


NOTES:  
 Copyright: the copyright of this drawing is vested in Studio BAM! It shall not be used without permission by anyone for any purpose. Do not scale drawings - use figured dimensions only. All dimensions to be verified and checked on site. Read the drawing in conjunction with all related drawings and specifications. Notify architect immediately of any discrepancy found therein.


DRAWING NOTES

 

1 Erskine Mews

2 Erskine Mews

3 Erskine Mews

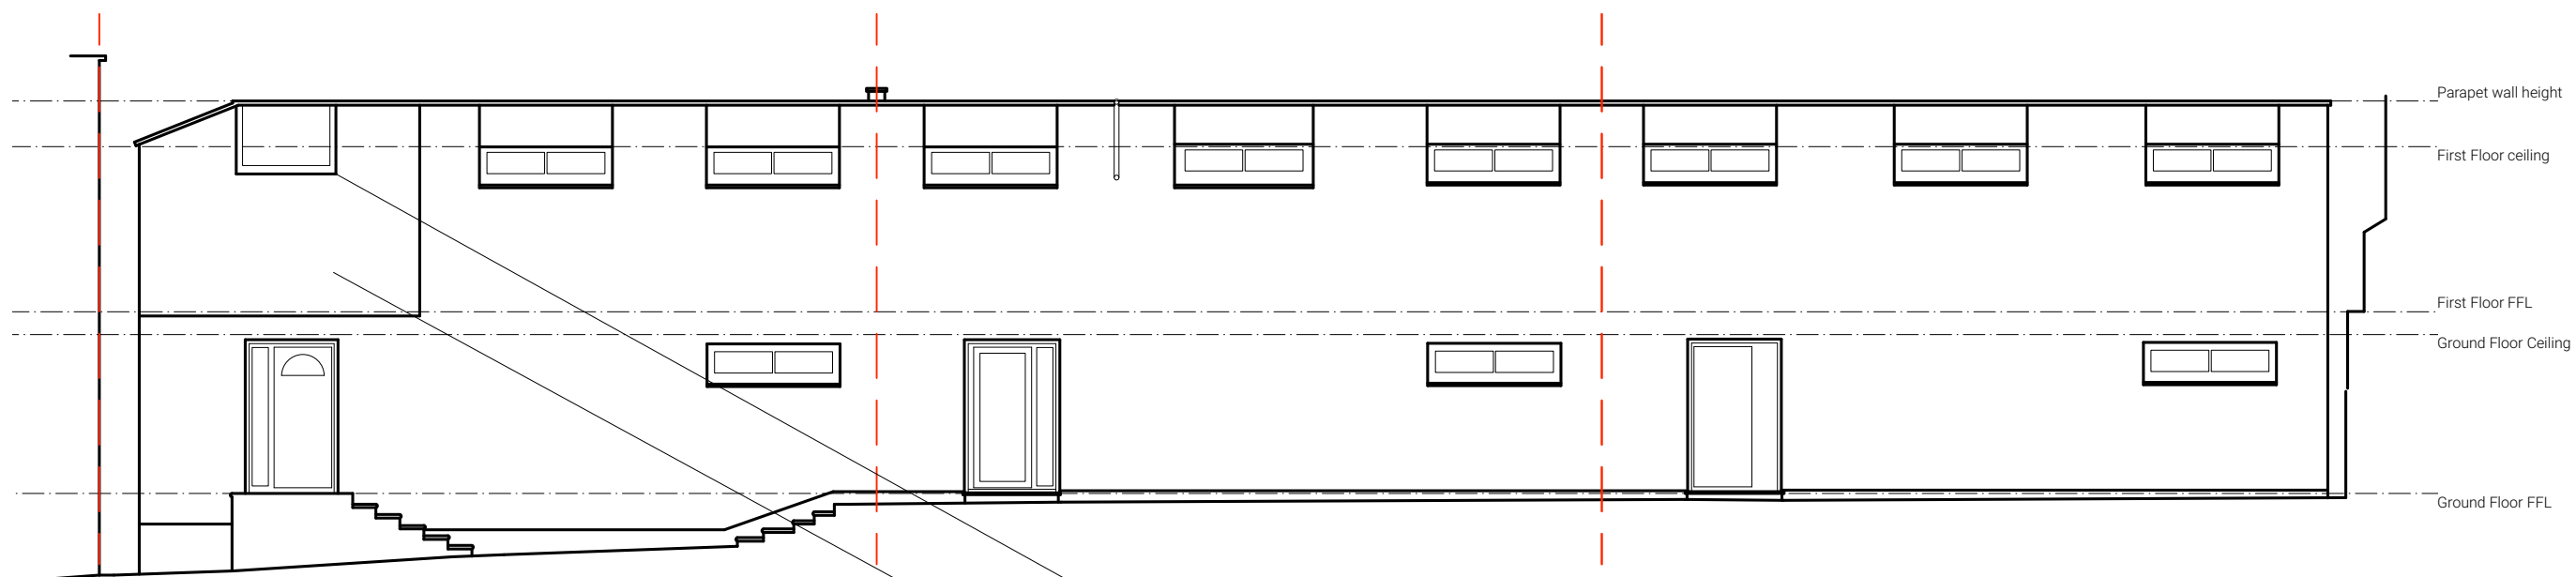

Non-original window replaced with metal framed replica of others in the development

Existing timber cladding removed - replaced with brickwork (brick type, mortar + bond) to match adjacent

1 West Elevation Existing  
 Scale: 1:100

Studio BAM!  
 43 Stuart Road  
 London  
 SE15 3BE  
 www.studio-BAM.com  
 info@studio-BAM.com

REV	DATE	DESCRIPTION
CLIENT	Erskine Mews residents	PROJECT NO. 203
PROJECT	Extension/improvements to;	SCALE
ADDRESS	1, 2 + 3 Erskine Mews	POSTCODE NW3 3AP
STATUS	DETAILED DESIGN	
DRAWING	WEST ELEVATION EXISTING - NO. 1, 2 + 3 ERSKINE MEWS	DRG NO. 000
		REVISION

**BAM!**