



NOTES:
 Copyright: the copyright of this drawing is vested in Studio BAM! It shall not be used without permission by anyone for any purpose. Do not scale drawings - use figured dimensions only. All dimensions to be verified and checked on site. Read the drawing in conjunction with all related drawings and specifications. Notify architect immediately of any discrepancy found therein.

DRAWING NOTES

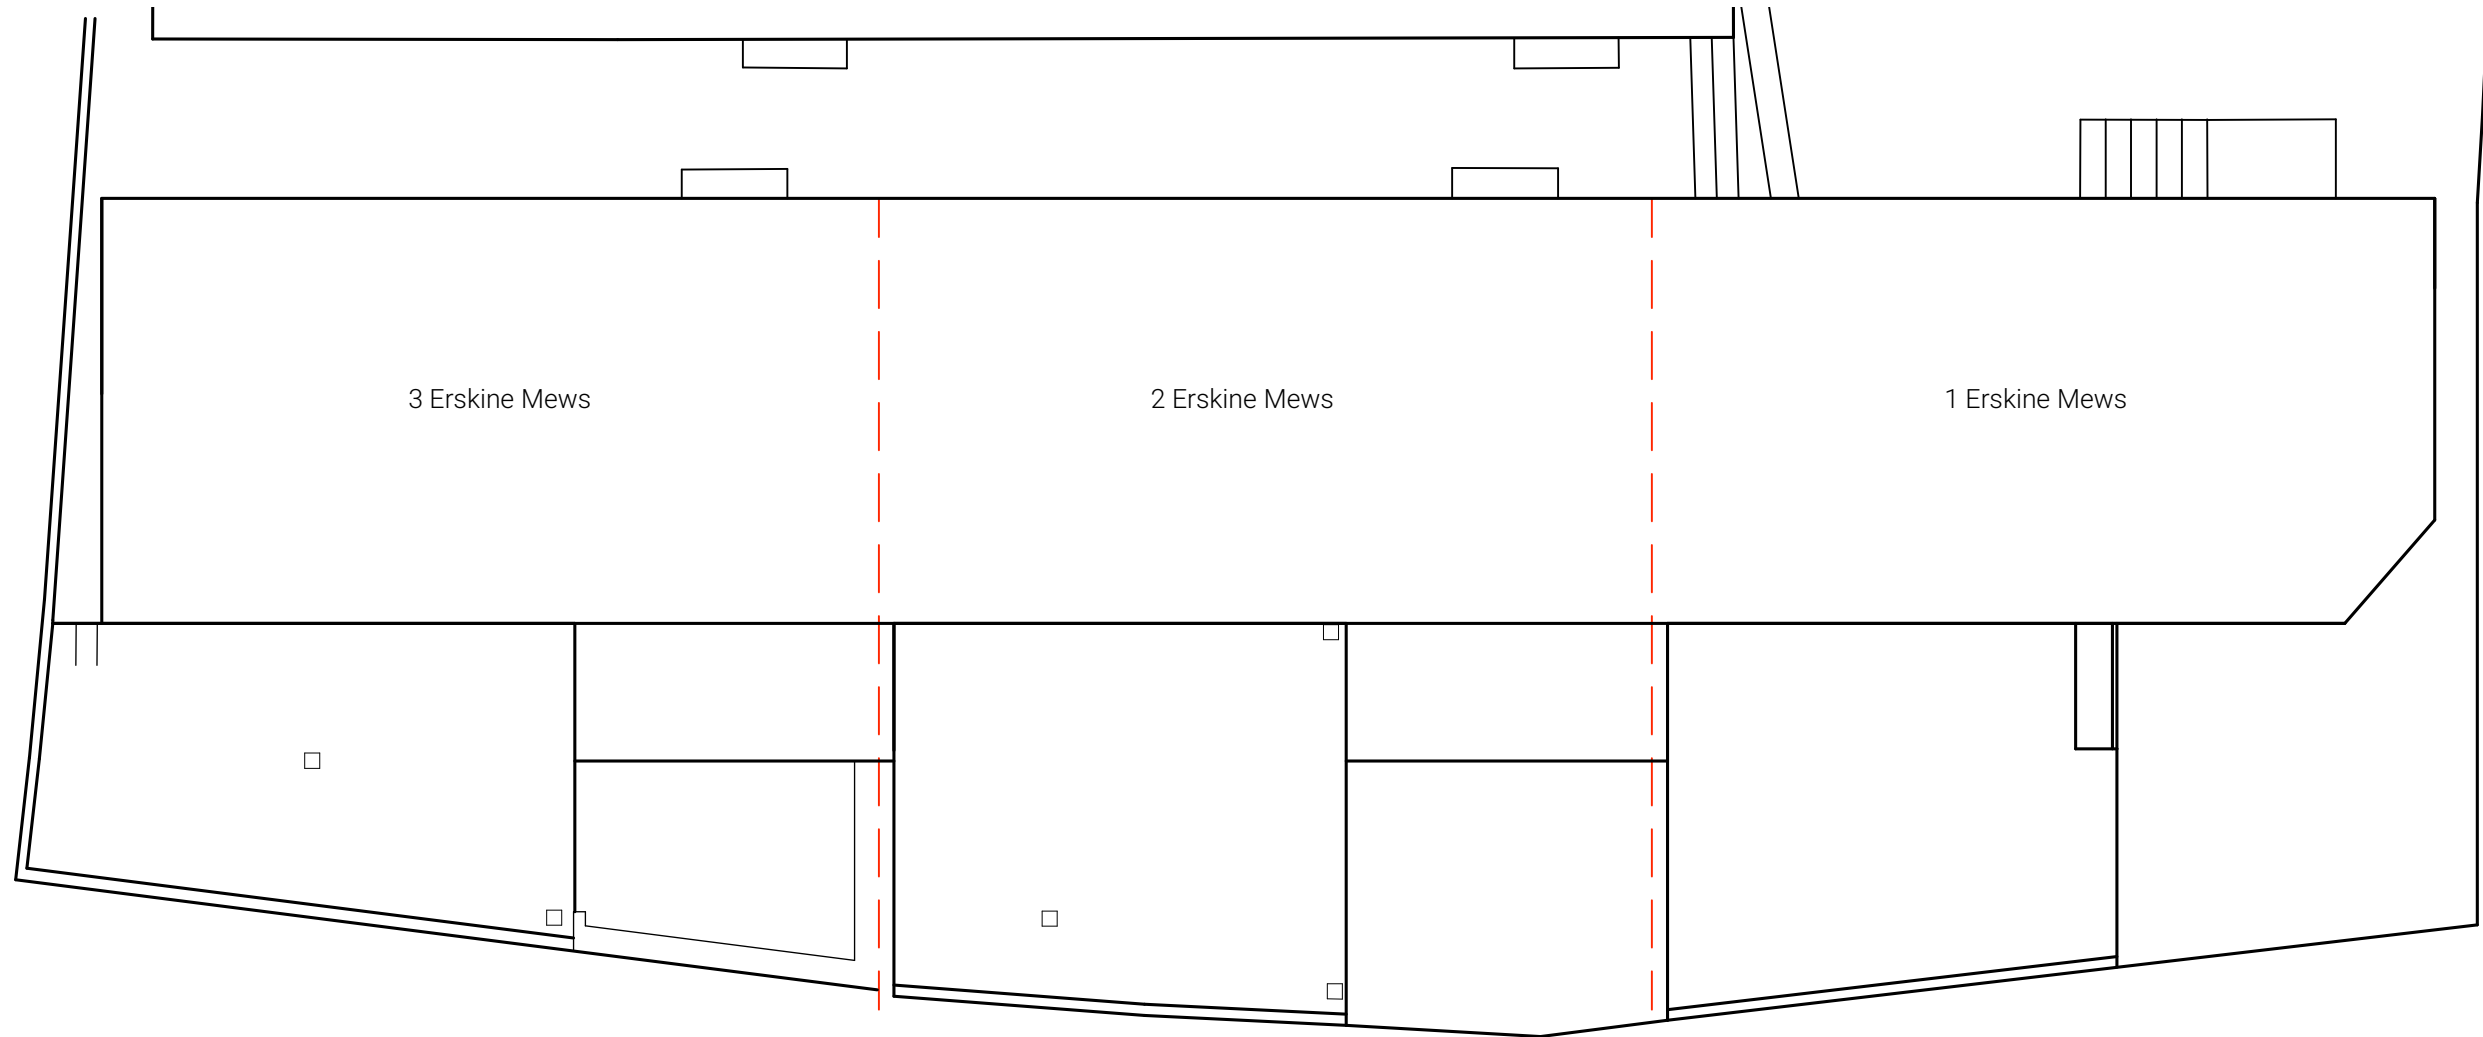

1 Roof Plan Existing
 Scale: 1:100

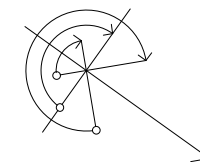

Studio BAM!
 43 Stuart Road
 London
 SE15 3BE
 www.studio-BAM.com
 info@studio-BAM.com

REV	DATE	DESCRIPTION
CLIENT	Erskine Mews residents	PROJECT NO. 203
PROJECT	Extension/improvements to;	SCALE 1:50 @ A3
ADDRESS	1, 2 + 3 Erskine Mews	POSTCODE NW3 3AP
STATUS	DETAILED DESIGN	
DRAWING	SECOND FLOOR PLAN EXISTING	DRG NO. 002
		REVISION -

BAM!