



1:1250 OS

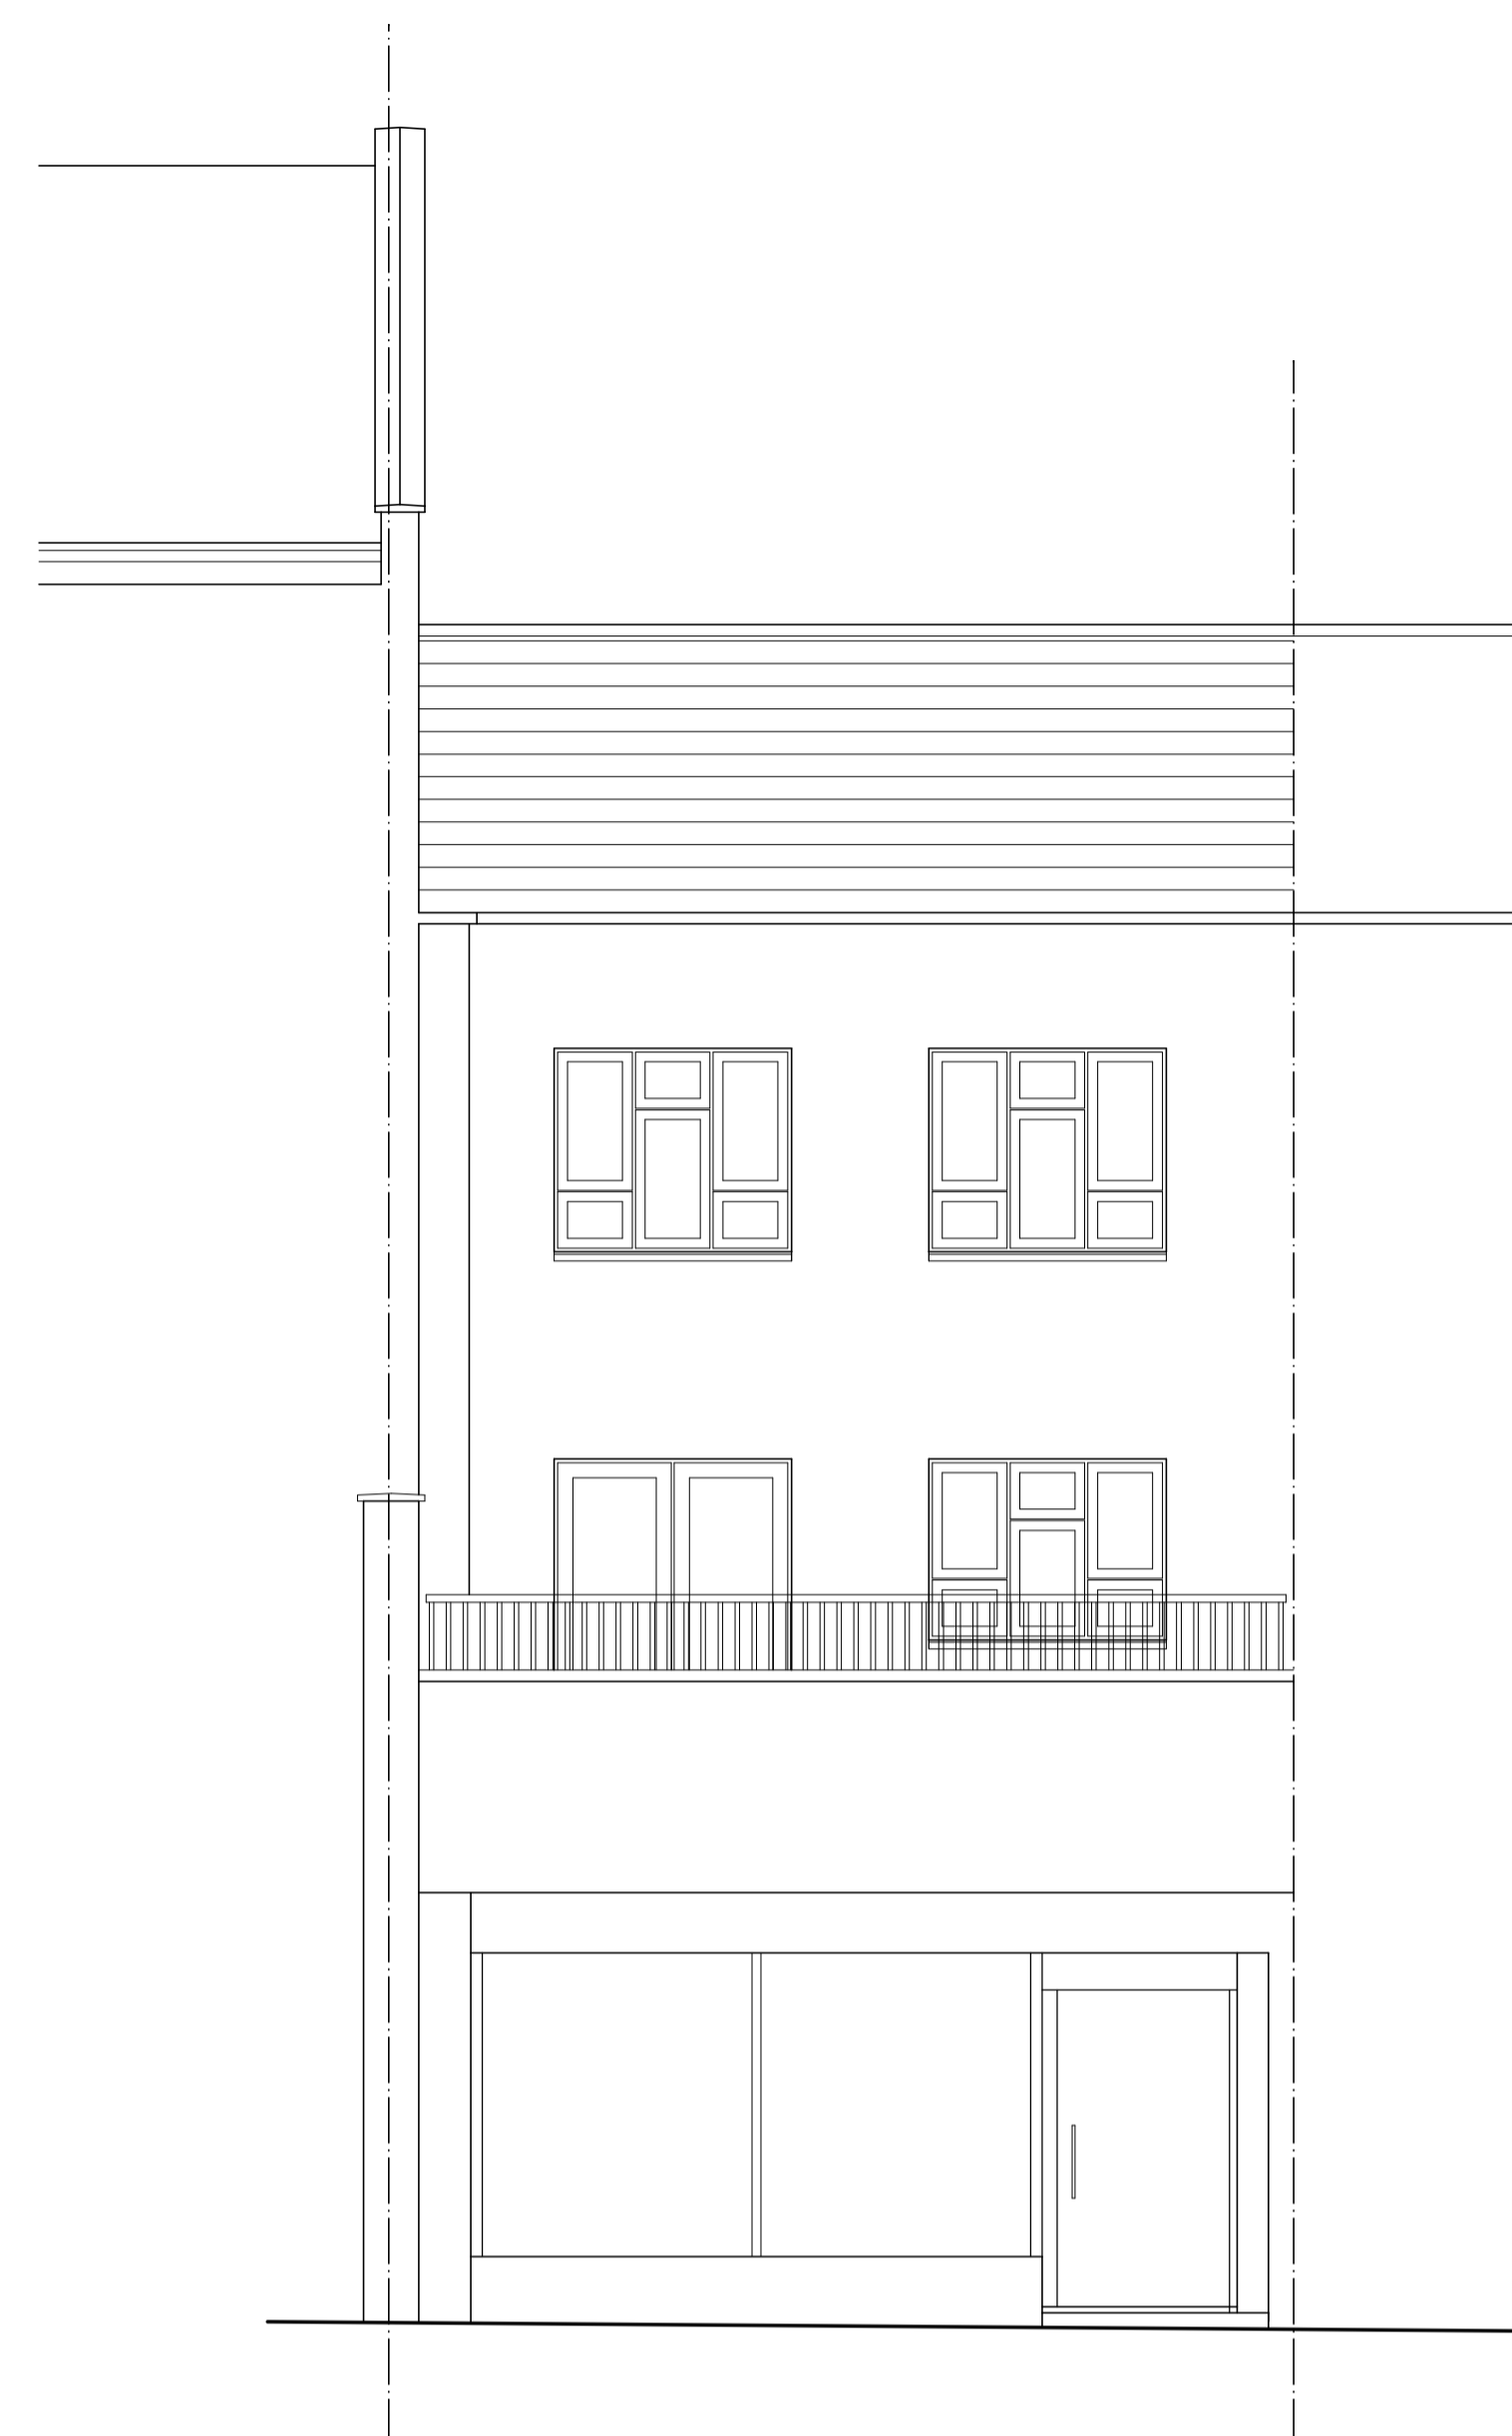


PROPOSED FRONT ELEVATION



PROPOSED REAR ELEVATION OP1

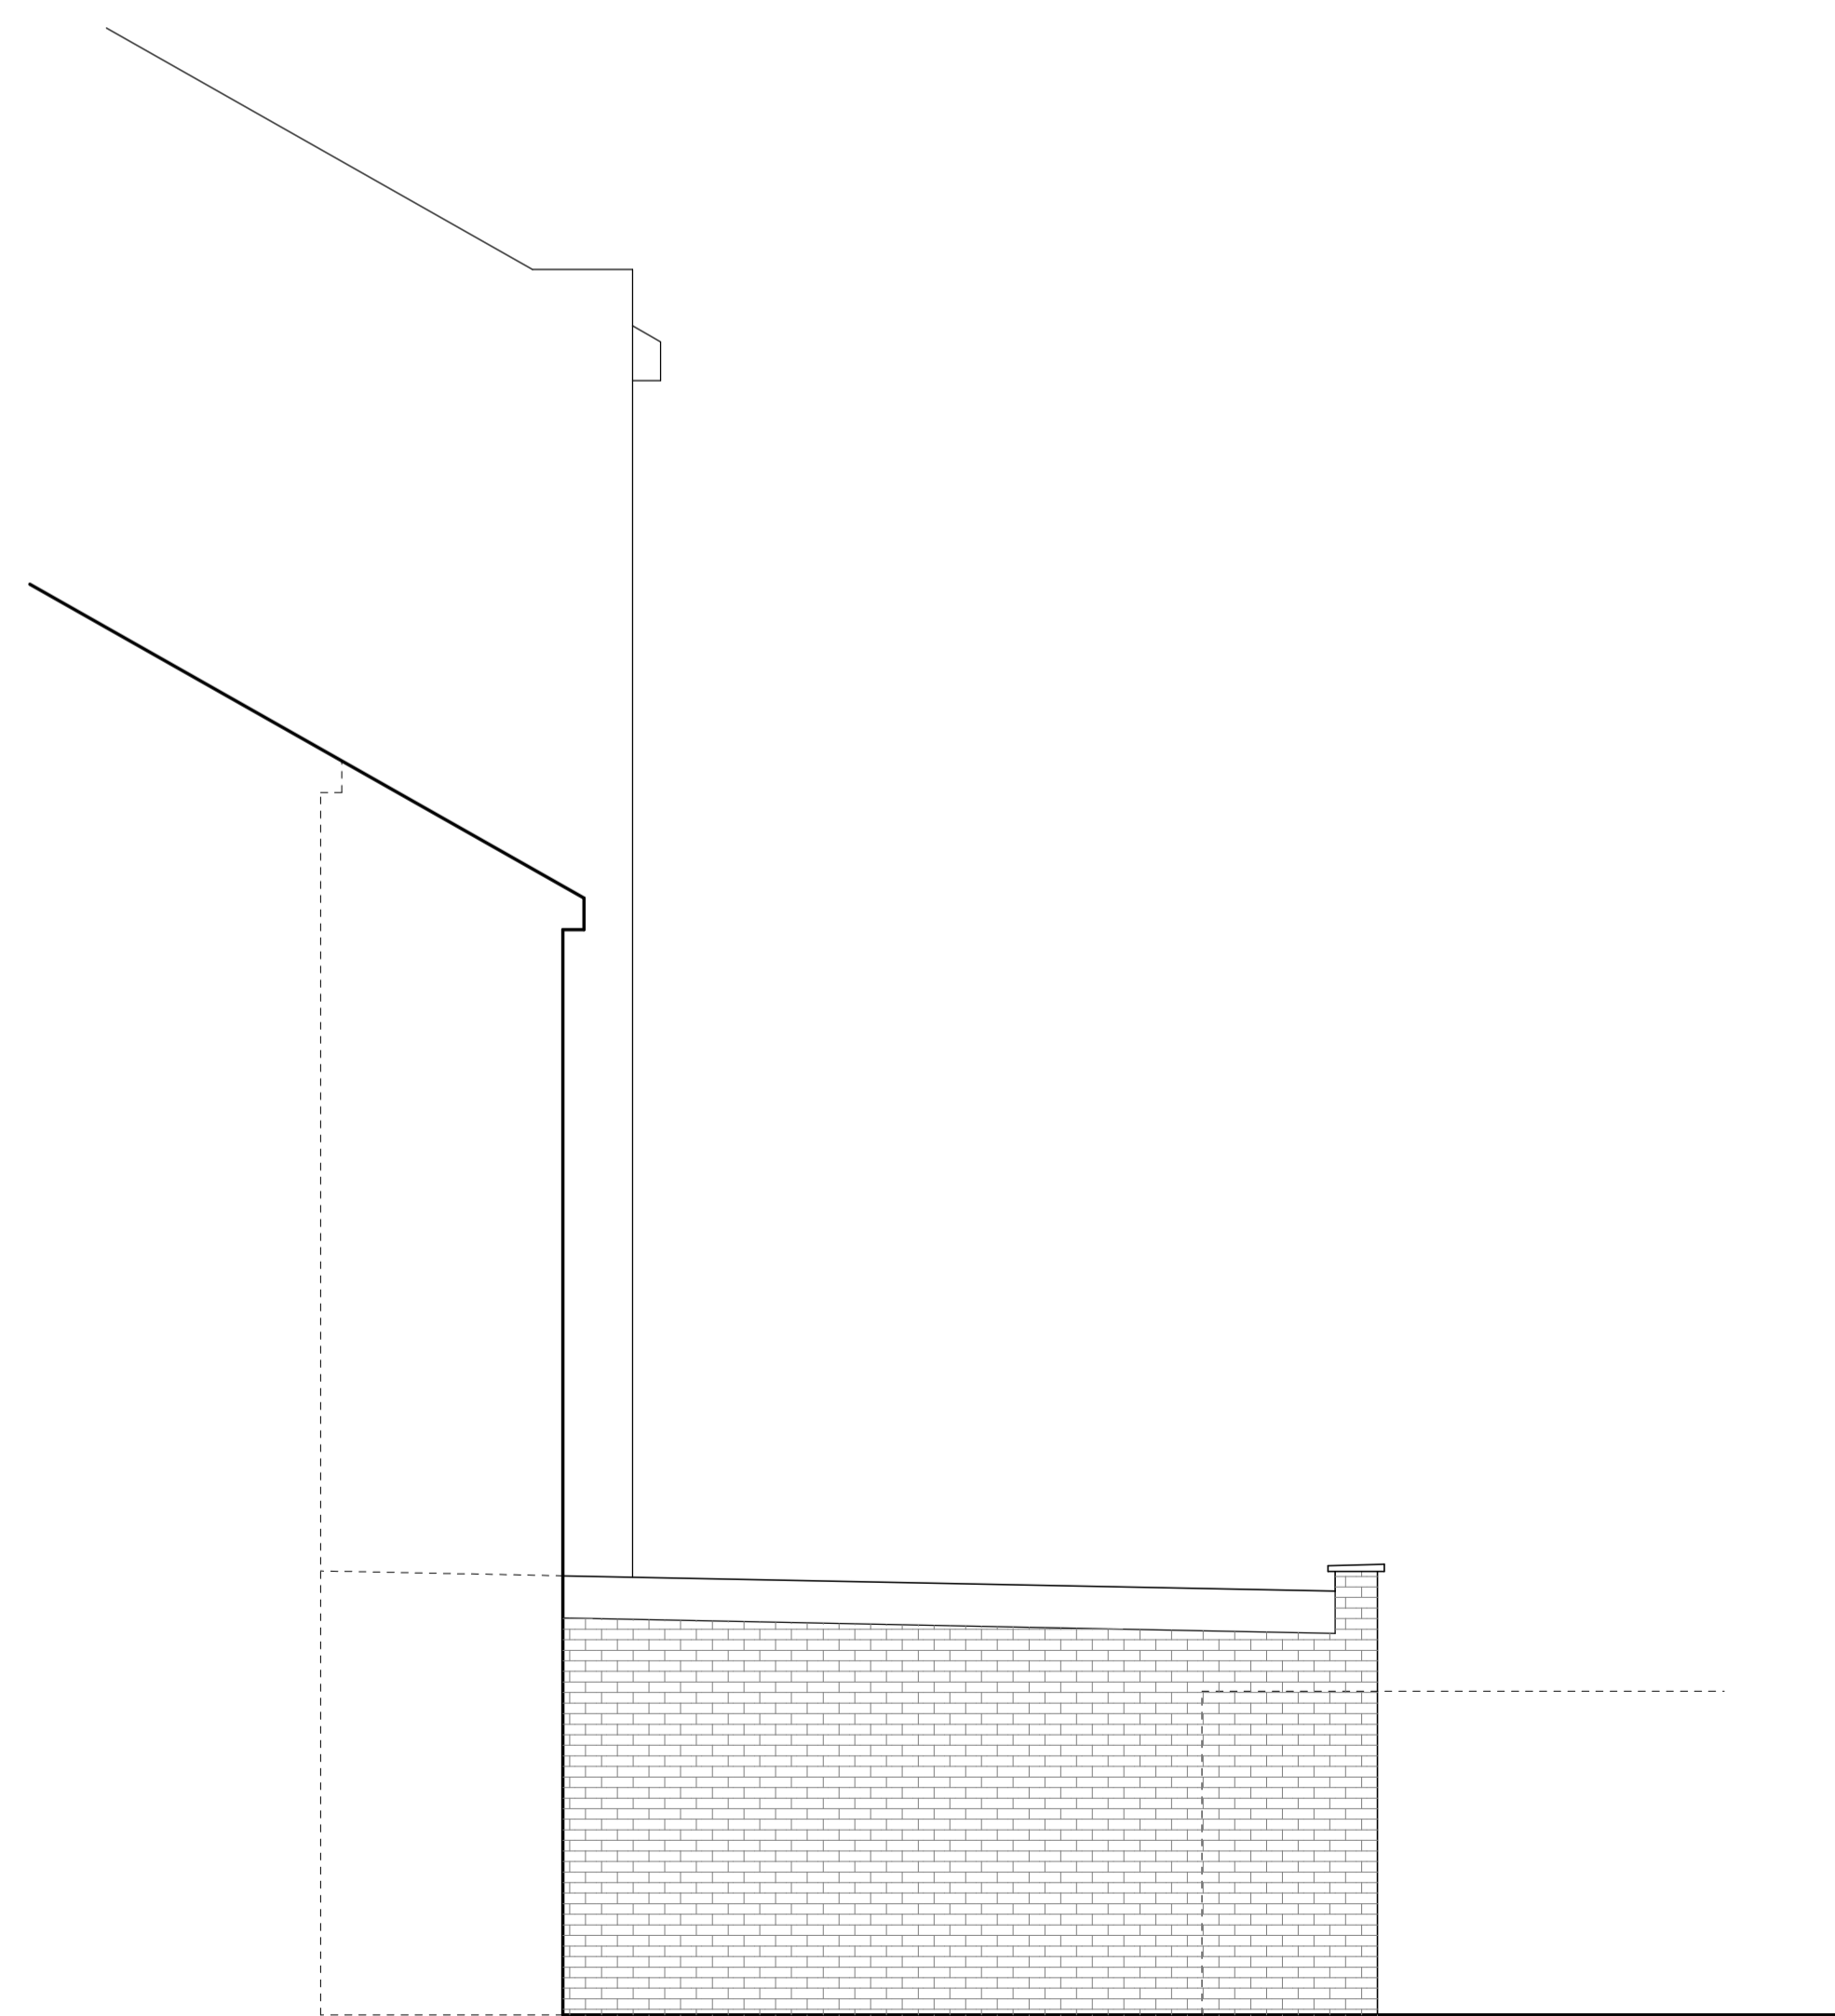

PROPOSED SIDE ELEVATION

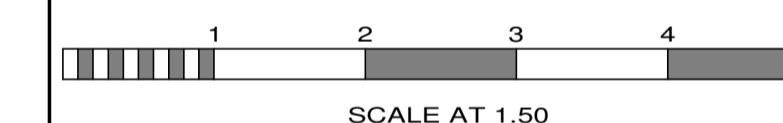

No.	Date	By	Contents
Revisions			

Site Address
 139 FORTRESS LANE
 LONDON
 NW5 2HR

Job Title
 EXTENSION

Drawing Title
 PROPOSED ELEVATIONS

Scale	Date	Drawn by
1:50	10/23	AJC

Drawn by	Rev.
527523 003	A