




FRONT ELEVATION



REAR ELEVATION

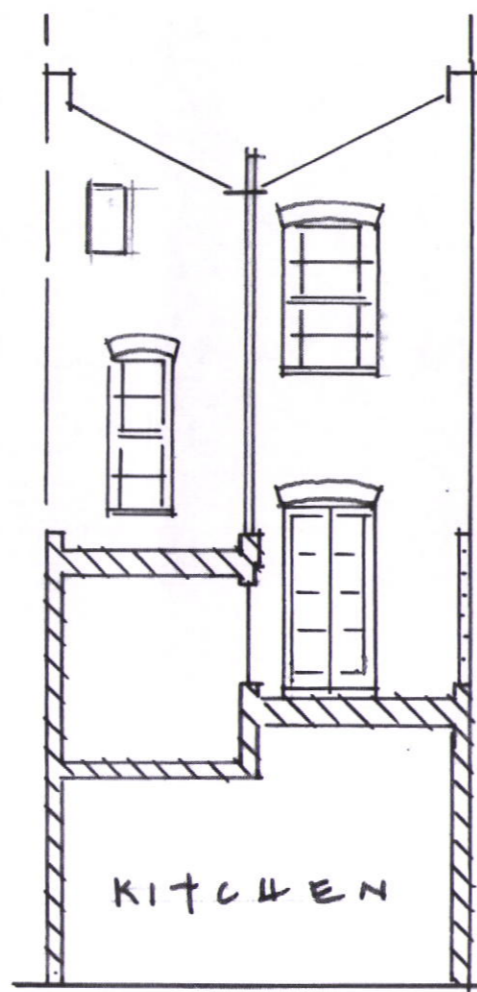


SECTION a/a




FILE COPY
2011/1557/P

GROUND FLOOR PLAN

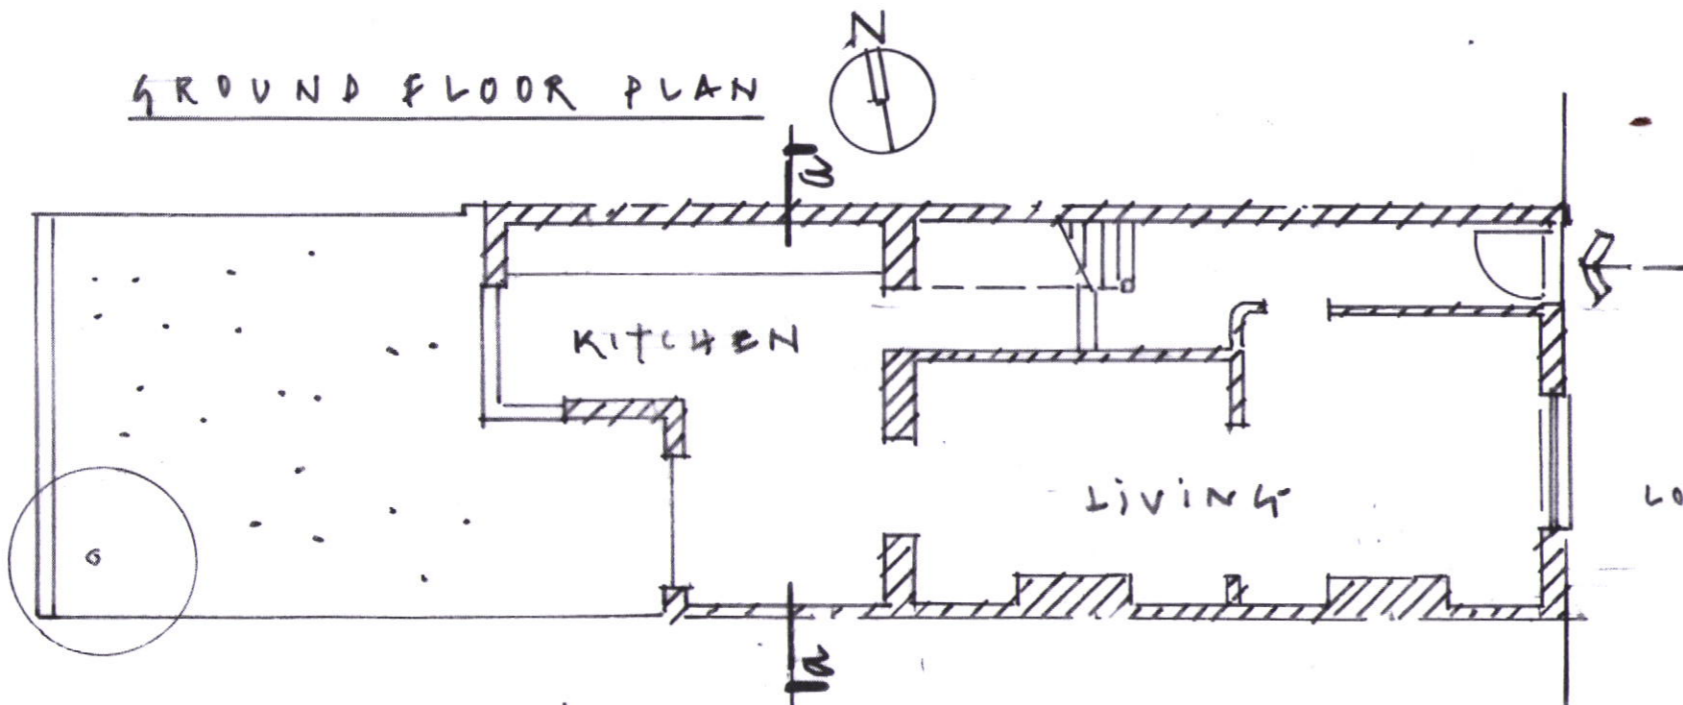

ROOF PLAN

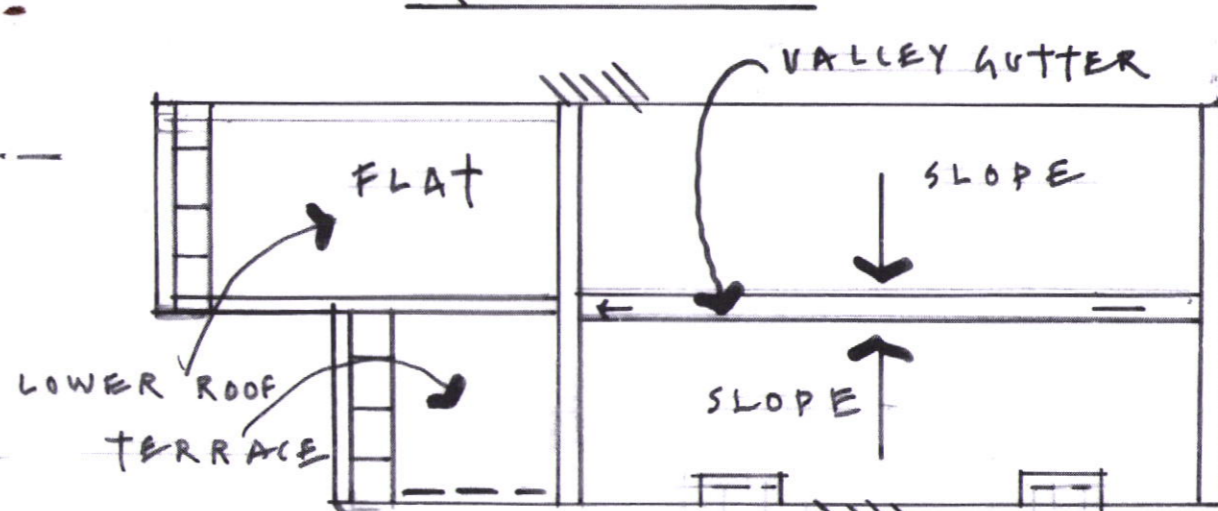

DWG NO. H5008

14, HEALEY STREET. NW1
EXISTING DRAWINGS AS LABEL — 1:100 SCALE.

PLANS REFUSED

21 JUN 2011

ALAN MORRIS ARCHITECT
APRIL 2011