


Notes

1. This drawing is copyright no part of this drawing to be copied unless written consent is given by the practice


2. Do not scale from this drawing. All discrepancies to be reported immediately to the project co-ordinator.

PLANNING

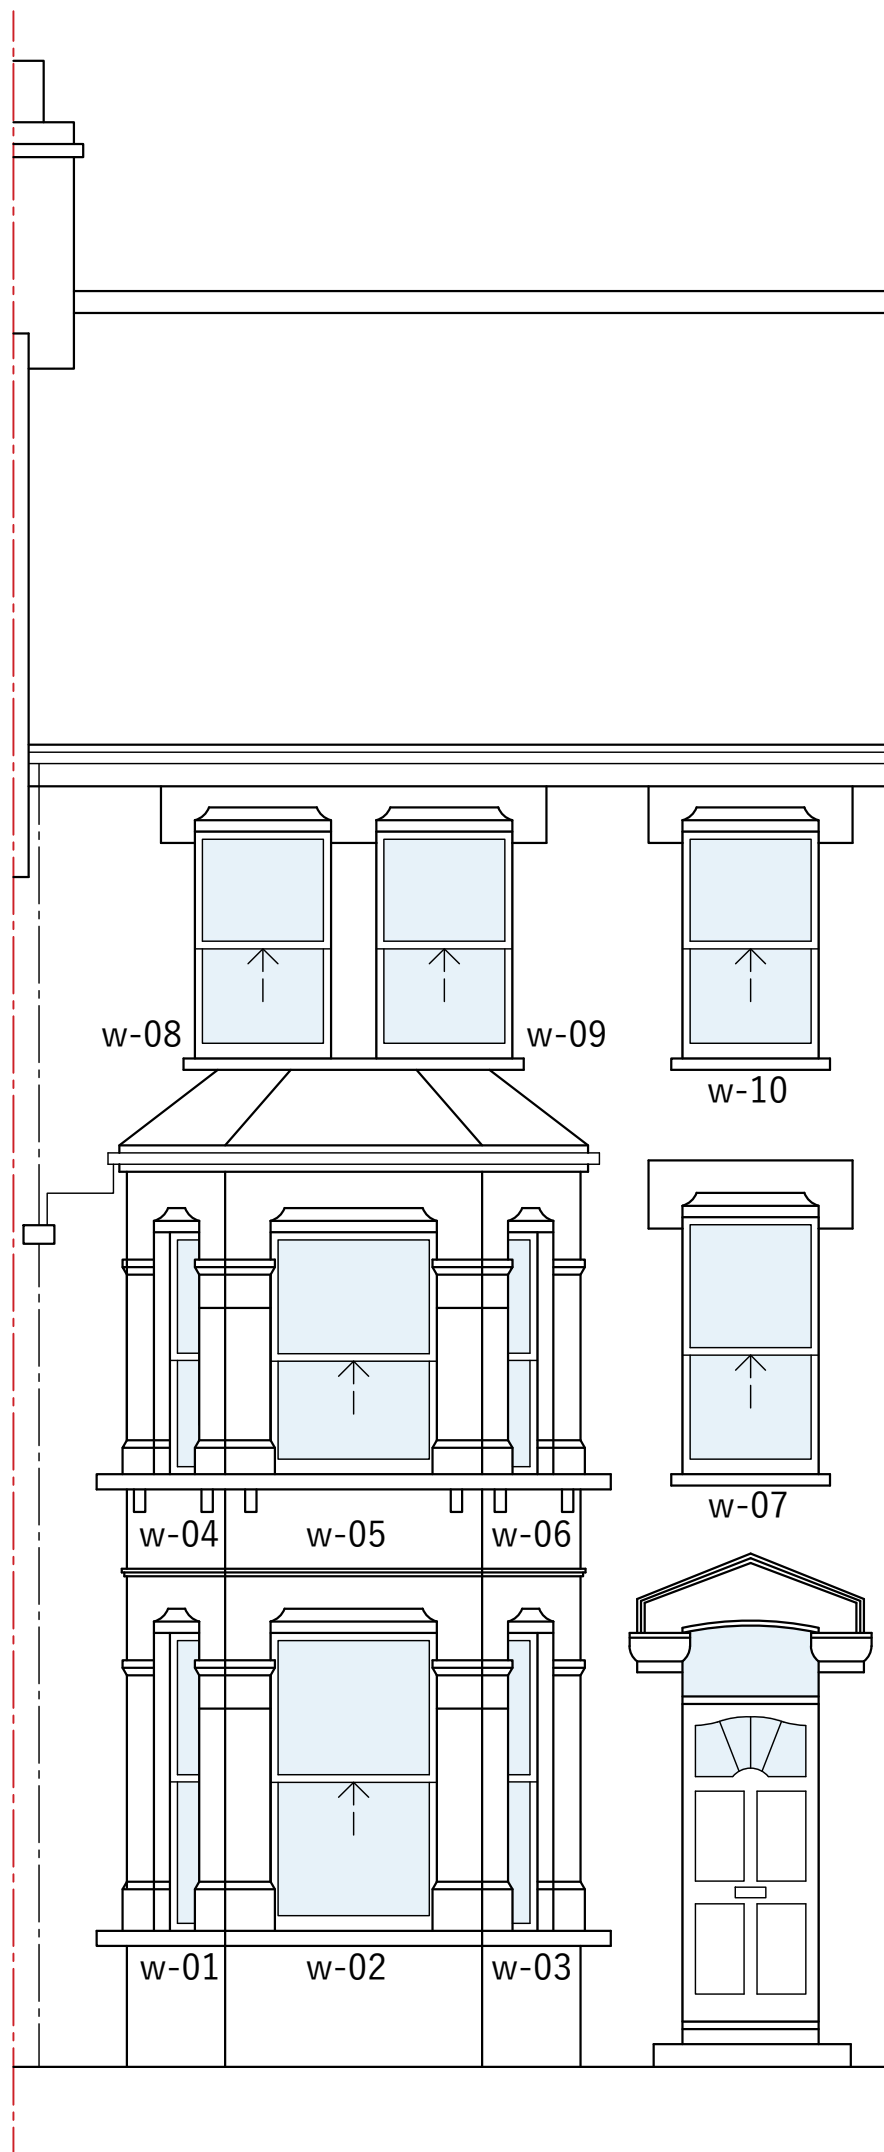


Front Elevation

**Note:**  
Existing windows are single glazed timber sash construction.

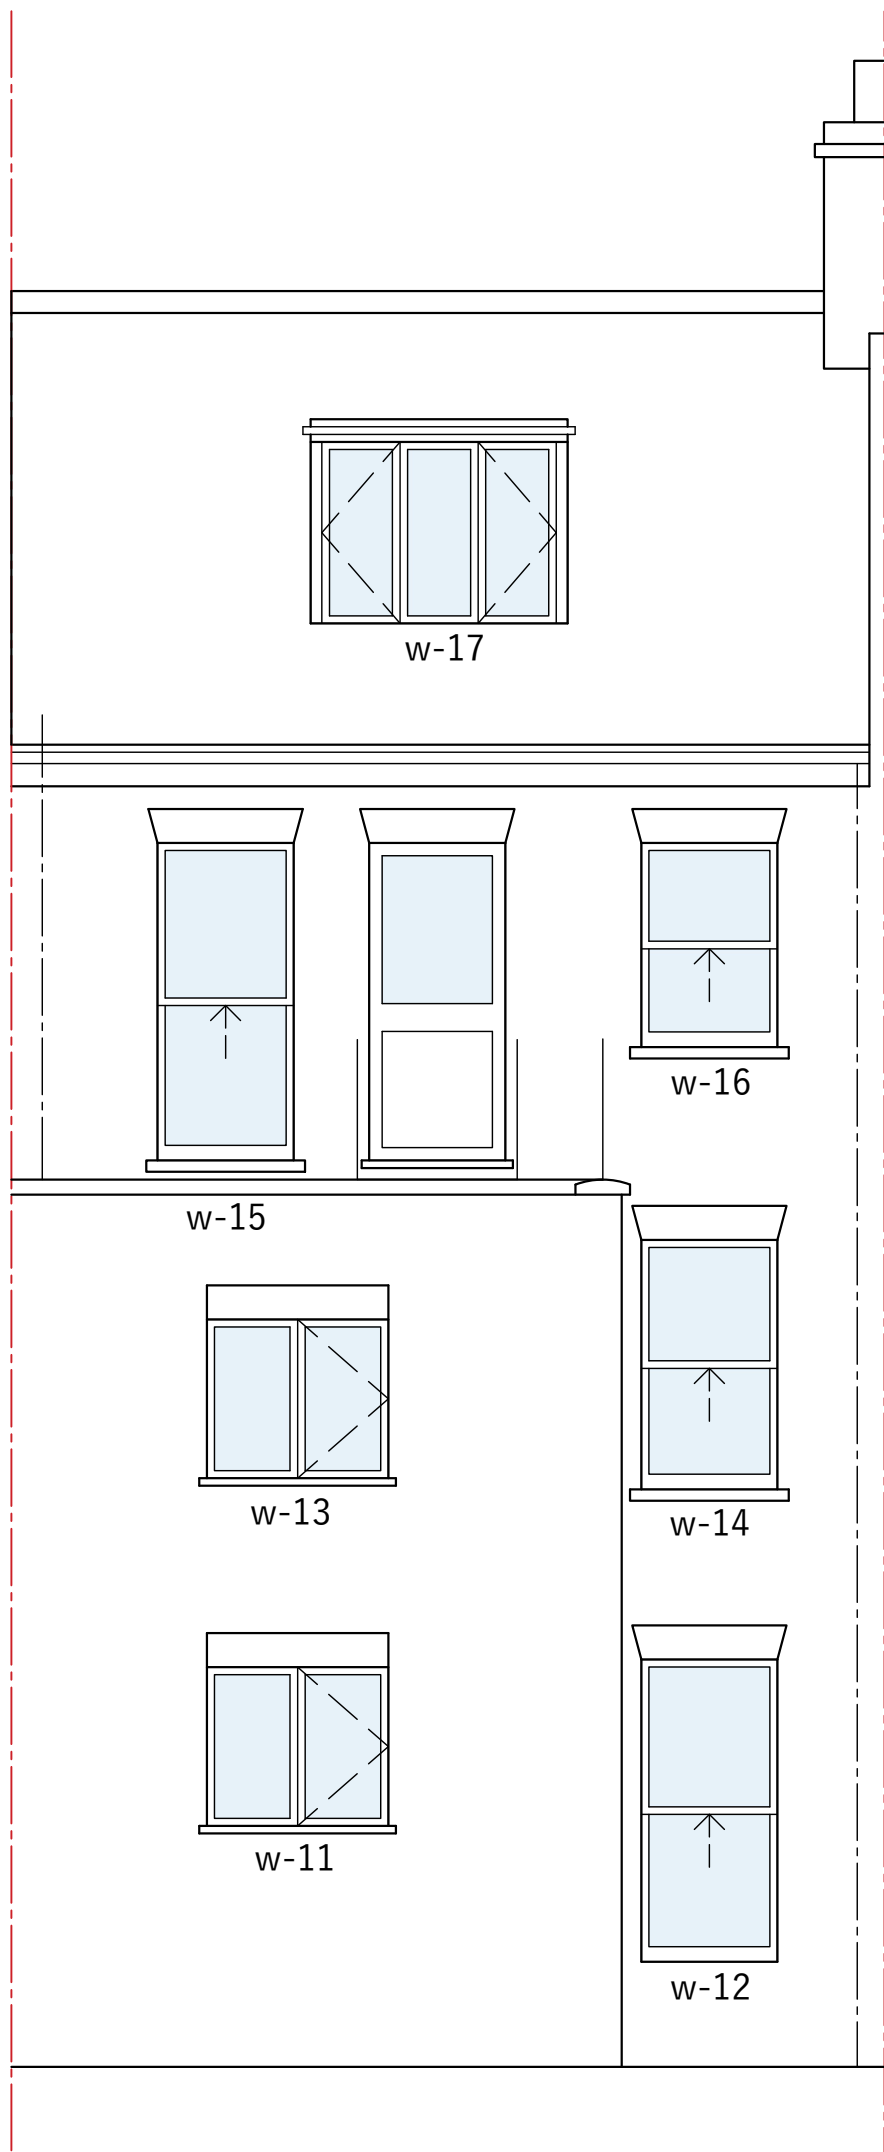

Rear Elevation

**Note:**  
Existing windows are single glazed timber sash & casement construction.

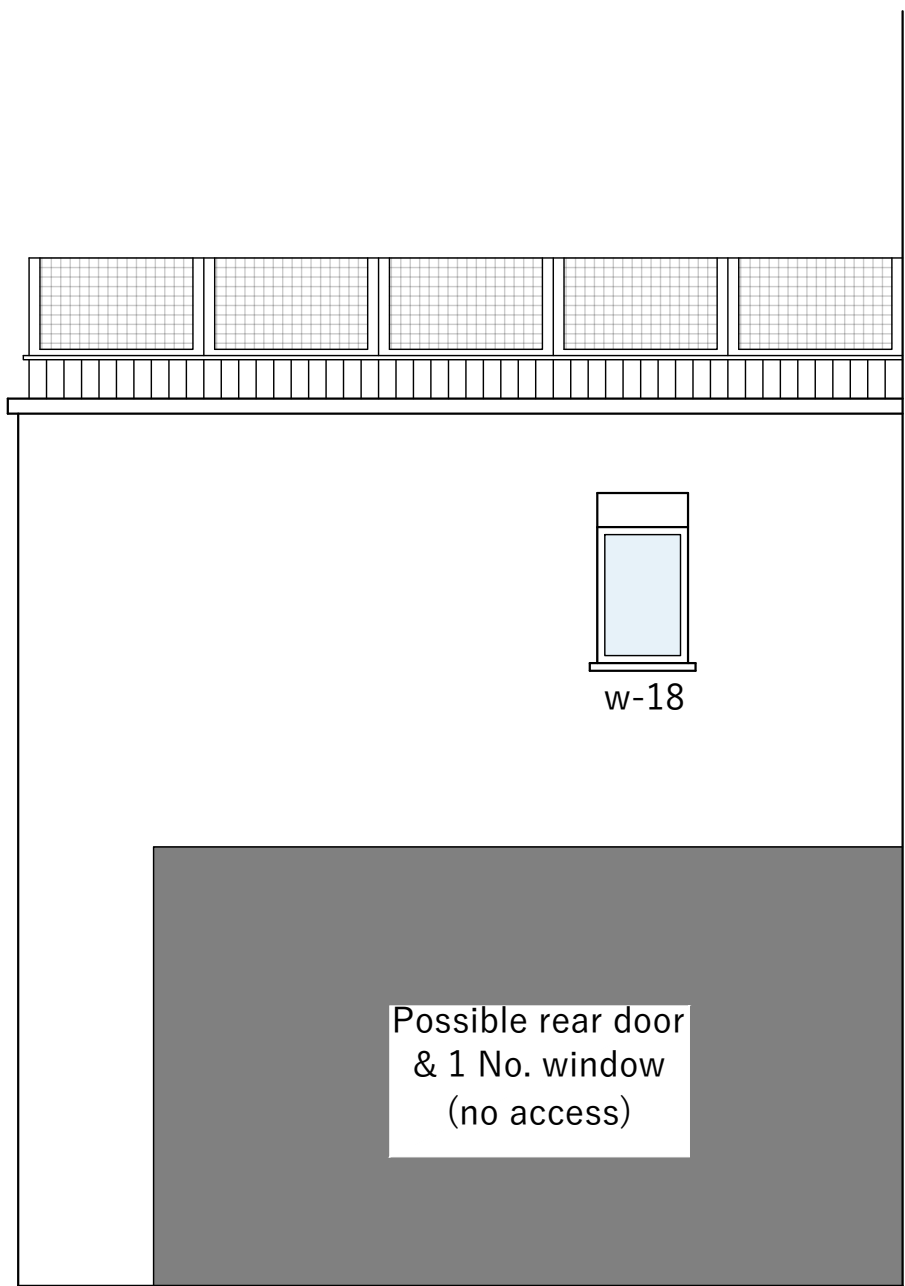

Rear Flank Elevation

**Note:**  
Existing windows are single glazed timber casement construction.

SCALE 1:50 @ A1

0 1m 2m 3m 4m

A	13.05.24	Updated to planning department comments	N.T.
Rev.	Date	Description	Name

**NOTES:**

Report all discrepancies, errors and omissions.  
Do not scale from this drawing.  
Verify all dimensions on site before commencing any work or preparing shop drawings.  
All materials, components and workmanship are to comply with all the relevant British Standards, Codes of Practice, and appropriate manufacturers recommendations.  
For all specialist work, see relevant drawings.

This drawing and design are copyright of ARCHWAY BUILDING CONSULTANCY.

**IMPORTANT**

All drawings are to be read in conjunction with materials and workmanship and finishes schedules.  
The contractor is to advise on structural stability for works and strength of construction.  
The contractor is to provide setting out drawings prior to commencement.  
All drawings are to be submitted for approval to Archway Building Consultancy.

ARCHWAY BUILDING CONSULTANCY

3RD FLOOR, THE NEWS BUILDING  
3 LONDON BRIDGE STREET  
SE1 9SG  
TELEPHONE 07534964166  
Email : Enquiries@Archwaybc.co.uk

Project  
28 GASCONY AVENUE  
LONDON  
NW6 4NA

drawn	N.T.	rev	A
date	19.03.24	scale	1:50 @ A1

EXISTING ELEVATIONS

0437 21 001