












GROUND FLOOR SECURITY KEY


 

 

RED ICONS - NEW DEVICES
(Full installations)

MAGENTA ICONS - REPLACE EXISTING
(Re-use existing cable)

-  NEW CAMERA 6.0C-H5A-DP1-IR
-  REPLACE EXISTING CAMERA WITH - 6.0C-H5A-DP1-IR
-  NEW CAMERA 6.0C-H5A-DC1-IR
-  REPLACE EXISTING CAMERA WITH - 6.0C-H5A-DC1-IR
-  NEW CAMERA - 2.0C-H5A-DC1-IR
-  REPLACE EXISTING CAMERA WITH - 2.0C-H5A-DC1-IR
-  NEW CAMERA - 20C-H4A-4MH-360
-  REPLACE EXISTING CAMERA WITH - 8.0C-H5A-FE-D01-IR
-  NEW CAMERA - 15C-H5A-3MH
-  NEW CAMERA - 2.0C-H5A-IRPTZ-DP40-WP
-  REPLACE EXISTING CAMERA WITH - 2.0C-H5A-IRPTZ-DP40-WP


3,4,5,8 & 10th FLOOR SECURITY KEY

RED ICONS - NEW DEVICES
(Full installations)

-  NEW CAMERA IME 539-1ERS
-  NEW CAMERA IME 539-1IRS
-  NEW CAMERA IME 238-1IRS
-  NEW CAMERA IMF 82-1ERS
-  NEW CAMERA IMD 15118

REVISED FIRE ESCAPE DOOR HEIGHT TO MATCH MANUFACTURERS PROPOSAL IN EXISTING CURTAIN WALLING. NOTE DOOR SIZE IS MAXIMUM HEIGHT AVAILABLE FOR MANUAL SINGLE SWING DOOR. (PART OF CHANGE OF USE APPLICATION). ALUMINIUM FRAME SYSTEM WITH GLAZED DOOR SPEC & FINISH TO MATCH EXTG.

DOOR TO BE AUTOMATED DUE TO WEIGHT - ACTUATOR TO OPEN DOOR WHEN FIRE ALARM IS ACTIVATED. NEW PLANTER TO BE INSTALLED TO PROTECT PEDESTRIANS

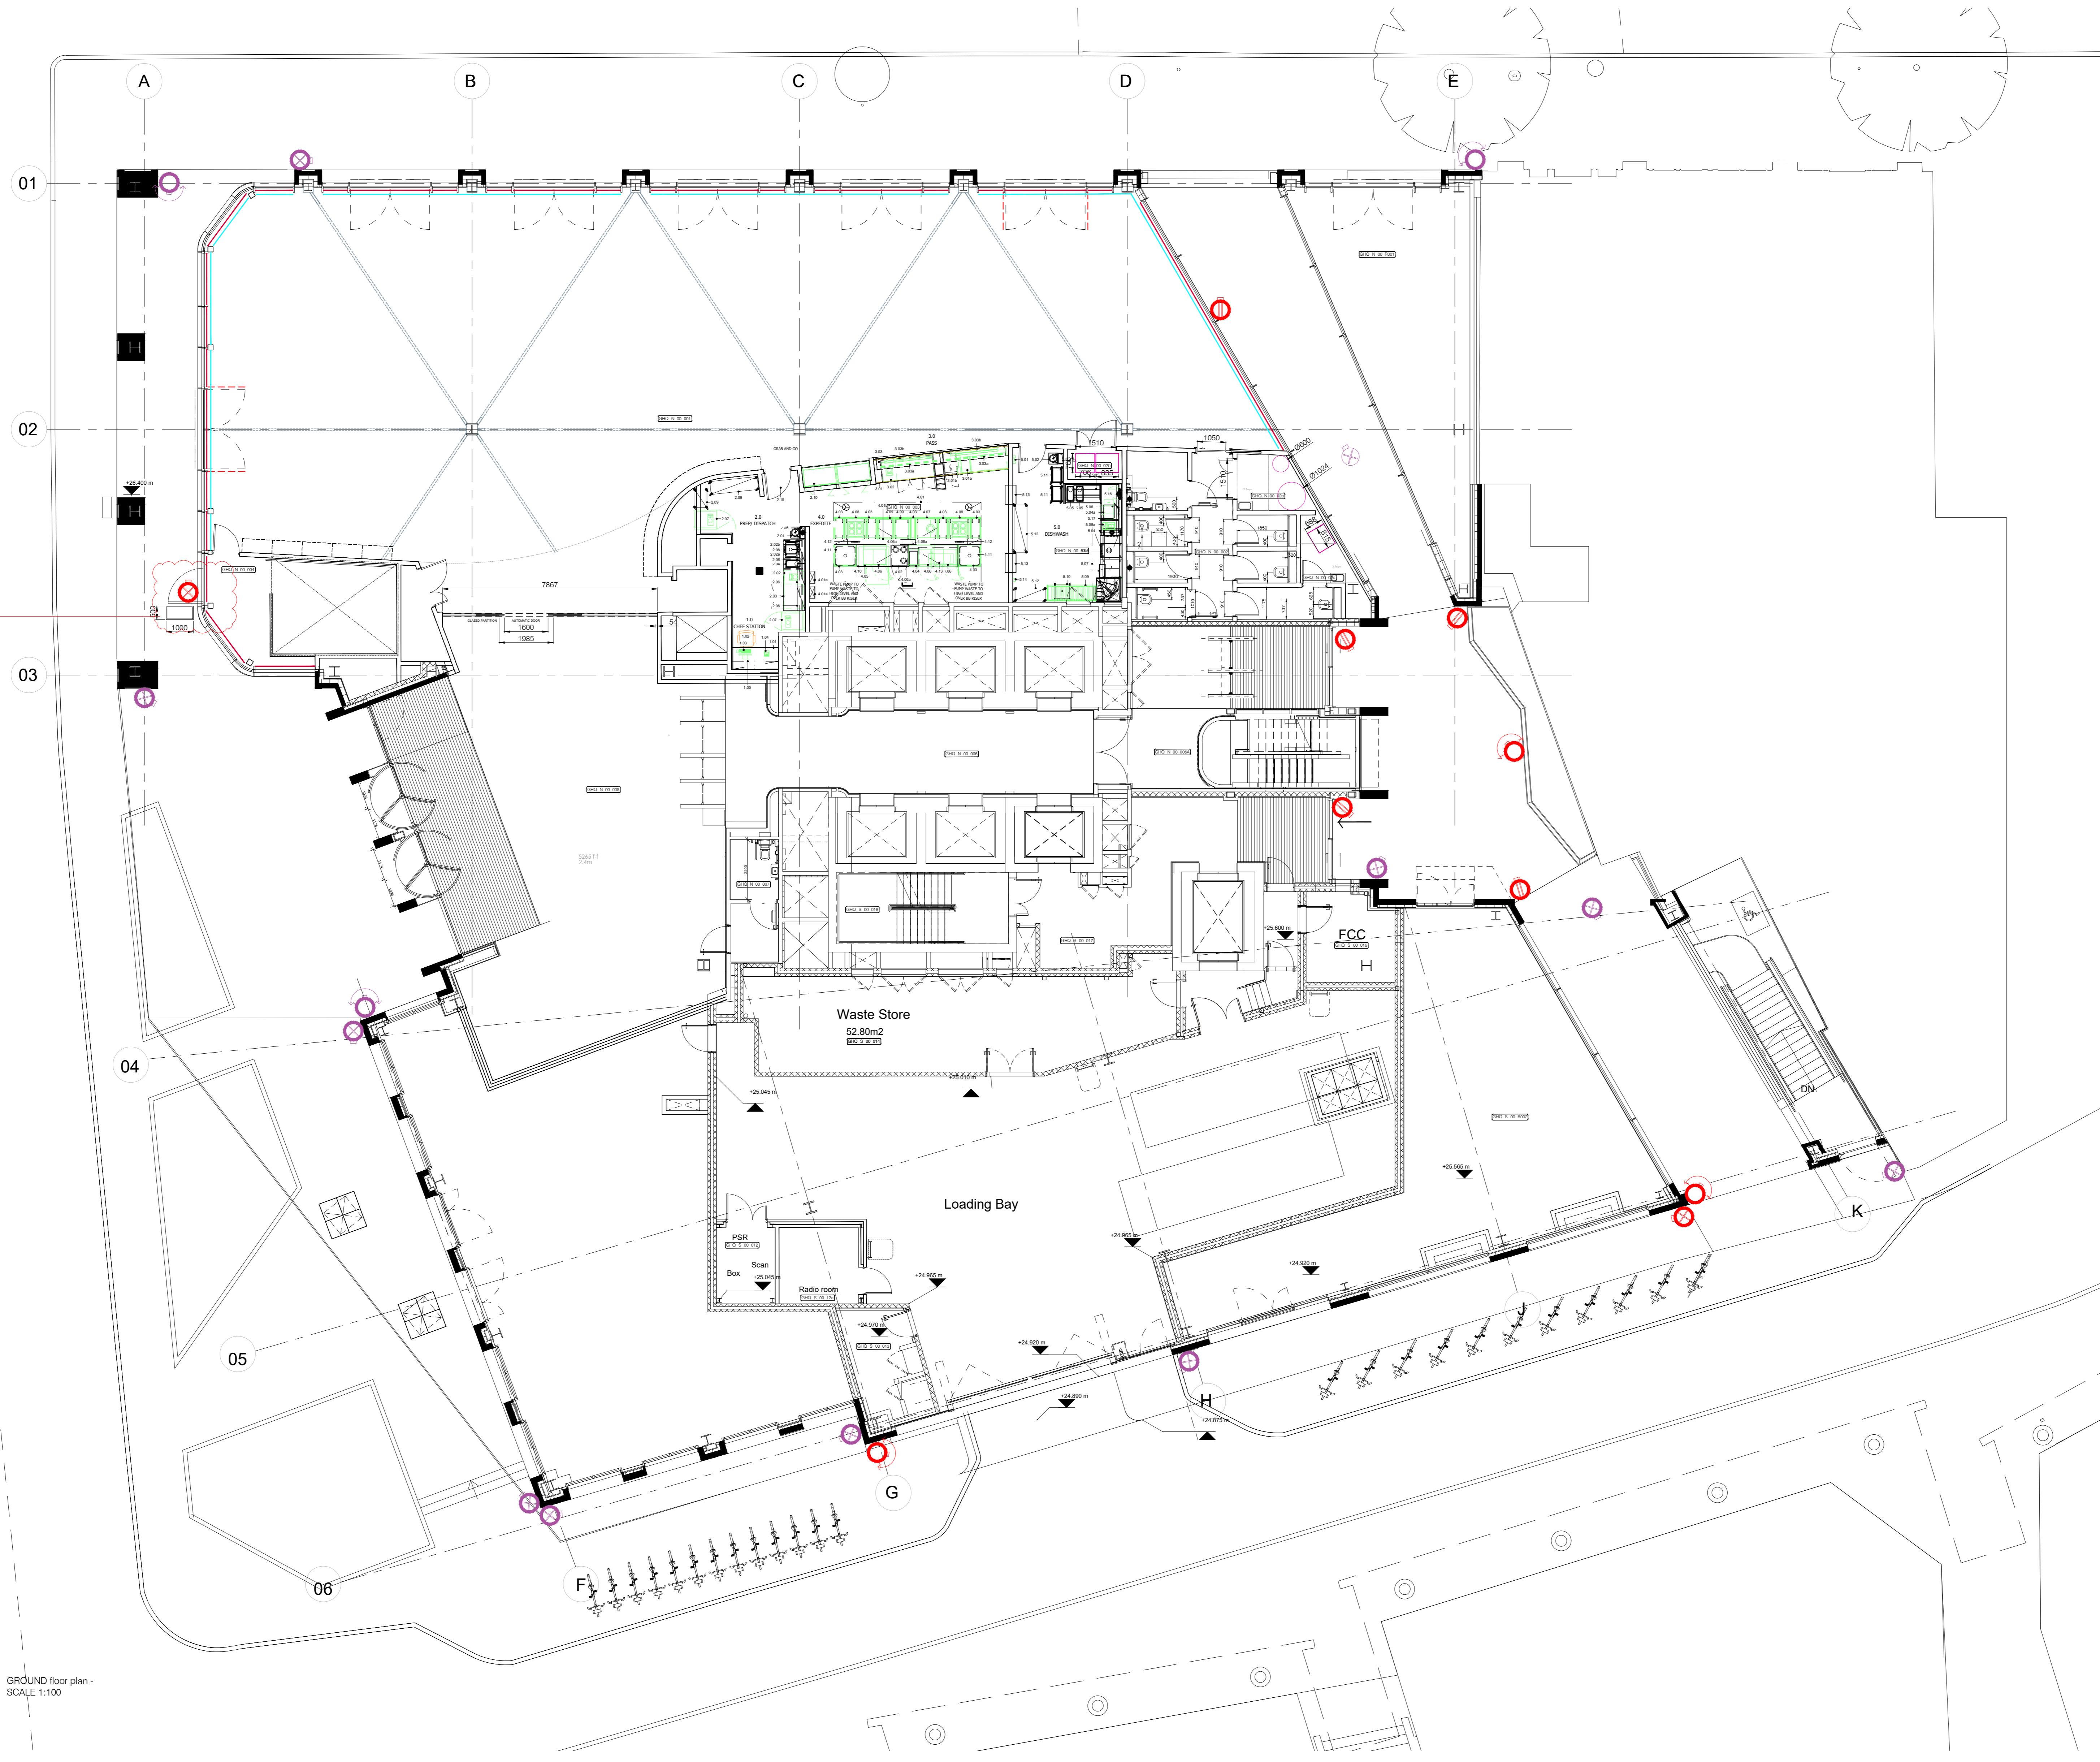

GROUND floor plan - SCALE 1:100

T5	03.05.24	Tender - Planer added for Automatic door	PW
T4	27.10.23	Tender - Rail added for Automatic door	PW
T3	22.09.23	Tender - Updated ICONS	PW
T2	08.09.23	Tender - Updated CCTV information	PW
T1	25.08.23	Tender	PW
P1	21.04.23	Preliminary issue	JB
REV	DATE	DESCRIPTION	BY

CLIENT
GSK

PROJECT TITLE
London Office - GSK

DRAWING TITLE
Planning - Proposed Ground Floor Plan

DATE
21.04.23

SCALE DRAWN CHECKED
1:100 @ A0 PW LP

PENSON

TELEPHONE +44 - 207 403 WEBSITE www.penson.co

PROJECT NO 3314 DRAWING NO I-X12 REVISION T5