

Key Plan - Scale 1:1000 @ A1
Site Boundary - - - - -

Notes:
Drawing should be used for information only.
Do not scale from this drawing. Dimensions are only approximate and should be checked on site.
All omissions and discrepancies to be reported to the Architect immediately.

Issued for Planning	02/05/24	GHa	P02
Draft Planning Issue	23/04/24	GHa	P01
Revision description	Date	By	Rev

**GOLDSTEIN
HEATHER**

E: info@goldsteinheather.co.uk I T: 020 3876 8990



Project
51-52 Tottenham Court , W1T

Client
Atlas Properties

Stage
RIBA Stage 3 - Planning

Drawing
General Arrangement
Ground Floor Plan
Existing

Drawn GHa	Initially drawn 09/04/24	Scale 1:50@A1 1:100@A3
Job number 22011	Drawing number GHA-XX-00-DR-A-0211	Revision P02

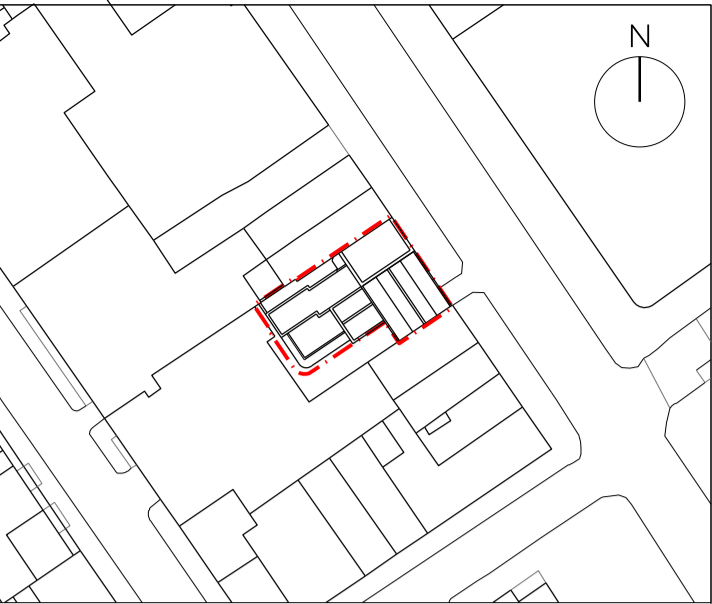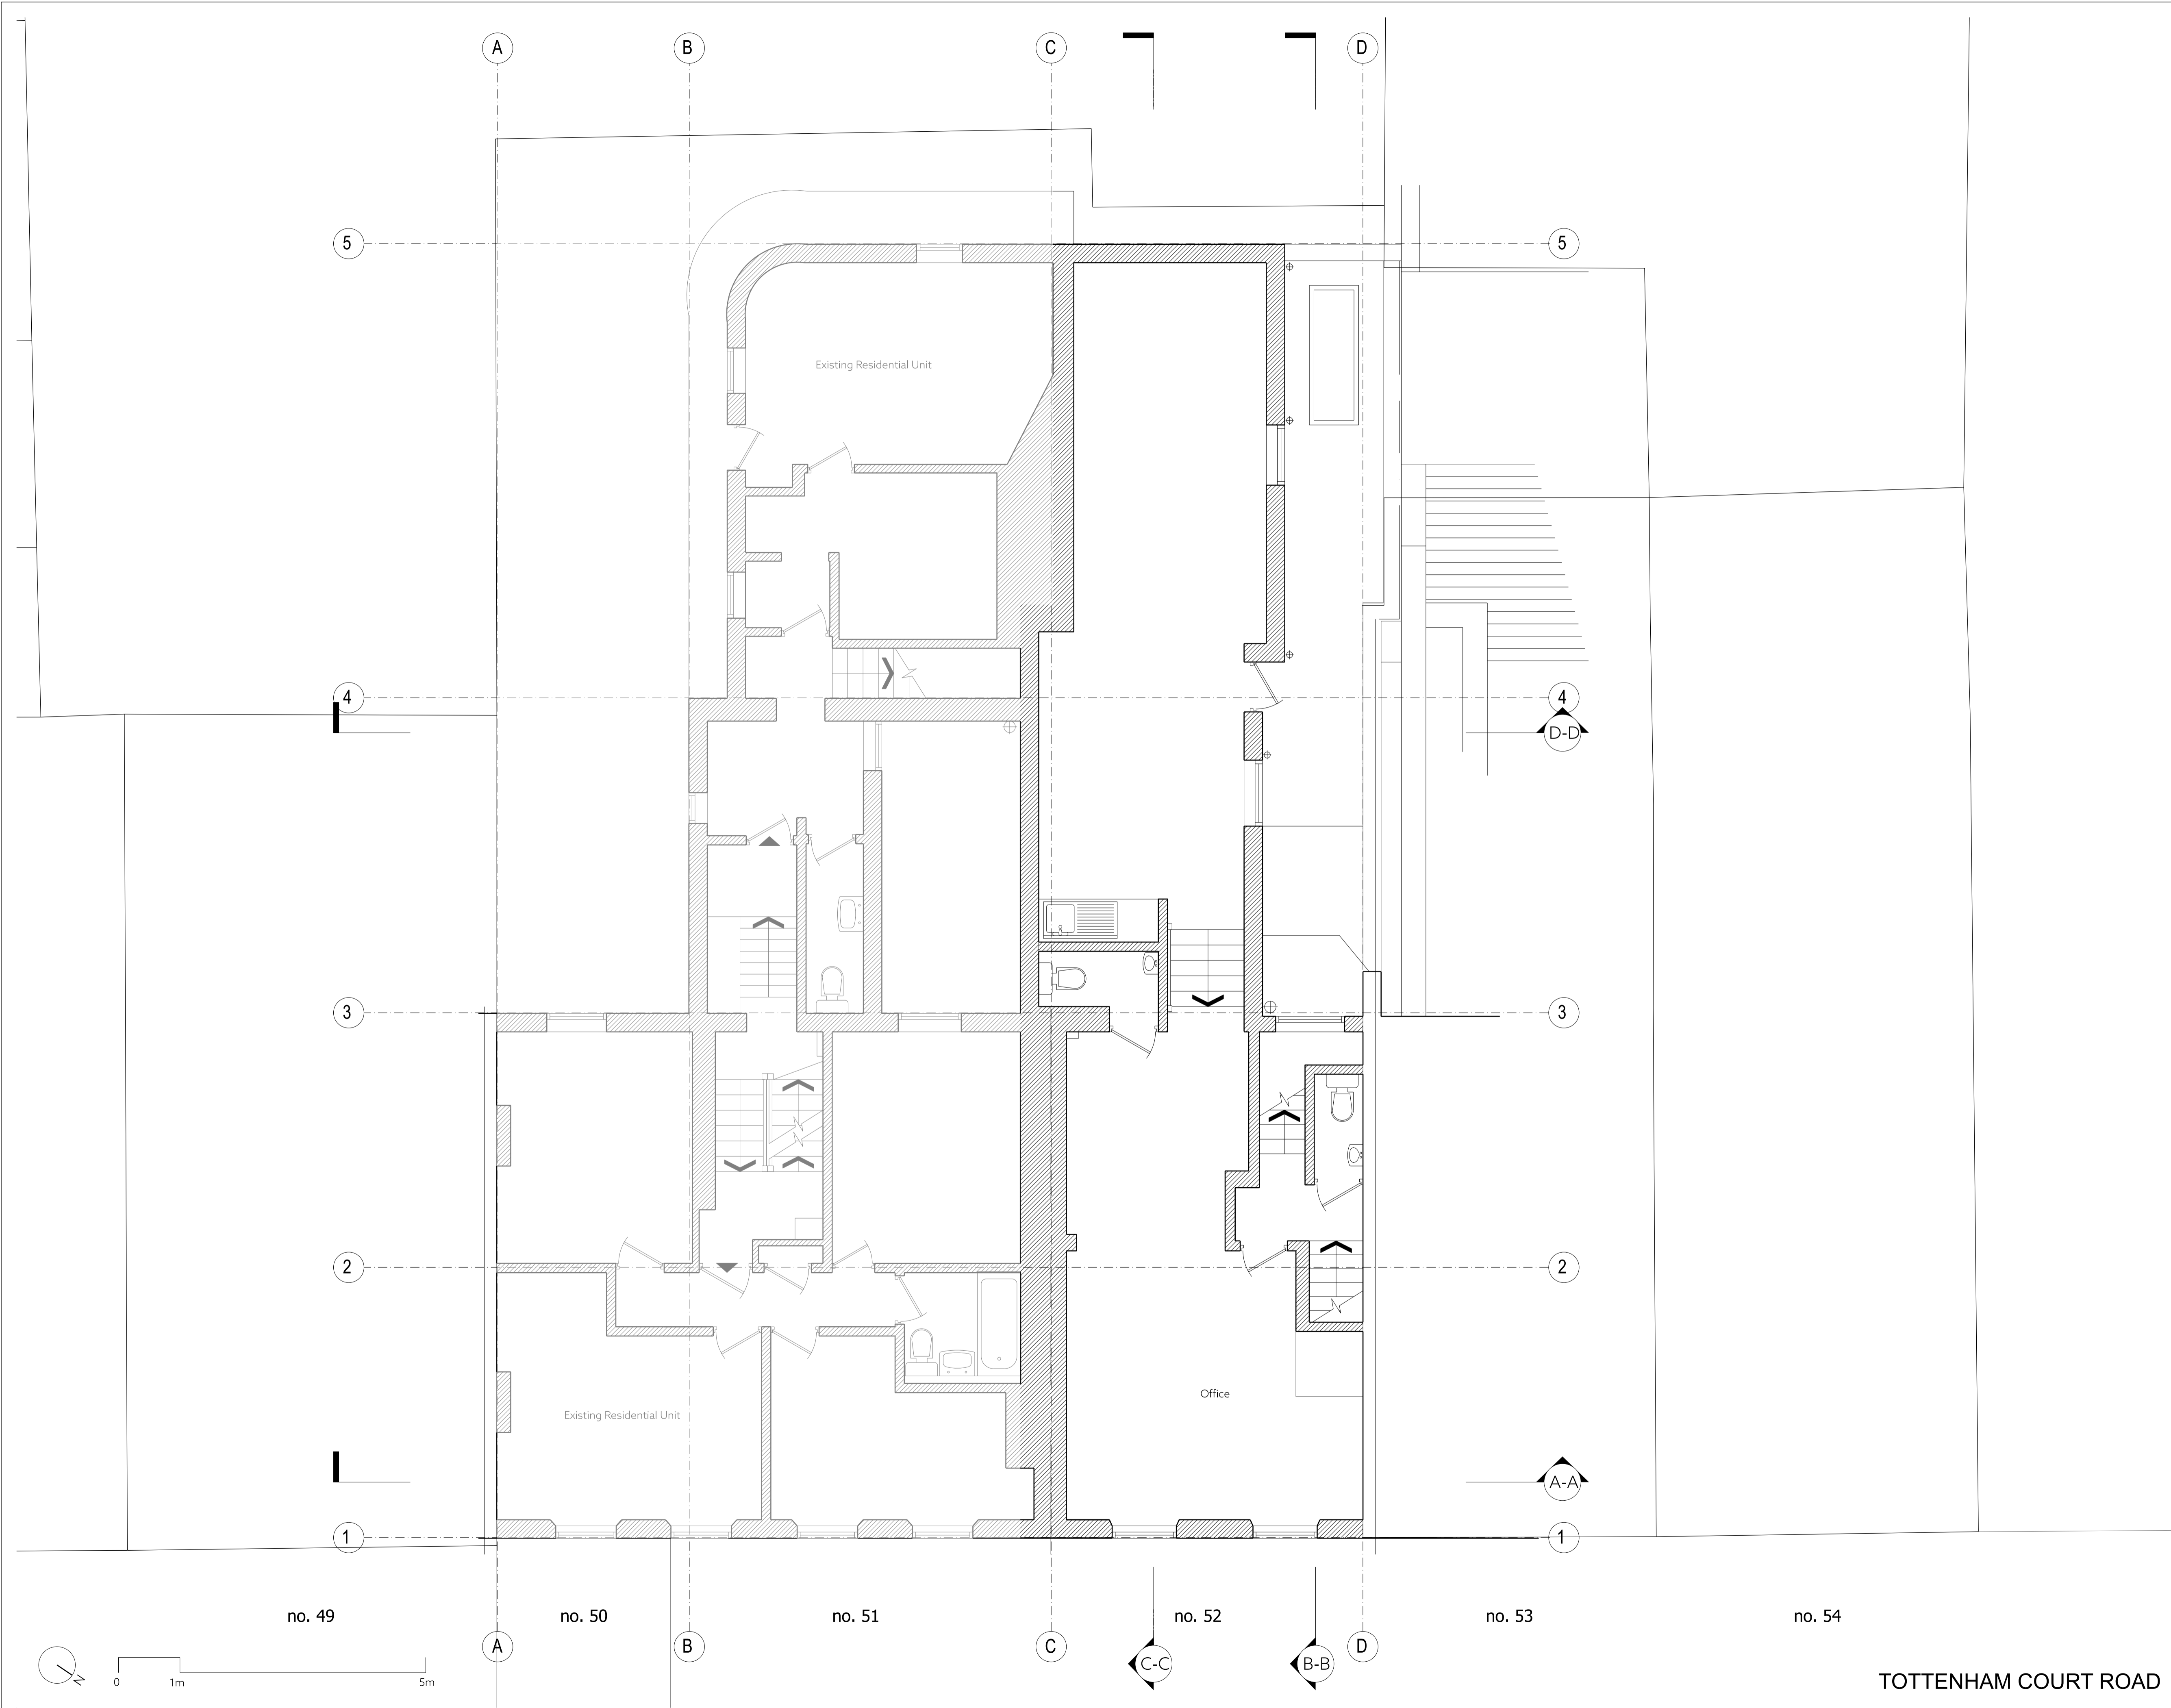

Key Plan - Scale 1:1000 @ A1
Site Boundary - - - - -

Notes:
Drawing should be used for information only.
Do not scale from this drawing. Dimensions are only approximate and should be checked on site.
All omissions and discrepancies to be reported to the Architect immediately.

Issued for Planning	02/05/24	GHa	P02
Draft Planning Issue	23/04/24	GHa	P01
Revision description	Date	By	Rev

**GOLDSTEIN
HEATHER**

E: info@goldsteinheather.co.uk I T: 020 3876 8990



Project
51-52 Tottenham Court , W1T

Client
Atlas Properties

Stage
RIBA Stage 3 - Planning

Drawing
General Arrangement
First Floor Plan
Existing

Drawn GHa	Initially drawn 09/04/24	Scale 1:50@A1 1:100@A3
Job number 22011	Drawing number GHA-XX-01-DR-A-0212	Revision P02

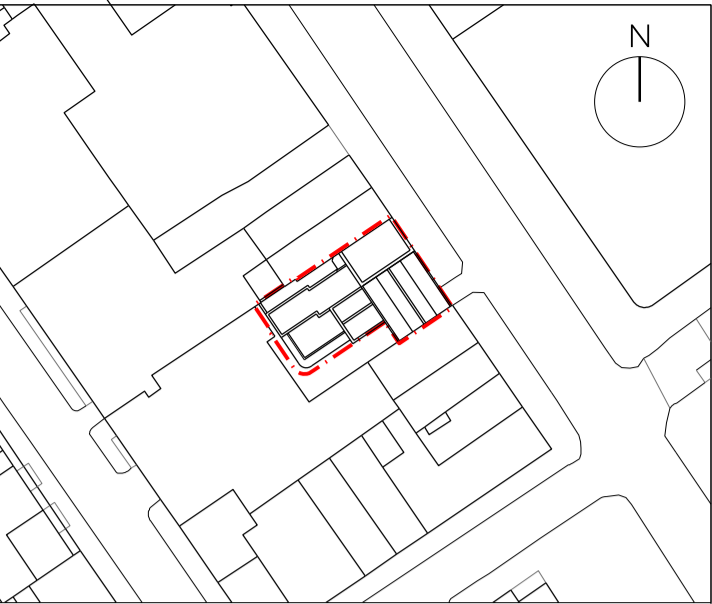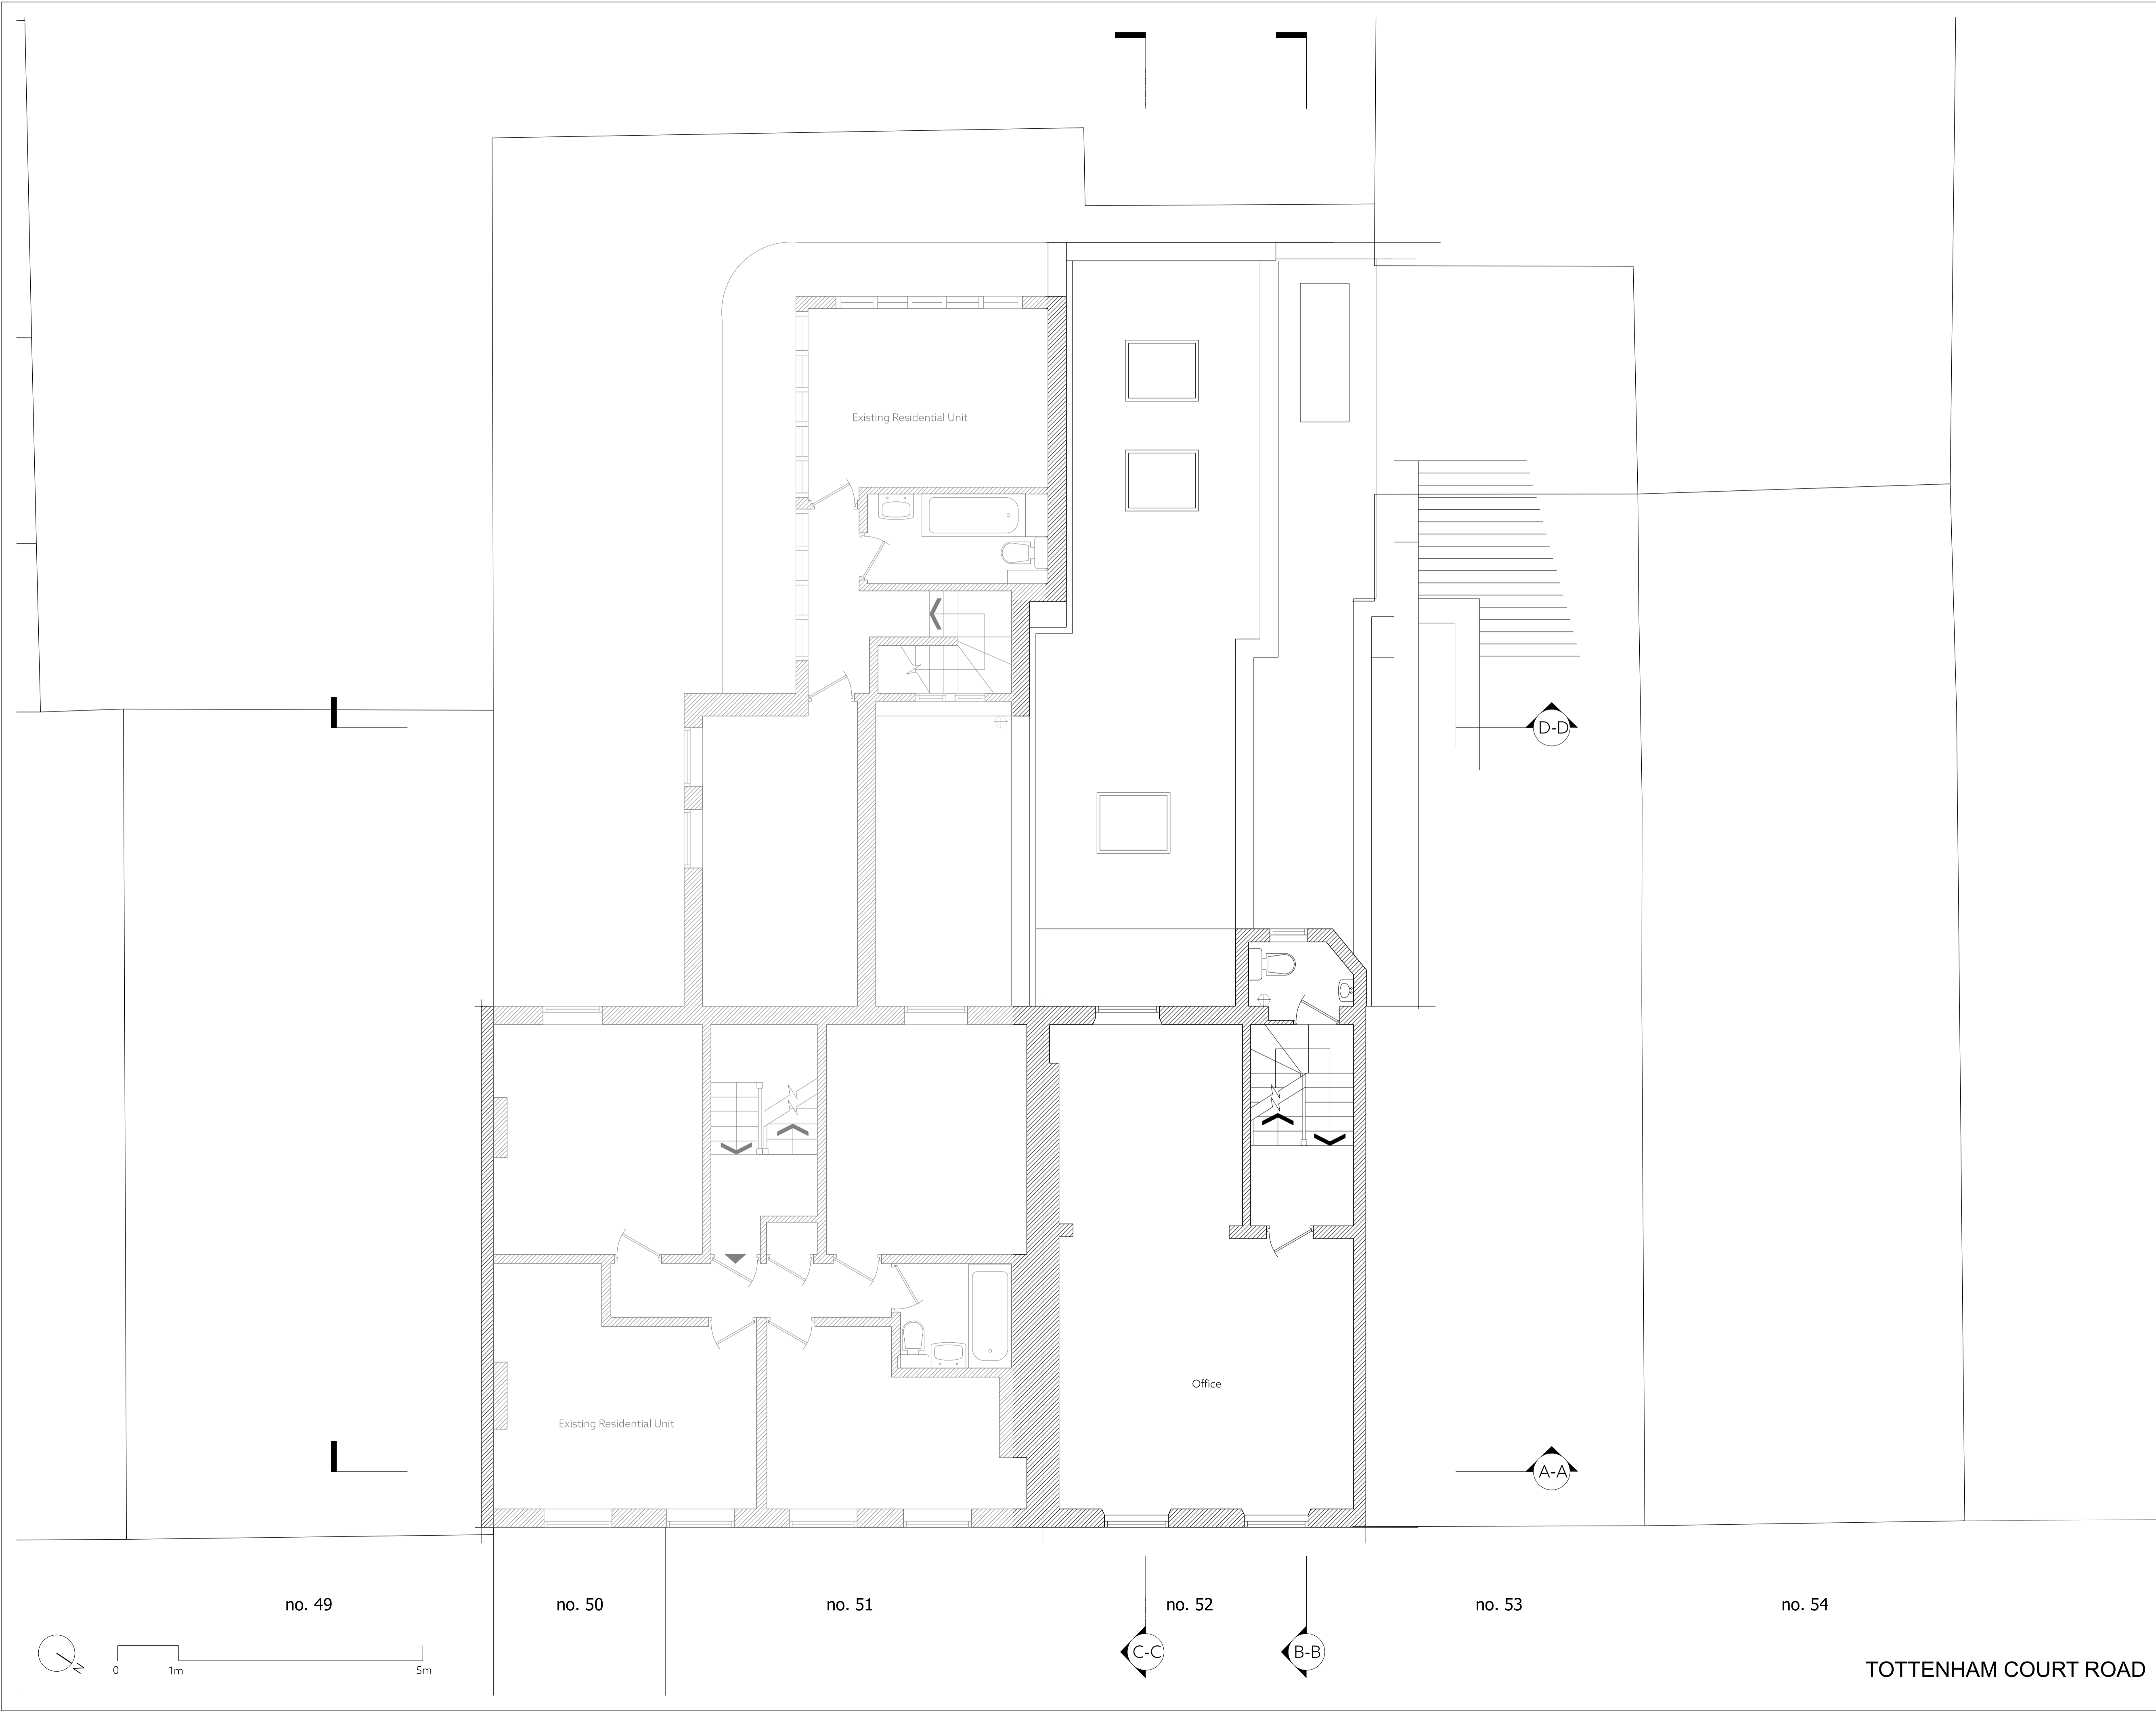

Key Plan - Scale 1:1000@ A1
Site Boundary - - -

Notes:
Drawing should be used for information only.

Do not scale from this drawing. Dimensions are only approximate and should be checked on site.

All omissions and discrepancies to be reported to the Architect immediately.

Issued for Planning	02/05/24	GHa	P02
Draft Planning Issue	23/04/24	GHa	P01
Revision description	Date	By	Rev

**GOLDSTEIN
HEATHER**
E: info@goldsteinheather.co.uk I T: 020 3876 8990



Project
51-52 Tottenham Court , W1T

Client
Atlas Properties

Stage
RIBA Stage 3 - Planning

Drawing
General Arrangement
Second Floor Plan
Existing

Drawn GHa	Initially drawn 09/04/24	Scale 1:50@A1 1:100@A3
Job number 22011	Drawing number GHA-XX-02-DR-A-0213	Revision P02

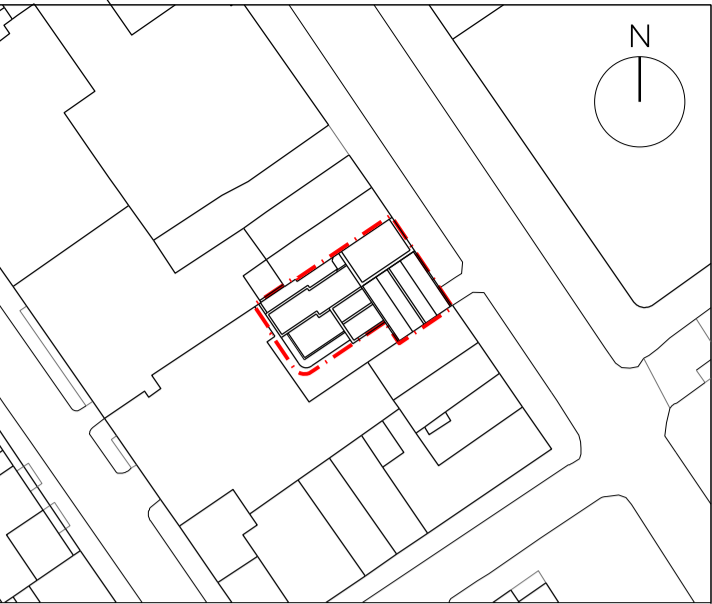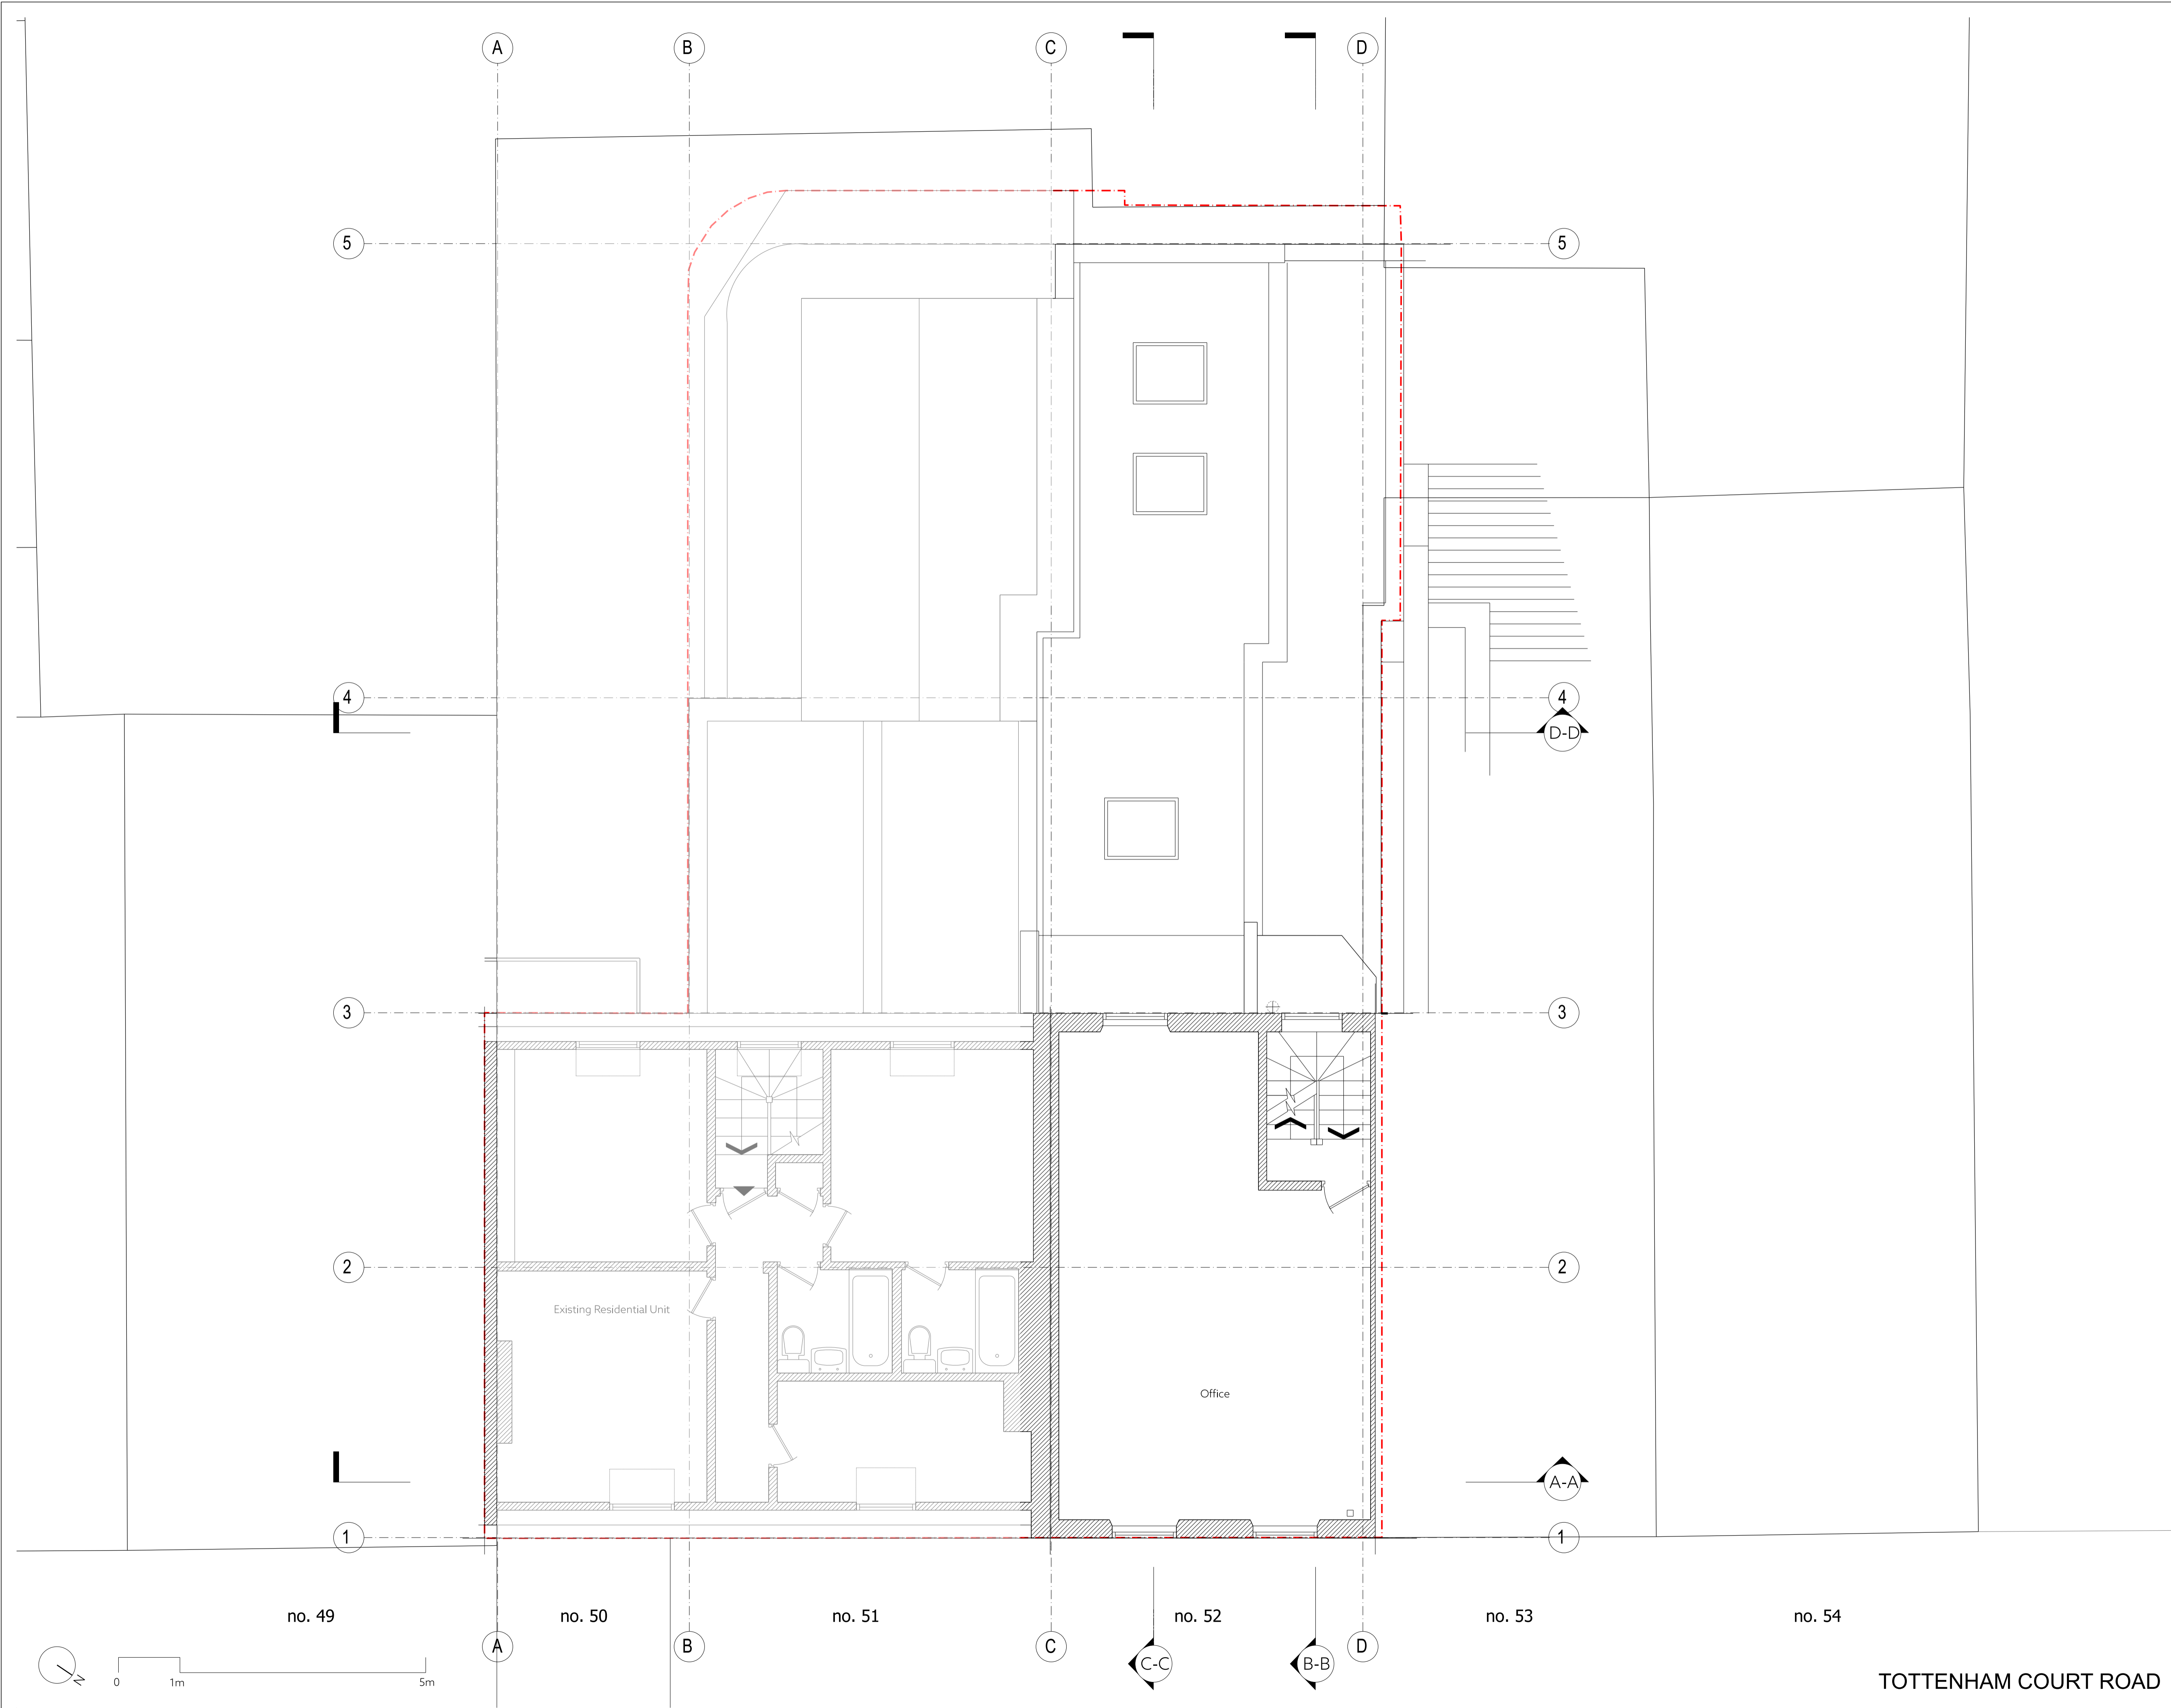

Key Plan - Scale 1:1000 @ A1
Site Boundary - - -

Notes:
Drawing should be used for information only.

Do not scale from this drawing. Dimensions are only approximate and should be checked on site.



All omissions and discrepancies to be reported to the Architect immediately.

Issued for Planning	02/05/24	GHa	P02
Draft Planning Issue	23/04/24	GHa	P01
Revision description	Date	By	Rev

**GOLDSTEIN
HEATHER**

E: info@goldsteinheather.co.uk I T: 020 3876 8990

Project	51-52 Tottenham Court , W1T		
Client	Atlas Properties		
Stage	RIBA Stage 3 - Planning		
Drawing	General Arrangement Third Floor Plan Existing		
Drawn	Initially drawn	Scale	
GHa	09/04/24	1:50@A1 1:100@A3	
Job number	Drawing number	Revision	
22011	GHA-XX-03-DR-A-0214	P02	

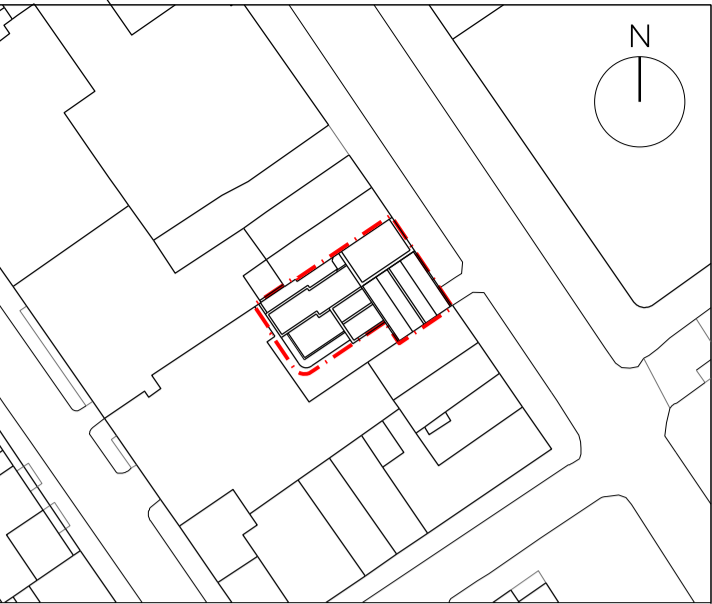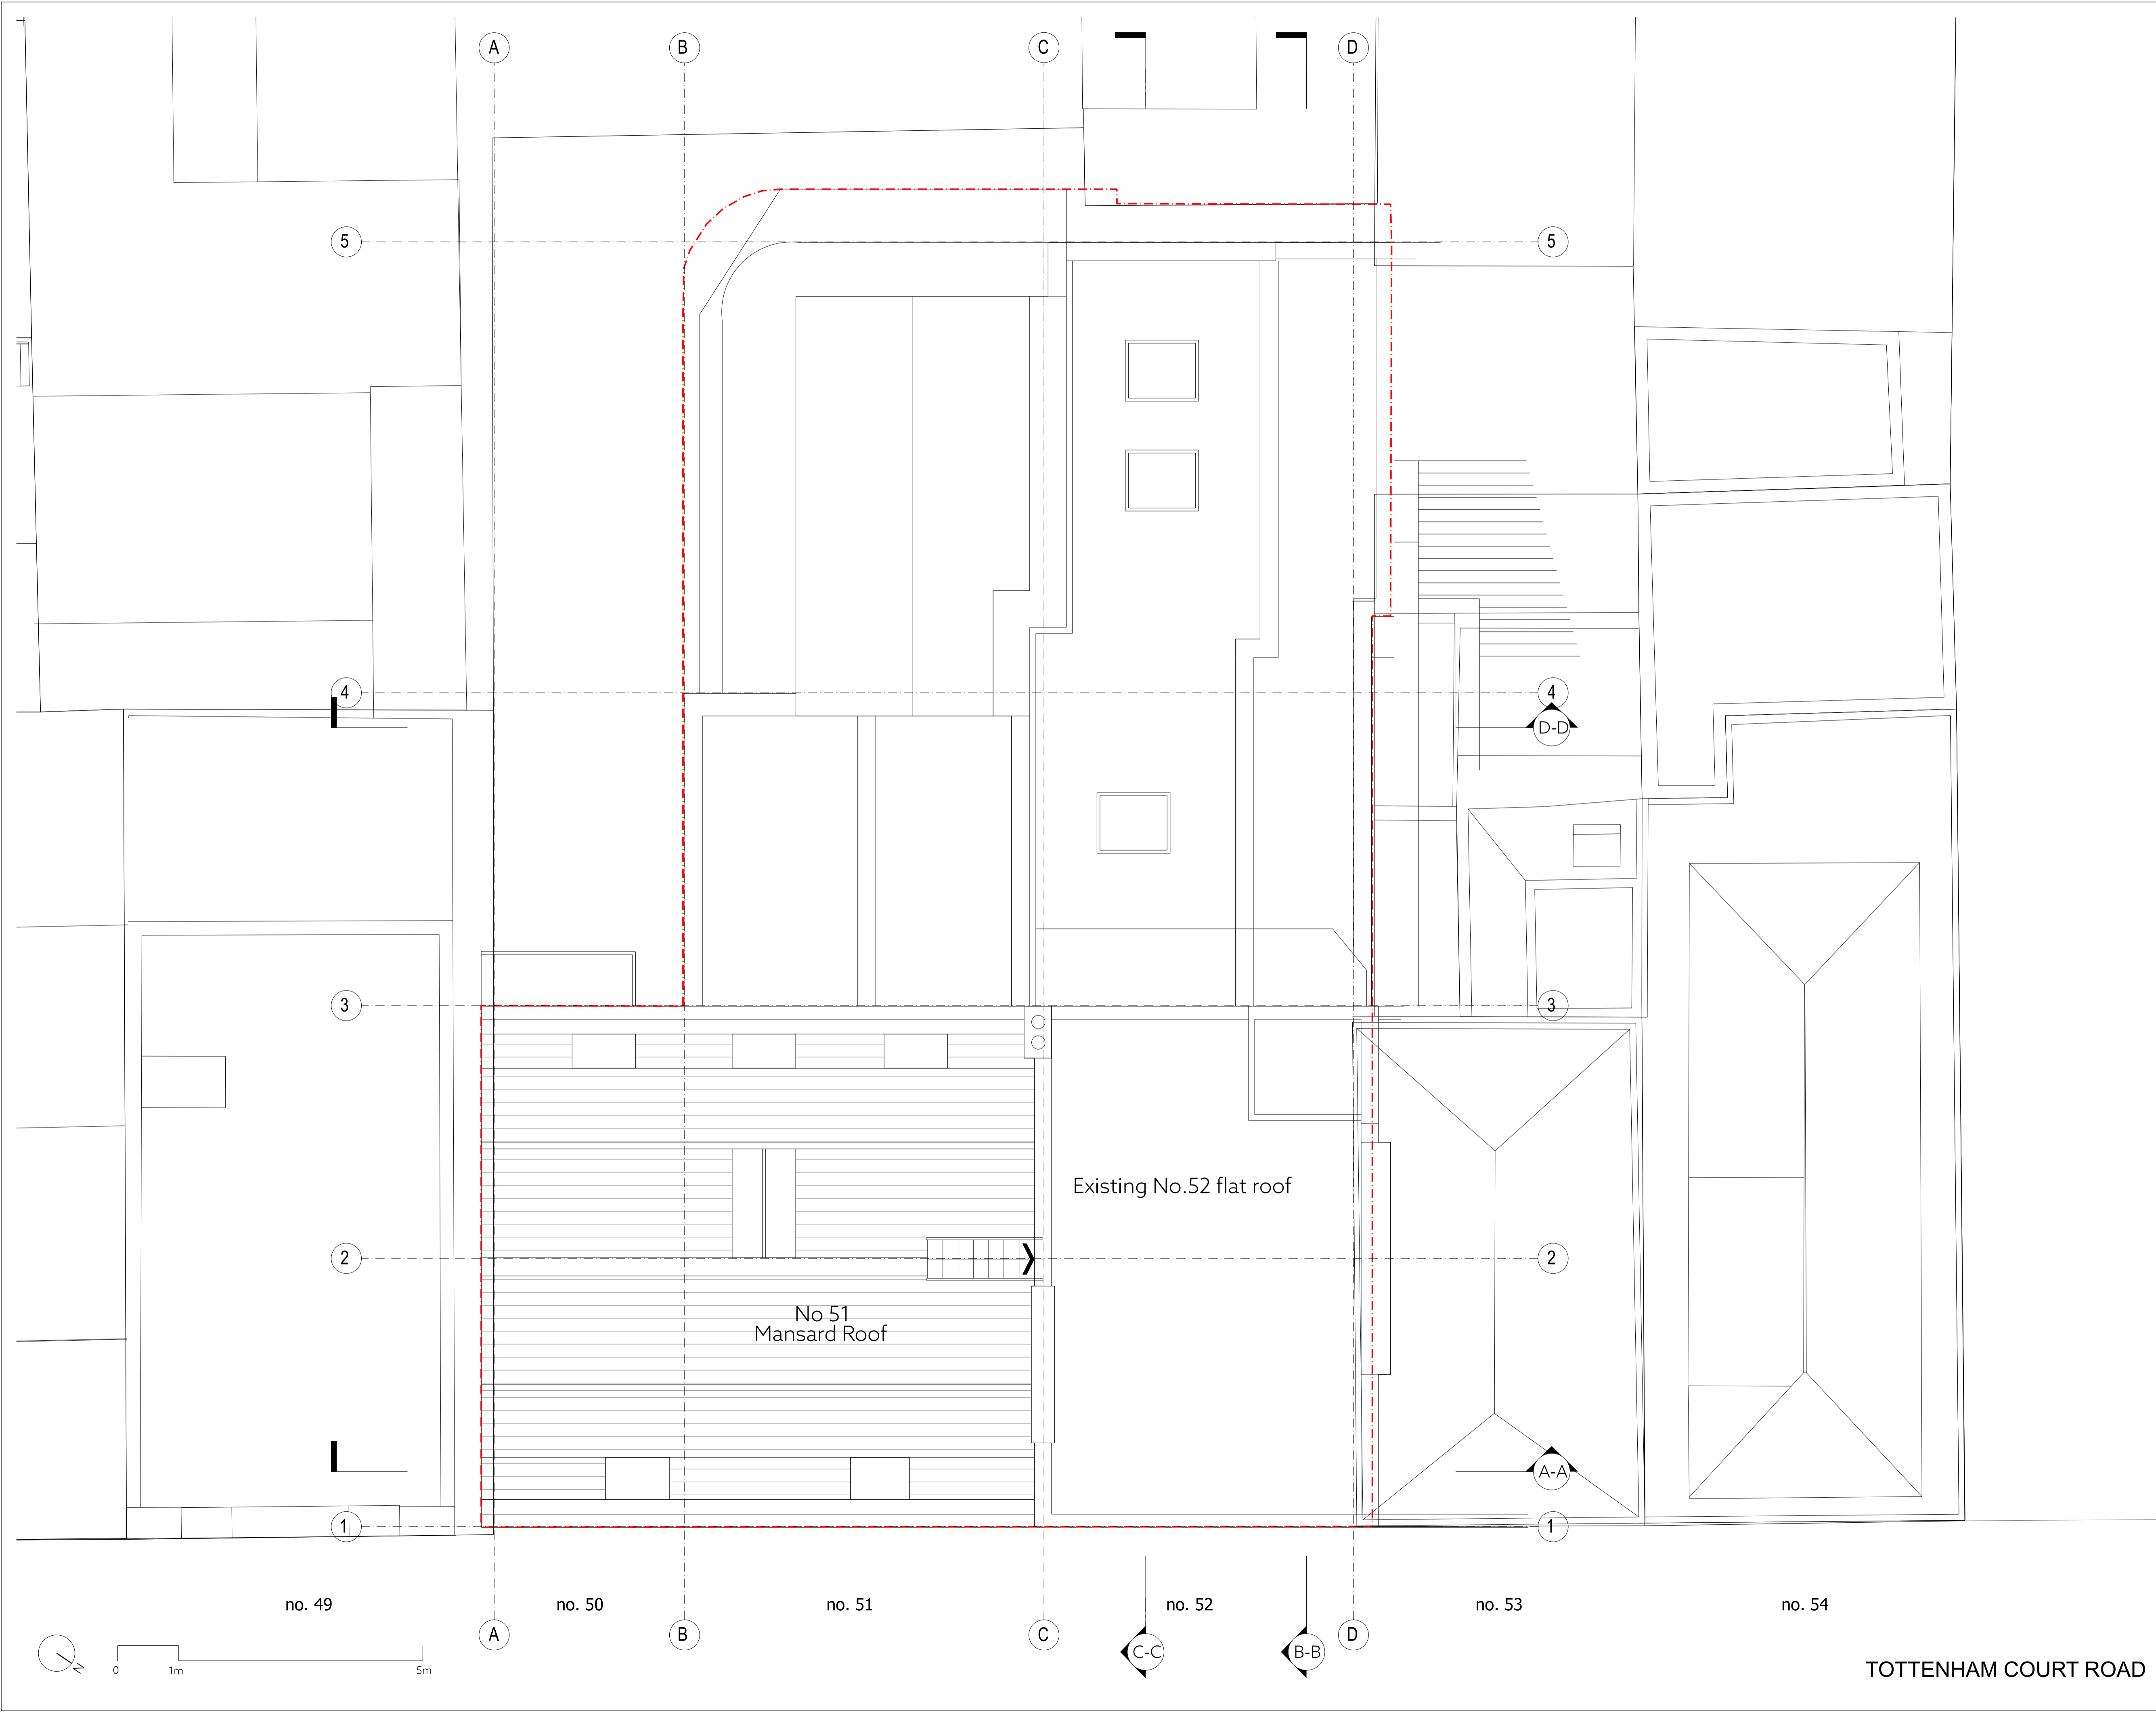

Key Plan - Scale 1:1000 @ A1
Site Boundary - - - - -

Notes:
Drawing should be used for information only.
Do not scale from this drawing. Dimensions are only approximate and should be checked on site.
All omissions and discrepancies to be reported to the Architect immediately.

Issued for Planning	02/05/24	GHa	P02
Draft Planning Issue	23/04/24	GHa	P01
Revision description	Date	By	Rev

**GOLDSTEIN
HEATHER**

E: info@goldsteinheather.co.uk I T: 020 3876 8990



Project
51-52 Tottenham Court , W1T

Client
Atlas Properties

Stage
RIBA Stage 3 - Planning

Drawing
General Arrangement
Roof Plan
Existing

Drawn GHa	Initially drawn 09/04/2024	Scale 1:50@A1 1:100@A3
Job number 22011	Drawing number GHA-XX-RF-DR-A-0215	Revision P02

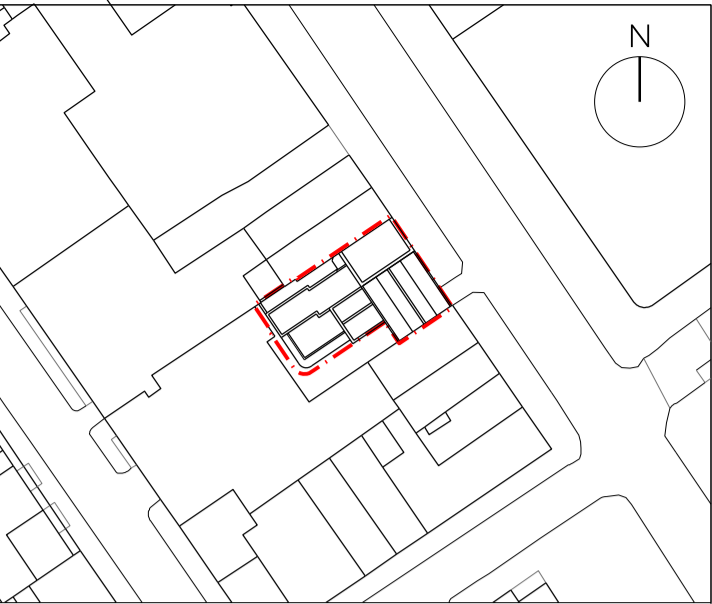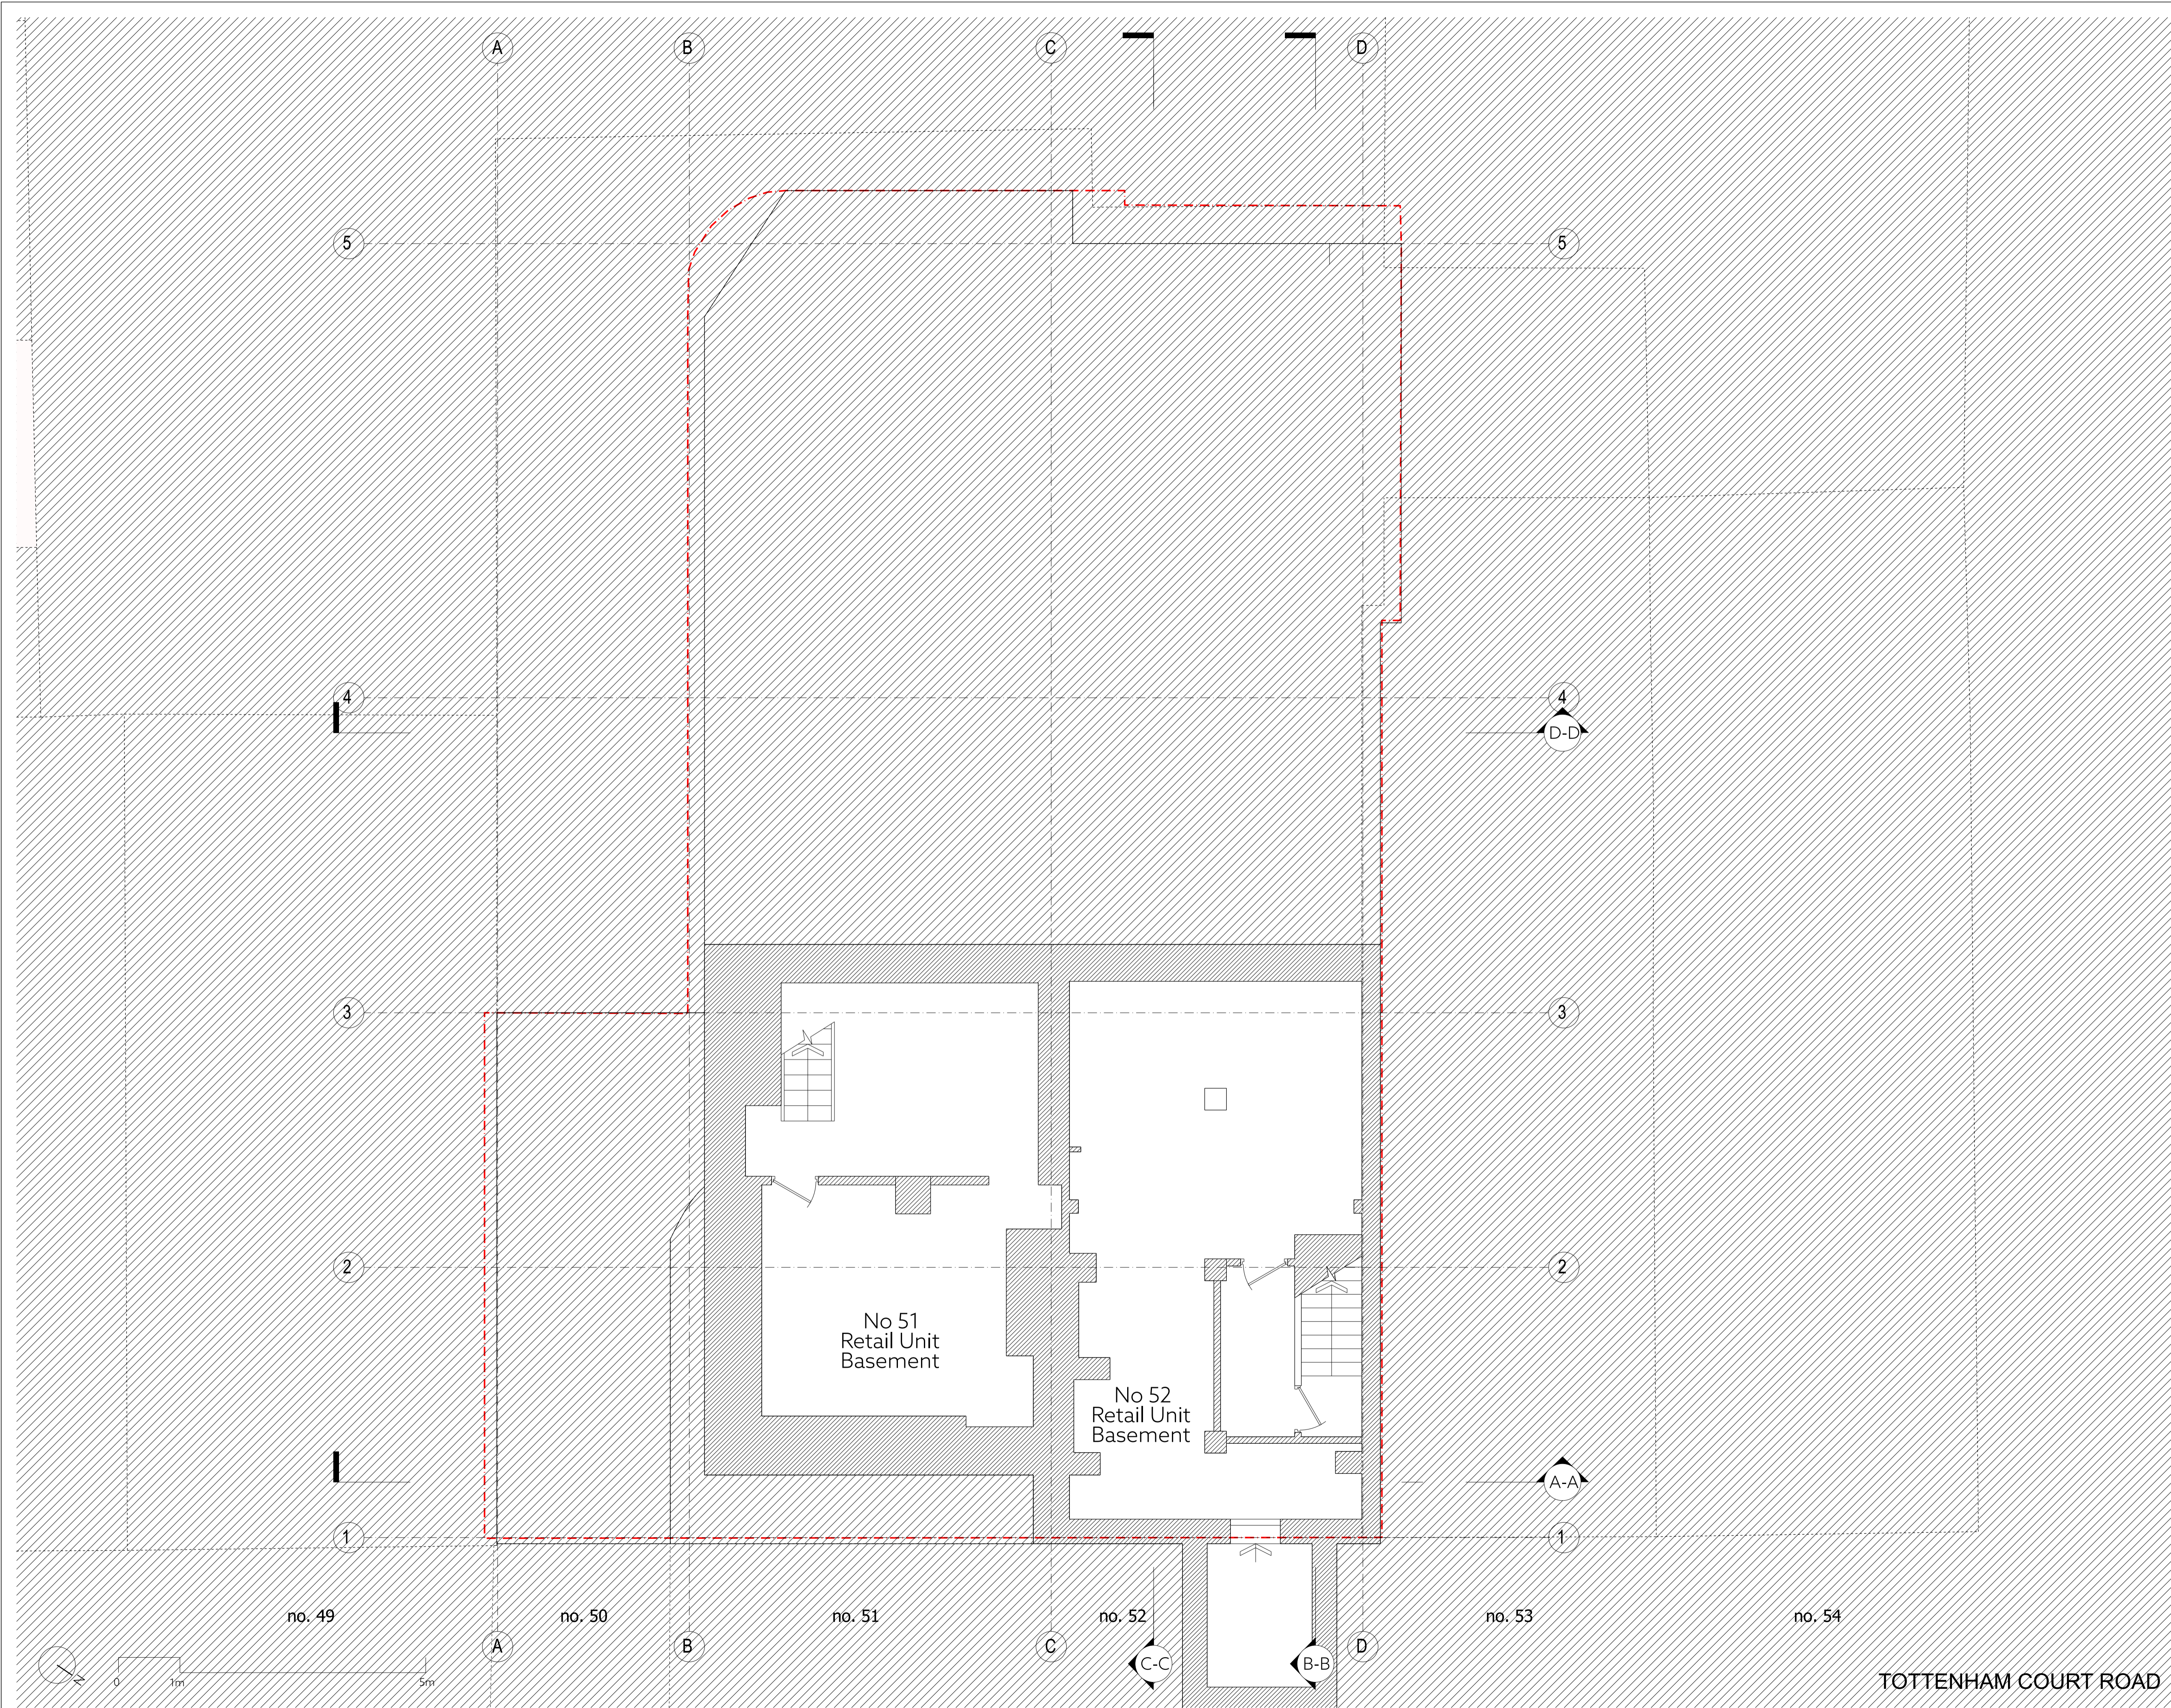

Key Plan - Scale 1:1000 @ A1
Site Boundary - - -

Notes:
Drawing should be used for information only.

Do not scale from this drawing. Dimensions are only approximate and should be checked on site.

All omissions and discrepancies to be reported to the Architect immediately.

Issued for Planning	02/05/24	GHa	P02
Draft Planning Issue	23/04/24	GHa	P01
Revision description	Date	By	Rev

**GOLDSTEIN
HEATHER**

E: info@goldsteinheather.co.uk I T: 020 3876 8990

Project
51-52 Tottenham Court , W1T

Client
Atlas Properties

Stage
RIBA Stage 3 - Planning

Drawing
General Arrangement
Basement Floor Plan
Existing

Drawn GHa	Initially drawn 09/04/24	Scale 1:50@A1 1:100@A3
Job number 22011	Drawing number GHA-XX-B1-DR-A-0210	Revision P02



Key Plan -- Scale 1:1000 @ A1
Site Boundary - - -

Notes:

Drawing should be used for information only.

Do not scale from this drawing. Dimensions are only approximate and should be checked on site.

All omissions and discrepancies to be reported to the Architect immediately.

Issued for Planning	02/05/24	GHa	P02
Draft Planning Issue	23/04/24	GHa	P01
Revision description	Date	By	Rev

GOLDSTEIN HEATHER

E: info@goldsteinheather.co.uk I T: 020 3876 8990

Project

51-52 Tottenham Court , W1T

Client

Atlas Properties


Stage

RIBA Stage 3 - Planning

Drawing

General Arrangement
AA Section
Existing

Drawn	Initially drawn	Scale
GHa	09/04/24	1:50@A1 1:100@A3
Job number	Drawing number	Revision
22011	GHA-XX-AA-DR-A-0230	P02

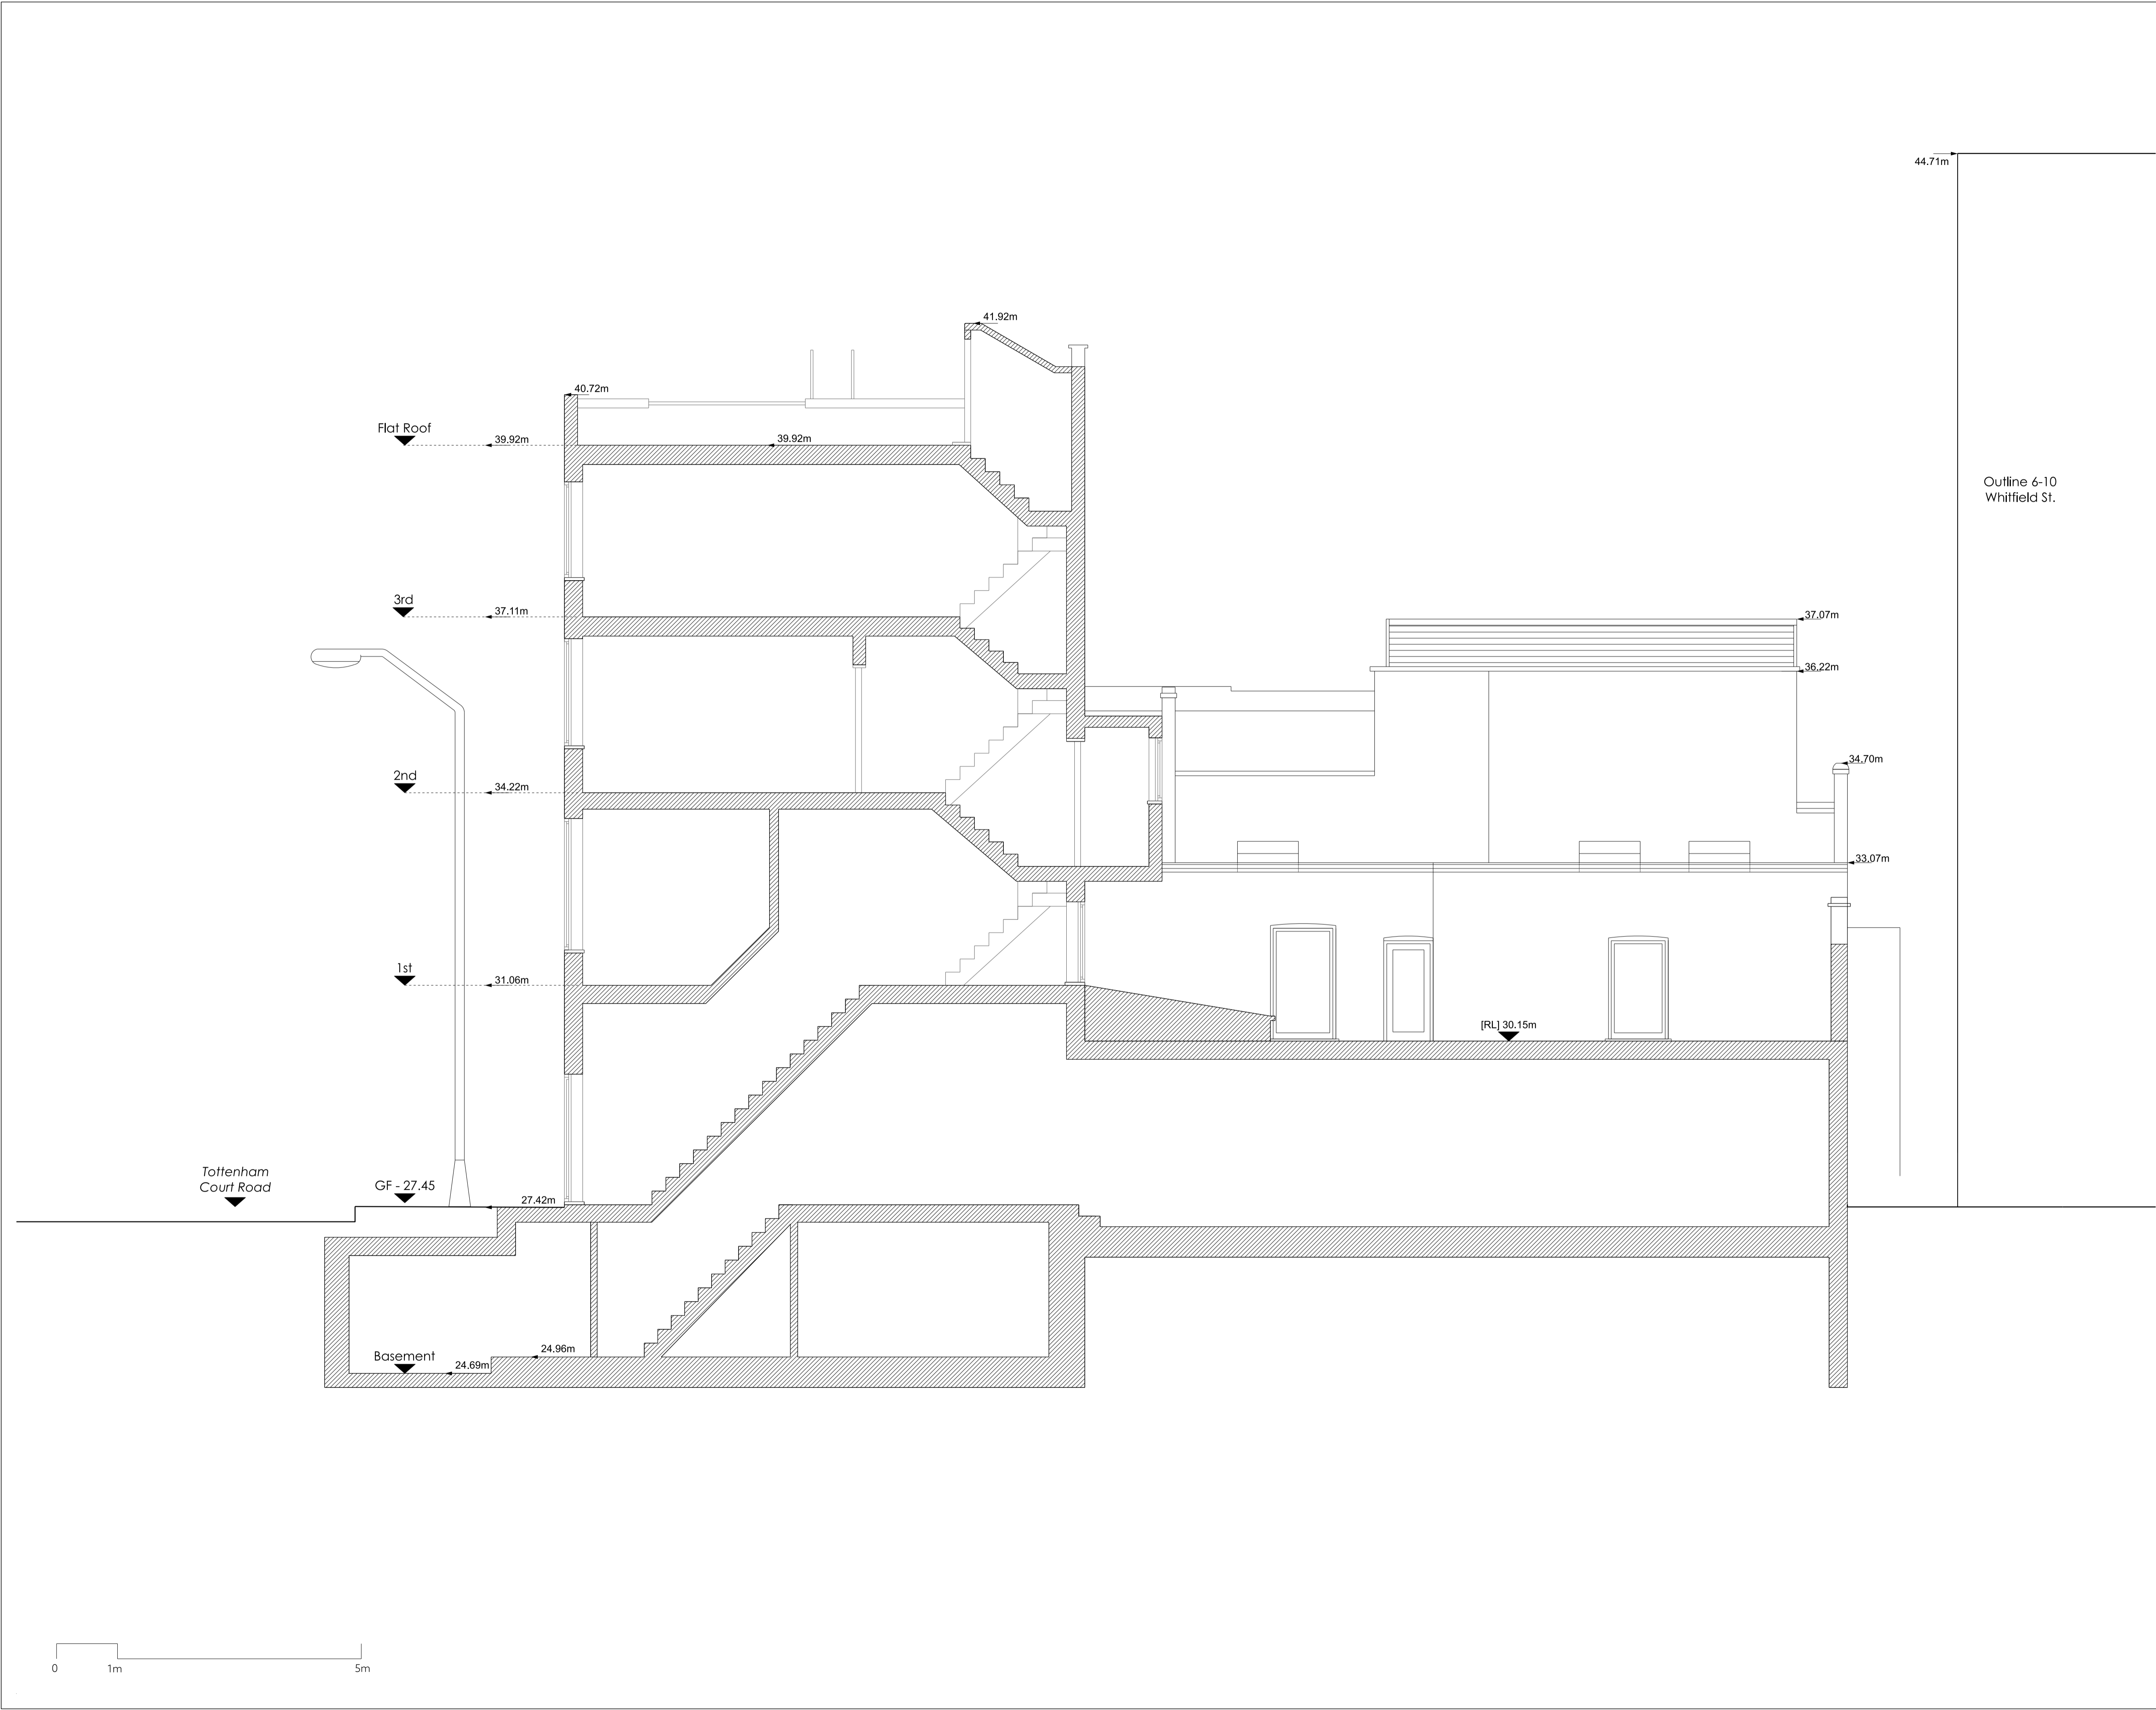

Key Plan - Scale 1:1000@ A1
Site Boundary - - -

Notes:
Drawing should be used for information only.

Do not scale from this drawing. Dimensions are only approximate and should be checked on site.

All omissions and discrepancies to be reported to the Architect immediately.


Outline 6-10
Whitfield St.

Issued for Planning	02/05/24	GHa	P02
Draft Planning Issue	23/04/24	GHa	P01
Revision description	Date	By	Rev

**GOLDSTEIN
HEATHER**

E: info@goldsteinheather.co.uk I T: 020 3876 8990

Project	51-52 Tottenham Court , W1T		
Client	Atlas Properties		
Stage	RIBA Stage 3 - Planning		
Drawing	General Arrangement BB Section Existing		
Drawn GHa	Initially drawn 09/04/24	Scale 1:50@A1 1:100@A3	
Job number 22011	Drawing number GHA-XX-BB-DR-A-0231	Revision P02	

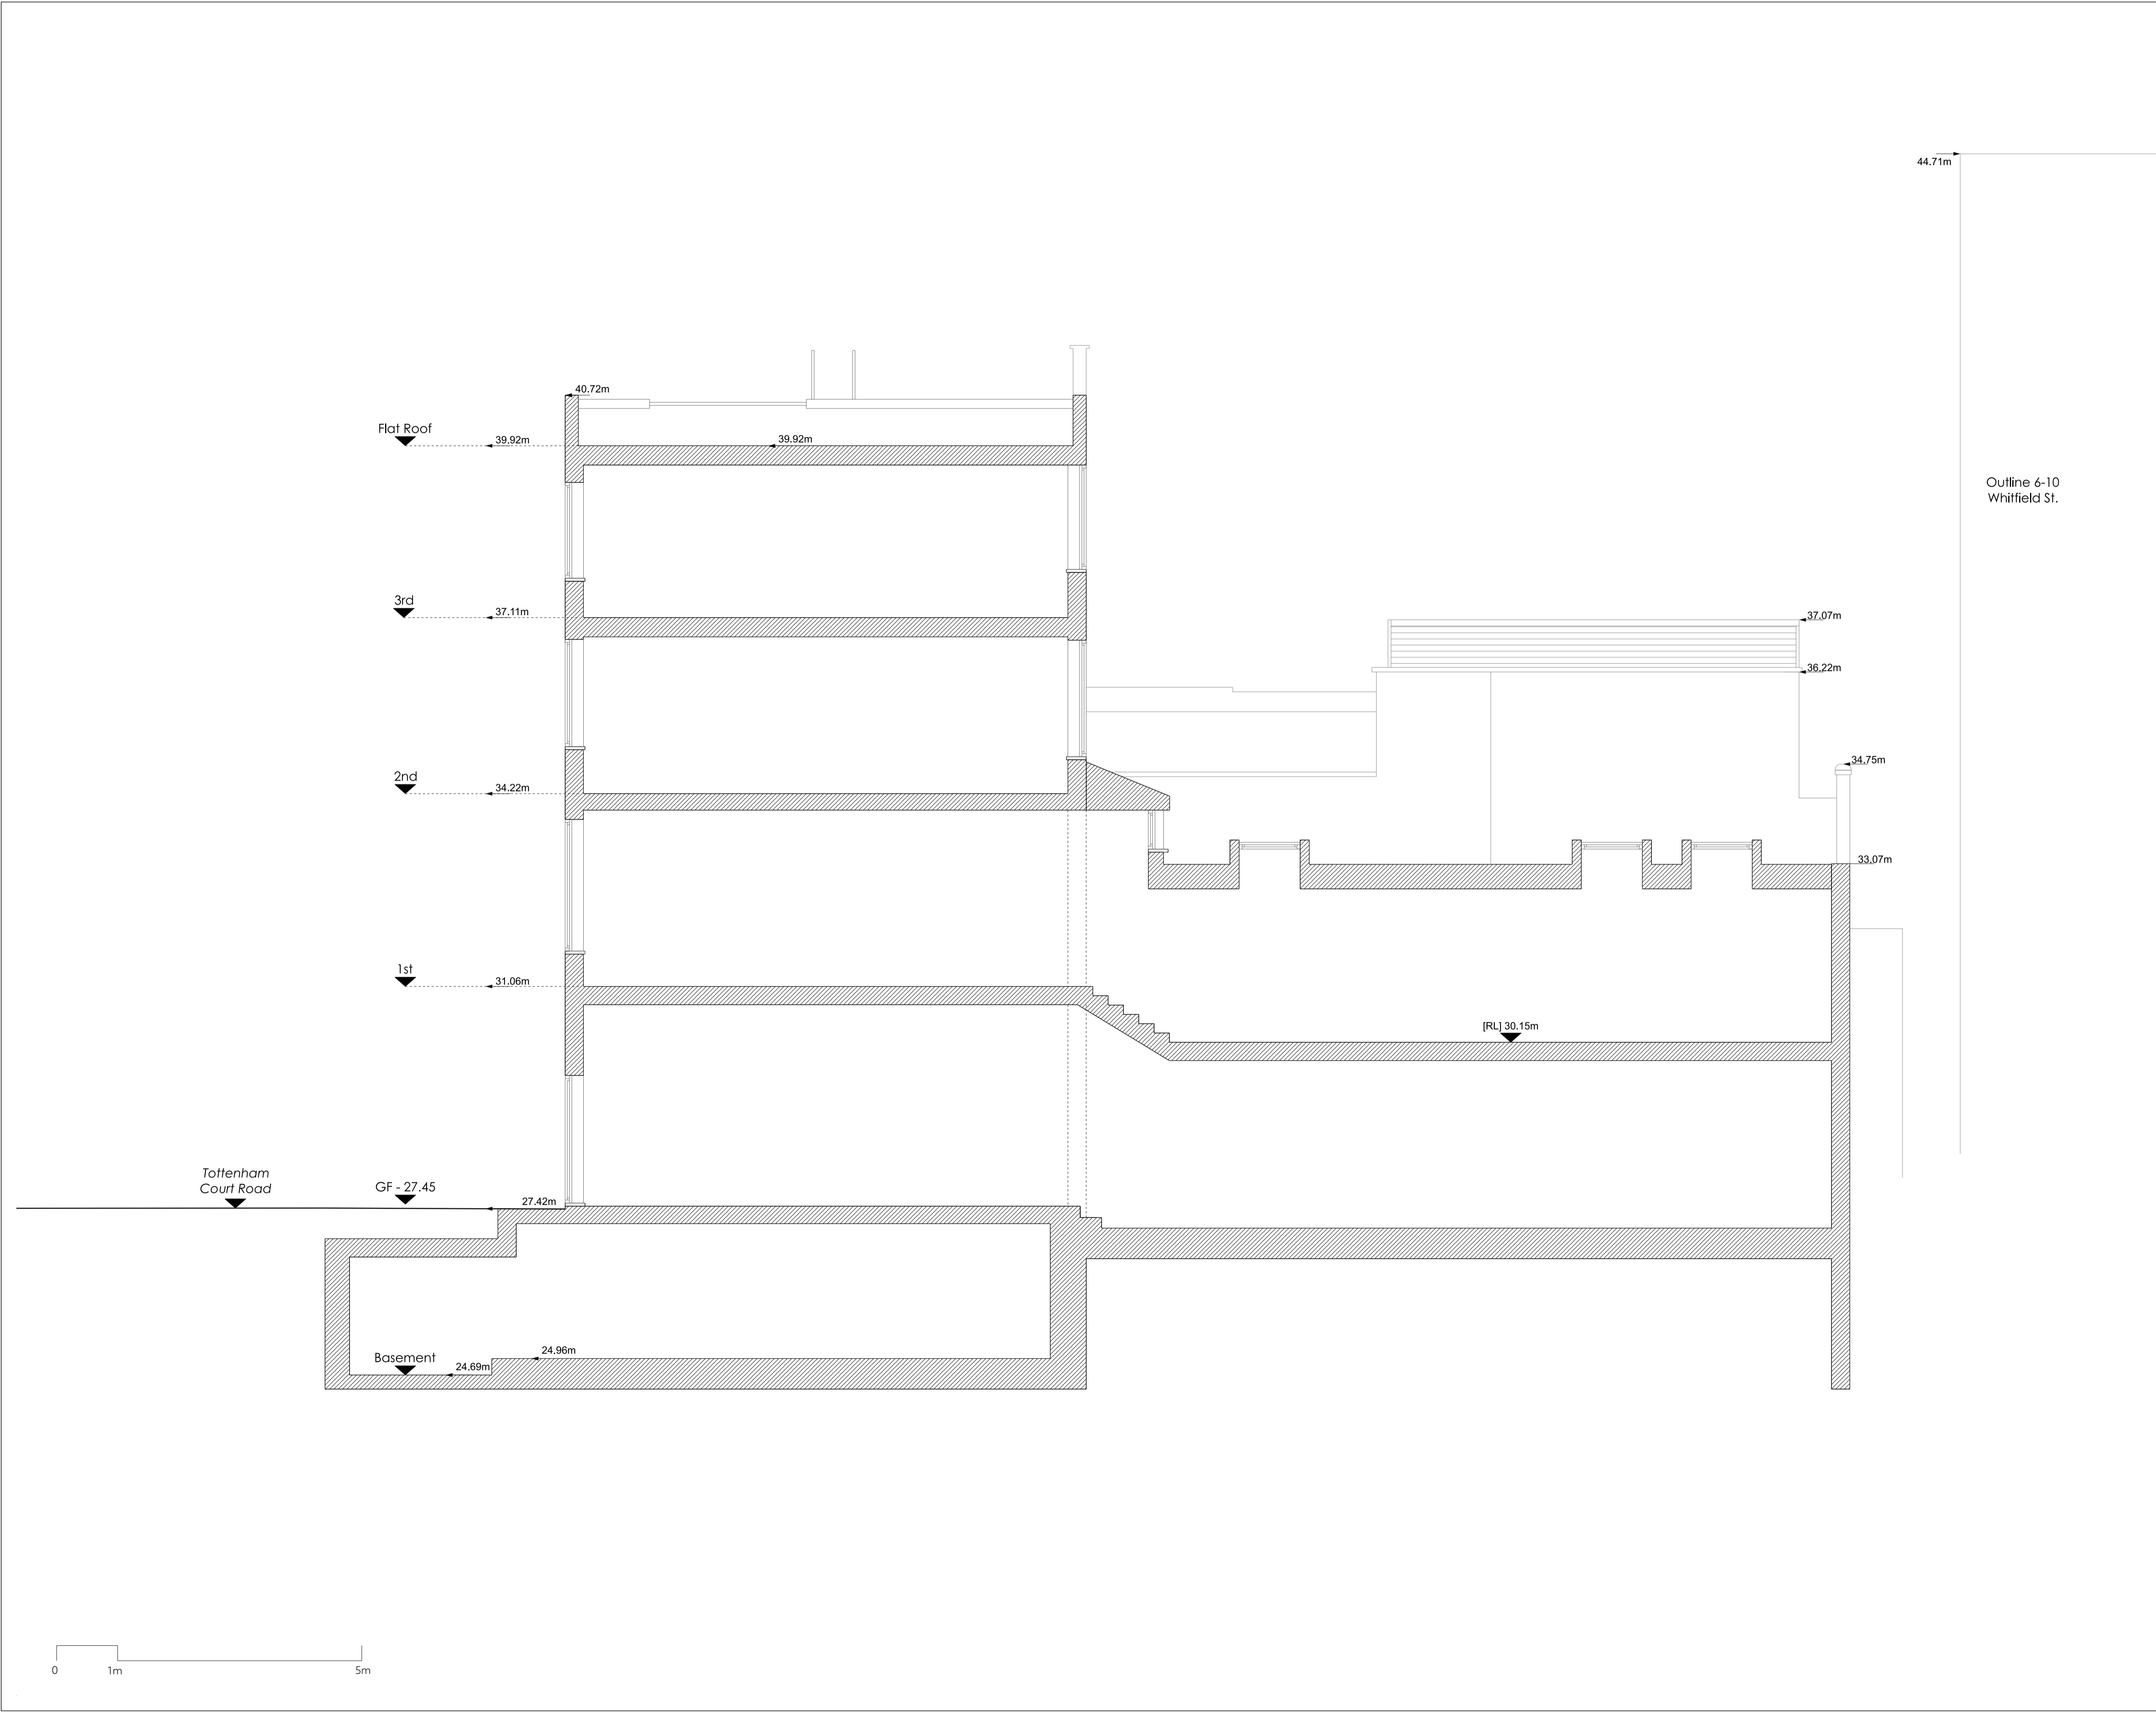

Key Plan - Scale 1:1000@ A1
Site Boundary - - -

Notes:
Drawing should be used for information only.

Do not scale from this drawing. Dimensions are only approximate and should be checked on site.

All omissions and discrepancies to be reported to the Architect immediately.

Issued for Planning	02/05/24	GHa	P02
Draft Planning Issue	23/04/24	GHa	P01
Revision description	Date	By	Rev

**GOLDSTEIN
HEATHER**

E: info@goldsteinheather.co.uk I T: 020 3876 8990


Project
51-52 Tottenham Court , W1T

Client
Atlas Properties

Stage
RIBA Stage 3 - Planning

Drawing
General Arrangement
CC Section
Existing

Drawn GHa	Initially drawn 09/04/24	Scale 1:50@A1 1:100@A3
Job number 22011	Drawing number GHA-XX-CC-DR-A-0232	Revision P02

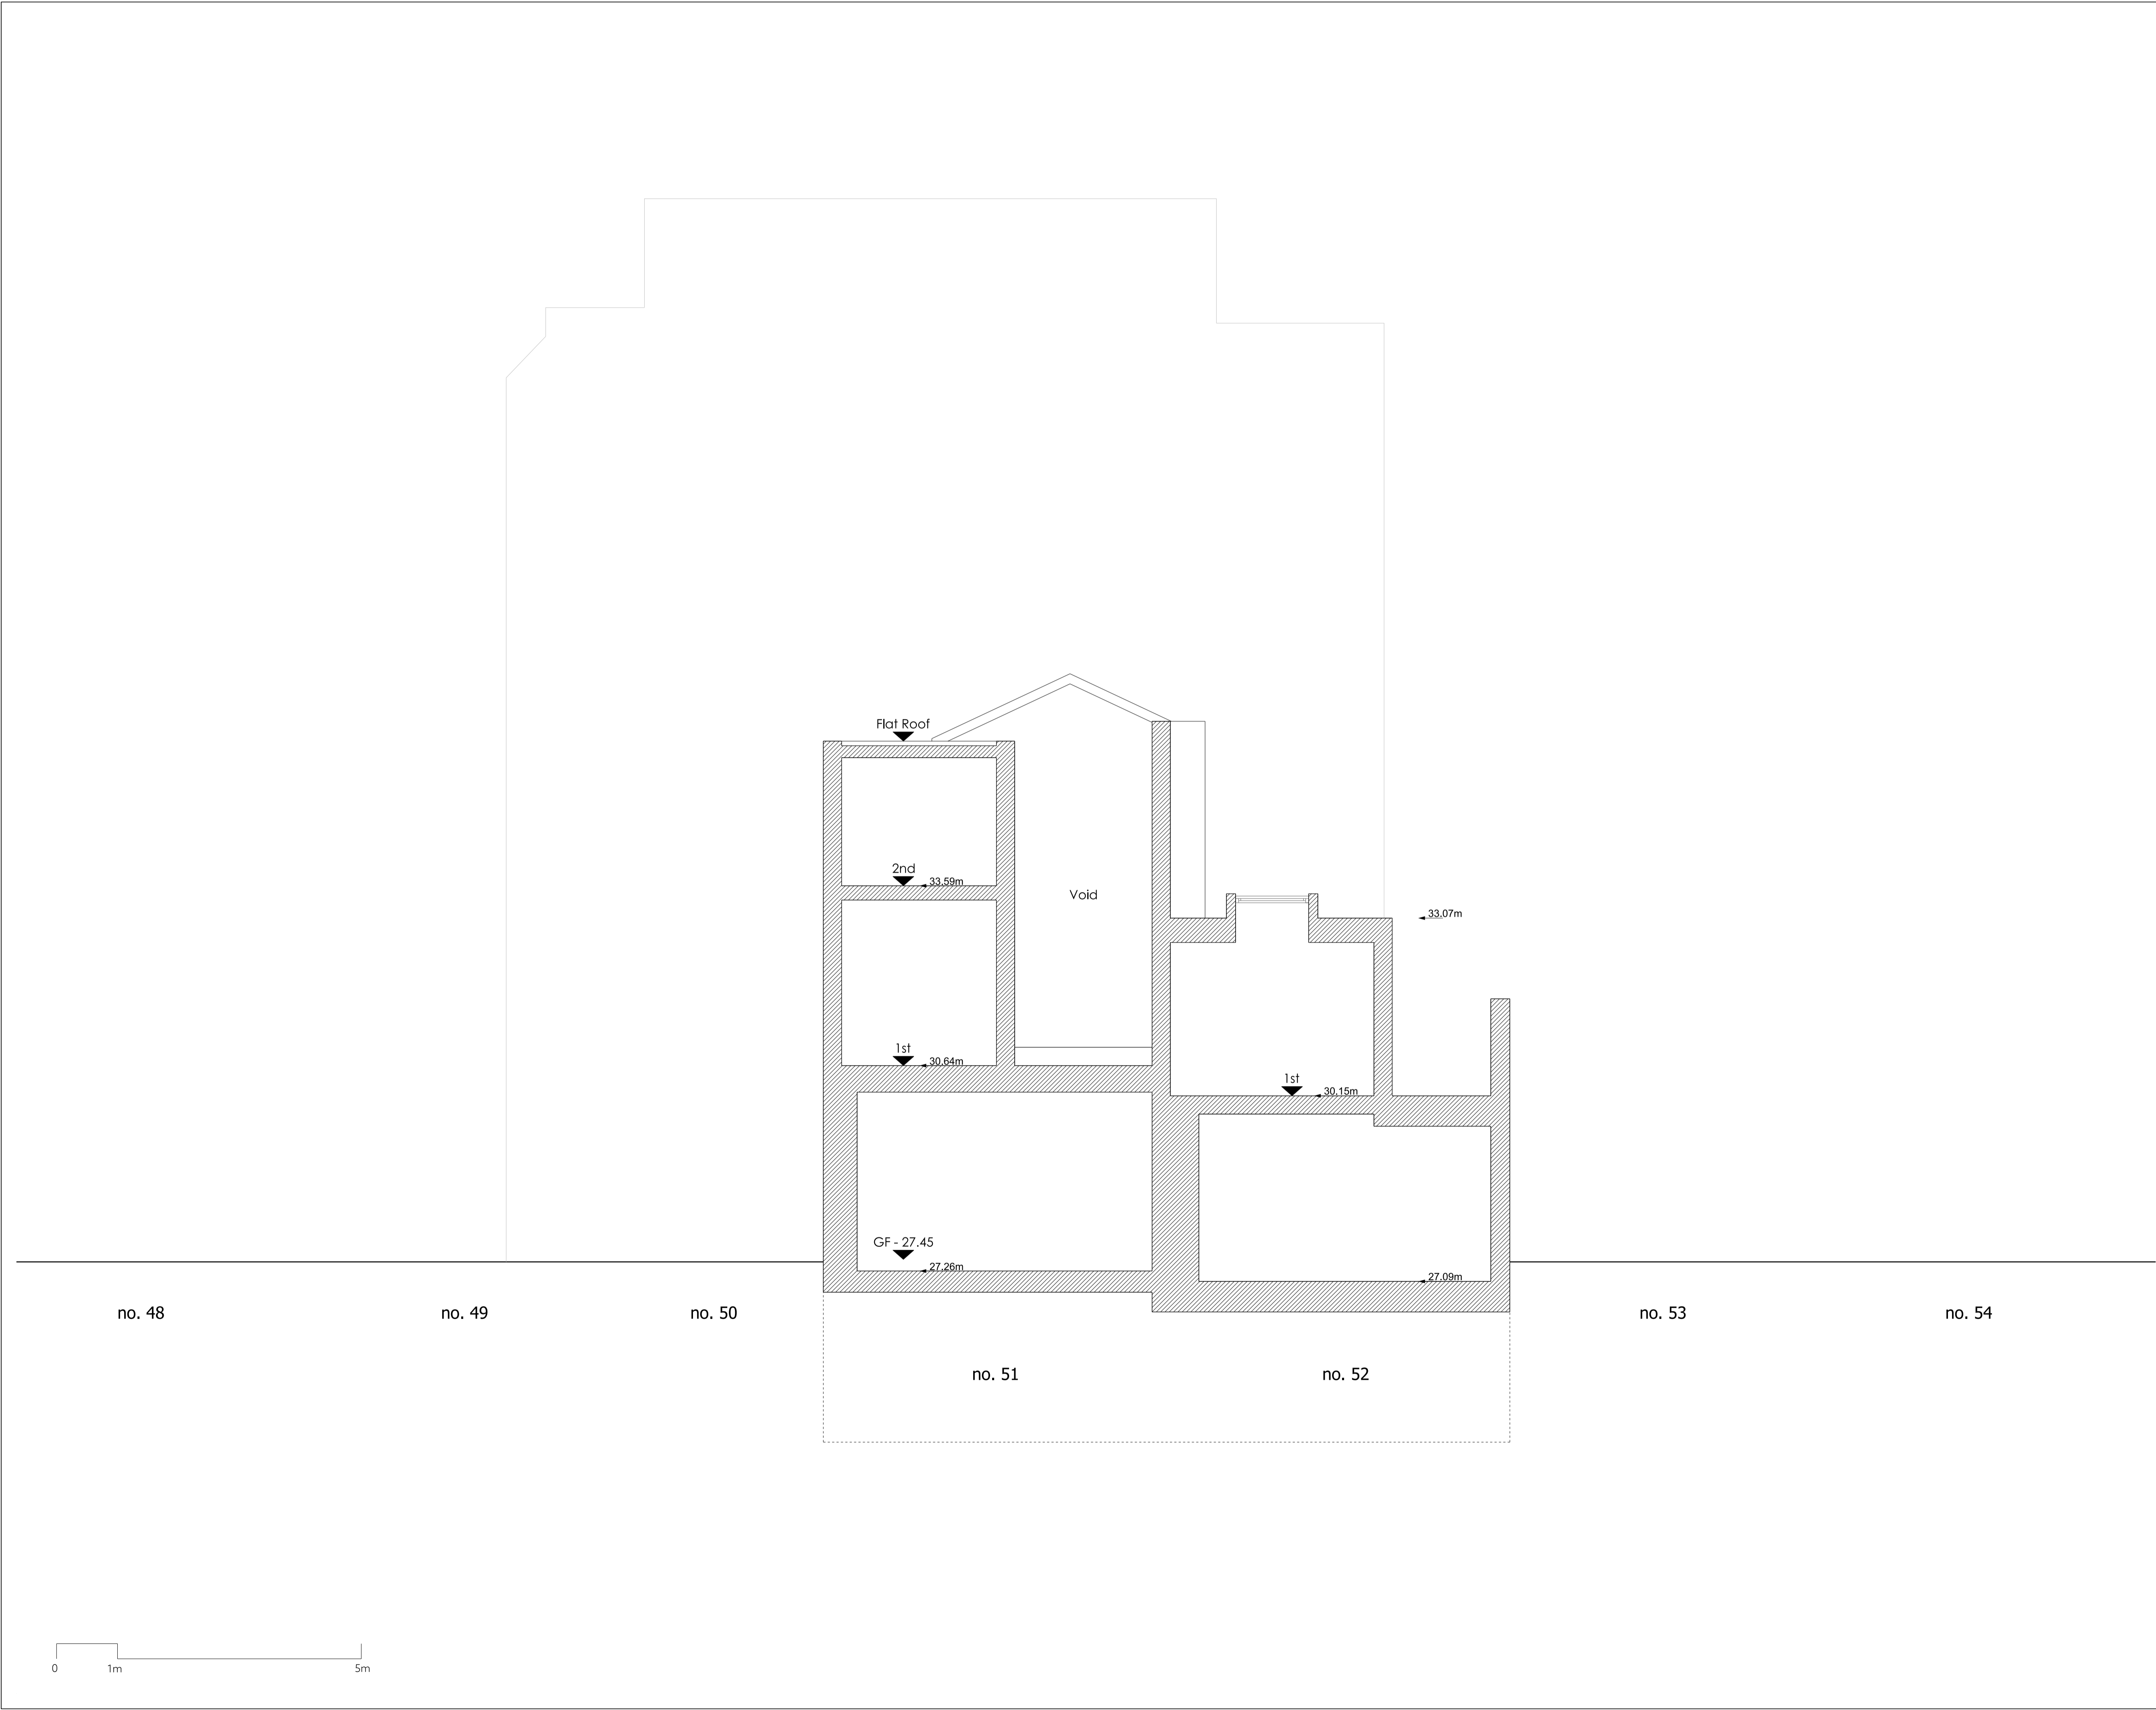

Key Plan - Scale 1:1000@ A1
Site Boundary - - -

Notes:

Drawing should be used for information only.

Do not scale from this drawing. Dimensions are only approximate and should be checked on site.

All omissions and discrepancies to be reported to the Architect immediately.

Issued for Planning	02/05/24	GHa	P02
Draft Planning Issue	23/04/24	GHa	P01
Revision description	Date	By	Rev

GOLDSTEIN HEATHER

E: info@goldsteinheather.co.uk I T: 020 3876 8990

Project

51-52 Tottenham Court , W1T

Client

Atlas Properties


Stage

RIBA Stage 3 - Planning

Drawing

General Arrangement
DD Section
Existing

Drawn	Initially drawn	Scale
GHa	09/04/24	1:50@A1 1:100@A3
Job number	Drawing number	Revision
22011	GHA-XX-DD-DR-A-0233	P02

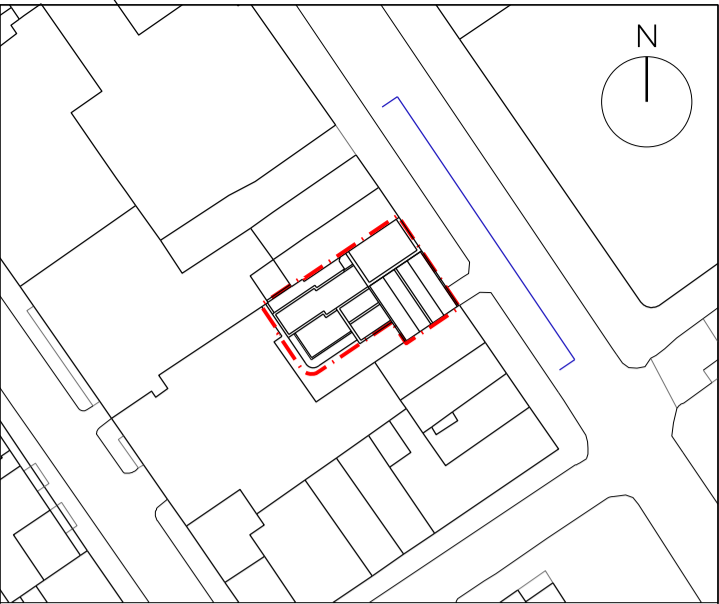

Key Plan - Scale 1:1000 @ A1
Site Boundary - - -

Notes:
Drawing should be used for information only.

Do not scale from this drawing. Dimensions are only approximate and should be checked on site.

All omissions and discrepancies to be reported to the Architect immediately.

Issued for Planning	02/05/24	GHa	P02
Draft Planning Issue	23/04/24	GHa	P01
Revision description	Date	By	Rev

**GOLDSTEIN
HEATHER**
E: info@goldsteinheather.co.uk | T: 020 3876 8990

Project		
51-52 Tottenham Court , W1T		
Client		
Atlas Properties		
Stage		
RIBA Stage 3 - Planning		
Drawing		
General Arrangement North/East Elevation Existing		
Drawn	Initially drawn	Scale
GHa	09/04/24	1:50@A1 1:100@A3
Job number	Drawing number	Revision
22011	GHA-XX-XX-DR-A-0250	P02