

Key Plan - Scale 1:1000 @ A1
Site Boundary - - -

Notes:
Drawing should be used for information only.
Do not scale from this drawing. Dimensions are only approximate and should be checked on site.
All omissions and discrepancies to be reported to the Architect immediately.


 Proposed


Issued for Planning	02/05/24	GHa	P02
Draft Planning Issue	23/04/24	GHa	P01
Revision description	Date	By	Rev

**GOLDSTEIN
HEATHER**

E: info@goldsteinheather.co.uk I T: 020 3876 8990

Project		
51-52 Tottenham Court , W1T		
Client		
Atlas Properties		
Stage		
RIBA Stage 3 - Planning		
Drawing		
General Arrangement Ground Floor Plan Proposed Detailed Layout		
Drawn	Initially drawn	Scale
GHa	31/05/22	1:50@A1 1:100@A3
Job number	Drawing number	Revision
22011	GHA-XX-00-DR-A-2011	P02

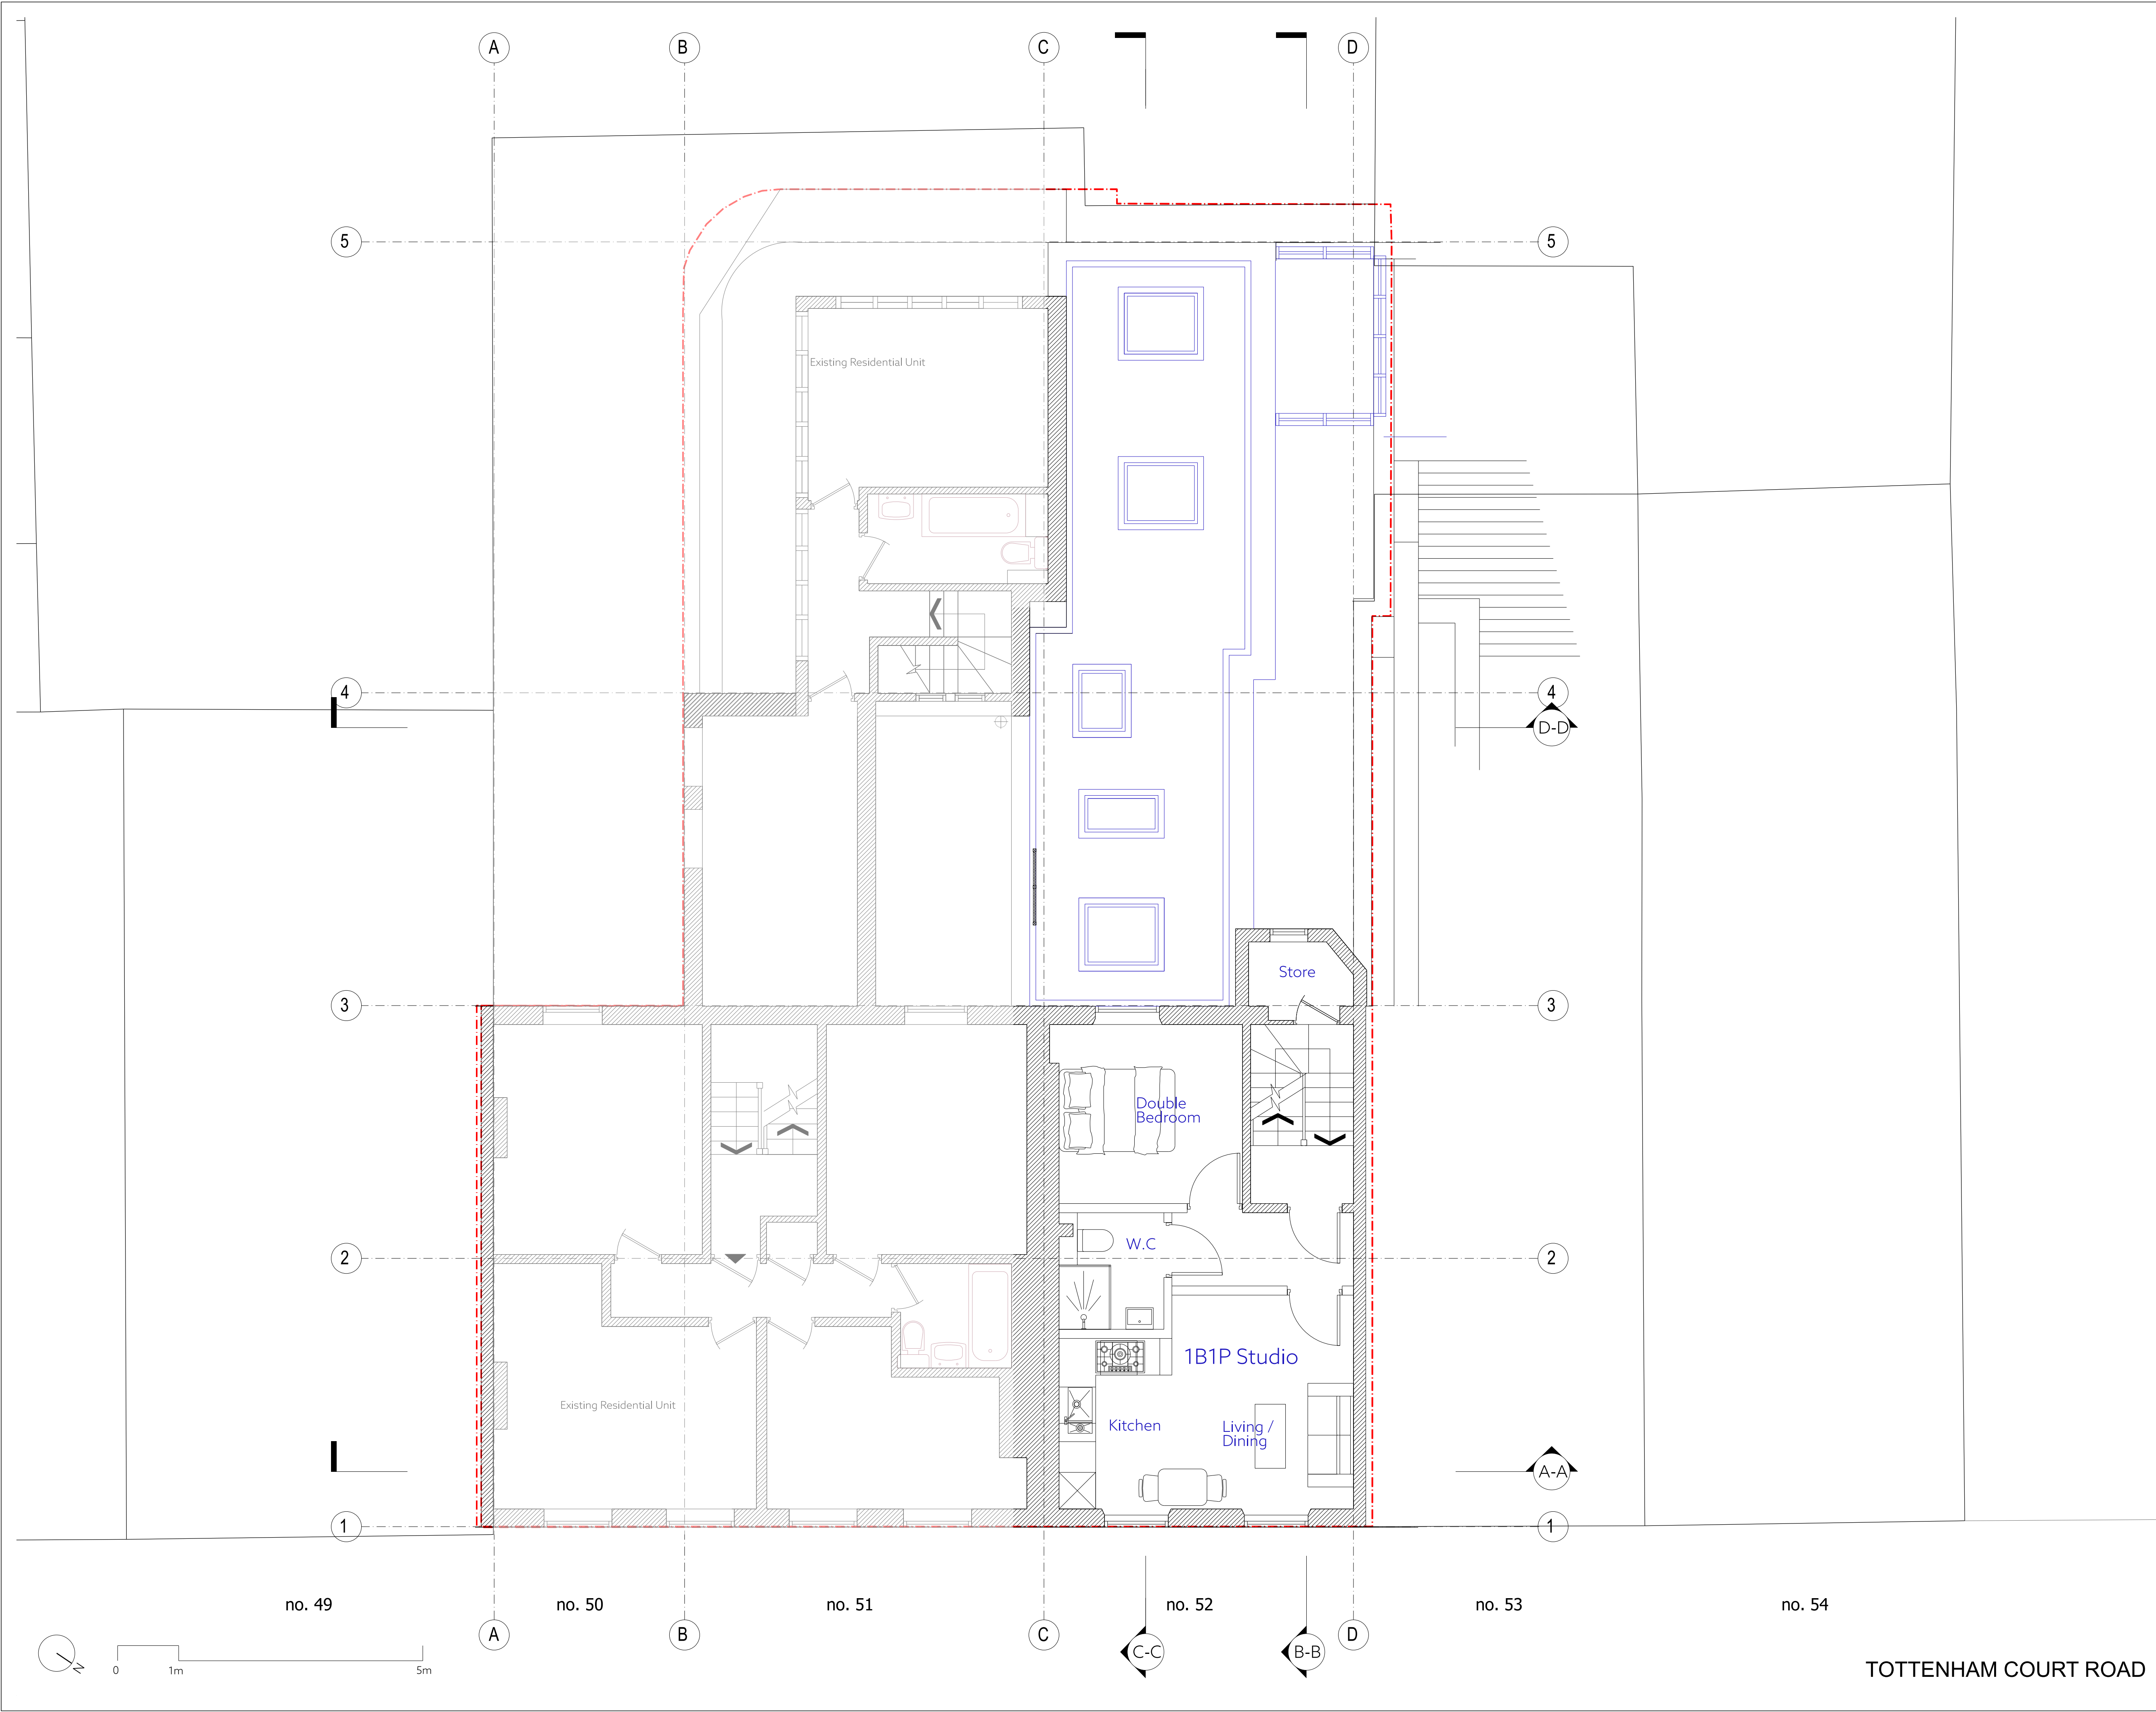

 

Key Plan - Scale 1:1000 @ A1


Site Boundary - - -

Notes:

Drawing should be used for information only.

Do not scale from this drawing. Dimensions are only approximate and should be checked on site.

All omissions and discrepancies to be reported to the Architect immediately.

 Proposed

Rooftlights amended	13/05/24	GHa	P03
Issued for Planning	02/05/24	GHa	P02
Draft Planning Issue	23/04/24	GHa	P01
Revision description	Date	By	Rev

**GOLDSTEIN
HEATHER**

E: info@goldsteinheather.co.uk T: 020 3876 8990

Project

51-52 Tottenham Court , W1T

Client

Atlas Properties


Stage

RIBA Stage 3 - Planning

Drawing

General Arrangement Plan
Second Floor
Proposed Detailed Layout

Drawn	Initially drawn	Scale
GHa	31/05/22	1:50@A1 1:100@A3
Job number	Drawing number	Revision
22011	GHA-XX-02-DR-A-2013	P03

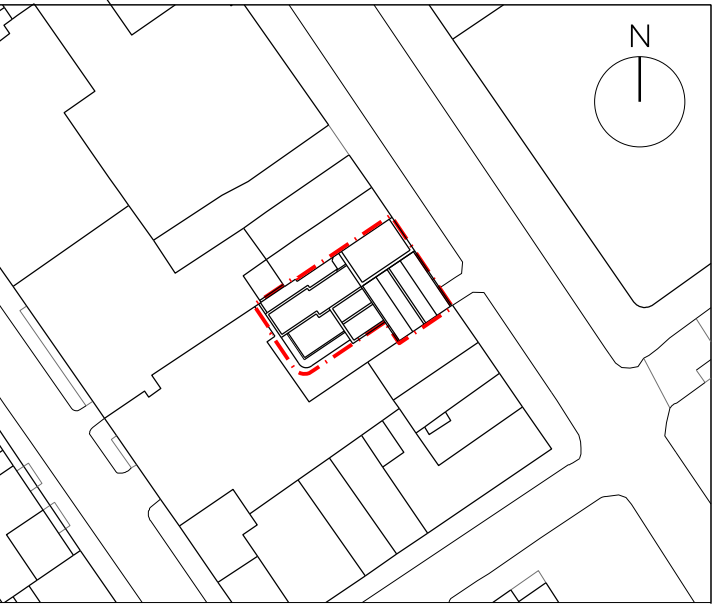

Key Plan - Scale 1:1000@ A1
Site Boundary - - -

Notes:
Drawing should be used for information only.
Do not scale from this drawing. Dimensions are only approximate and should be checked on site.
All omissions and discrepancies to be reported to the Architect immediately.

 Proposed

Rooftlights amended	13/05/24	GHa	P03
Issued for Planning	02/05/24	GHa	P02
Draft Planning Issue	23/04/24	GHa	P01
Revision description	Date	By	Rev

**GOLDSTEIN
HEATHER**

E: info@goldsteinheather.co.uk I T: 020 3876 8990



Project
51-52 Tottenham Court , W1T

Client
Atlas Properties

Stage
RIBA Stage 3 - Planning

Drawing
General Arrangement Plan
Third Floor
Proposed Detailed Layout

Drawn GHa	Initially drawn 31/05/22	Scale 1:50@A1 1:100@A3
Job number 22011	Drawing number GHA-XX-03-DR-A-2014	Revision P03

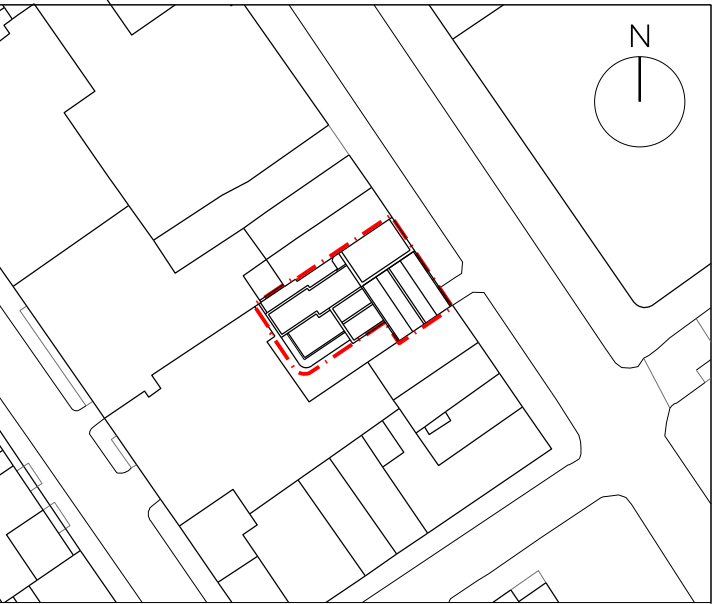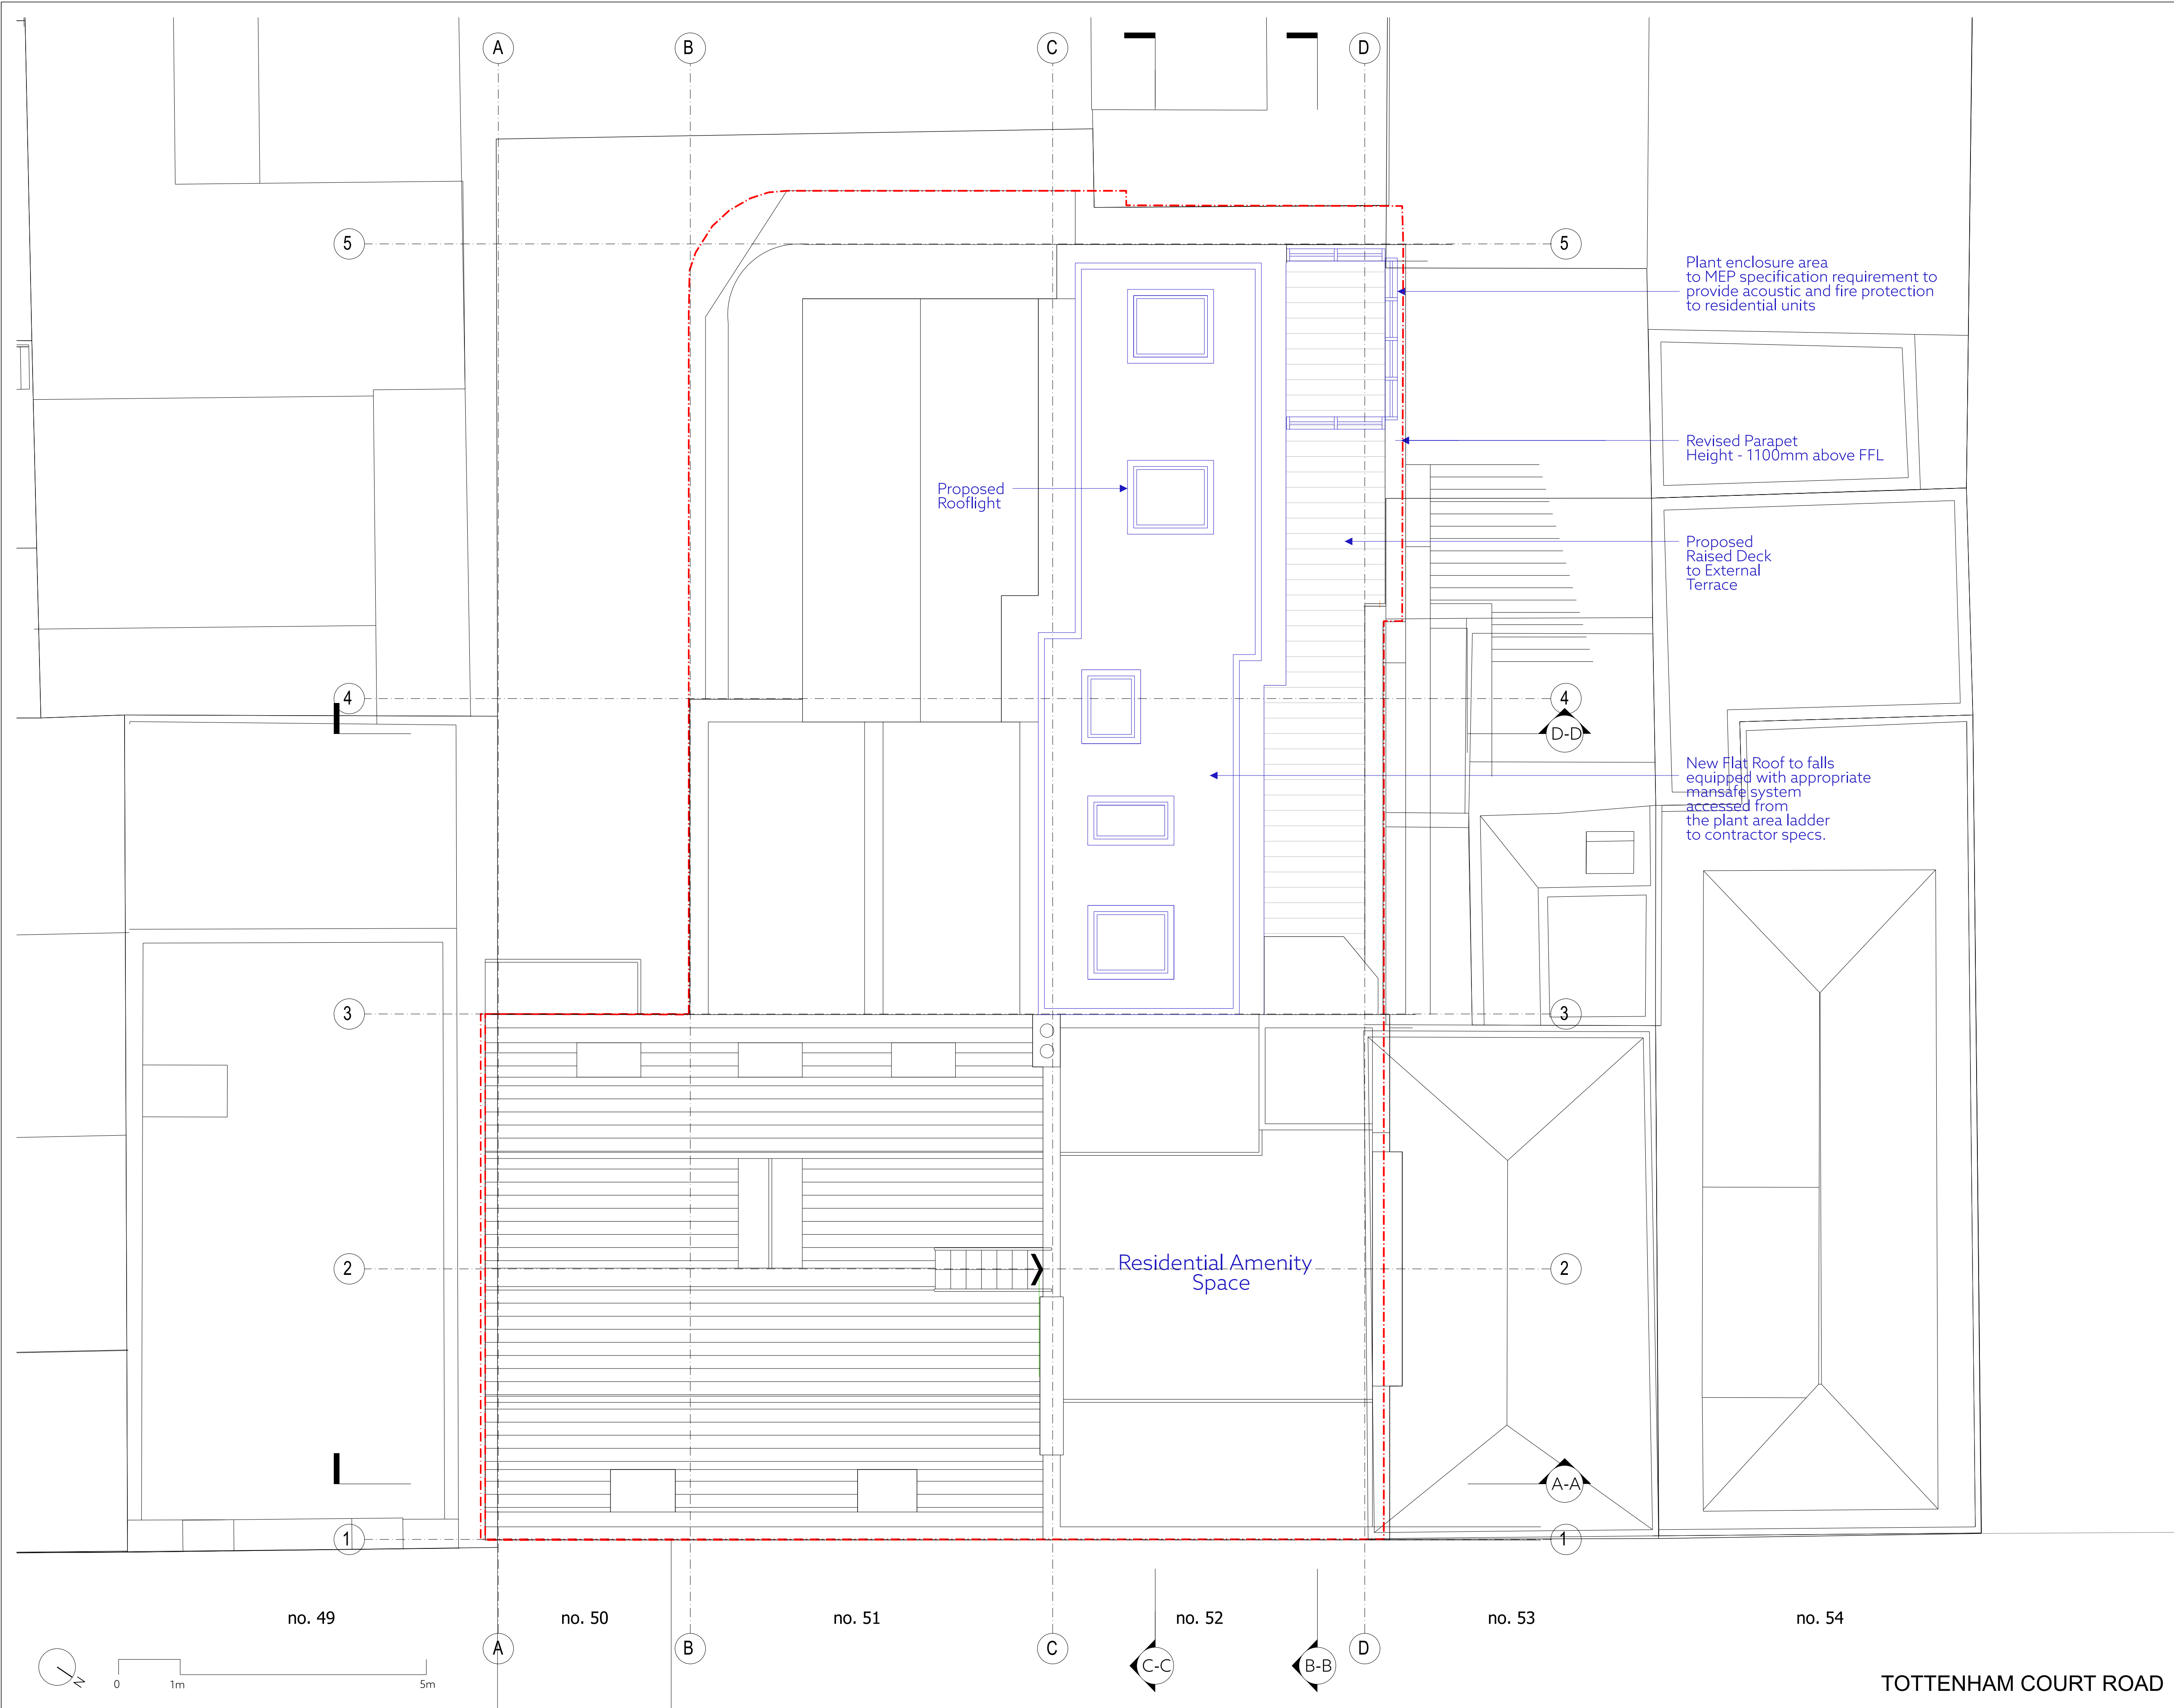

Key Plan - Scale 1:1000 @ A1
Site Boundary - - - - -

Notes:
Drawing should be used for information only.

Do not scale from this drawing. Dimensions are only approximate and should be checked on site.

All omissions and discrepancies to be reported to the Architect immediately.

 Proposed

Rooflights amended	13/05/24	GHa	P03
Issued for Planning	02/05/24	GHa	P02
Draft Planning Issue	23/04/24	GHa	P01
Revision description	Date	By	Rev

**GOLDSTEIN
HEATHER**

E: info@goldsteinheather.co.uk I T: 020 3876 8990



Project
51-52 Tottenham Court , W1T

Client
Atlas Properties

Stage
RIBA Stage 3 - Planning

Drawing
General Arrangement Plan
Roof Plan
Proposed Detailed Layout

Drawn GHa	Initially drawn 08/08/22	Scale 1:50@A1 1:100@A3
Job number 22011	Drawing number GHA-XX-RF-DR-A-2015	Revision P03

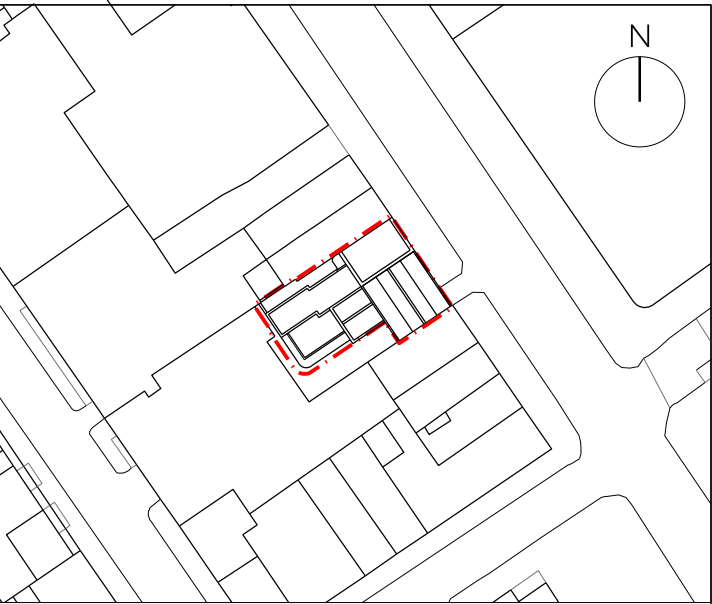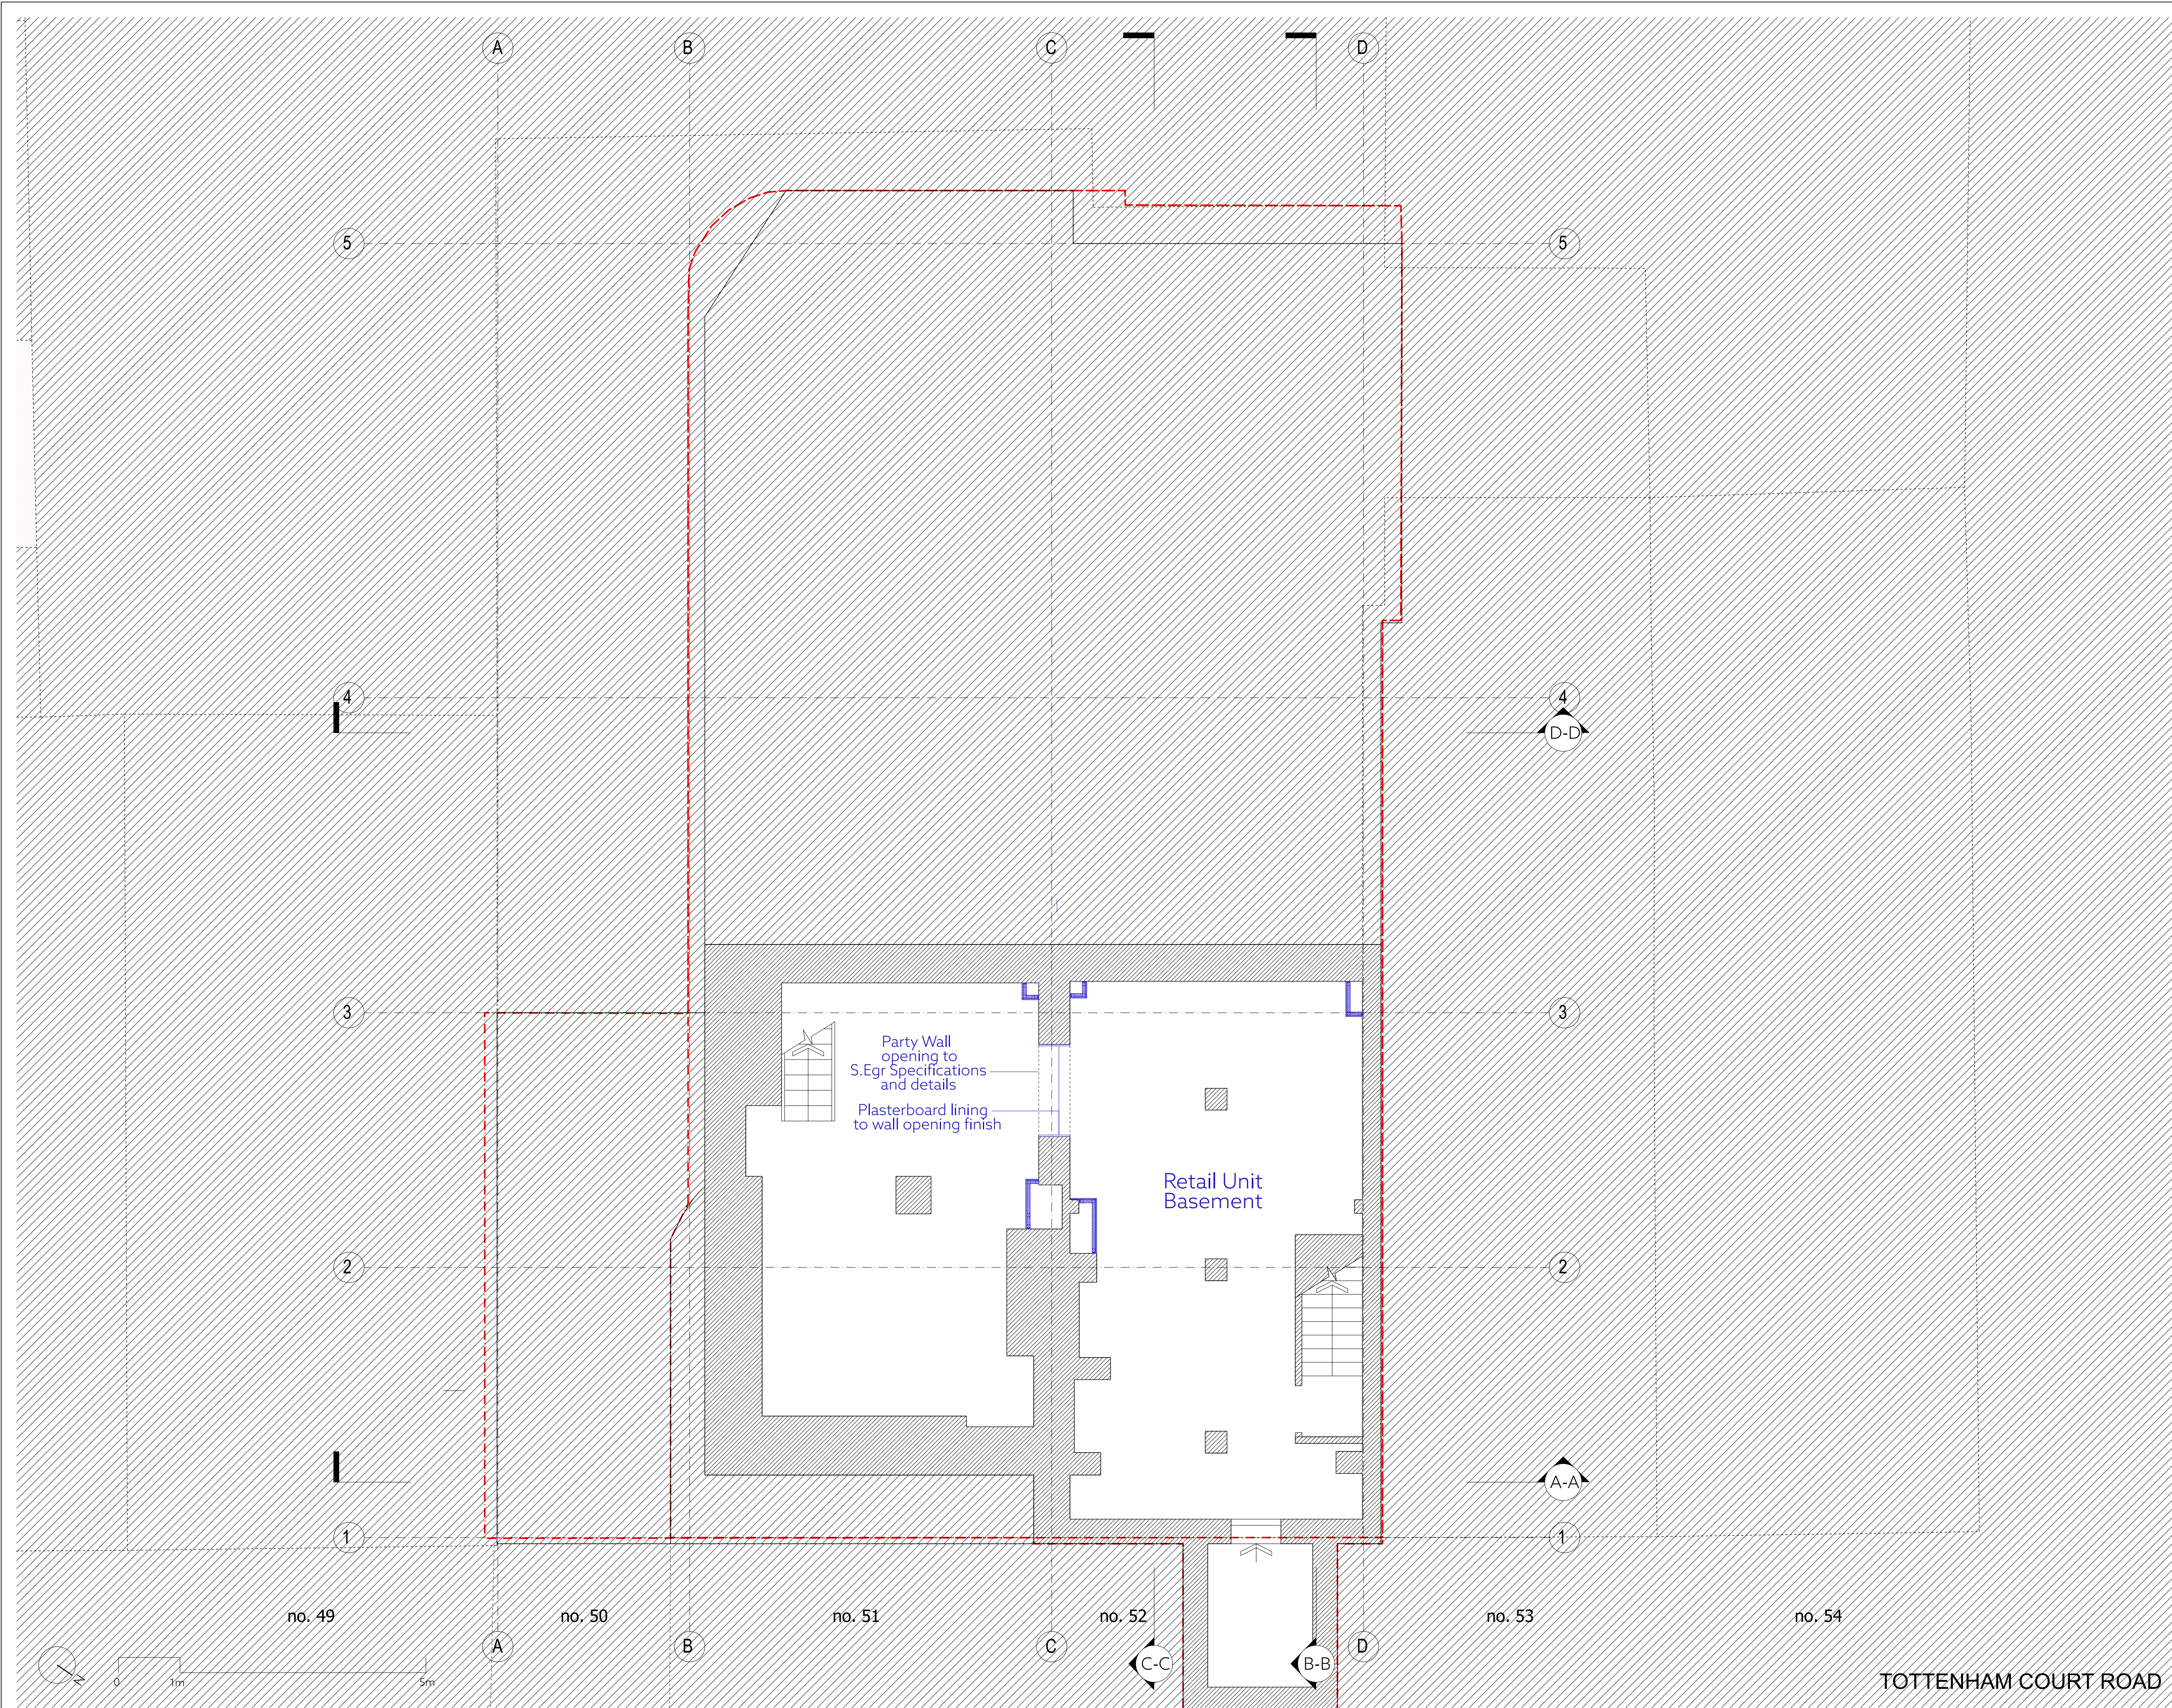

Key Plan - Scale 1:1000 @ A1
Site Boundary - - -

Notes:
Drawing should be used for information only.

Do not scale from this drawing. Dimensions are only approximate and should be checked on site.

All omissions and discrepancies to be reported to the Architect immediately.

 Proposed

Issued for Planning	02/05/24	GHa	P02
Draft Planning Issue	23/04/24	GHa	P01
Revision description	Date	By	Rev

**GOLDSTEIN
HEATHER**

E: info@goldsteinheather.co.uk I T: 020 3876 8990

Project
51-52 Tottenham Court , W1T

Client
Atlas Properties

Stage
RIBA Stage 3 - Planning

Drawing
General Arrangement
Basement Floor Plan
Proposed Detailed Layout

Drawn GHa	Initially drawn 31/05/22	Scale 1:50@A3 1:100@A1
Job number 22011	Drawing number GHA-XX-B1-DR-A-2010	Revision P02



Key Plan - Scale 1:1000 @ A1
Site Boundary - - - - -

Notes:
Drawing should be used for information only.
Do not scale from this drawing. Dimensions are only approximate and should be checked on site.
All omissions and discrepancies to be reported to the Architect immediately.

 **Proposed**

Issued for Planning	02/05/24	GHa	P02
Draft Planning Issue	23/04/24	GHa	P01
Revision description	Date	By	Rev

**GOLDSTEIN
HEATHER**
E: info@goldsteinheather.co.uk | T: 020 3876 8990


Project
51-52 Tottenham Court , W1T

Client
Atlas Properties

Stage
RIBA Stage 3 - Planning

Drawing
General Arrangement
AA Section
Proposed

Drawn GHa	Initially drawn 31/05/22	Scale 1:50@A1 1:100@A3
Job number 22011	Drawing number GHA-XX-AA-DR-A-2030	Revision P02

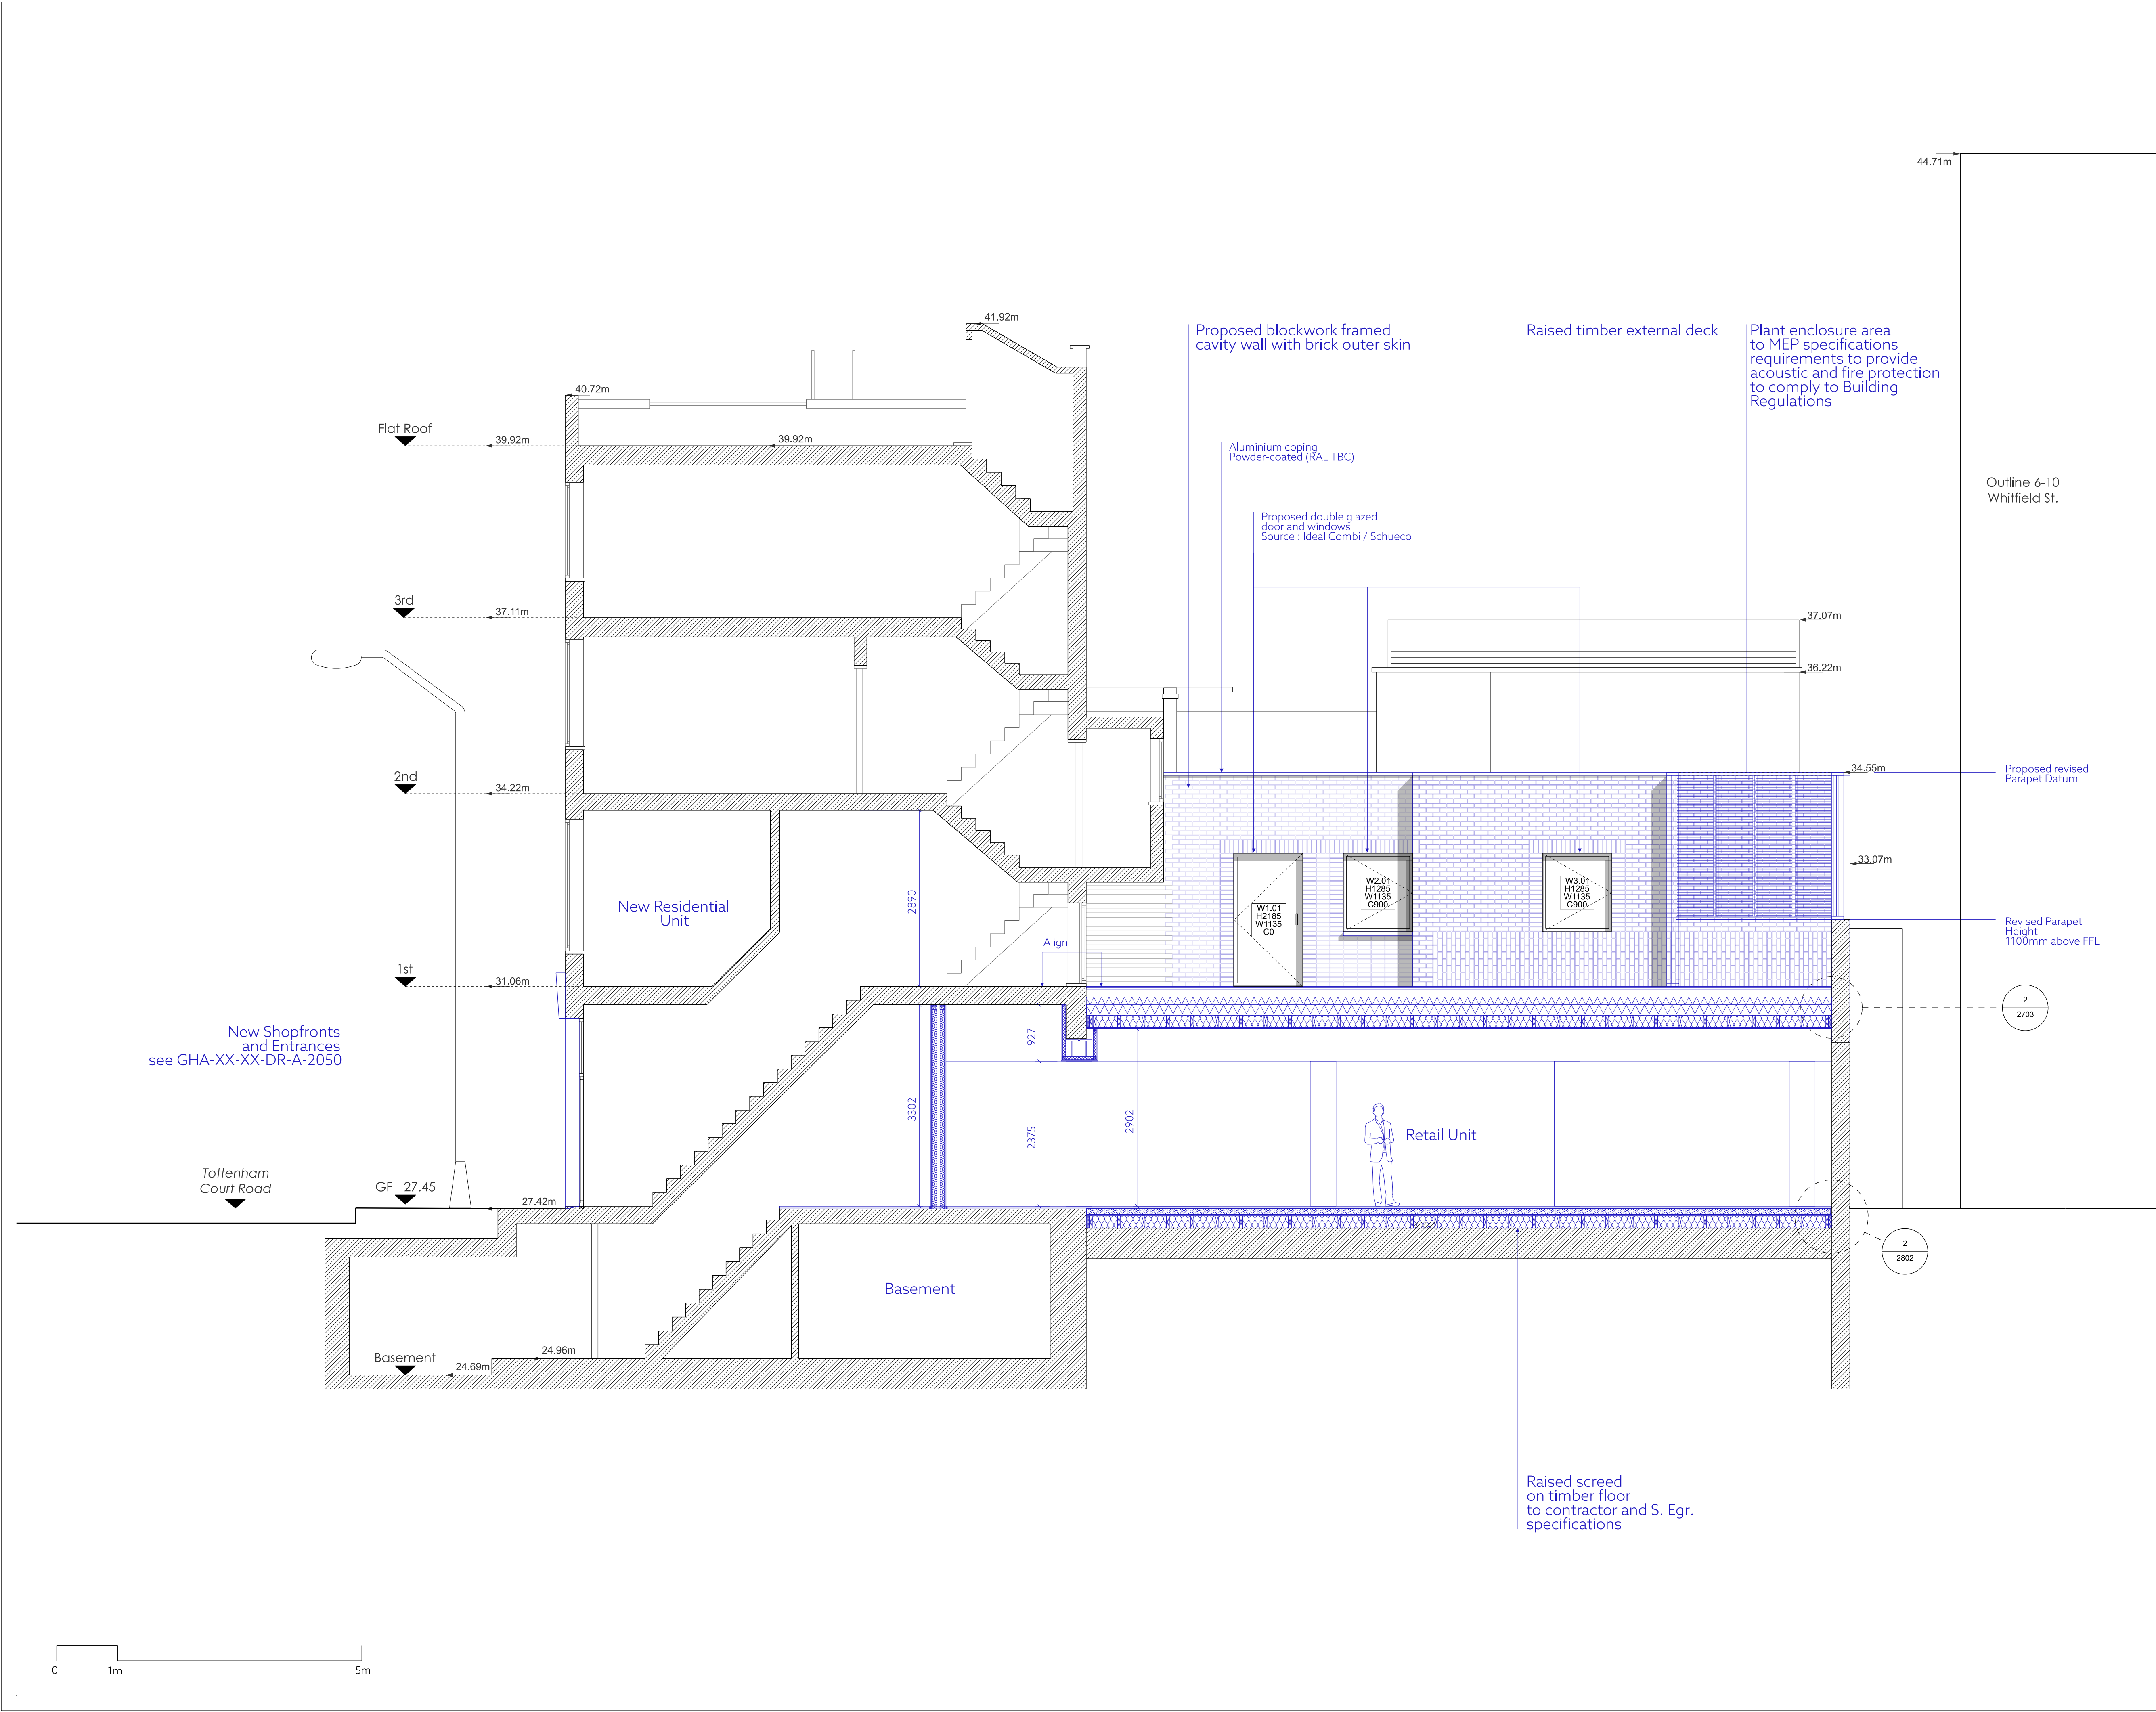

Key Plan - Scale 1:1000@ A1
Site Boundary - - -

Notes:
Drawing should be used for information only.

Do not scale from this drawing. Dimensions are only approximate and should be checked on site.

All omissions and discrepancies to be reported to the Architect immediately.

Proposed

Outline 6-10
Whitfield St.

Proposed revised
Parapet Datum

Revised Parapet
Height
1100mm above FFL

2
2703

2
2802

Issued for Planning	02/05/24	GHa	P02
Draft Planning Issue	23/04/24	GHa	P01
Revision description	Date	By	Rev

**GOLDSTEIN
HEATHER**

E: info@goldsteinheather.co.uk I T: 020 3876 8990


Project
51-52 Tottenham Court , W1T

Client
Atlas Properties

Stage
RIBA Stage 3 - Planning

Drawing
General Arrangement
BB Section
Proposed

Drawn GHa	Initially drawn 07/06/22	Scale 1:50@A1 1:100@A3
Job number 22011	Drawing number GHA-XX-BB-DR-A-2031	Revision P02

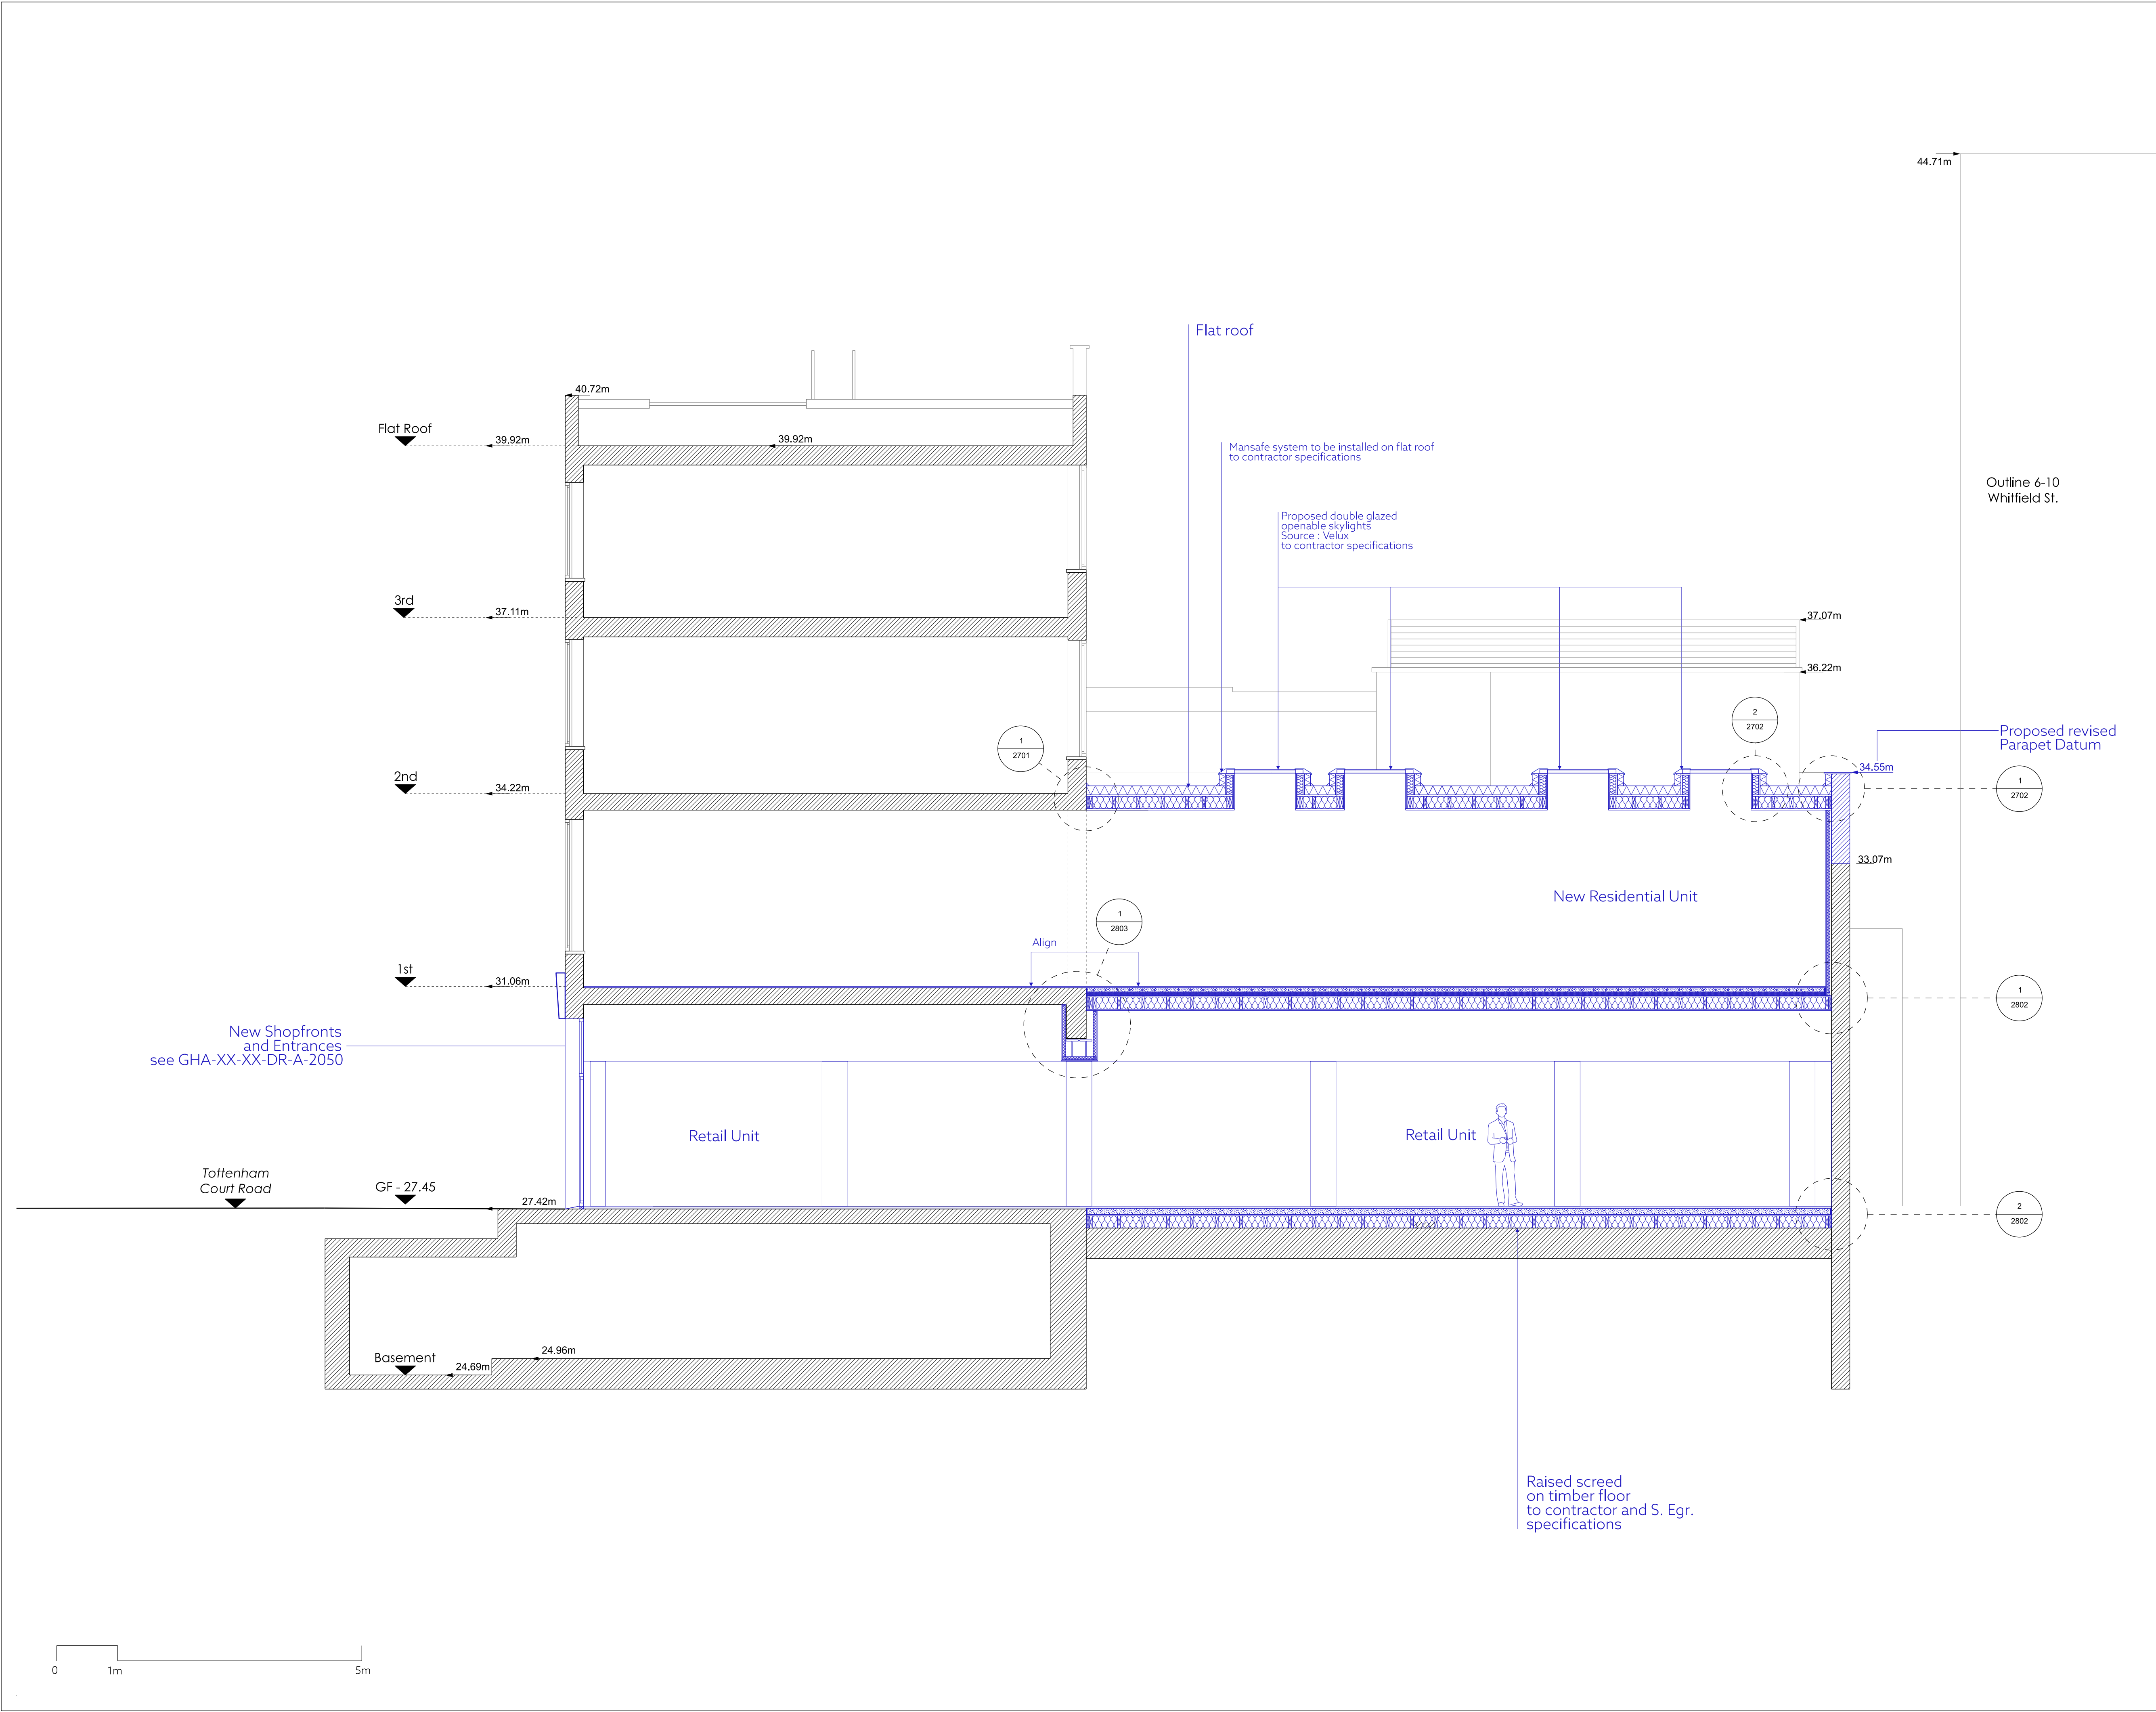

Key Plan - Scale 1:1000 @ A1
Site Boundary - - - - -

Notes:

Drawing should be used for information only.

Do not scale from this drawing. Dimensions are only approximate and should be checked on site.

All omissions and discrepancies to be reported to the Architect immediately.

Proposed

Issued for Planning	02/05/24	GHa	P02
Draft Planning Issue	23/04/24	GHa	P01
Revision description	Date	By	Rev

GOLDSTEIN HEATHER

E: info@goldsteinheather.co.uk I T: 020 3876 8990

Project

51-52 Tottenham Court , W1T

Client

Atlas Properties


Stage

RIBA Stage 3 - Planning

Drawing

General Arrangement
CC Section
Proposed

Drawn	Initially drawn	Scale
GHa	07/06/22	1:50@A1 1:100@A3
Job number	Drawing number	Revision
22011	GHA-XX-CC-DR-A-2032	P02

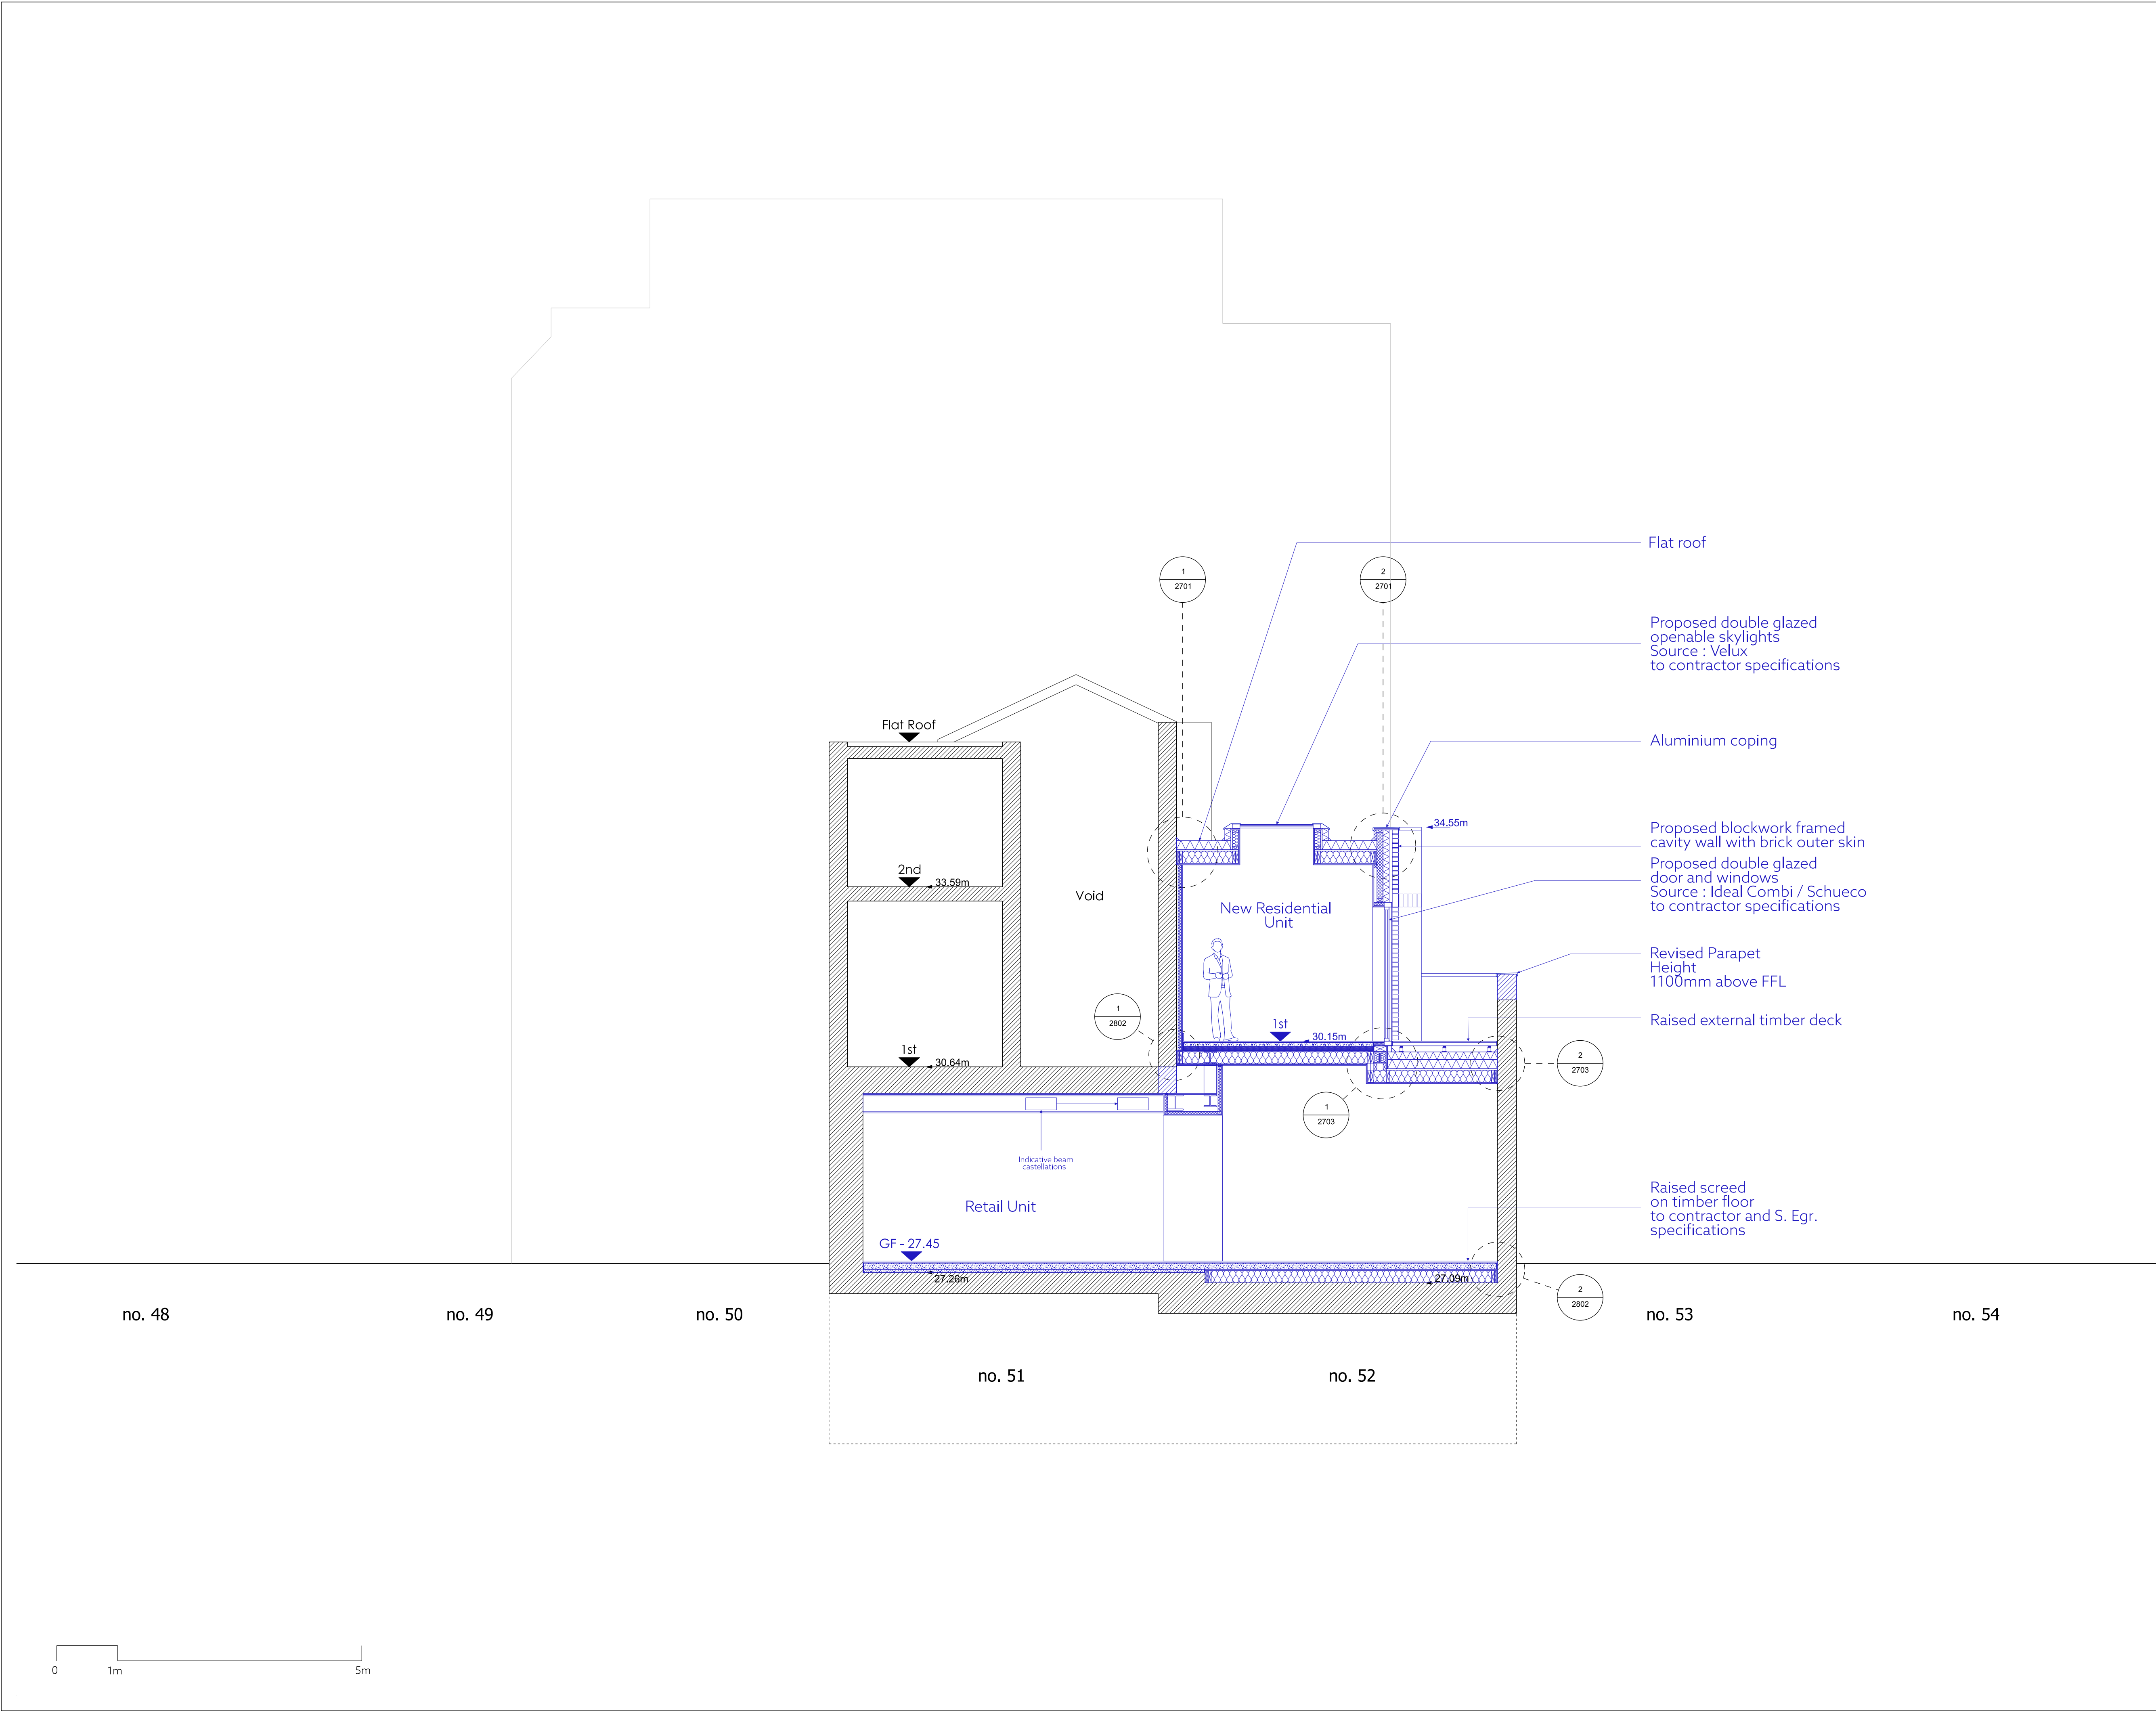

Key Plan - Scale 1:1000 @ A1
Site Boundary - - -

Notes:
Drawing should be used for information only.
Do not scale from this drawing. Dimensions are only approximate and should be checked on site.
All omissions and discrepancies to be reported to the Architect immediately.



Proposed

Issued for Planning	02/05/24	GHa	P02
Draft Planning Issue	23/04/24	GHa	P01
Revision description	Date	By	Rev

GOLDSTEIN HEATHER

E: info@goldsteinheather.co.uk I T: 020 3876 8990


Project
51-52 Tottenham Court , W1T

Client
Atlas Properties

Stage
RIBA Stage 3 - Planning

Drawing
General Arrangement
DD Section
Proposed

Drawn	Initially drawn	Scale
GHa	31/05/22	1:50@A1 1:100@A3
Job number	Drawing number	Revision
22011	GHA-XX-DD-DR-A-2033	P02

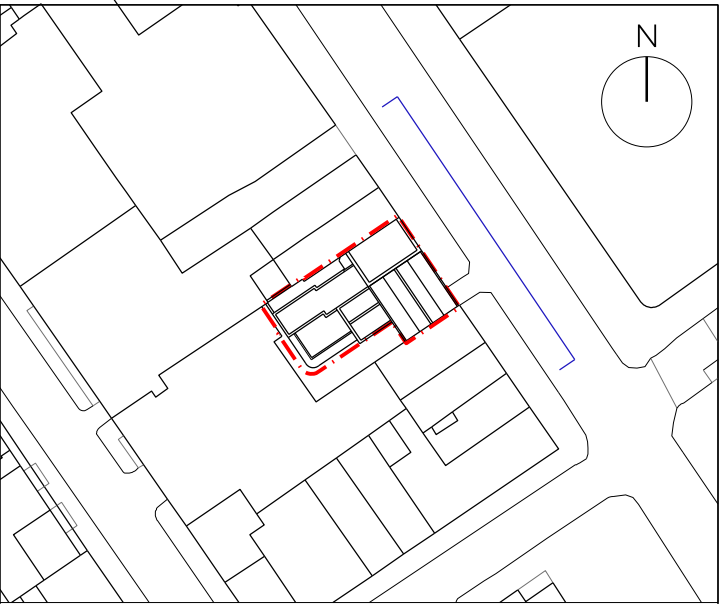

Key Plan - Scale 1:1000 @ A1
Site Boundary - - -

Notes:
Drawing should be used for information only.
Do not scale from this drawing. Dimensions are only approximate and should be checked on site.
All omissions and discrepancies to be reported to the Architect immediately.



Issued for Planning	02/05/24	GHa	P02
Draft Planning Issue	23/04/24	GHa	P01
Revision description	Date	By	Rev

GOLDSTEIN HEATHER

E: info@goldsteinheather.co.uk I T: 020 3876 8990

Project	51-52 Tottenham Court , W1T		
Client	Atlas Properties		
Stage	RIBA Stage 3 - Planning		
Drawing	General Arrangement North/East Elevation Proposed		
Drawn	Initially drawn	Scale	
GHa	31/05/22	1:50@A1 1:100@A1	
Job number	Drawing number	Revision	
22011	GHA-XX-XX-DR-A-2050	P02	