


Key:
 - - - Site boundary

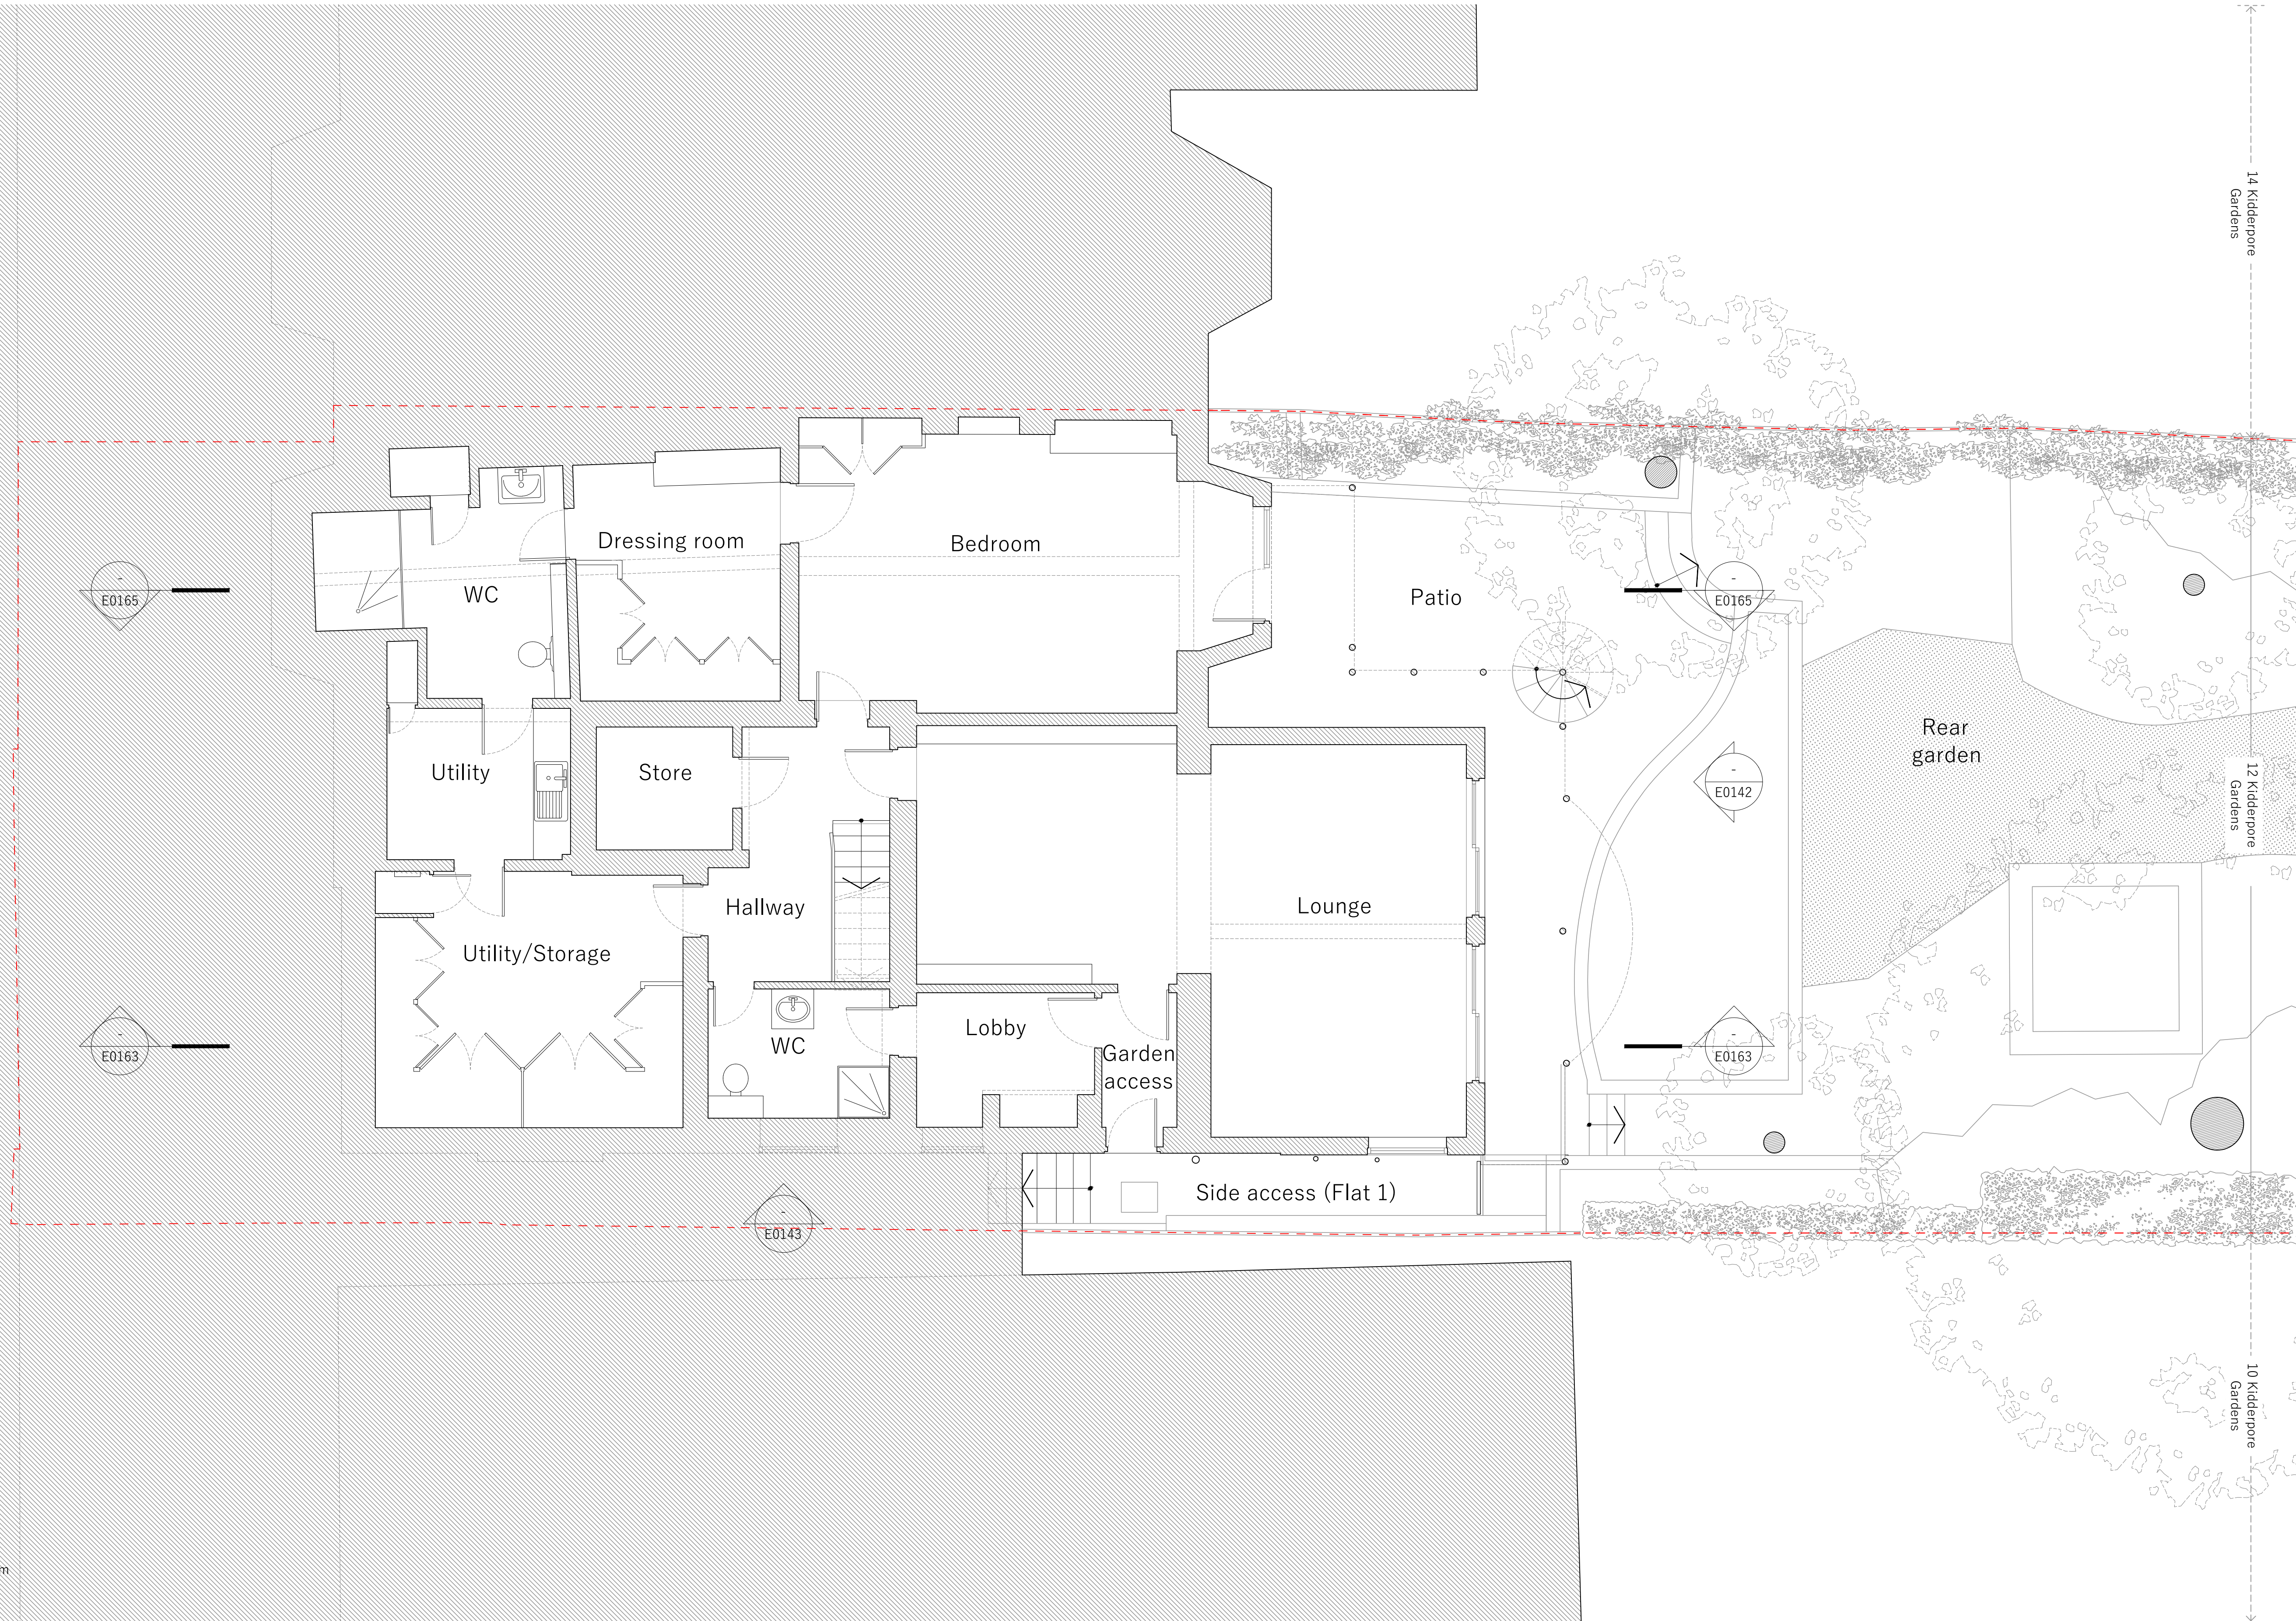


0.0m 2.5m 5.0m

Notes

The contractor to confirm all dimensions, levels and gradients on site before and during the works and in removing existing & installing new structure, fittings, finishes and appliances. Do not scale off this drawing, work from given dimensions only. Any discrepancies between contract documents and existing building must be reported to the architect immediately. All works, appliances, fittings and finishes to be installed to Building Regulations, manufacturer's recommendations, water byelaws and British Standards.

This drawing is the property of Manea Kella Ltd. No disclosure of copy or it may be made without the written permission of Manea Kella Ltd.

Key plan

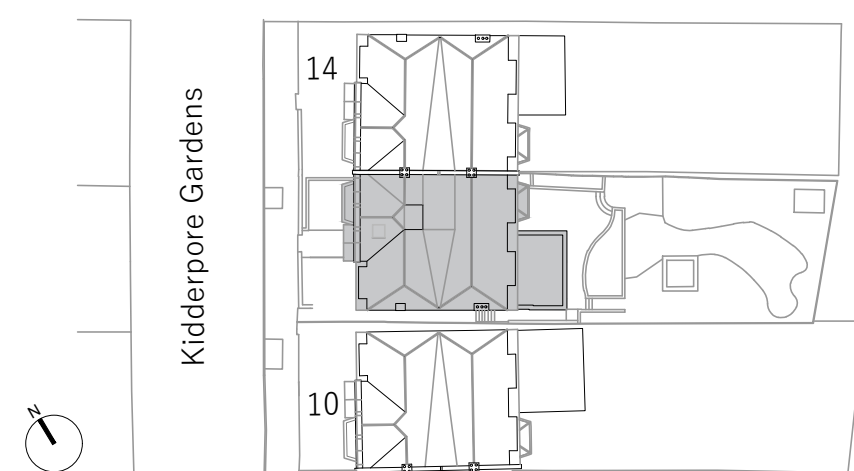

Rev	Date	By	Revision
/	14.05.24	TB	first issue, ISSUED FOR INFORMATION

Project
Flat 1, 12 Kidderpore Gardens
 London, NW3 7SR

Architect
Manea Kella
 39-41 Lonsdale Road, London, NW6 6RA

Drawing by
TB Date
07.23

Drawing title
Existing lower ground floor plan

Drawing number
026-MK-E0121 Revision number
 -

Scale at A1
1:50 Scale at A3
1:100