

2 Approved Basement Plan
Scale - 1:100@A1, 1:200@A3


0 1 5 10 m 1:100

EXISTING & APPROVED

PLANNING

KEY
EXISTING
APPROVED

Project Radlett House	Drawing Title Existing & Approved Basement Plan	RUNDELL ASSOCIATES
Client Private	Architecture & Design 12 Salem Rd, London W2 4DL +44 (0)207 483 8360 office@rundaassociates.com rundaassociates.com	
Structural Engineer -	Date 19/04/2024	Rev. A
Services Engineer -	Scale 1:100@A1, 1:200@A3	Drawn P2_100
Quantity Surveyor -	Job no. 4306	Checked
DO NOT SCALE FROM THE DRAWING. ALL DIMENSIONS ARE IN MM AND INDICATIVE ONLY © RUNDELL & ASSOCIATES LTD.		

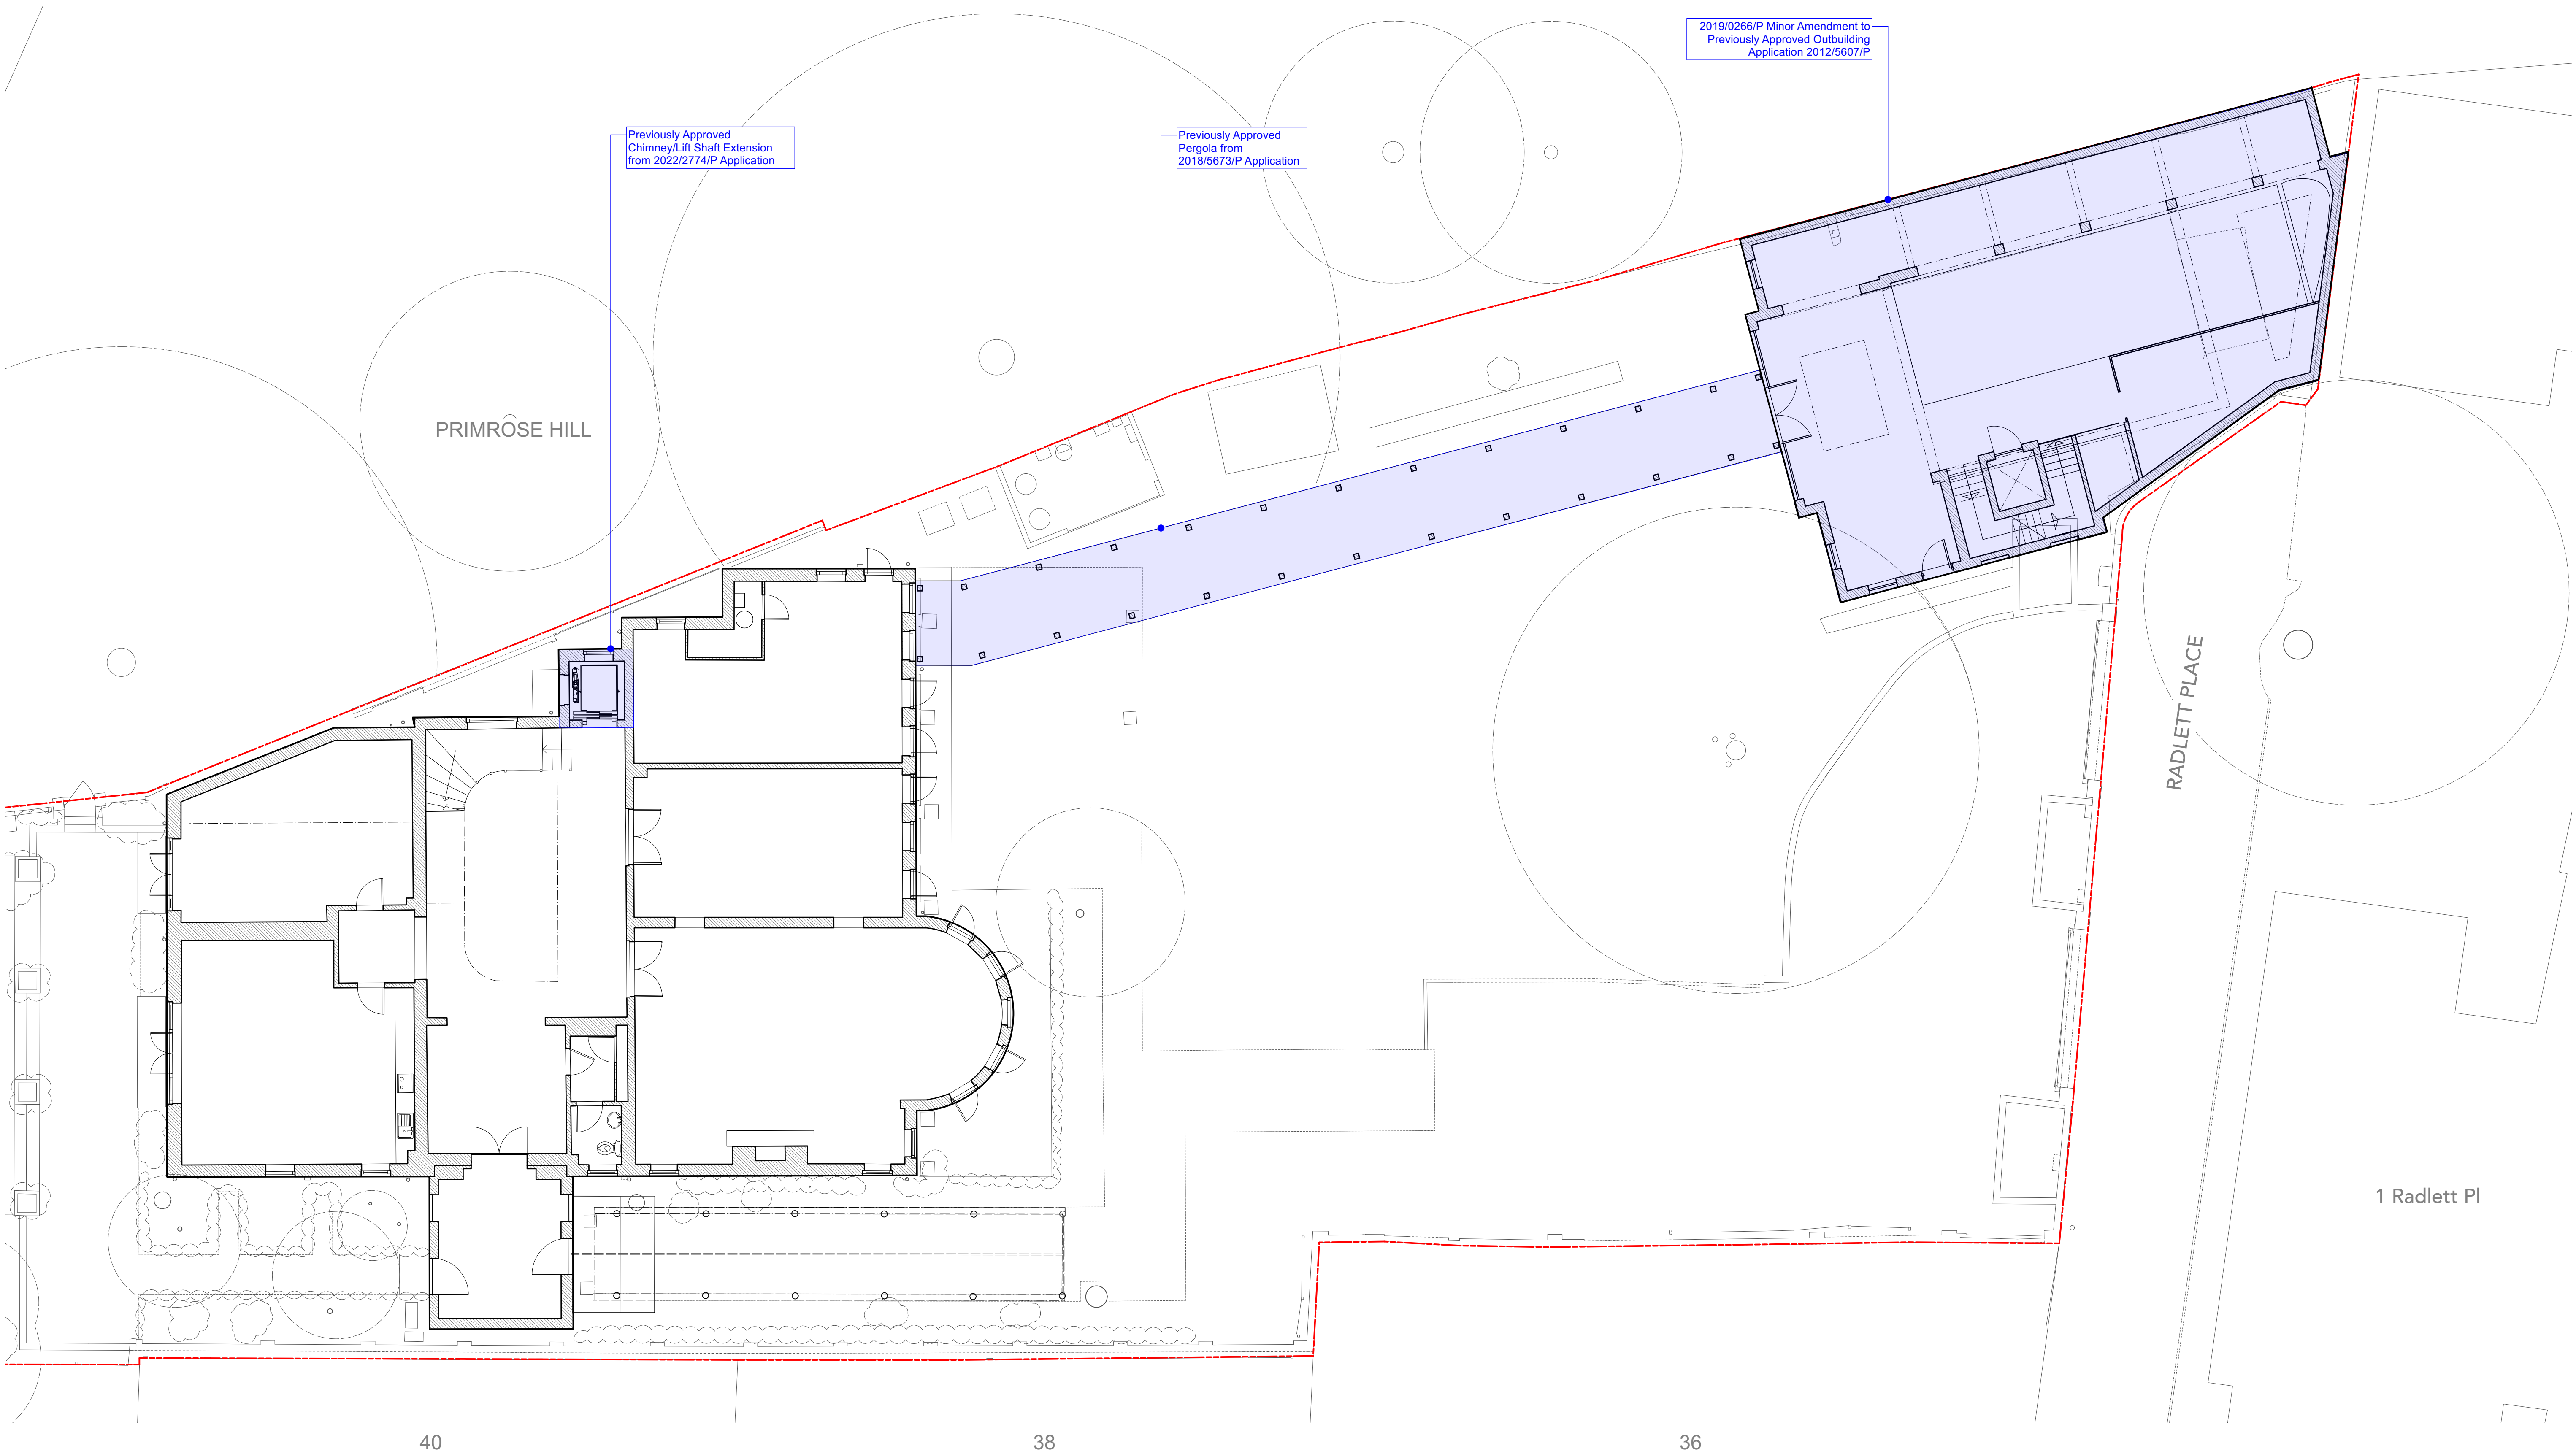

101 Existing & Approved Ground Floor Plan
Scale - 1:100@A1, 1:200@A3



KEY


EXISTING

APPROVED


EXISTING & APPROVED

PLANNING

Project Radlett House	Drawing Title Existing & Approved Ground Floor Plan	RunDell Associates
Client Private		Architecture & Design 12 Salem Rd, London W2 4DL +44 (0)207 483 8360 office@rundellassociates.com rundellassociates.com
Structural Engineer -	Date 19/04/2024	Rev A
Services Engineer -	Scale 1:100@A1, 1:200@A3	Drawn P2_101
Quantity Surveyor -	Job no 4306	Checked
DO NOT SCALE FROM THE DRAWING. ALL DIMENSIONS ARE IN MM AND INDICATIVE ONLY © RUNDELL & ASSOCIATES LTD.		

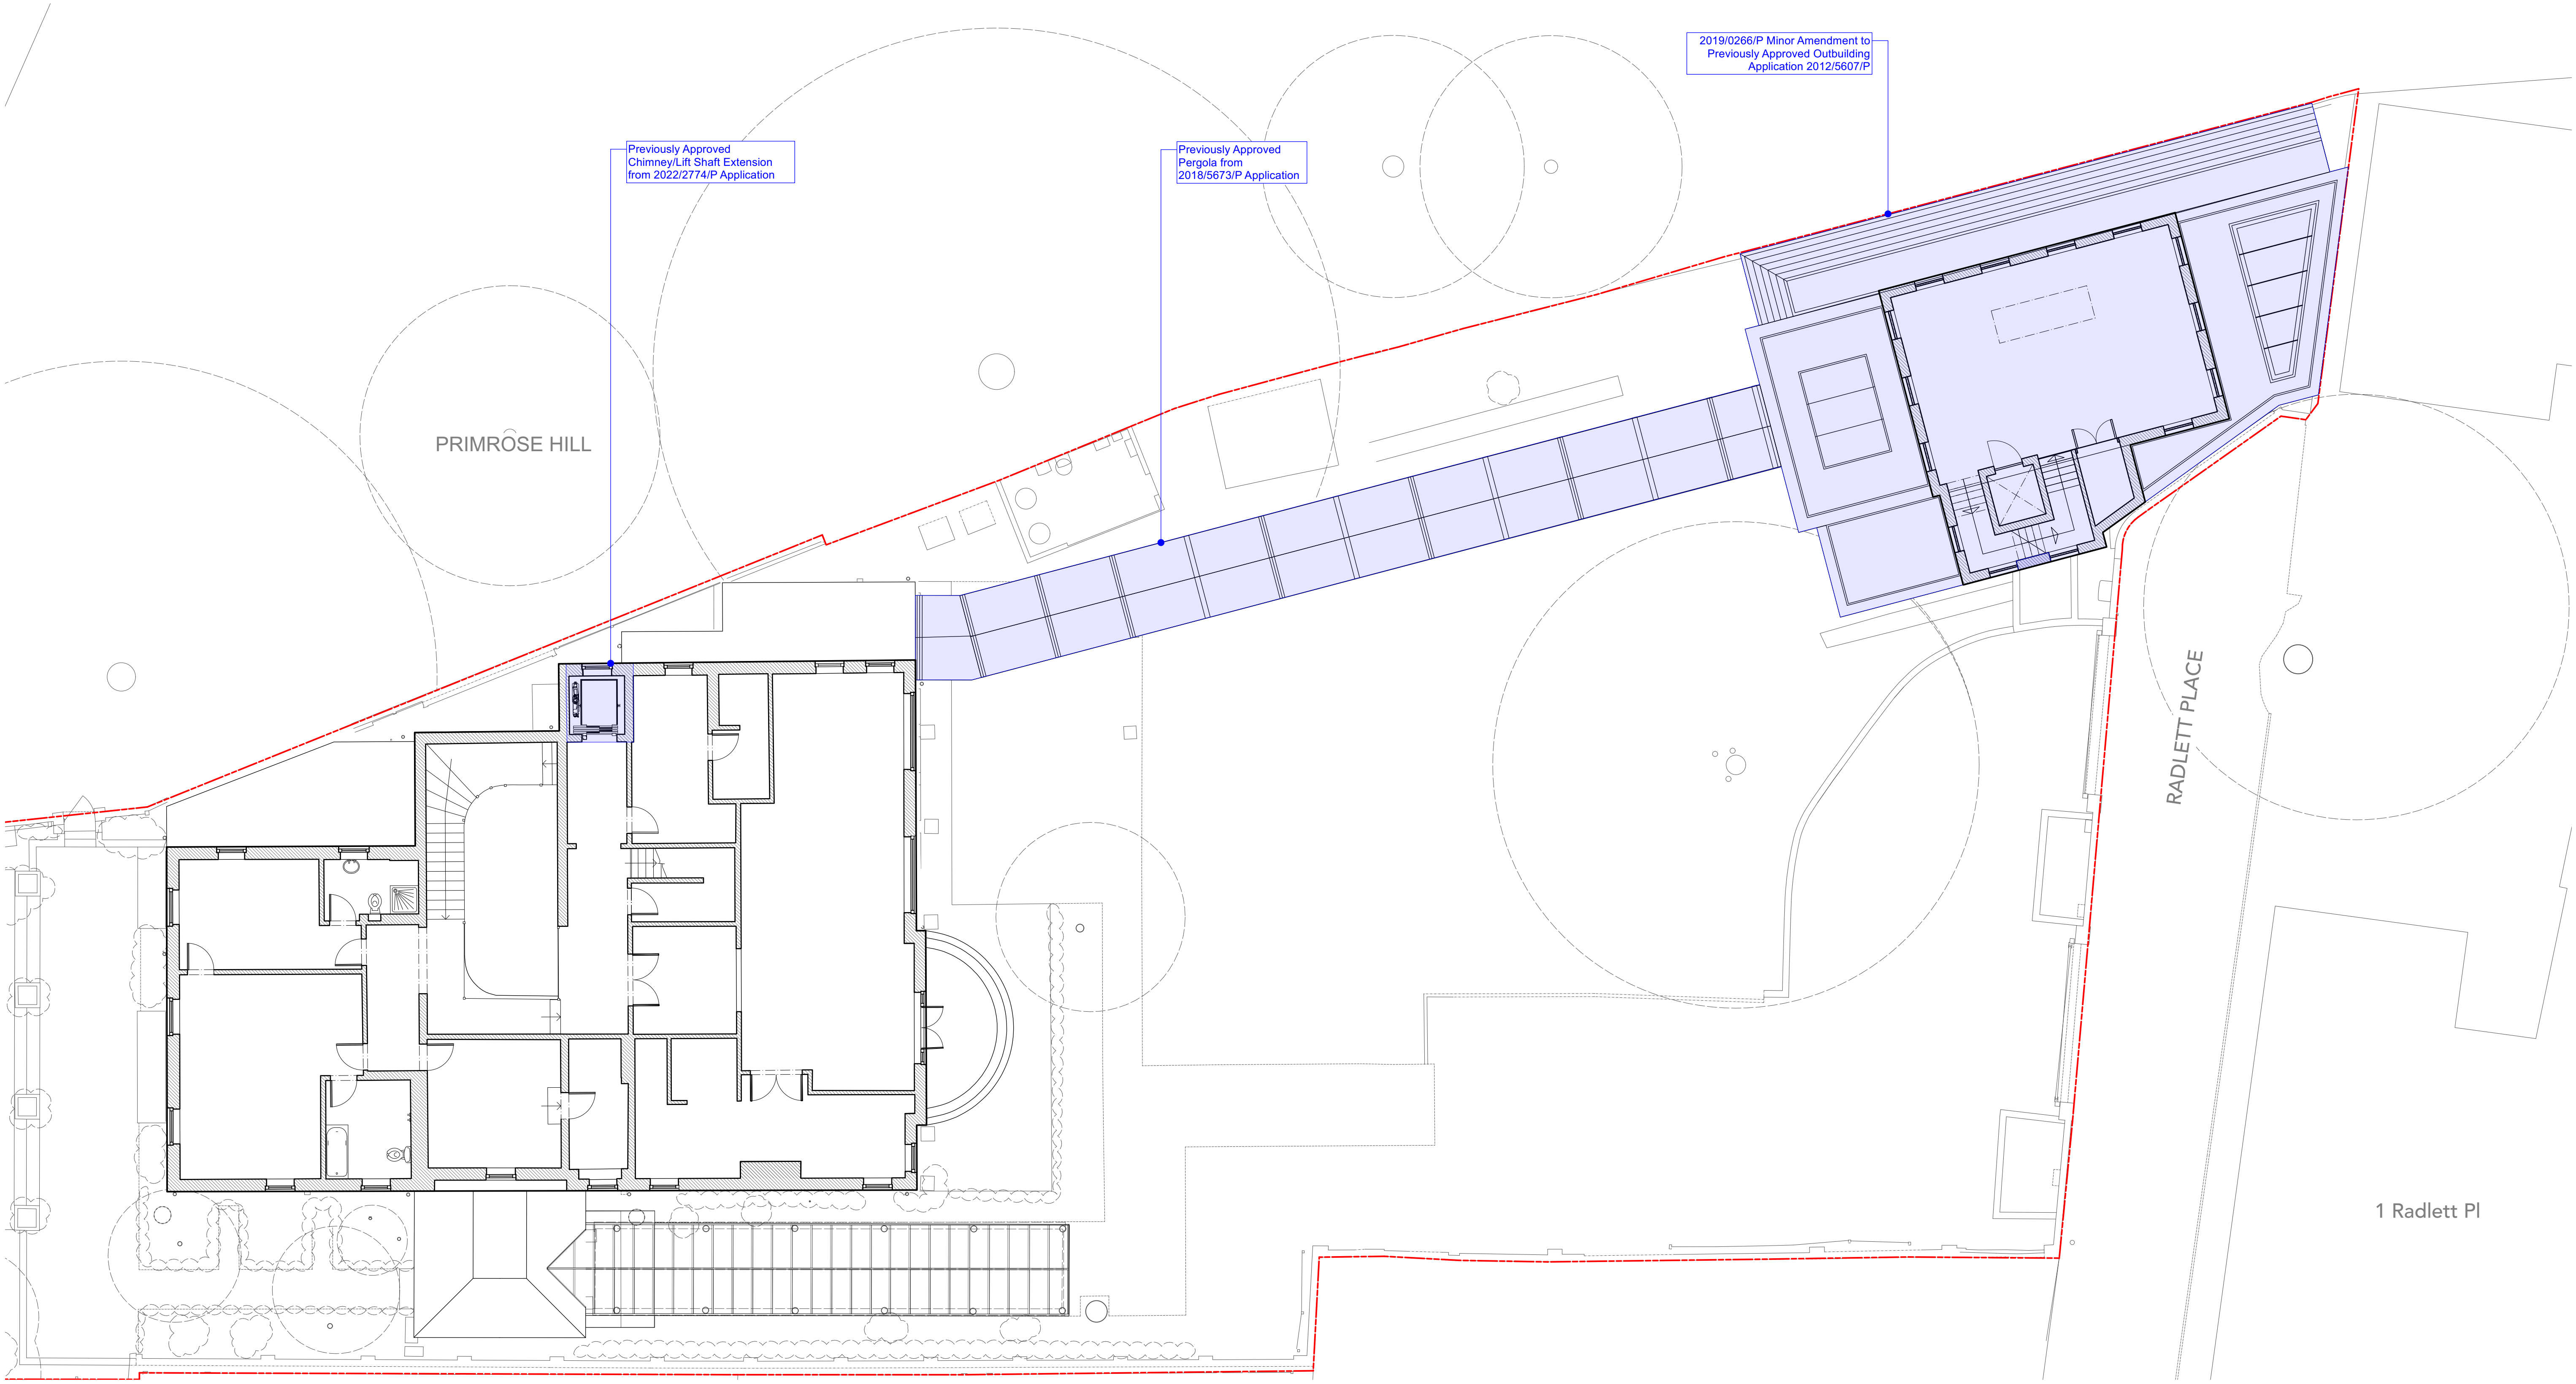

102 Existing & Approved First Floor Plan
Scale - 1:100@A1, 1:200@A3

 


KEY
EXISTING
APPROVED

EXISTING & APPROVED

PLANNING

Project Radlett House	Drawing Title Existing & Approved First Floor Plan	RUNDELL ASSOCIATES
Client Private		Architecture & Design 12 Salem Rd, London W2 4DL +44 (0)207 483 8360 office@rundaassociates.com rundaassociates.com
Structural Engineer -	Date 19/04/2024	Rev. A
Services Engineer -	Scale 1:100@A1, 1:200@A3	Drawn P2_102
Quantity Surveyor -	Job no. 4306	Checked
DO NOT SCALE FROM THE DRAWING. ALL DIMENSIONS ARE IN MM AND INDICATIVE ONLY © RUNDELL & ASSOCIATES LTD.		

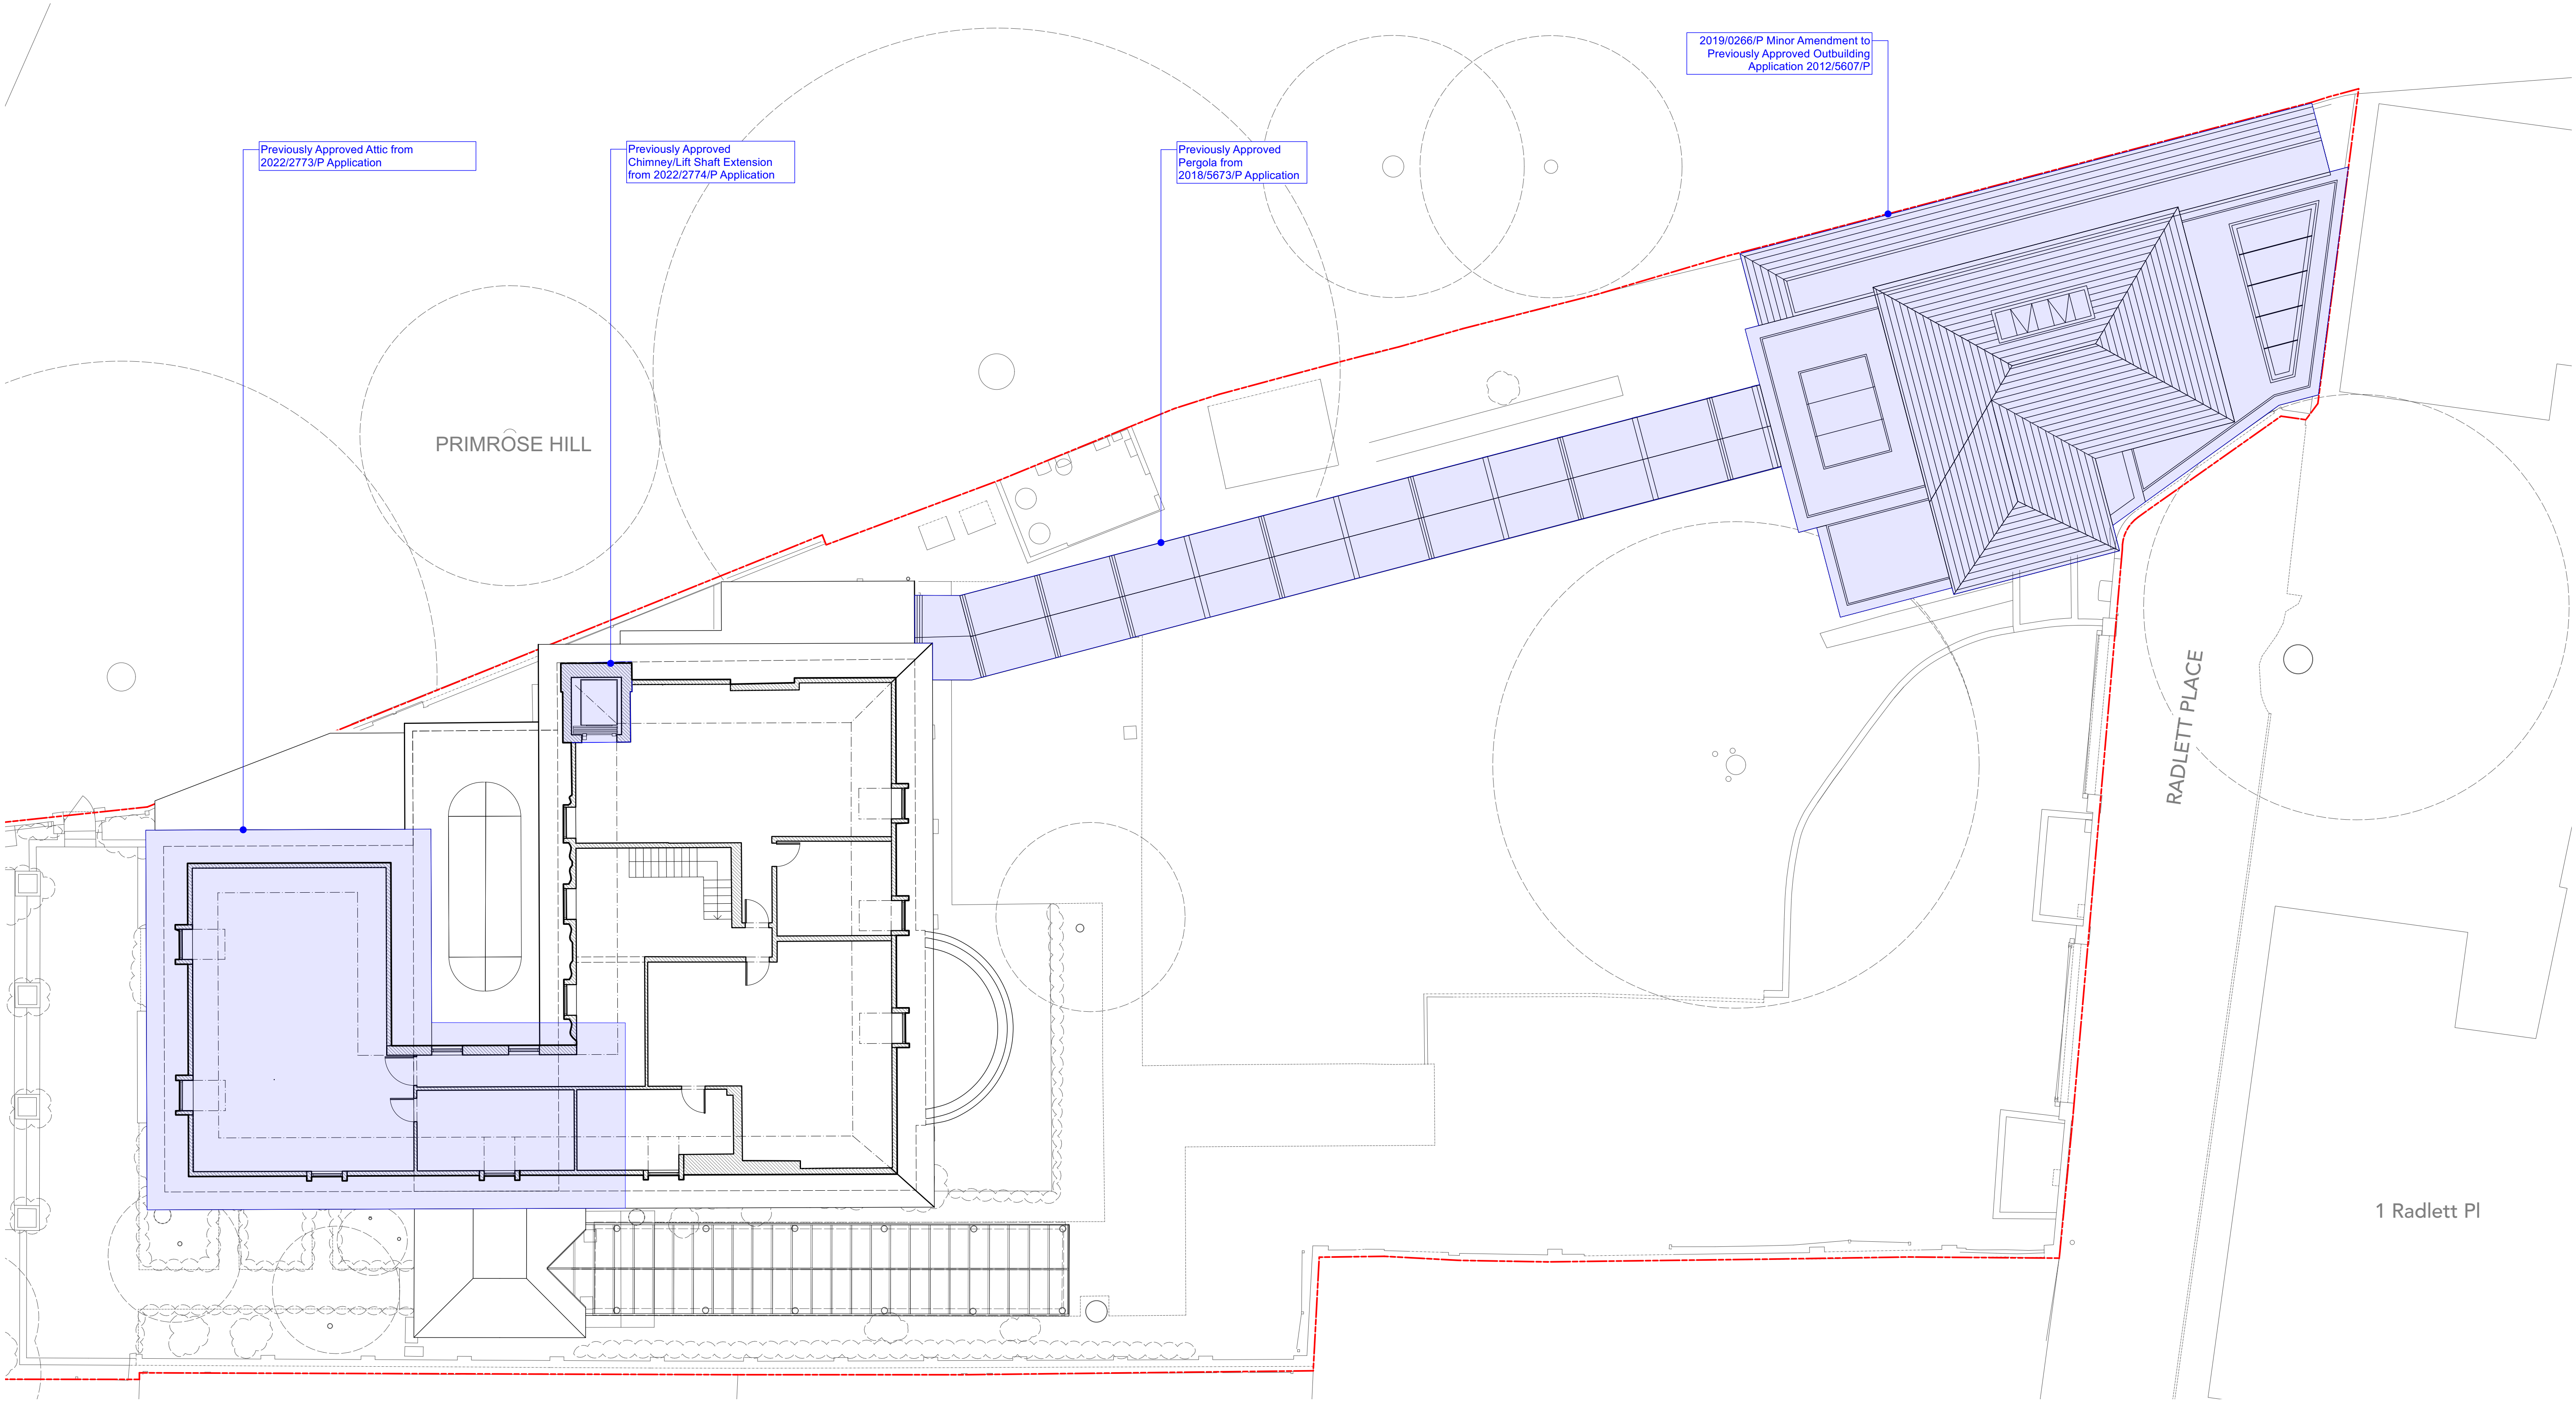

Previously Approved Attic from
2022/2773/P Application

Previously Approved
Chimney/Lift Shaft Extension
from 2022/2774/P Application

Previously Approved
Pergola from
2018/5673/P Application

2019/0266/P Minor Amendment to
Previously Approved Outbuilding
Application 2012/5607/P

PRIMROSE HILL

RADLETT PLACE


1 Radlett Pl

40

38

36

103 Existing & Approved Second Floor Plan
Scale - 1:100@A1, 1:200@A3

 


KEY
EXISTING
APPROVED

EXISTING & APPROVED

PLANNING

Project Radlett House	Drawing Title Existing & Approved Second Floor Plan	RUNDELL ASSOCIATES
Client Private		Architecture & Design 12 Salem Rd, London W2 4DL +44 (0)207 483 8360 office@rundaassociates.com rundaassociates.com
Structural Engineer -	Date 19/04/2024	Rev. A
Services Engineer -	Scale 1:100@A1, 1:200@A3	Drawn Checked
Quantity Surveyor -	Job no. 4306	
DO NOT SCALE FROM THE DRAWING. ALL DIMENSIONS ARE IN MM AND INDICATIVE ONLY © RUNDELL & ASSOCIATES LTD.		

P2_103

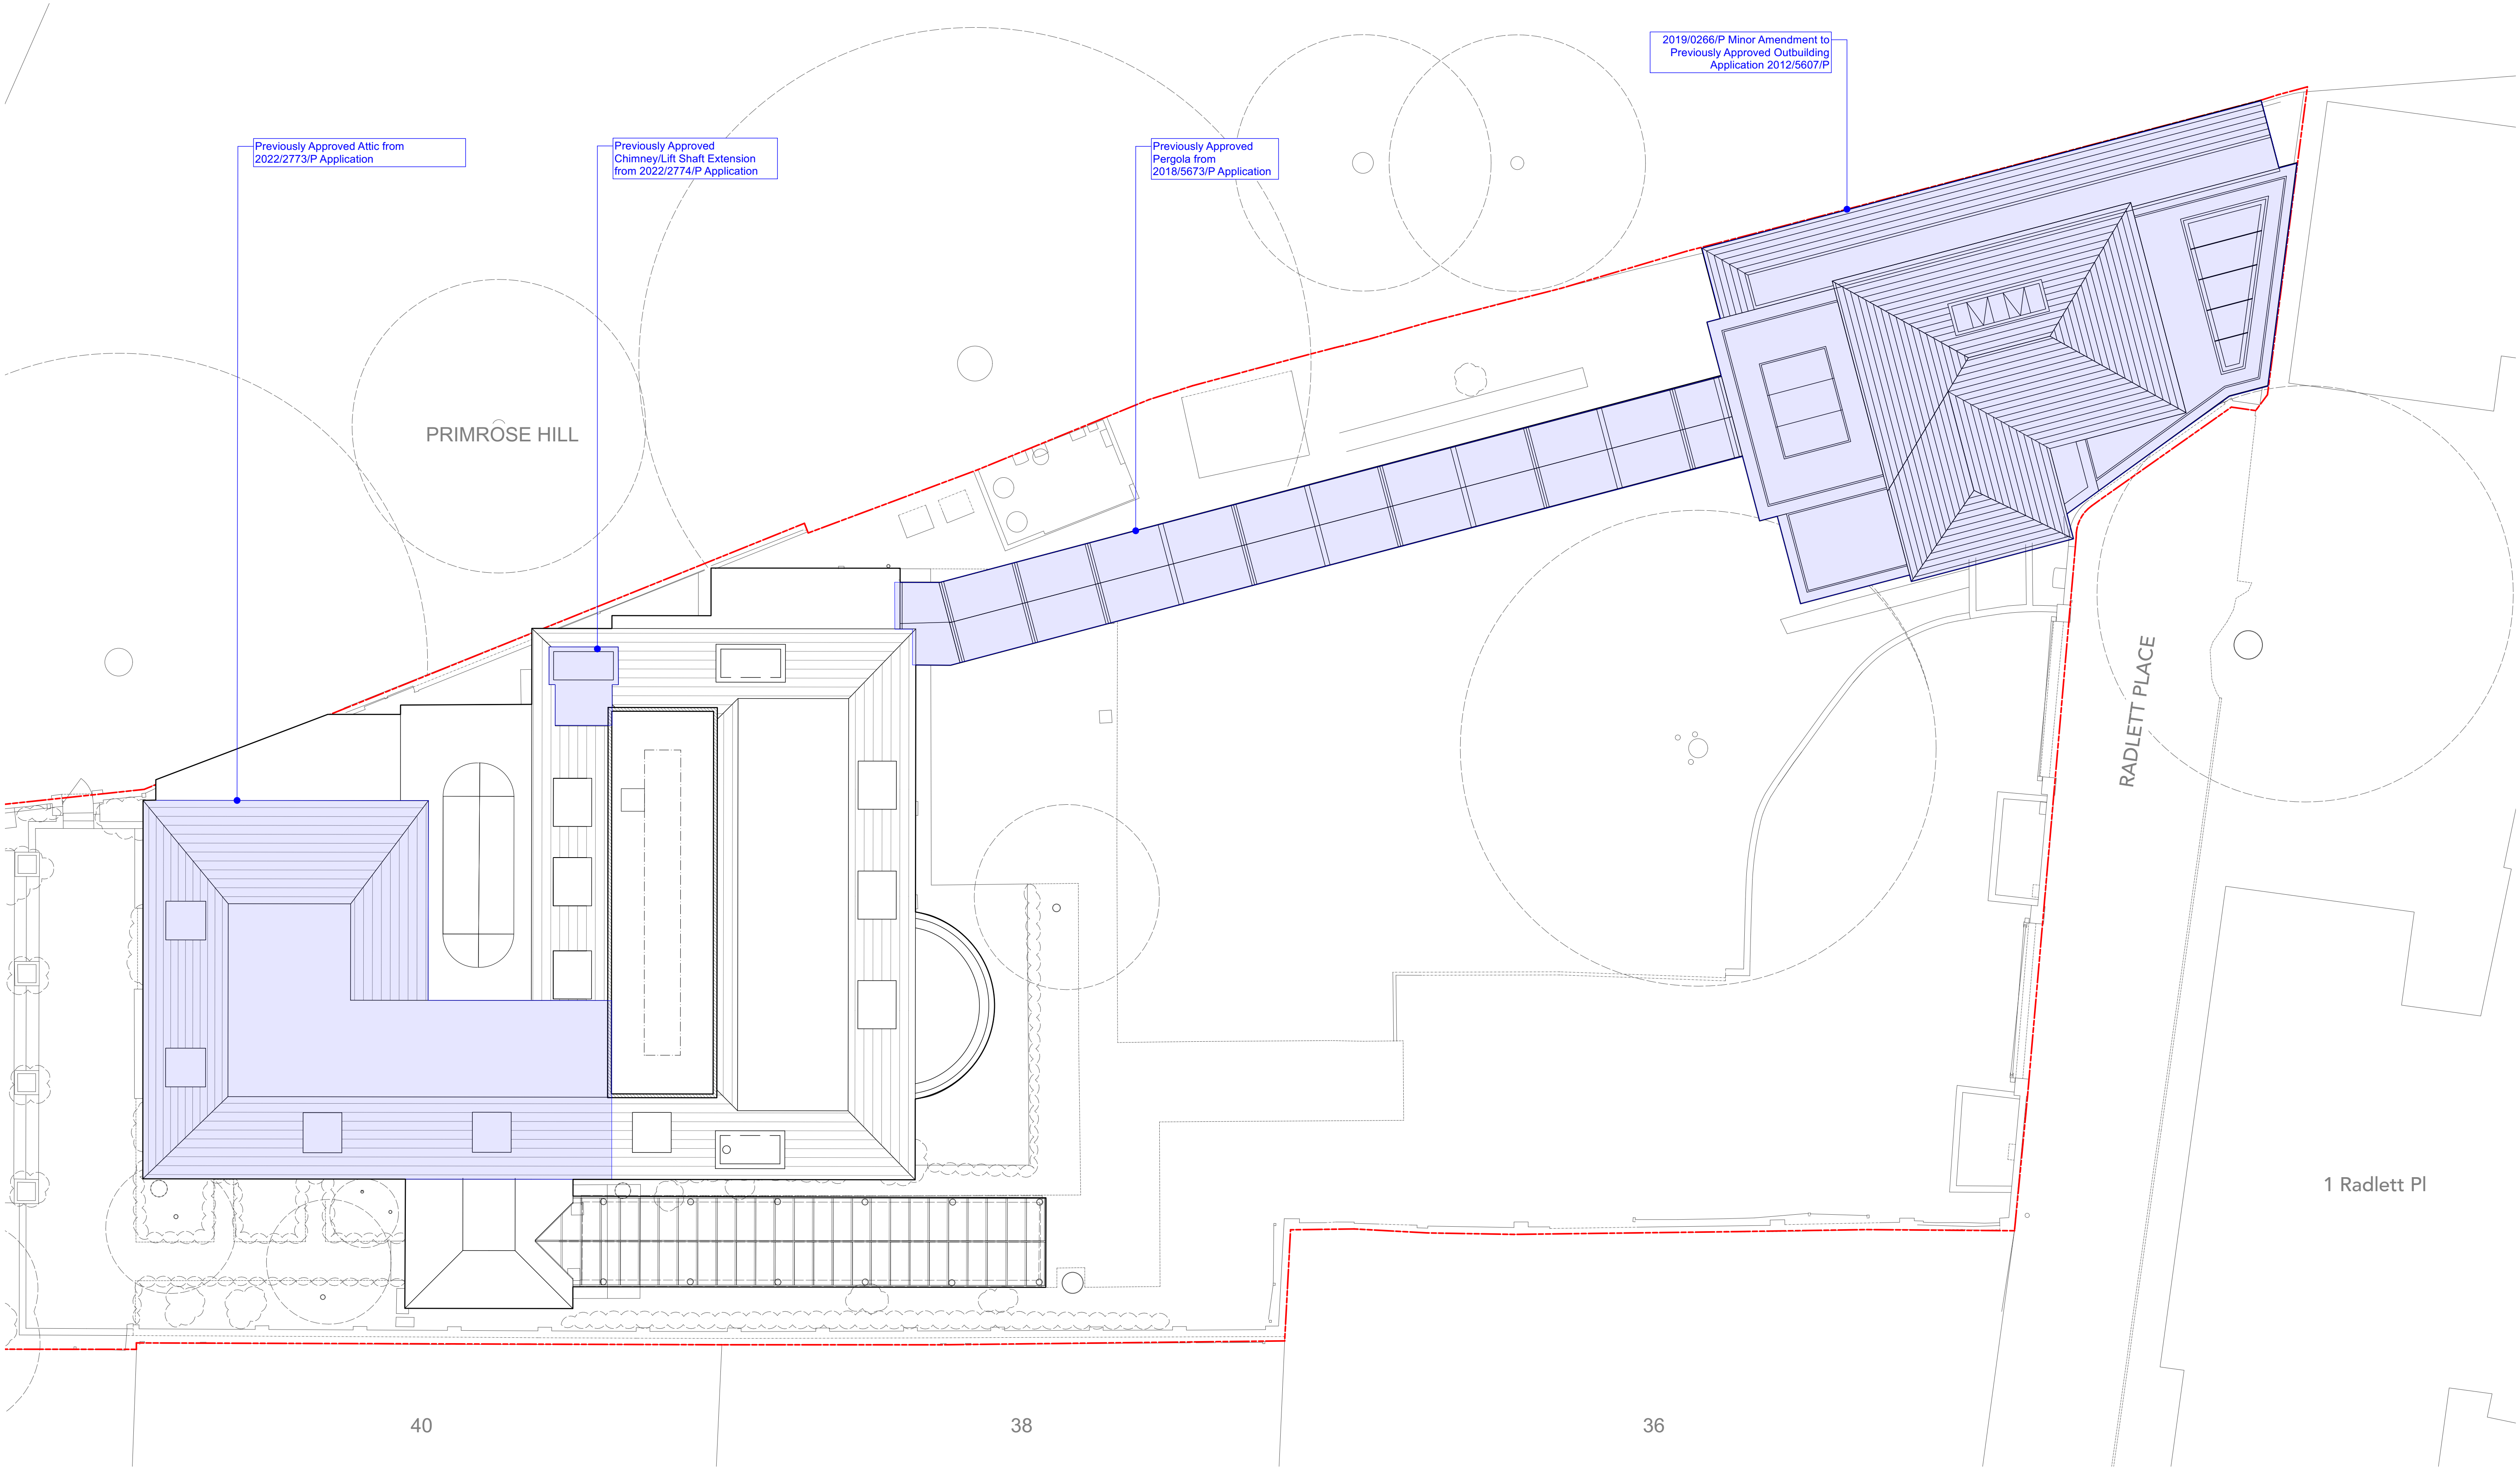

104 Existing & Approved Attic Plan
Scale - 1:100@A1, 1:200@A3




KEY

EXISTING

APPROVED

EXISTING & APPROVED

PLANNING			
Project Radlett House		Drawing Title Existing & Approved Attic Plan	
Client Private		RUNDRELL ASSOCIATES	
Structural Engineer -		Architecture & Design 12 Salem Rd, London W2 4DL +44 (0)207 483 8360 office@rundaassociates.com rundaassociates.com	
Services Engineer -		Date 19/04/2024	Rev A
Quantity Surveyor -		Scale 1:100@A1, 1:200@A3	Drawn P2_104
Job no 4306		Checked -	
DO NOT SCALE FROM THE DRAWING. ALL DIMENSIONS ARE IN MM AND INDICATIVE ONLY © RUNDRELL & ASSOCIATES LTD.			

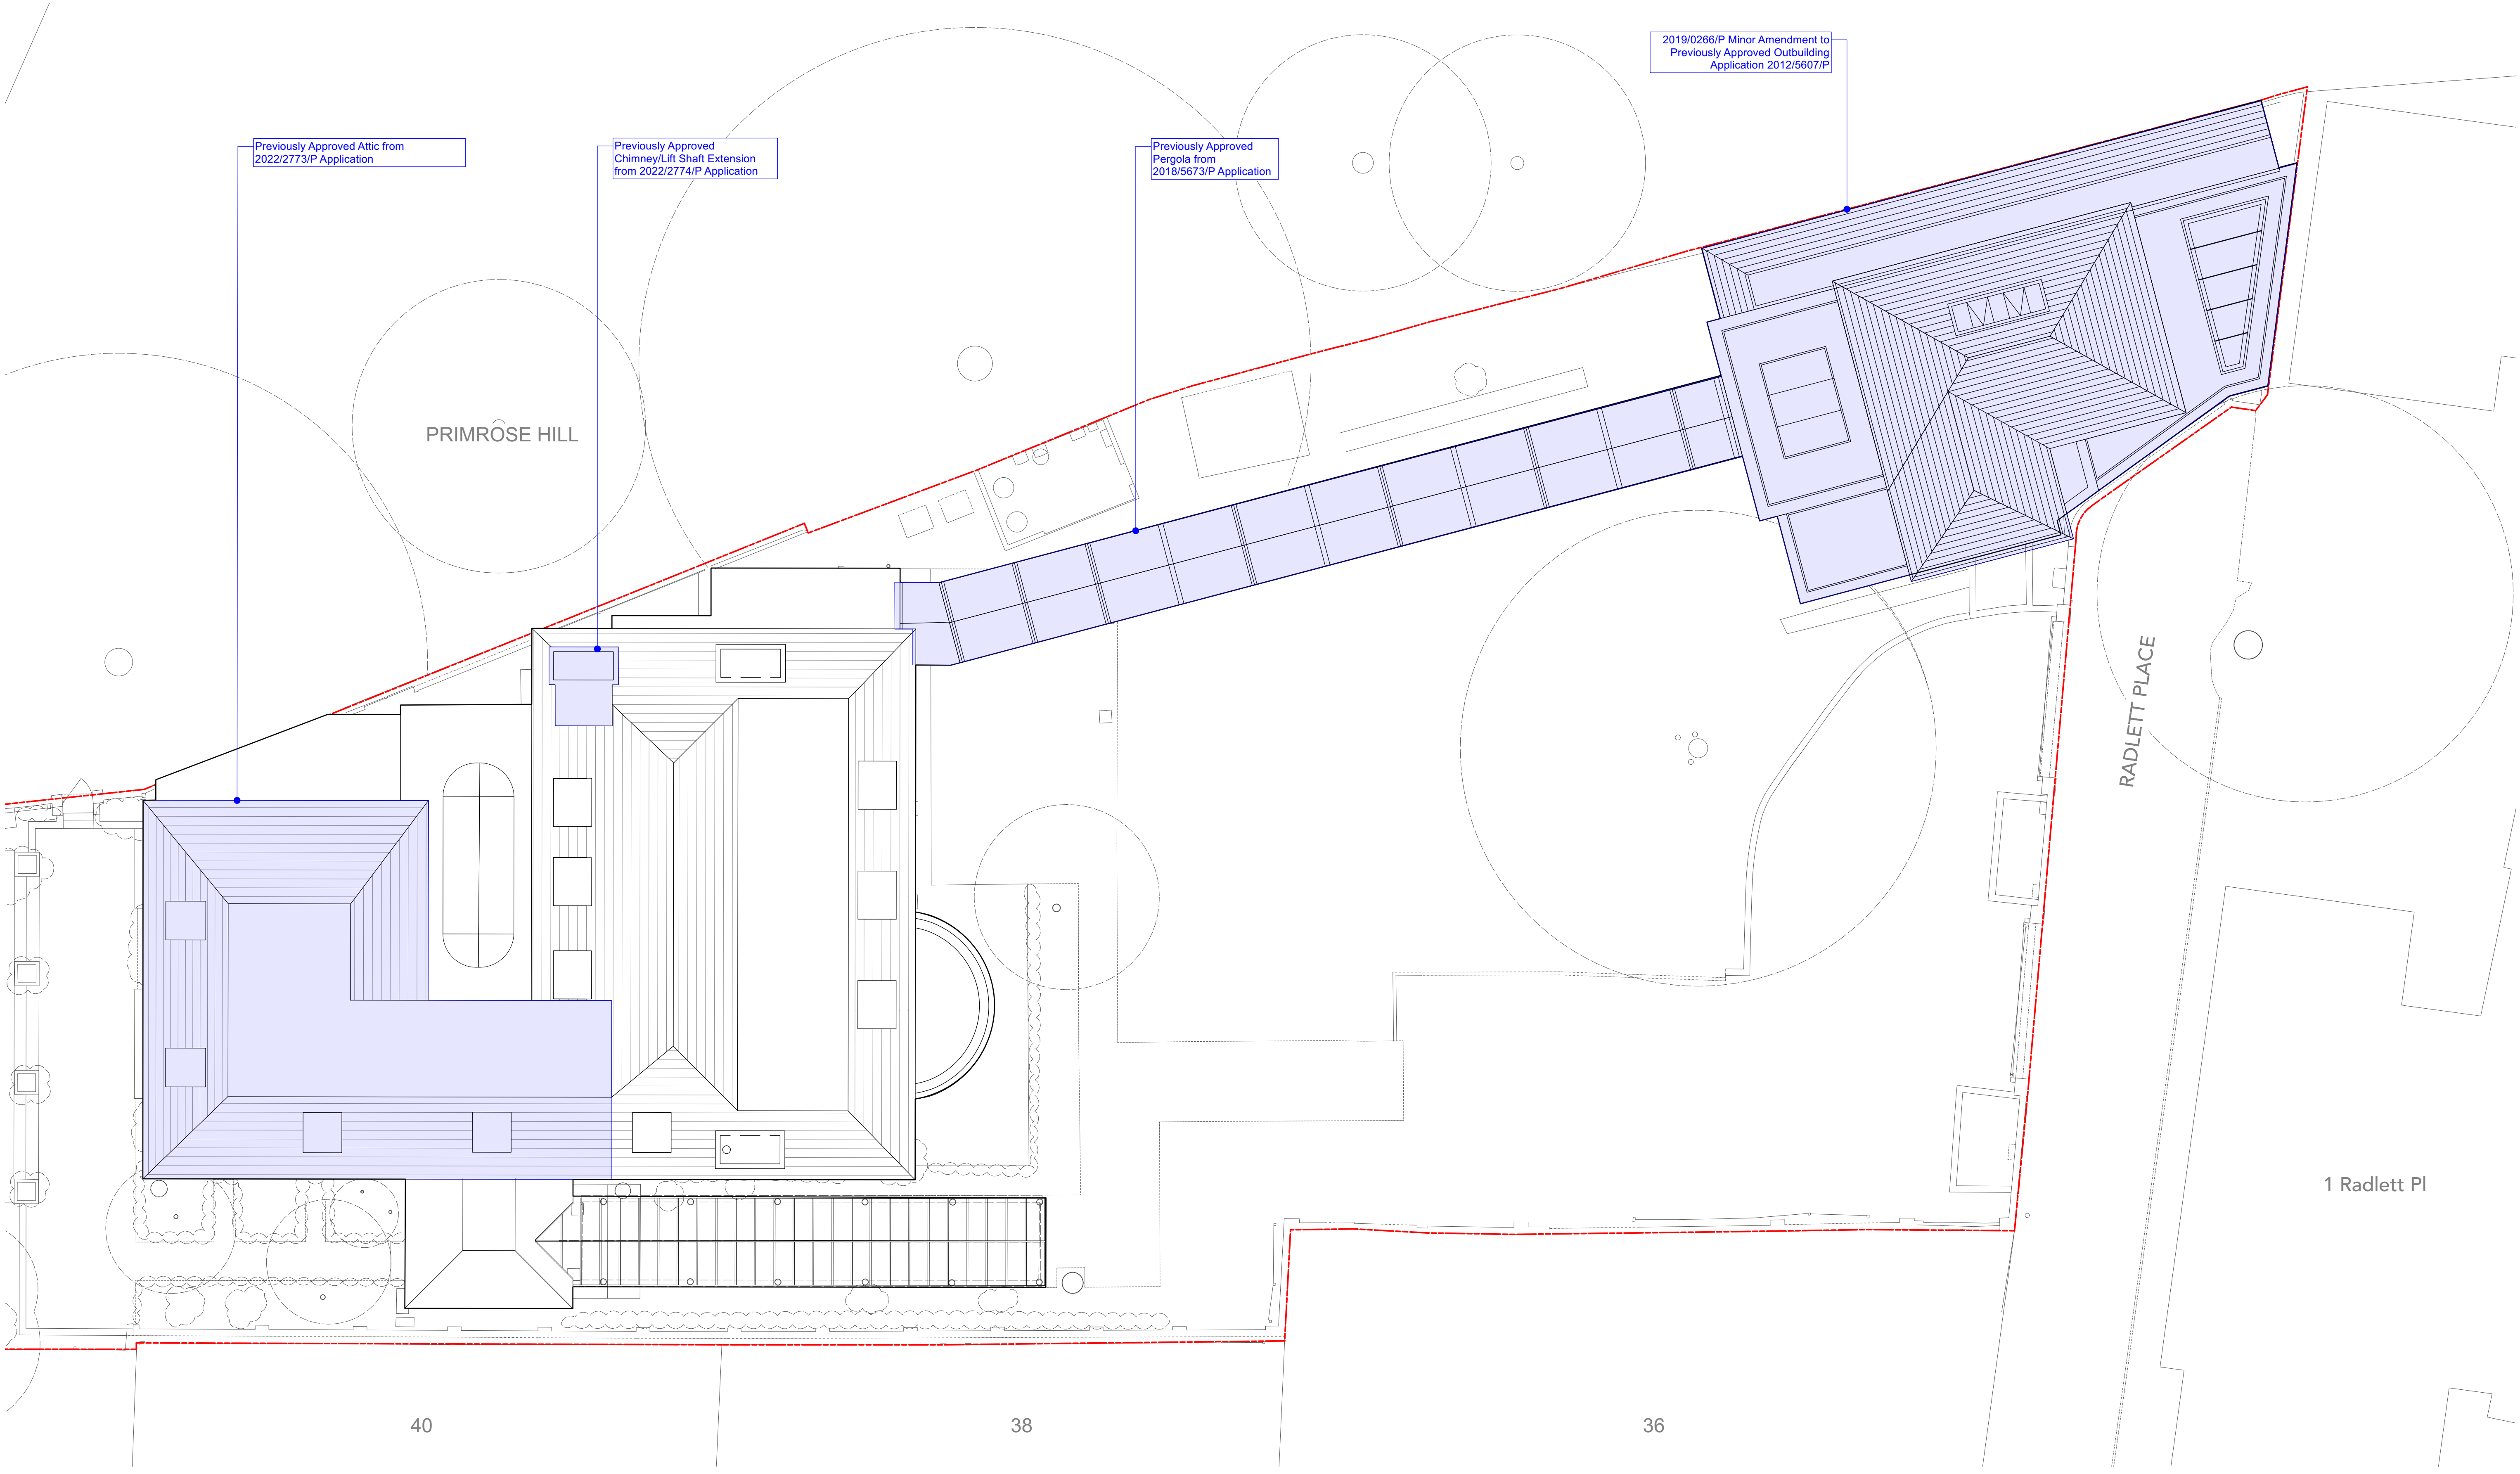

105 Existing & Approved Roof Plan
Scale - 1:100@A1, 1:200@A3



KEY

EXISTING

APPROVED

EXISTING & APPROVED

PLANNING

Project Radlett House	Drawing Title Existing & Approved Roof Plan	RUNDELL ASSOCIATES
Client Private	Architecture & Design 12 Salem Rd, London W2 4DL +44 (0)207 483 8360 office@runnellassociates.com runnellassociates.com	
Structural Engineer -	Date 19/04/2024	Rev A
Services Engineer -	Scale 1:100@A1, 1:200@A3	Drawn P2_105
Quantity Surveyor -	Job no 4306	Checked
DO NOT SCALE FROM THE DRAWING. ALL DIMENSIONS ARE IN MM AND INDICATIVE ONLY © RUNDELL & ASSOCIATES LTD.		