



This drawing is protected under Copyright and at no time should any portion of this drawing be reproduced or copied without the permission of the Architect (Design Copyright Act 1968).
 This drawing must not be used for purposes other than that for which it was provided. It is supplied without liability for any errors or omissions.
 Drawings only to be scaled for planning application purposes, all dimensions to be checked on site. All drawings subject to Statutory Authority Approval.

Notes:

 


Key

- - - Site Boundary
- - - Demolition
- Existing
- Proposed
- Pre-app Area
- - - Pre-app Outline

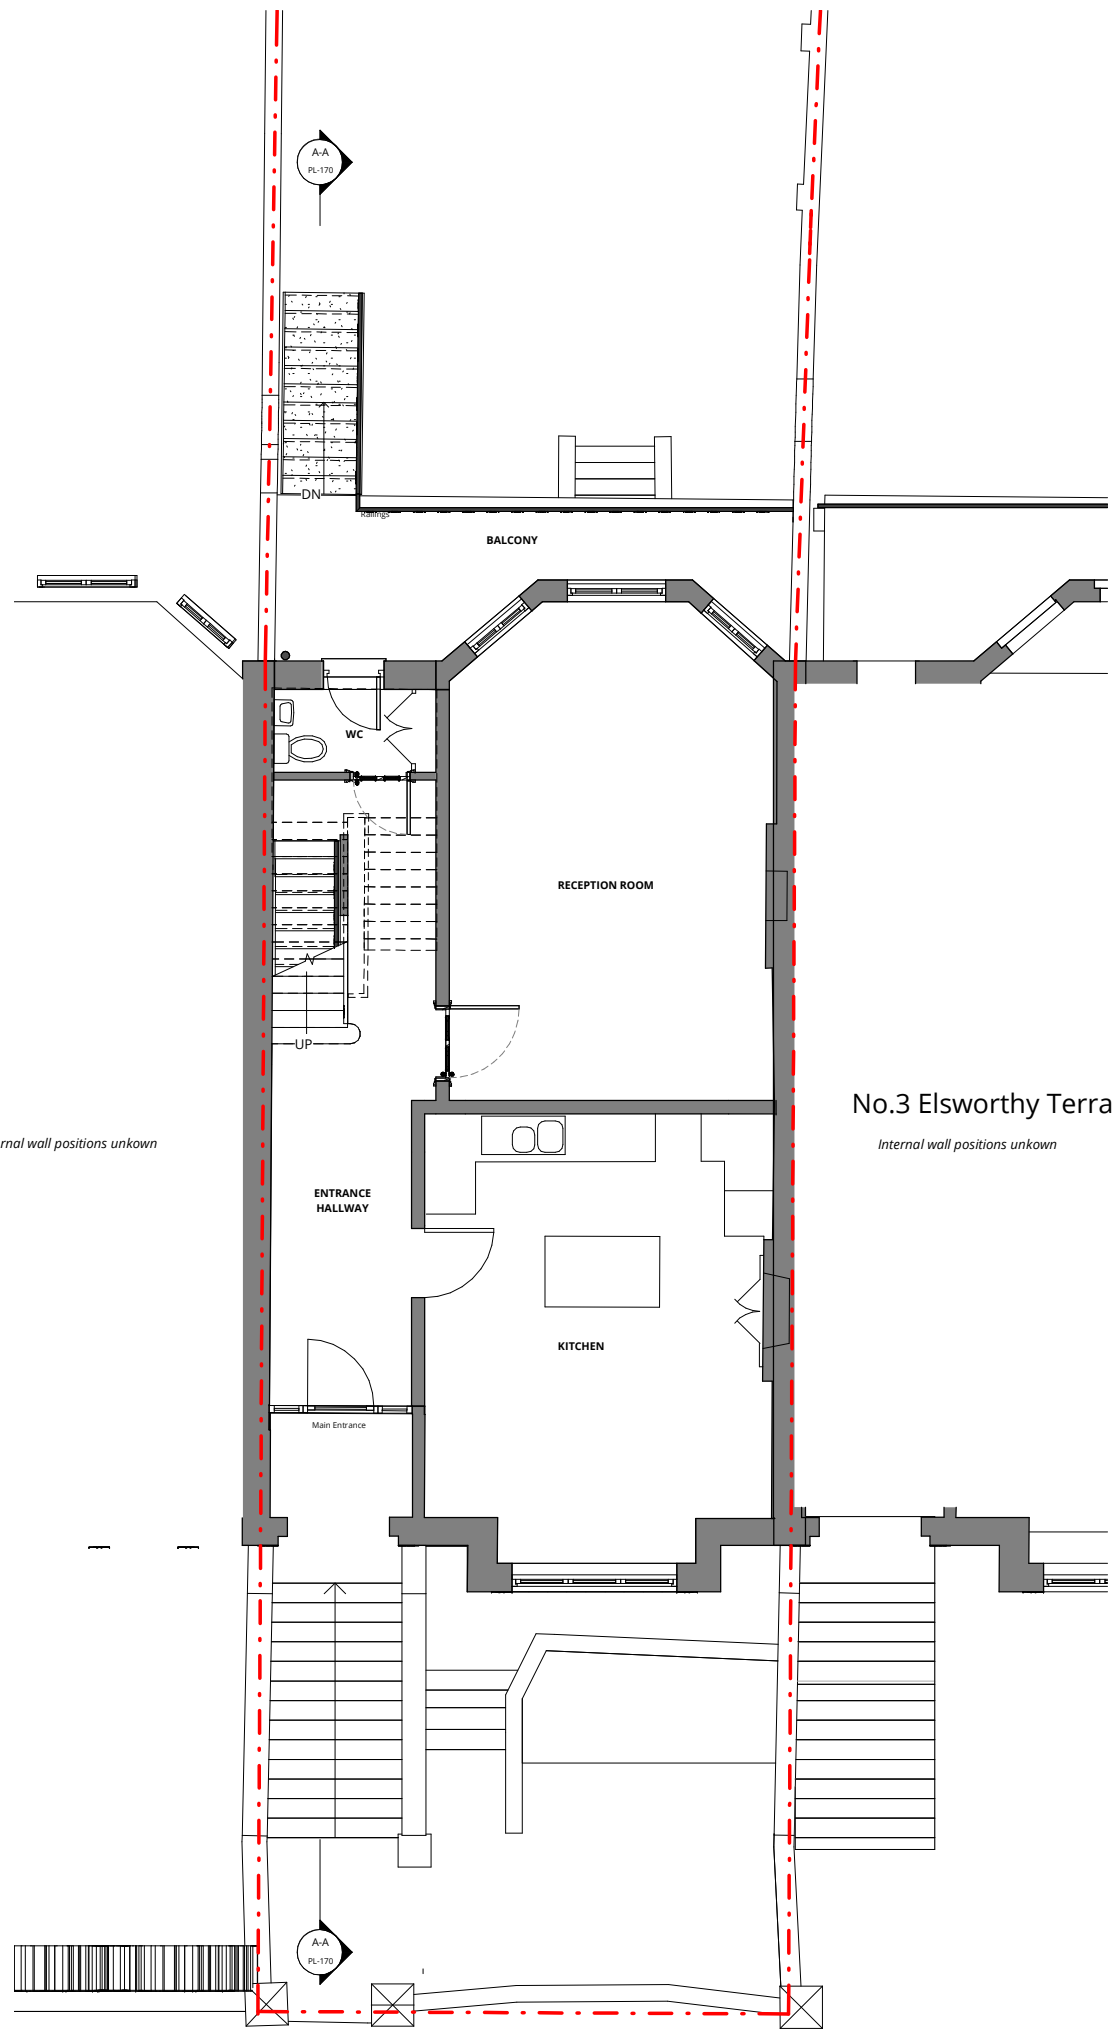

Existing Ground Floor Plan
1 : 50

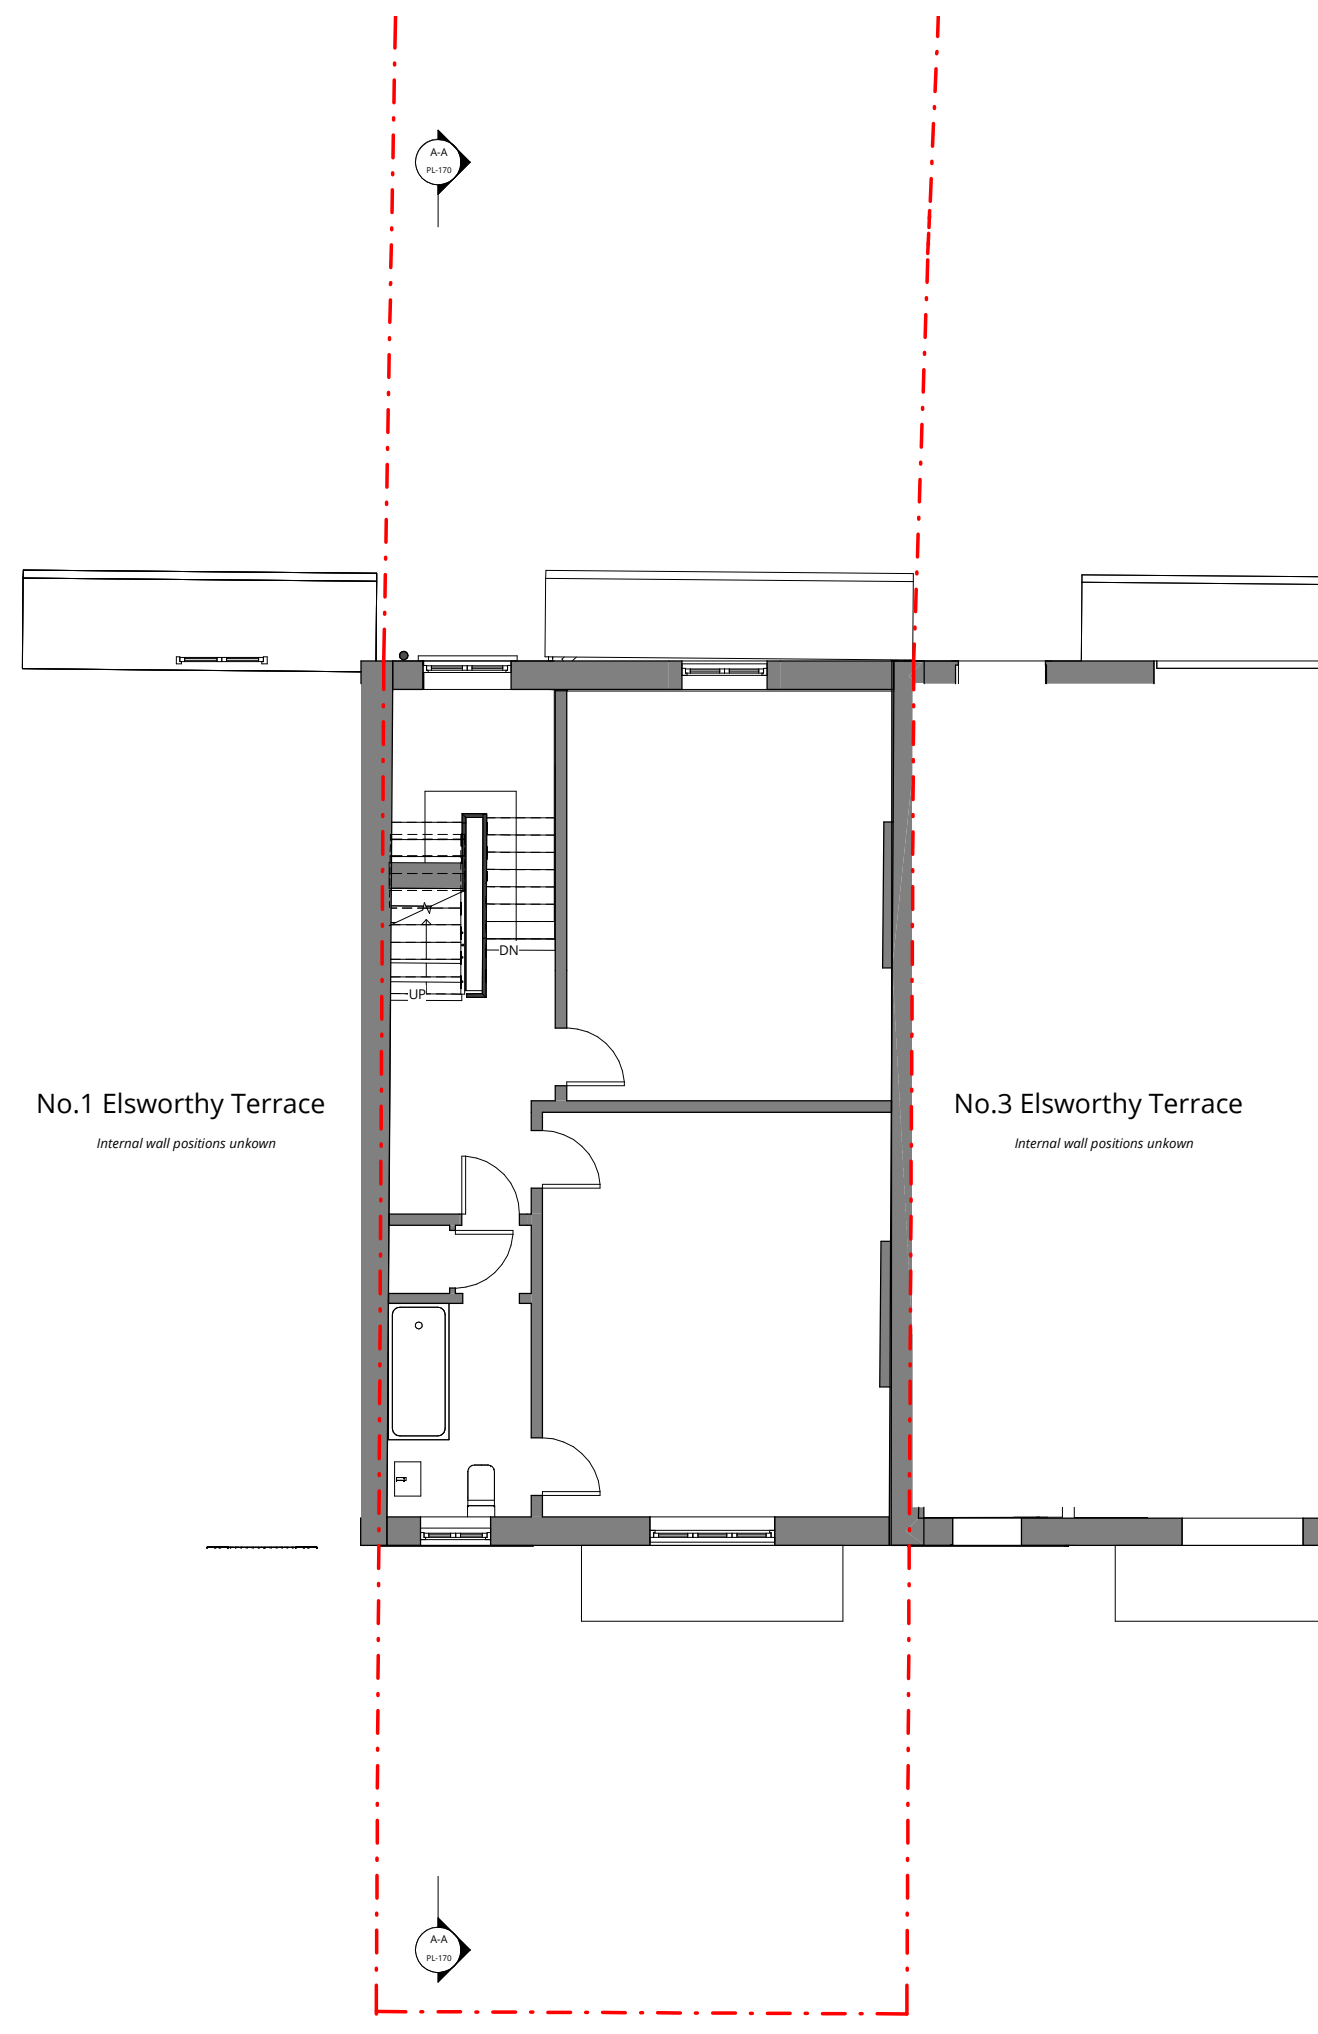

Existing First Floor Plan
1 : 50

Rev	Description	Date	Enwn	SB	Ckd
PL2	Full Planning Application	01.11.23	MIC	SB	
PL1	Pre-App Issue	15.09.23	MIC	SB	



16 lambton place
 notting hill
 london w112sh
 t 02072293125
 f 02072293257
 e info@wolffarchitects.co.uk

PLANNING

status:
 project:
2 Elsworthy Terrace
London NW3 3DR

drawing title:
Existing Ground and First Floor

date: **15/09/23** | scale: **1 : 50**

dwg no: **2307-PL-151** | rev no: **PL2**