


This drawing is protected under Copyright and at no time should any portion of this drawing be reproduced or copied without the permission of the Architect (Design Copyright Act 1968).
 This drawing must not be used for purposes other than that for which it was provided. It is supplied without liability for any errors or omissions.
 Drawings only to be scaled for planning application purposes, all dimensions to be checked on site. All drawings subject to Statutory Authority Approval.


Notes:

 


- Key**
- - - Site Boundary
 - - - Demolition
 - Existing
 - Proposed
 - Pre-app Area
 - - - Pre-app Outline

No.1 Elsworthy Terrace
Internal wall positions unknown

No.3 Elsworthy Terrace
Internal wall positions unknown

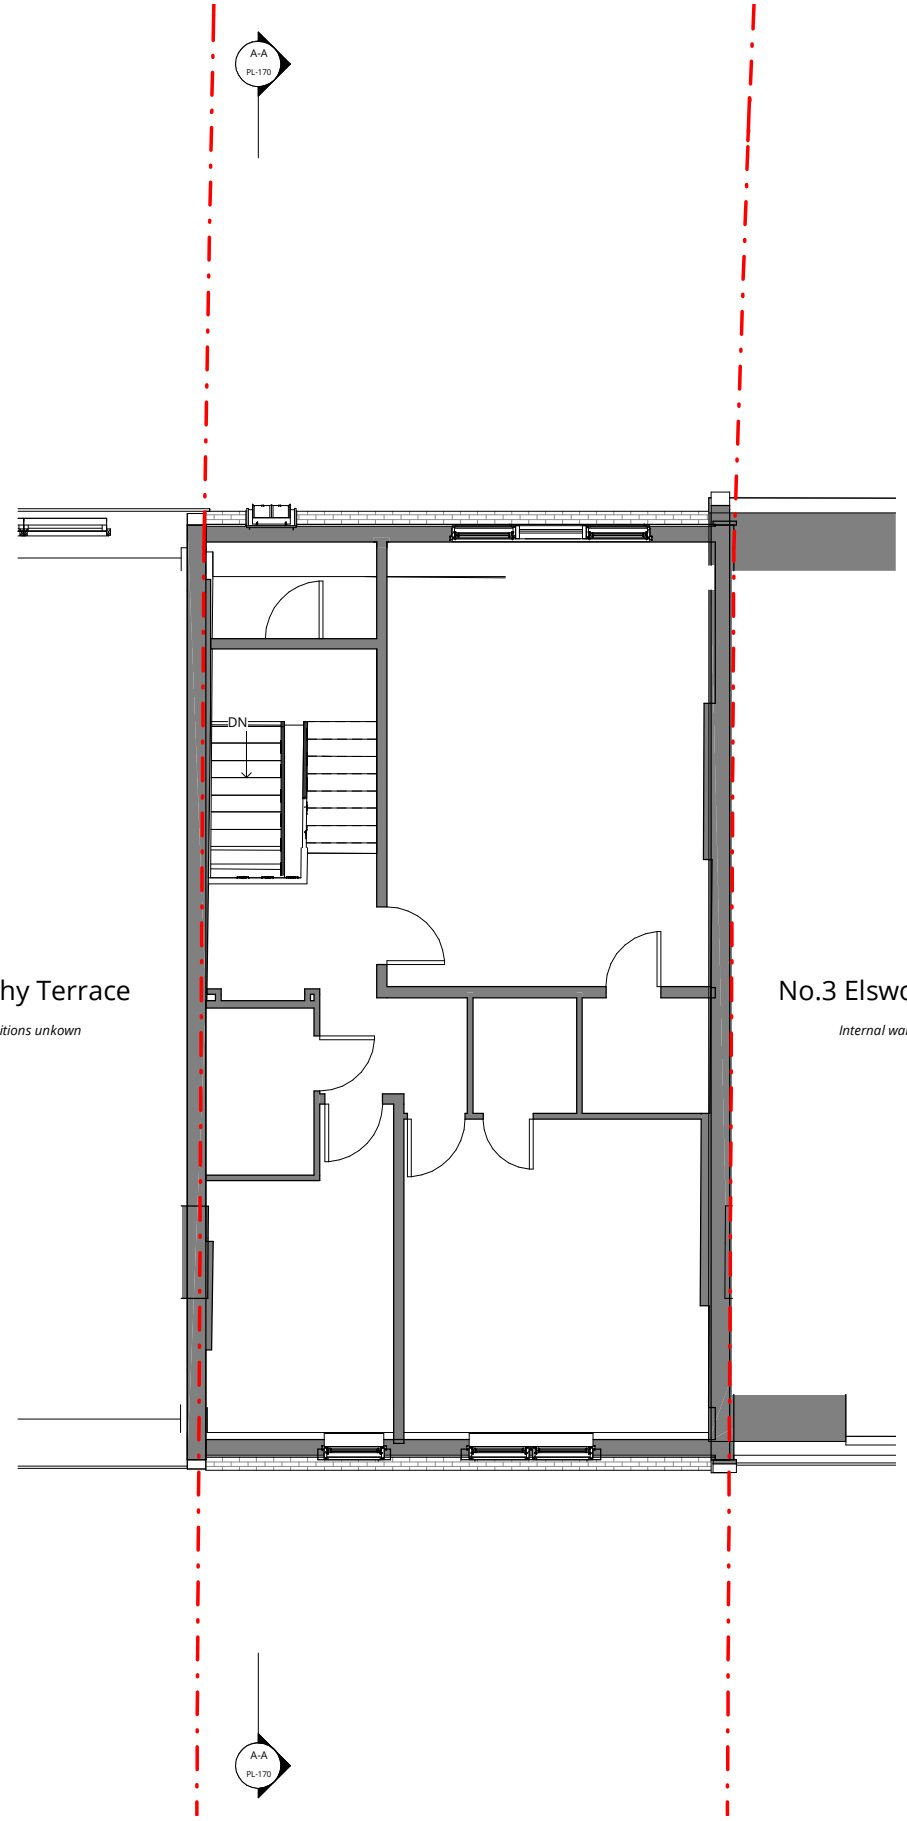

Second Floor Plan
 1 : 50

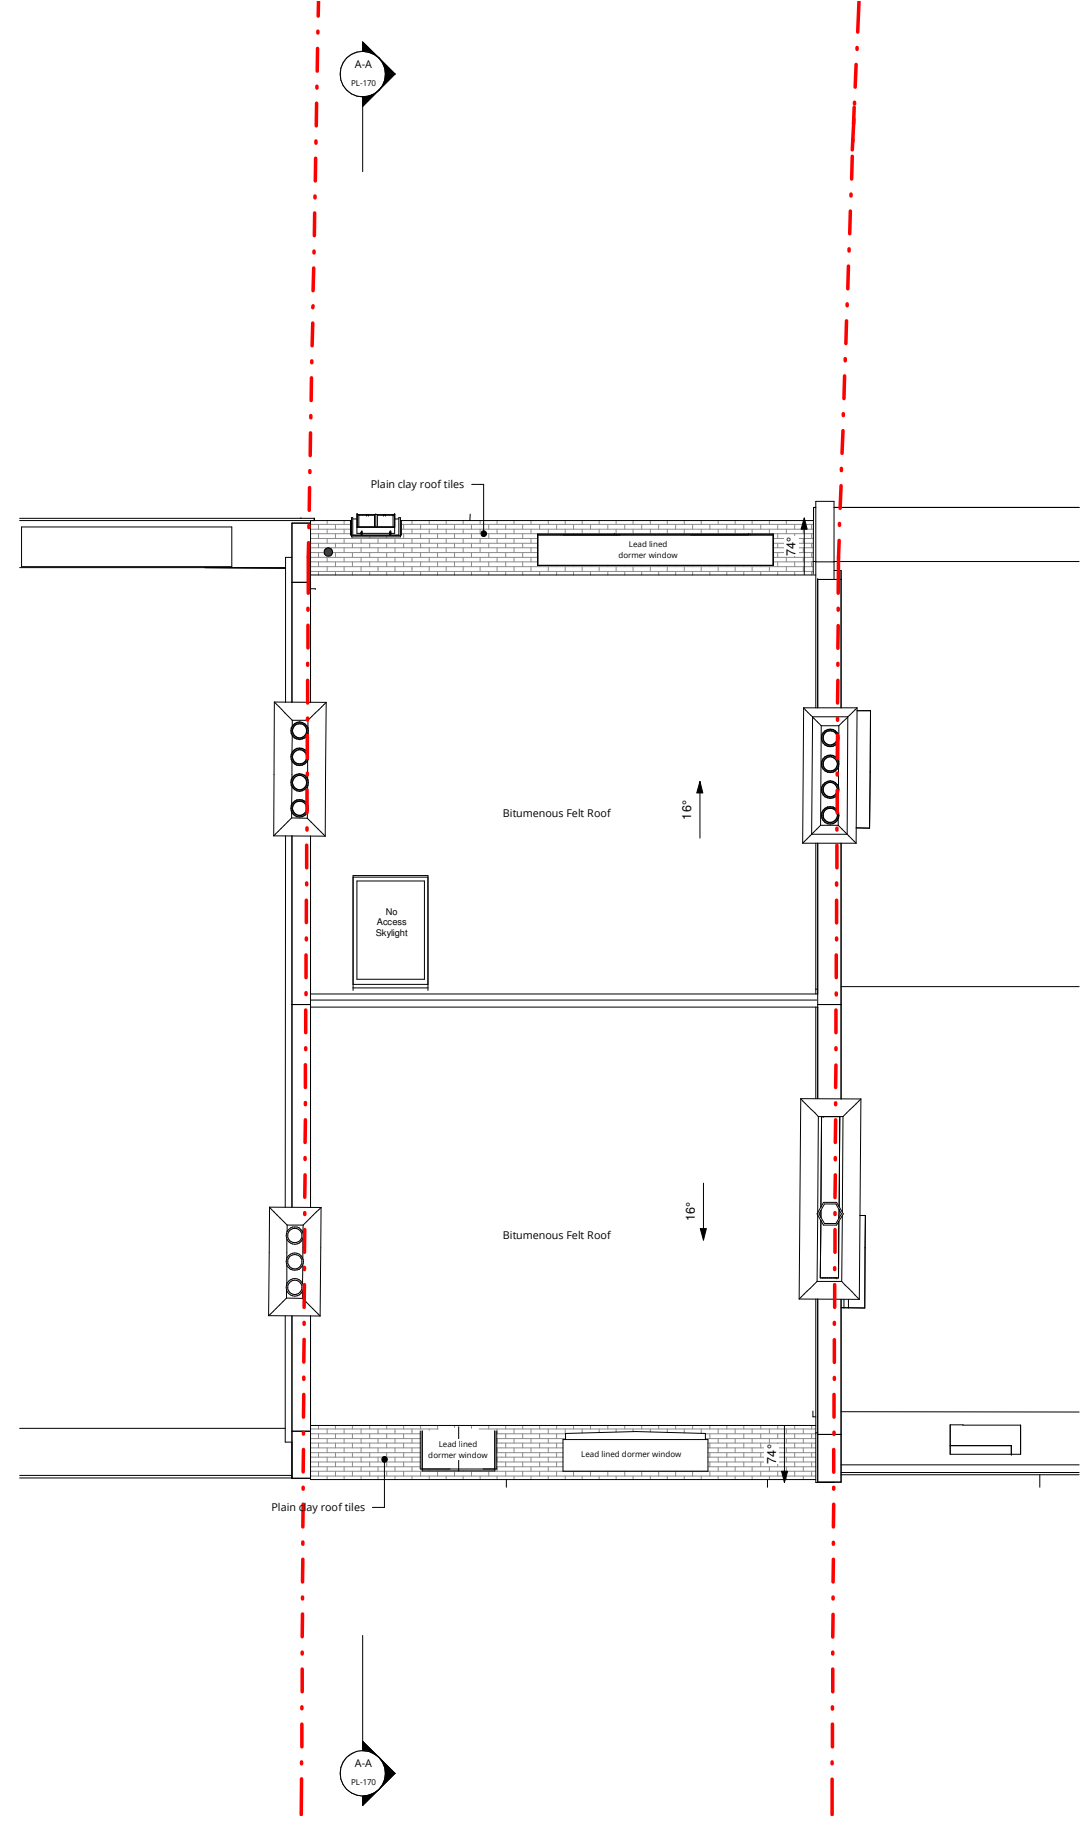

Existing Roof Plan
 1 : 50

Rev	Description	Date	Drawn	Checkd
PL2	Full Planning Application	01.11.23	MIC	SB
PL1	Pre-App Issue	15.09.23	MIC	SB



16 lambton place
 notting hill
 london w112sh
 t 02072293125
 f 02072293257
 e info@wolffarchitects.co.uk

status: **PLANNING**

project: **2 Elsworthy Terrace
 London NW3 3DR**

drawing title: **Existing Second and
 Roof Plan**

date: **11/09/23** | scale: **1 : 50**

dwg no: **2307-PL-152** | rev no: **PL2**