


NOTES
DO NOT SCALE. WORK TO FIGURED DIMENSIONS ONLY.
CONTRACTOR TO CHECK ALL DIMENSIONS.
ALL ERRORS AND OMISSIONS TO BE REPORTED TO THE ARCHITECT.

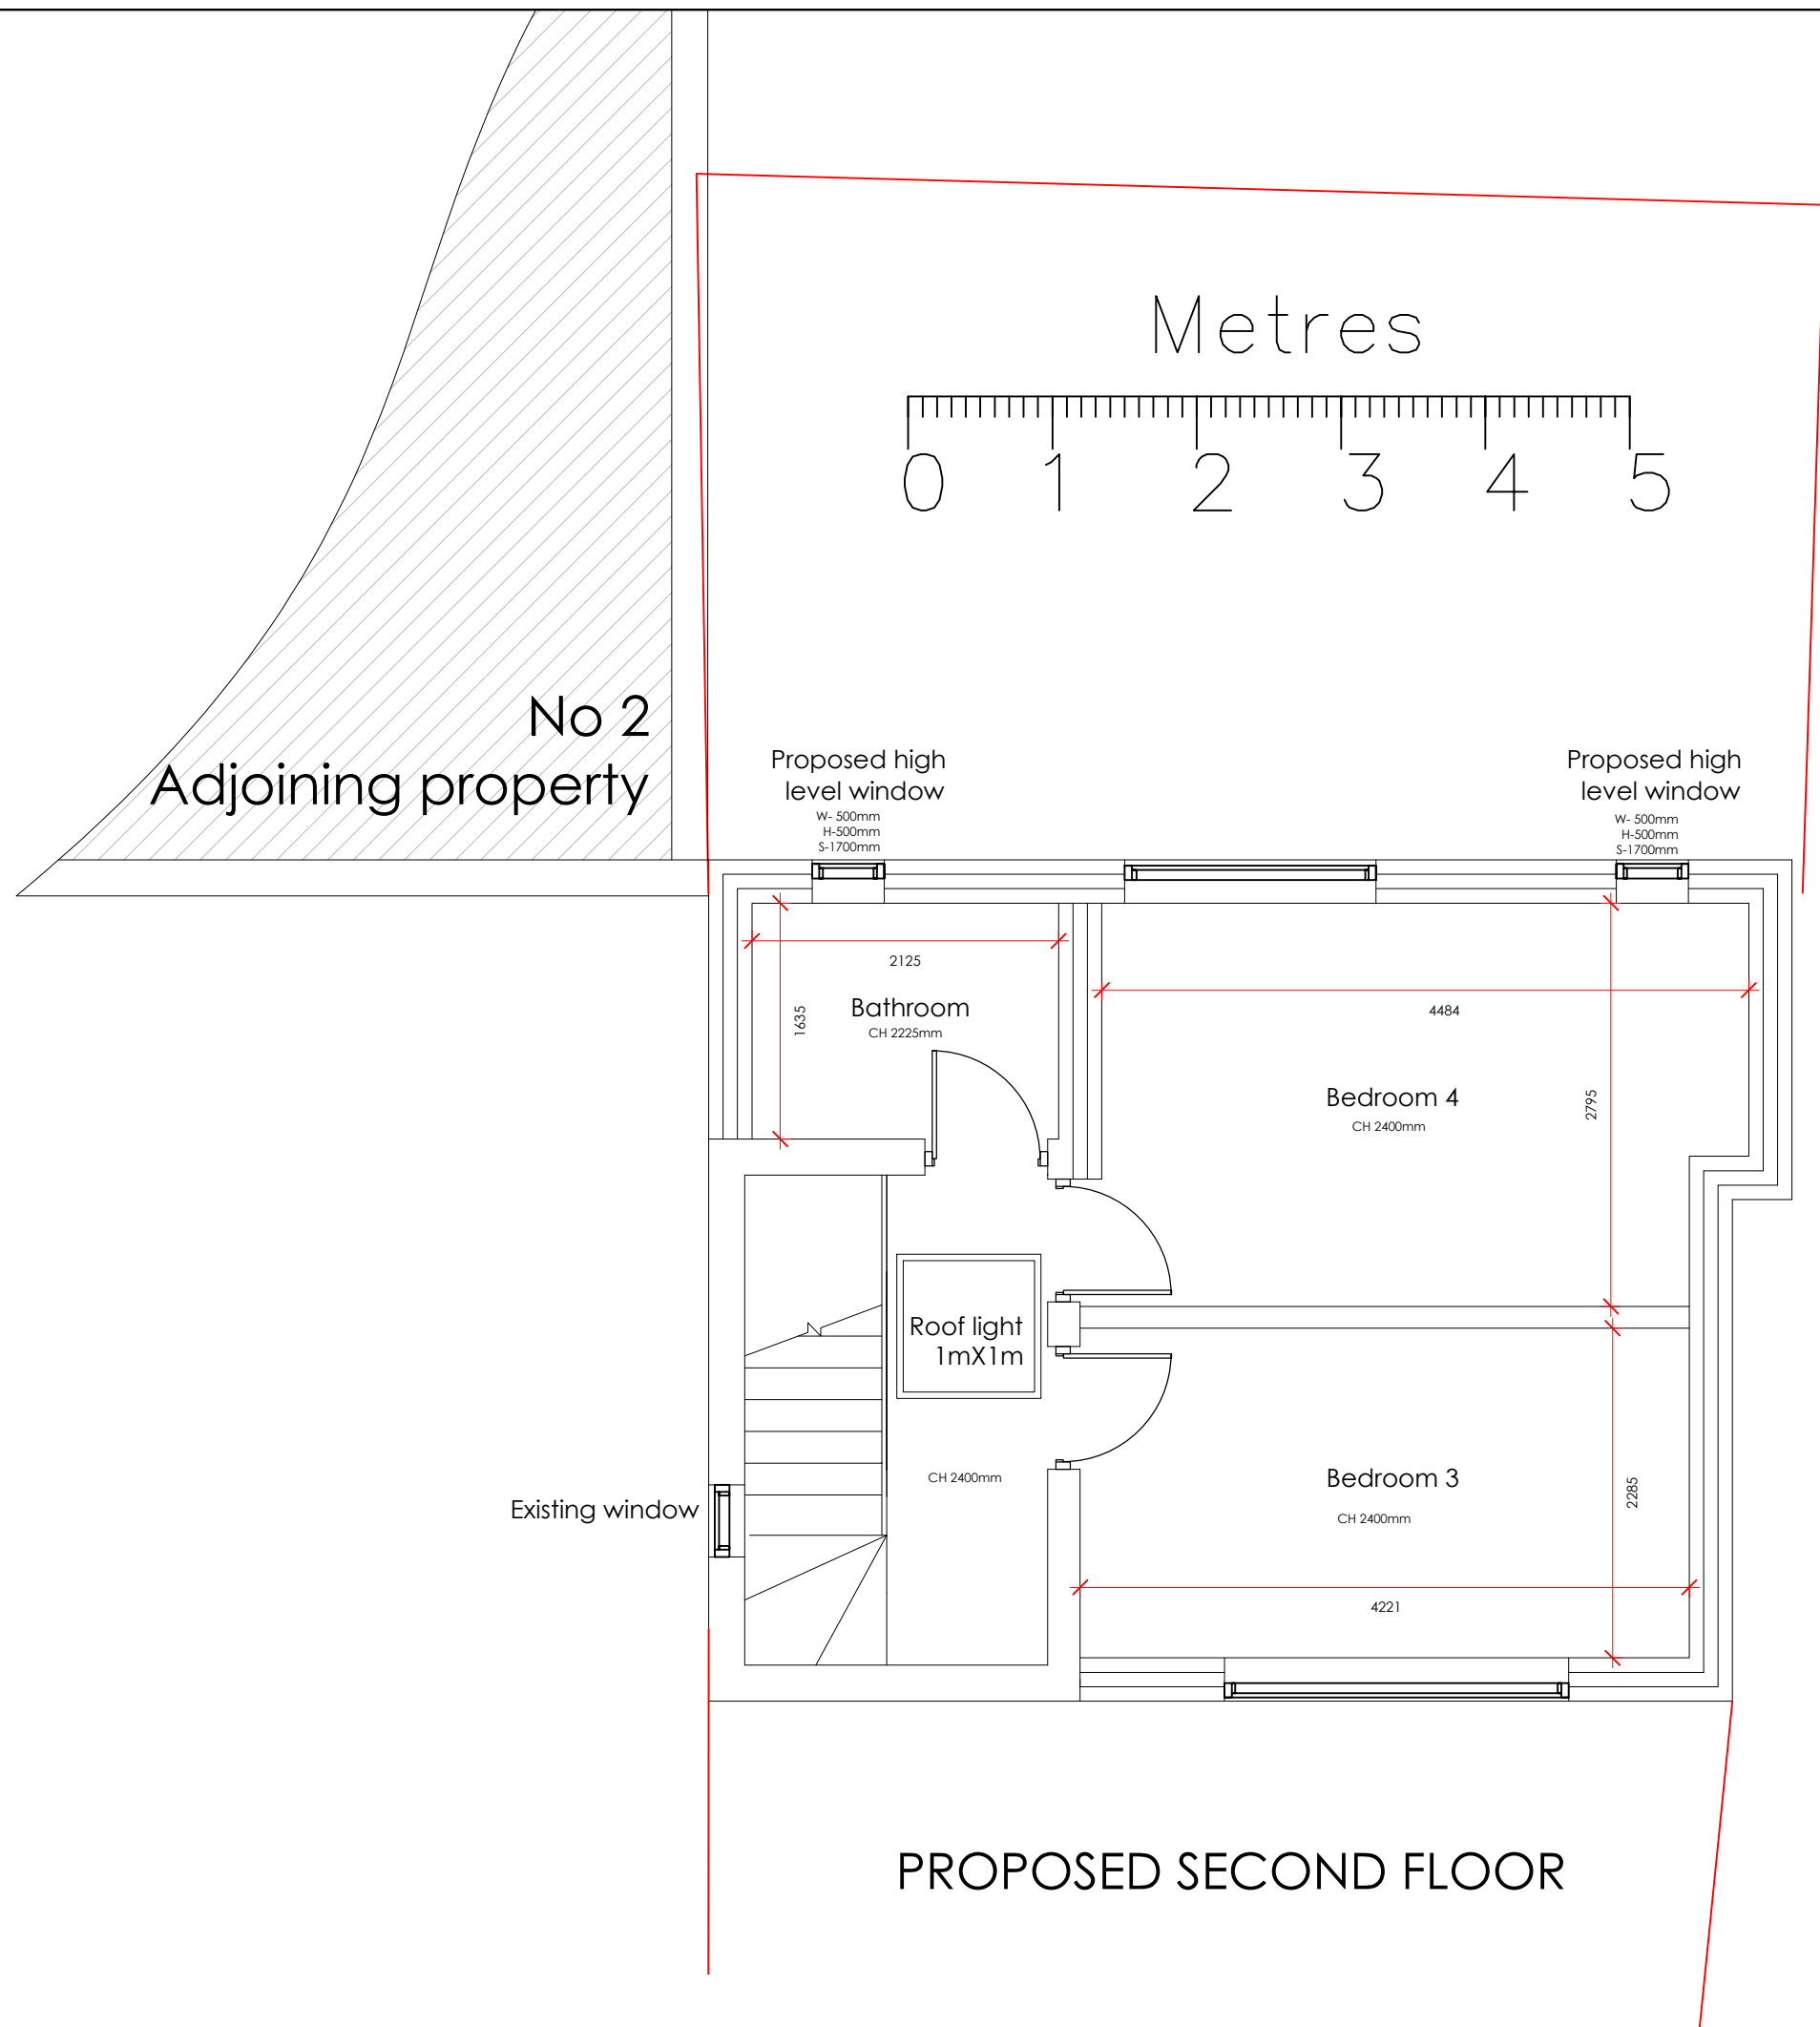

Revision



IKONIC
BUILDING DESIGN

Architectural Services and Structural Engineers

a : No 05, Unit 11, Rockware Business
Centre, Rockware Avenue UB6 0AA
m : 07771392495
e : Design@ikonicdesign.co.uk
w : www.ikonicdesign.co.uk

ADDRESS
Wood House, Mill Lane, NW6 1NS

PROJECT
Second floor rear extension

TITLE
Proposed Floor plan

Scale 1:50@A3	Date Jan 2024	Drawn by TK
Job Number 911	Drawing Number 005	Revision