


1:1250 OS

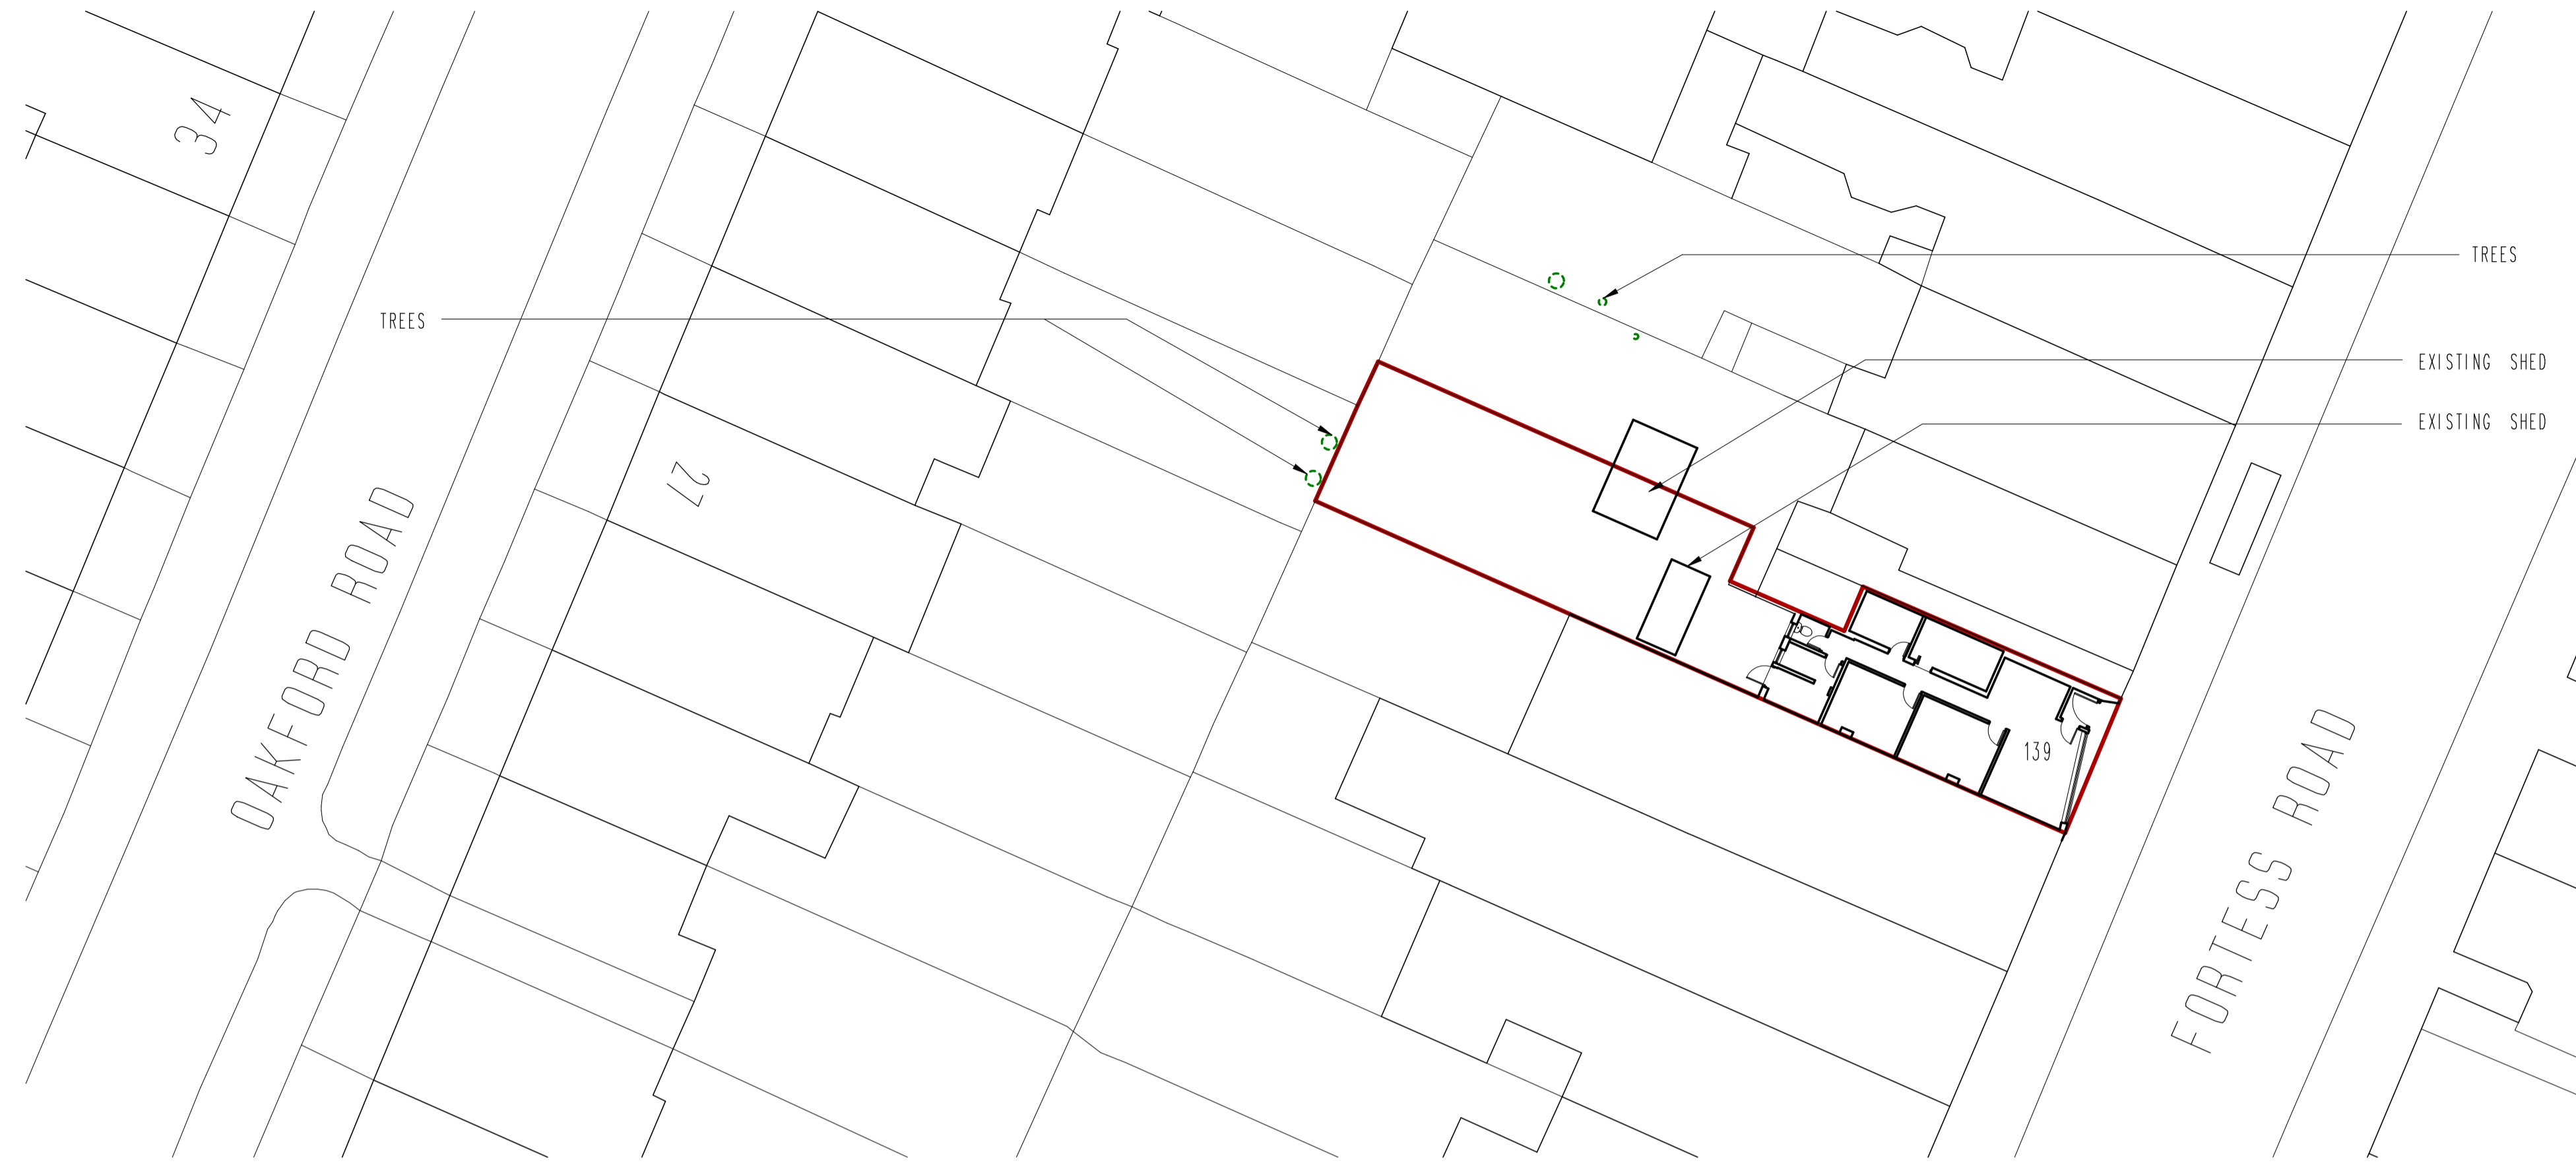


EXISTING SITE PLAN



PROPOSED SITE PLAN

EXTENSION TO MATCH
UP TO NEIGHBOUR

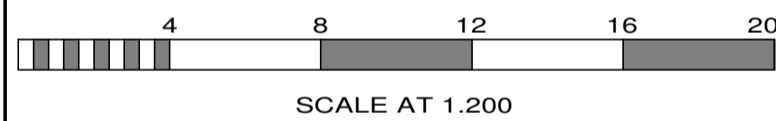

No.	Date	By	Contents
Revisions			

Site Address
139 FORTRESS LANE
LONDON
NW5 2HR

Job Title
EXTENSION

Drawing Title
EXISTING & PROPOSED SITE PLANS

Scale: 1:200 Date: 10/23 Drawn by: AJC

Alan Cox
associates
 Architectural & Planning Consultants
 TEL: 020 - 8440 - 7777
 FAX: 020 - 8364 - 9556

Orig. No.	Rev.
527523 004	B