


PROPOSED FRONT ELEVATION

TITLE:


Proposed Front lower ground Extension and Internal alteration

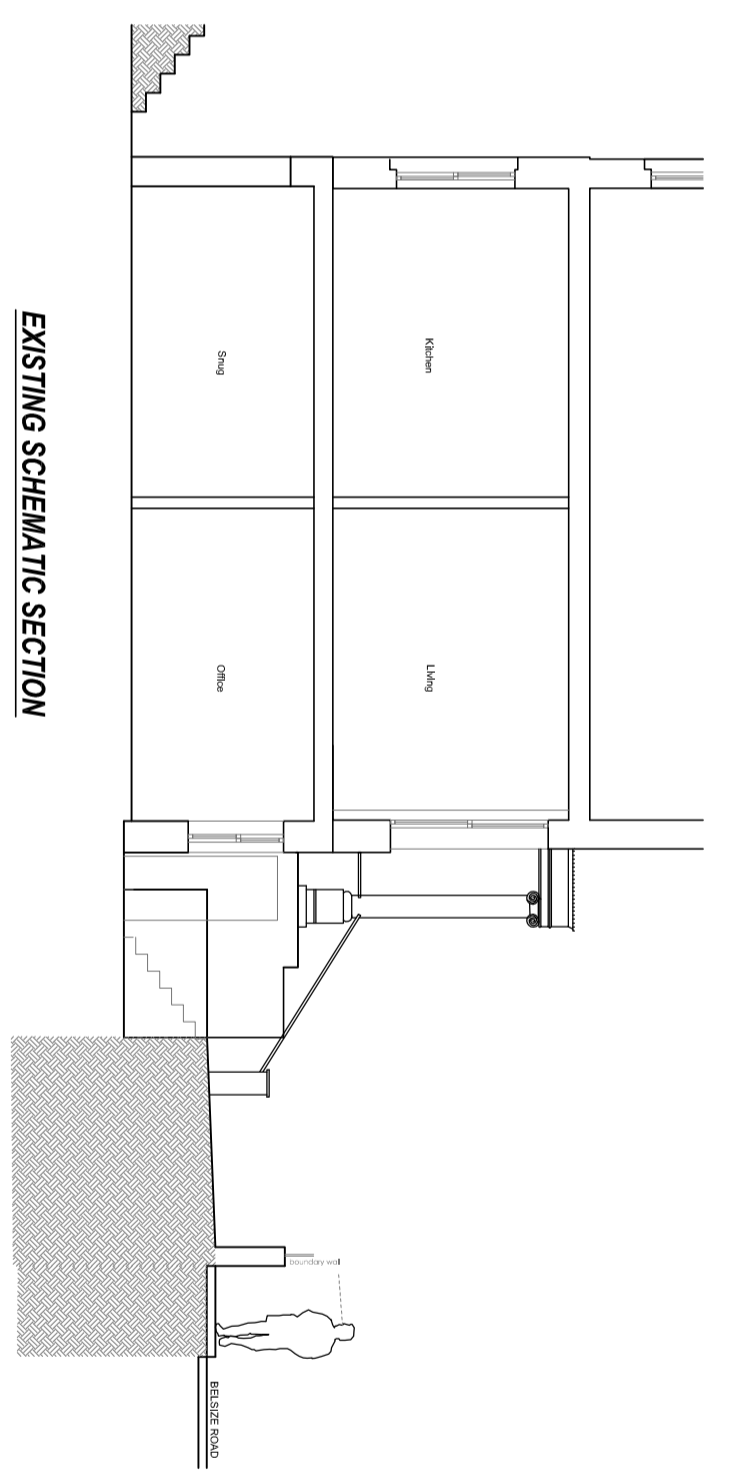

EXISTING SCHEMATIC SECTION




PROPOSED REAR ELEVATION

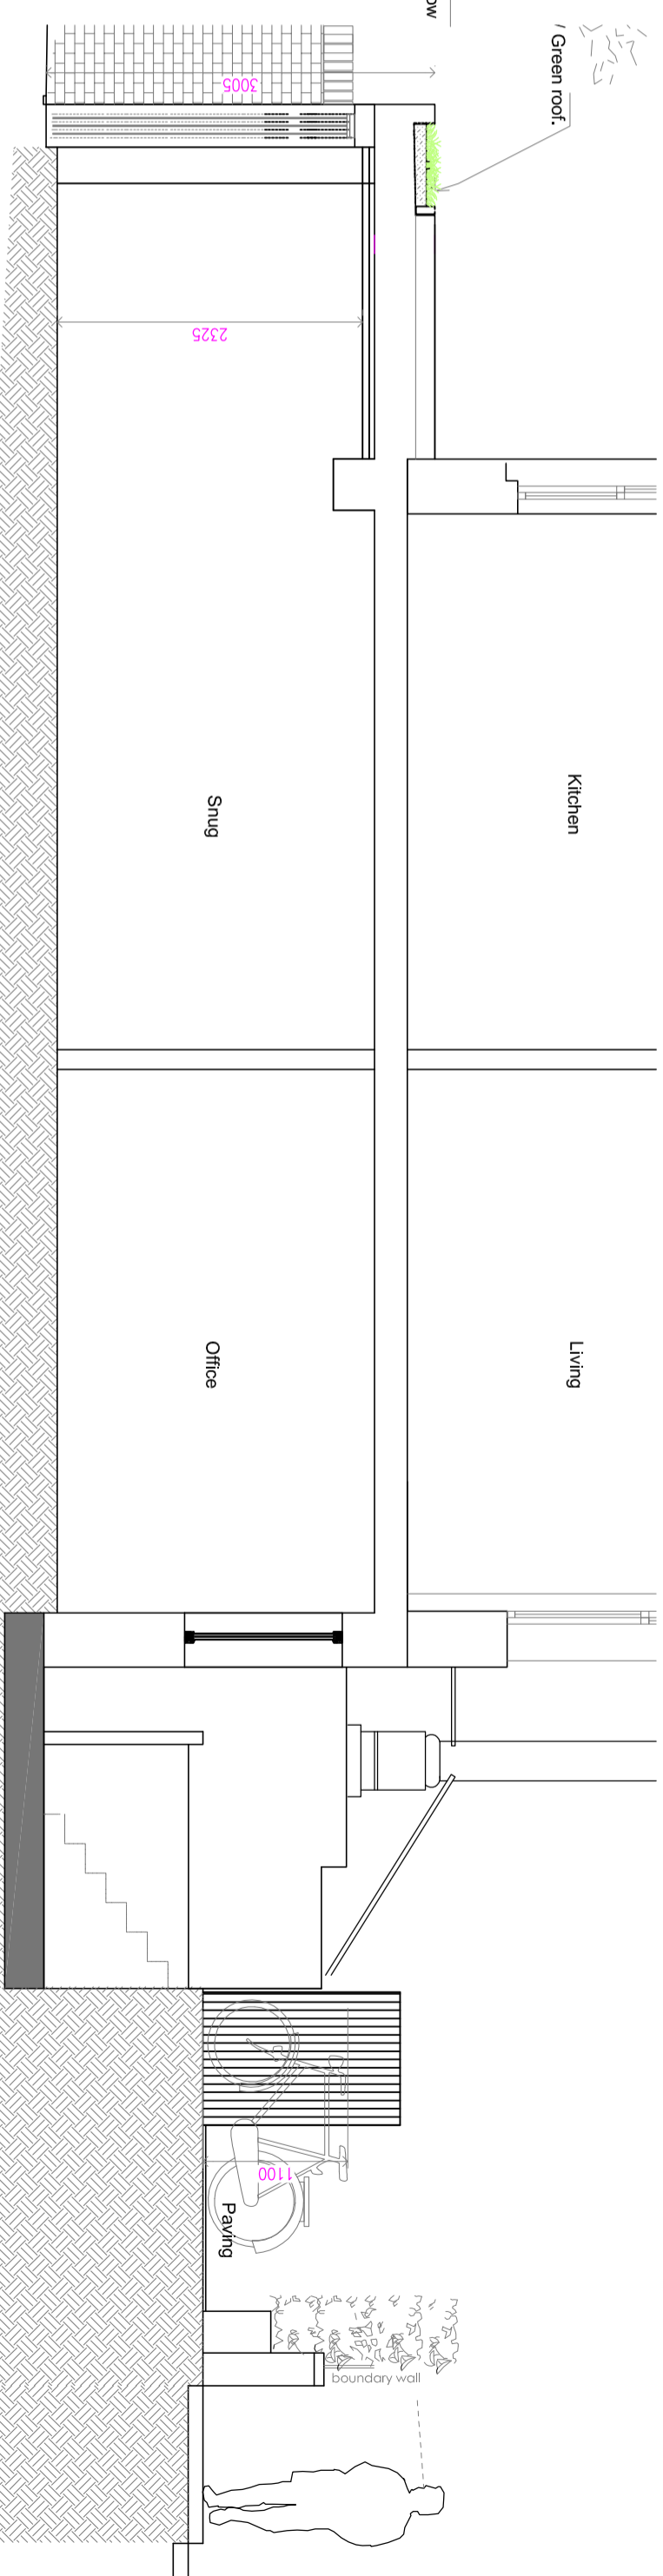

PROPOSED SCHEMATIC SECTION

NAME : Mr. Nikit Kohari

PROJECT : 134 BELSIZE RD
NW6 4BG
LONDON

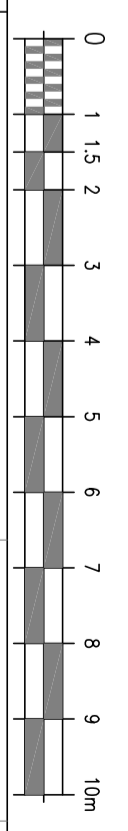

CRUSADER GARDEN
CR0 5UJ
CROYDON
TEL: 07746174705



Dwg No - 06-R2

Scale : 1:100@A2
1:50@A2

Dwn By: SAMEERA Date : 04-03-24

PLANNING