




01 FRONT ELEVATION  
PL-007 AS PROPOSED



02 REAR ELEVATION  
PL-007 AS PROPOSED

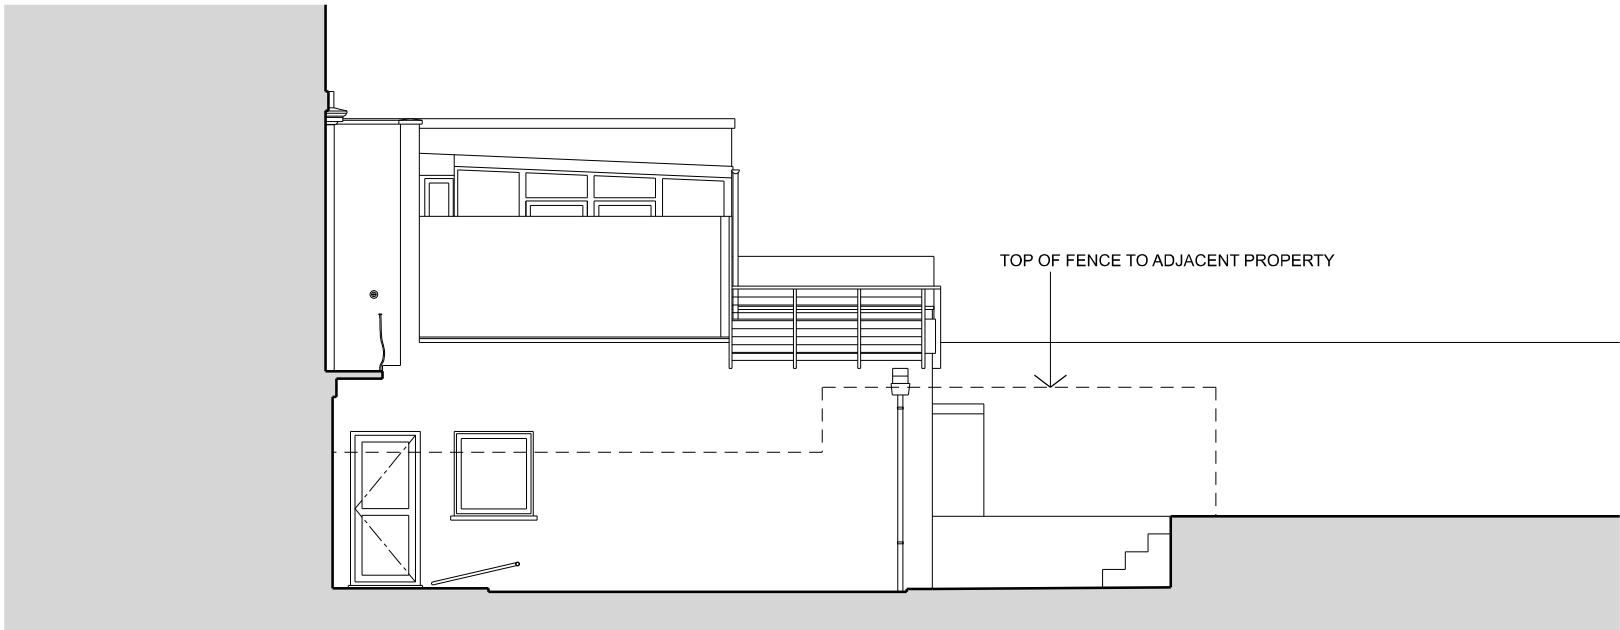

03 SIDE ELEVATION  
PL-007 AS PROPOSED [SAME AS EXISTING]

#### Notes

Contractor to check all dimensions on site. Do not scale from this drawing. Larissa Johnston Architects to be advised of any variation between the drawings and site conditions.

© Larissa Johnston Architects. All rights described in Chapter IV of the Copyright, Designers and Patents Act 1998 have been asserted.

To be read in conjunction with the specification and all relevant drawings.

#### MATERIALS KEY

- A. TIMBER TRIPLE GLAZED SASH WINDOW
- B. METAL DOOR AND WINDOW ASSEMBLY
- C. METAL ENTRANCE CANOPY [COLOUR: GREY]
- D. METAL WINDOW WITH TRANSLUCENT GLASS
- E. RENDERED FACADE

0 1 5m

05-24 Issued for Planning  
Revision Date Description

#### LARISSA JOHNSTONARCHITECTS

30 The Plantation, LondonSE3 0AB T +44 (0)20 3417 8689  
M +44 (0)7980 007345 E info@larissajohnston.com  
www.larissajohnston.com

Project  
The Coach House  
162 Haverstock Hill, London NW3 2AT

Drawing Title  
Elevations  
[As Proposed]

Drawn	Checked	Approved
LJ	LJ	LJ

Date	Scale @ A1 (A3)	Status
May 2024	1:100@A3	Information

Project No.	Drawing No.	Revision
-------------	-------------	----------

149 PL-007