



OLD GLOUCESTER ST


QUEEN SQUARE

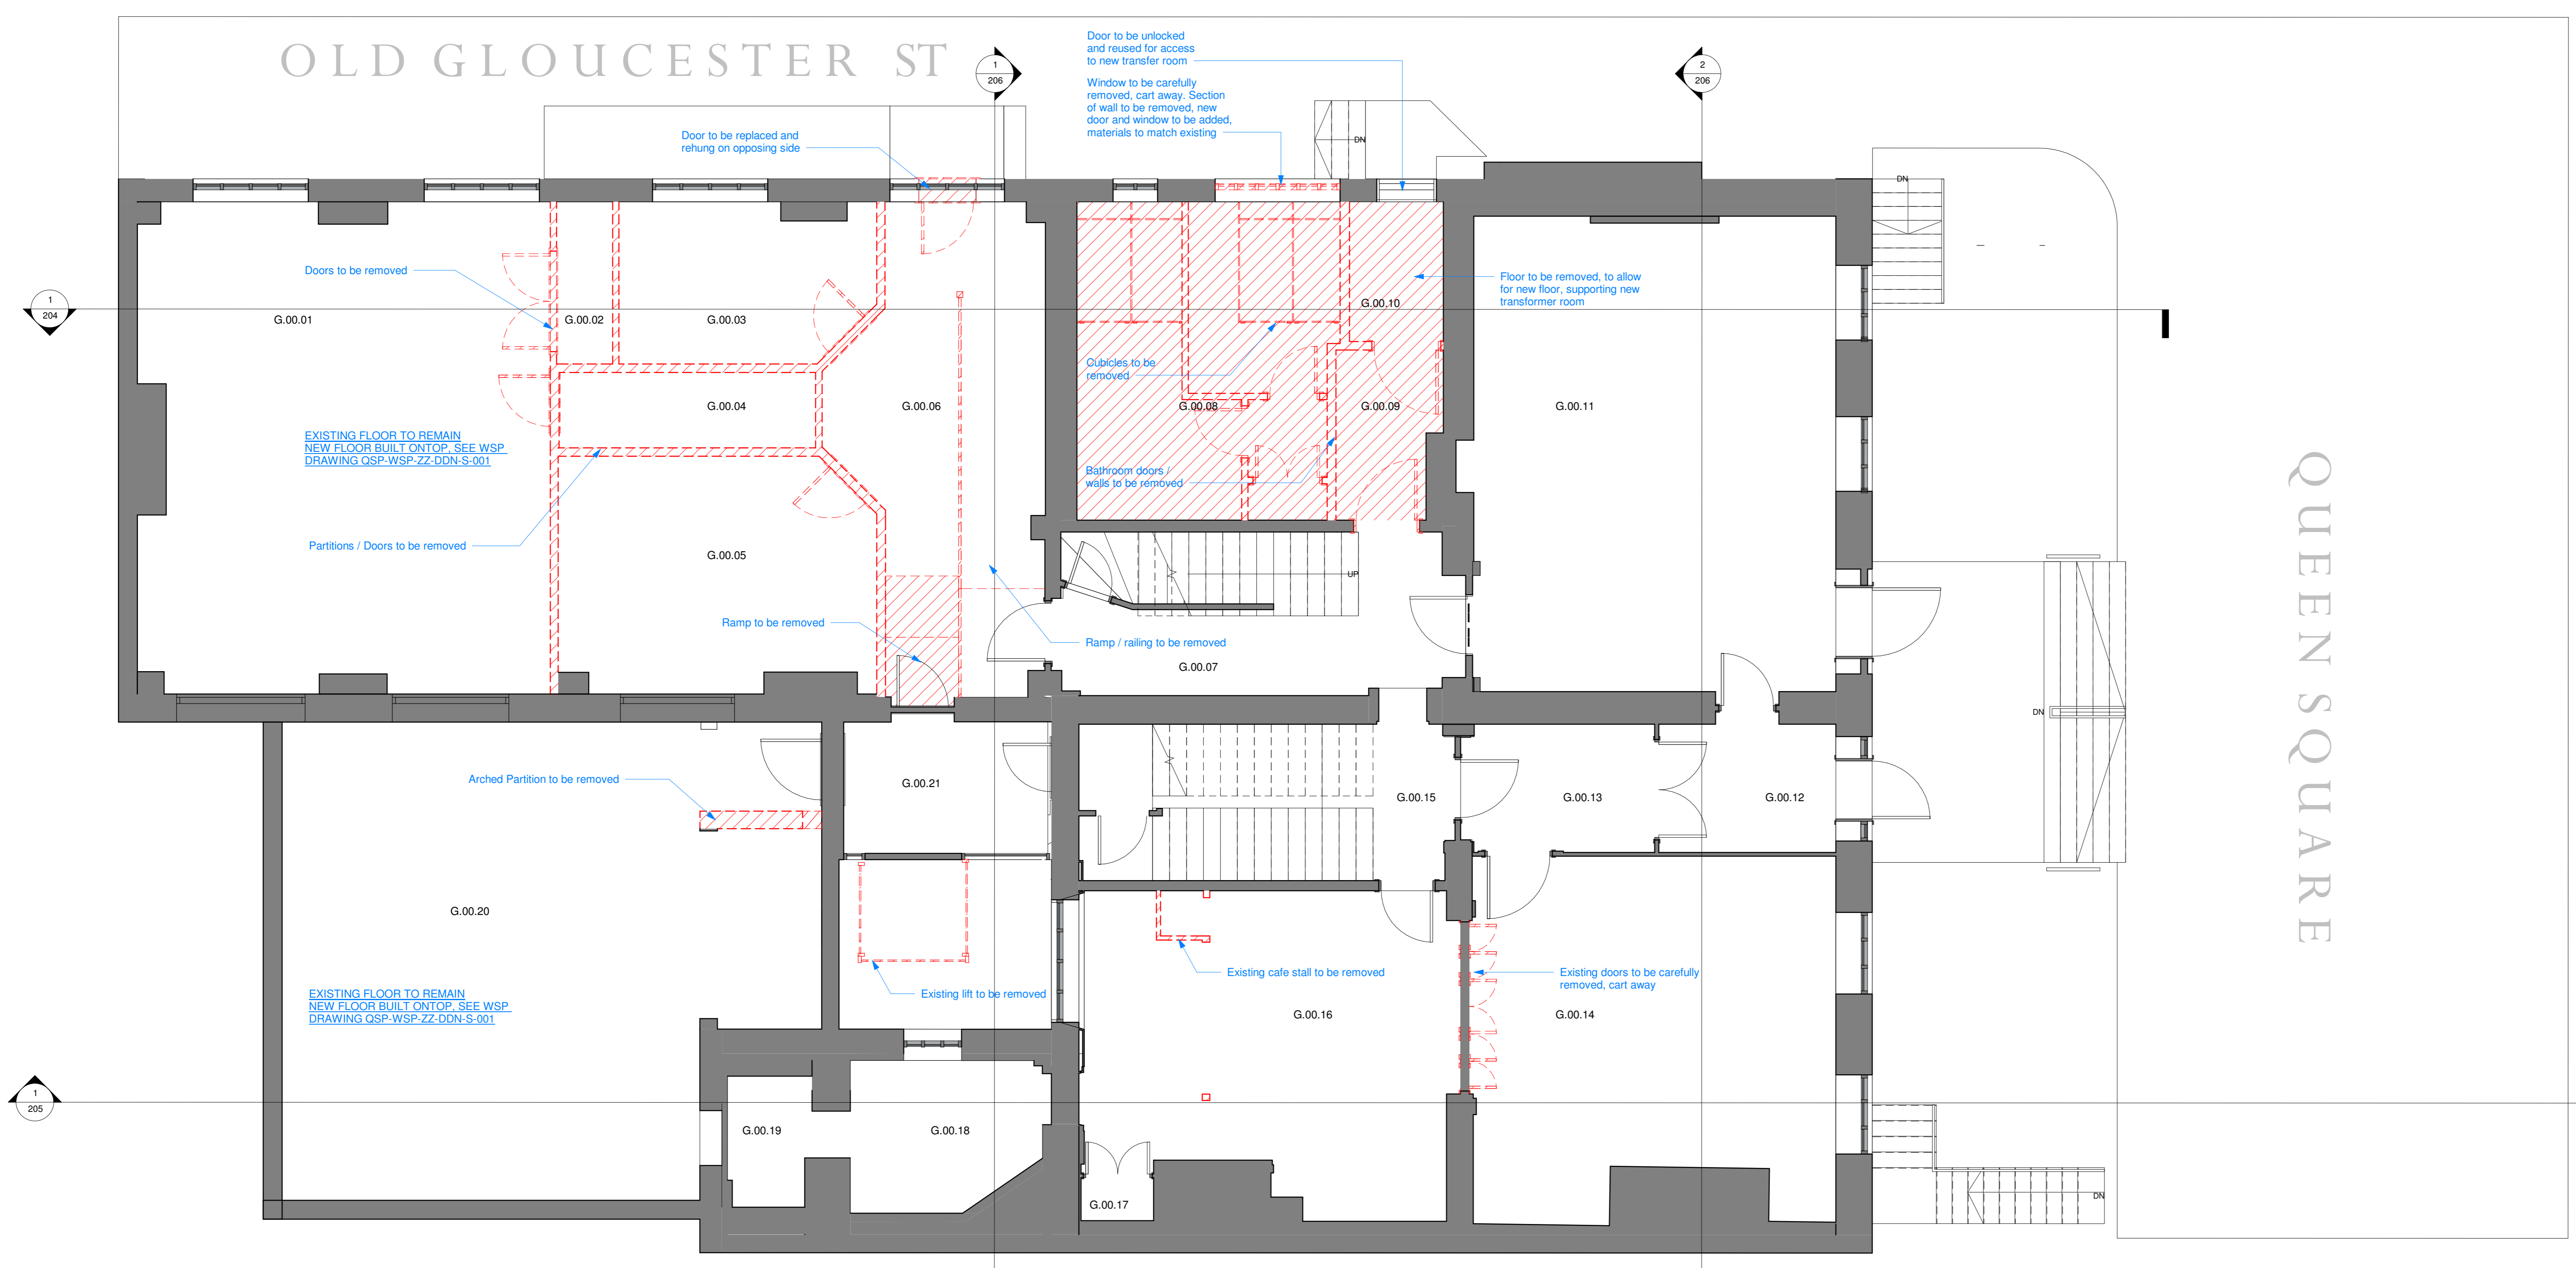




Demolished GF  
1 : 50

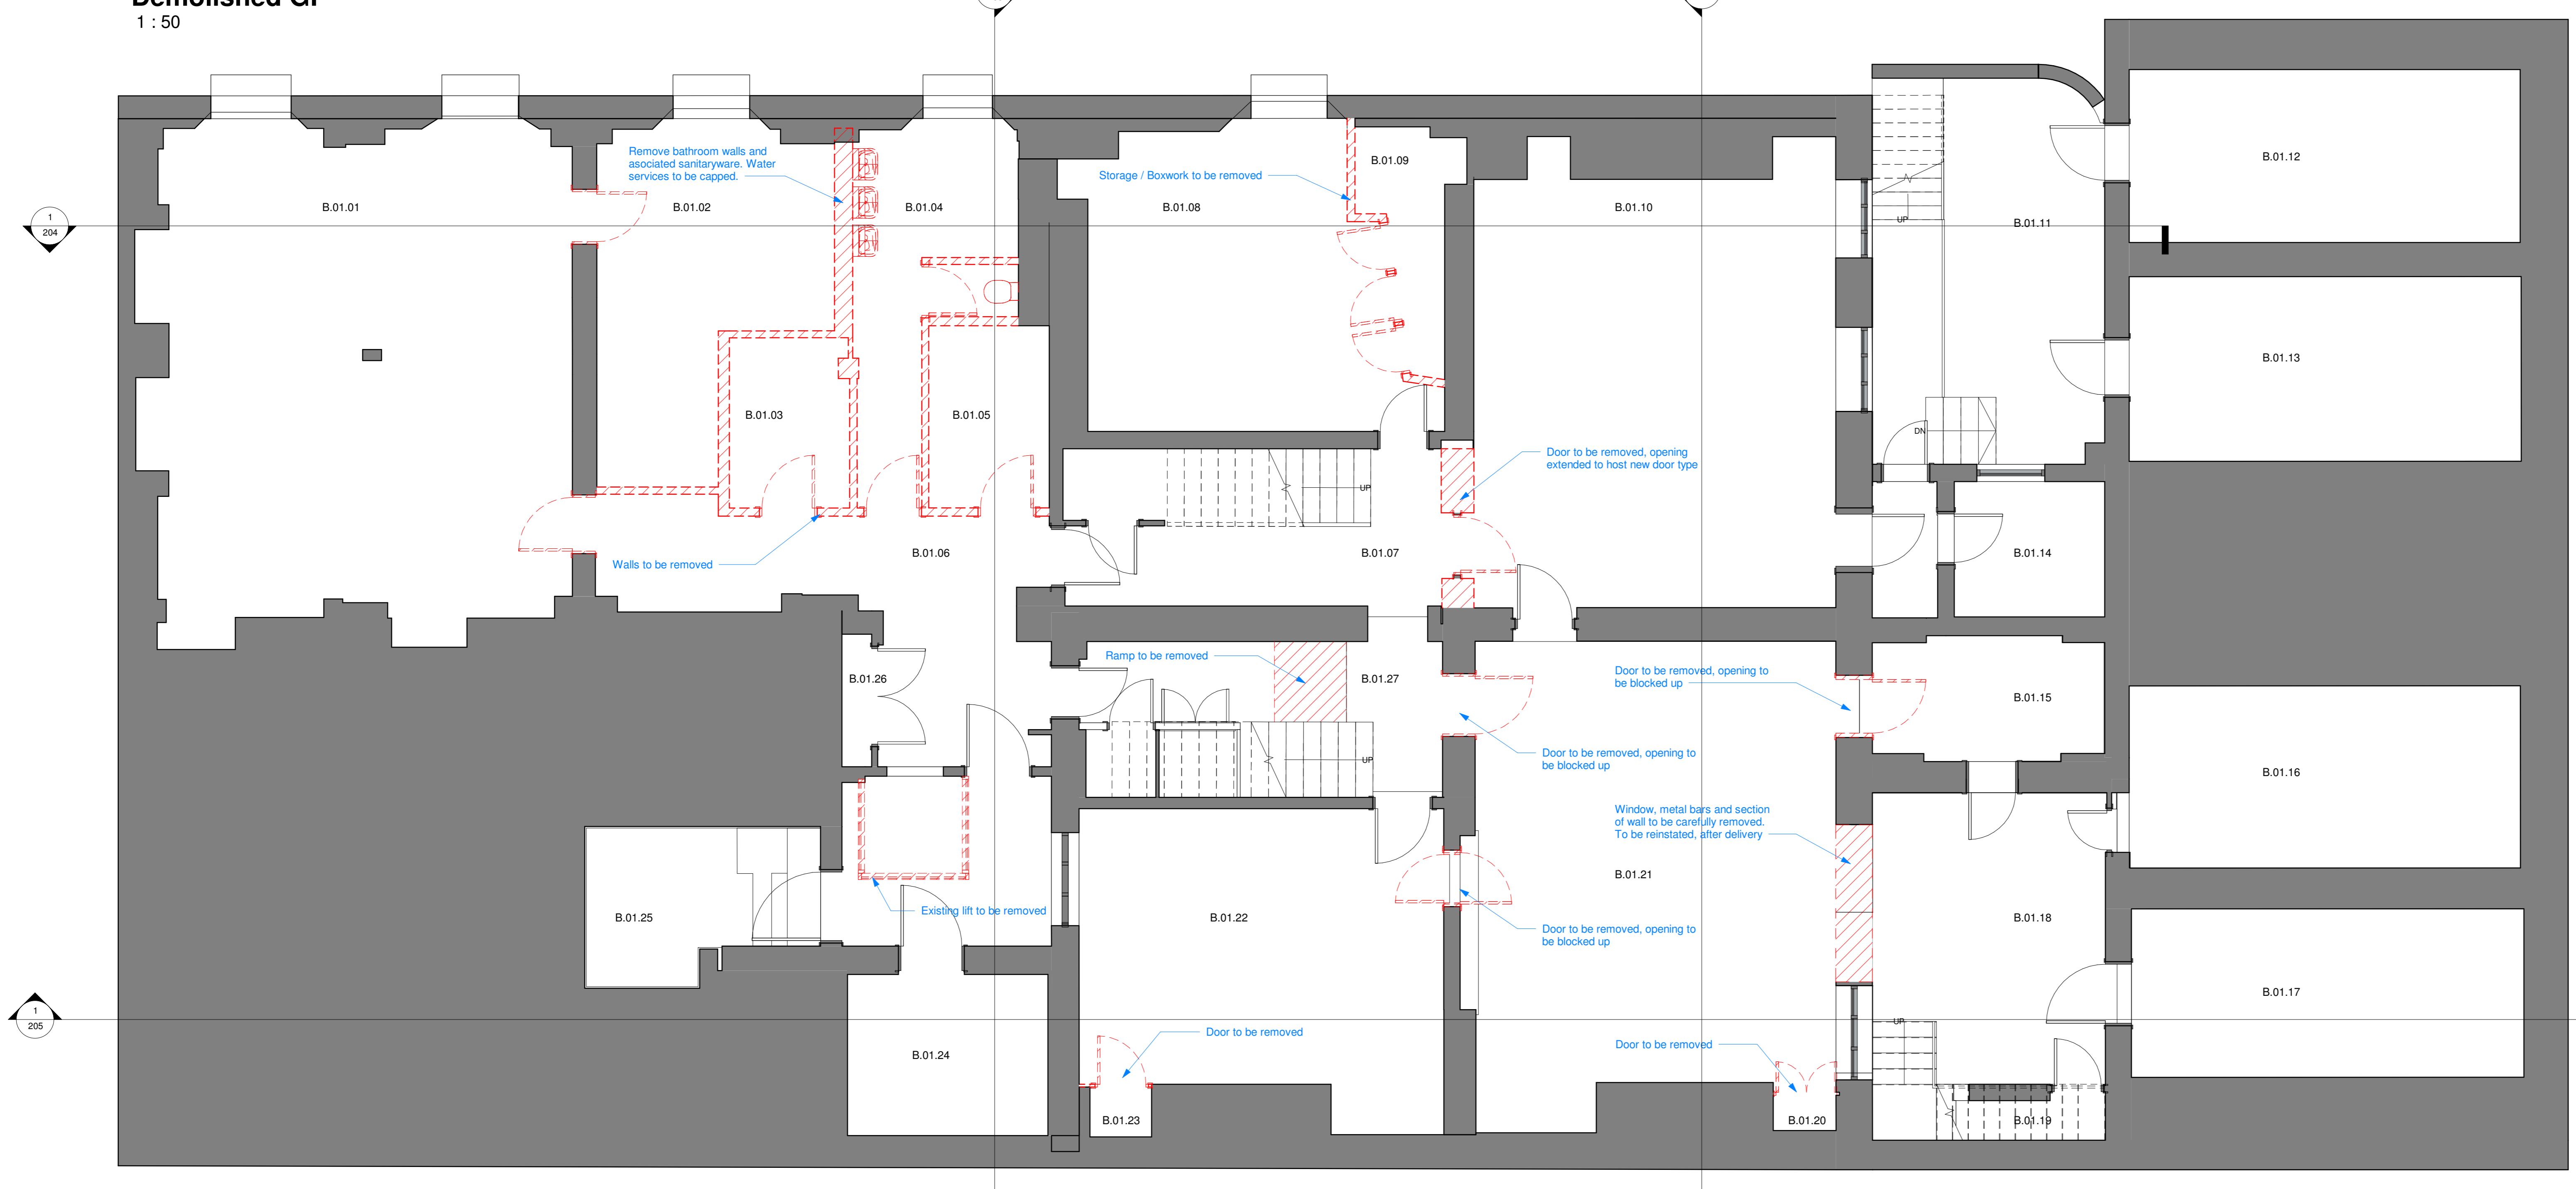

Demolished Basement  
1 : 50

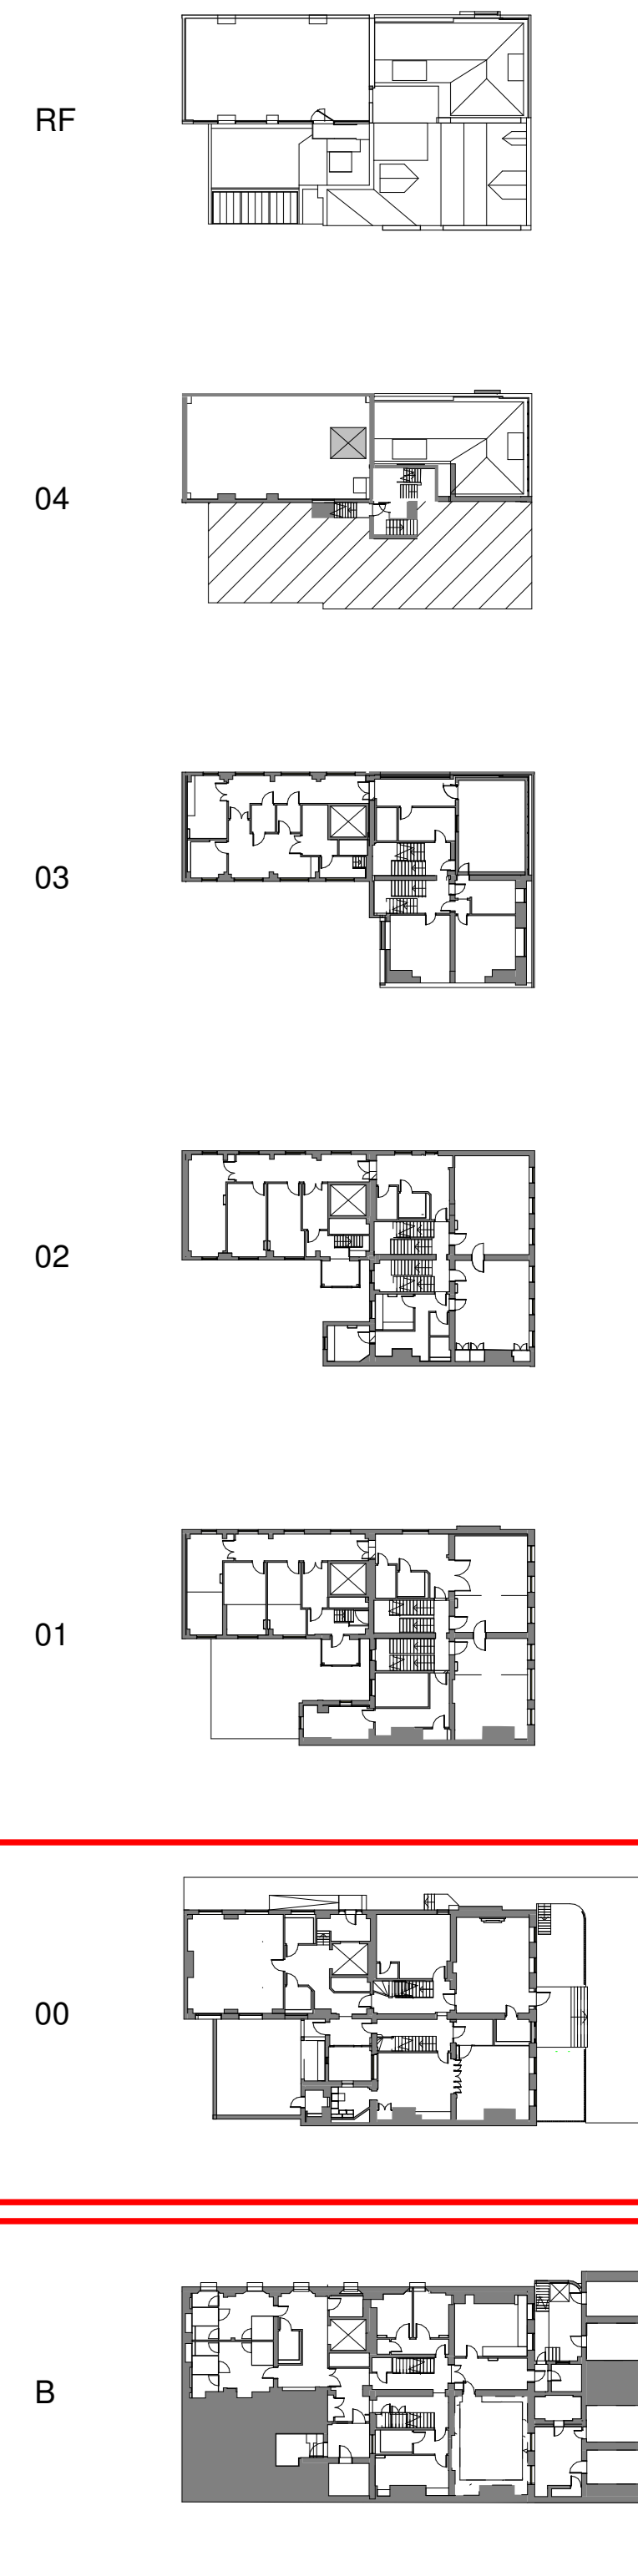

KEY:

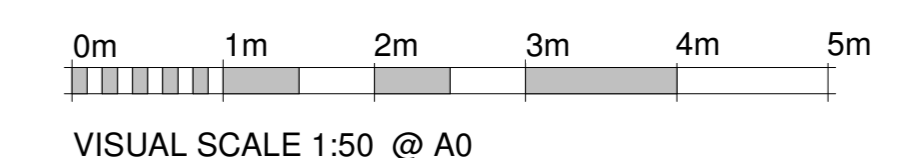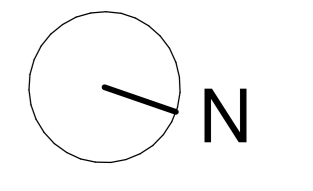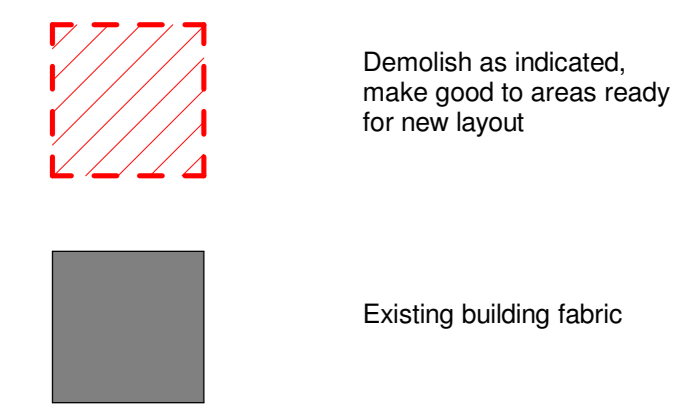

Rev	Date	Description
Client		<b>Amethyst</b>
Project		<b>42 Queen Square, London WC1N 3AQ</b>
Drawing Title		<b>Demolished Basement &amp; Ground Floor Plans</b>
Drawn By		AO-As indicated-09/18/23-LS-CG
Checked By		
Project Originator/Function-Spatial Form-Discipline-Number		4952-105
Revision		

