



Fourth Floor
1 : 50



Third Floor
1 : 50

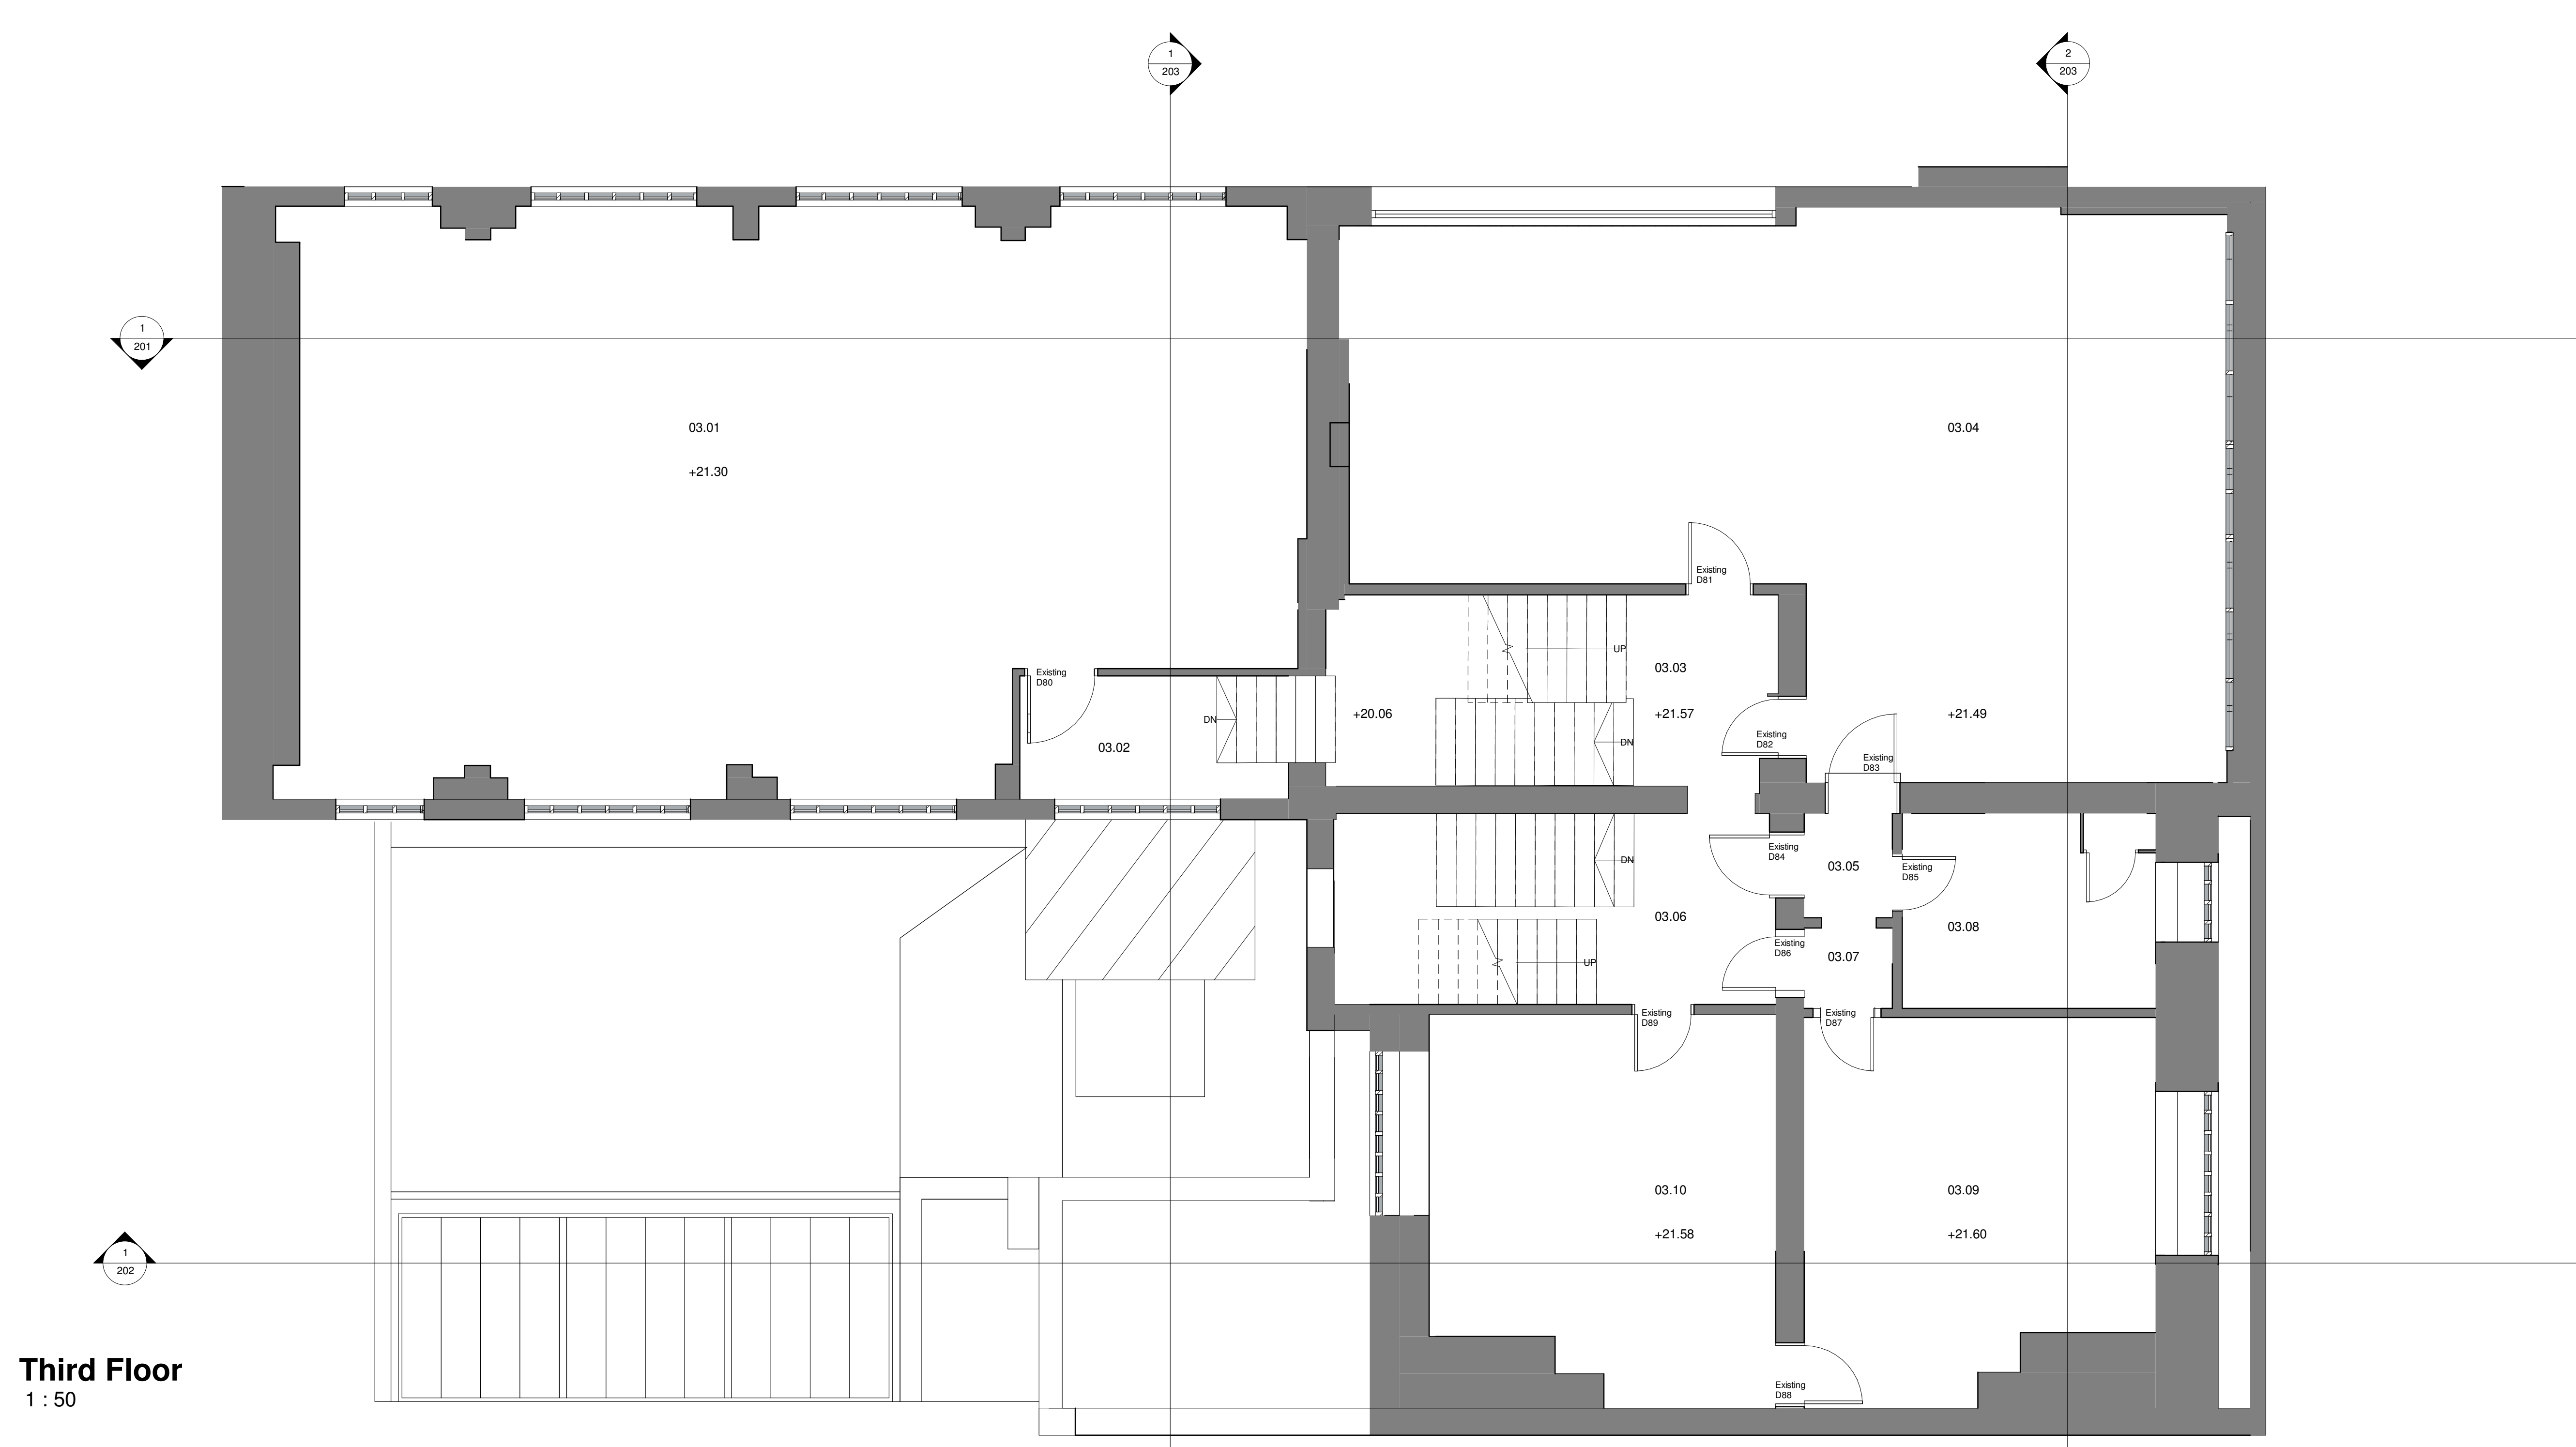



Fourth Floor

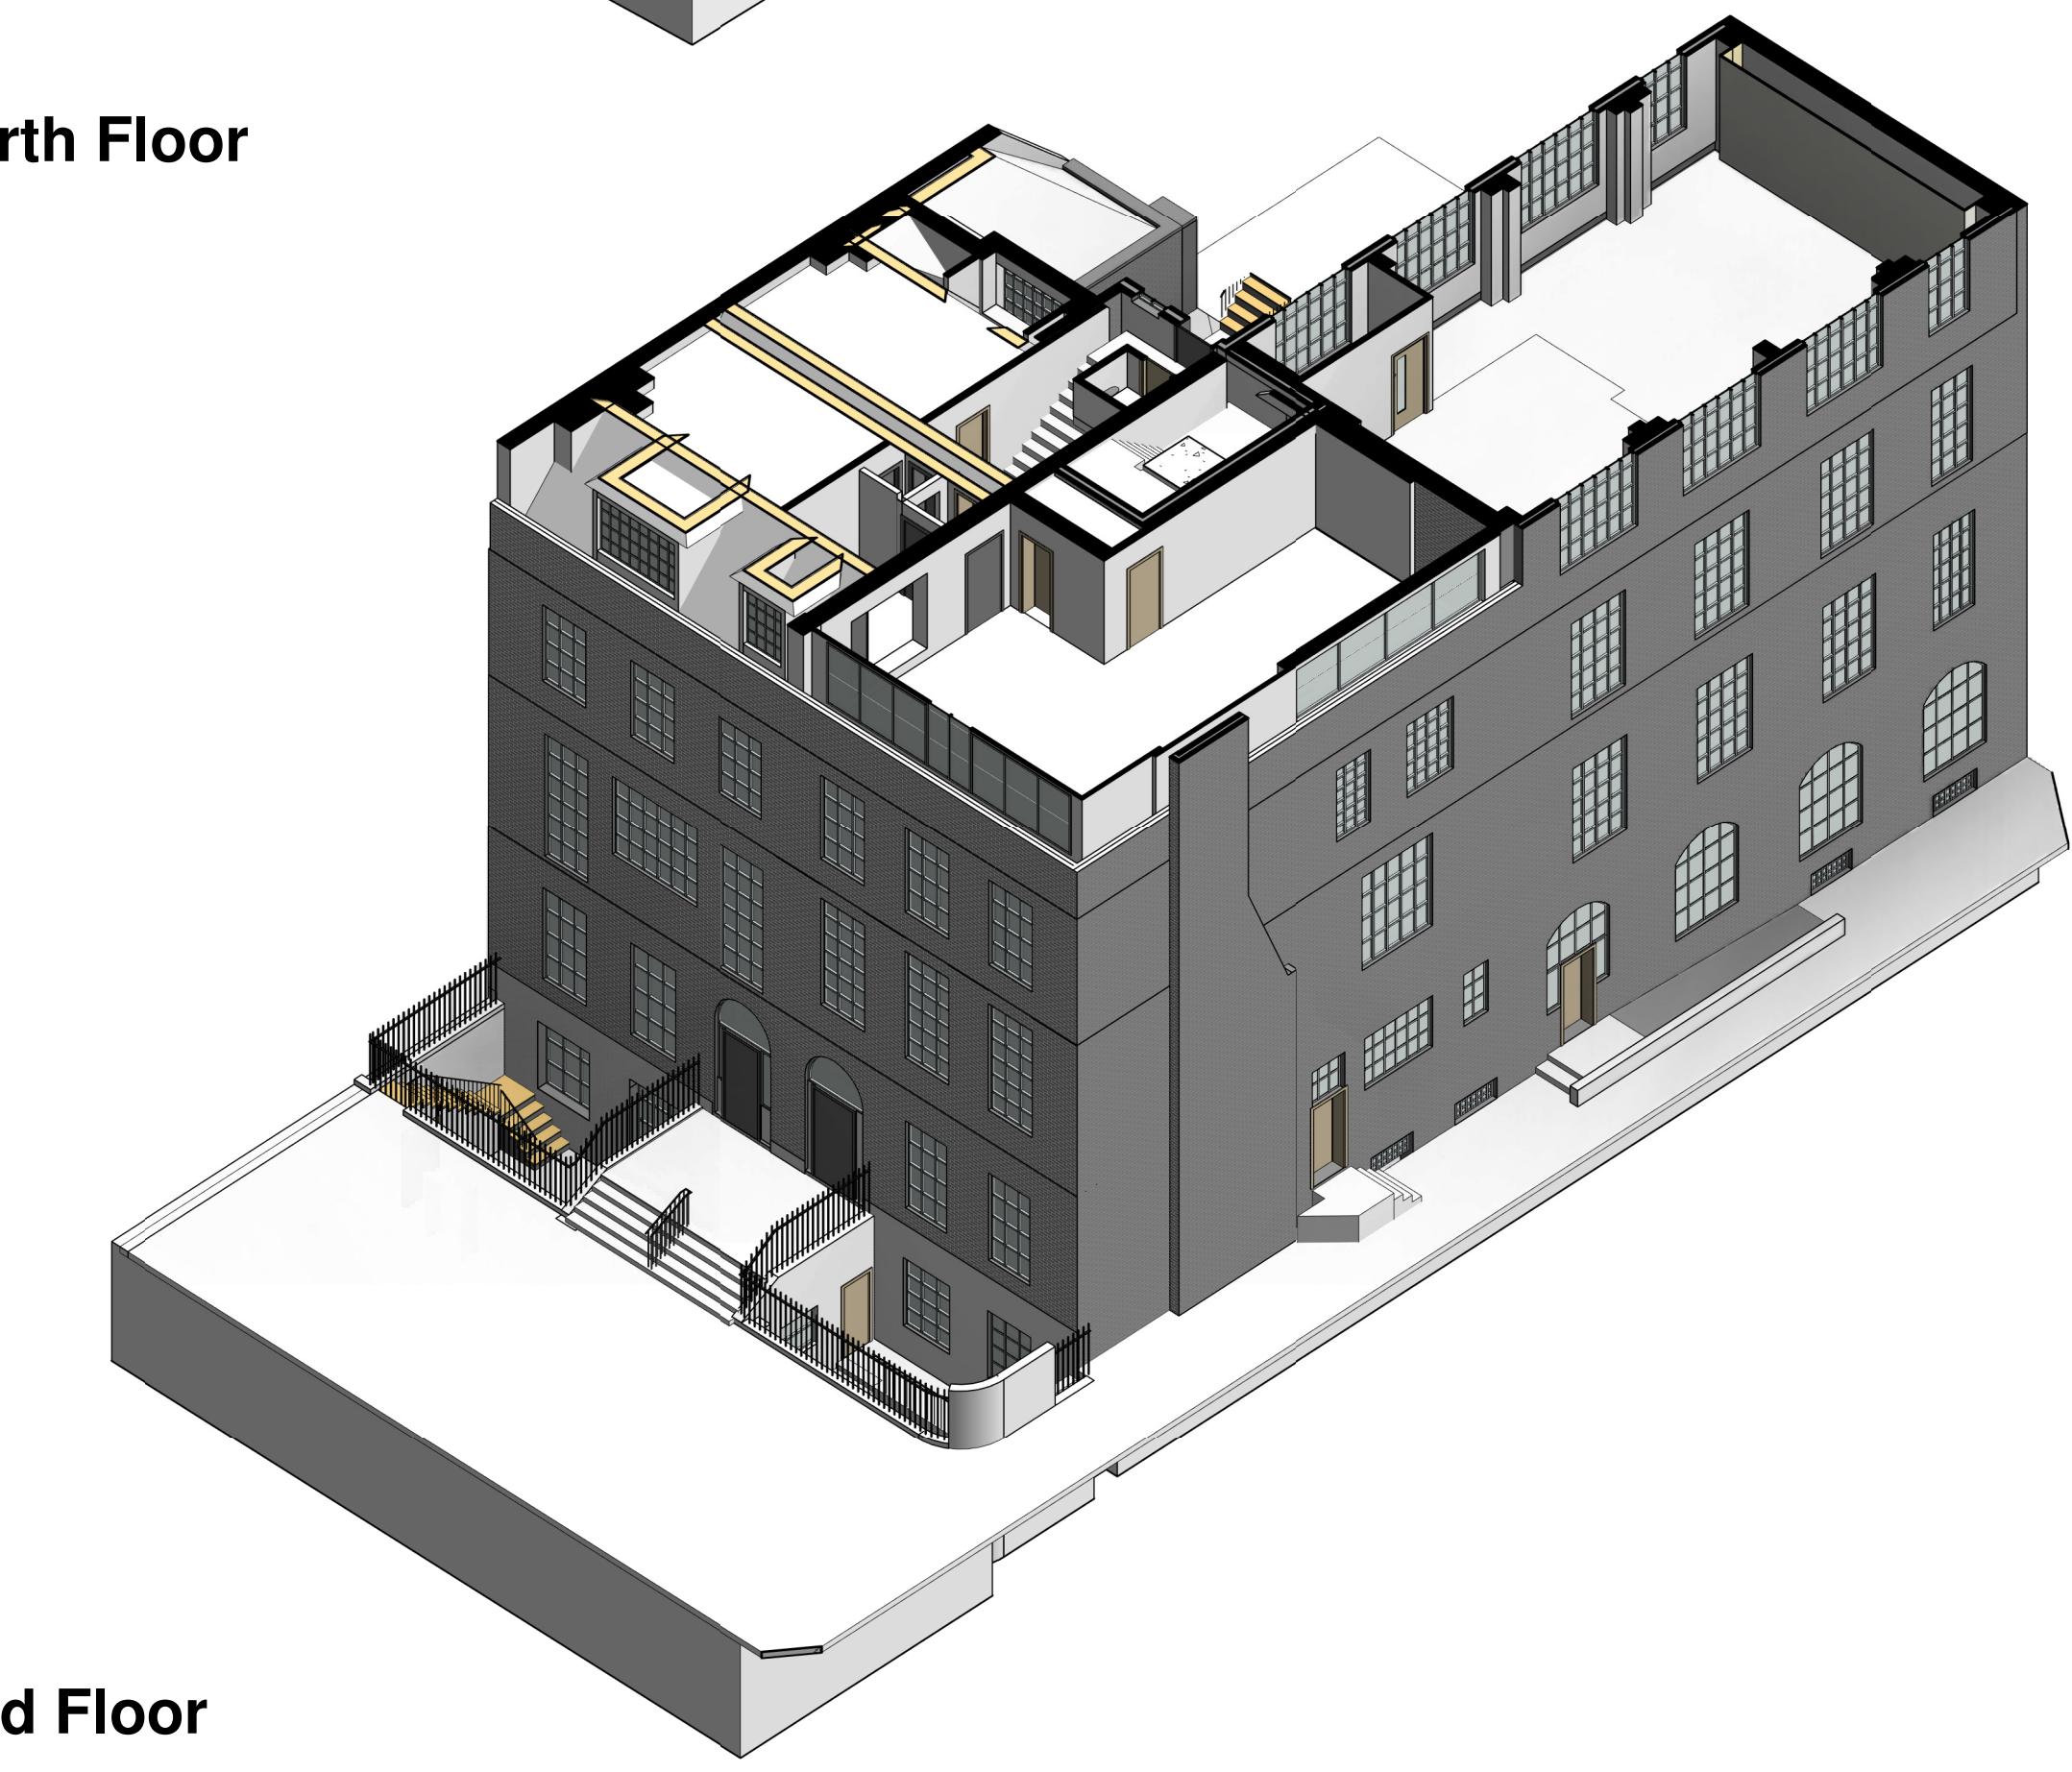

Third Floor



Key:

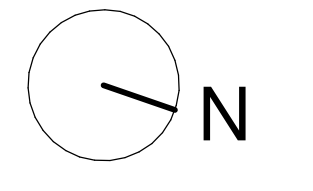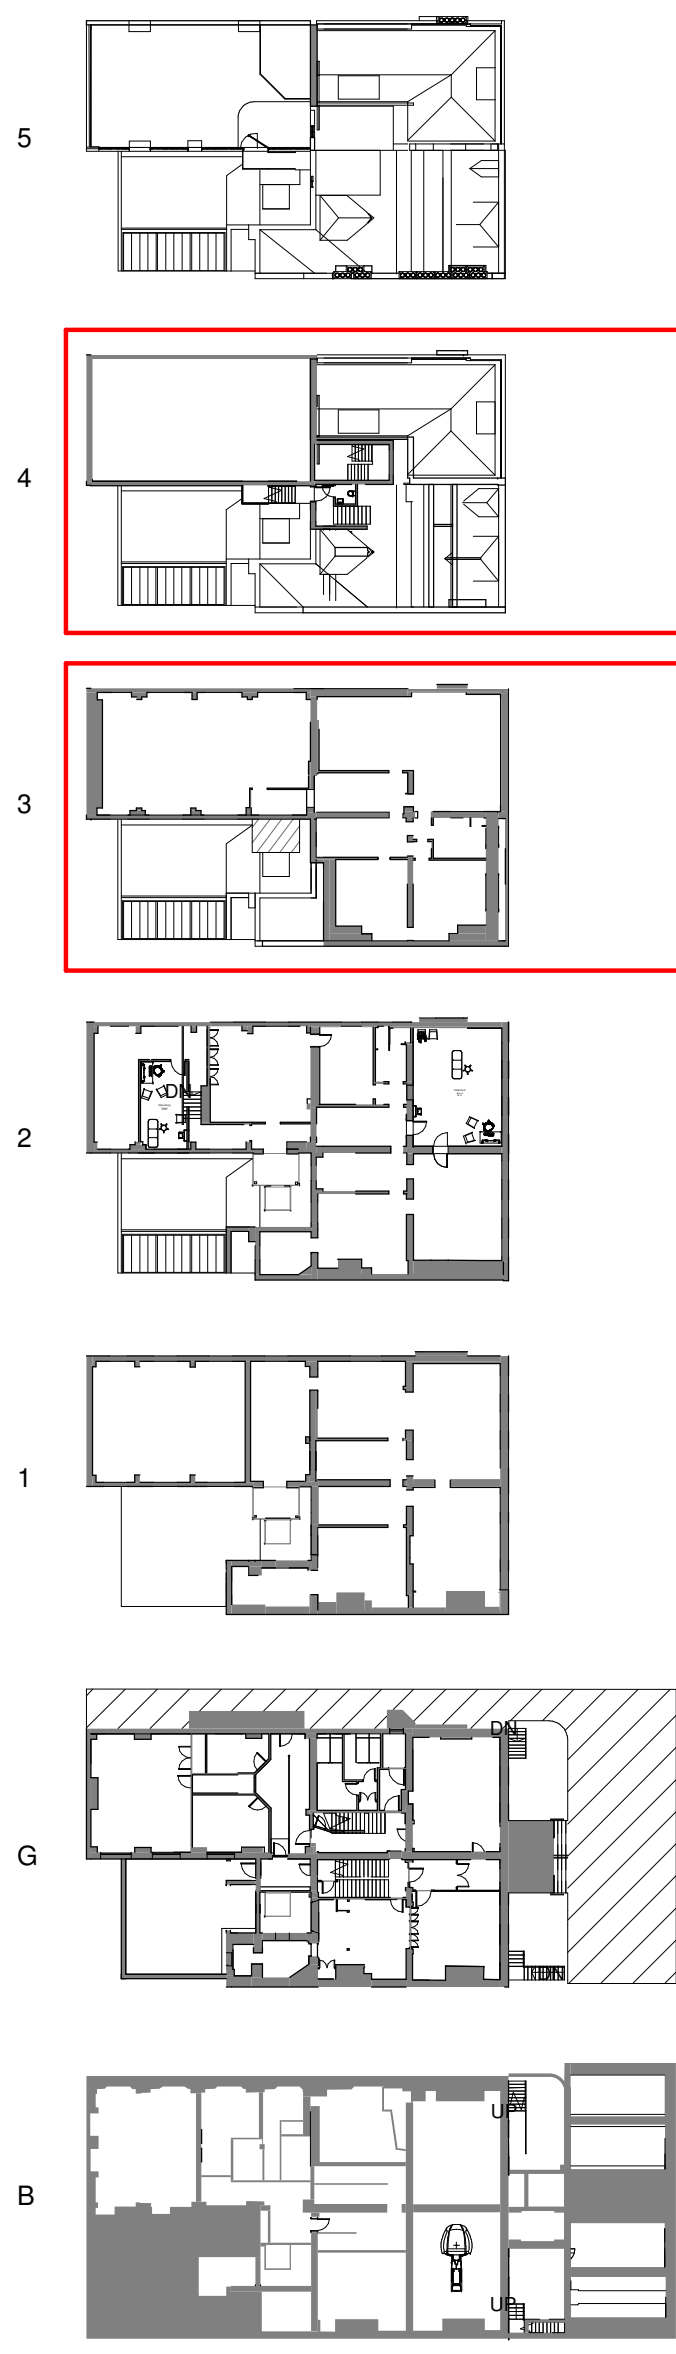

Rev.	Date	Description
Client Amethyst		
		
<small>1 Bayly Street Stratford Newcastle upon Tyne NE2 1AP +44 (0) 191 260 2450 www.csmarchitects.co.uk © CSM+ ARCHITECTS LLP</small>		
Project 42 Queen Square, London WC1N 3AQ		
Drawing Title Existing Third & Fourth Floor Plans		
Suitability Size/Scale/Date/Drawn/Check A0-As Indicated-09/14/23-KR-CG		
Project Originator-Function-Spatial Form-Discipline Number 4952-103		Revision