

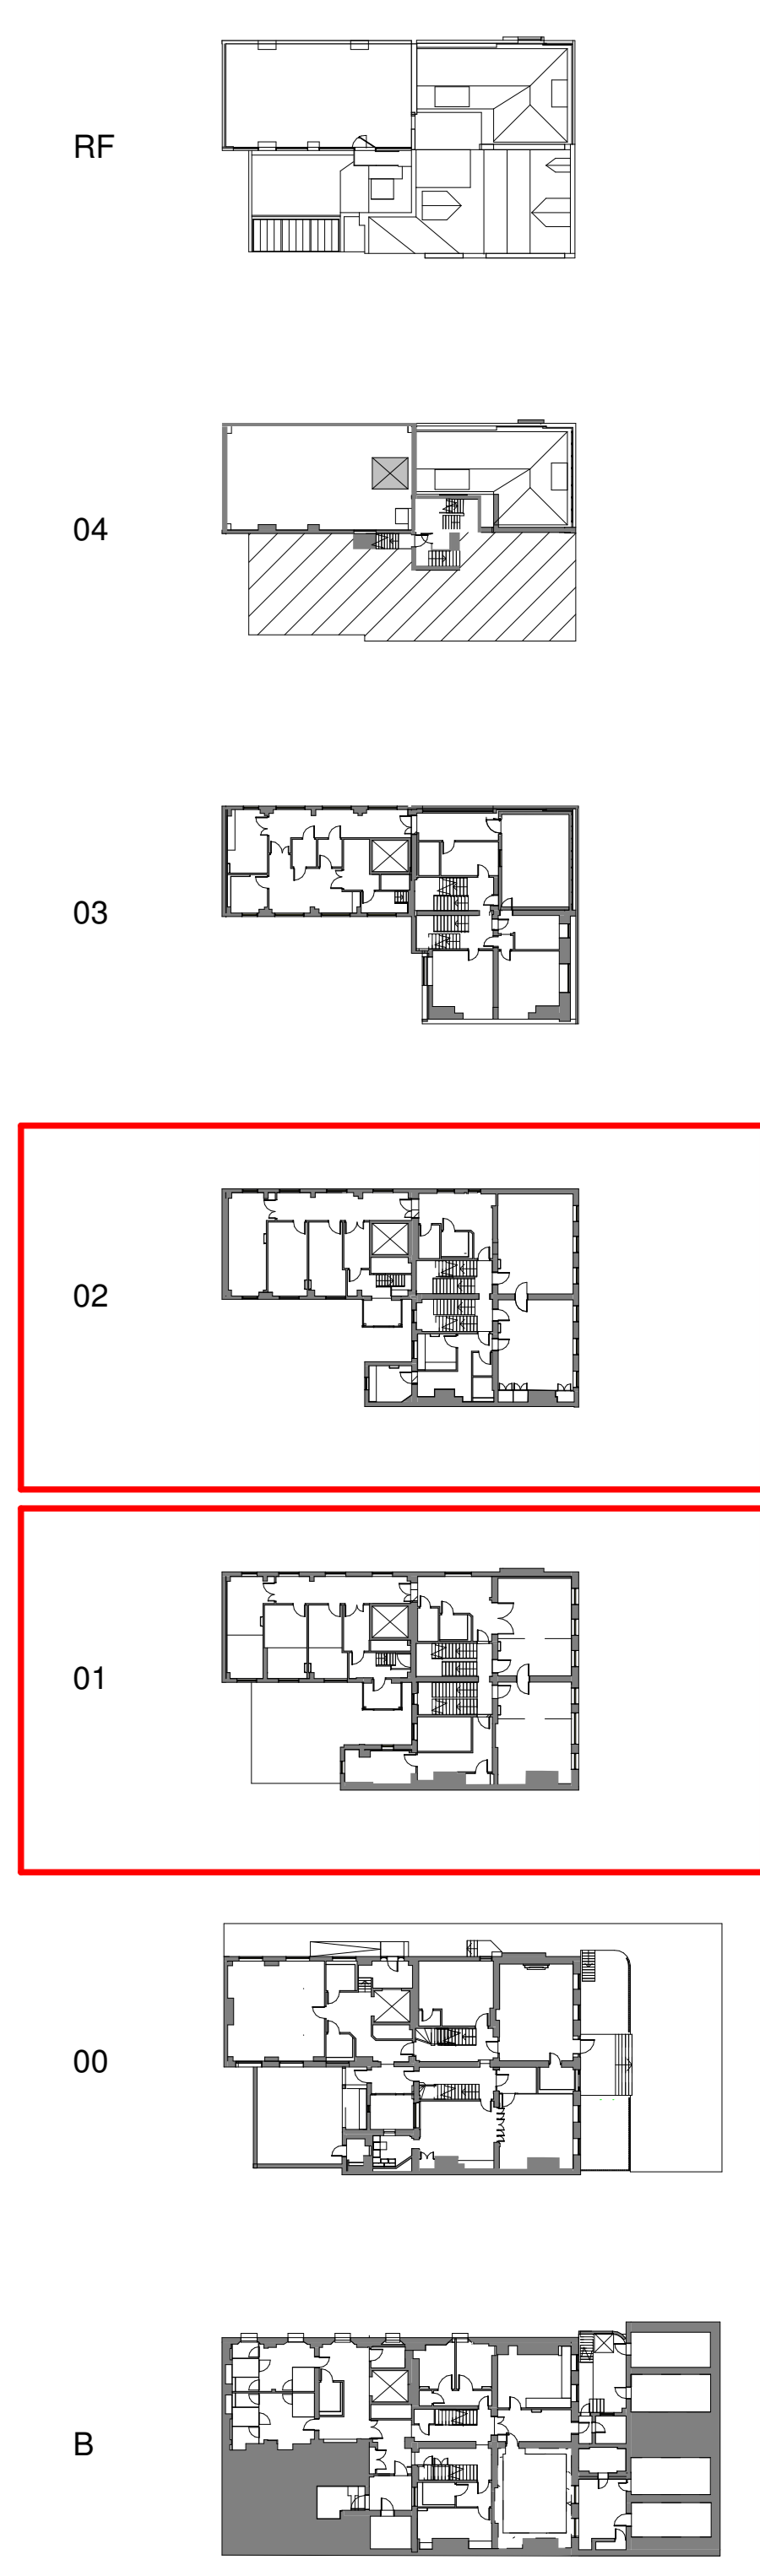
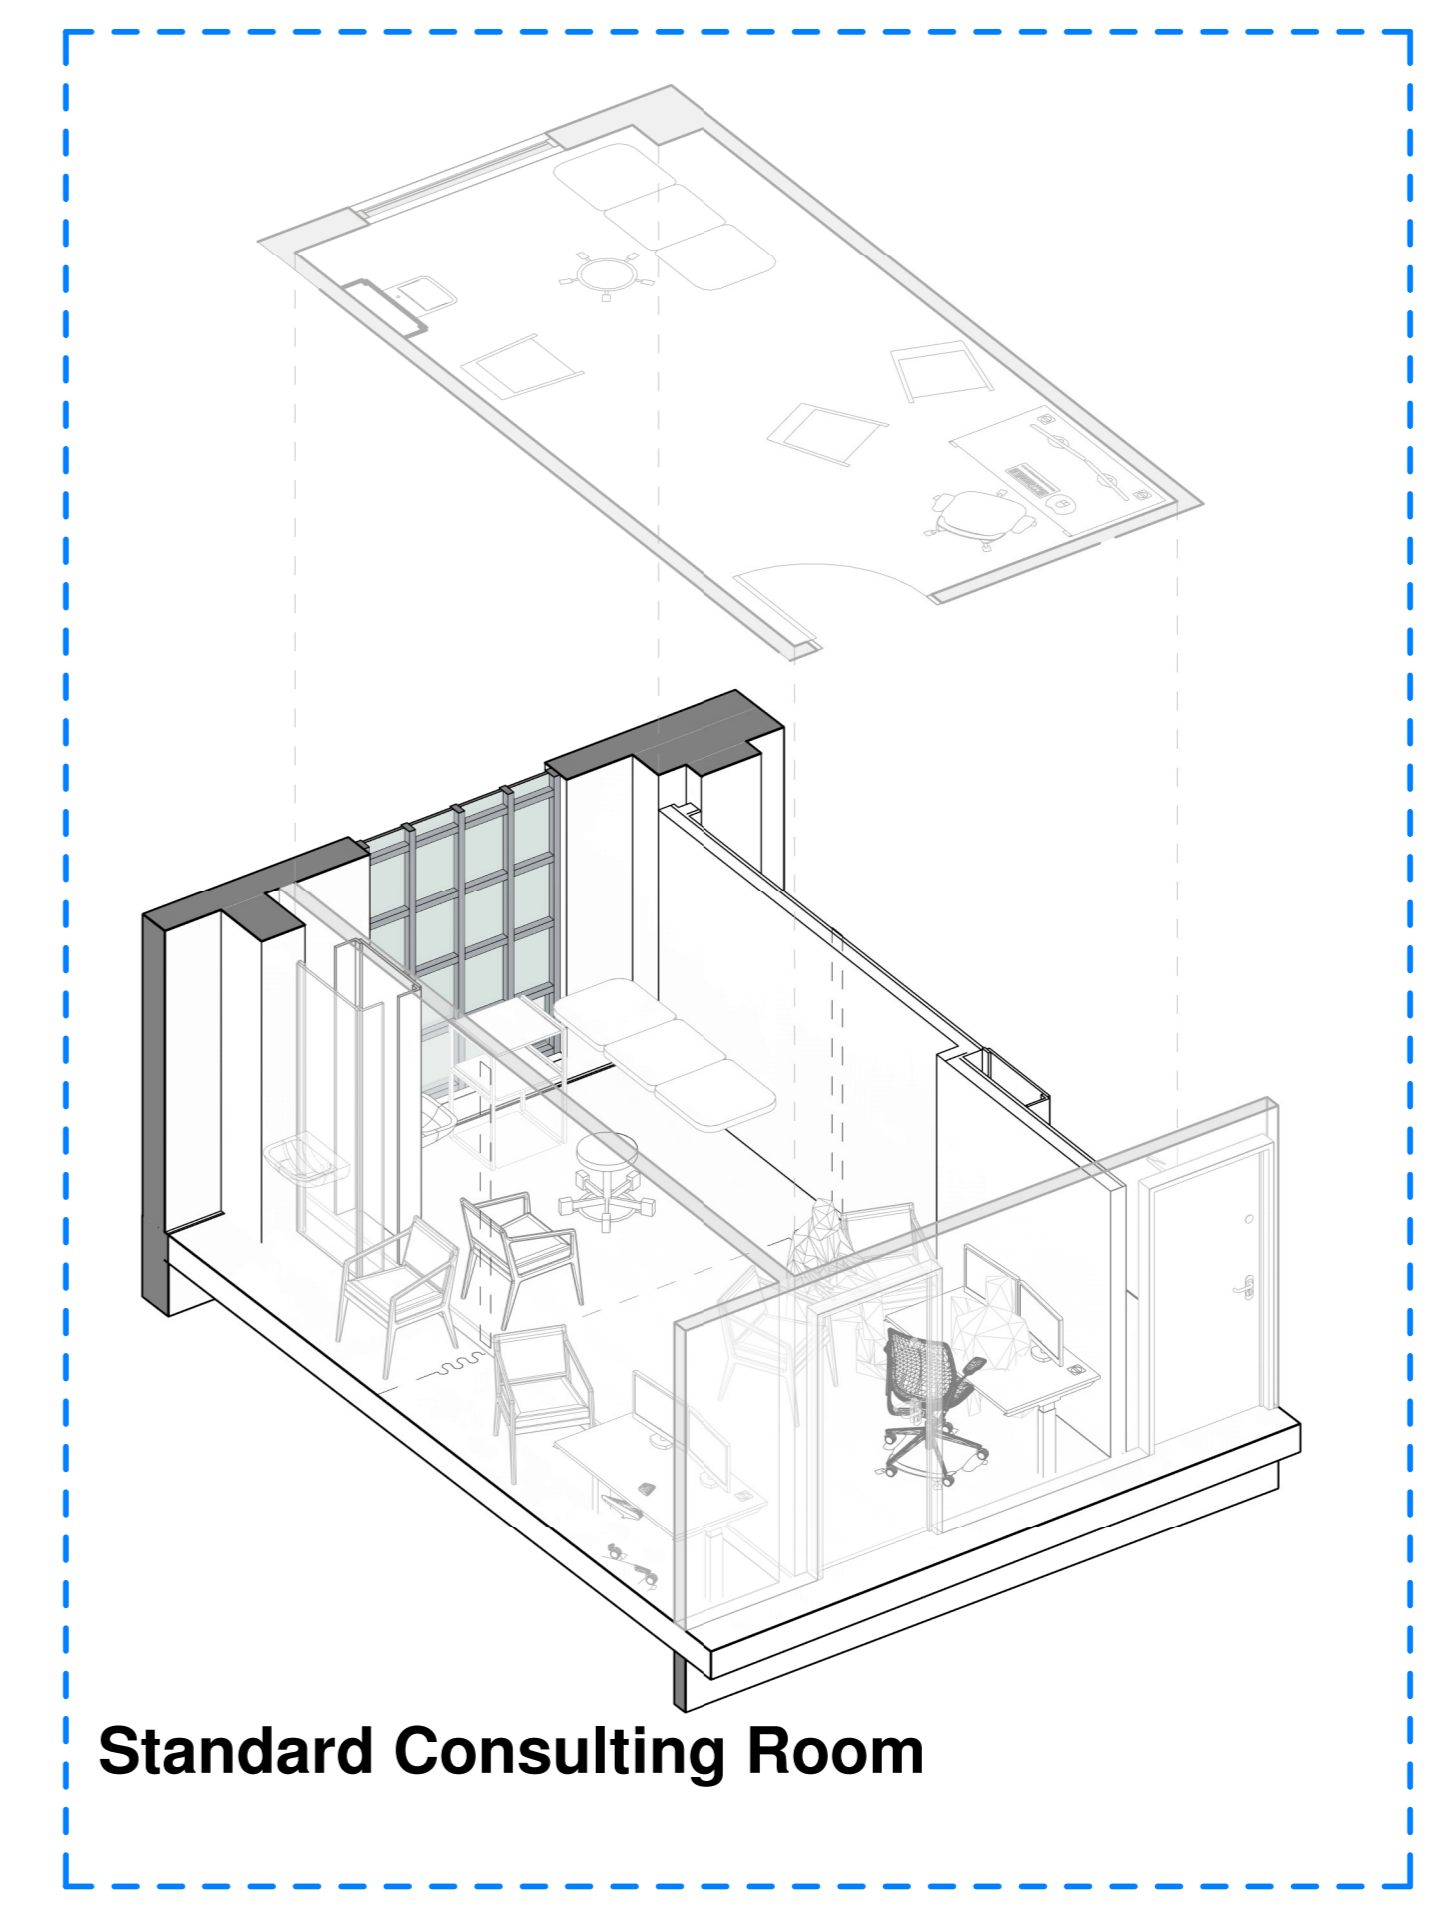
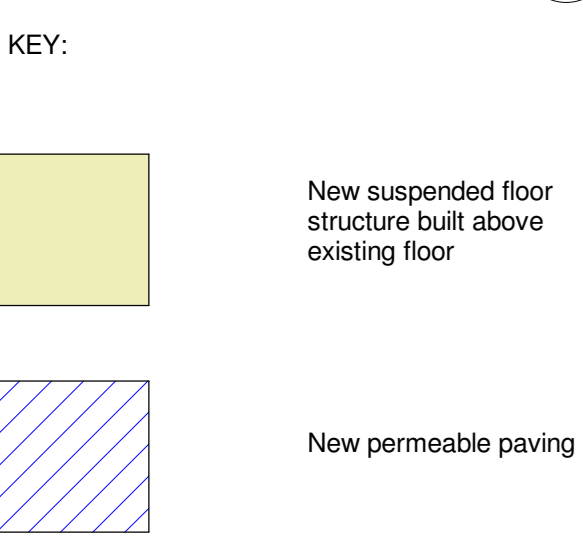


**Proposed SF**  
1 : 50

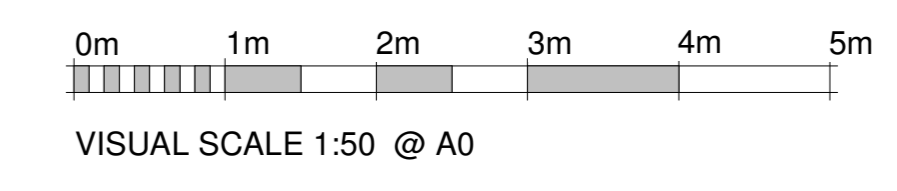

**Proposed FF**  
1 : 50

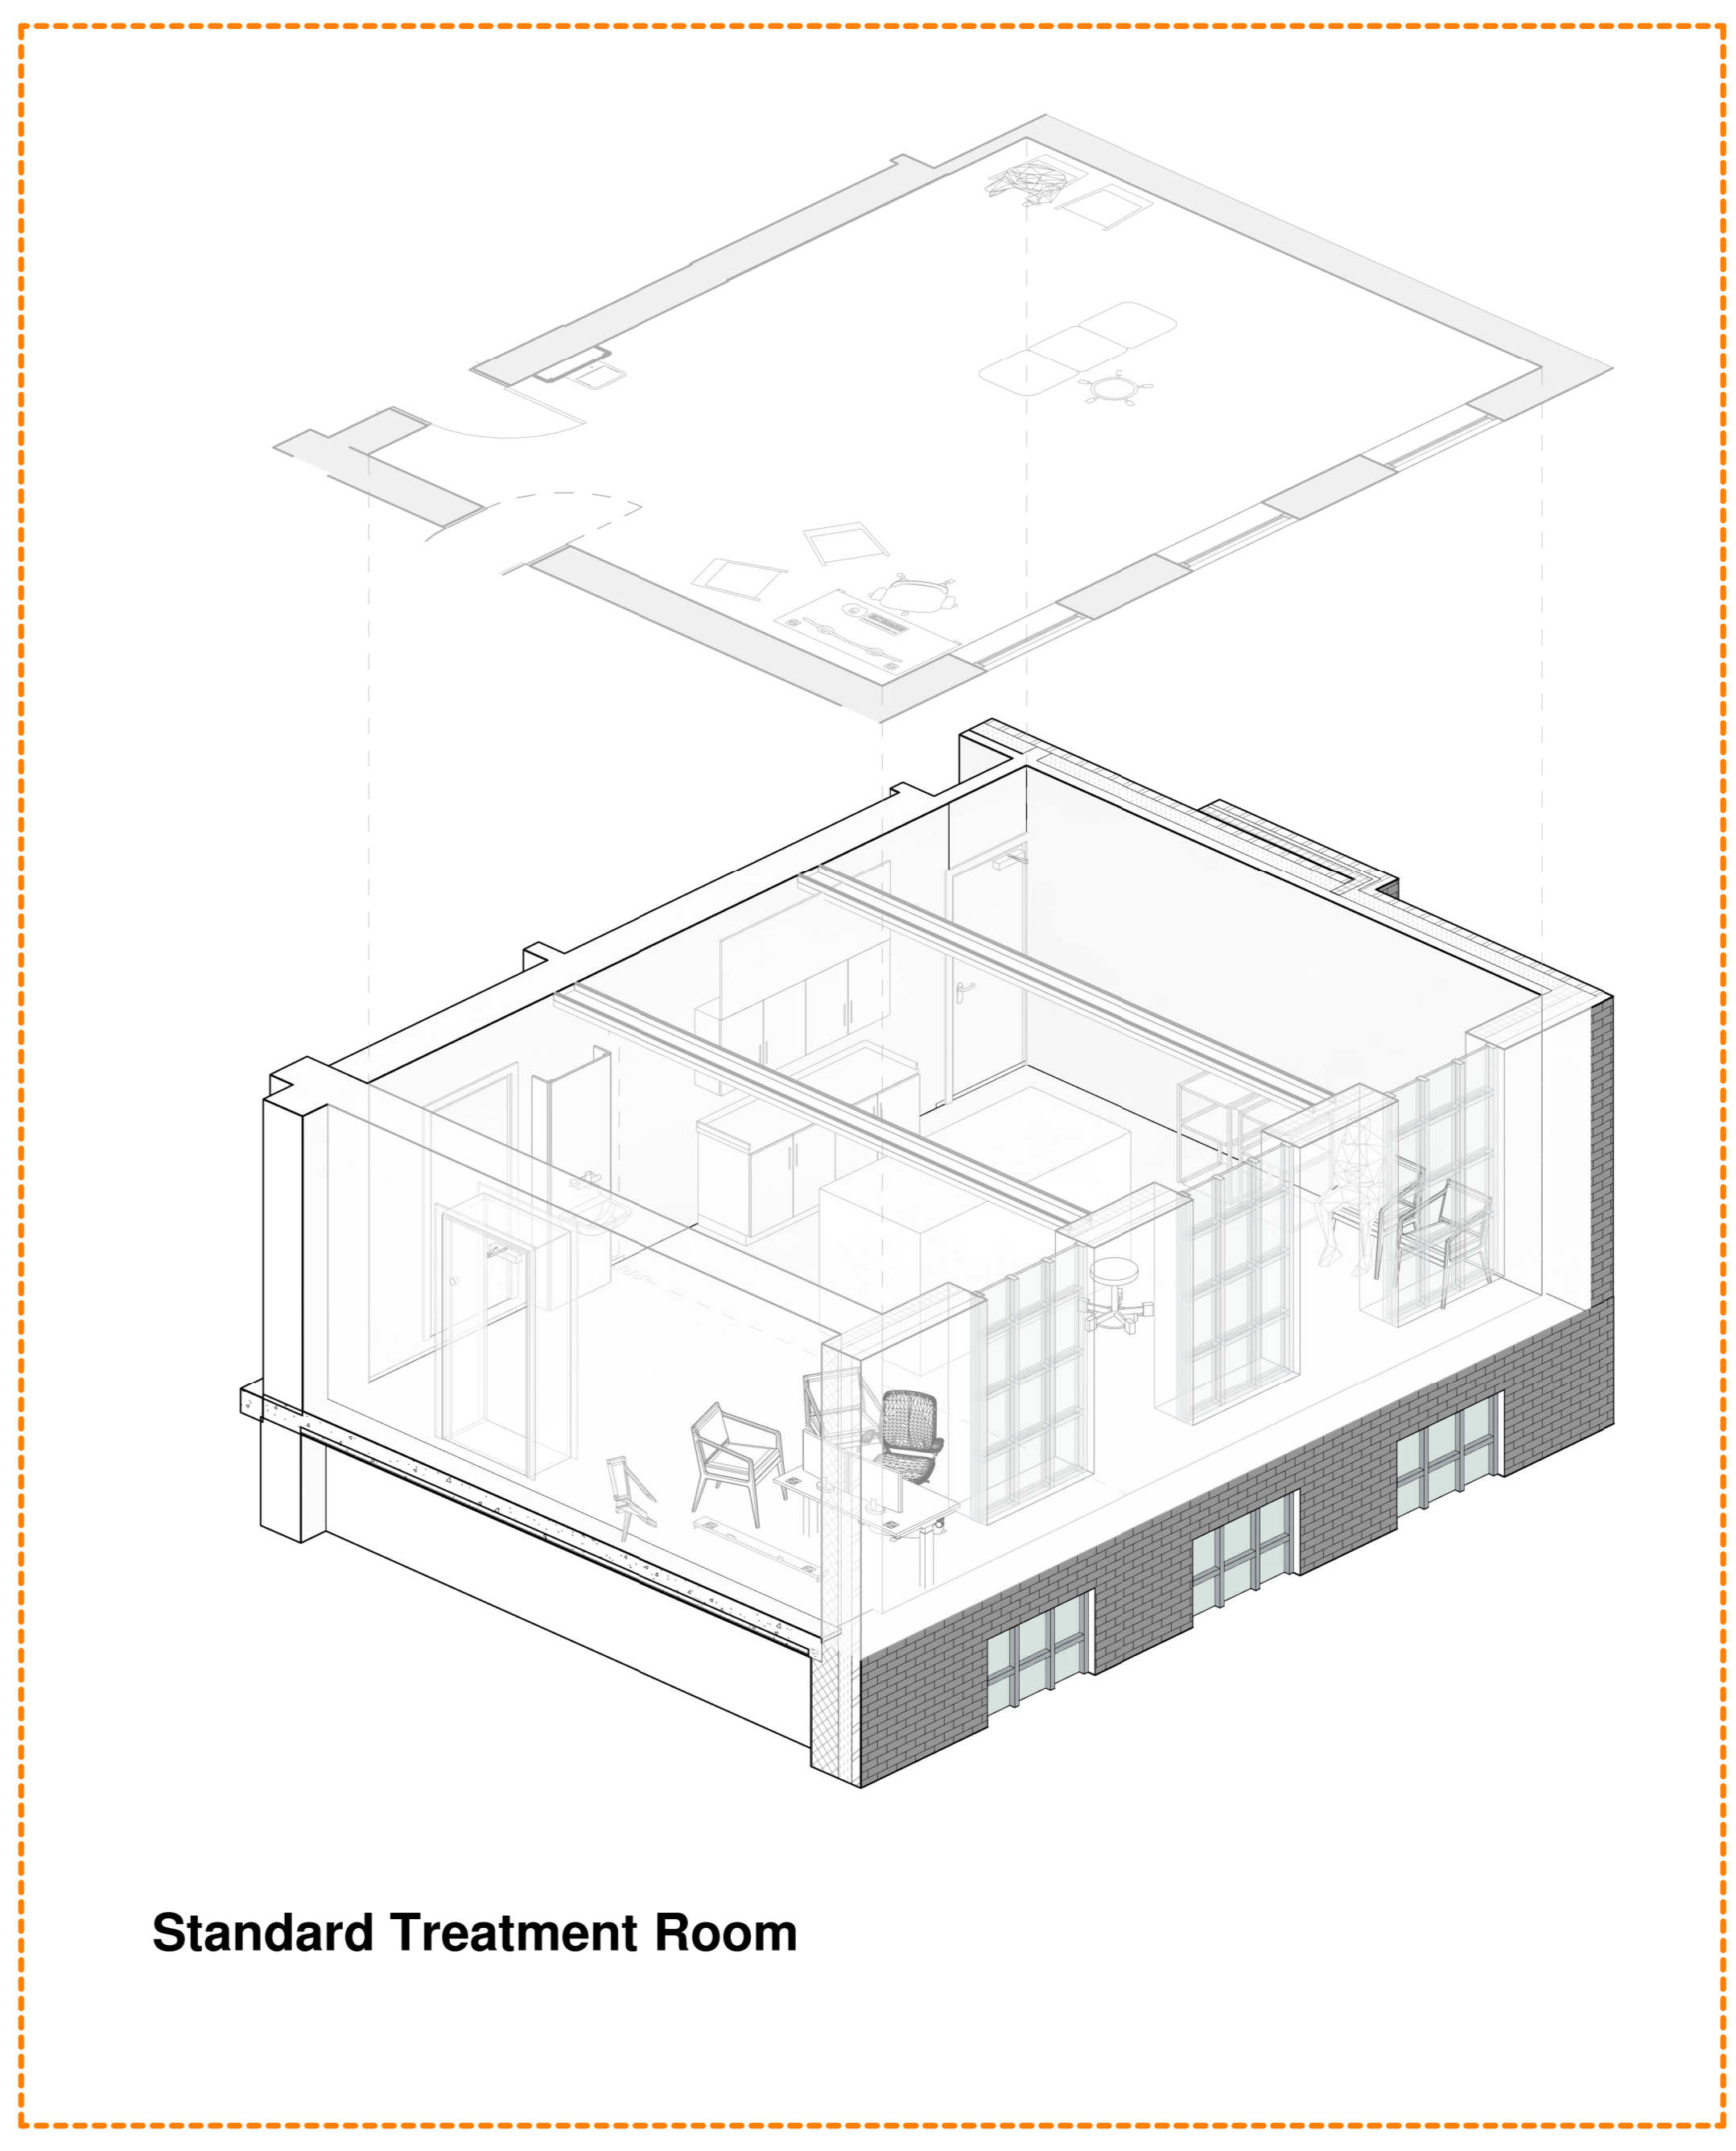

N

04/01/24	General Update
01/12/23	Updated to reflect fire strategy report
14/11/23	IT and Office rooms swapped over
10/11/23	General Update
Rev	Date Description

Client  
**Amethyst**

**CSM+**  
ARCHITECTS

1 Bayly Street  
Newcastle upon Tyne  
NE2 1AP  
+44 (0) 191 260 2450  
www.csmarchitects.co.uk  
© CSM+ ARCHITECTS LLP

Project  
**42 Queen Square, London  
WC1N 3AQ**

Drawing Title  
**Proposed First & Second Floor Plans**

Suitability  
Site/Scale/Date-Drawn-Check  
**A0-As Indicated-09/14/23-LS-CG**

Project-Originator-Function-Spatial-Form-Discipline-Number  
**4952-110**

Revision  
**D**