

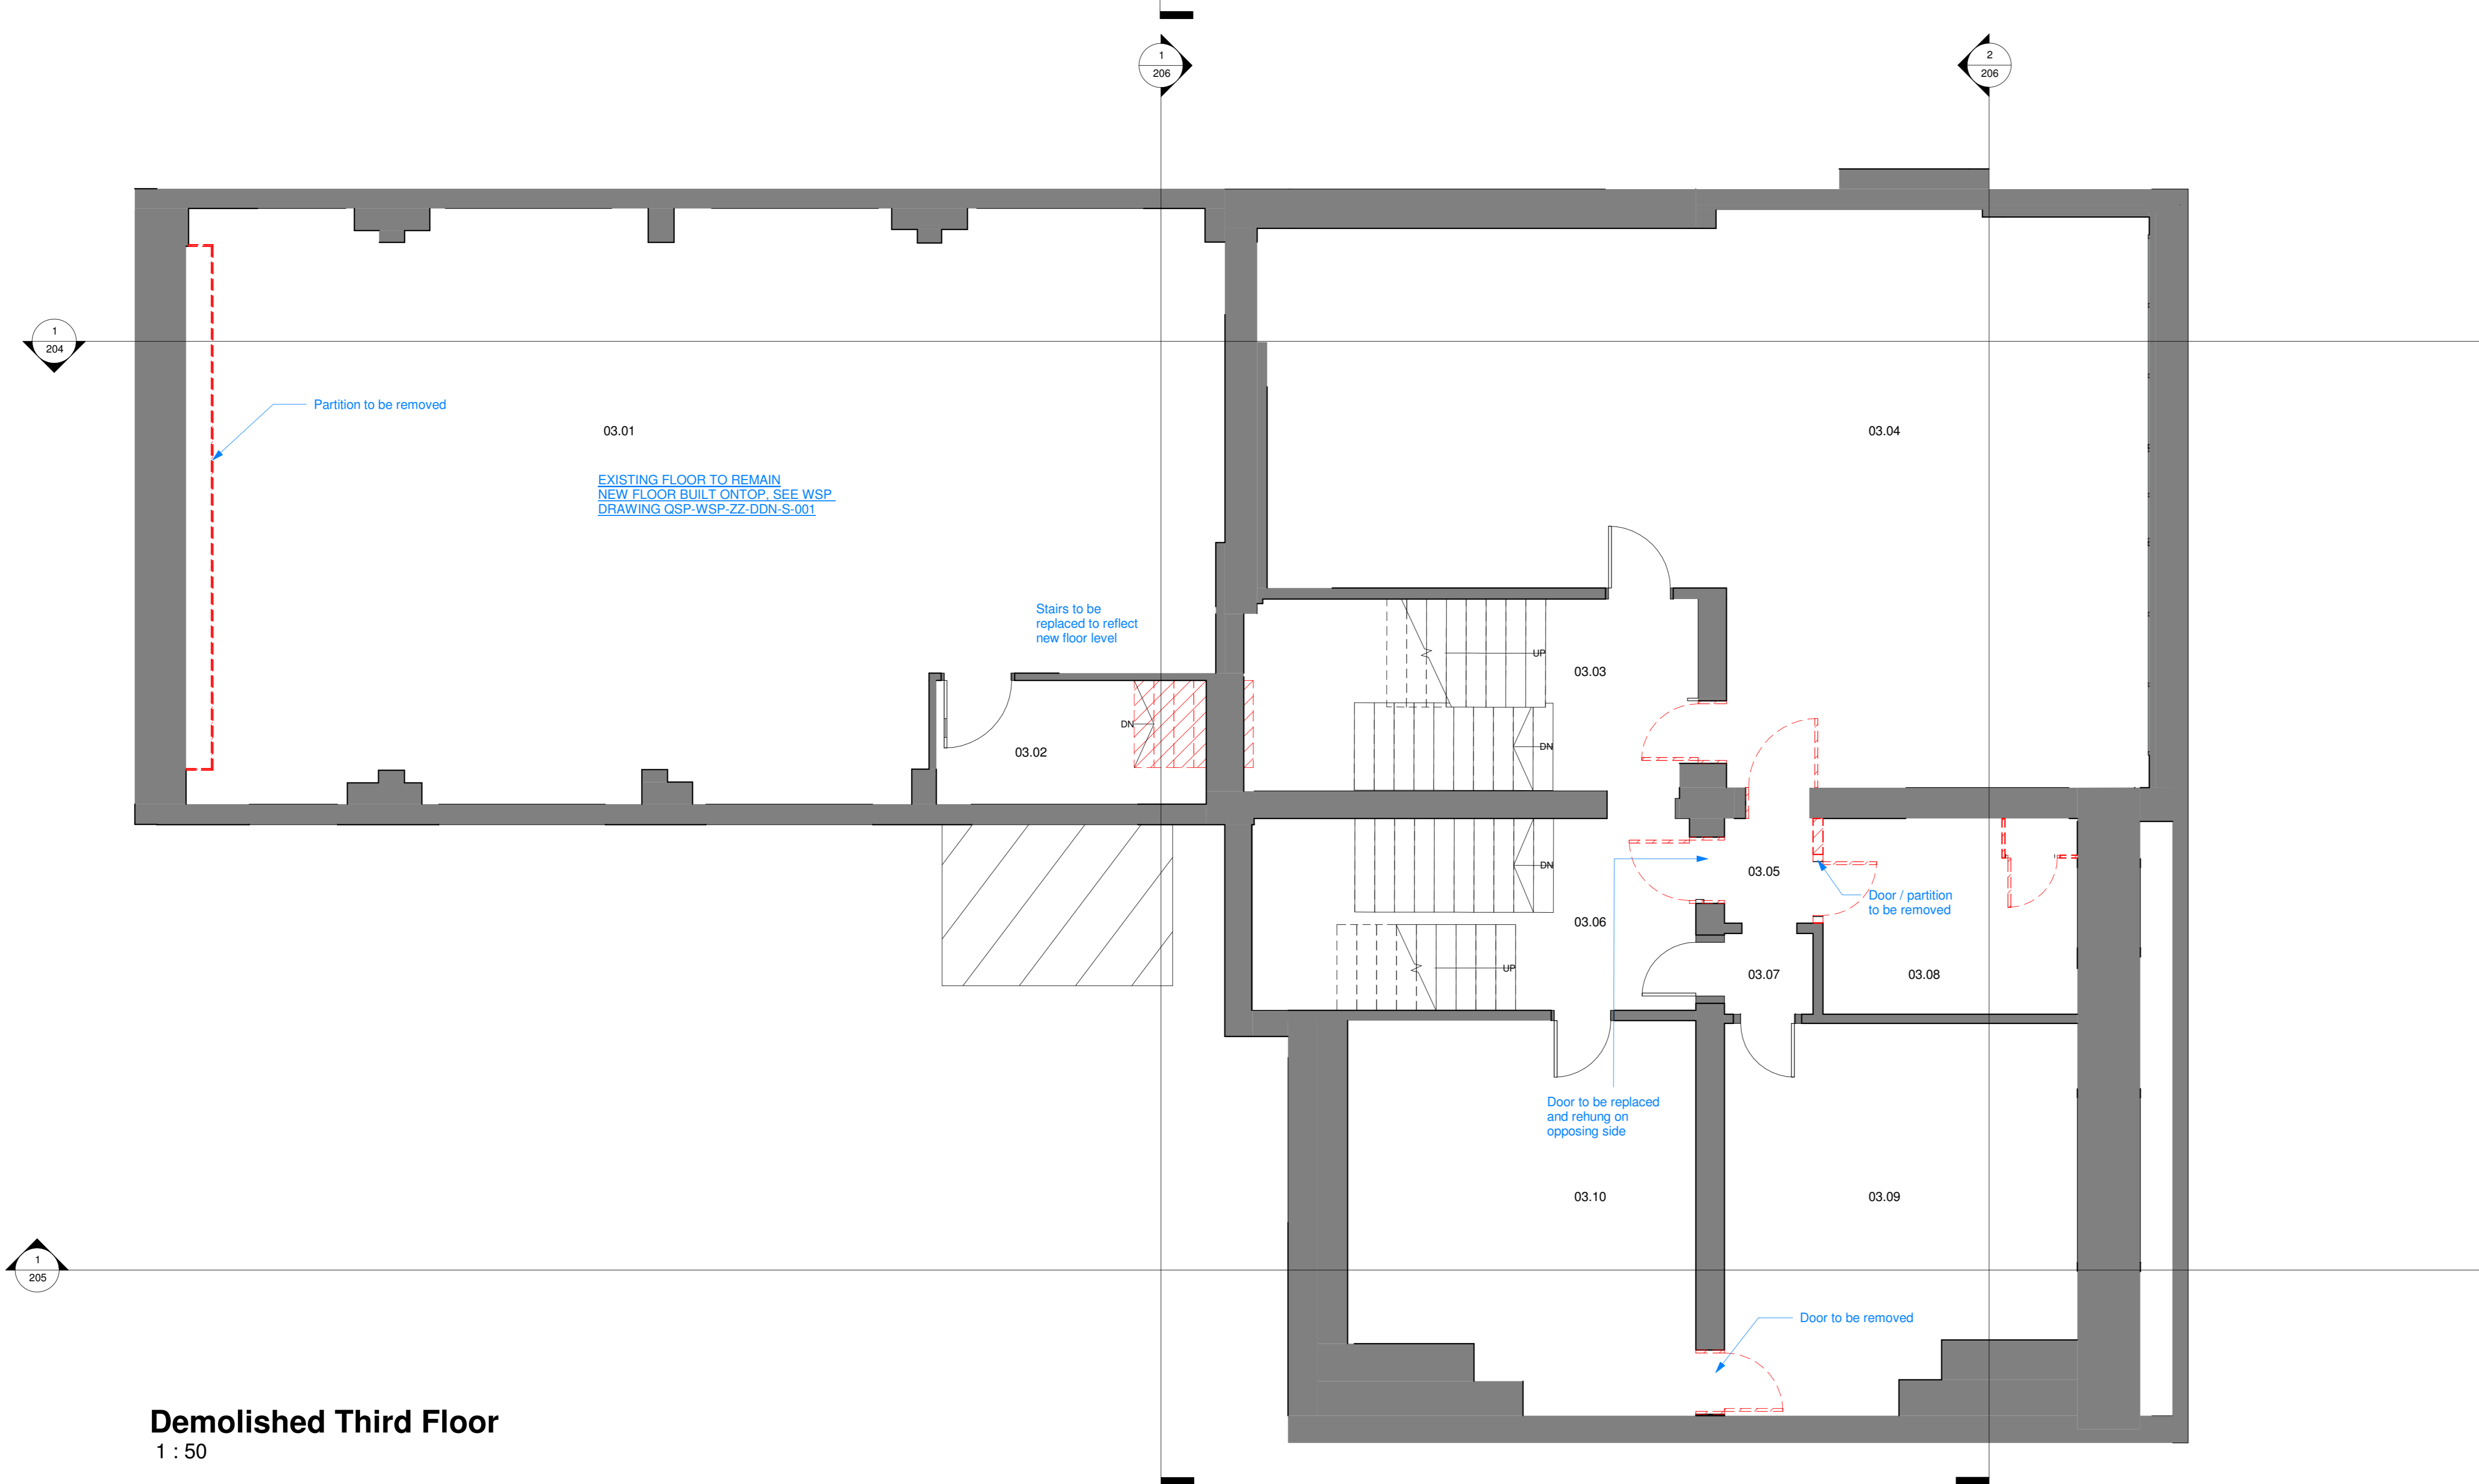
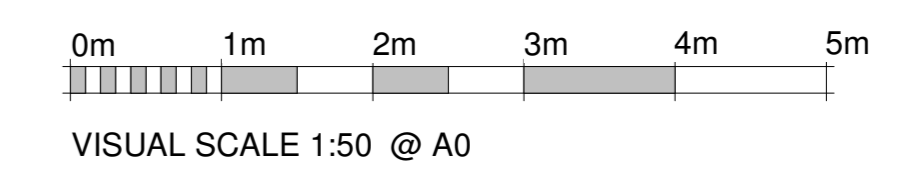
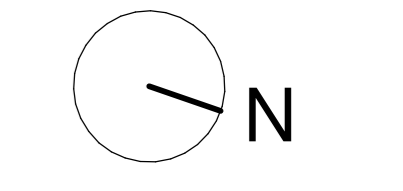


Demolished Roof Plan
1 : 50

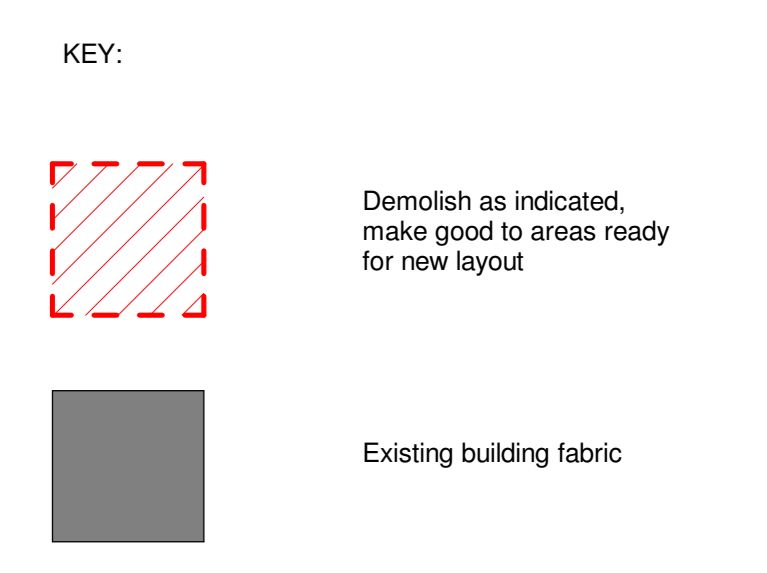

Demolished Third Floor
1 : 50

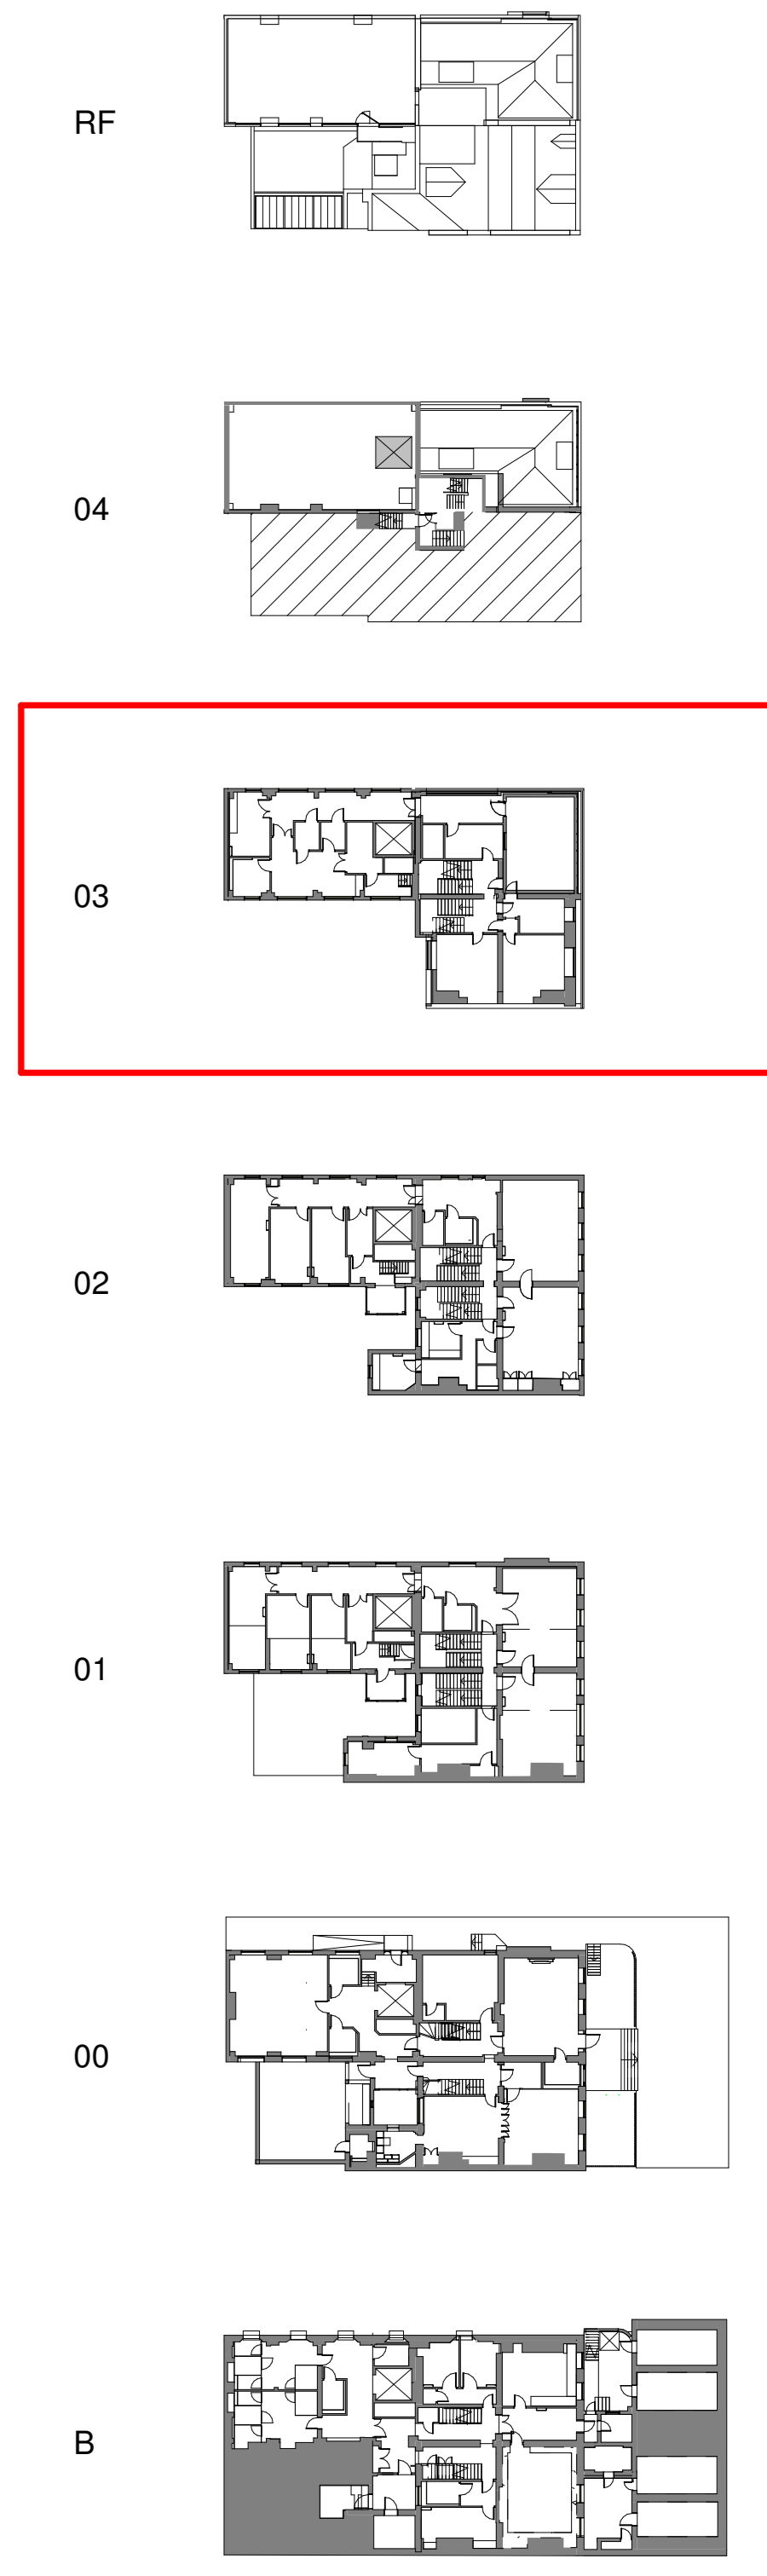

Client	Amethyst
Project	42 Queen Square, London WC1N 3AQ
Drawing Title	Demolished Third Floor & Roof Plan
Stability	Size/Scale/Date/Drawn/Checked AO-As Indicated-09/18/23-LS-CG
Project Originator/Function/Spatial Form/Discipline Number	4952-107