





Ground Floor
1 : 50




Basement
1 : 50



Key:

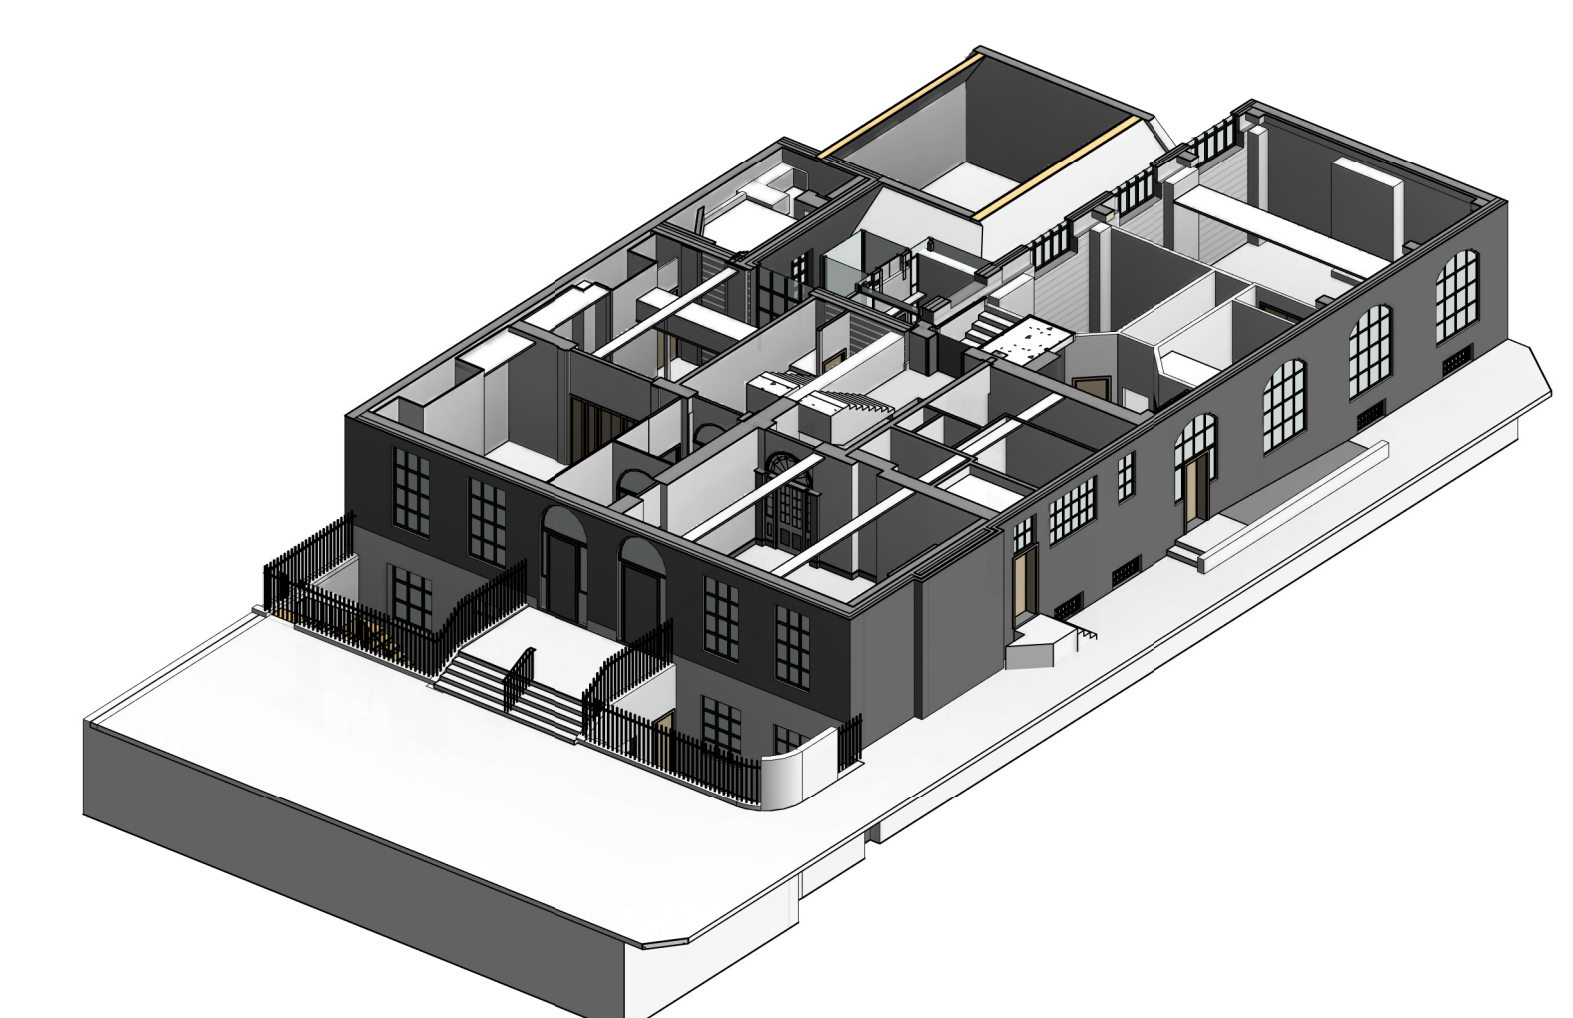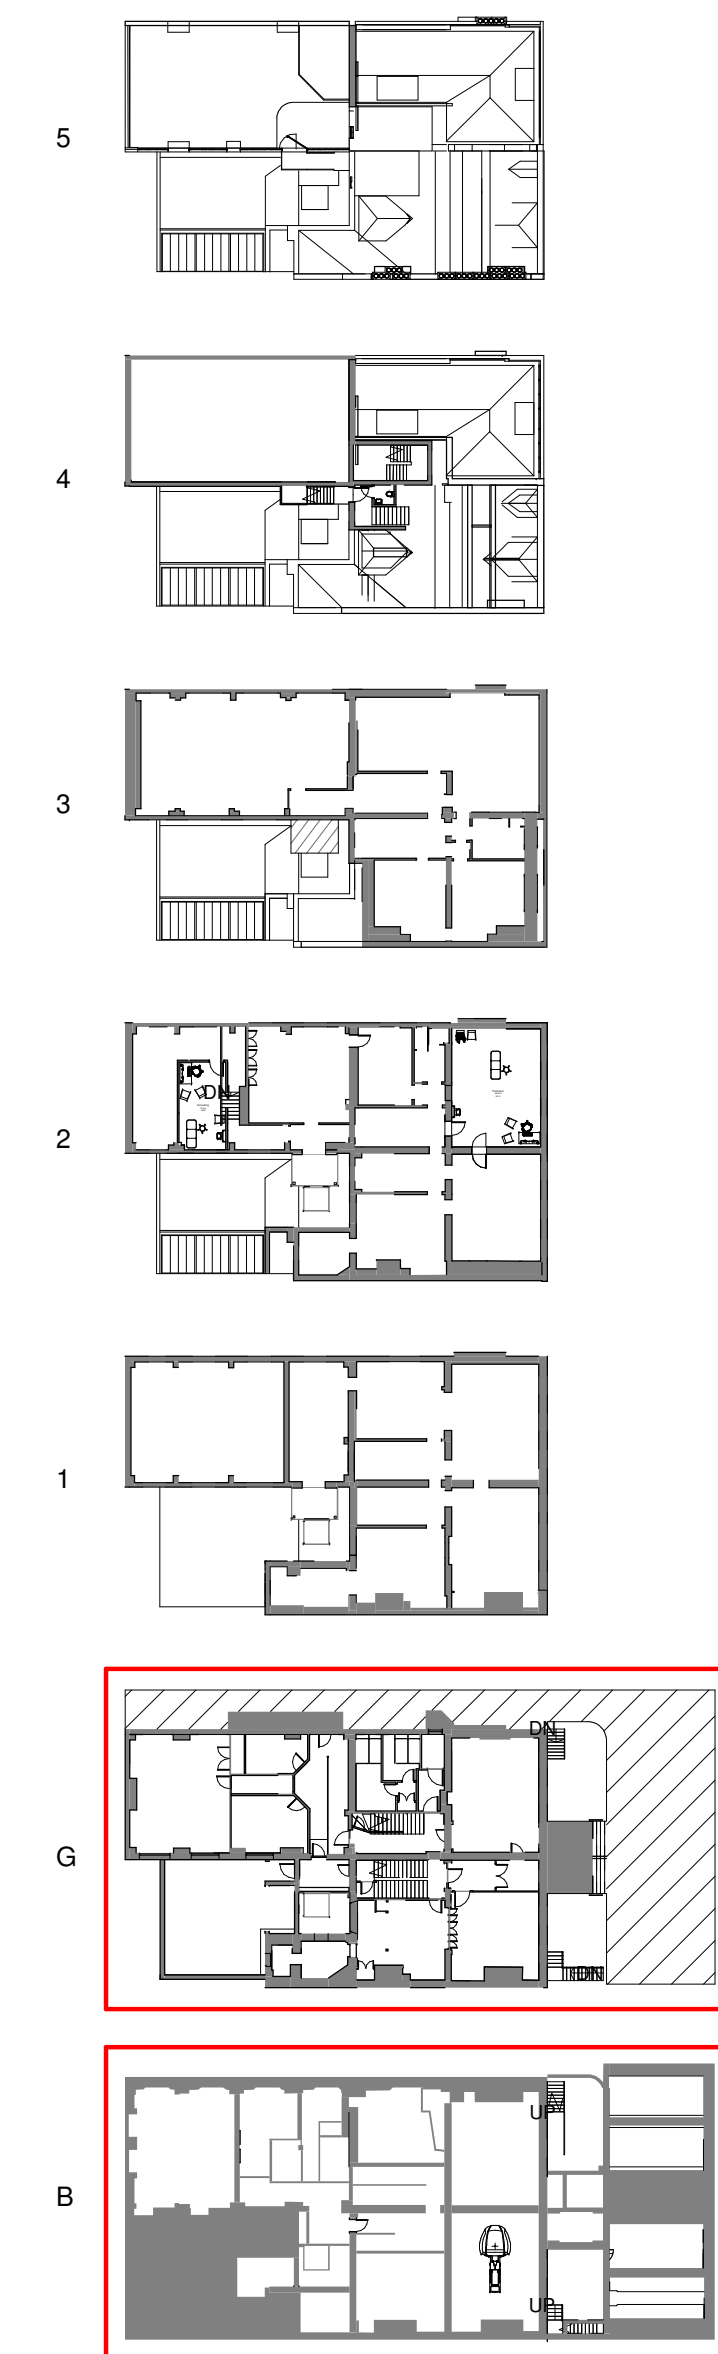

Ground Floor

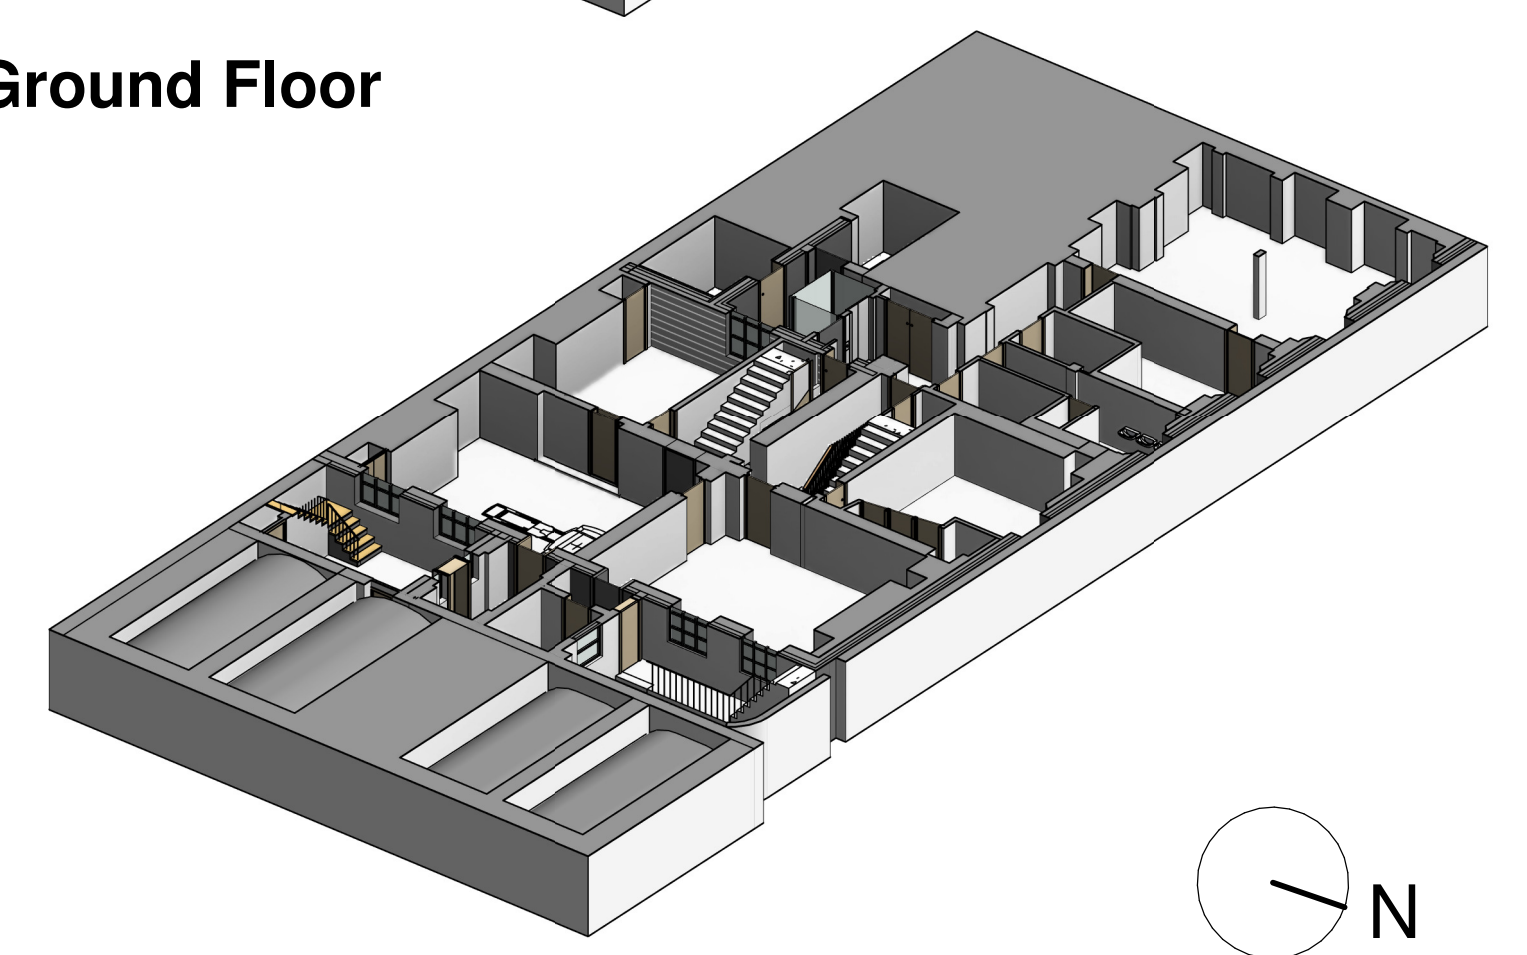

Basement

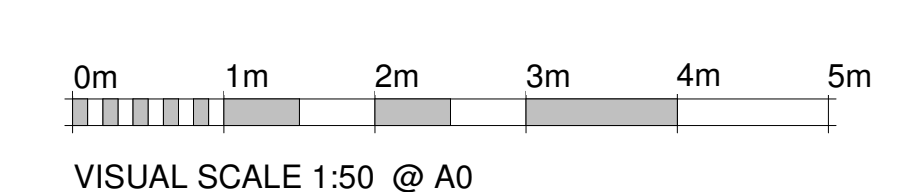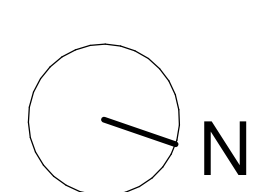

VISUAL SCALE 1:50 @ A0

| Rev | Date | Description |
|-----|------|-------------|
| | | |

Client
Amethyst

Project
42 Queen Square, London WC1N 3AQ

Drawing Title
Existing Basement & Ground Floor Plans

Subsidiary
AO-As Indicated-09/13/23-KR-CG

Project Originator-Function-Spatial Form-Discipline Number
4952-101

Revision



1 Bayst Street
Shoreditch
Newcastle upon Tyne
NE2 1AP
+44 (0) 191 260 2450
www.csmarchitects.co.uk
© CSM+ ARCHITECTS LLP