






**Existing Roof Plan**  
1 : 50

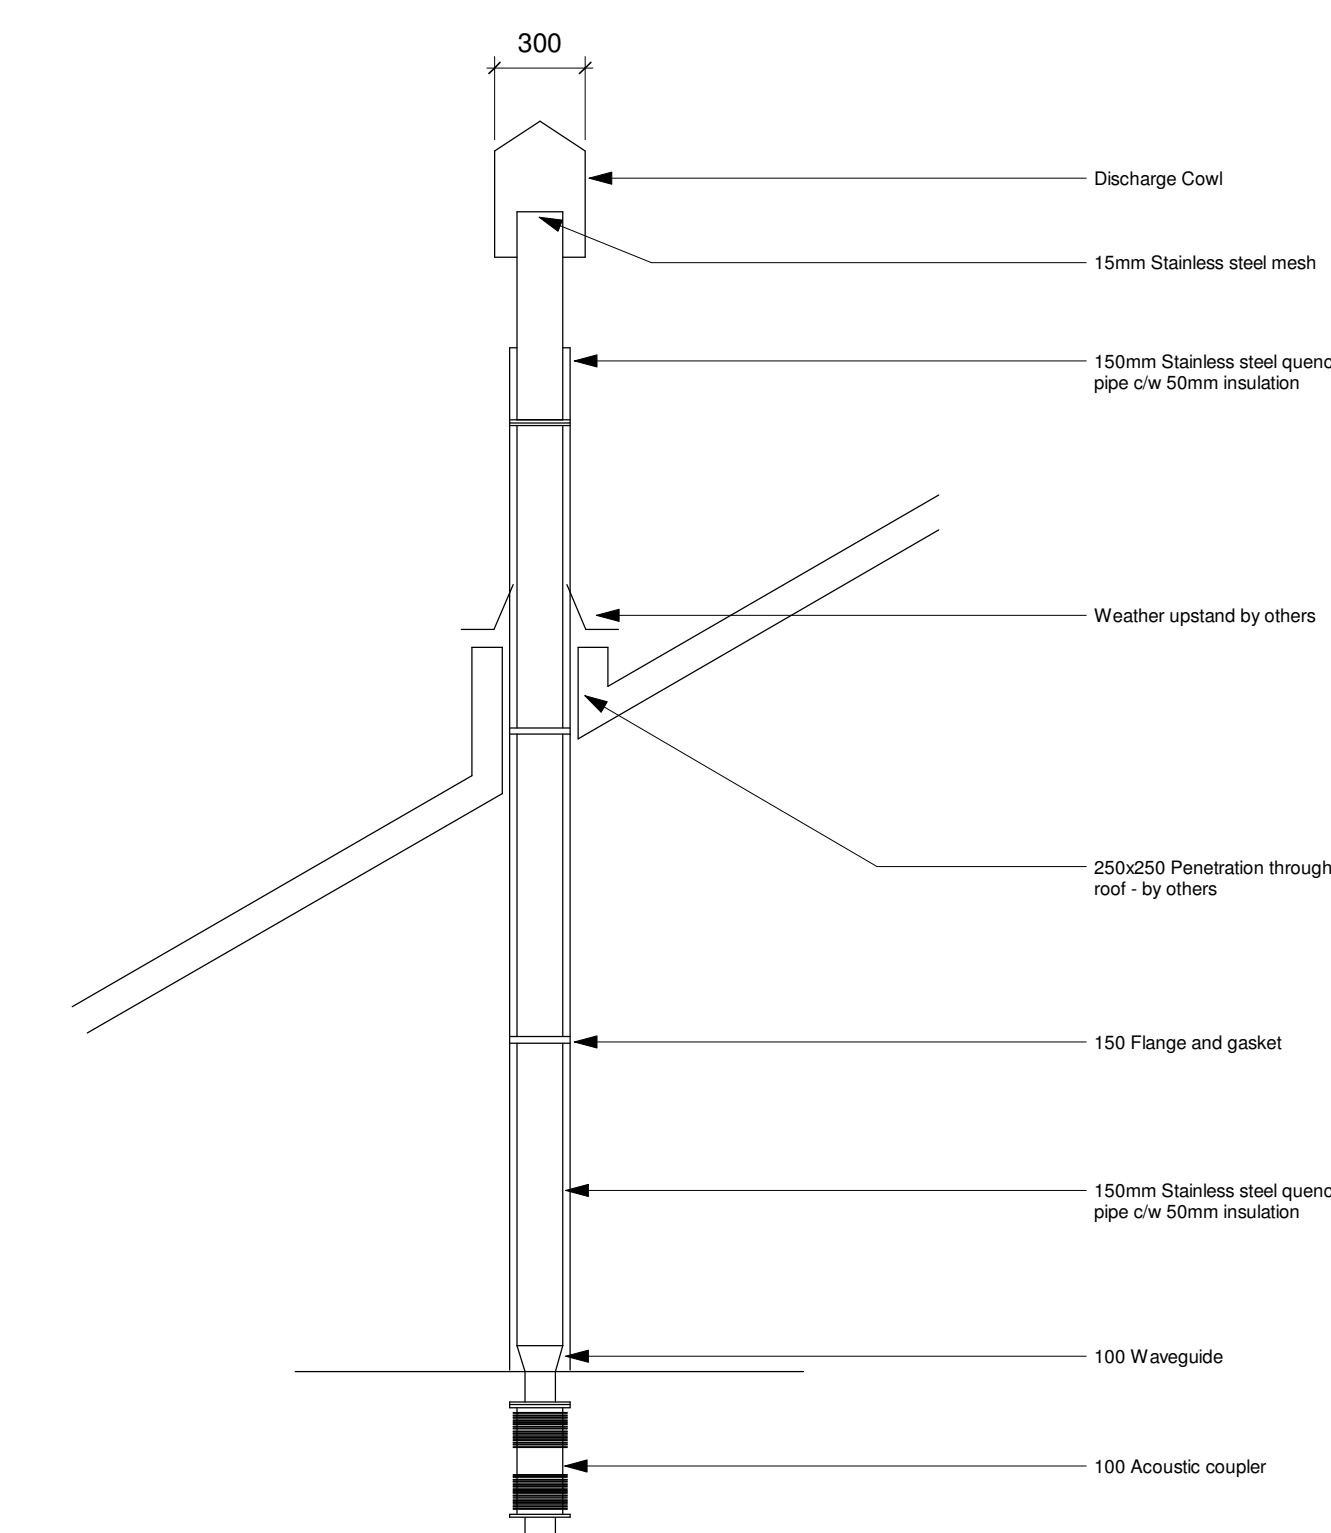

**Typical Quench Detail**  
1 : 25


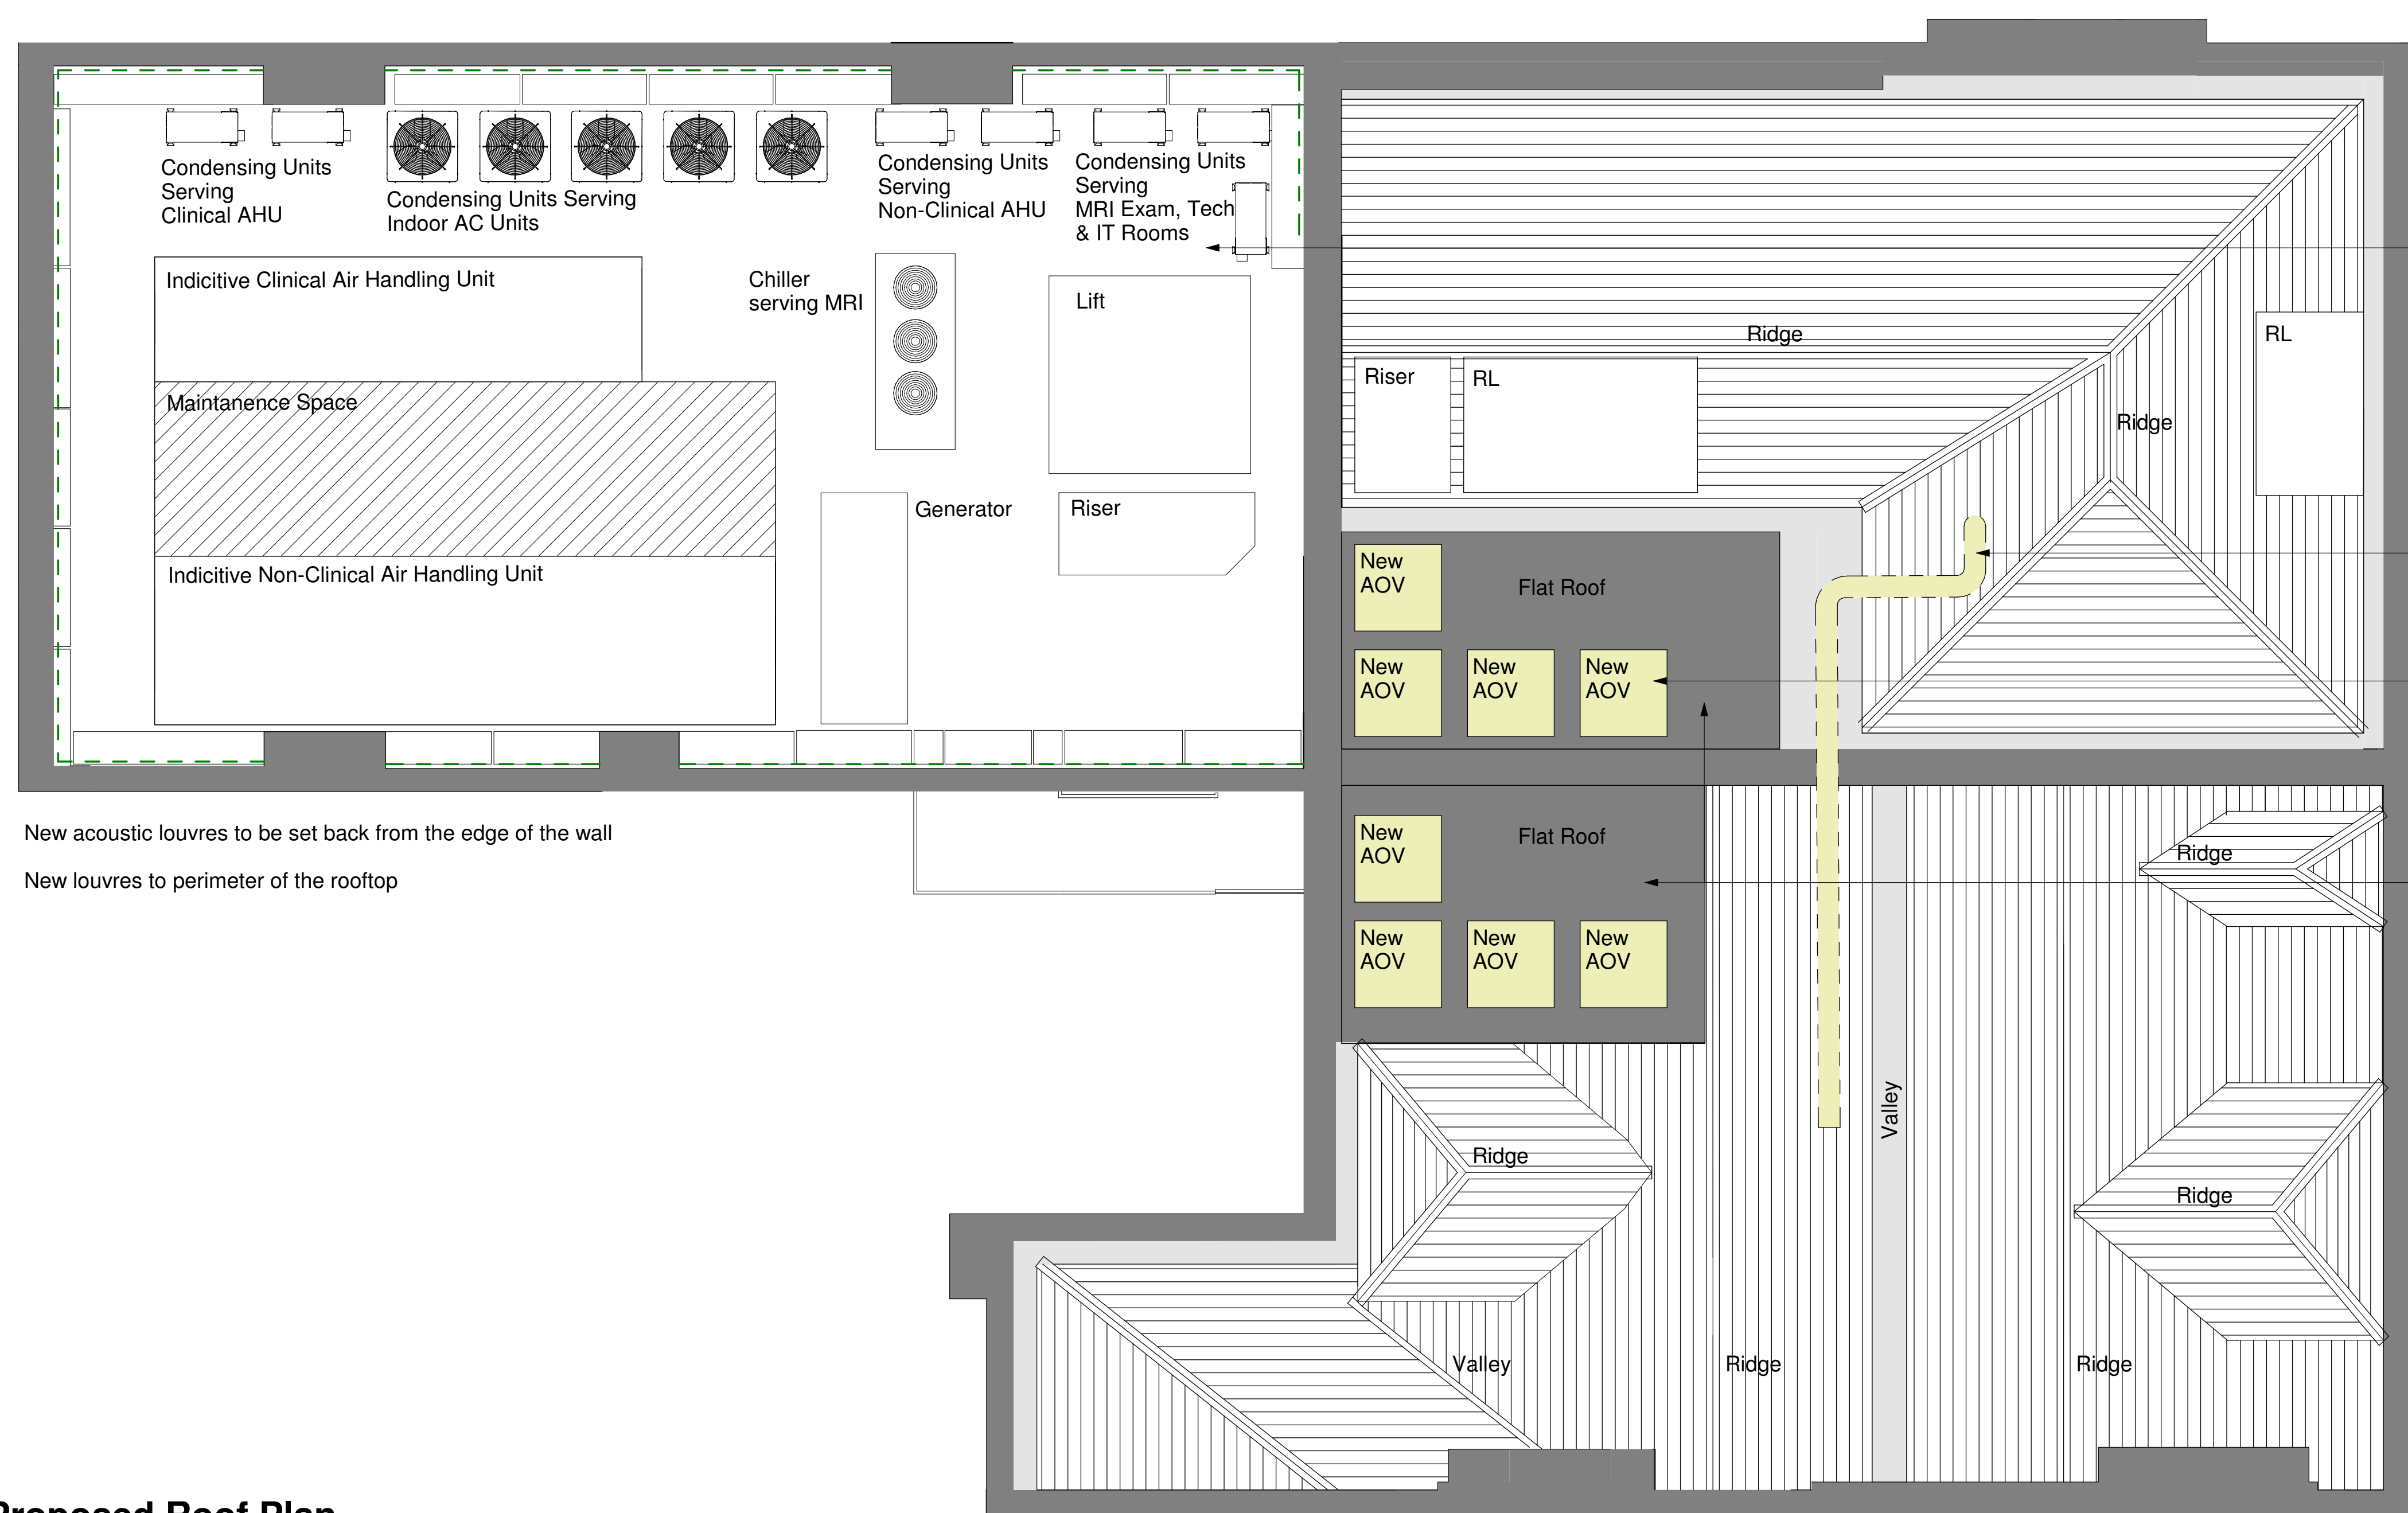


**Proposed Roof Plan**  
1 : 50

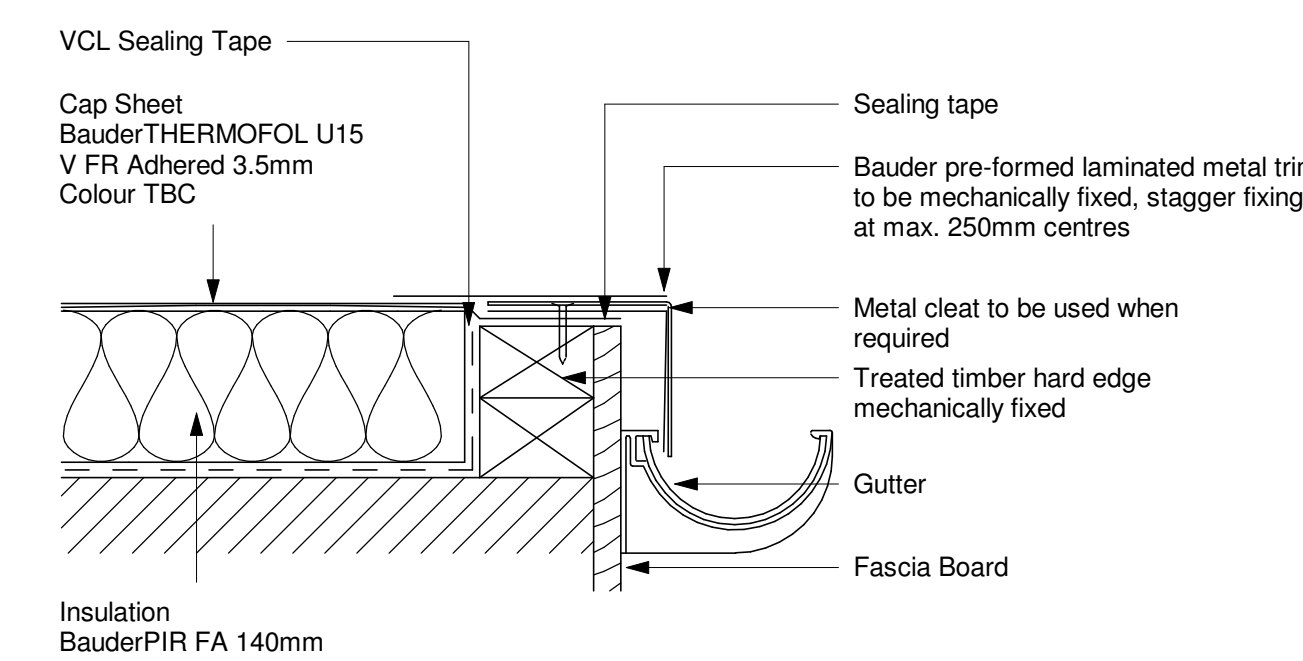

**Roof Detail**  
1 : 5

KEY:  
New acoustic louvres - - - - -

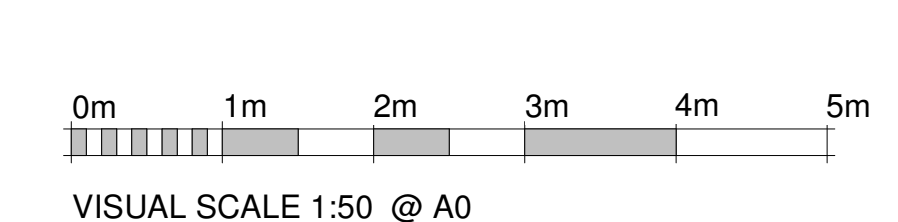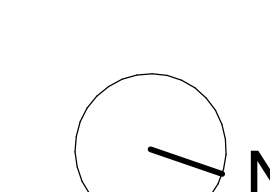

Rev	Date	Description
Client <b>Amethyst</b>		
		1 Bayst Street Newcastle upon Tyne NE2 1AP +44 (0) 191 260 2450 www.csm-architects.co.uk © CSM+ ARCHITECTS LLP
Project <b>42 Queen Square, London WC1N 3AQ</b>		
Drawing Title <b>Roof Plan</b>		
Suitability	Size/Scale/Date/Drawn/Checked	
	<b>AO-As indicated-02/05/24-KR-CG</b>	
Project Originator/Function/Spatial Form/Discipline Number		Revision
<b>4952-113</b>		