

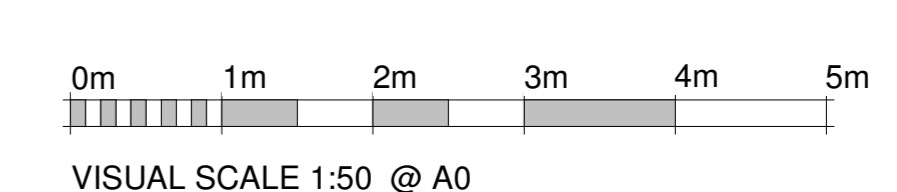
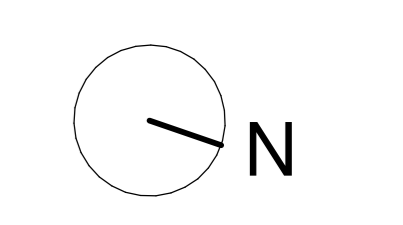


Demolished Second Floor
1 : 50

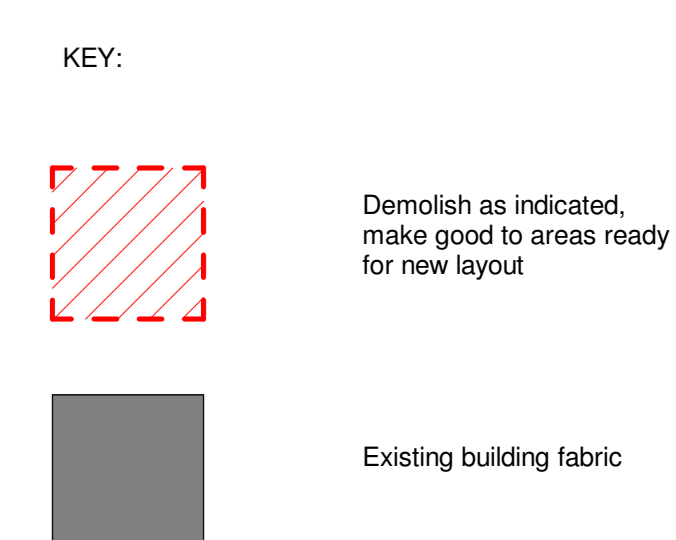

Demolished First Floor
1 : 50

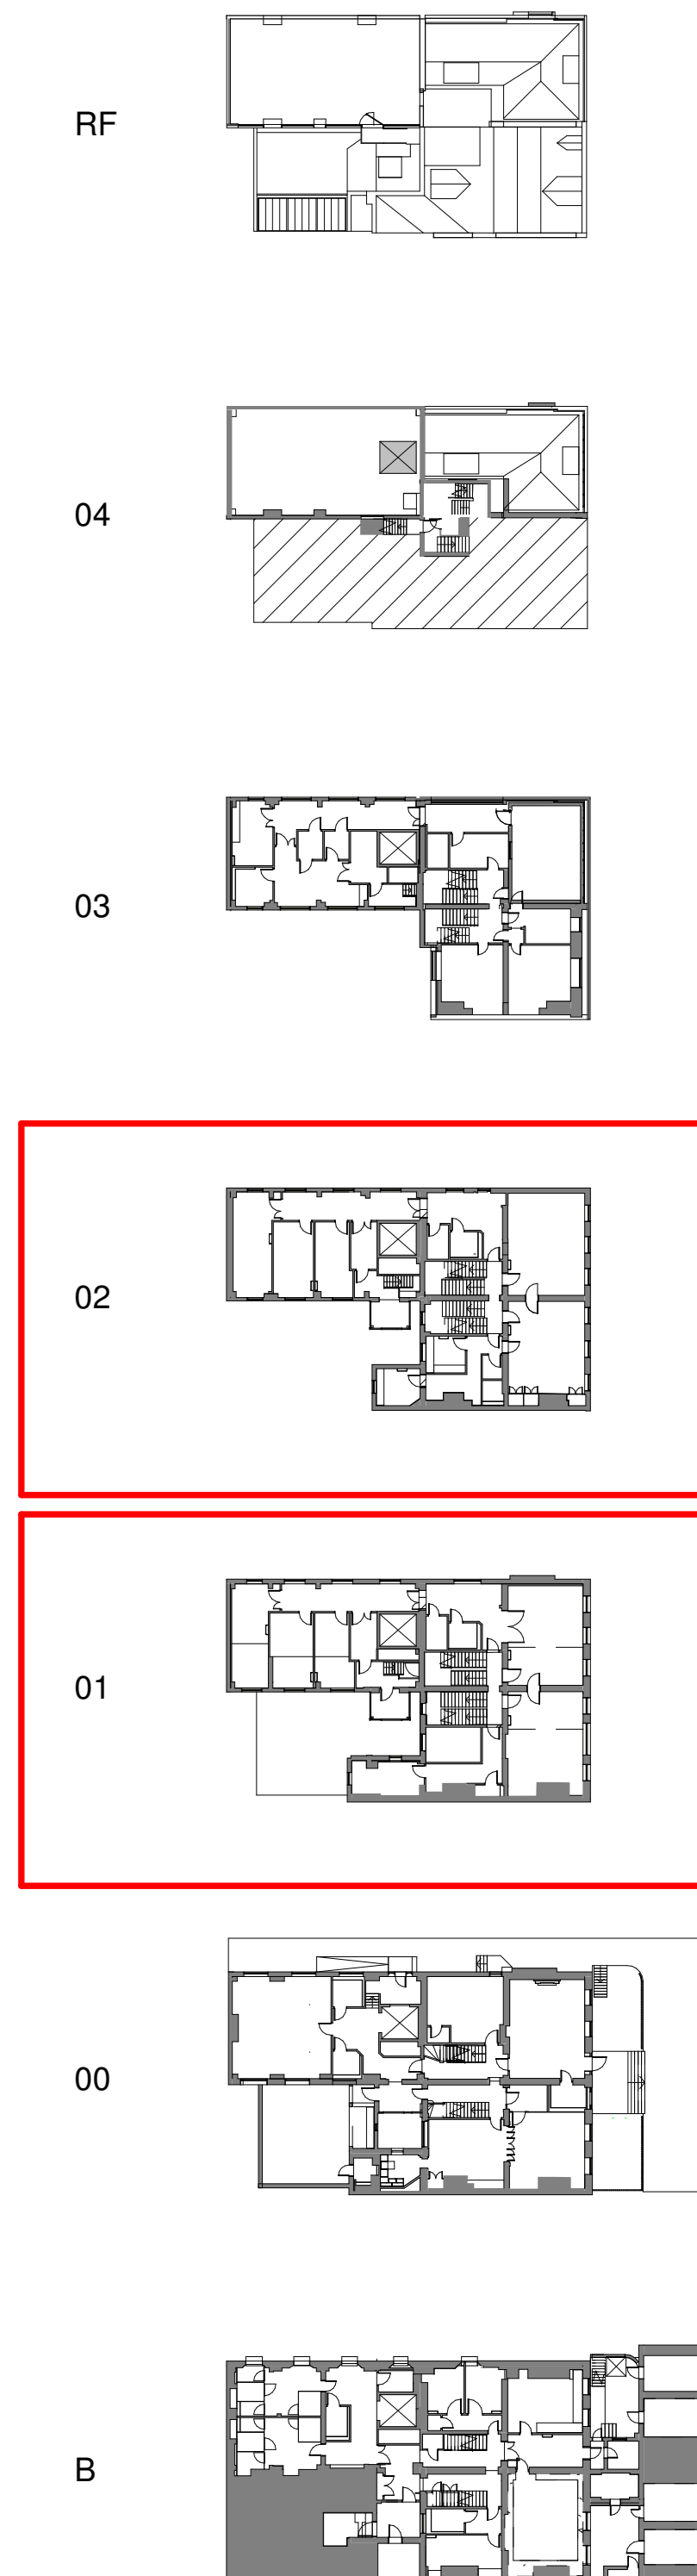

Rev	Date	Description
Client	Amethyst	
<small>1 Bury Street Shoreditch Newcastle upon Tyne NE2 1AF +44 (0) 191 260 2450 www.csmarchitects.co.uk © CSM+ ARCHITECTS LLP</small>		
Project 42 Queen Square, London WC1N 3AQ		
Drawing Title Demolished First & Second Floor Plans		
Suitability	Size/Scale/Date/Drawn/Check	
A0-As Indicated-09/18/23-LS-CG		
Project Originator/Function/Spatial Form/Discipline Number		Revision
4952-106		