



Second Floor
1 : 50



First Floor
1 : 50






Second Floor



First Floor

Key:

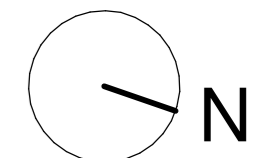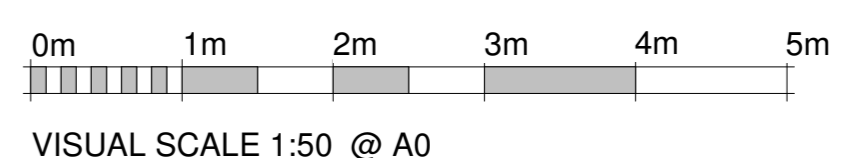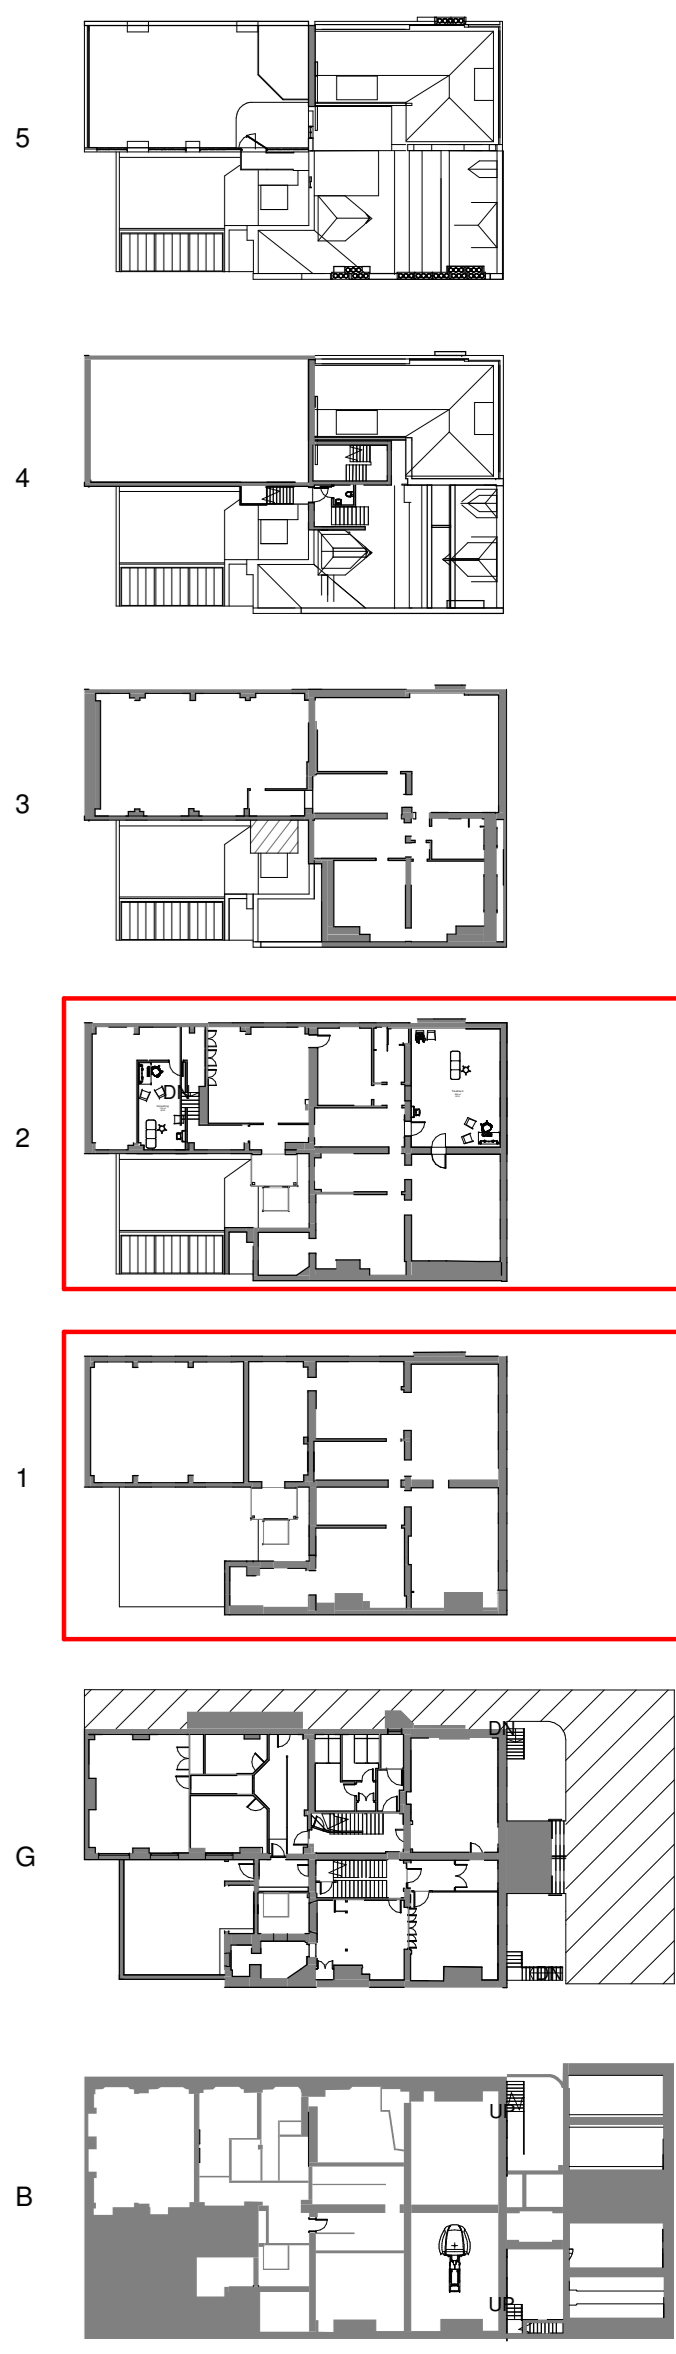

Rev	Date	Description
Client		Amethyst
		
<small>1 Bayst Street Newcastle upon Tyne NE2 1AP +44 (0) 191 260 2450 www.csmarchitects.co.uk © CSM+ ARCHITECTS LLP</small>		
Project 42 Queen Square, London WC1N 3AQ		
Drawing Title Existing First & Second Floor Plans		
Suitability	Size/Scale/Date/Drawn/Check	
Project Originator/Function/Spatial Form/Discipline Number A0-As indicated-09/14/23-KR-CG		
4952-102		Revision