


Notes:

OS Licence No: 100006354  
 All dimensions to be checked on site.  
 DO NOT SCALE FROM DRAWING.  
 Discrepancies ambiguities and/or omissions between this drawing and information given elsewhere must be reported immediately to the architect before proceeding.  
 THIS DRAWING IS COPYRIGHT.  
 This drawing is to be read in conjunction with drawings:-  
 DRAWING FOR PLANNING PLANNING PURPOSES ONLY. NOT INTENDED FOR CONSTRUCTION.

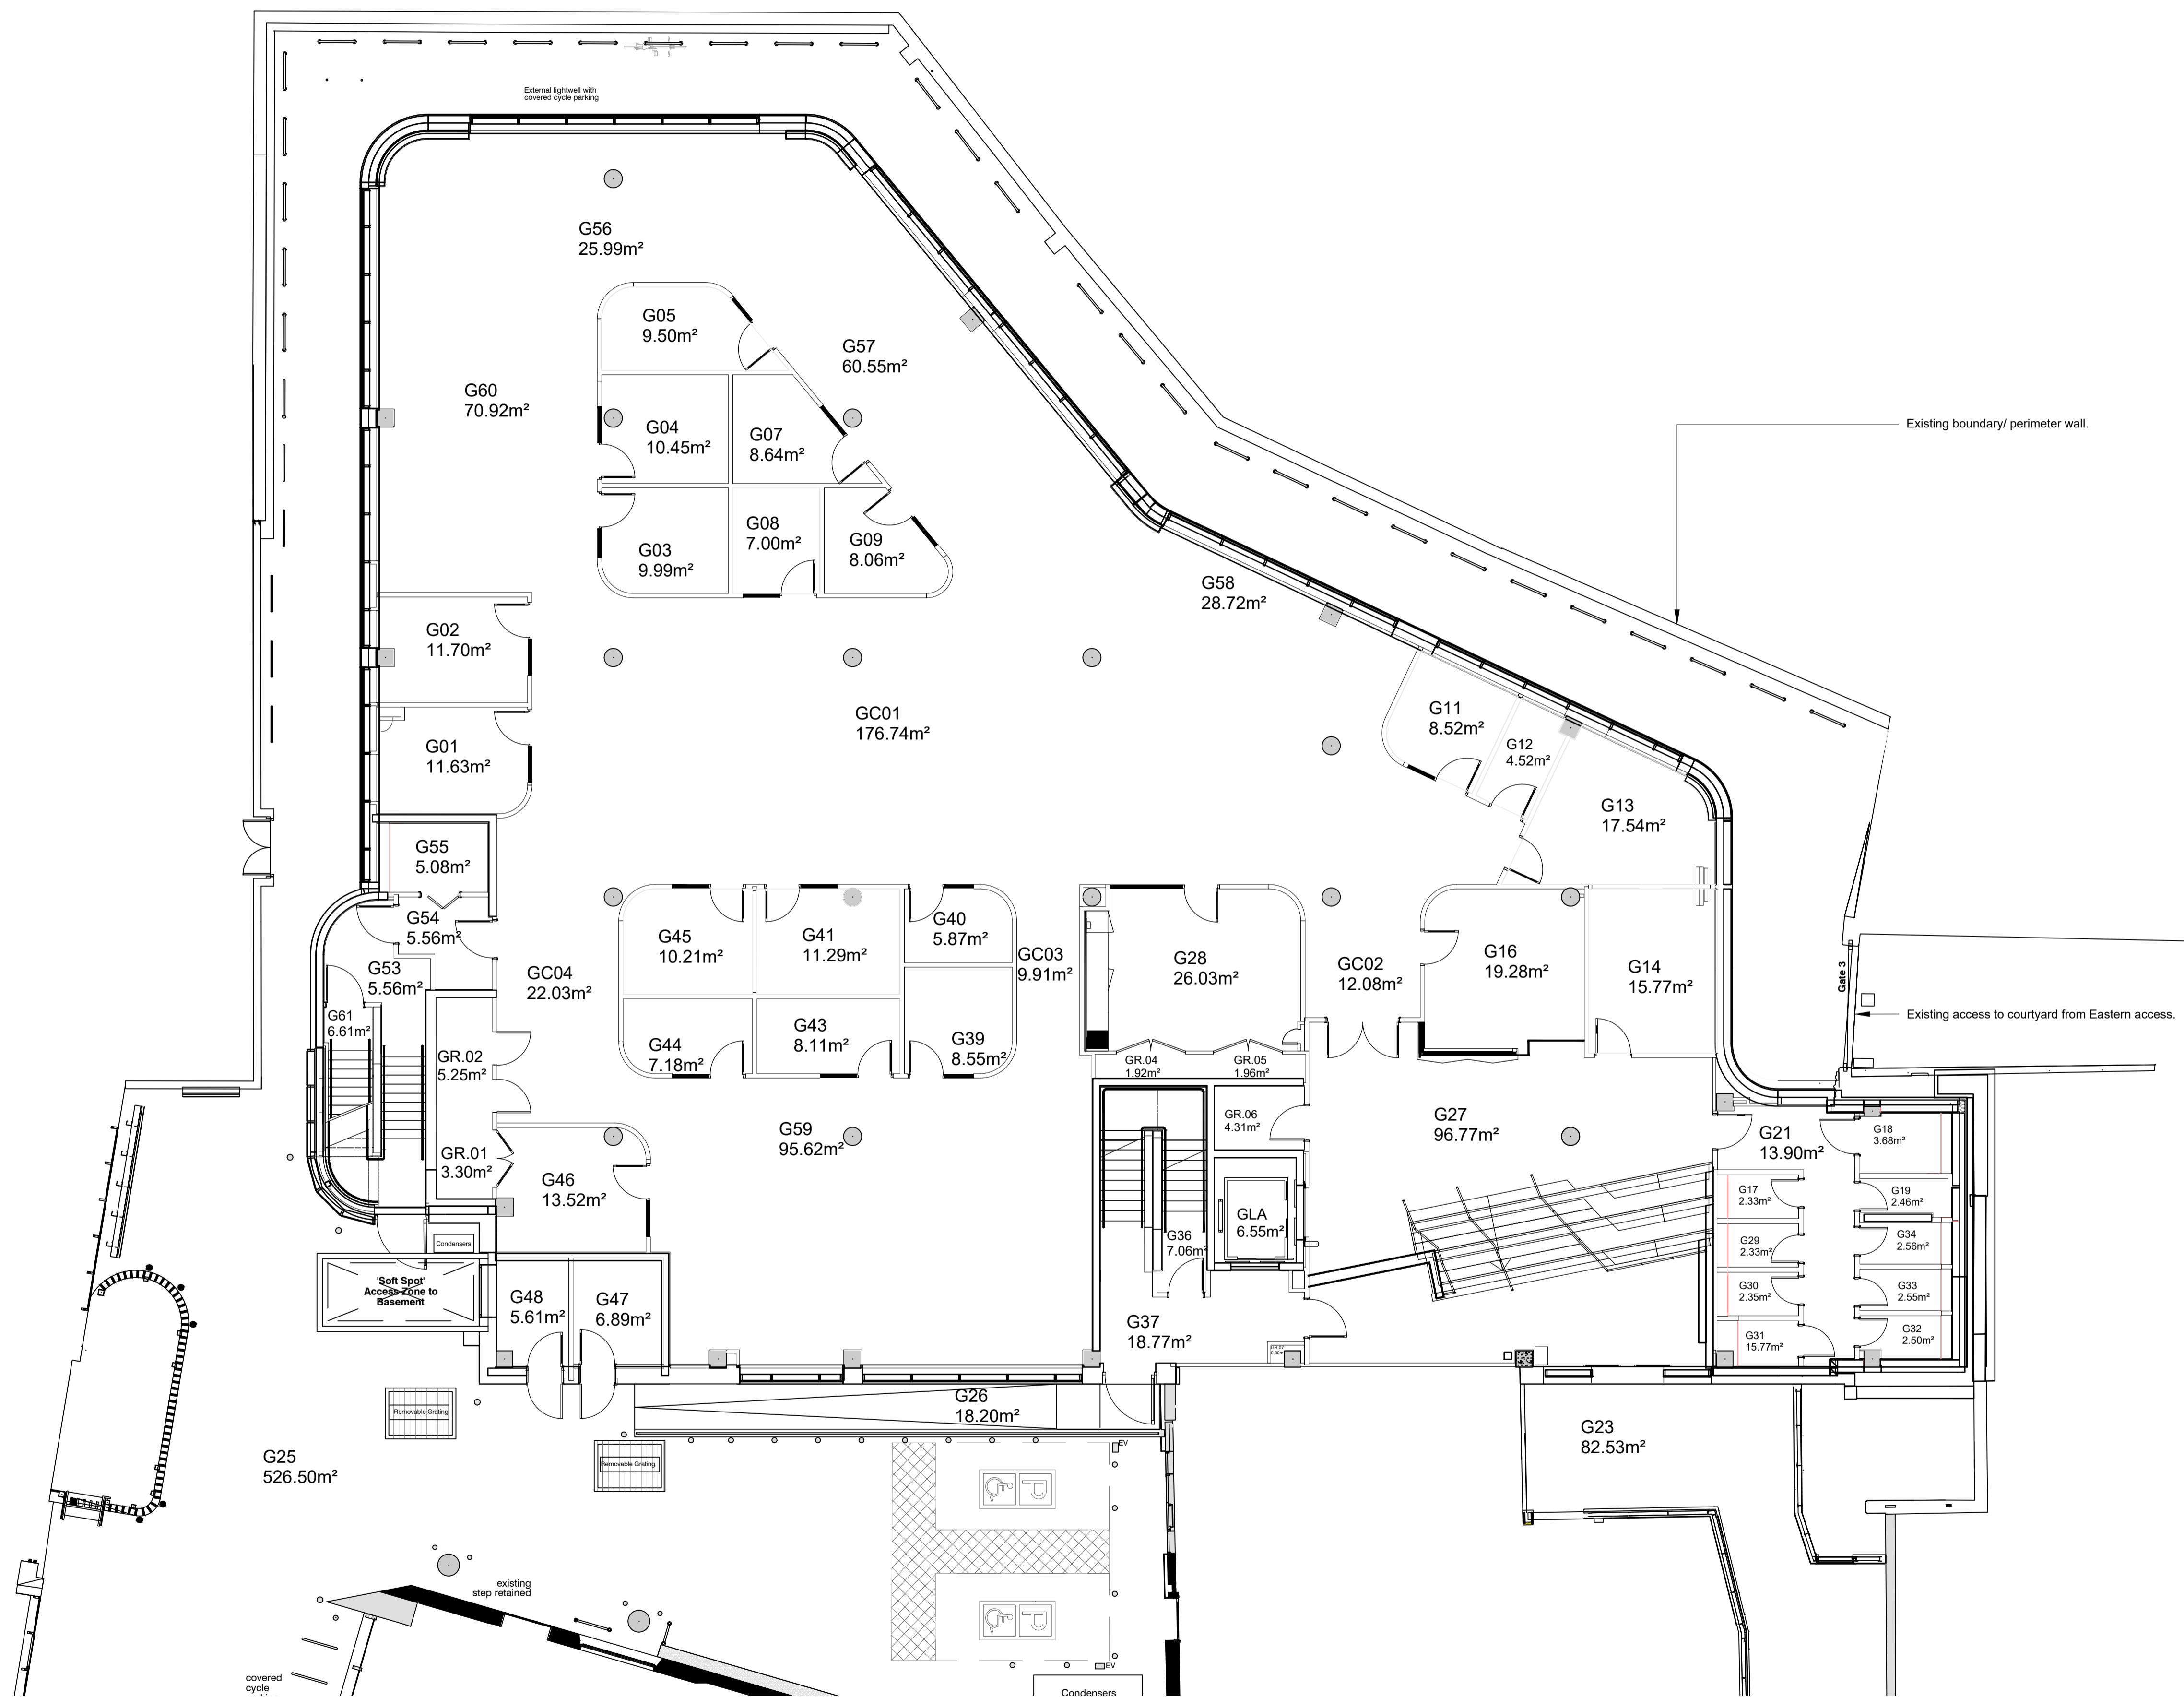

Existing Ground Floor Plan - Scale 1:100 @ A1

P1	OW	RB	21/05/2024	PLANNING ISSUE
Rev	C	R	Date	AMENDMENT

# NAPPER

info@napperarchitects.co.uk      www.napperarchitects.co.uk  
 Napper Architects Ltd  
 3 Waterloo Square  
 Newcastle upon Tyne  
 NE1 4DR  
 Tel: 0191 2610491  
 First Floor, 6 Bakers Yard  
 London  
 EC1R 3DD  
 Tel: 0203 9066814

Project: London School of Hygiene & Tropical Medicine		Scale: 1:100 @ A1
Client: UNG		Internal Project No: 241014
Existing Ground Floor Plan	Drawn: OW	Rev: P1
Drawing Number: 241014-NAP-ZZ-00-DR-A-81000		