





© Architon LLP 2014

This drawing is the property of Architon LLP and must not be divulged to anyone, copied or reproduced, or used for marketing, advertising or promotional purposes without the express written permission of Architon LLP.

All dimensions are to be checked on site and not scaled from this drawing. Contractors must verify all dimensions on site before setting out, commencing work or preparing shop drawings. Any discrepancies on this drawing with other contract documentation to be reported immediately for clarification.

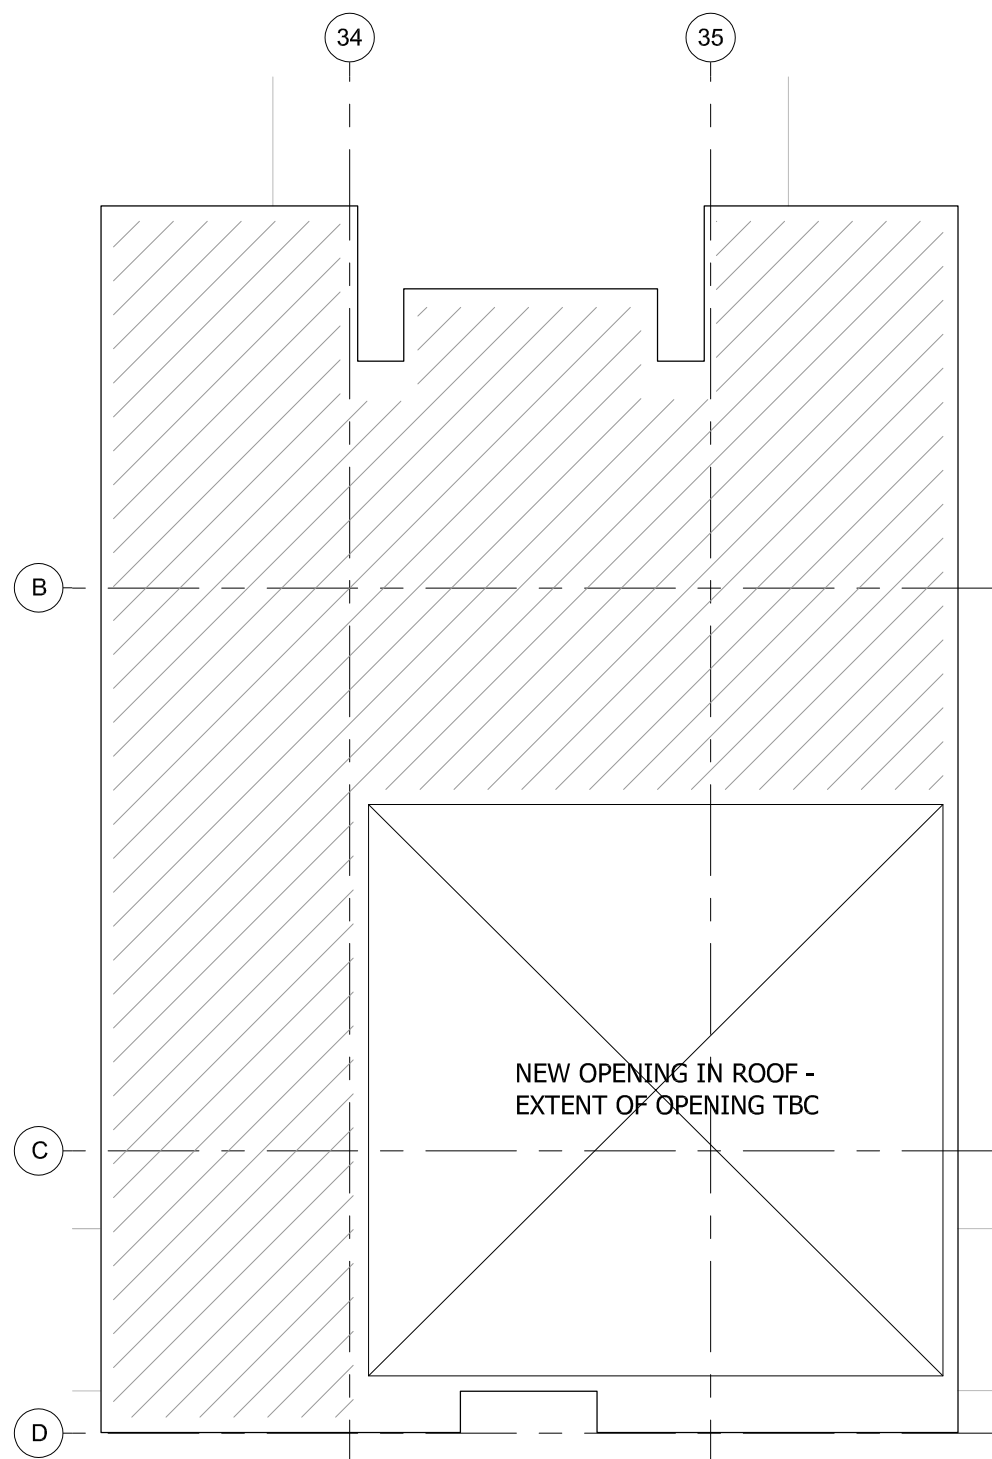

1 CORE A - ROOF PLAN
AS EXISTING / APPROVED 1:50

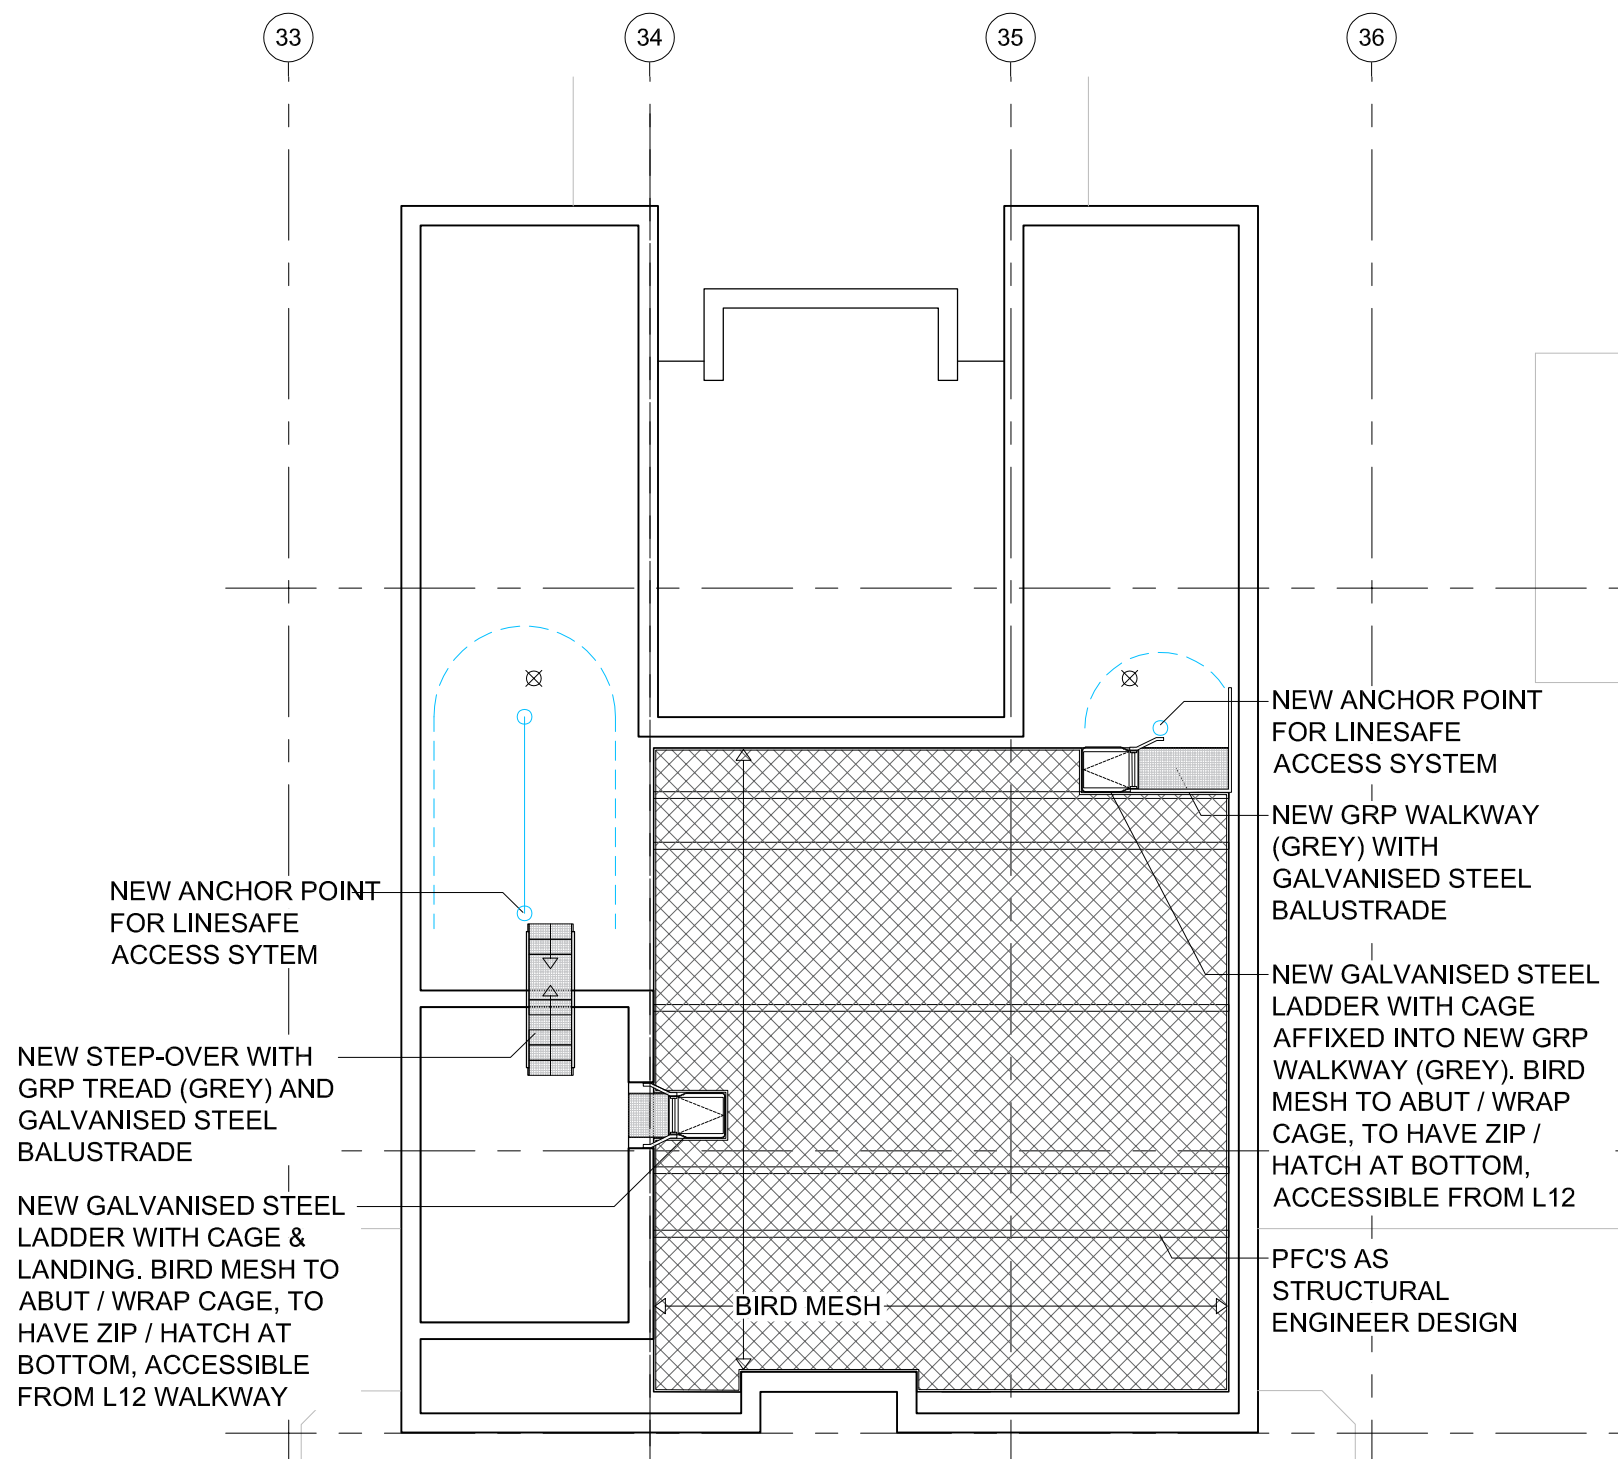

2 CORE A - ROOF PLAN
AS PROPOSED 1:50



NEW ANCHOR POINT FOR LINESAFE ACCESS SYSTEM

NEW STEP-OVER WITH GRP TREAD (GREY) AND GALVANISED STEEL BALUSTRADE

NEW GALVANISED STEEL LADDER WITH CAGE & LANDING. BIRD MESH TO ABUT / WRAP CAGE, TO HAVE ZIP / HATCH AT BOTTOM, ACCESSIBLE FROM L12 WALKWAY


NEW ANCHOR POINT FOR LINESAFE ACCESS SYSTEM

NEW GRP WALKWAY (GREY) WITH GALVANISED STEEL BALUSTRADE

NEW GALVANISED STEEL LADDER WITH CAGE AFFIXED INTO NEW GRP WALKWAY (GREY). BIRD MESH TO ABUT / WRAP CAGE, TO HAVE ZIP / HATCH AT BOTTOM, ACCESSIBLE FROM L12

PFC'S AS STRUCTURAL ENGINEER DESIGN

BIRD MESH

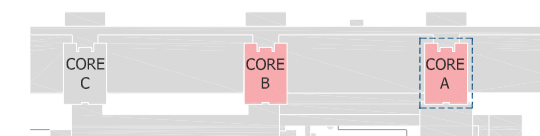

0 CORE A - KEY PLAN
FOR REFERENCE NTS

P2	PLANNING ISSUE	03.01.2024
P1	PLANNING ISSUE	24.11.2023
Rev	Description	Date

overbury Client

Job title
University College London
Institute of Education
Phase 2
20 Bedford Way, WC1H 0AL

Drawing title
Core A Roof Plan
Proposed Access & Edge Protection
Planning Application 2G

Scale	Date	Drawn
1:50 @ A1	Oct 23	MJR

ARCHITON LLP
CHARTERED ARCHITECTS - DESIGN
PLANNING CONSULTANTS - DEVELOPMENT -
BUILDING COST MANAGEMENT

UPPER DECK TEL:01372 745600
17A WEST STREET
EPSOM KT18 7RL Email:info@architon.com

Drawing No
3147-P7-2X05 P2

ARCHITON LLP
certified tcc
BS EN ISO 9001
BS EN ISO 14001
IIP Accreditation