


© Architon LLP 2014

This drawing is the property of Architon LLP and must not be divulged to anyone, copied or reproduced, or used for marketing, advertising or promotional purposes without the express written permission of Architon LLP.

All dimensions are to be checked on site and not scaled from this drawing. Contractors must verify all dimensions on site before setting out, commencing work or preparing shop drawings. Any discrepancies on this drawing with other contract documentation to be reported immediately for clarification.

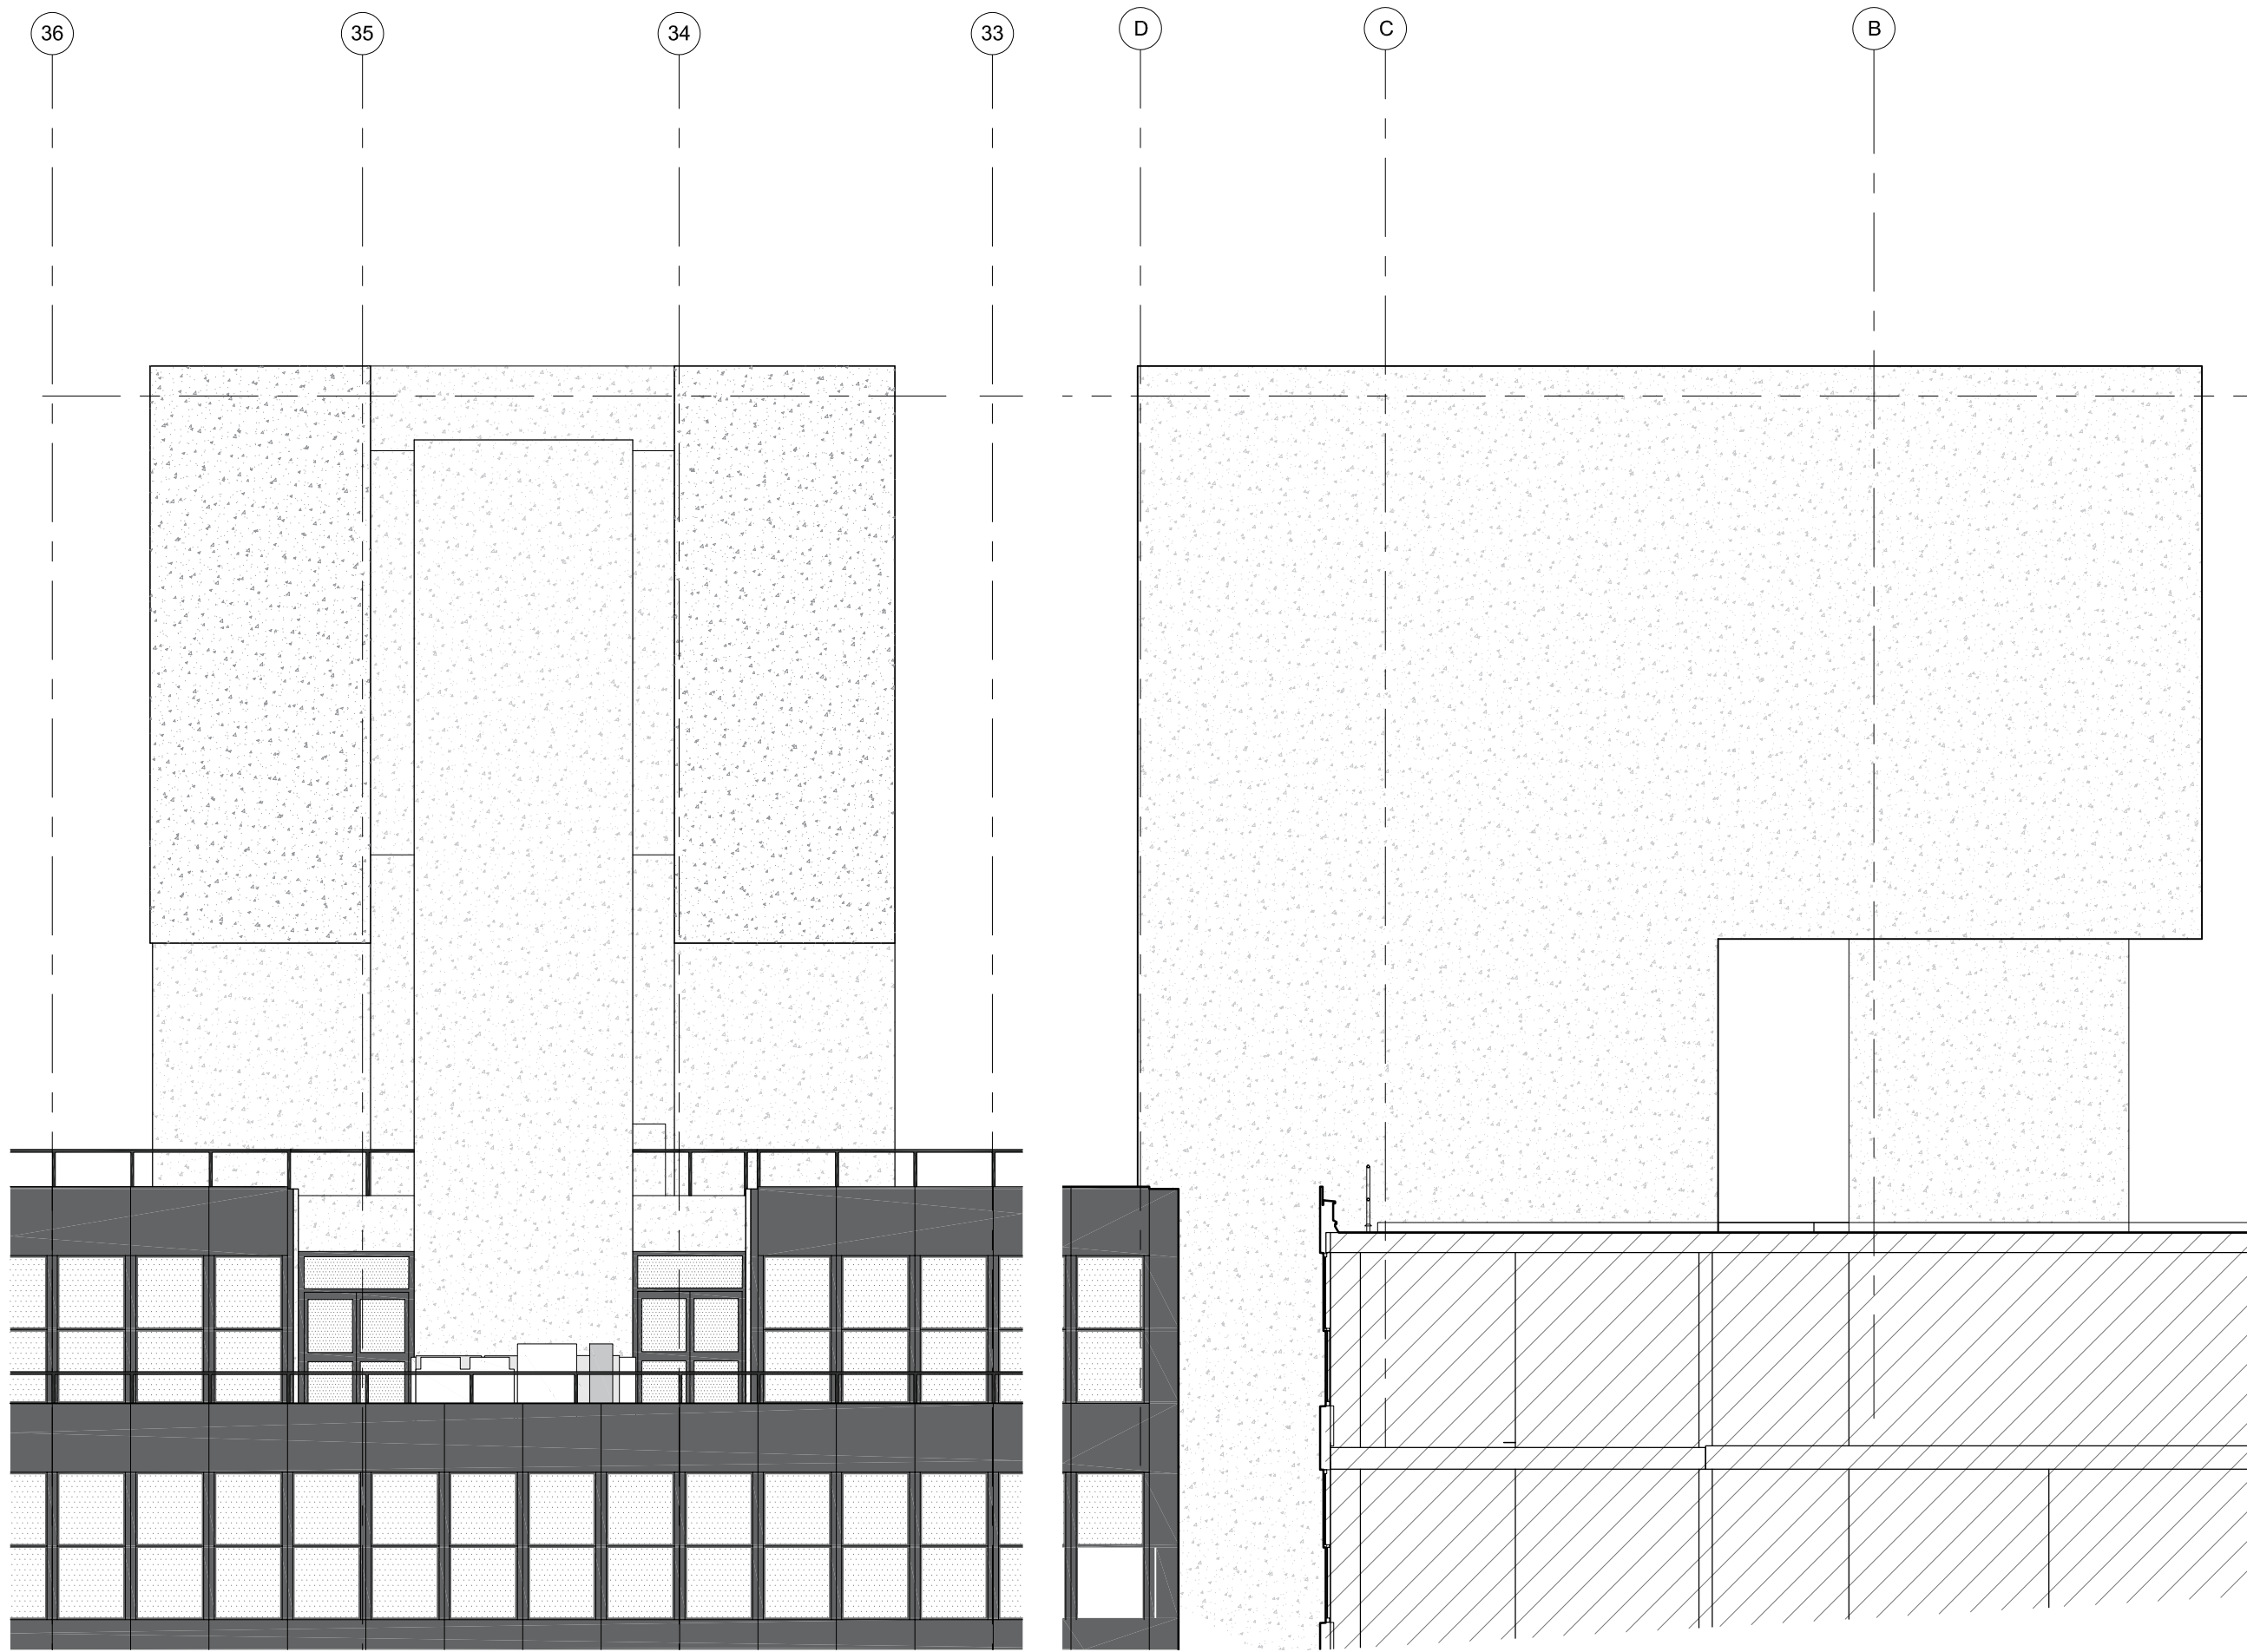

Roof Level

1 CORE A - FRONT ELEVATION
AS EXISTING 1:50

2 CORE A - SIDE ELEVATION
AS EXISTING 1:50

P1	PLANNING ISSUE	24.11.2023
Rev	Description	Date

overbury Client

Job title
University College London
Institute of Education
Phase 2
20 Bedford Way, WC1H 0AL

Drawing title
Level 9 Core A Elevations
As Existing
Planning Application 2G

Scale	Date	Drawn
1:50 @ A1	Nov 23	MJR

ARCHITON LLP

CHARTERED ARCHITECTS · DESIGN ·
PLANNING CONSULTANTS · DEVELOPMENT ·
BUILDING COST MANAGEMENT

UPPER DECK TEL: 01372 745600
17A WEST STREET FAX: 01372 745016
EPSOM KT18 7RL Email: info@architon.com

Drawing No
3147-P7-2X10 P1

ARCHITON LLP
certified to:
BS EN ISO 9001
BS EN ISO 14001
IIP Accreditation