


New roof to be finished with 19mm thick cedar shingles. Colour and style to be agreed by client

Proposed Roof Plan

Scale - 1:50 @ A3

Scale in Metres

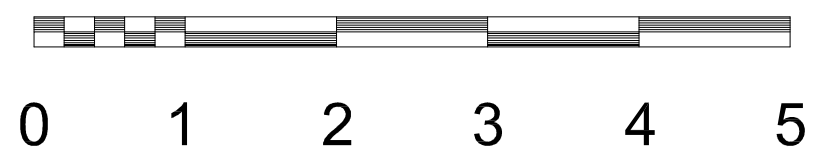

Site	89 Swain's Lane, Highgate, London N6 6PJ			
Client	V. Holt			
Drawing Title	Proposed Roof Plan			

THE JTS PARTNERSHIP

Chartered Valuation Surveyors • Town Planning Consultants

Number One, The Drive, Great Warley,
Brentwood, Essex CM13 3DJ

Tel: (01277) 224664 Fax: (01277) 215487

Email: service@jtspartnership.co.uk

Trading as a Limited Liability Partnership. Registered in England & Wales. Registration N^o: OC307263

Scale 1:50 @A3	Date May 2024	Drawn by AE	Checked by AL	Purpose of Issue Planning	Job Number 9473	Drawing Number 206	Revision 00
----------------------	------------------	----------------	------------------	------------------------------	--------------------	-----------------------	----------------