

- Notes**
1. All dimensions to be checked on site.
 2. All dimensions are to masonry unless otherwise stated (ie not plaster finishes)
 3. All information is to be checked and verified by the contractors and sub-contractors for accuracy and fit.
 4. Discrepancies or omissions to be brought to the attention of Douglas & King prior to construction.
 5. Do not scale from this drawing.

1:200@A3 0m 2.0m 5.0m 10.0m 20.0m

Douglas and King Architects
 148-150 Curtain Road London EC2A 3AR
 T: +44 (020) 7613 1395
 info@douglasandking.com
 www.douglasandking.com


| revision | date | notes |
|----------|------------|-----------------------|
| A | 02.07.2021 | Pre-Application Issue |
| | | |
| | | |
| | | |

project:
Embassy House, W End Ln,
NW6 2NA
client:
LPHV group

drawing title:
Existing:
Ground Floor Plan

scale:
1:200@A3
date:
July 2021
drawing no:
EMBh_PA_EX_A_100

PRE-APPLICATION

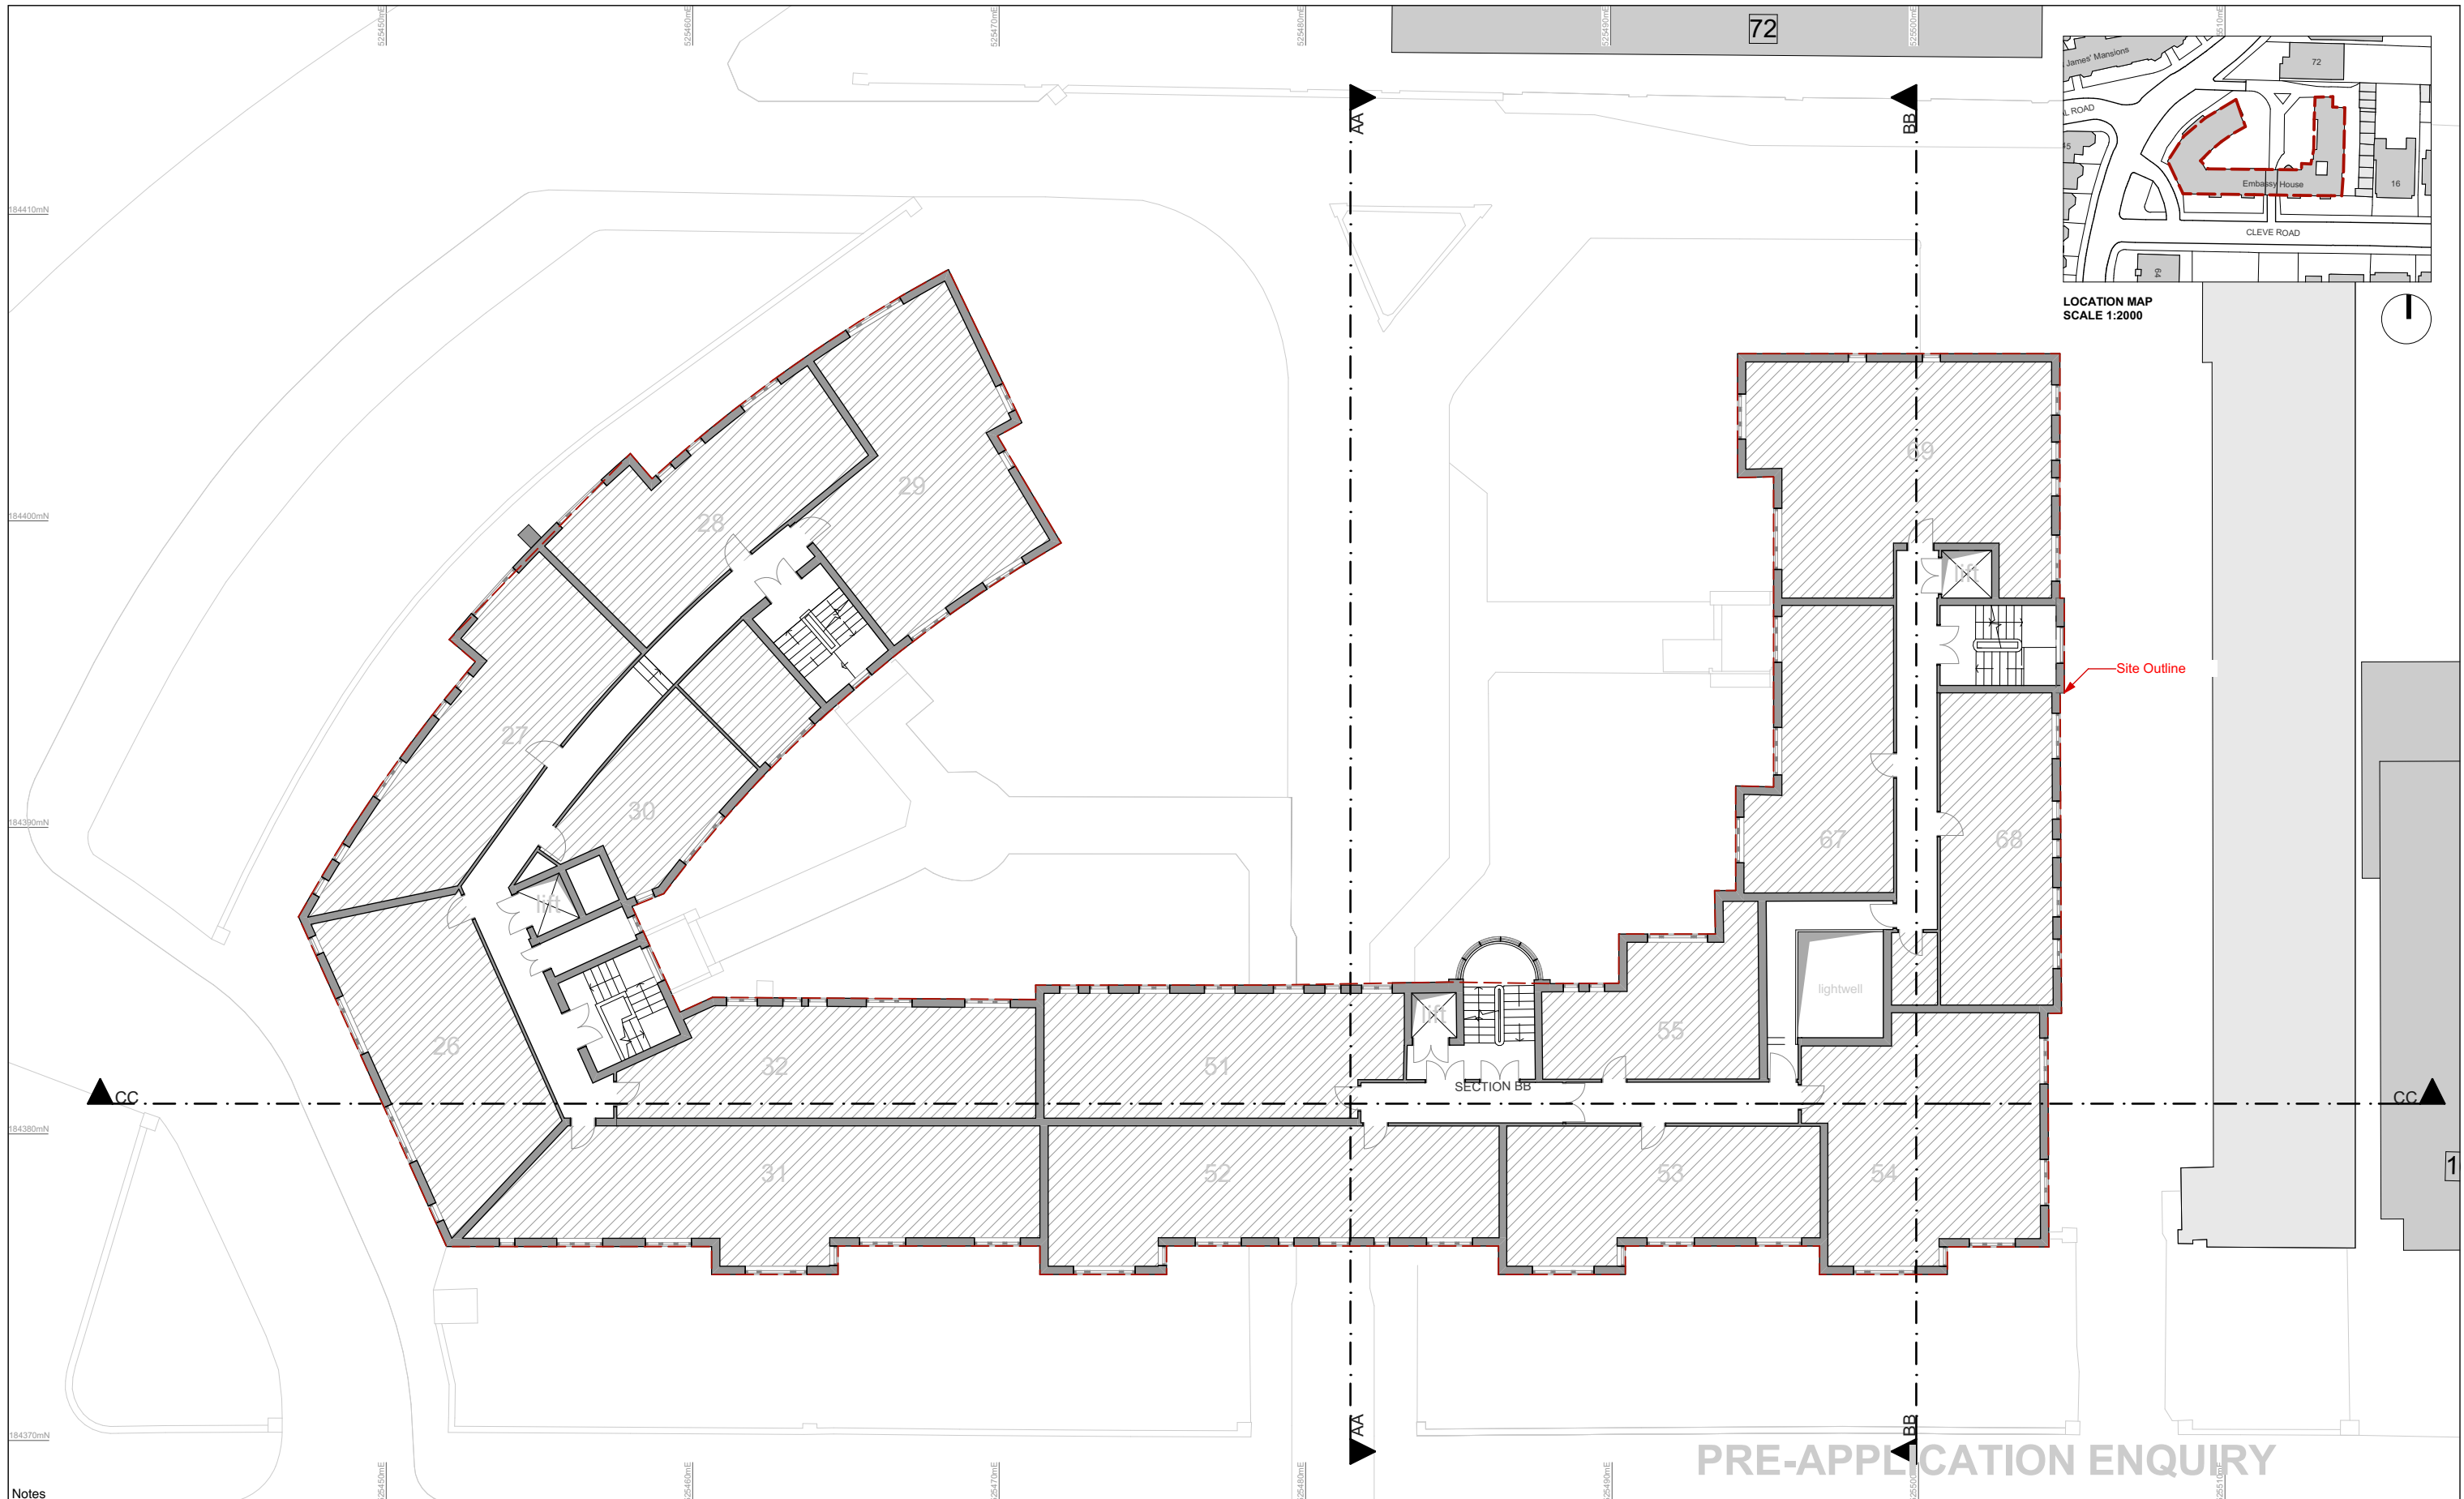

- Notes
1. All dimensions to be checked on site.
 2. All dimensions are to masonry unless otherwise stated (ie not plaster finishes)
 3. All information is to be checked and verified by the contractors and sub-contractors for accuracy and fit.
 4. Discrepancies or omissions to be brought to the attention of Douglas & King prior to construction.
 5. Do not scale from this drawing.

1:200@A3 0m 2.0m 5.0m 10.0m 20.0m

Douglas and King Architects

148-150 Curtain Road London EC2A 3AR
 T: + 44 (020) 7613 1395
 info@douglasandking.com
 www.douglasandking.com


| revision | date | notes |
|----------|------------|-----------------------|
| A | 02.07.2021 | Pre-Application Issue |
| | | |
| | | |
| | | |

project:
Embassy House, W End Ln,
NW6 2NA
client:
LPHV group

drawing title:
Existing:
Top Floor Plan
(1st to 4th, Typical)

scale:
1:200@A3
date:
July 2021
drawing no:
EMBh_PA_EX_A_101


PRE-APPLICATION

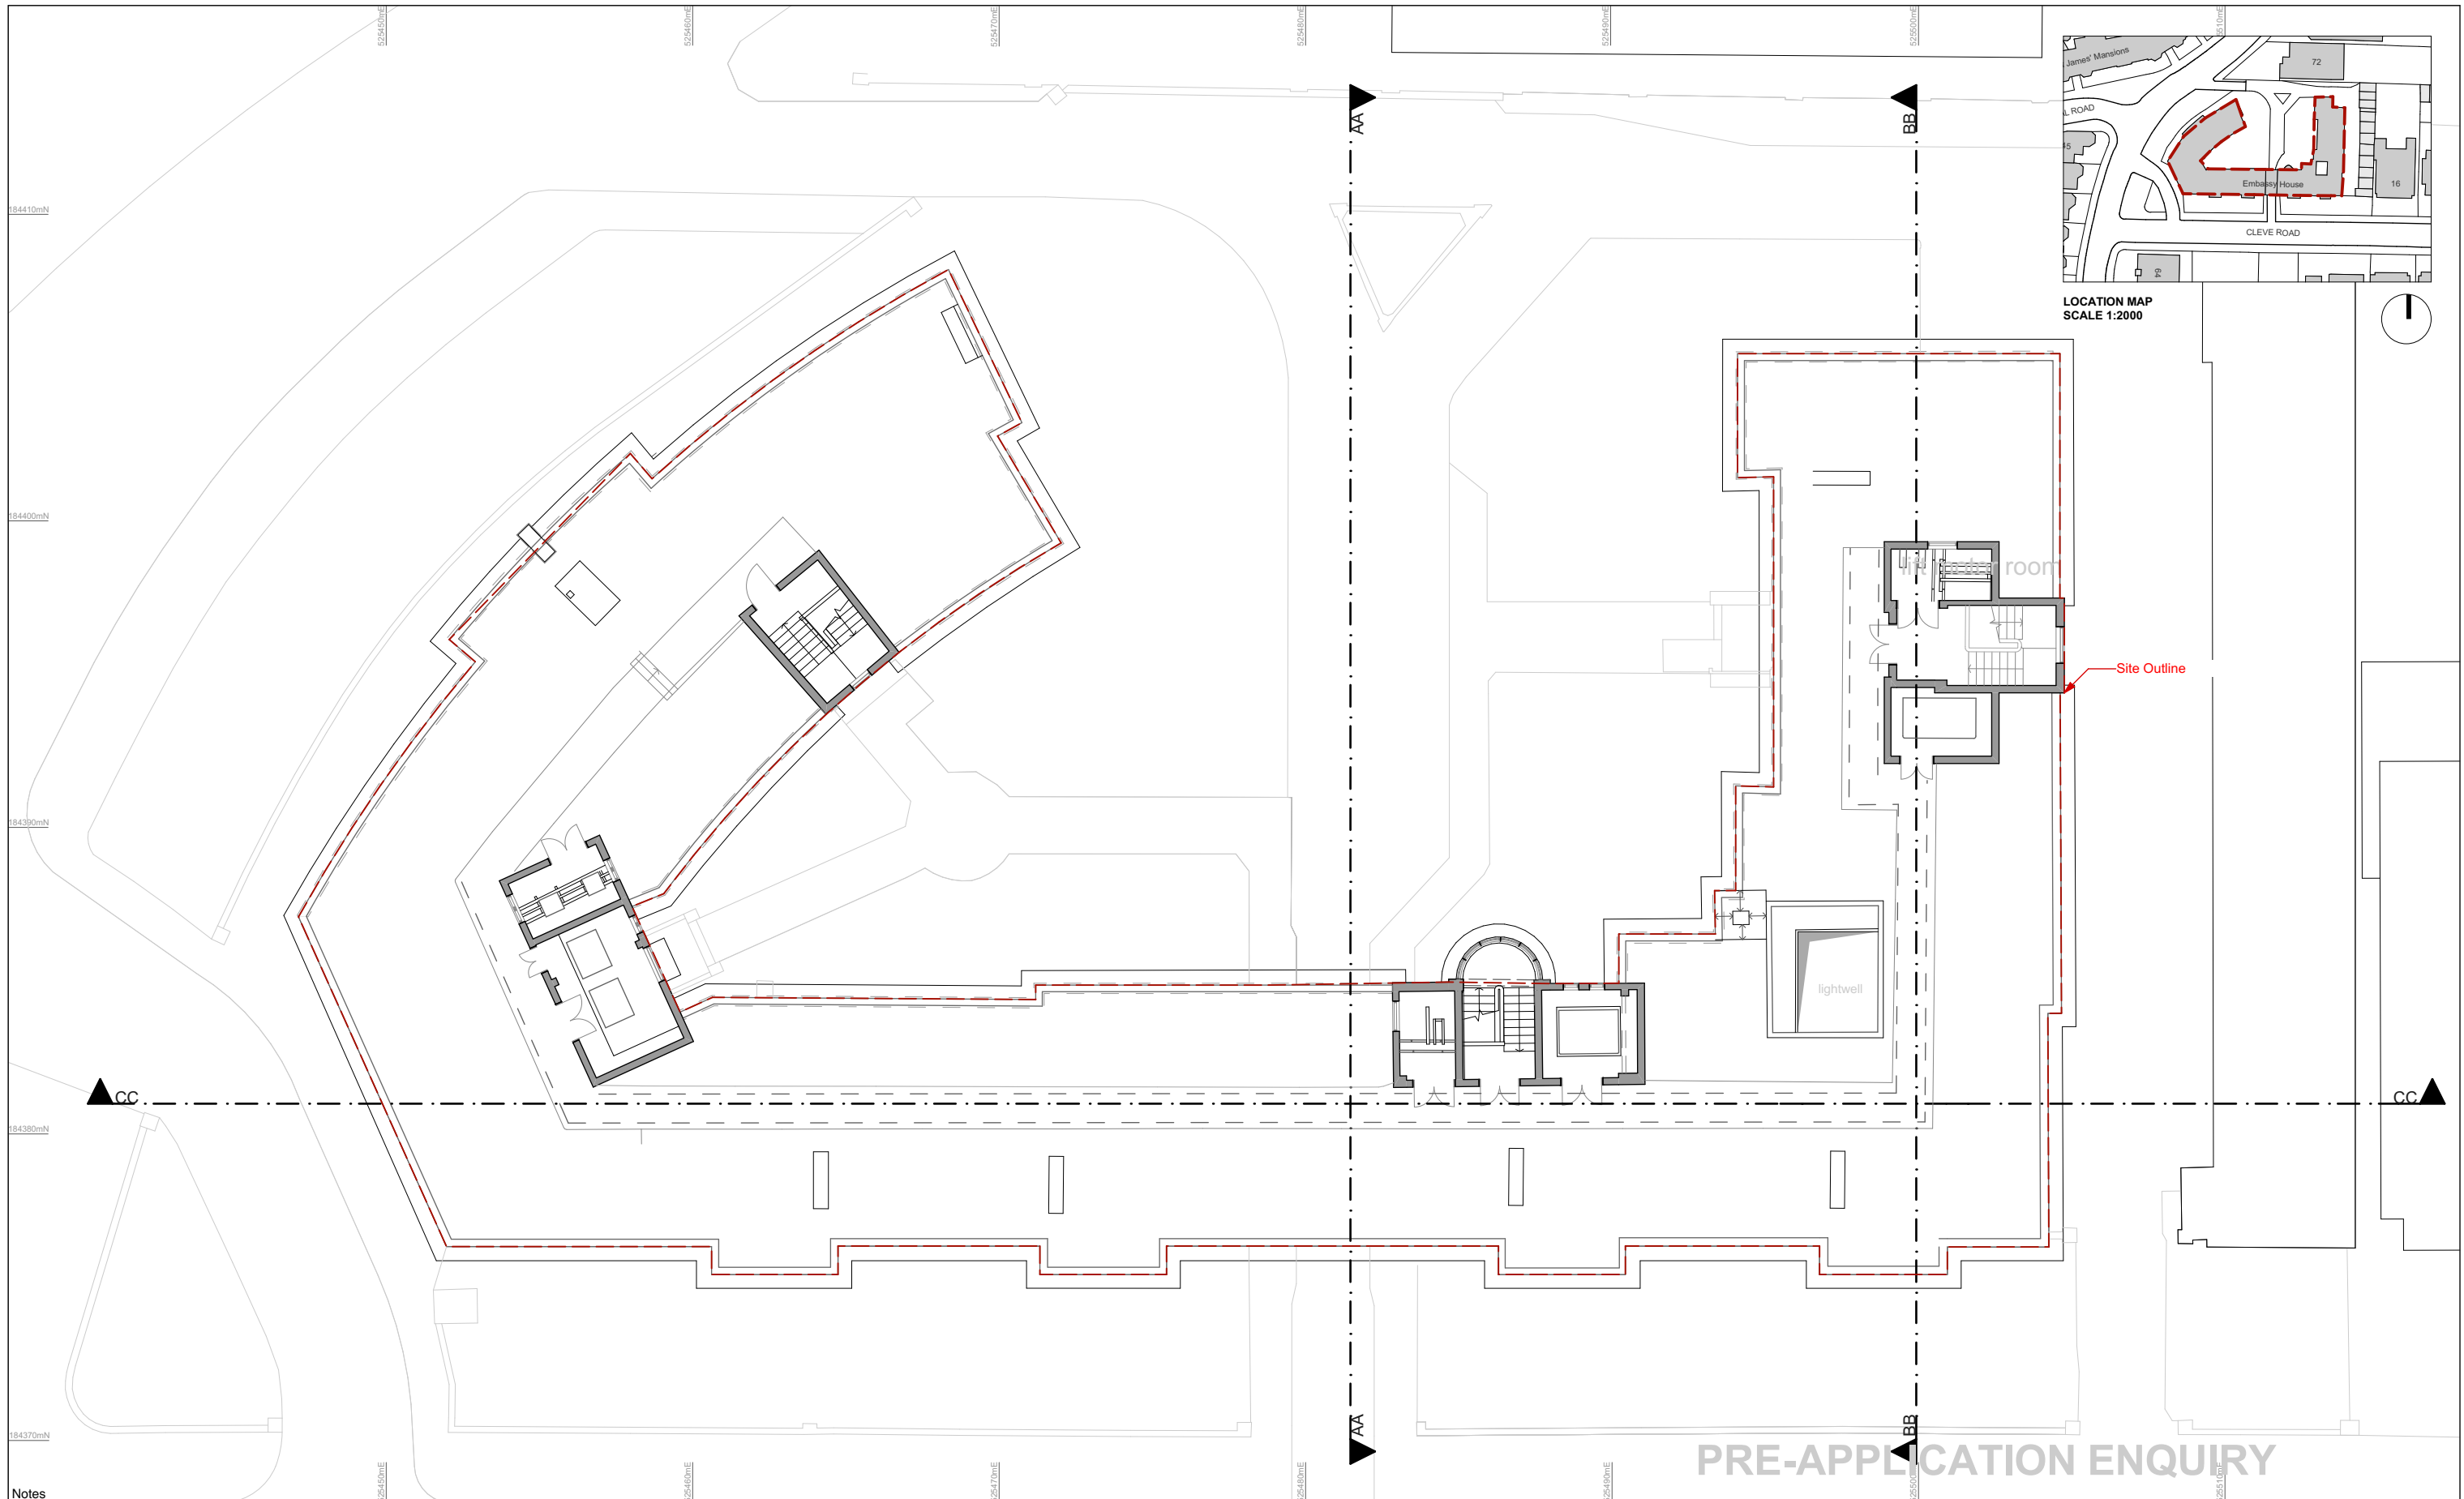

- Notes**
1. All dimensions to be checked on site.
 2. All dimensions are to masonry unless otherwise stated (ie not plaster finishes)
 3. All information is to be checked and verified by the contractors and sub-contractors for accuracy and fit.
 4. Discrepancies or omissions to be brought to the attention of Douglas & King prior to construction.
 5. Do not scale from this drawing.

1:200@A3 0m 2.0m 5.0m 10.0m 20.0m

| <h1>Douglas and King Architects</h1> <p>148-150 Curtain Road London EC2A 3AR T: + 44 (020) 7613 1395 info@douglasandking.com www.douglasandking.com</p> | <table border="1"> <thead> <tr> <th>revision</th> <th>date</th> <th>notes</th> </tr> </thead> <tbody> <tr> <td>A</td> <td>02.07.2021</td> <td>Pre-Application Issue</td> </tr> <tr> <td> </td> <td> </td> <td> </td> </tr> <tr> <td> </td> <td> </td> <td> </td> </tr> <tr> <td> </td> <td> </td> <td> </td> </tr> </tbody> </table> | revision | date | notes | A | 02.07.2021 | Pre-Application Issue | | | | | | | | | | <table border="1"> <tr> <td>project:</td> <td>Embassy House, W End Ln, NW6 2NA</td> </tr> <tr> <td>client:</td> <td>LPHV group</td> </tr> </table> | project: | Embassy House, W End Ln, NW6 2NA | client: | LPHV group | <table border="1"> <tr> <td>drawing title:</td> <td>Existing: Roof Level Plan</td> </tr> </table> | drawing title: | Existing: Roof Level Plan | <table border="1"> <tr> <td>scale:</td> <td>1:200@A3</td> <td>date:</td> <td>July 2021</td> </tr> <tr> <td>drawing no:</td> <td colspan="3">EMBh_PA_EX_A_102</td> </tr> </table> | scale: | 1:200@A3 | date: | July 2021 | drawing no: | EMBh_PA_EX_A_102 | | | PRE-APPLICATION |
|--|--|-----------------------|-----------|-------|---|------------|-----------------------|--|--|--|--|--|--|--|--|--|--|----------|----------------------------------|---------|------------|---|----------------|---------------------------|--|--------|----------|-------|-----------|-------------|------------------|--|--|-----------------|
| | revision | date | notes | | | | | | | | | | | | | | | | | | | | | | | | | | | | | | | |
| A | 02.07.2021 | Pre-Application Issue | | | | | | | | | | | | | | | | | | | | | | | | | | | | | | | | |
| | | | | | | | | | | | | | | | | | | | | | | | | | | | | | | | | | | |
| | | | | | | | | | | | | | | | | | | | | | | | | | | | | | | | | | | |
| | | | | | | | | | | | | | | | | | | | | | | | | | | | | | | | | | | |
| project: | Embassy House, W End Ln, NW6 2NA | | | | | | | | | | | | | | | | | | | | | | | | | | | | | | | | | |
| client: | LPHV group | | | | | | | | | | | | | | | | | | | | | | | | | | | | | | | | | |
| drawing title: | Existing: Roof Level Plan | | | | | | | | | | | | | | | | | | | | | | | | | | | | | | | | | |
| scale: | 1:200@A3 | date: | July 2021 | | | | | | | | | | | | | | | | | | | | | | | | | | | | | | | |
| drawing no: | EMBh_PA_EX_A_102 | | | | | | | | | | | | | | | | | | | | | | | | | | | | | | | | | |

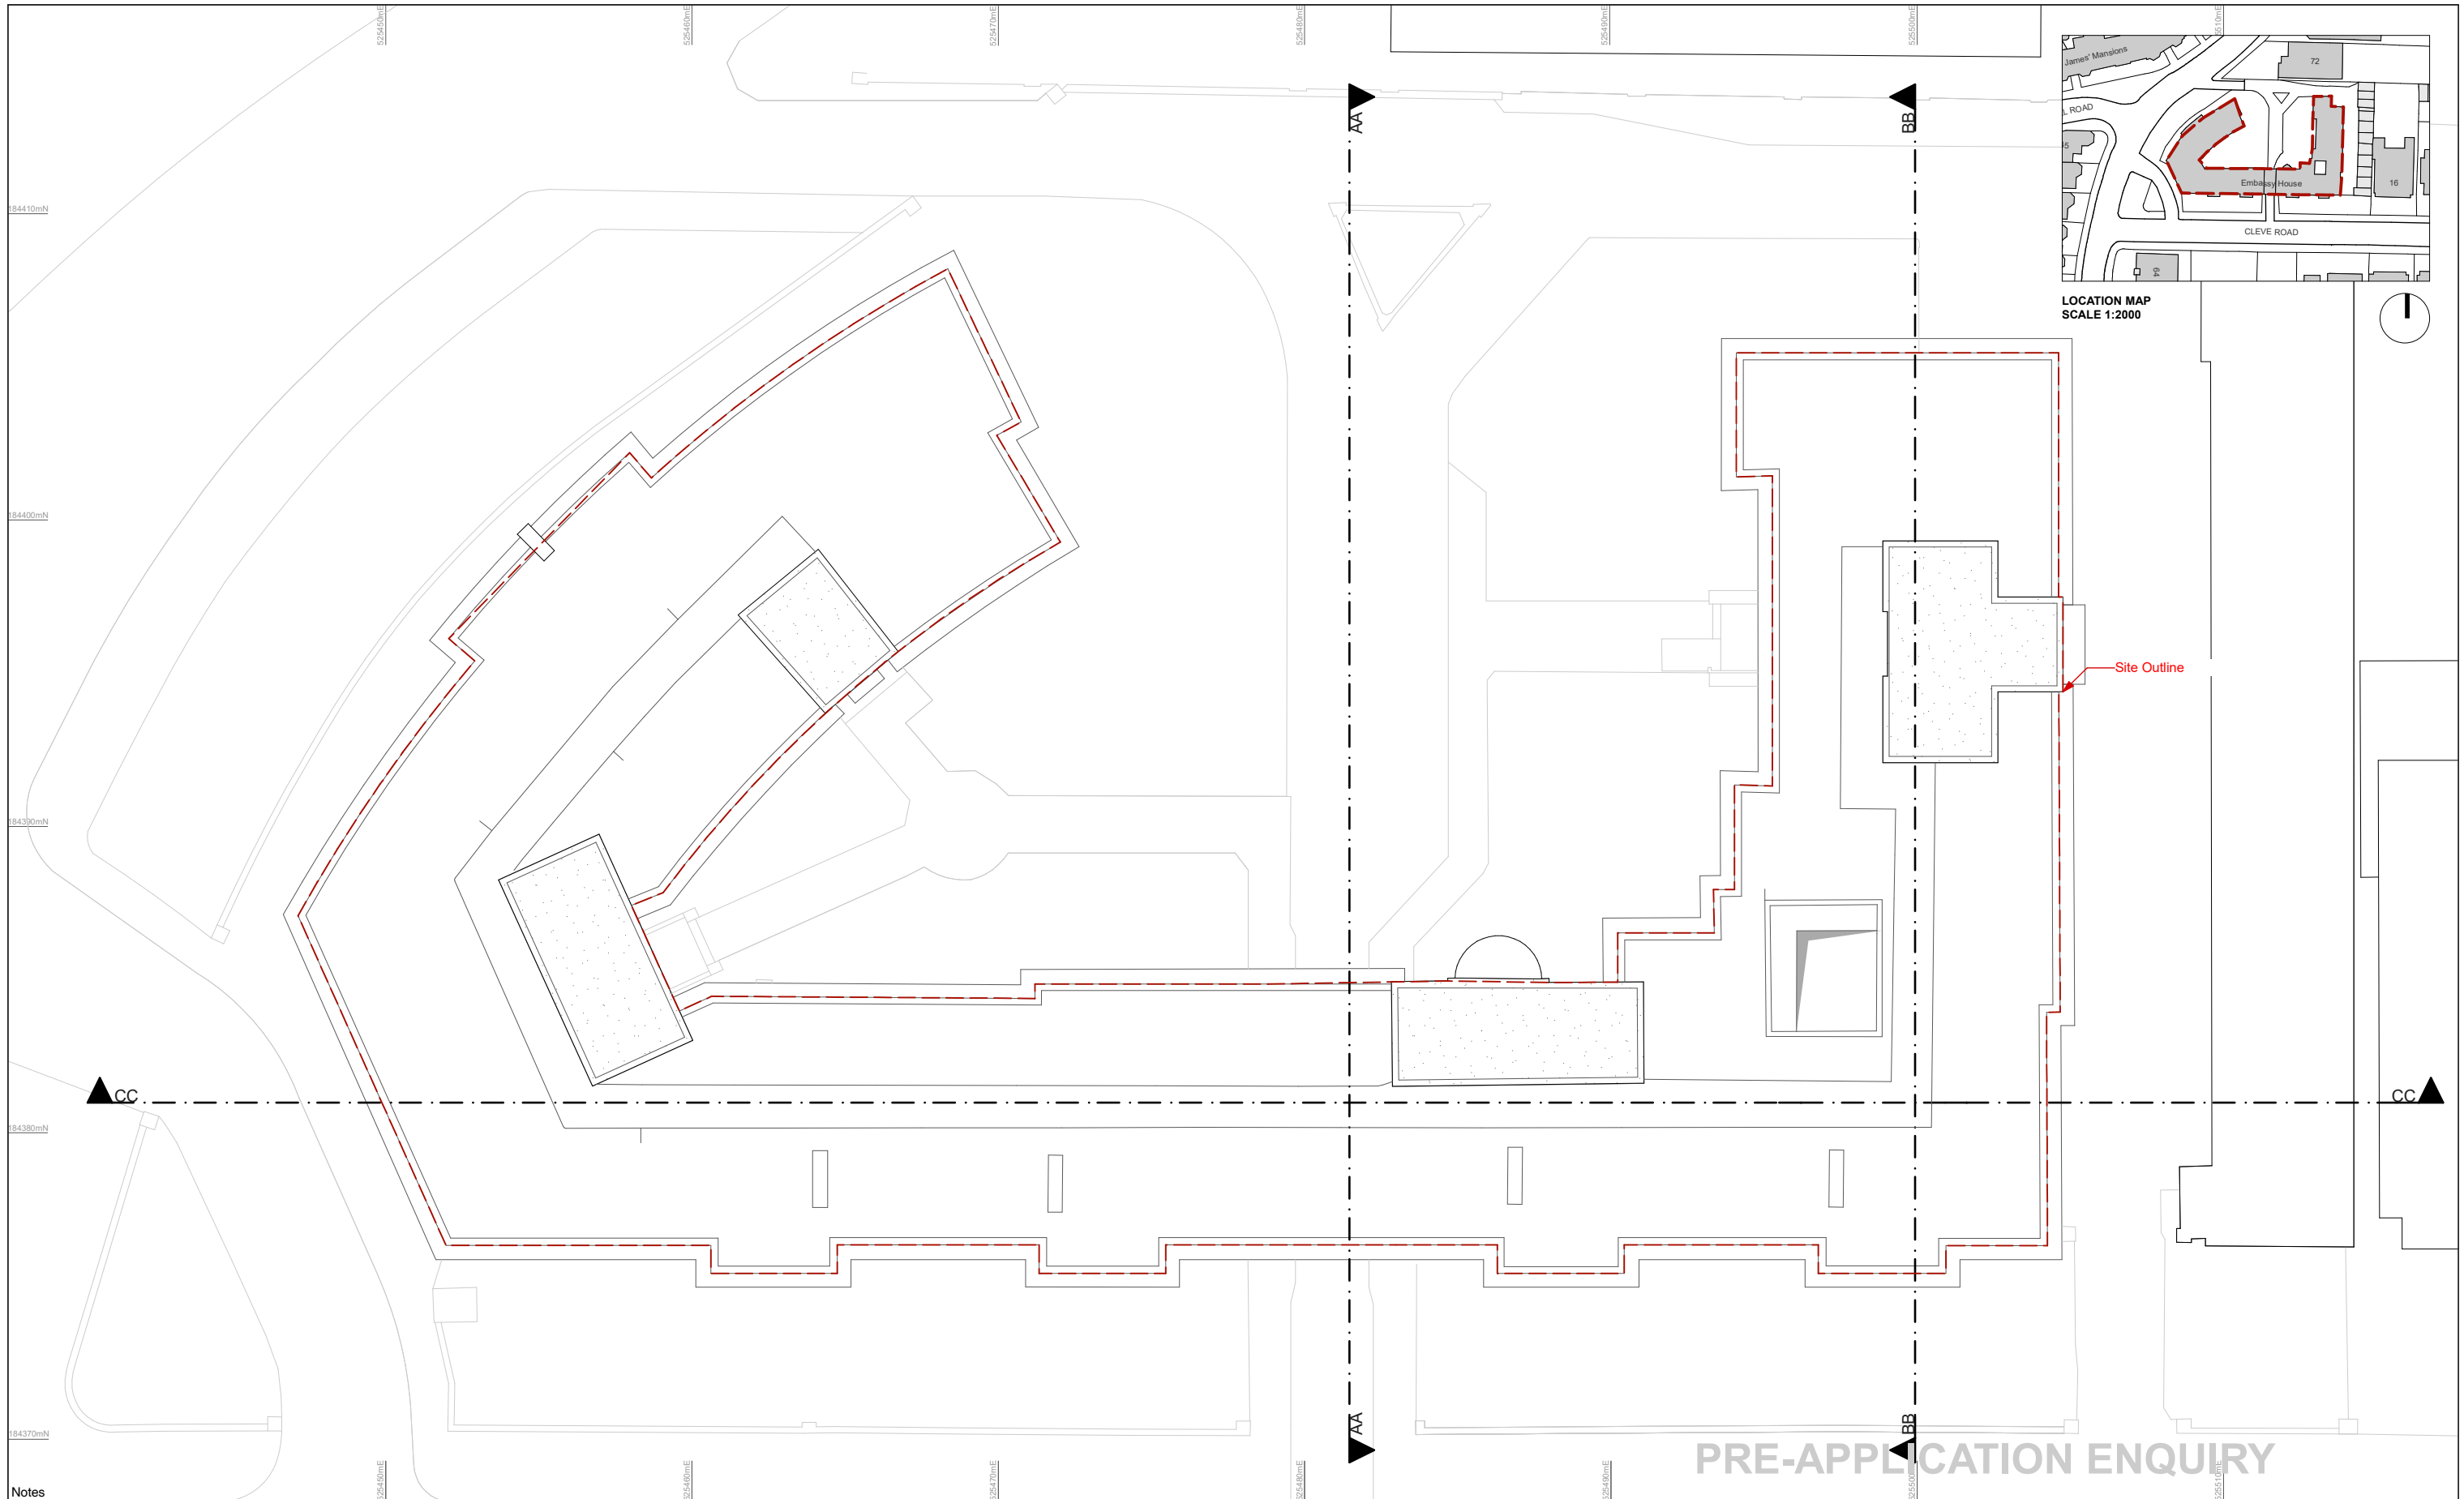

- Notes**
1. All dimensions to be checked on site.
 2. All dimensions are to masonry unless otherwise stated (ie not plaster finishes)
 3. All information is to be checked and verified by the contractors and sub-contractors for accuracy and fit.
 4. Discrepancies or omissions to be brought to the attention of Douglas & King prior to construction.
 5. Do not scale from this drawing.

1:200@A3 0m 2.0m 5.0m 10.0m 20.0m

Douglas and King Architects

148-150 Curtain Road London EC2A 3AR
 T: + 44 (020) 7613 1395
 info@douglasandking.com
 www.douglasandking.com

| revision | date | notes |
|----------|------------|-----------------------|
| A | 02.07.2021 | Pre-Application Issue |
| | | |
| | | |
| | | |
| | | |

project:
Embassy House, W End Ln,
NW6 2NA

client:
LPHV group

drawing title:
Existing:
Top Roof Level Plan

scale:
1:200@A3


date:
July 2021

drawing no:
EMBh_PA_EX_A_103

PRE-APPLICATION



LOCATION MAP
SCALE 1:2000

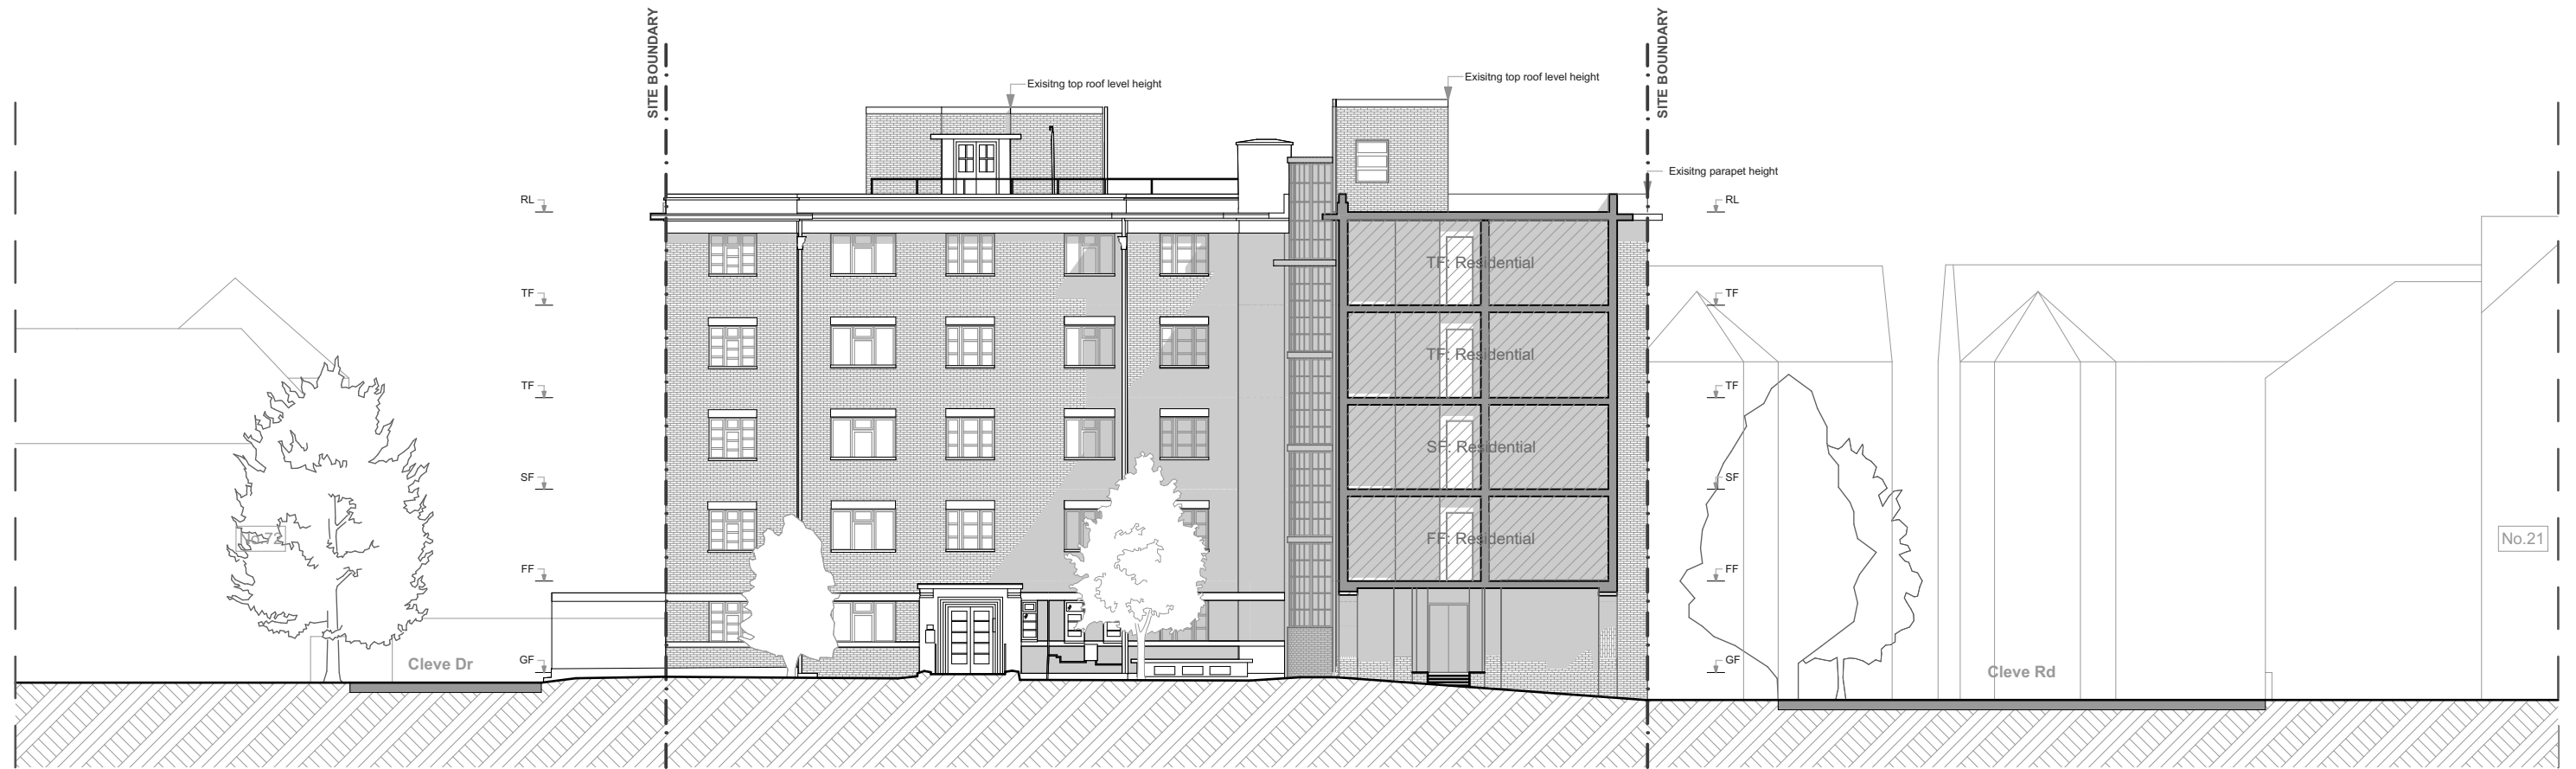

- Notes
1. All dimensions to be checked on site.
 2. All dimensions are to masonry unless otherwise stated (ie not plaster finishes)
 3. All information is to be checked and verified by the contractors and sub-contractors for accuracy and fit.
 4. Discrepancies or omissions to be brought to the attention of Douglas & King prior to construction.
 5. Do not scale from this drawing.

PRE-APPLICATION ENQUIRY

1:200@A3 0m 2.0m 5.0m 10.0m 20.0m

Douglas and King Architects

148-150 Curtain Road London EC2A 3AR
T: + 44 (020) 7613 1395
info@douglasandking.com
www.douglasandking.com


| revision | date | notes |
|----------|------------|-----------------------|
| A | 02.07.2021 | Pre-Application Issue |
| | | |
| | | |
| | | |

project:
Embassy House, W End Ln,
NW6 2NA
client:
LPHV group


drawing title:
Existing:
Section AA

scale:
1:200@A3
date:
July 2021
drawing no:
EMBh_PA_EX_A_200

PRE-APPLICATION

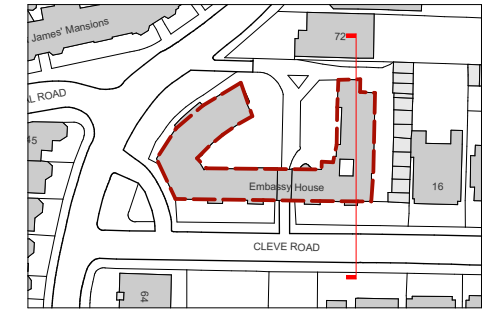

LOCATION MAP
SCALE 1:2000

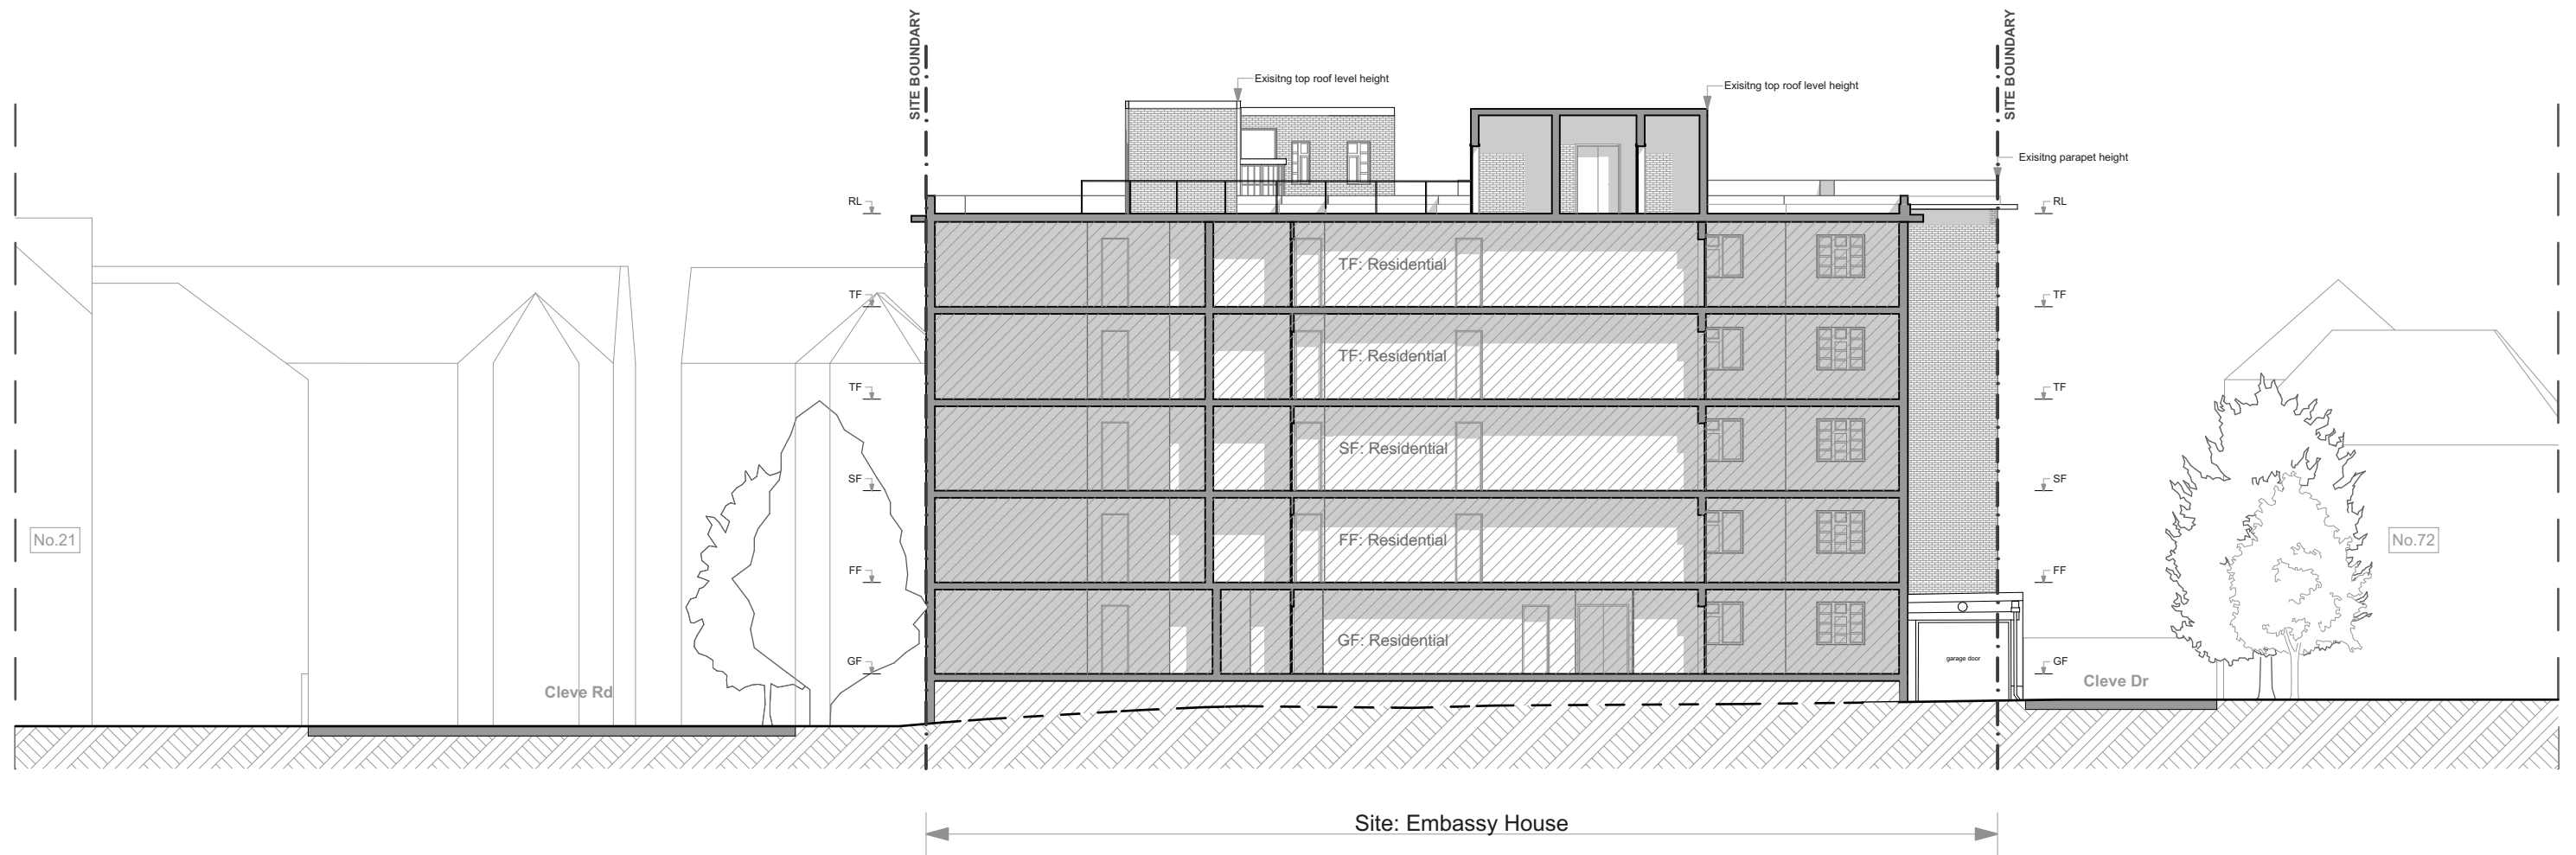

PRE-APPLICATION ENQUIRY

- Notes
1. All dimensions to be checked on site.
 2. All dimensions are to masonry unless otherwise stated (ie not plaster finishes)
 3. All information is to be checked and verified by the contractors and sub-contractors for accuracy and fit.
 4. Discrepancies or omissions to be brought to the attention of Douglas & King prior to construction.
 5. Do not scale from this drawing.



Douglas and King Architects

148-150 Curtain Road London EC2A 3AR
T: + 44 (020) 7613 1395
info@douglasandking.com
www.douglasandking.com

| revision | date | notes |
|----------|------------|-----------------------|
| A | 02.07.2021 | Pre-Application Issue |
| | | |
| | | |
| | | |
| | | |

project:
Embassy House, W End Ln,
NW6 2NA
client:
LPHV group


drawing title:
Existing:
Section BB

scale:
1:200@A3
date:
July 2021
drawing no:
EMBh_PA_EX_A_201

PRE-APPLICATION



LOCATION MAP
SCALE 1:2000

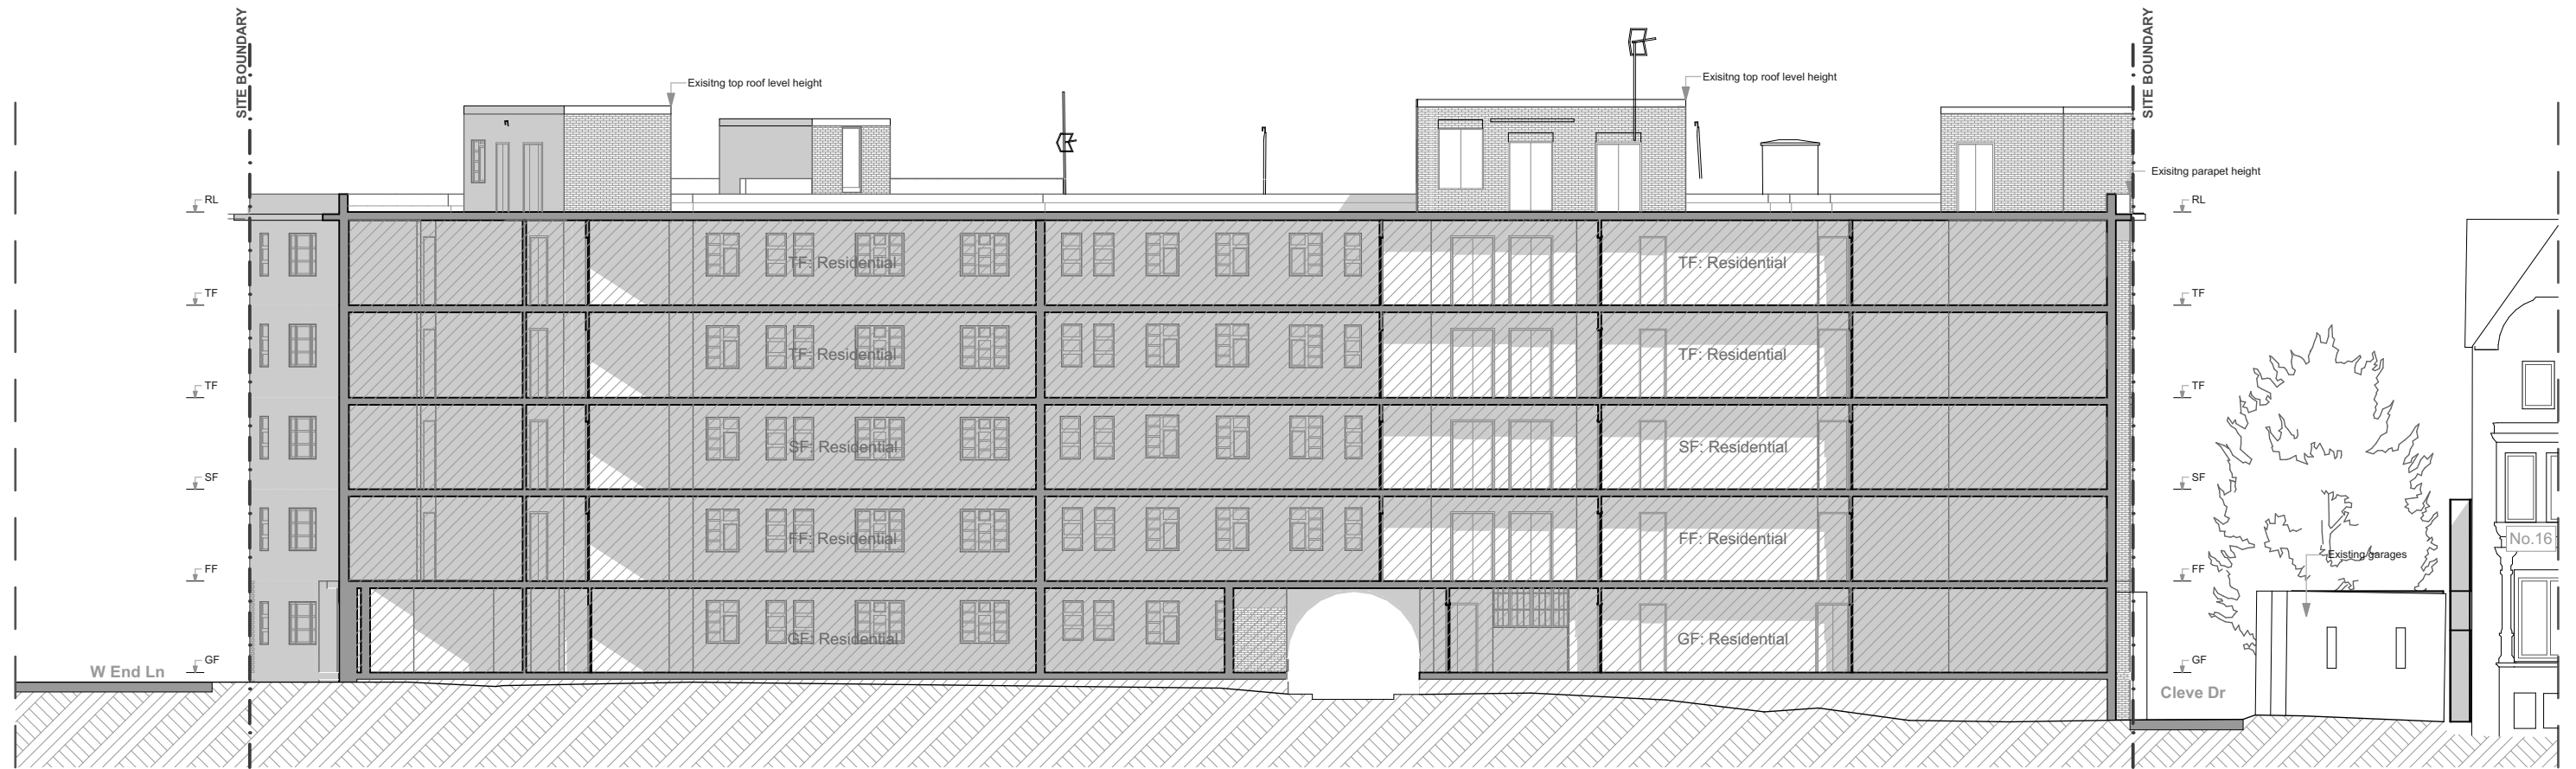

Site: Embassy House

PRE-APPLICATION ENQUIRY

- Notes
1. All dimensions to be checked on site.
 2. All dimensions are to masonry unless otherwise stated (ie not plaster finishes)
 3. All information is to be checked and verified by the contractors and sub-contractors for accuracy and fit.
 4. Discrepancies or omissions to be brought to the attention of Douglas & King prior to construction.
 5. Do not scale from this drawing.



Douglas and King Architects

148-150 Curtain Road London EC2A 3AR
T: + 44 (020) 7613 1395
info@douglasandking.com
www.douglasandking.com


| revision | date | notes |
|----------|------------|-----------------------|
| A | 02.07.2021 | Pre-Application Issue |
| | | |
| | | |
| | | |

project:
Embassy House, W End Ln,
NW6 2NA
client:
LPHV group


drawing title:
Existing:
Section CC

scale:
1:200@A3
date:
July 2021
drawing no:
EMBh_PA_EX_A_202

PRE-APPLICATION

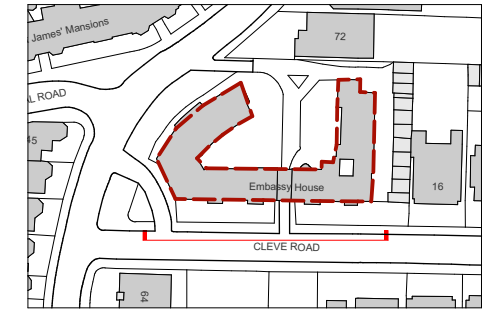

LOCATION MAP
SCALE 1:2000

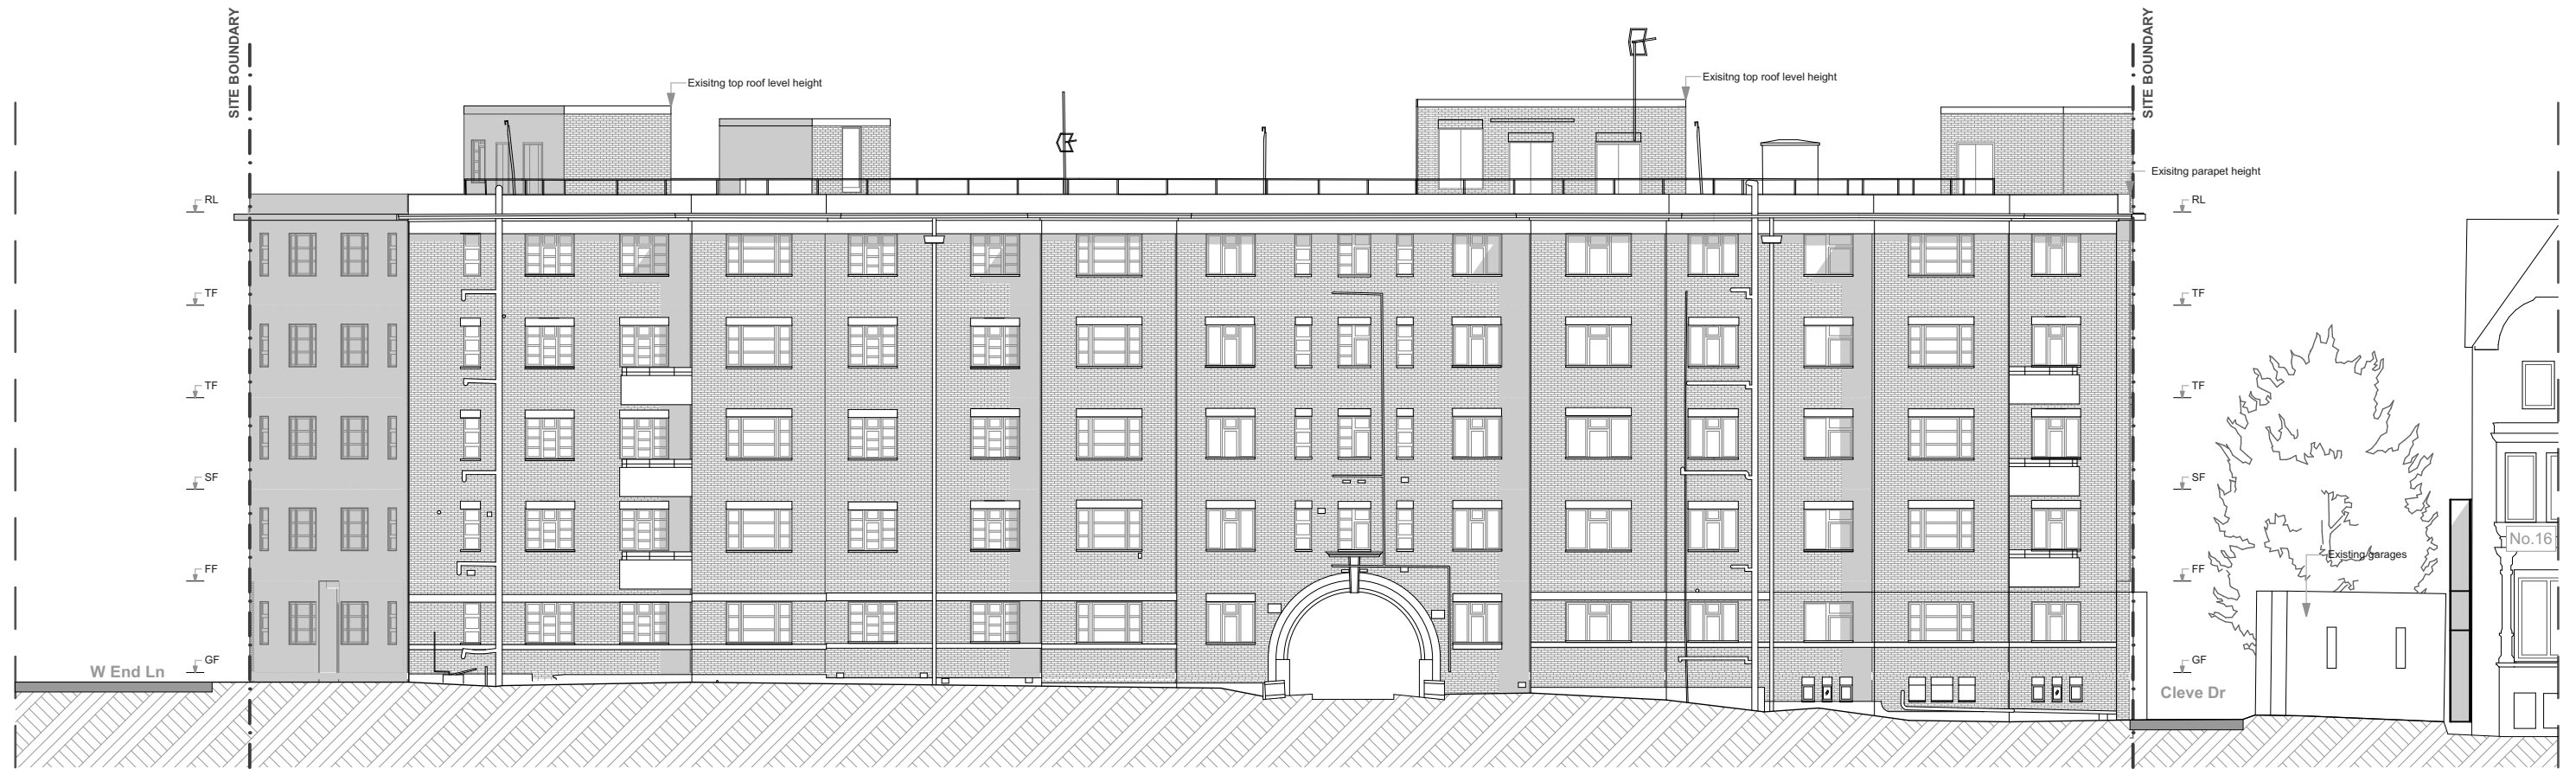

Site: Embassy House

PRE-APPLICATION ENQUIRY

- Notes
1. All dimensions to be checked on site.
 2. All dimensions are to masonry unless otherwise stated (ie not plaster finishes)
 3. All information is to be checked and verified by the contractors and sub-contractors for accuracy and fit.
 4. Discrepancies or omissions to be brought to the attention of Douglas & King prior to construction.
 5. Do not scale from this drawing.

1:200@A3 0m 2.0m 5.0m 10.0m 20.0m

Douglas and King Architects

148-150 Curtain Road London EC2A 3AR
T: + 44 (020) 7613 1395
info@douglasandking.com
www.douglasandking.com


| revision | date | notes |
|----------|------------|-----------------------|
| A | 02.07.2021 | Pre-Application Issue |
| | | |
| | | |
| | | |

project:
Embassy House, W End Ln,
NW6 2NA
client:
LPHV group


drawing title:
Existing:
South Elevation

scale:
1:200@A3
date:
July 2021
drawing no:
EMBh_PA_EX_A_300

PRE-APPLICATION

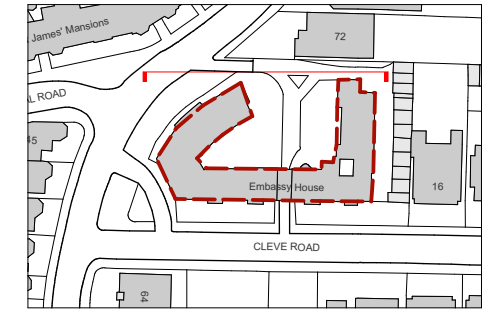

LOCATION MAP
SCALE 1:2000

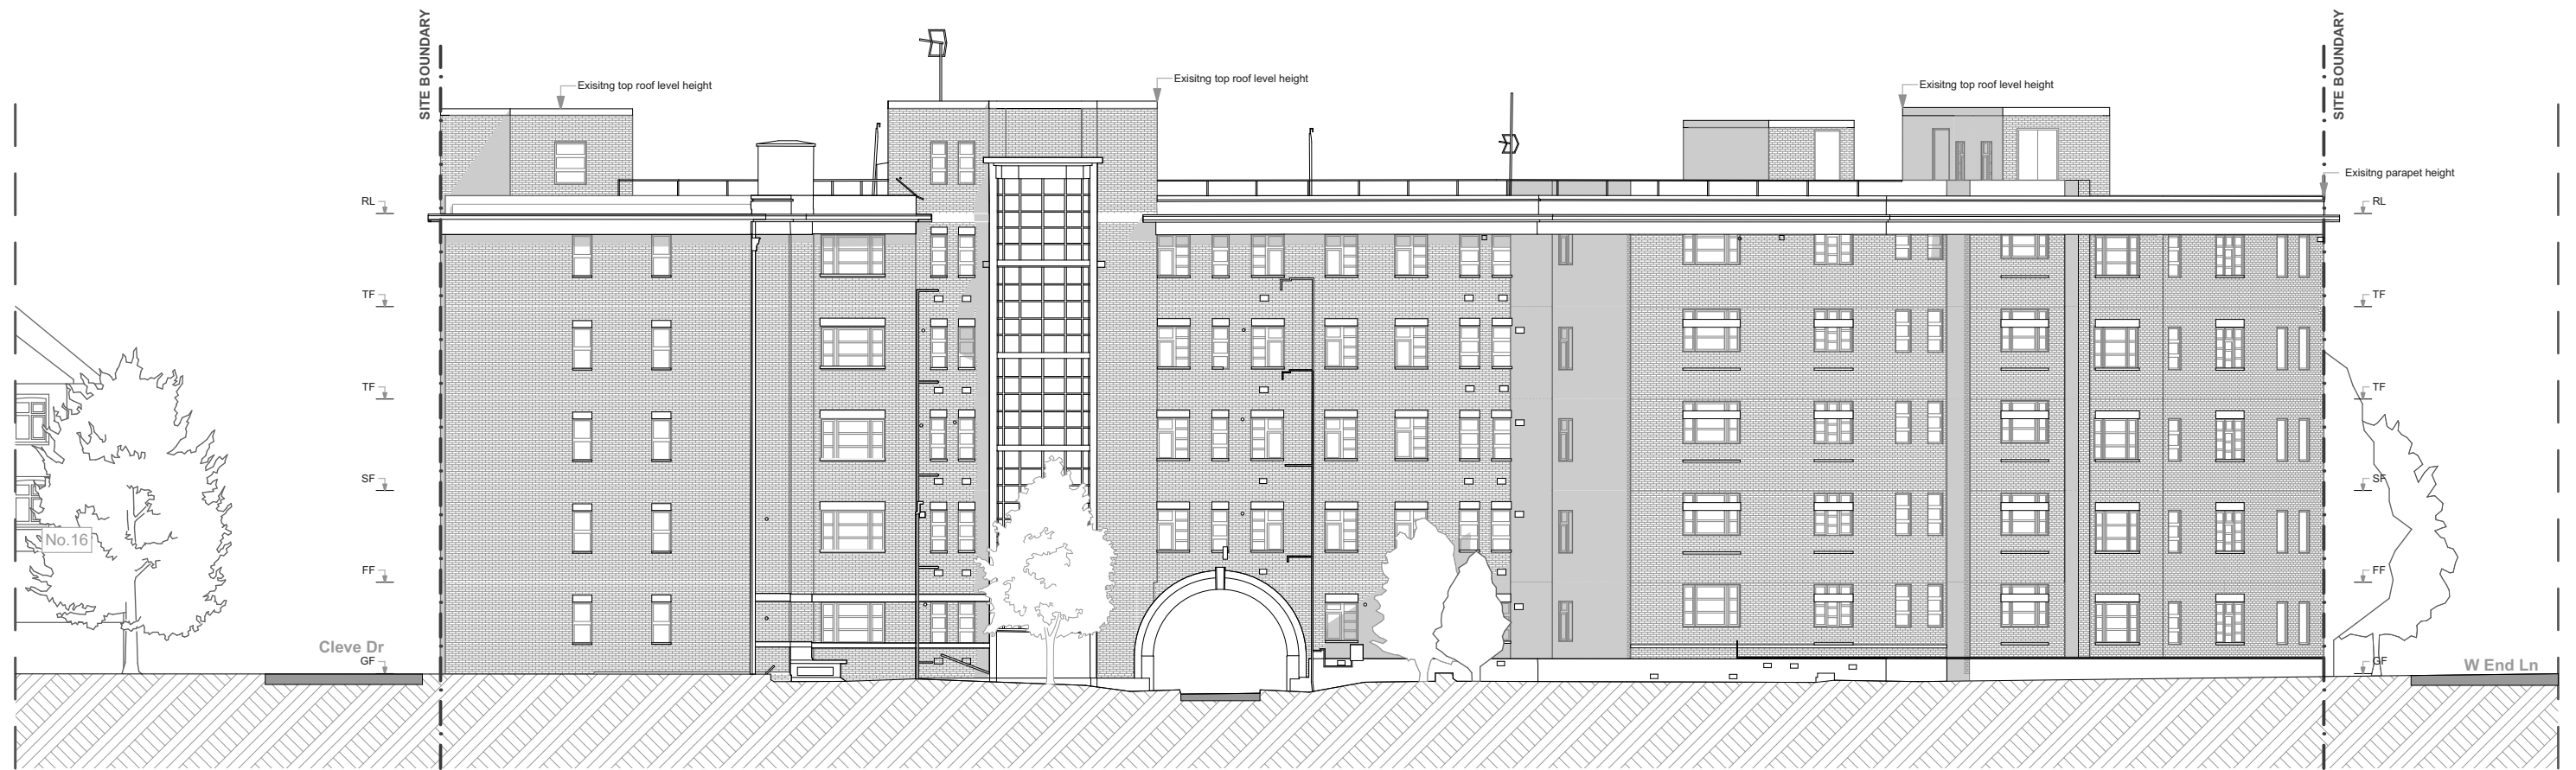

Site: Embassy House

PRE-APPLICATION ENQUIRY

- Notes
1. All dimensions to be checked on site.
 2. All dimensions are to masonry unless otherwise stated (ie not plaster finishes)
 3. All information is to be checked and verified by the contractors and sub-contractors for accuracy and fit.
 4. Discrepancies or omissions to be brought to the attention of Douglas & King prior to construction.
 5. Do not scale from this drawing.

1:200@A3 0m 2.0m 5.0m 10.0m 20.0m

Douglas and King Architects

148-150 Curtain Road London EC2A 3AR
T: + 44 (020) 7613 1395
info@douglasandking.com
www.douglasandking.com


| revision | date | notes |
|----------|------------|-----------------------|
| A | 02.07.2021 | Pre-Application Issue |
| | | |
| | | |
| | | |

project:
Embassy House, W End Ln,
NW6 2NA
client:
LPHV group

drawing title:
Existing:
North Elevation

scale:
1:200@A3
date:
July 2021
drawing no:
EMBh_PA_EX_A_301

PRE-APPLICATION

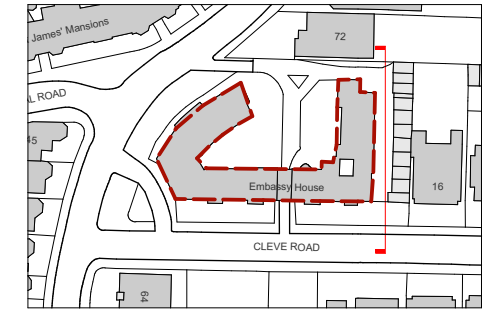

LOCATION MAP
SCALE 1:2000



Site: Embassy House

PRE-APPLICATION ENQUIRY

- Notes
1. All dimensions to be checked on site.
 2. All dimensions are to masonry unless otherwise stated (ie not plaster finishes)
 3. All information is to be checked and verified by the contractors and sub-contractors for accuracy and fit.
 4. Discrepancies or omissions to be brought to the attention of Douglas & King prior to construction.
 5. Do not scale from this drawing.

1:200@A3 0m 2.0m 5.0m 10.0m 20.0m

Douglas and King Architects

148-150 Curtain Road London EC2A 3AR
T: + 44 (020) 7613 1395
info@douglasandking.com
www.douglasandking.com

| revision | date | notes |
|----------|------------|-----------------------|
| A | 02.07.2021 | Pre-Application Issue |
| | | |
| | | |
| | | |
| | | |

project:
Embassy House, W End Ln,
NW6 2NA
client:
LPHV group

drawing title:
Existing:
East Elevation

scale:
1:200@A3
date:
July 2021
drawing no:
EMBh_PA_EX_A_302

PRE-APPLICATION