 
 



±0.00

### FURNITURE MEMO

No	CODE	ITEMS	DIMENSIONS
01	TABLE PADOVA	6	Ø 0,48 m.
			
02	ARMCHAIR SAINT GERMAIN	12	57cm x 57cm
			

 AREA FOR THE PEDESTRIAN ACCESS

 AREA TO BE OCCUPIED BY AMENITIES

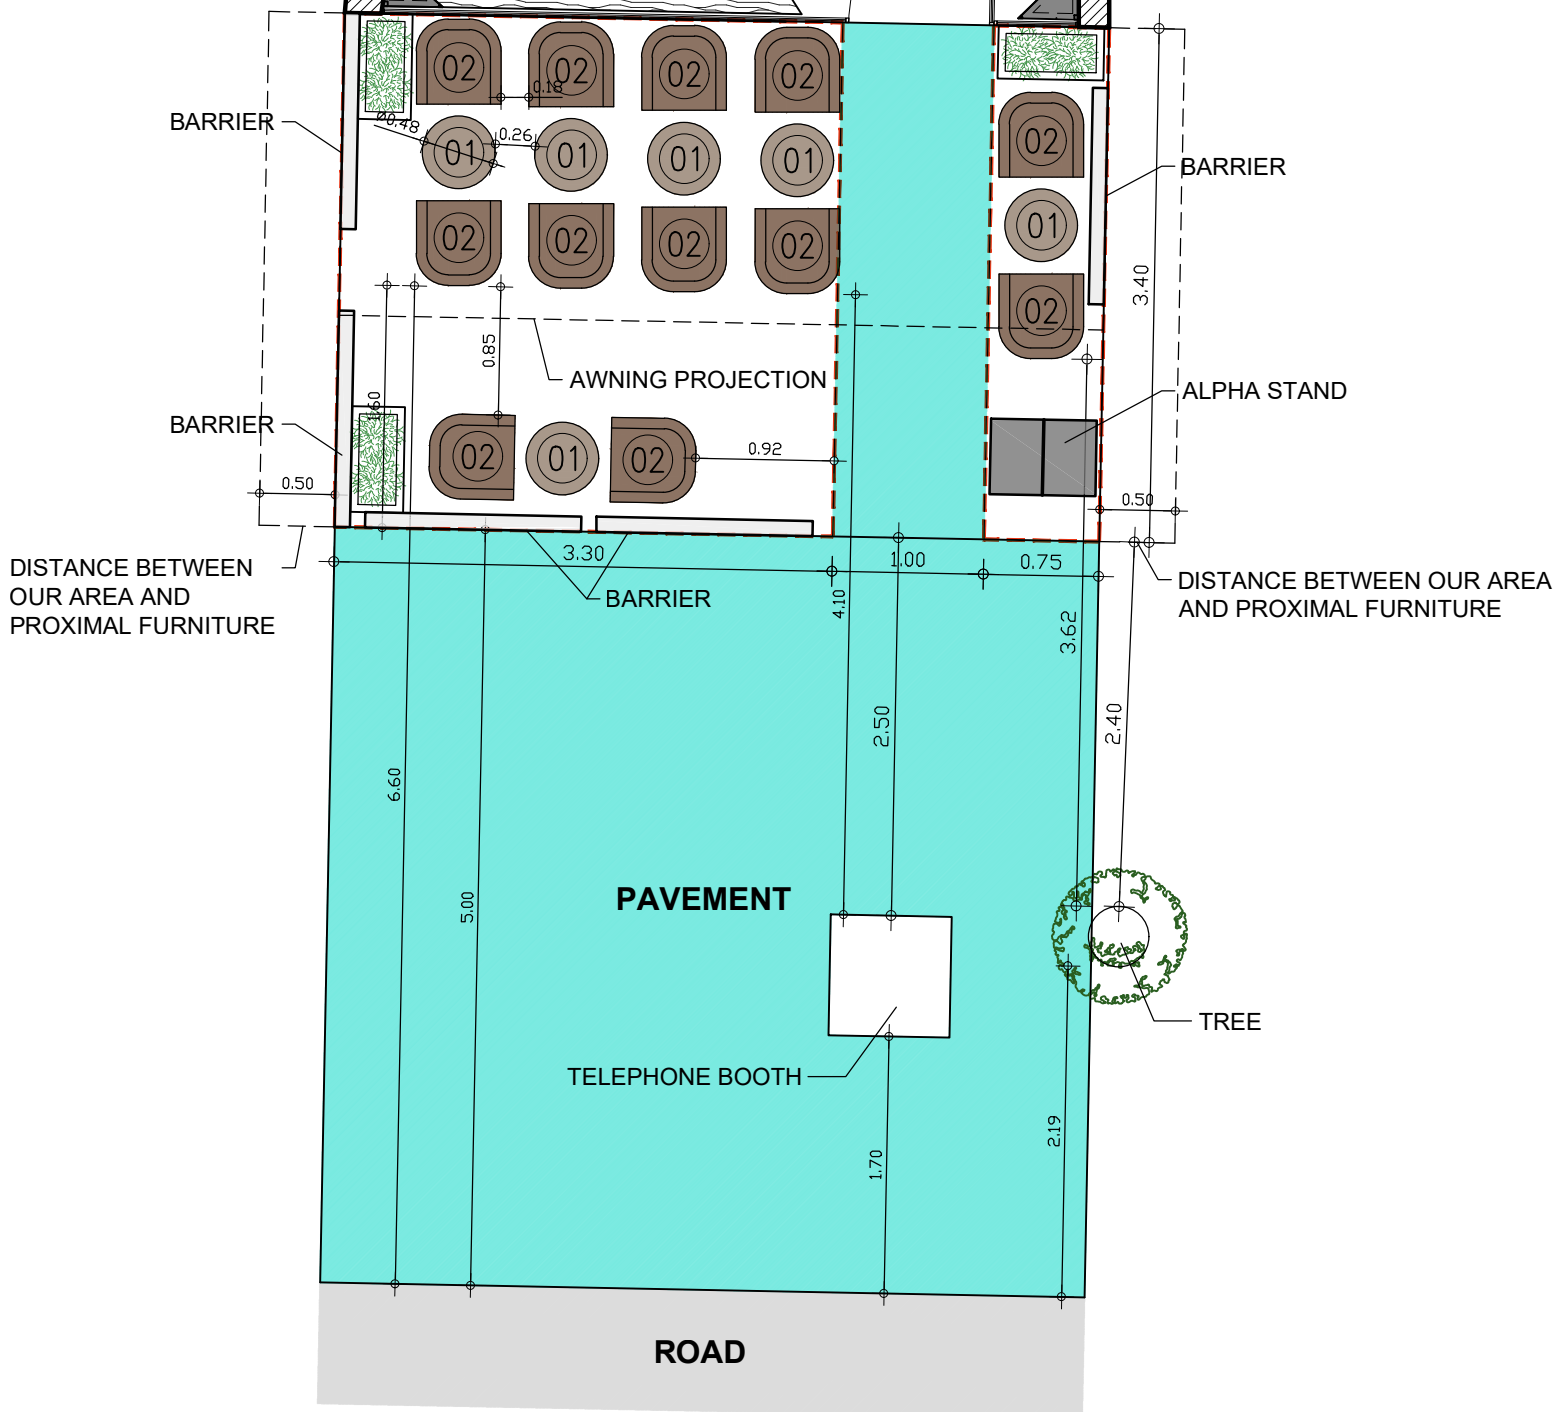

CAFE MIKEL LONDON - TOTTENHAM COURT ROAD  
**GROUND FLOOR PLAN - FURNITURE LAYOUT**  
 SCALE 1:50 (@ A3) - 10 / 2021