


White rendered band to match existing

White brick to match existing

Replacement white aluminium windows throughout

White painted timber fence to match existing

Bin and bike store

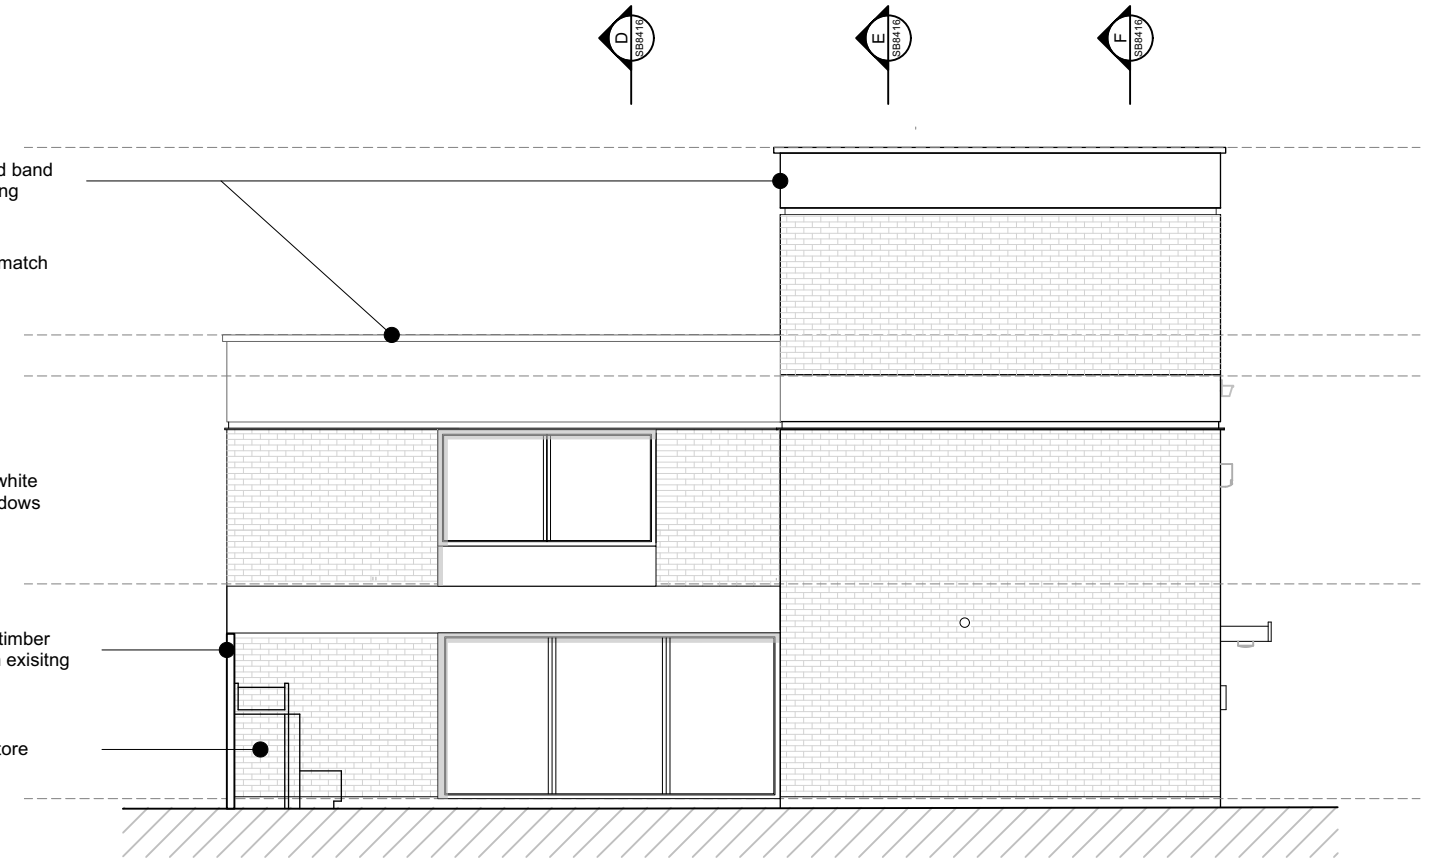

White rendered band to match existing

White brick to match existing


Replacement white aluminium windows throughout

White painted timber fence to match existing

Bin and bike store

01 Proposed Rear Elevation South West
Scale @ A3 1:100

02 Proposed Side Elevation South East
Scale @ A3 1:100

 

NOTE
DO NOT SCALE DRAWINGS
ALL DIMENSIONS TO BE CONFIRMED ON SITE
DISCREPANCIES/DIMENSION QUERIES TO BE VERIFIED
WITH STUDIO HAGEN HALL BEFORE COMMENCING

Issue Date	Issued For:	Chk	Rev	Date	Comments	D/B	Chk
			F	20/05/2024	Planning - Title block updated		
			E	02/04/2024	Dims added for licence		
			D	05/03/2024	Licence + planning application		
			C	29/11/2023	Client review		JC
			B	02/11/2023	QRA review		JC

Client: Carr	Drawing No.: 22065(P)201
Project: 4 Conybeare London NW3 3SD	Scale: 1:100 @ A3 //
Drawn: CB	Checked: //
Date: Feb 23	
studio hagenhall	
<small>0774466244 // info@studiohagenhall.com 38-50 Pritchards Road, London E2 9AP</small>	