

Douglas Architects Limited
 Unit 1, 69A Southgate Road, London N1 3JS
 T: 07941 534 182
 contact@douglasarchitects.co.uk
 www.douglasarchitects.co.uk


revision	date	notes

project
 40 Agamemnon Road
 NW6 1 EA
 client
 Nicola Newitt & Lee Foxcroft

drawing title
 Existing
 Ground Floor Plan with
 Part Plan of Basement Level

scale 1:100@A3	date Jan 2024
drawing no AGA2_EX_100	

SURVEY

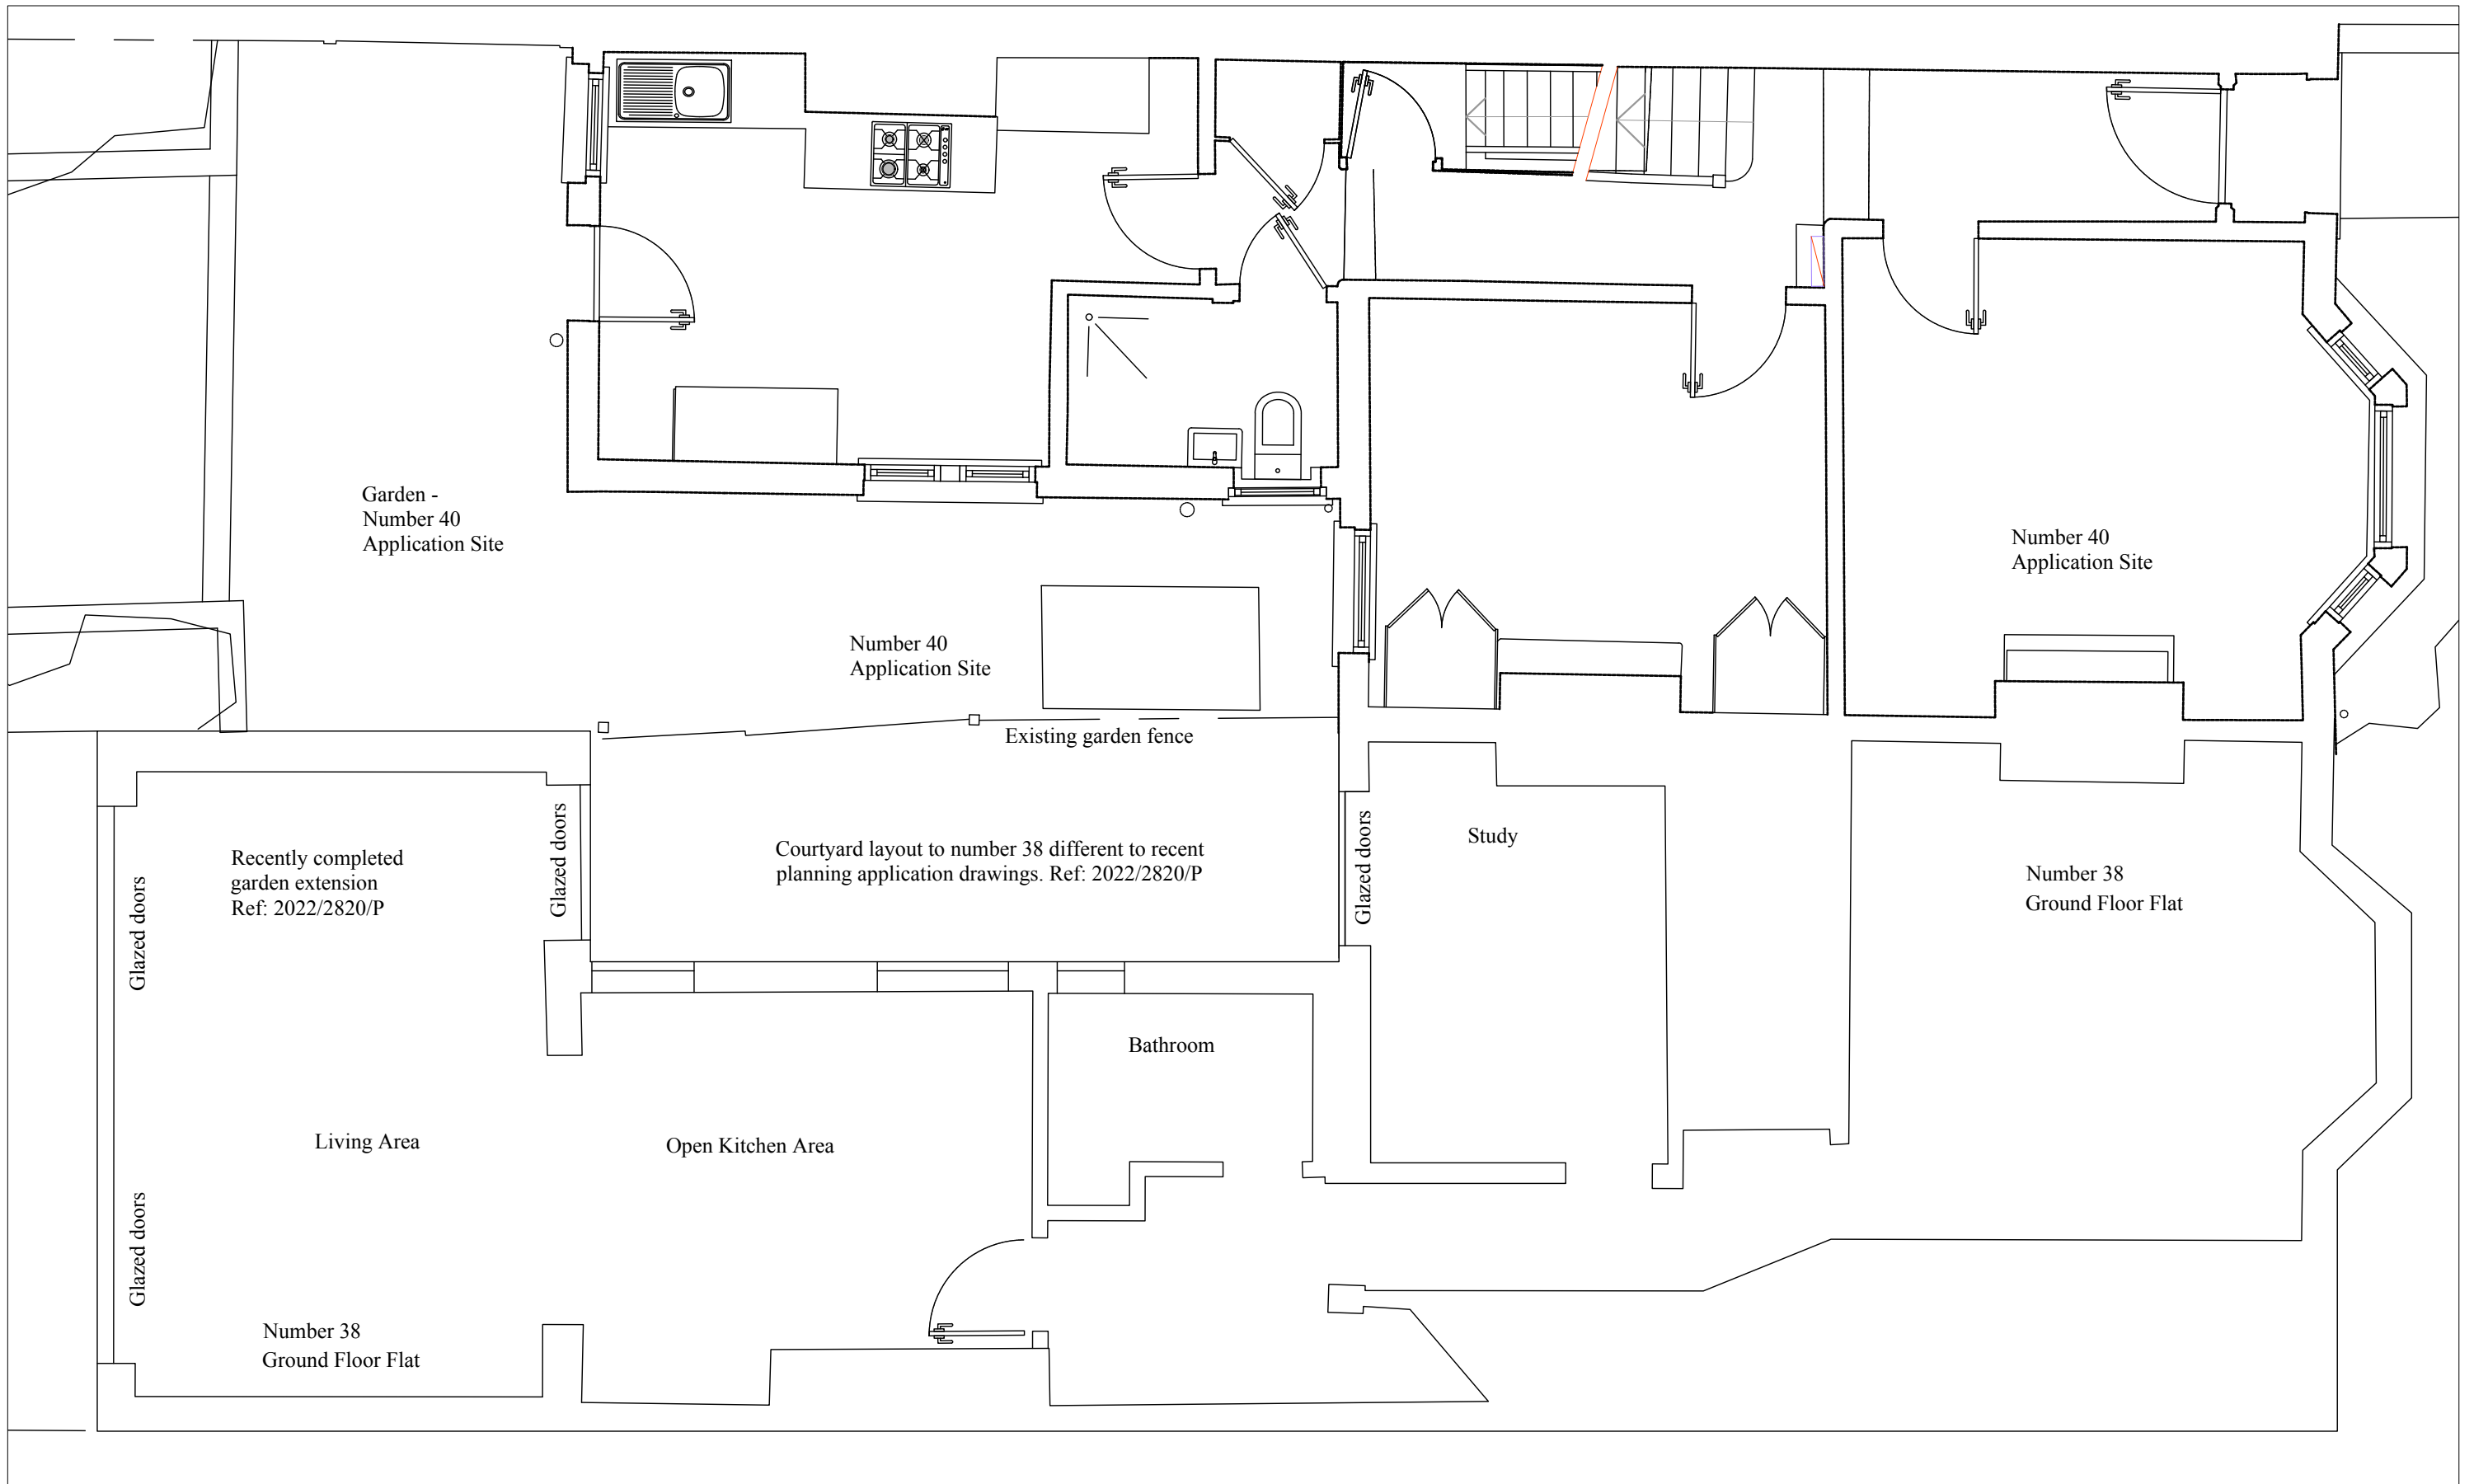

Douglas Architects Limited
 Unit 1, 69A Southgate Road, London, n1 3JS
 T: 07941 534 182
 contact@douglasarchitects.co.uk
 www.douglasarchitects.co.uk


revision	date	notes
---	-----	-----

project
 40 Agamemnon Road
 NW6 1EN
 client
 Nicola Newitt & Lee Foxcroft

drawing title
 Existing
 Ground Floor Plan

scale
 1:50@A3
 date
 Jan 2024
 drawing no
AGA2_EX_101

SURVEY

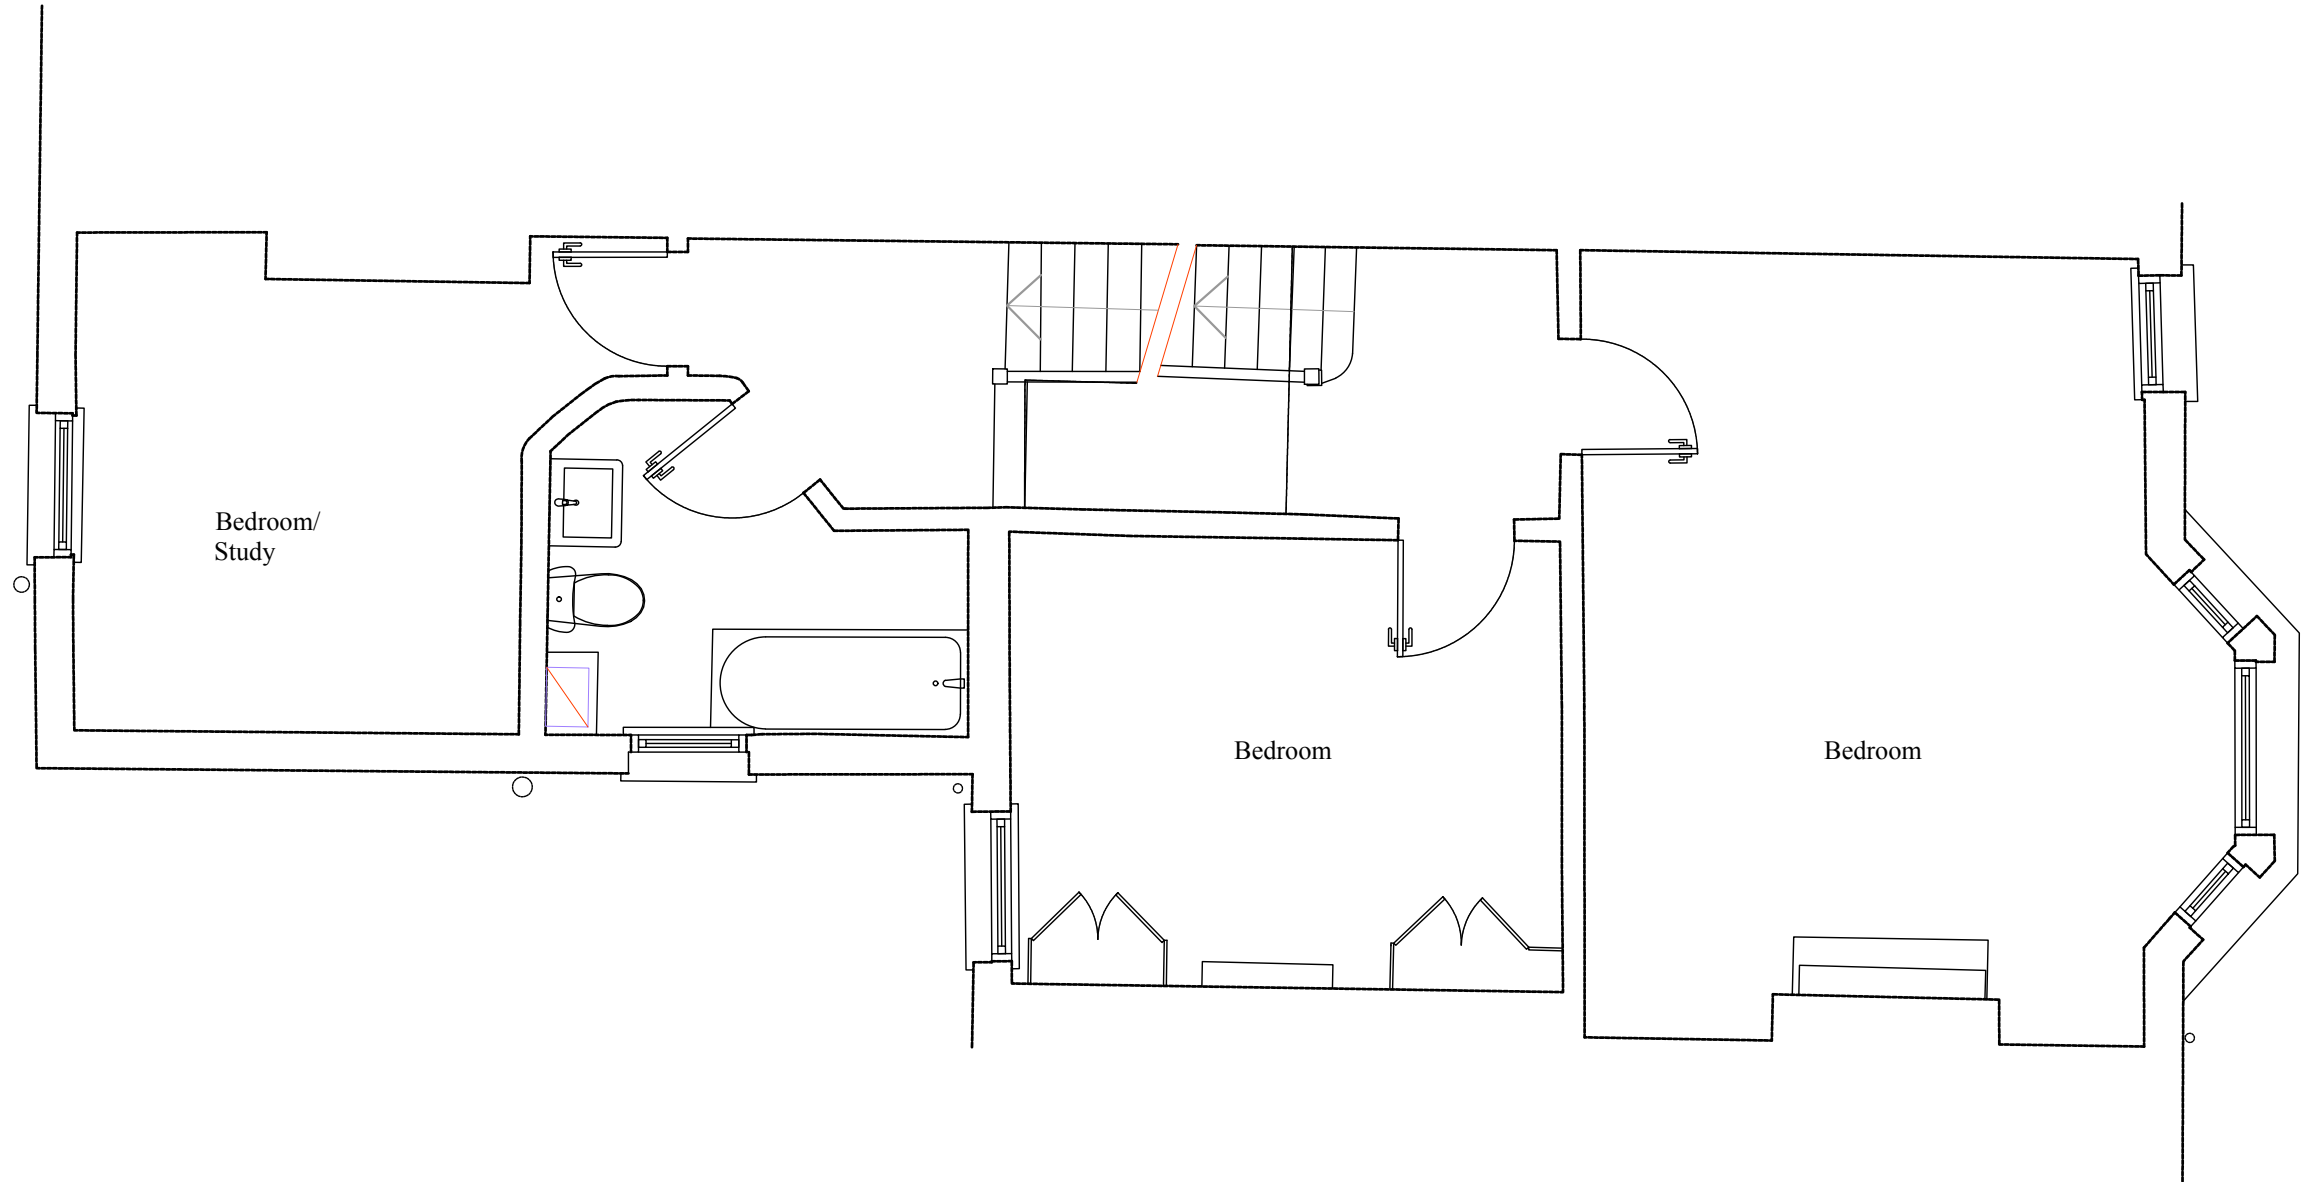

Douglas Architects Limited
 Unit 1, 69A Southgate Road, London, n1 3JS
 T: 07941 534 182
 contact@douglasarchitects.co.uk
 www.douglasarchitects.co.uk

revision	date	notes
---	-----	-----

project
 40 Agamemnon Road
 NW6 1EN
 client
 Nicola Newitt & Lee Foxcroft


drawing title
 Existing
 First Floor Plan

scale
 1:50@A3
 drawing no
AGA2_EX_102

date
 Jan 2024

SURVEY



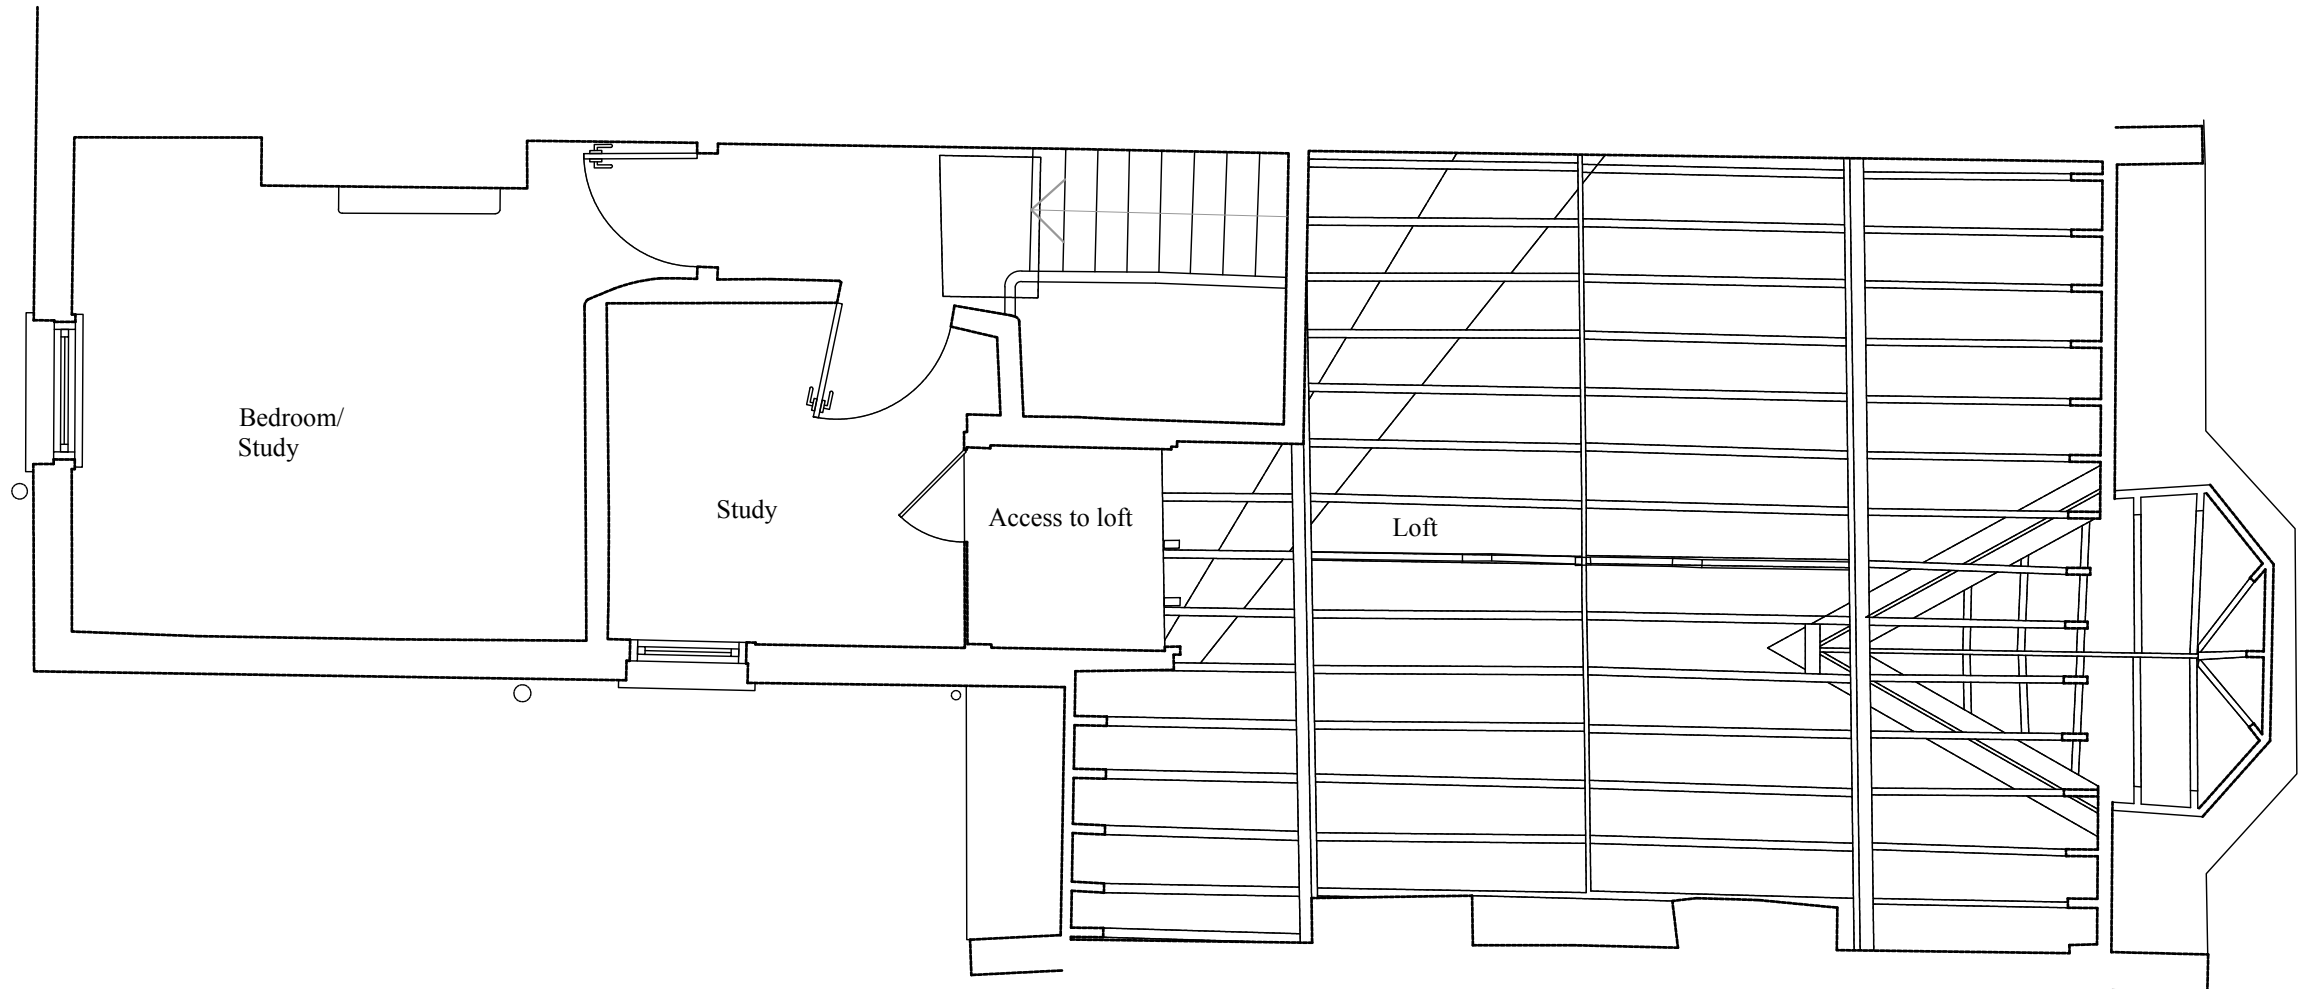

Douglas Architects Limited
 Unit 1, 69A Southgate Road, London, n1 3JS
 T: 07941 534 182
 contact@douglasarchitects.co.uk
 www.douglasarchitects.co.uk


revision	date	notes
---	-----	-----

project
 40 Agamemnon Road
 NW6 1EN
 client
 Nicola Newitt & Lee Foxcroft

drawing title
 Existing
 Second Floor and Loft Plan

scale
 1:50@A3
 date
 Jan 2024
 drawing no
AGA2_EX_103

SURVEY

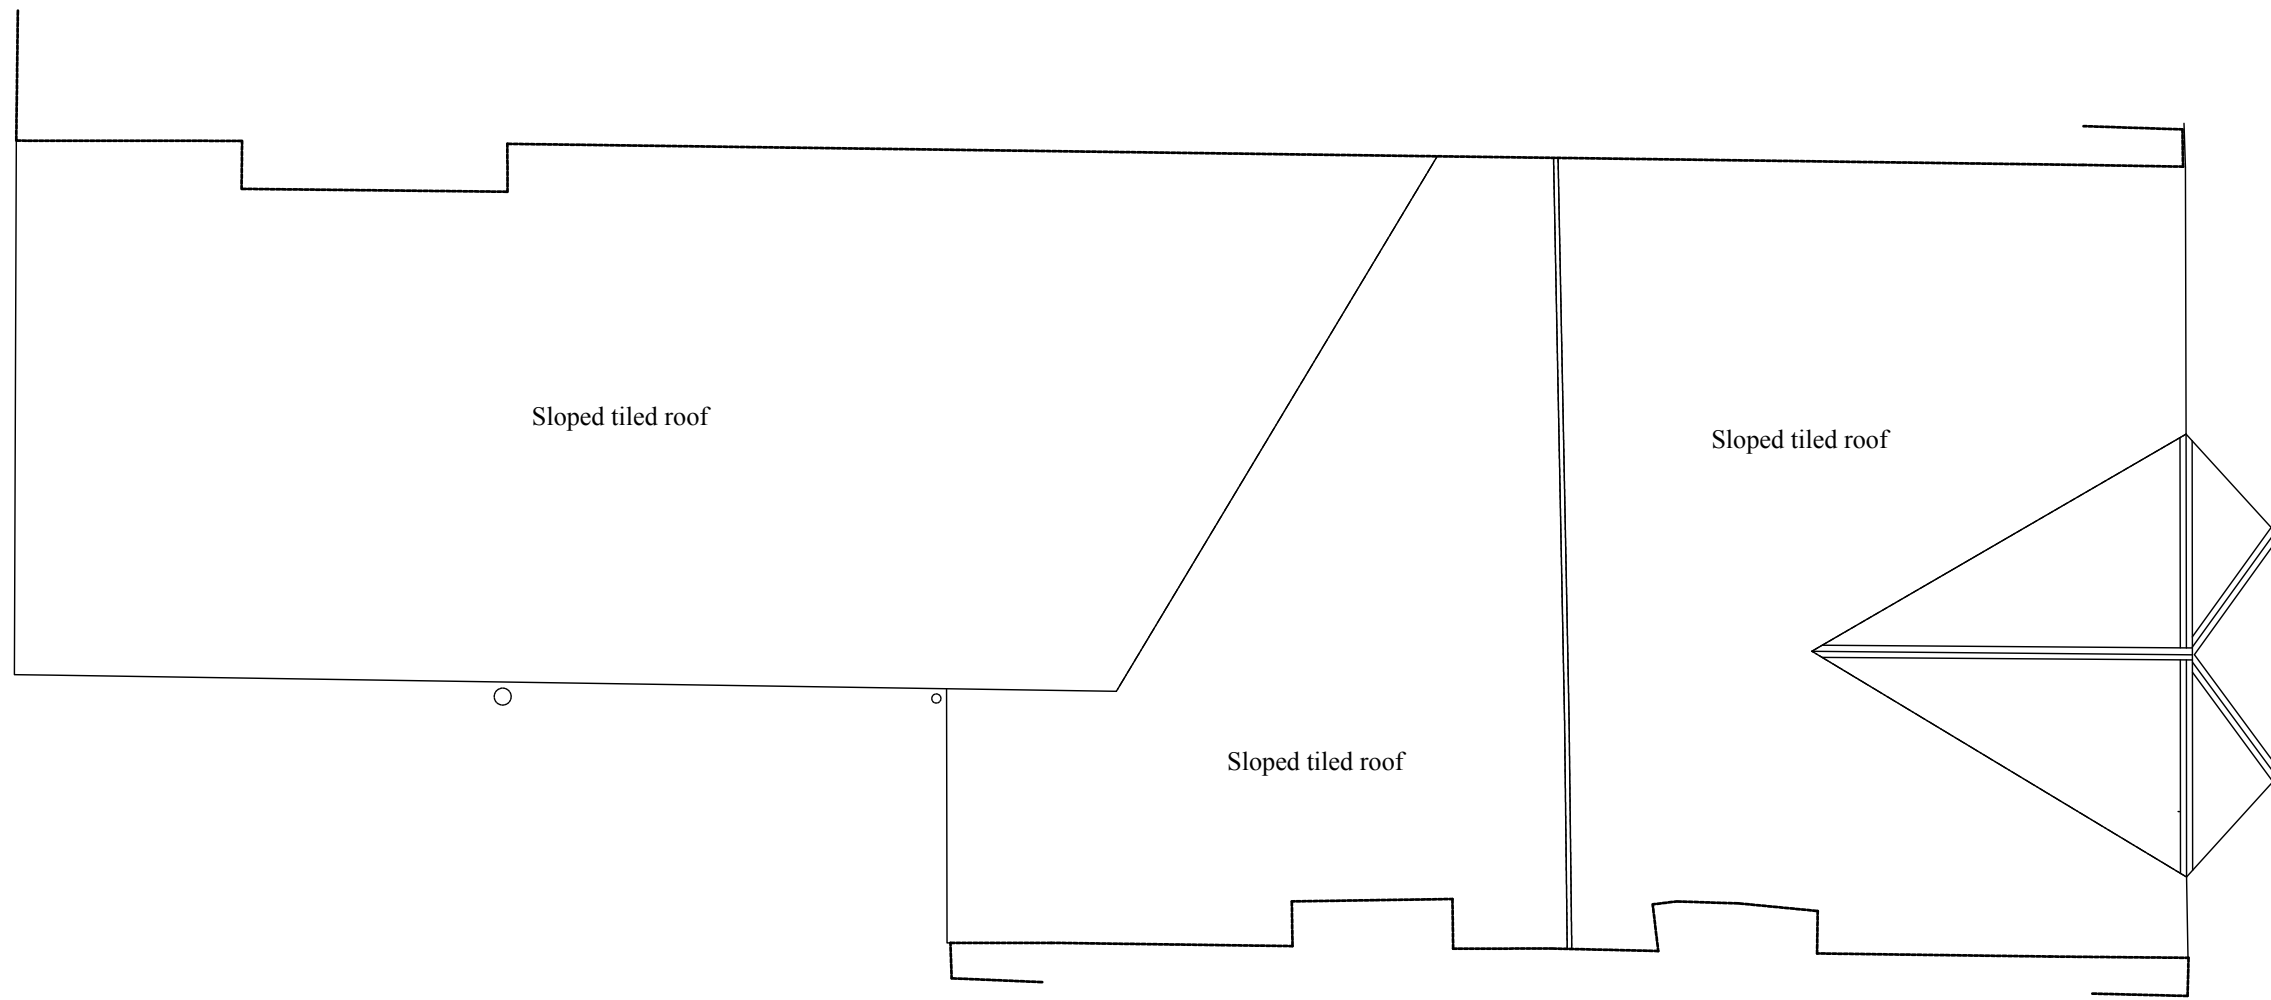

Douglas Architects Limited
 Unit 1, 69A Southgate Road, London, n1 3JS
 T: 07941 534 182
 contact@douglasarchitects.co.uk
 www.douglasarchitects.co.uk

revision	date	notes

project
 40 Agamemnon Road
 NW6 1EN
 client
 Nicola Newitt & Lee Foxcroft

drawing title
 Existing
 Roof Plan

scale
 1:50@A3
 date
 Jan 2024
 drawing no
AGA2_EX_104

SURVEY



Douglas Architects Limited
 Unit 1, 69A Southgate Road, London N1 3JS
 T: 07941 534 182
 contact@douglasarchitects.co.uk
 www.douglasarchitects.co.uk


revision	date	notes
---	-----	-----

project
 40 Agamemnon Road
 NW6 1EN
 client
 Nicola Newitt & Lee Foxcroft

drawing title
 Existing
 Section A

scale 1:50@A3	date Jan 2024
drawing no AGA2_EX_201	

SURVEY

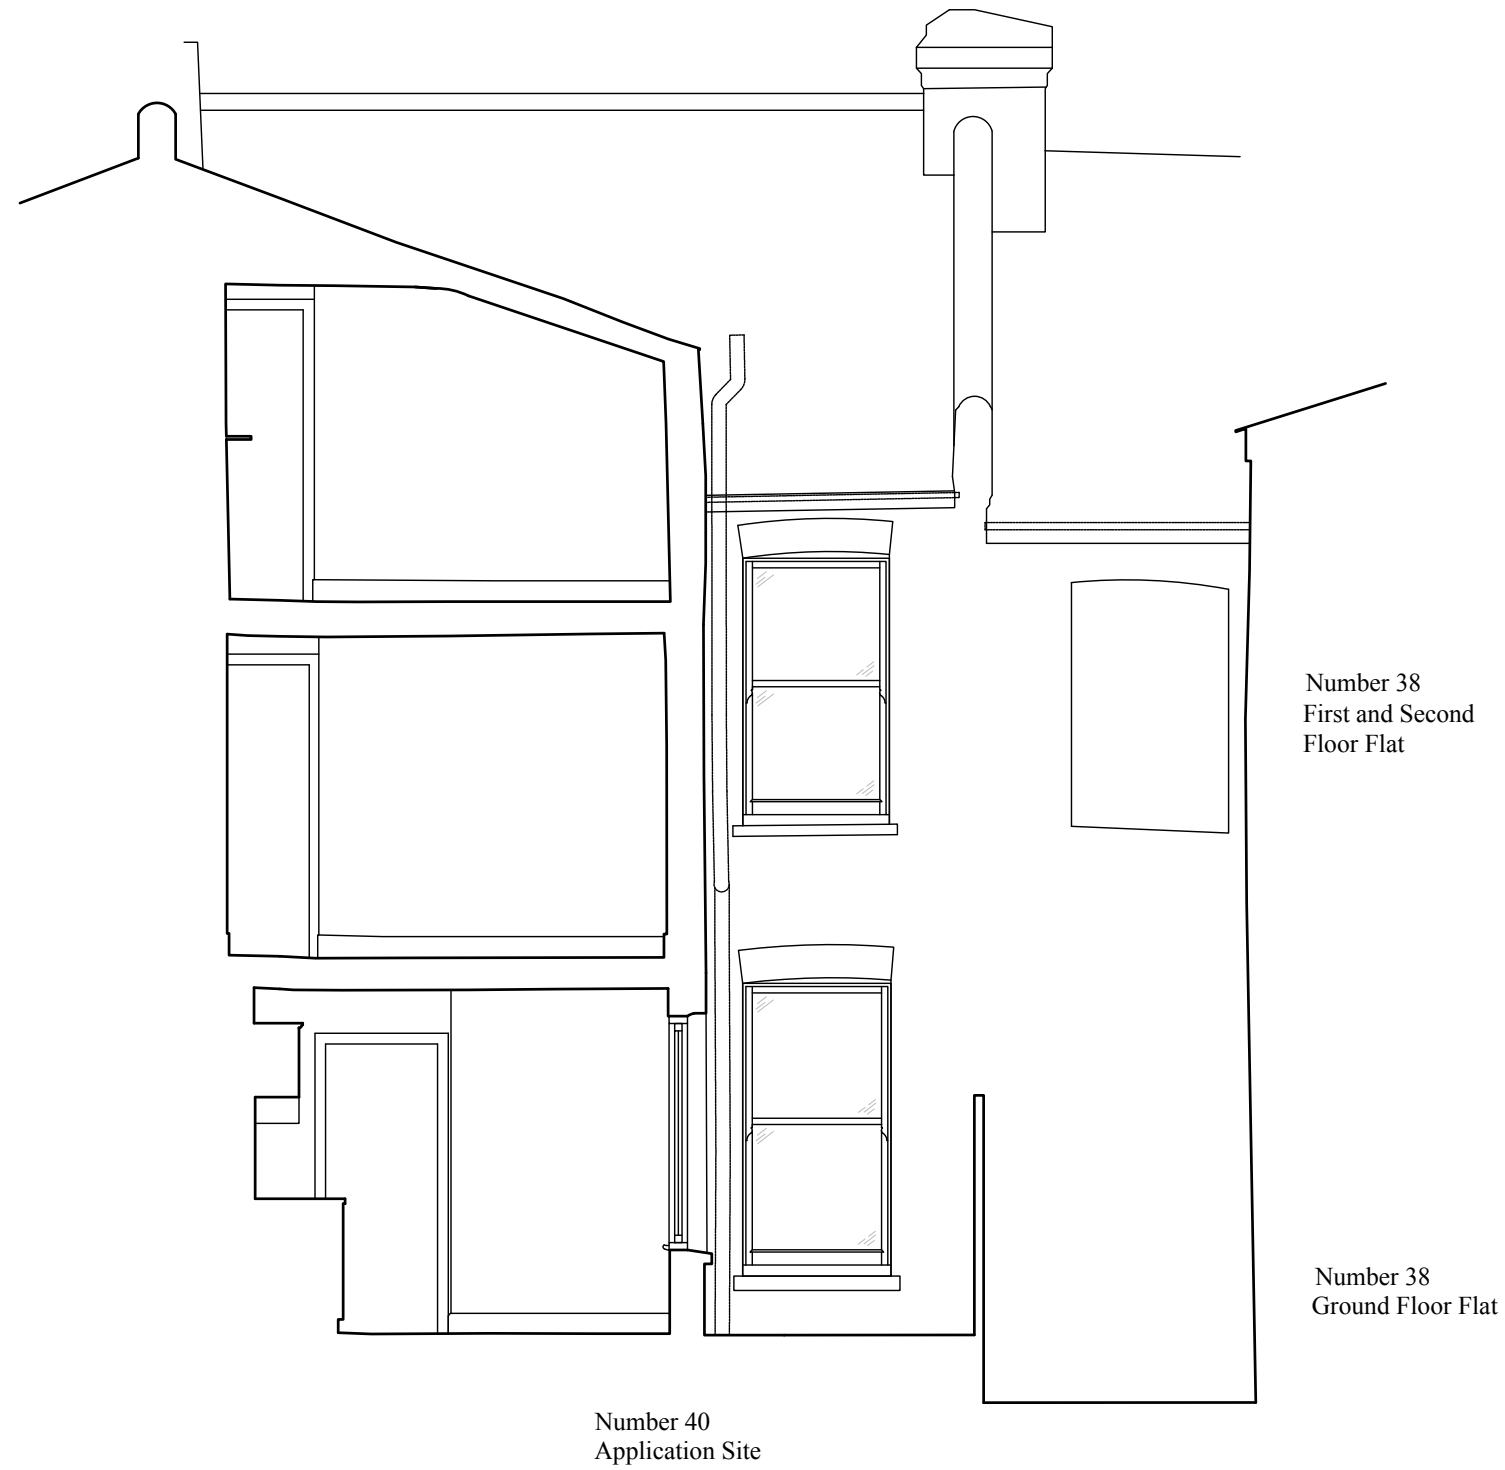

Douglas Architects Limited
 Unit 1, 69A Southgate Road, London, n1 3JS
 T: 07941 534 182
 contact@douglasarchitects.co.uk
 www.douglasarchitects.co.uk

revision	date	notes
---	-----	-----

project
 40 Agamemnon Road
 NW6 1EN
 client
 Nicola Newitt & Lee Foxcroft

drawing title
 Existing
 Section B Showing Rear Elevation

scale
 1:50@A3
 date
 Jan 2024
 drawing no
AGA2_EX_202

SURVEY



EXISTING SECTION C-C



Douglas Architects Limited
 Unit 1, 69A Southgate Road, London, n1 3JS
 T: 07941 534 182
 contact@douglasarchitects.co.uk
 www.douglasarchitects.co.uk

revision	date	notes
---	-----	-----

project
 40 Agamemnon Road
 NW6 1EN
 client
 Nicola Newitt & Lee Foxcroft

drawing title
 Existing
 Section C

scale
 1:50@A3
 date
 Jan 2024
 drawing no
AGA2_EX_203

SURVEY



EXISTING SIDE ELEVATION

EXISTING SECTION



	<p>Douglas Architects Limited Unit 1, 69A Southgate Road, London N1 3JS T: 07941 534 182 contact@douglasarchitects.co.uk www.douglasarchitects.co.uk</p>	<table border="1"> <tr><td> </td><td> </td><td> </td></tr> <tr><td> </td><td> </td><td> </td></tr> <tr><td> </td><td> </td><td> </td></tr> <tr><td> </td><td> </td><td> </td></tr> <tr><td> </td><td> </td><td> </td></tr> <tr><td> </td><td> </td><td> </td></tr> <tr><td> </td><td> </td><td> </td></tr> </table>																						<p>project 40 Agamemnon Road NW6 1EN client Nicola Newitt & Lee Foxcroft</p>	<p>drawing title Existing Section D Showing Side Elevation</p>	<p>scale 1:50@A3 drawing no AGA2_EX_204</p>	<p>date Jan 2024 SURVEY</p>



Number 38

EXISTING FRONT ELEVATION

Number 40



Douglas Architects Limited
 Unit 1, 69A Southgate Road, London N1 3JS
 T: 07941 534 182
 contact@douglasarchitects.co.uk
 www.douglasarchitects.co.uk


revision	date	notes
---	-----	-----

project
 40 Agamemnon Road
 NW6 1EN
 client
 Nicola Newitt & Lee Foxcroft

drawing title
 Existing
 Front Elevation

scale
 1:50@A3
 date
 Jan 2024
 drawing no
AGA2_EX_205

SURVEY

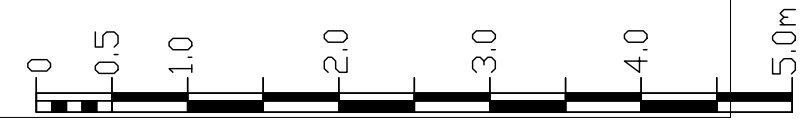

Douglas Architects Limited
 Unit 1, 69A Southgate Road, London N1 3JS
 T: 07941 534 182
 contact@douglasarchitects.co.uk
 www.douglasarchitects.co.uk

revision	date	notes
---	-----	-----

project
 40 Agamemnon Road
 NW6 1EN
 client
 Nicola Newitt & Lee Foxcroft

drawing title
 Existing
 Rear Elevation

scale
 1:50@A3
 date
 Jan 2024
 drawing no
AGA2_EX_206

SURVEY