




Roof Area 1B - Roof Well General Detail (fig.1.)

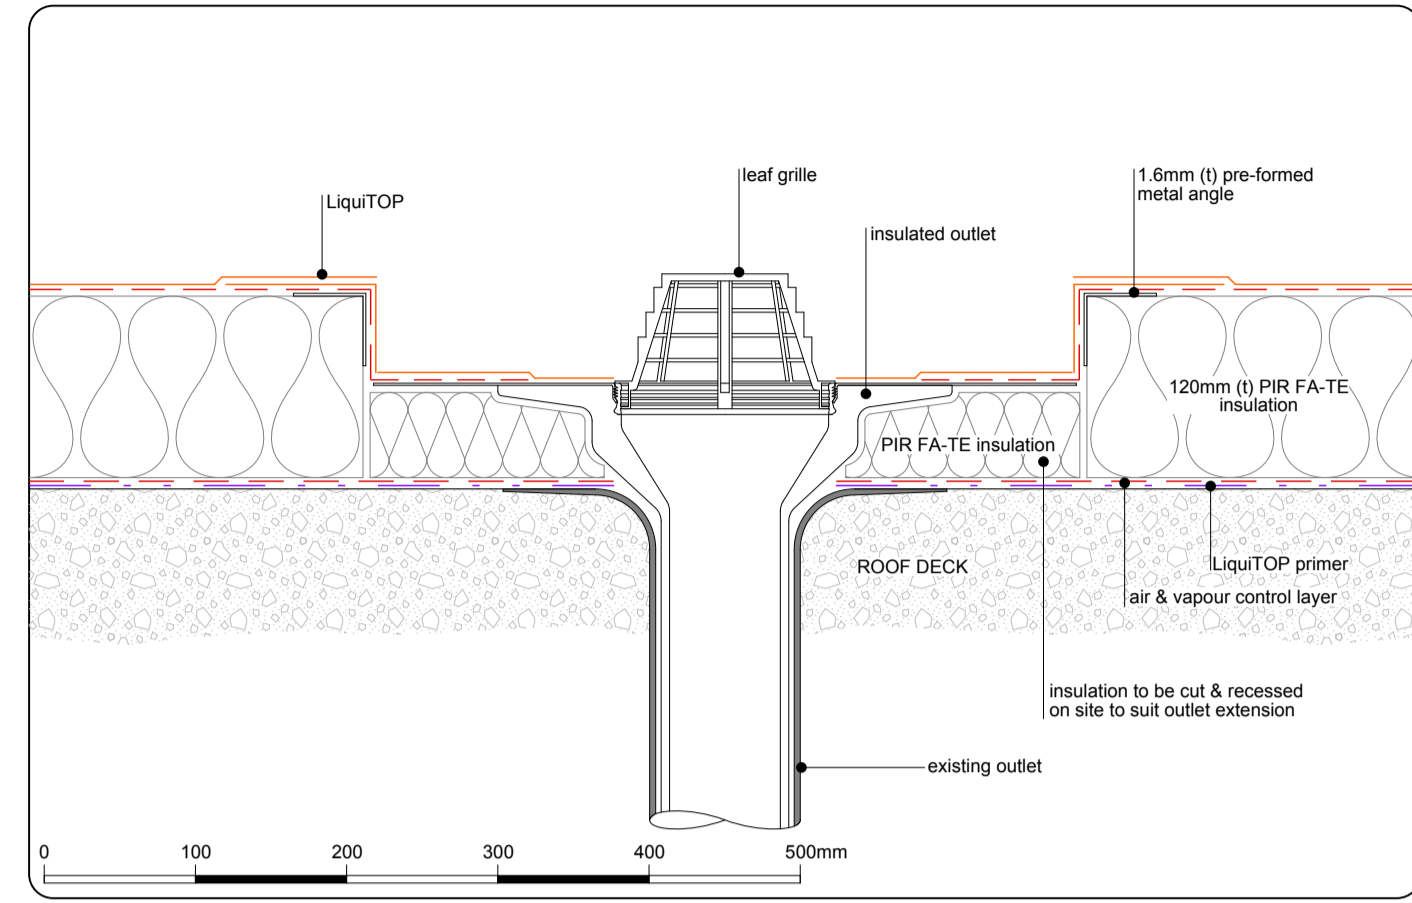


Roof Area 1B - Roof Well RWP General Detail (fig.2.)

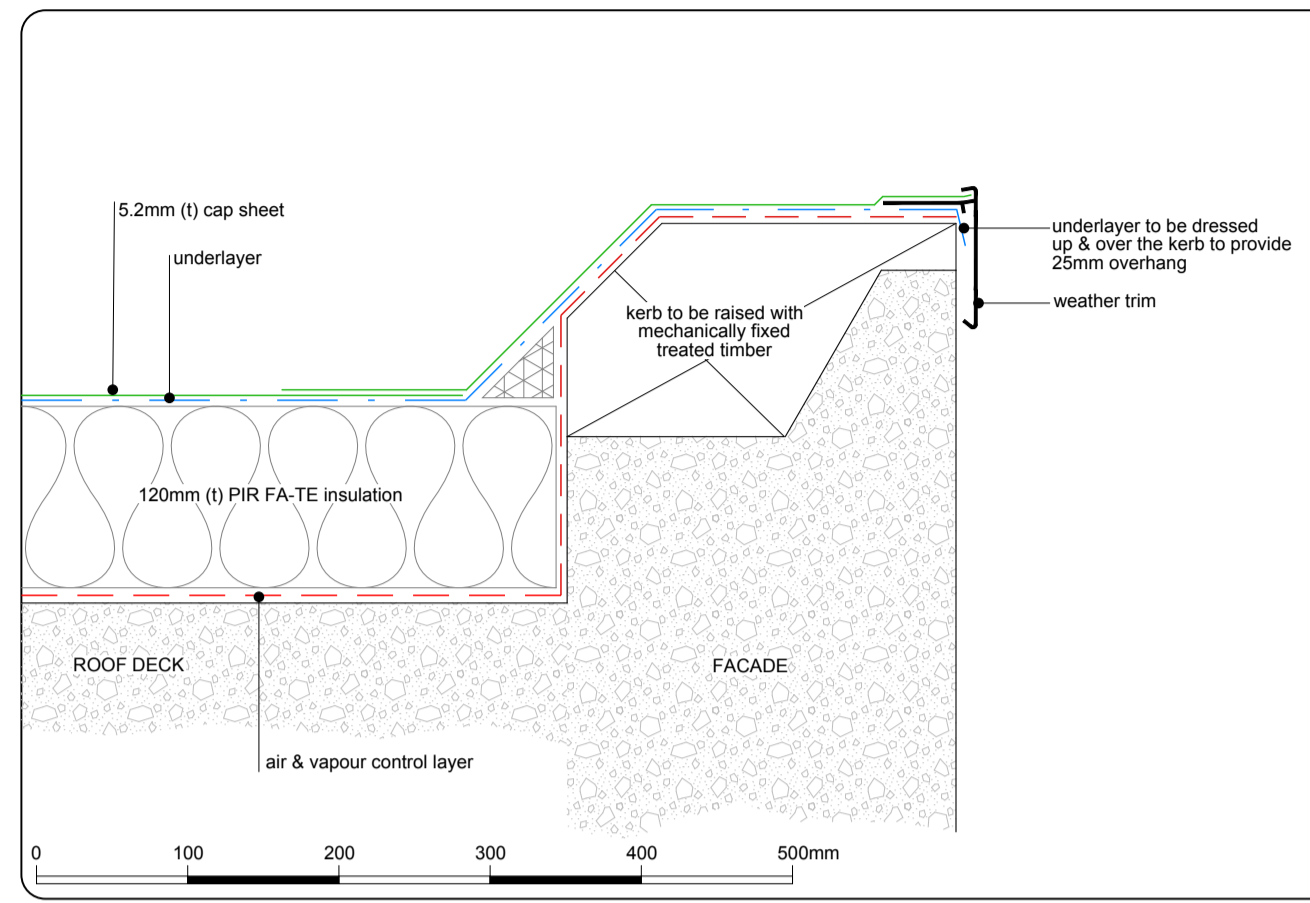


Roof Area 2 - Kerb General Detail (fig.3.)

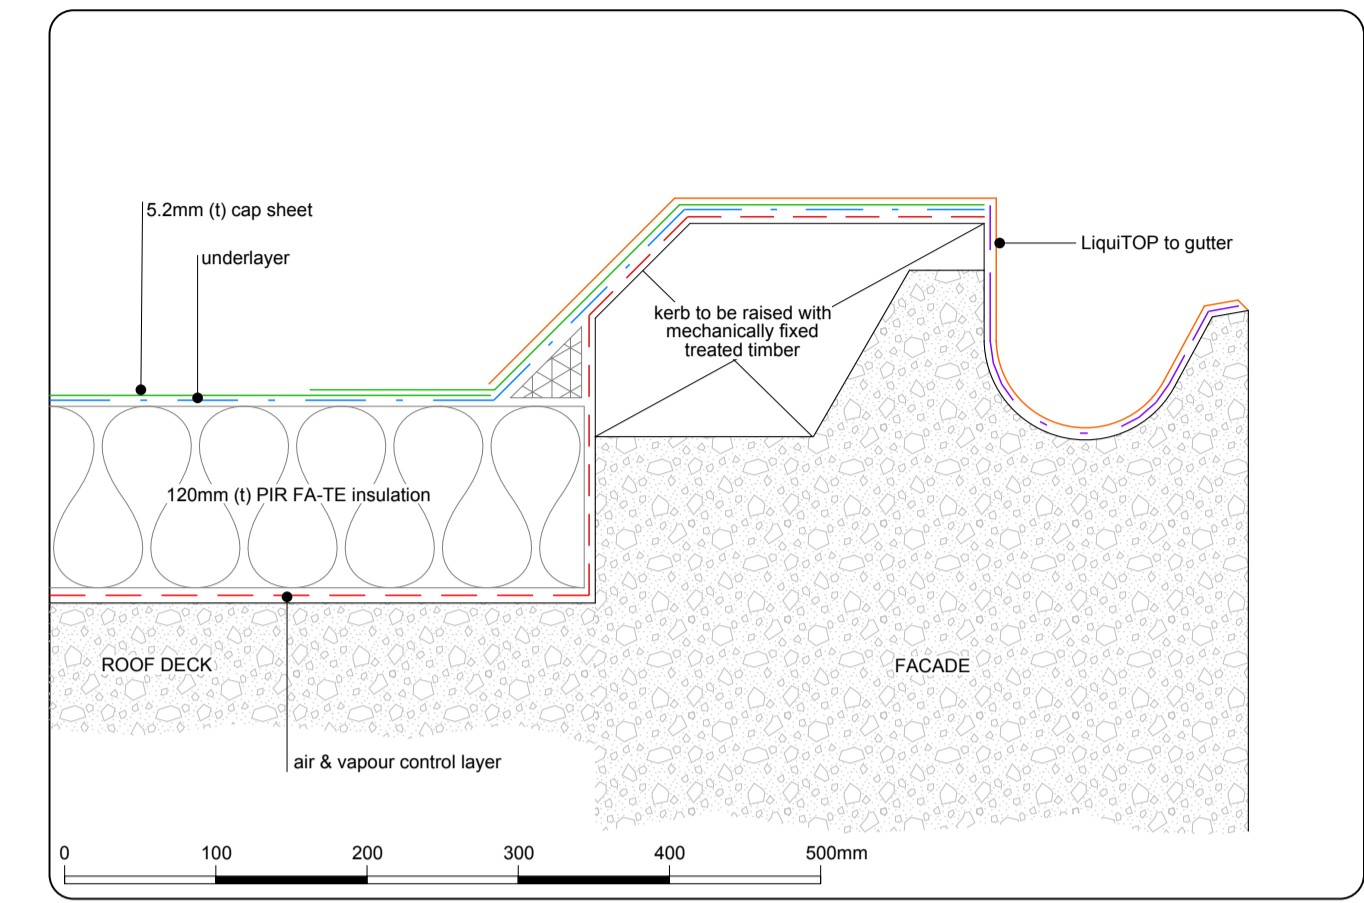


Roof Area 2 - Kerb Gutter General Detail (fig.4.)

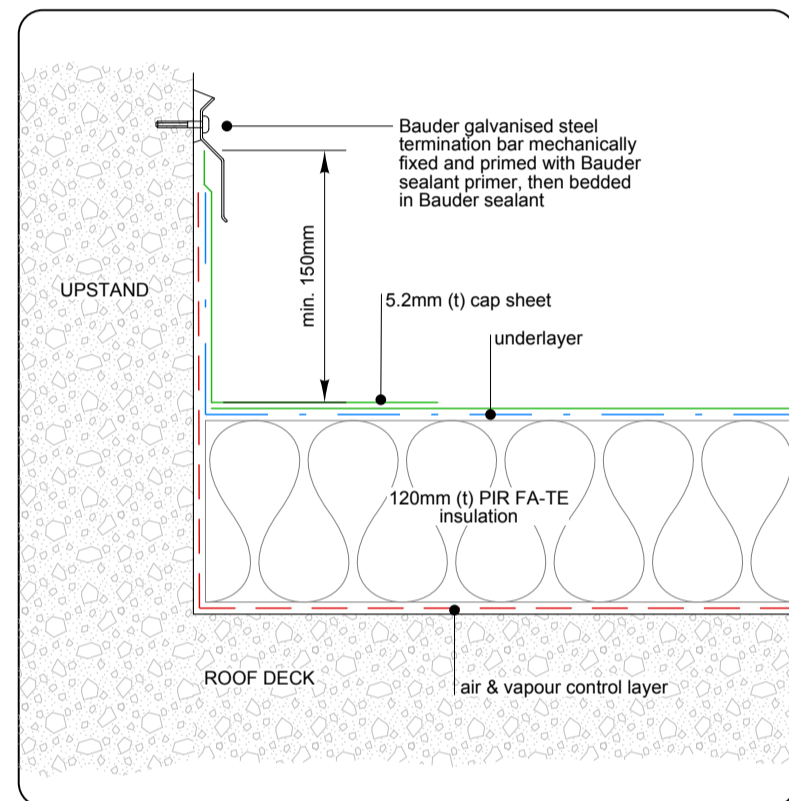


Roof Areas 2 & 3 - General Detail (fig.5.)

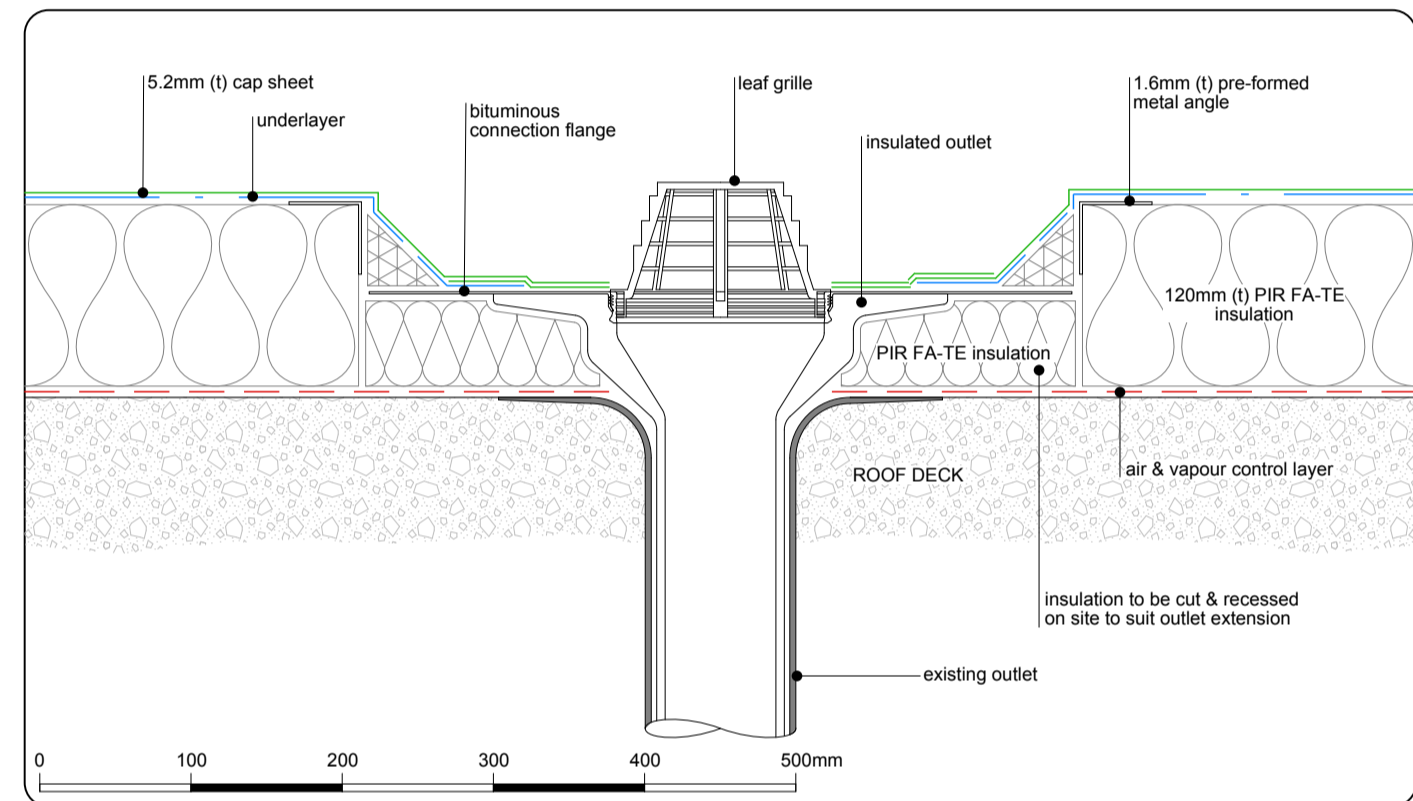


Roof Areas 2, 3 & 5 - RWP General Detail (fig.6.)

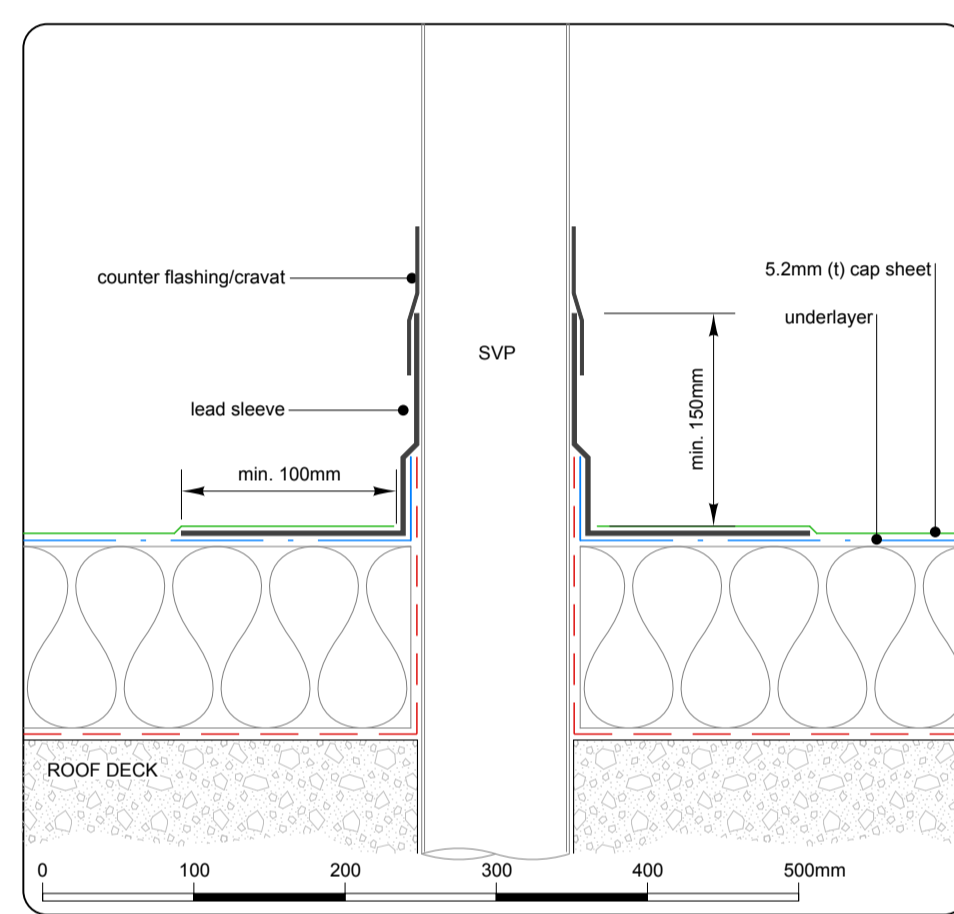


Roof Areas 2, 3 & 5 - SVP General Detail (fig.7.)

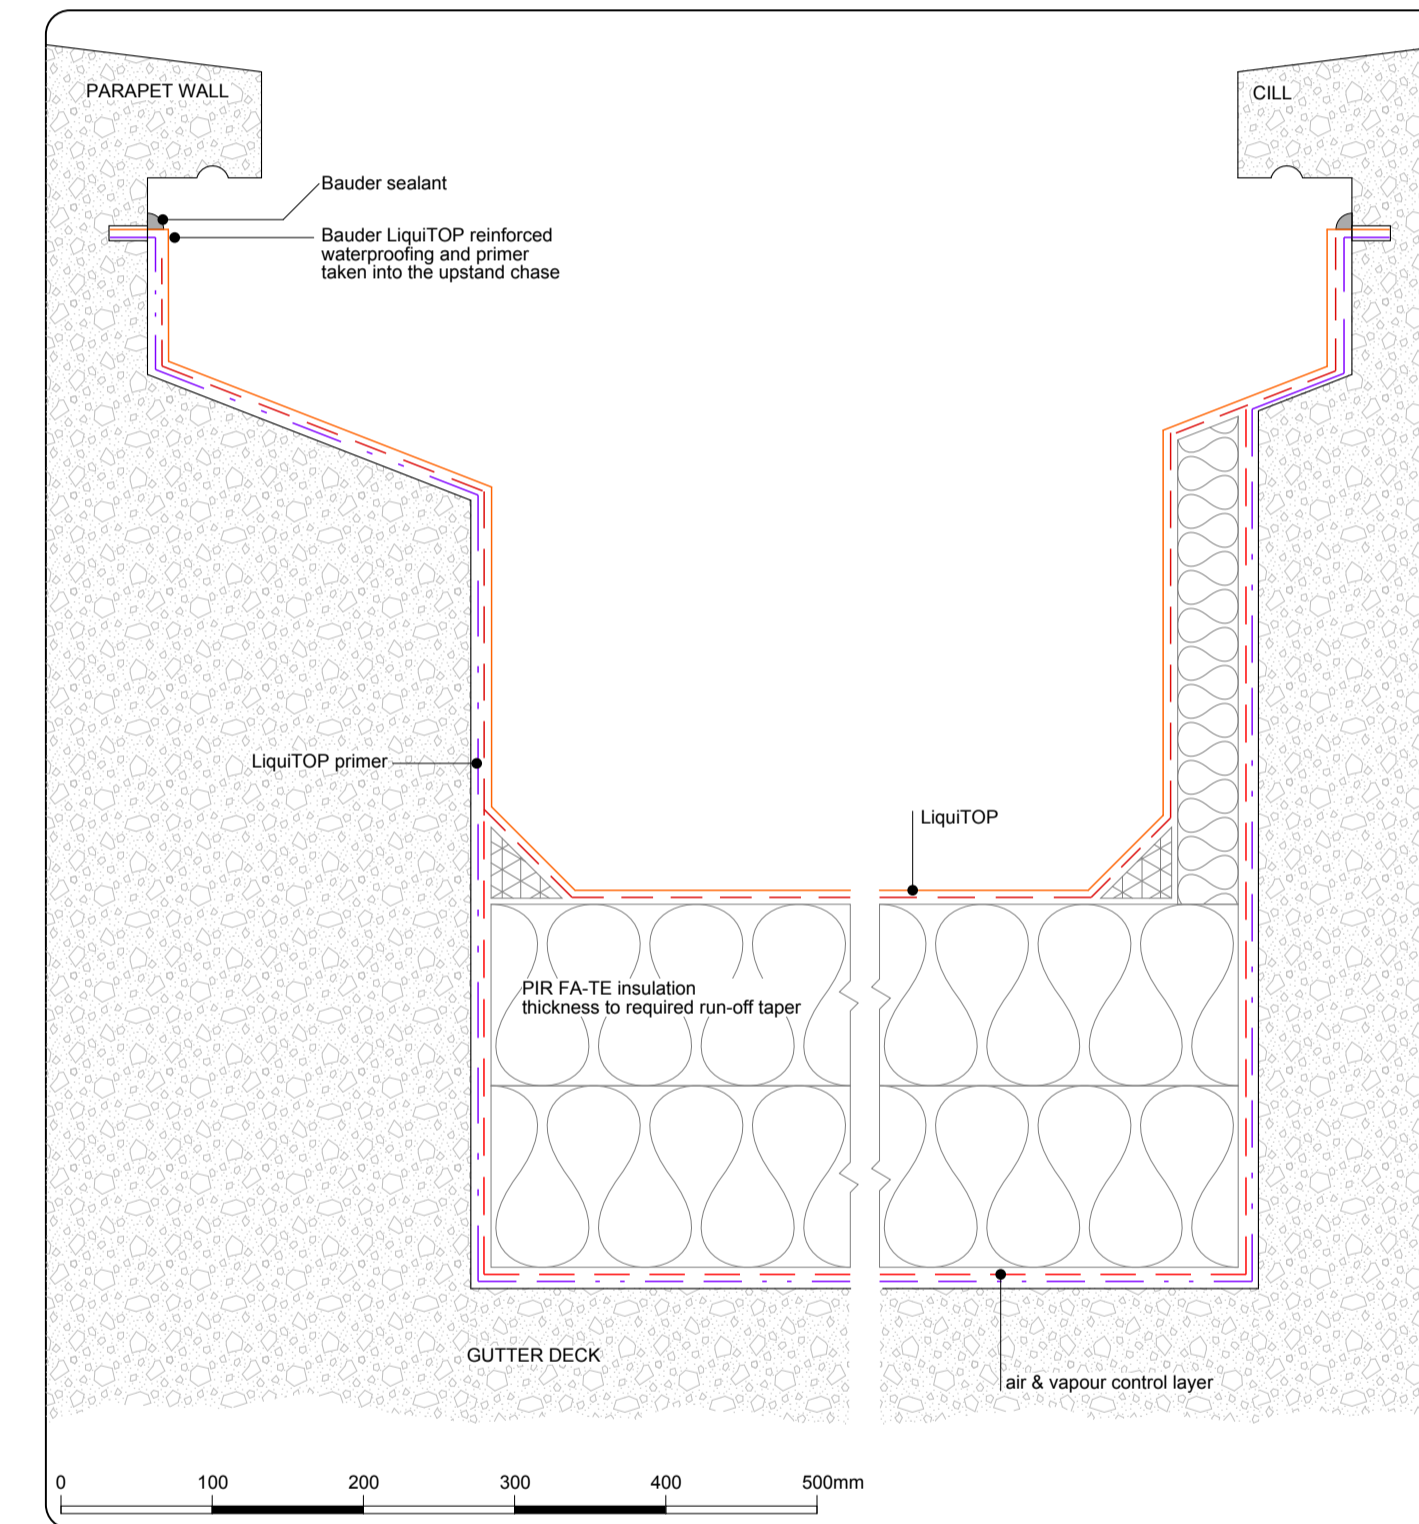


Roof Area 4 - Perimeter Gutter General Detail (fig.8.)

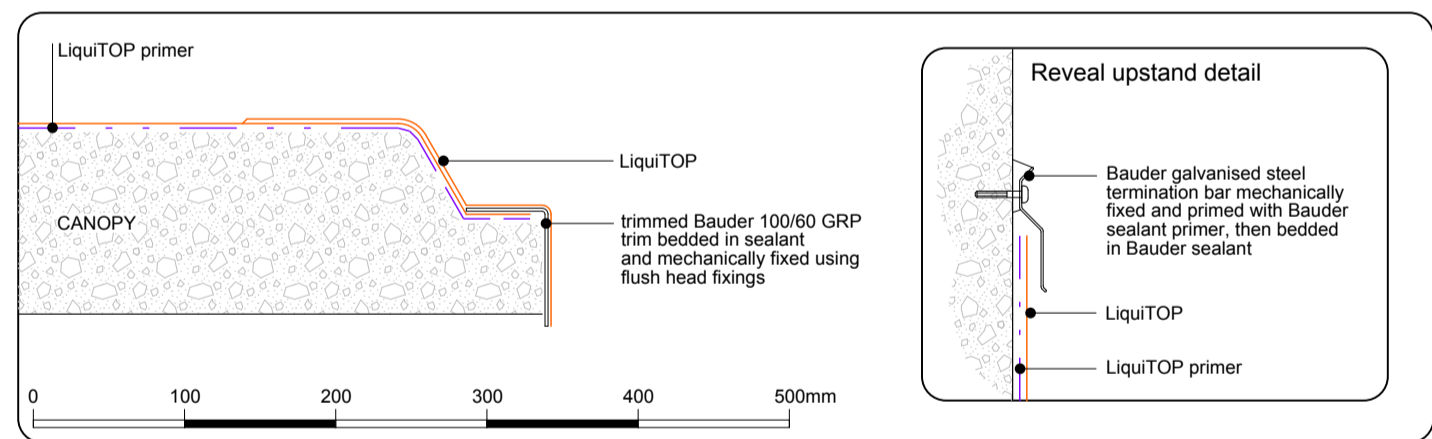


Canopy Areas 4A & 4B - General Detail (fig.9.)

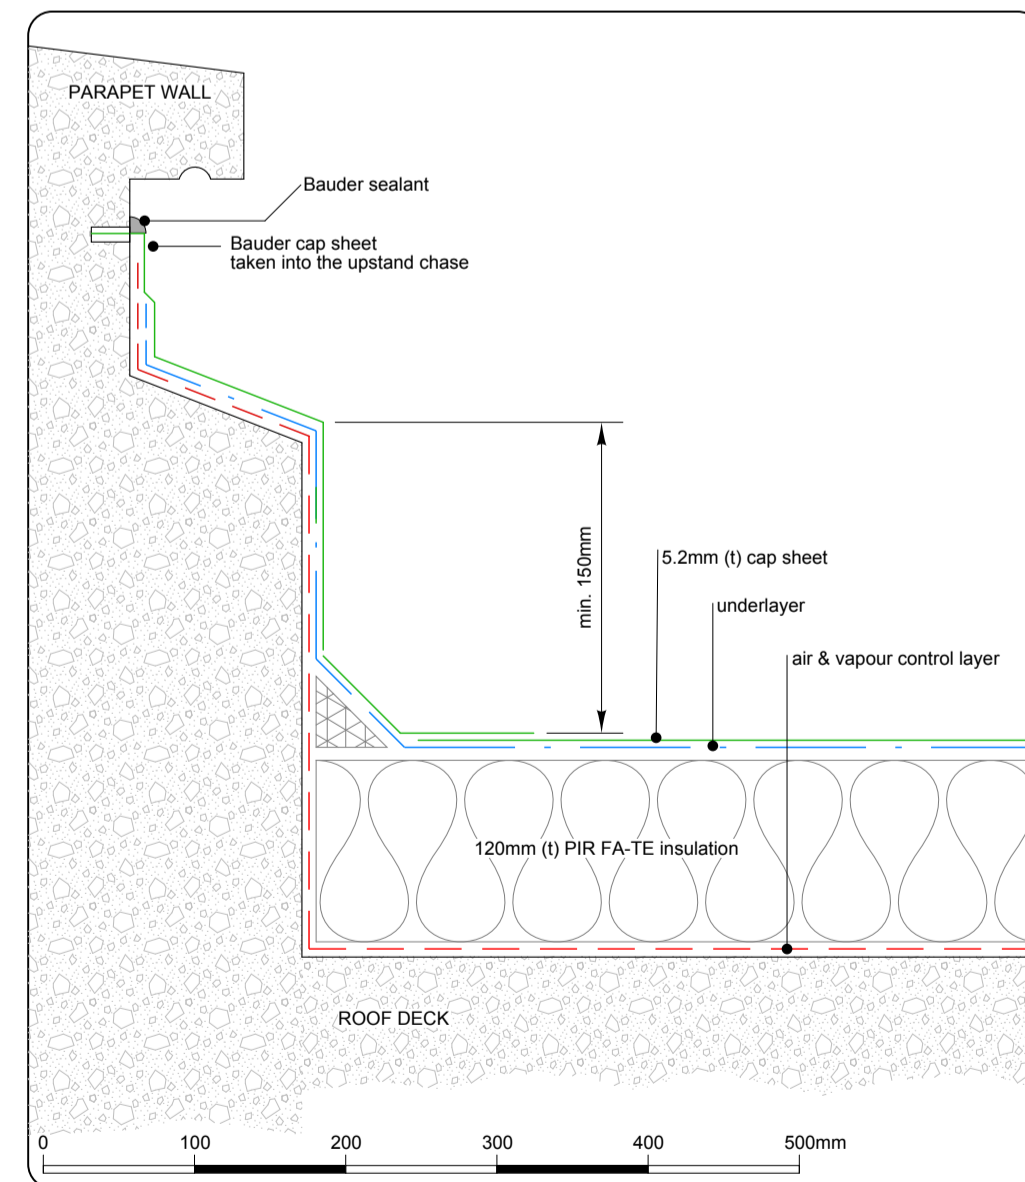


5th Floor Corner Deck Area 5 - General Detail (fig.10.)

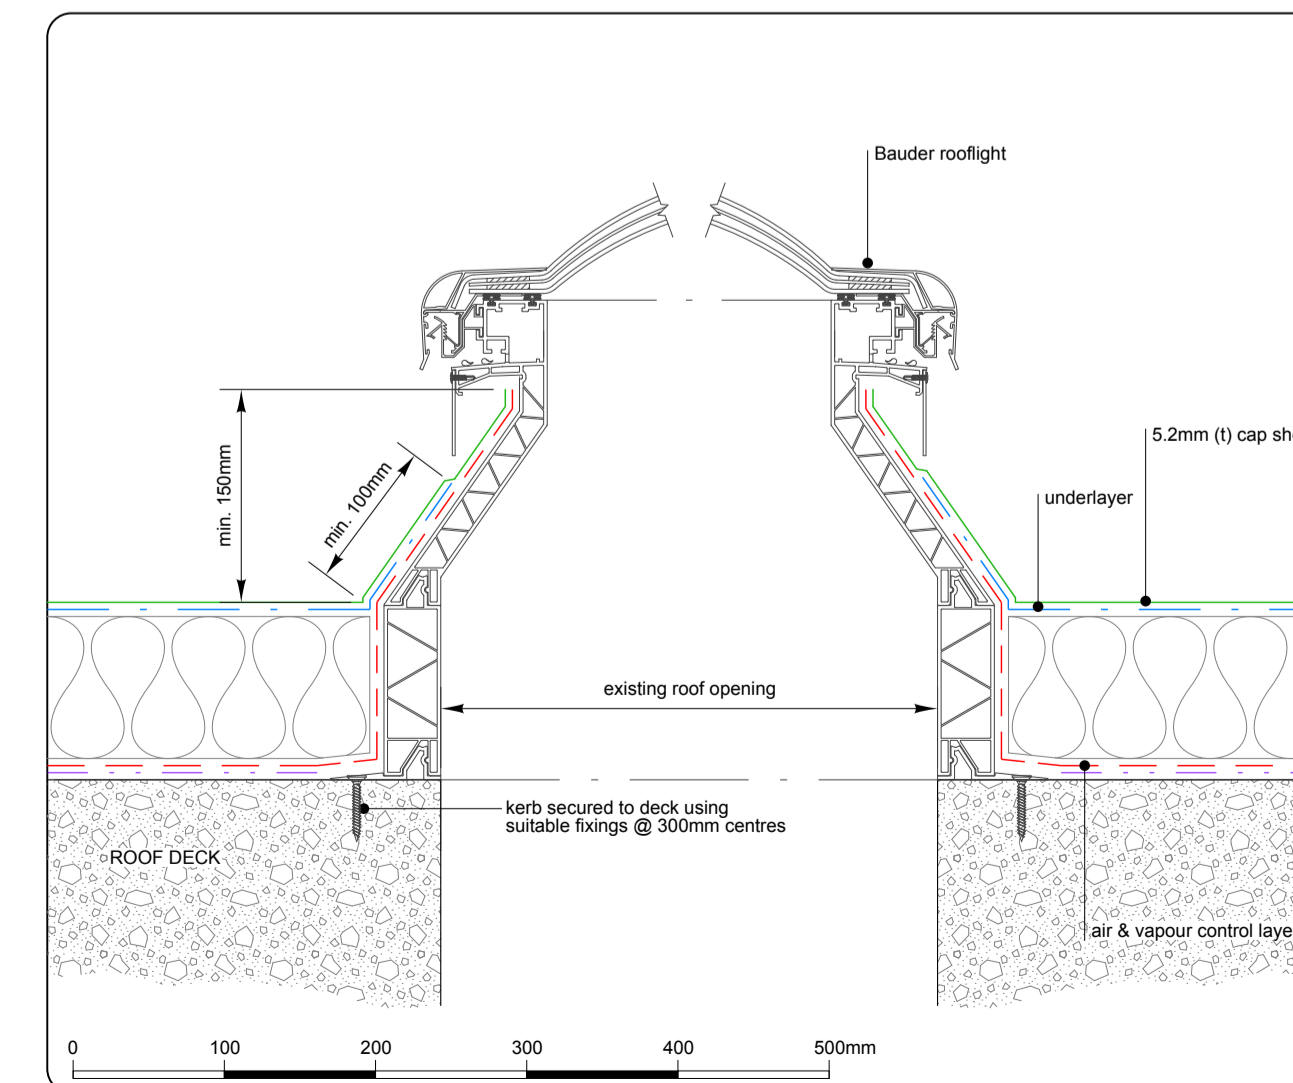

Roof Area 2 Replacement Rooflights General Detail (fig.21.)

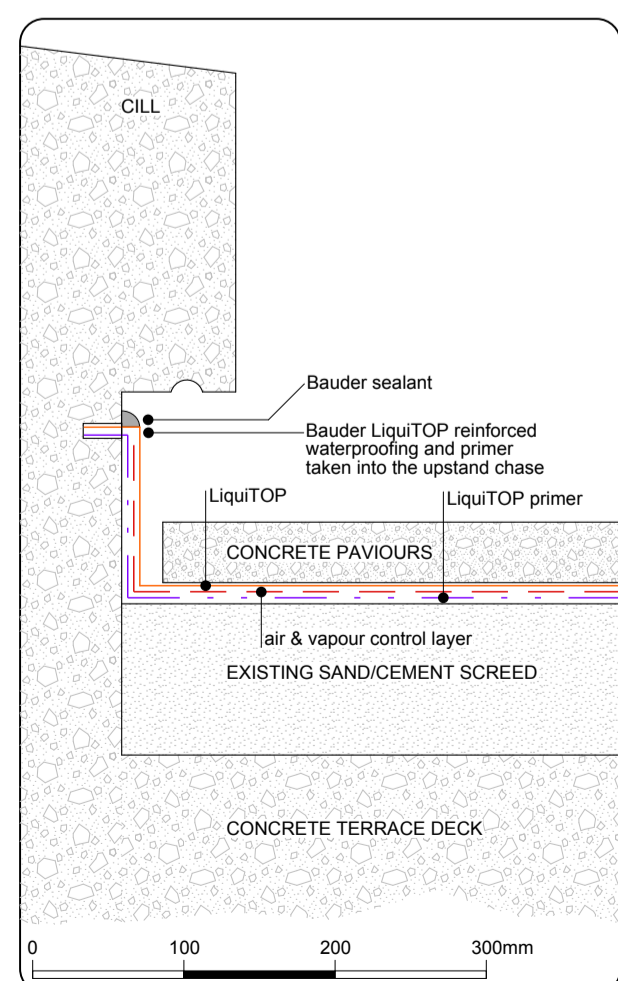

Terrace Areas 7 & 7A - General Detail (fig.11.)

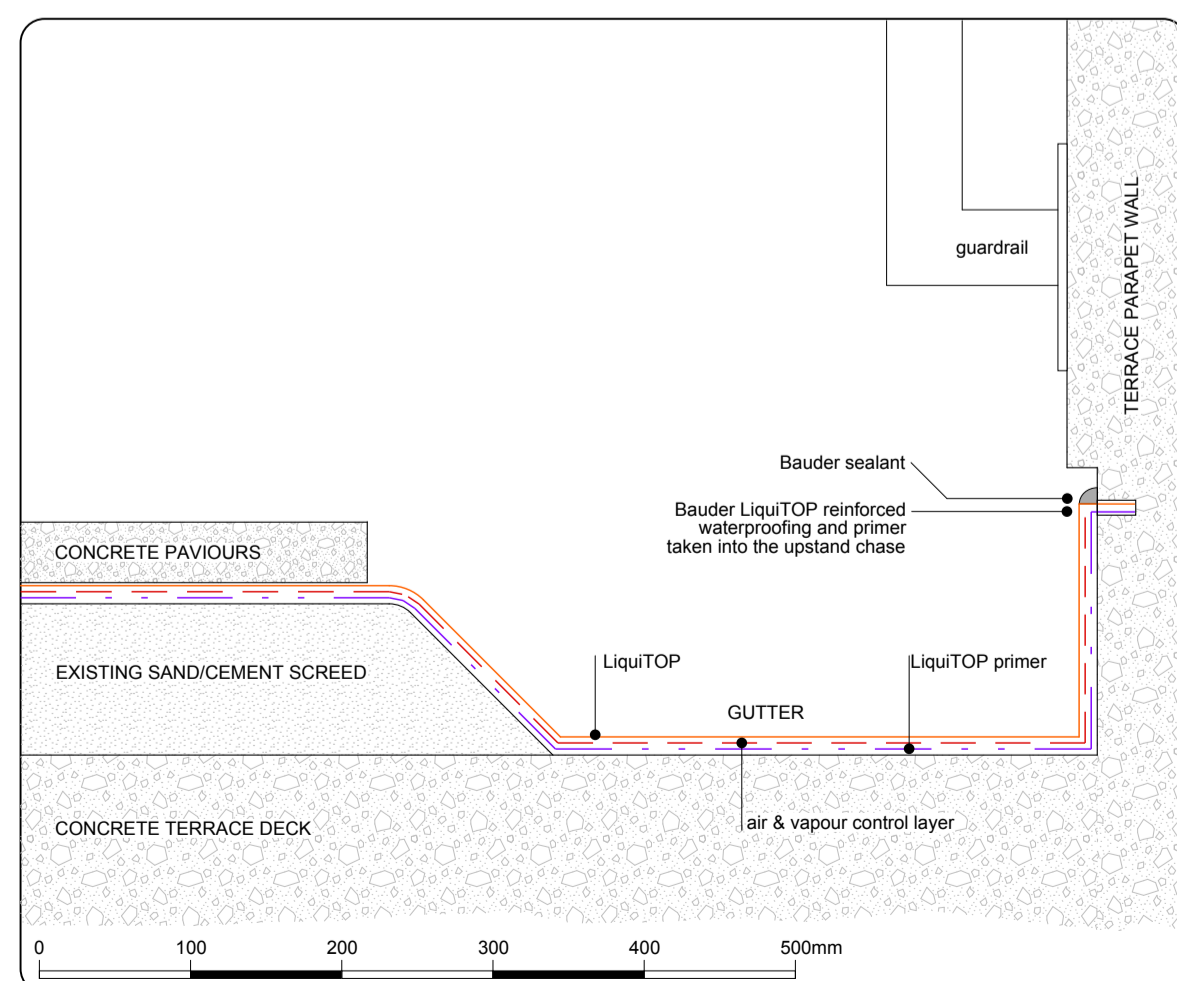

Terrace Areas 7 & 7A - General Detail (fig.12.)

Date	Rev
Neville Bruton Design	
info@nb-design.co.uk	
copyright reserved	
Client	
SOAS	
Thornhaugh Street London WC1H 0XG	
Drawing Title	
Philips Building & College Building	
Roof Covering Proposals - General Details	
Sheet 1 of 2	
Scale 1:5 @ A1	Date 22.05.2024
DO NOT SCALE FROM THIS DRAWING.	
FOR IDENTIFICATION PURPOSES ONLY - NOT FOR CONSTRUCTION.	
ALL DIMENSIONS TO BE CHECKED ON SITE AND USED	
IN PREFERENCE TO THOSE GIVEN OR SCALED FROM	
THIS DRAWING	
Drawing N°	
SOAS-R-GD-001P	
Revision letter	

Refer to Roof Plan SOAS-PBCB-RL-001 (Latest Amendment)