



Proposed Basement Plan
Scale 1:100

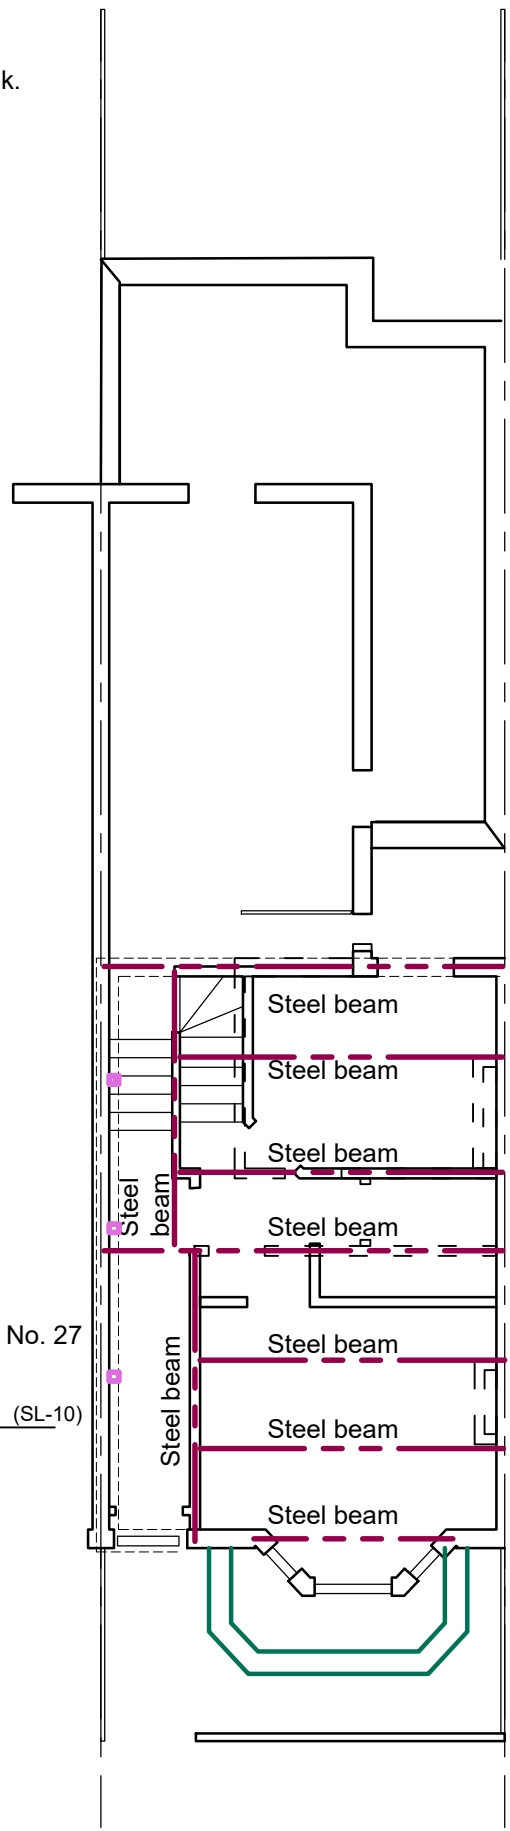

Proposed Ground Floor Plan
Scale 1:100

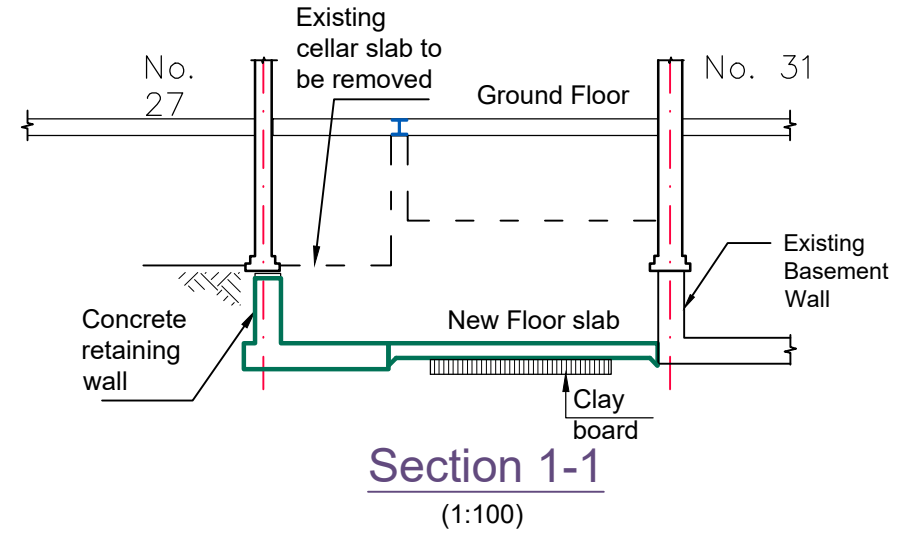

Rev	Date	by	Amendments
2	28.09.2023	VLD	Attenuation tank added
1	05.01.2023	VLD	Front Light well reduced
-	22.11.2021	VLD	First Issue

Ms. Obi Odogwu

29 Ulysses Road, NW6

Floor Plans

Issued for **PLANNING ONLY**

Job Number 210925	Dwg Number SL-10
Scale As shown @A3	Rev 2
By VLD	Approved by GW

CRØFT
STRUCTURAL+
CIVIL

r/o 60 Saxon Rd,
London, SE25 5EH.

020 8684 4744
www.croftse.co.uk