






© SIMON MORRAY-JONES. ALL DIMENSIONS TO BE CHECKED ON SITE BEFORE WORK COMMENCES. ANY DISCREPANCIES TO BE REPORTED TO THE ARCHITECT. DO NOT SCALE

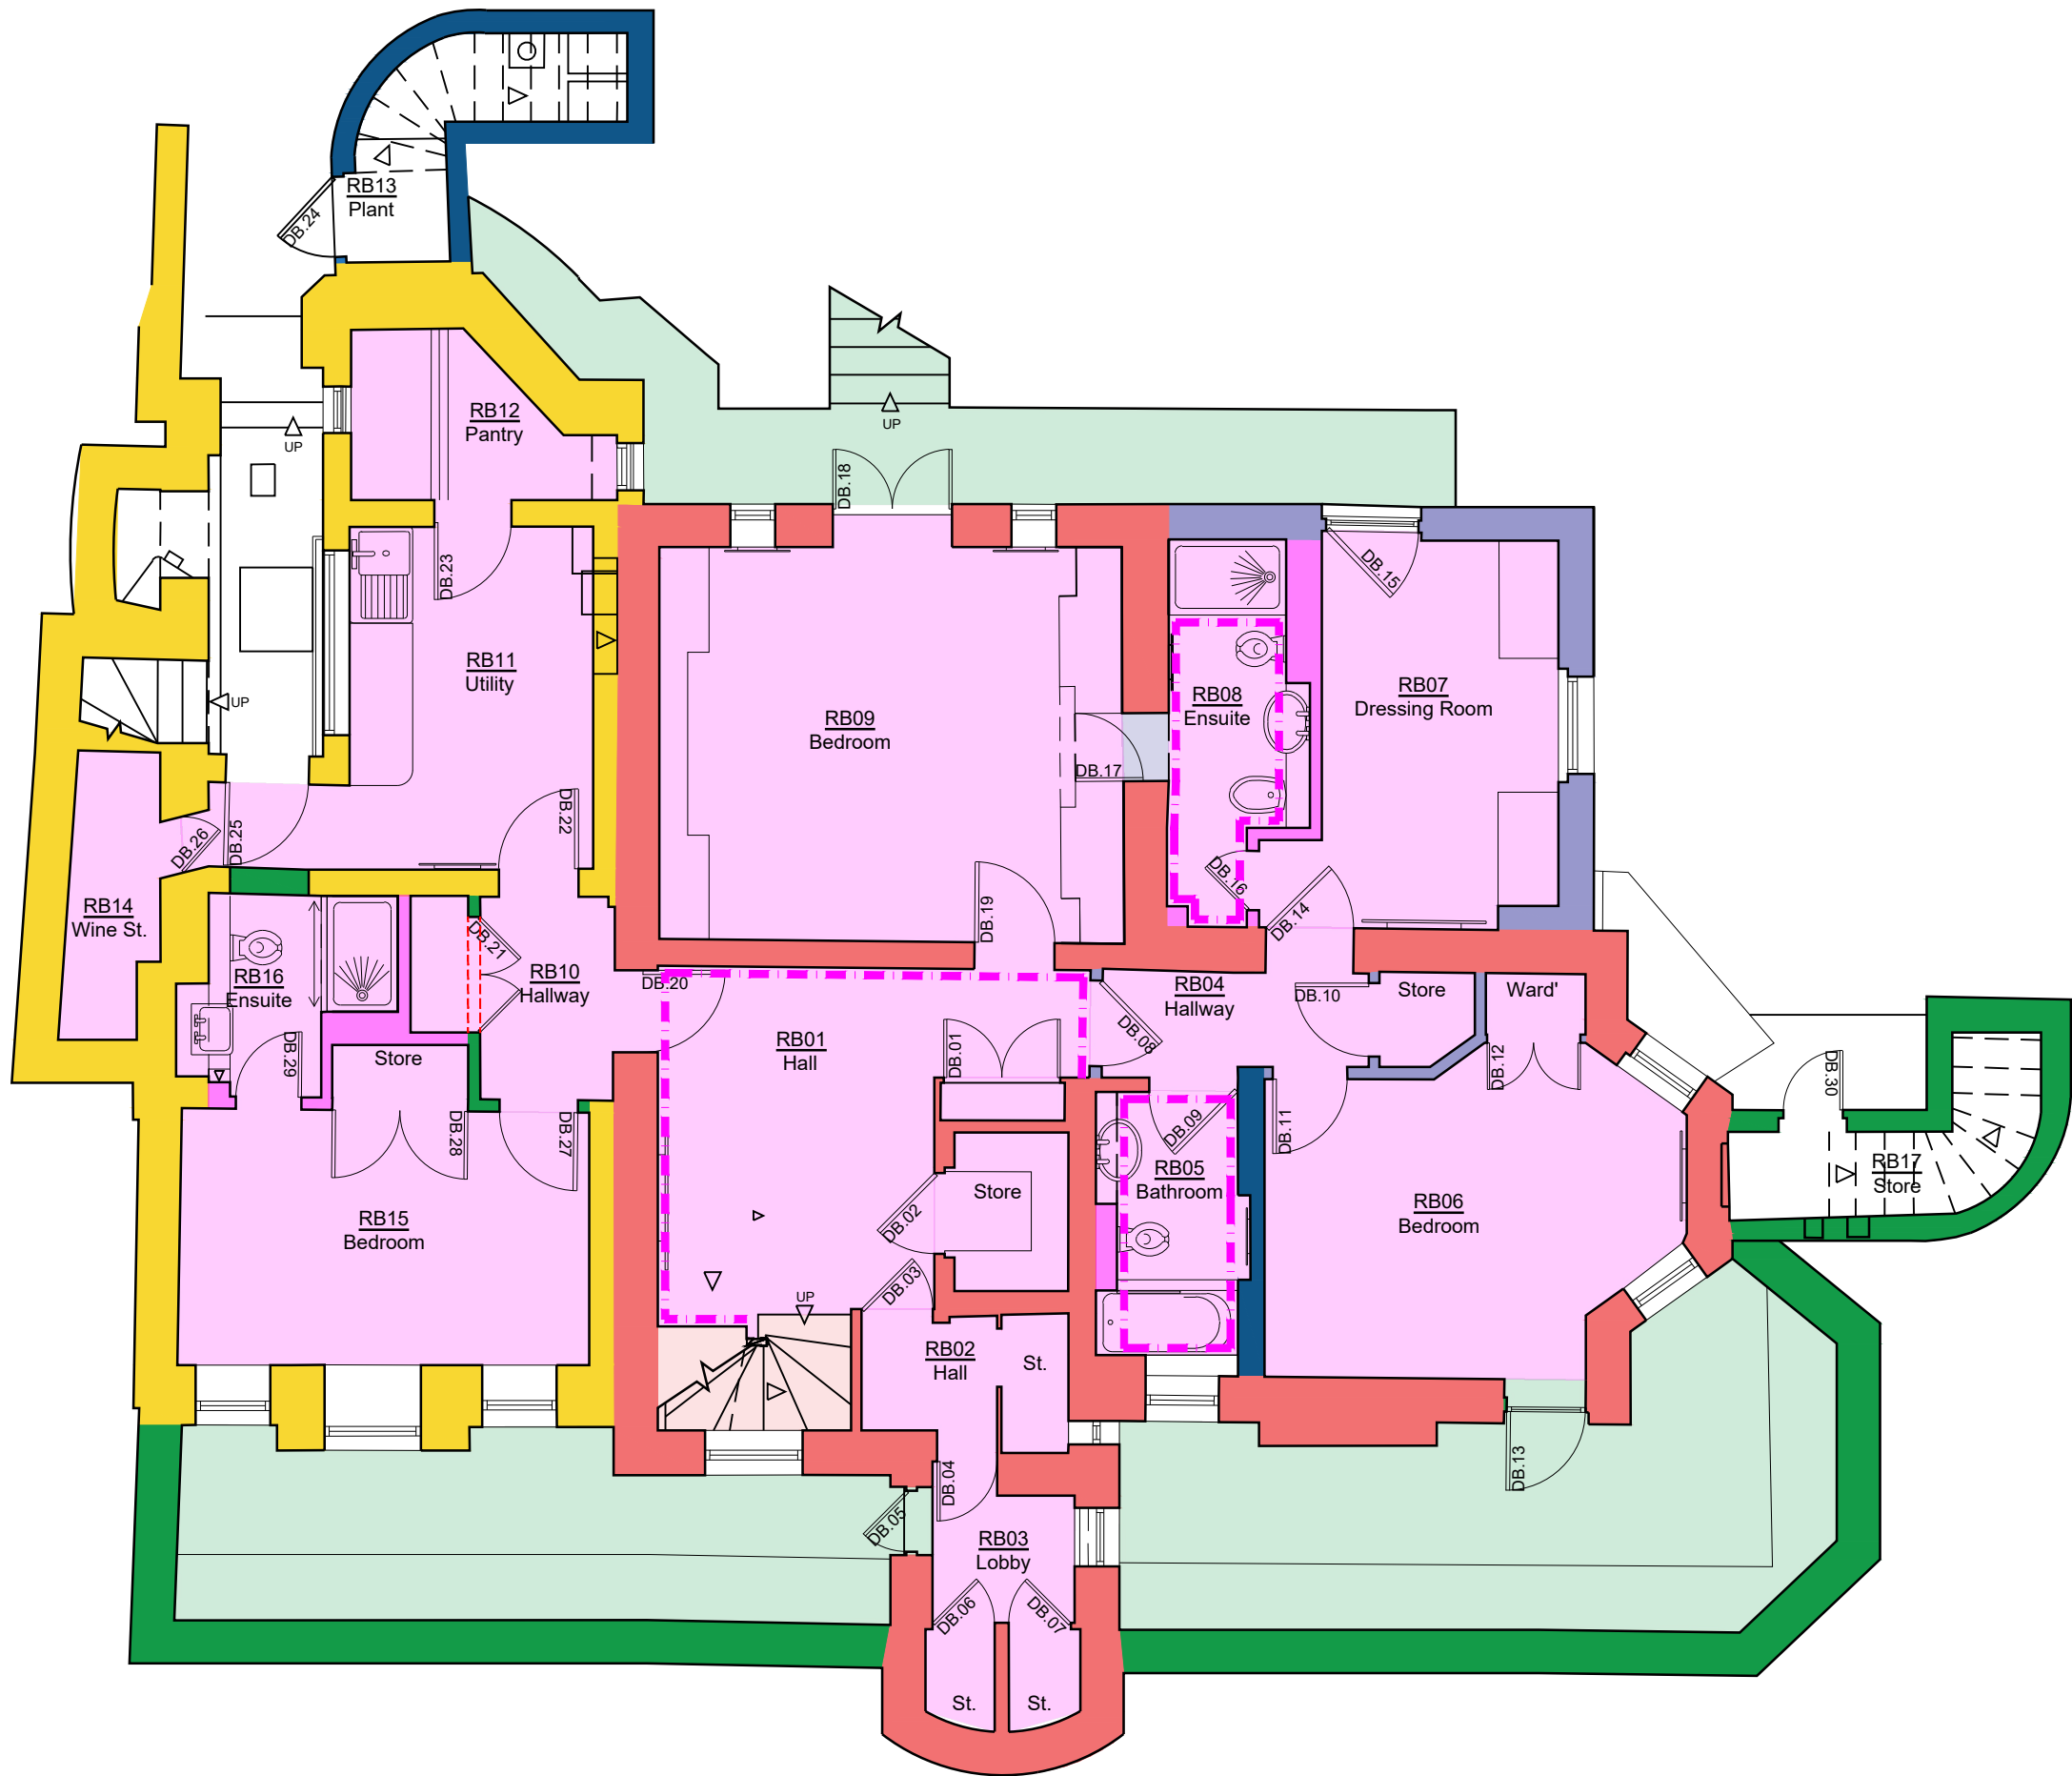

Lower Ground Floor Plan 1:75

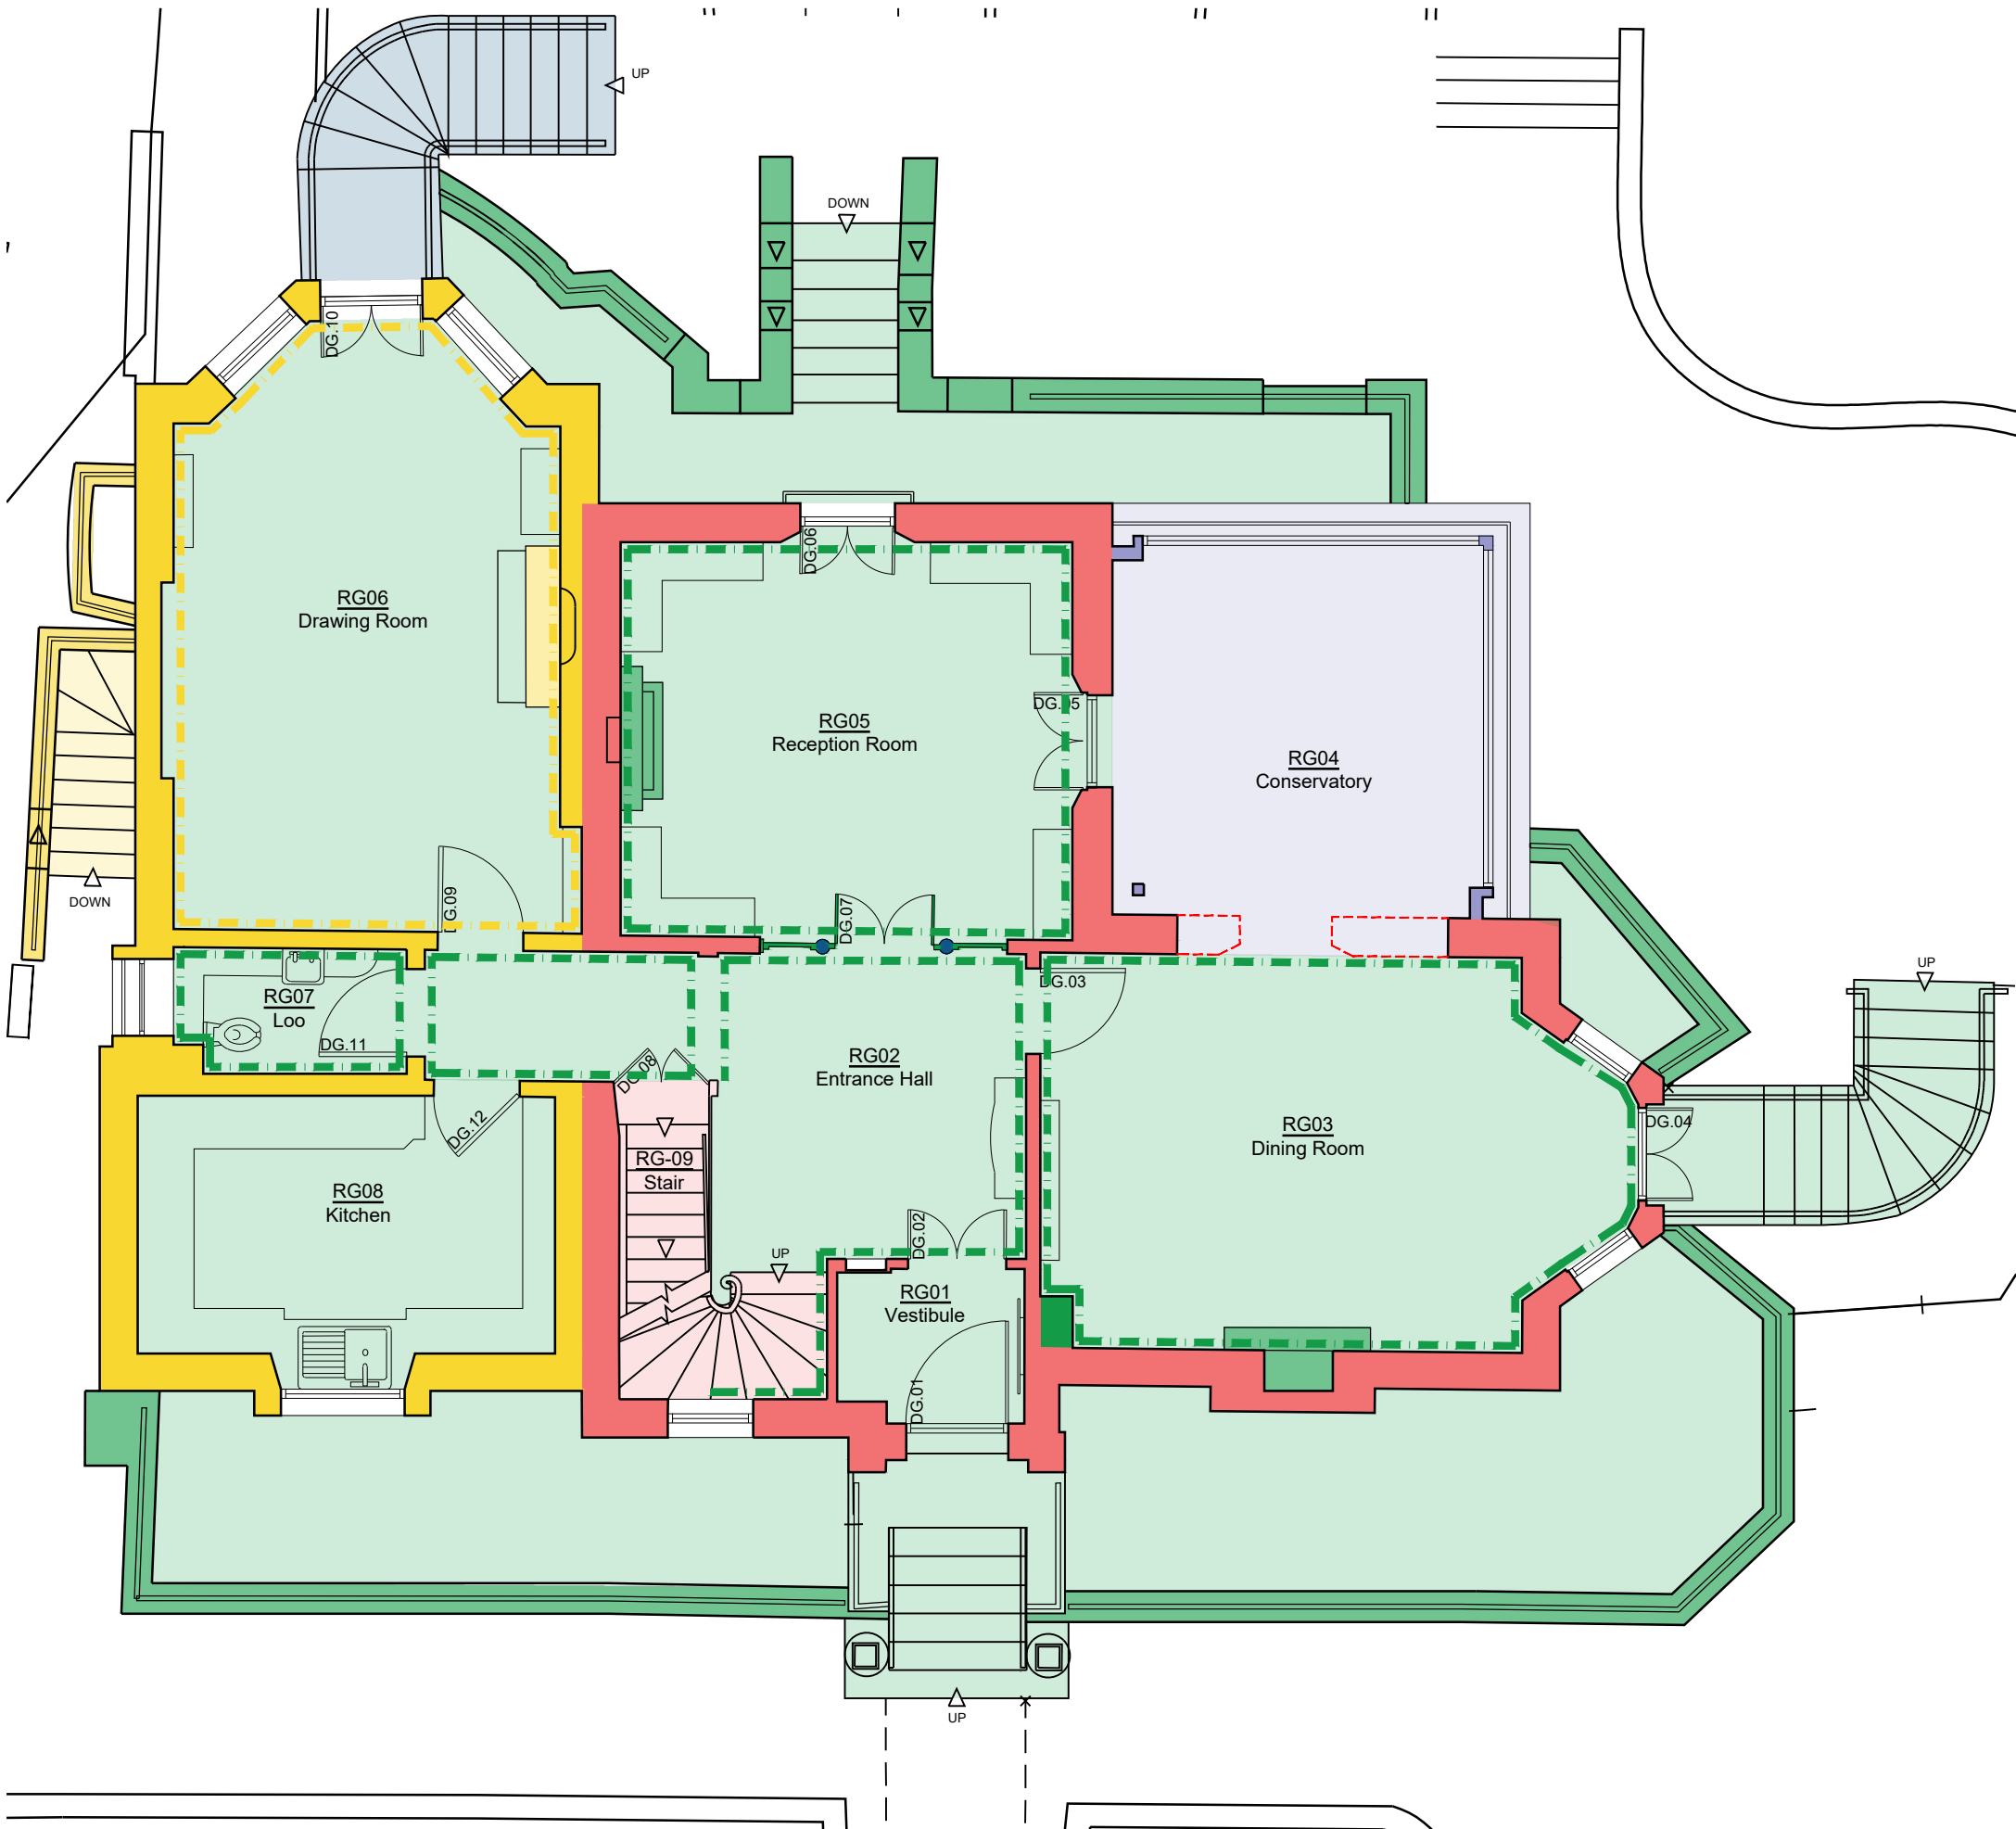

Ground Floor Plan 1:75

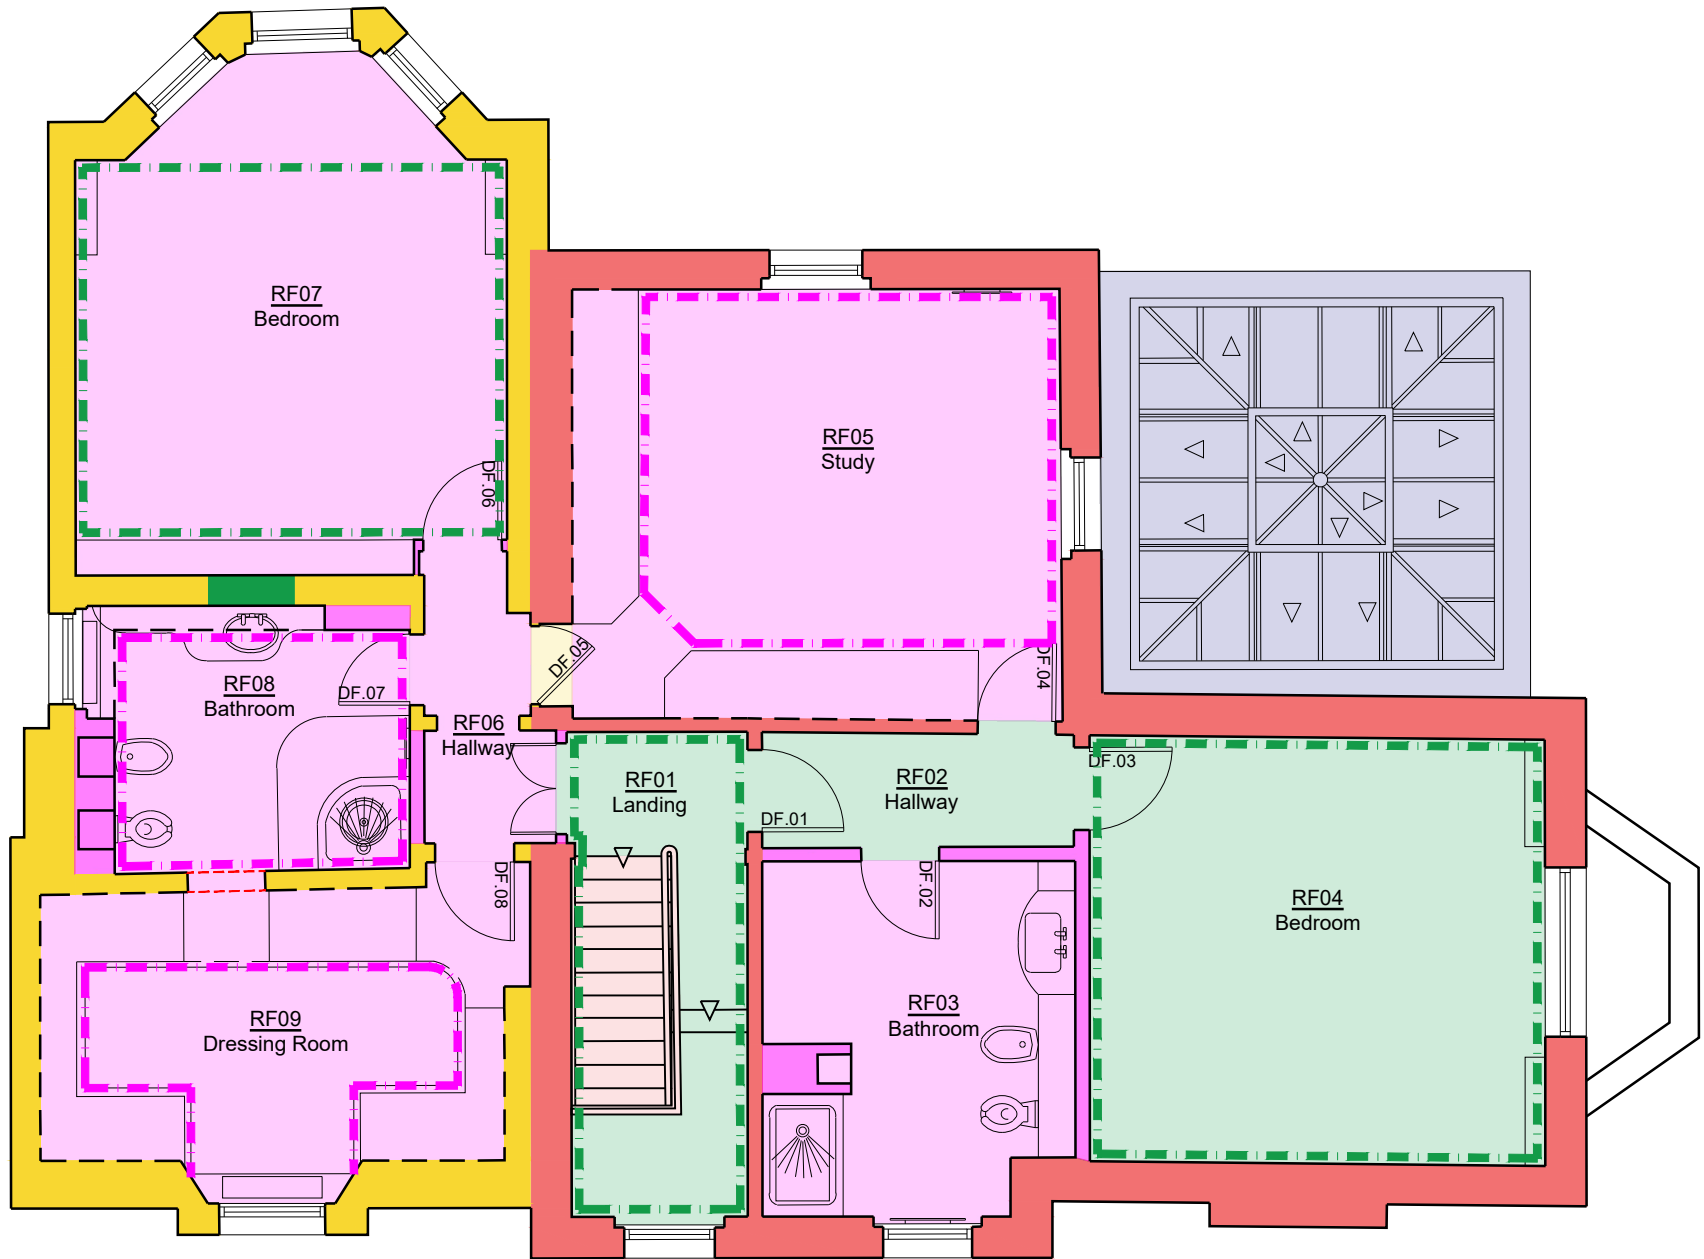

First Floor Plan 1:75

Time Period Key

- 1834-37
- 1837-70
- Early 20th Century
- Post-1974 Refurbishment
- Post-1982 Conservatory Extension & Alterations
- Post-1996 Refurbishment
- Material Removed Historically
- Cornice

P2 - Issued to Camden Council for Planning. 22.05.2024
P1 - Issued to Camden Council for Pre-App. 06.09.2023
C - Finalised following discussions with Heritage Consultant. 17.08.2023
B - Issued to QS for costing. 25.07.2023
A - Issued to heritage consultant. 02.06.2023

Revision	Date
----------	------


SIMON MORRAY-JONES
CHARTERED ARCHITECTS & DESIGNERS
21 MILSOM STREET, BATH BA1 1DE
TEL: 01225 787900 FAX: 01225 787901
EMAIL: sm-j@sm-j.com

Client
Elisabeth Krohn

Project
**10 Park Village West
Camden, London
NW1 4AE**

Drawing Title
Existing Dated Plans

Scale @ A1 1:75	Drawn By SLK	Date May 2023
Job Number 1328	Drawing Number EX_111	Revision P2