





Existing Roof Plan 1:50

Existing Roof Buildup Key

- Lead
- Slate on breather membrane on sarking boards over rafters
Refer to Existing Roof Detail A
- Slate on sarking boards over rafters
Refer to Existing Roof Detail B
- Slate on battens on felt over rafters
Refer to Existing Roof Detail C
- Slate on battens over rafters
Refer to Existing Roof Detail D

0mm 0.1m 0.2m 0.3m 0.4m 0.5m
Scale: 1:5

0mm 1m 2m 3m 4m 5m
Scale: 1:50

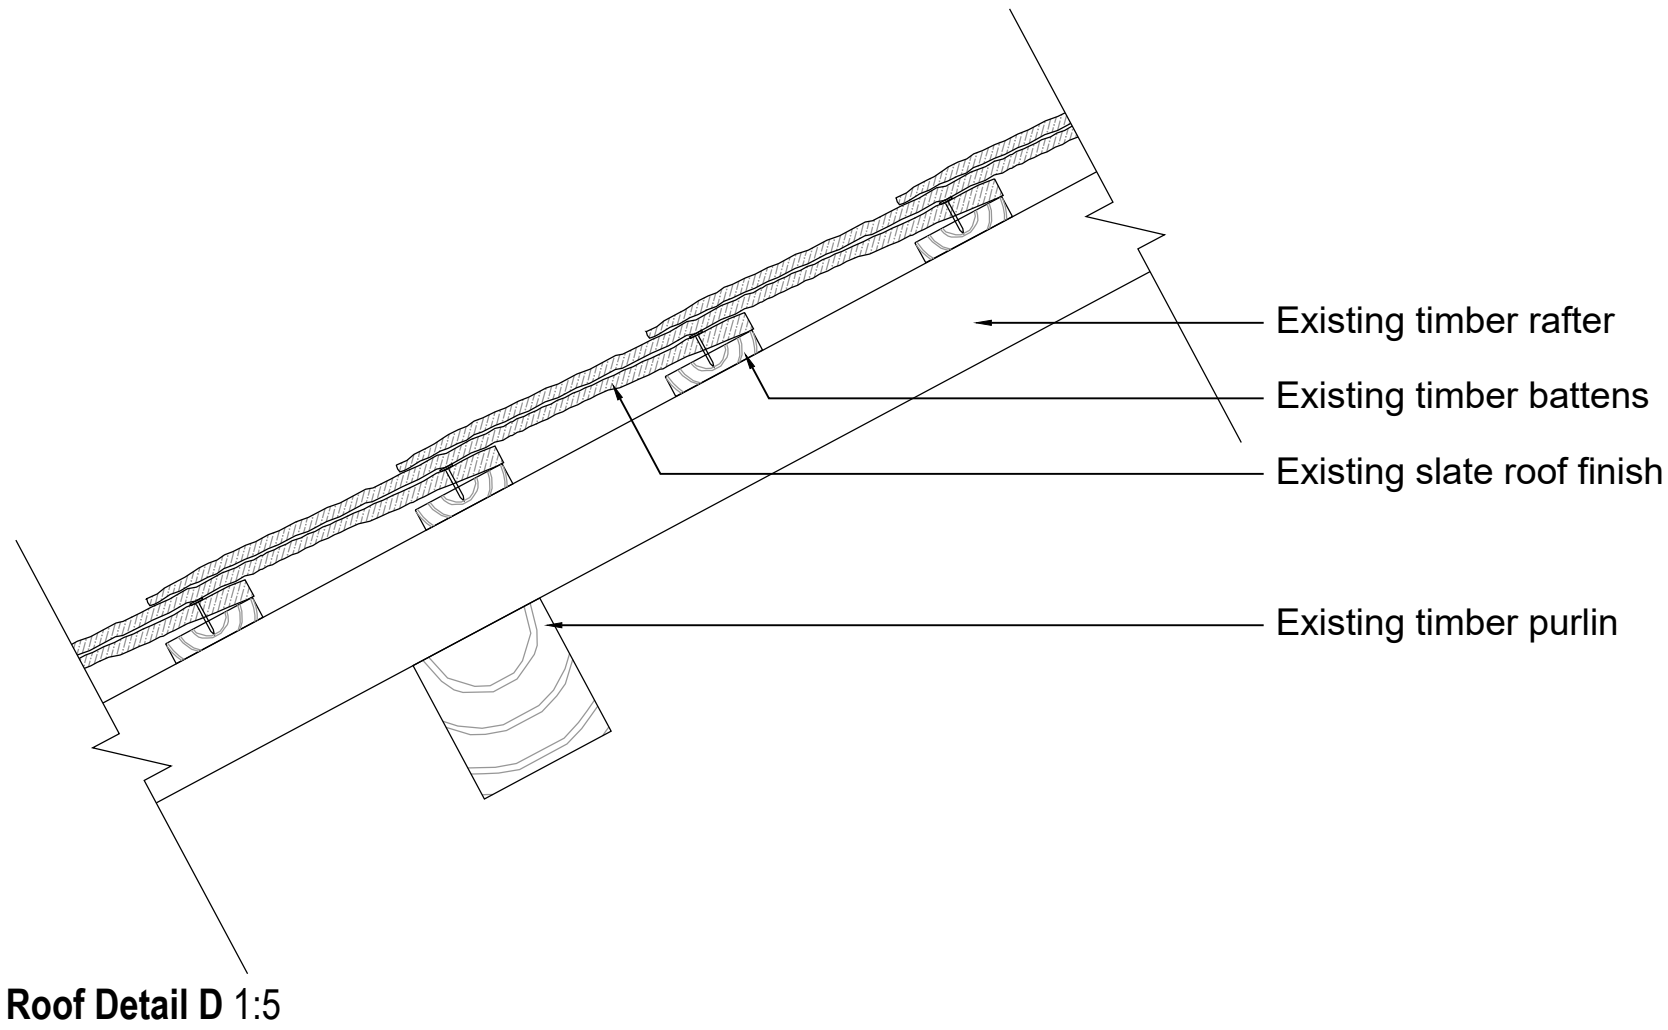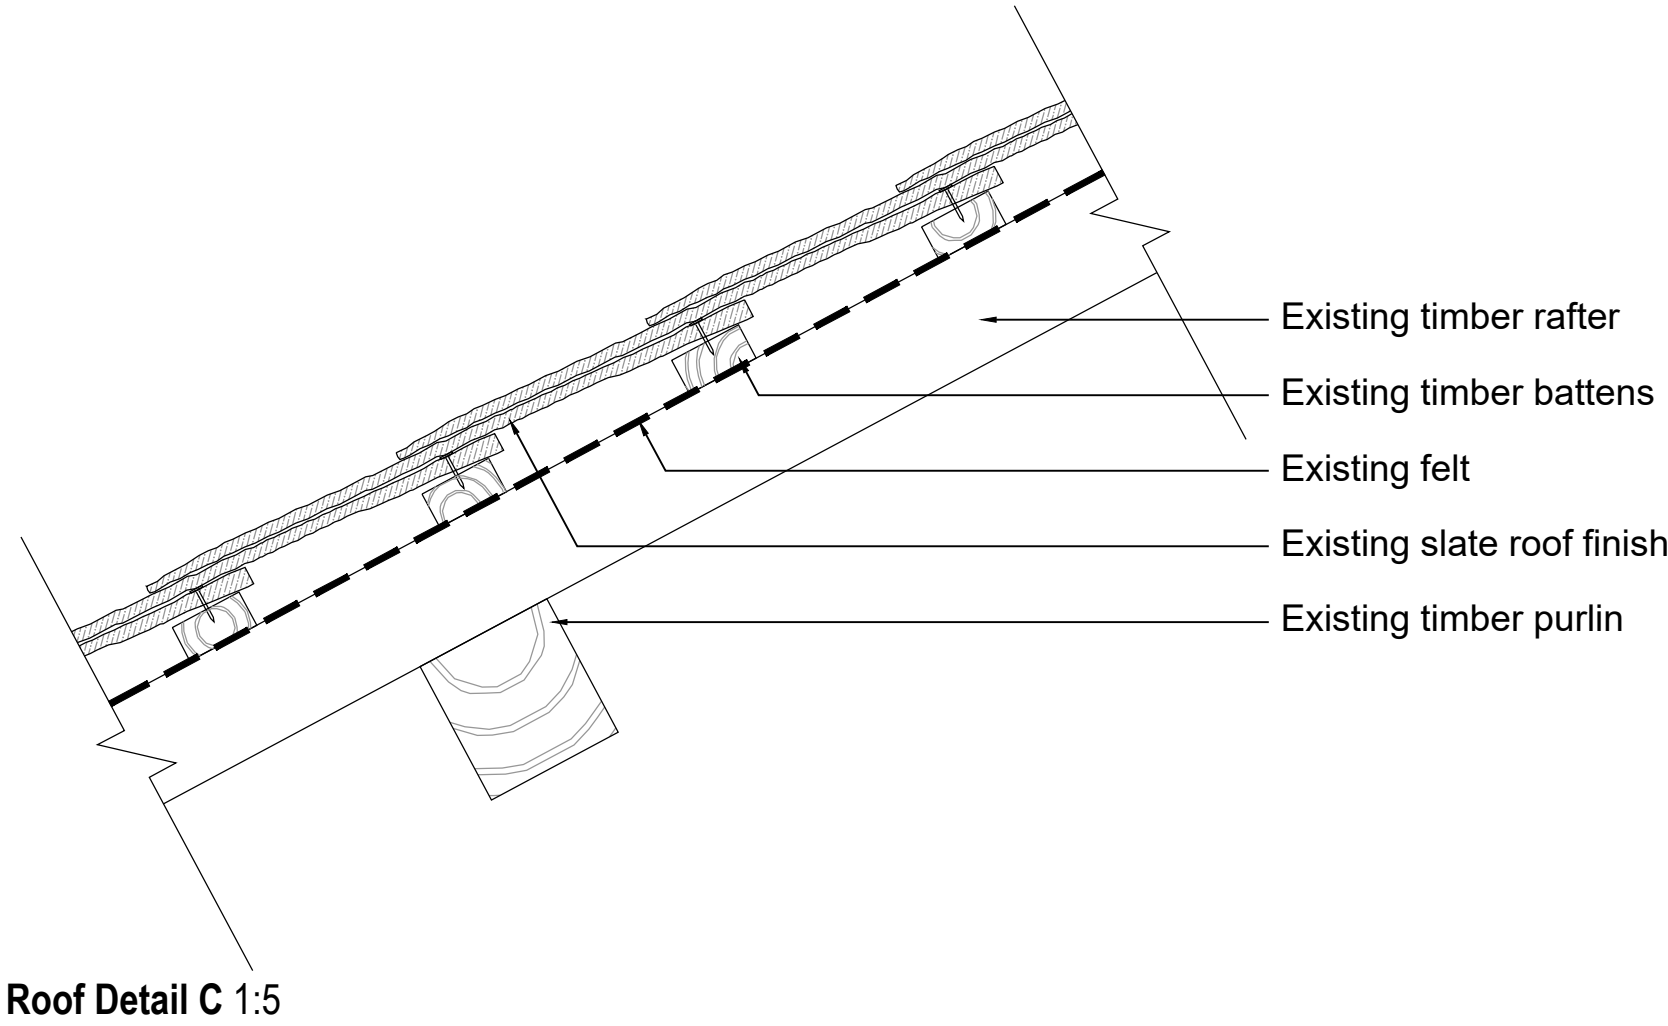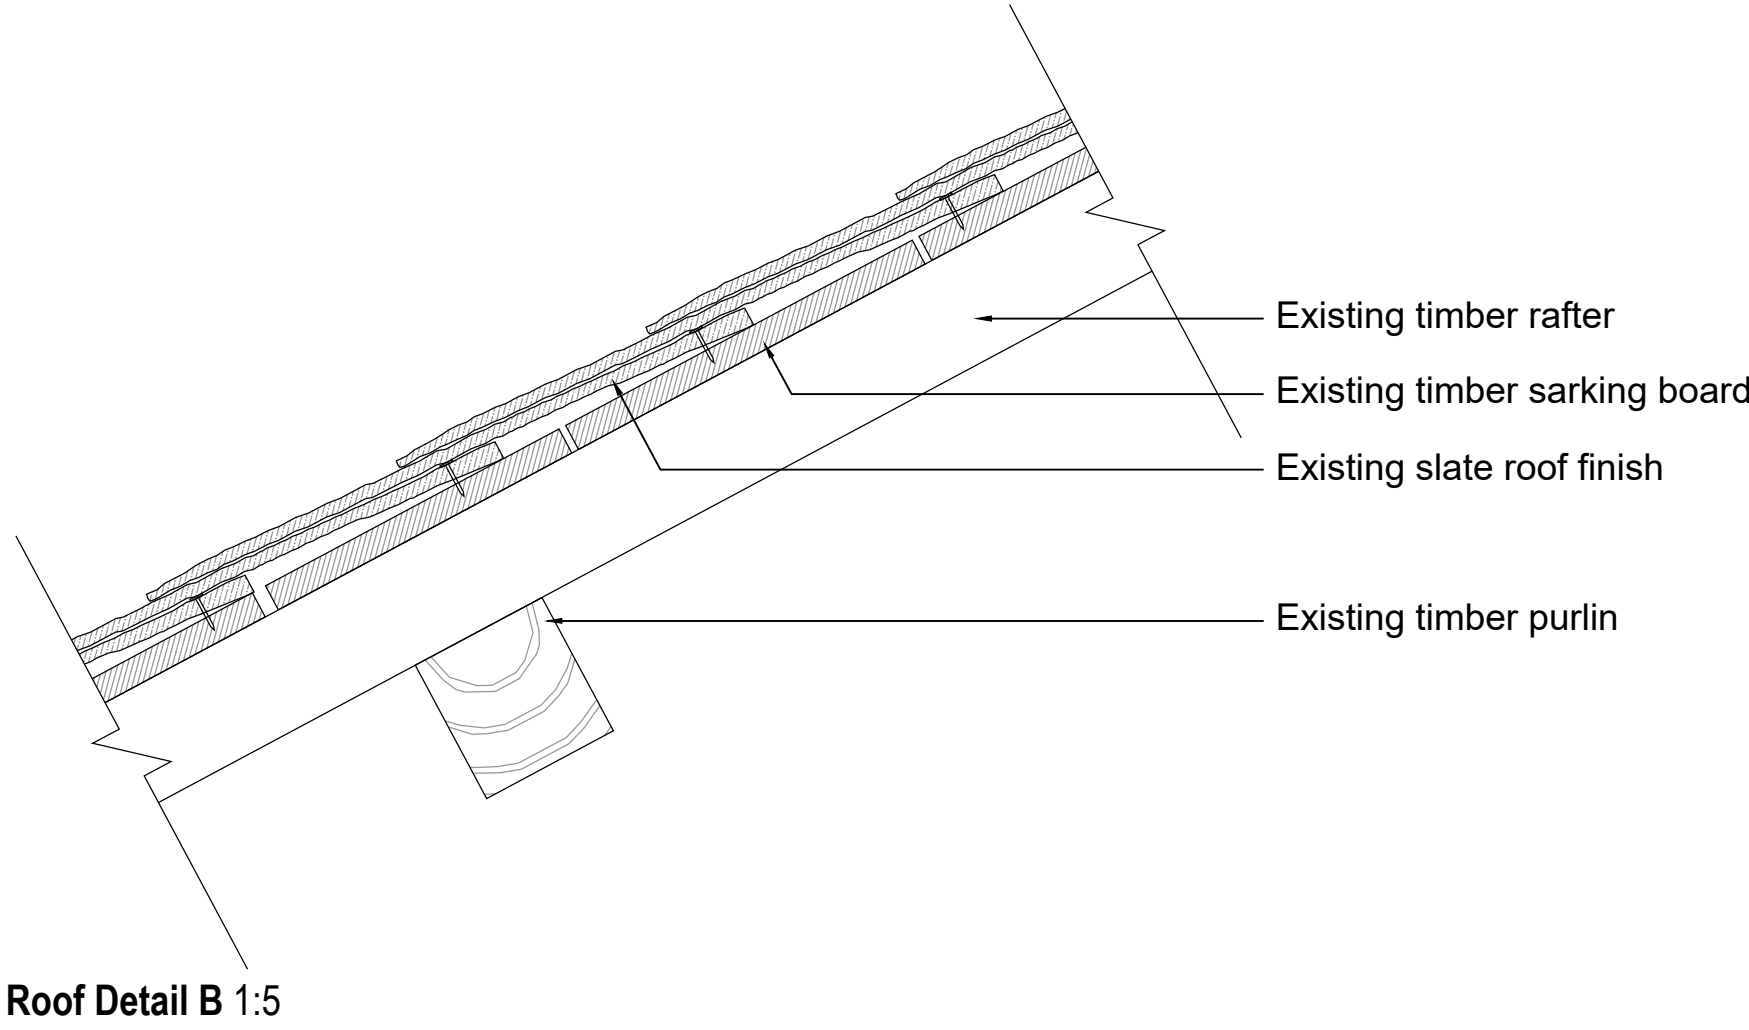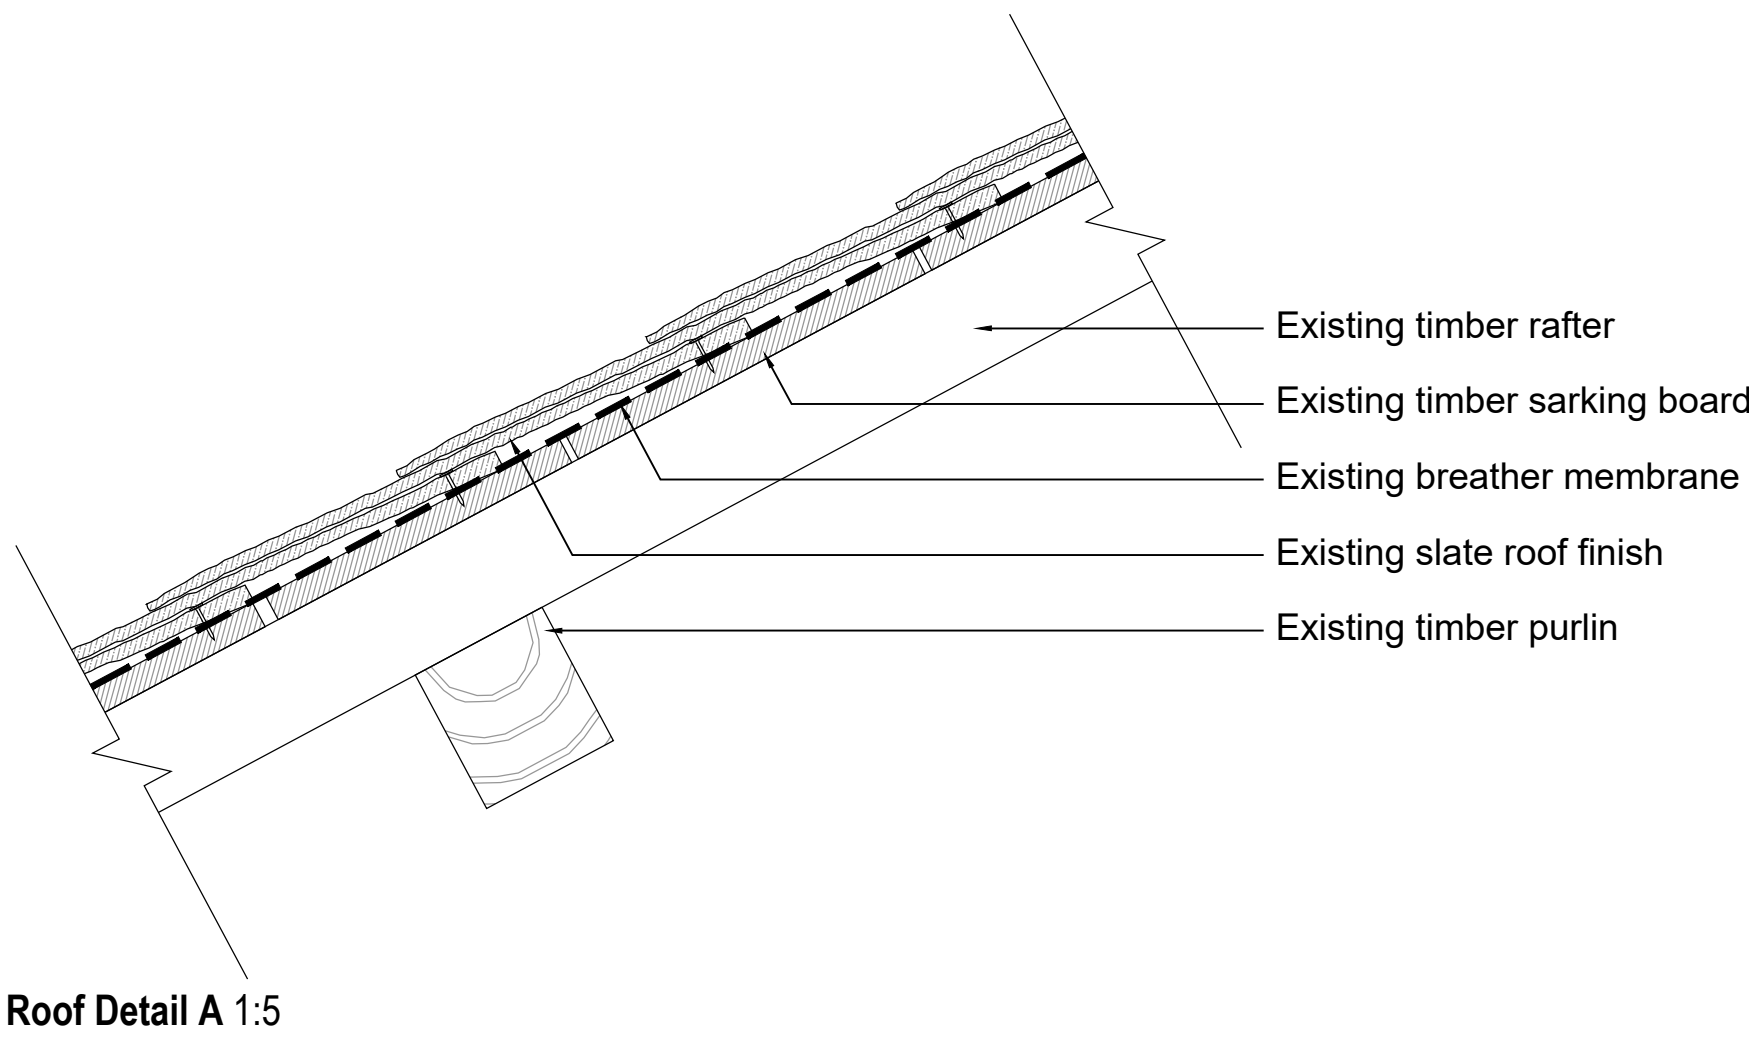

© SIMON MORRAY-JONES. ALL DIMENSIONS TO BE CHECKED ON SITE BEFORE WORK COMMENCES. ANY DISCREPANCIES TO BE REPORTED TO THE ARCHITECT. DO NOT SCALE

P1 - Issued to Camden Council for Planning.
A - Issued to QS for pricing.

24.05.2024
30.04.2024

Revision	Date
----------	------


SIMON MORRAY-JONES
CHARTERED ARCHITECTS & DESIGNERS
21 MILSOM STREET, BATH BA1 1DE
TEL: 01225 787900 FAX: 01225 787901
EMAIL: sm-j@sm-j.com

Client
Elisabeth Krohn

Project
**10 Park Village West,
Camden, London
NW1 4AE**

Drawing Title
**Existing Roof Build-Up Plan
and Details**

Scale @ A1	Drawn By	Date
1:50 & 1:5	SLK	April 2024
Job Number	Drawing Number	Revision
1328	EX_116	P1