


© SIMON MORRAY-JONES. ALL DIMENSIONS TO BE CHECKED ON SITE BEFORE WORK COMMENCES. ANY DISCREPANCIES TO BE REPORTED TO THE ARCHITECT. DO NOT SCALE

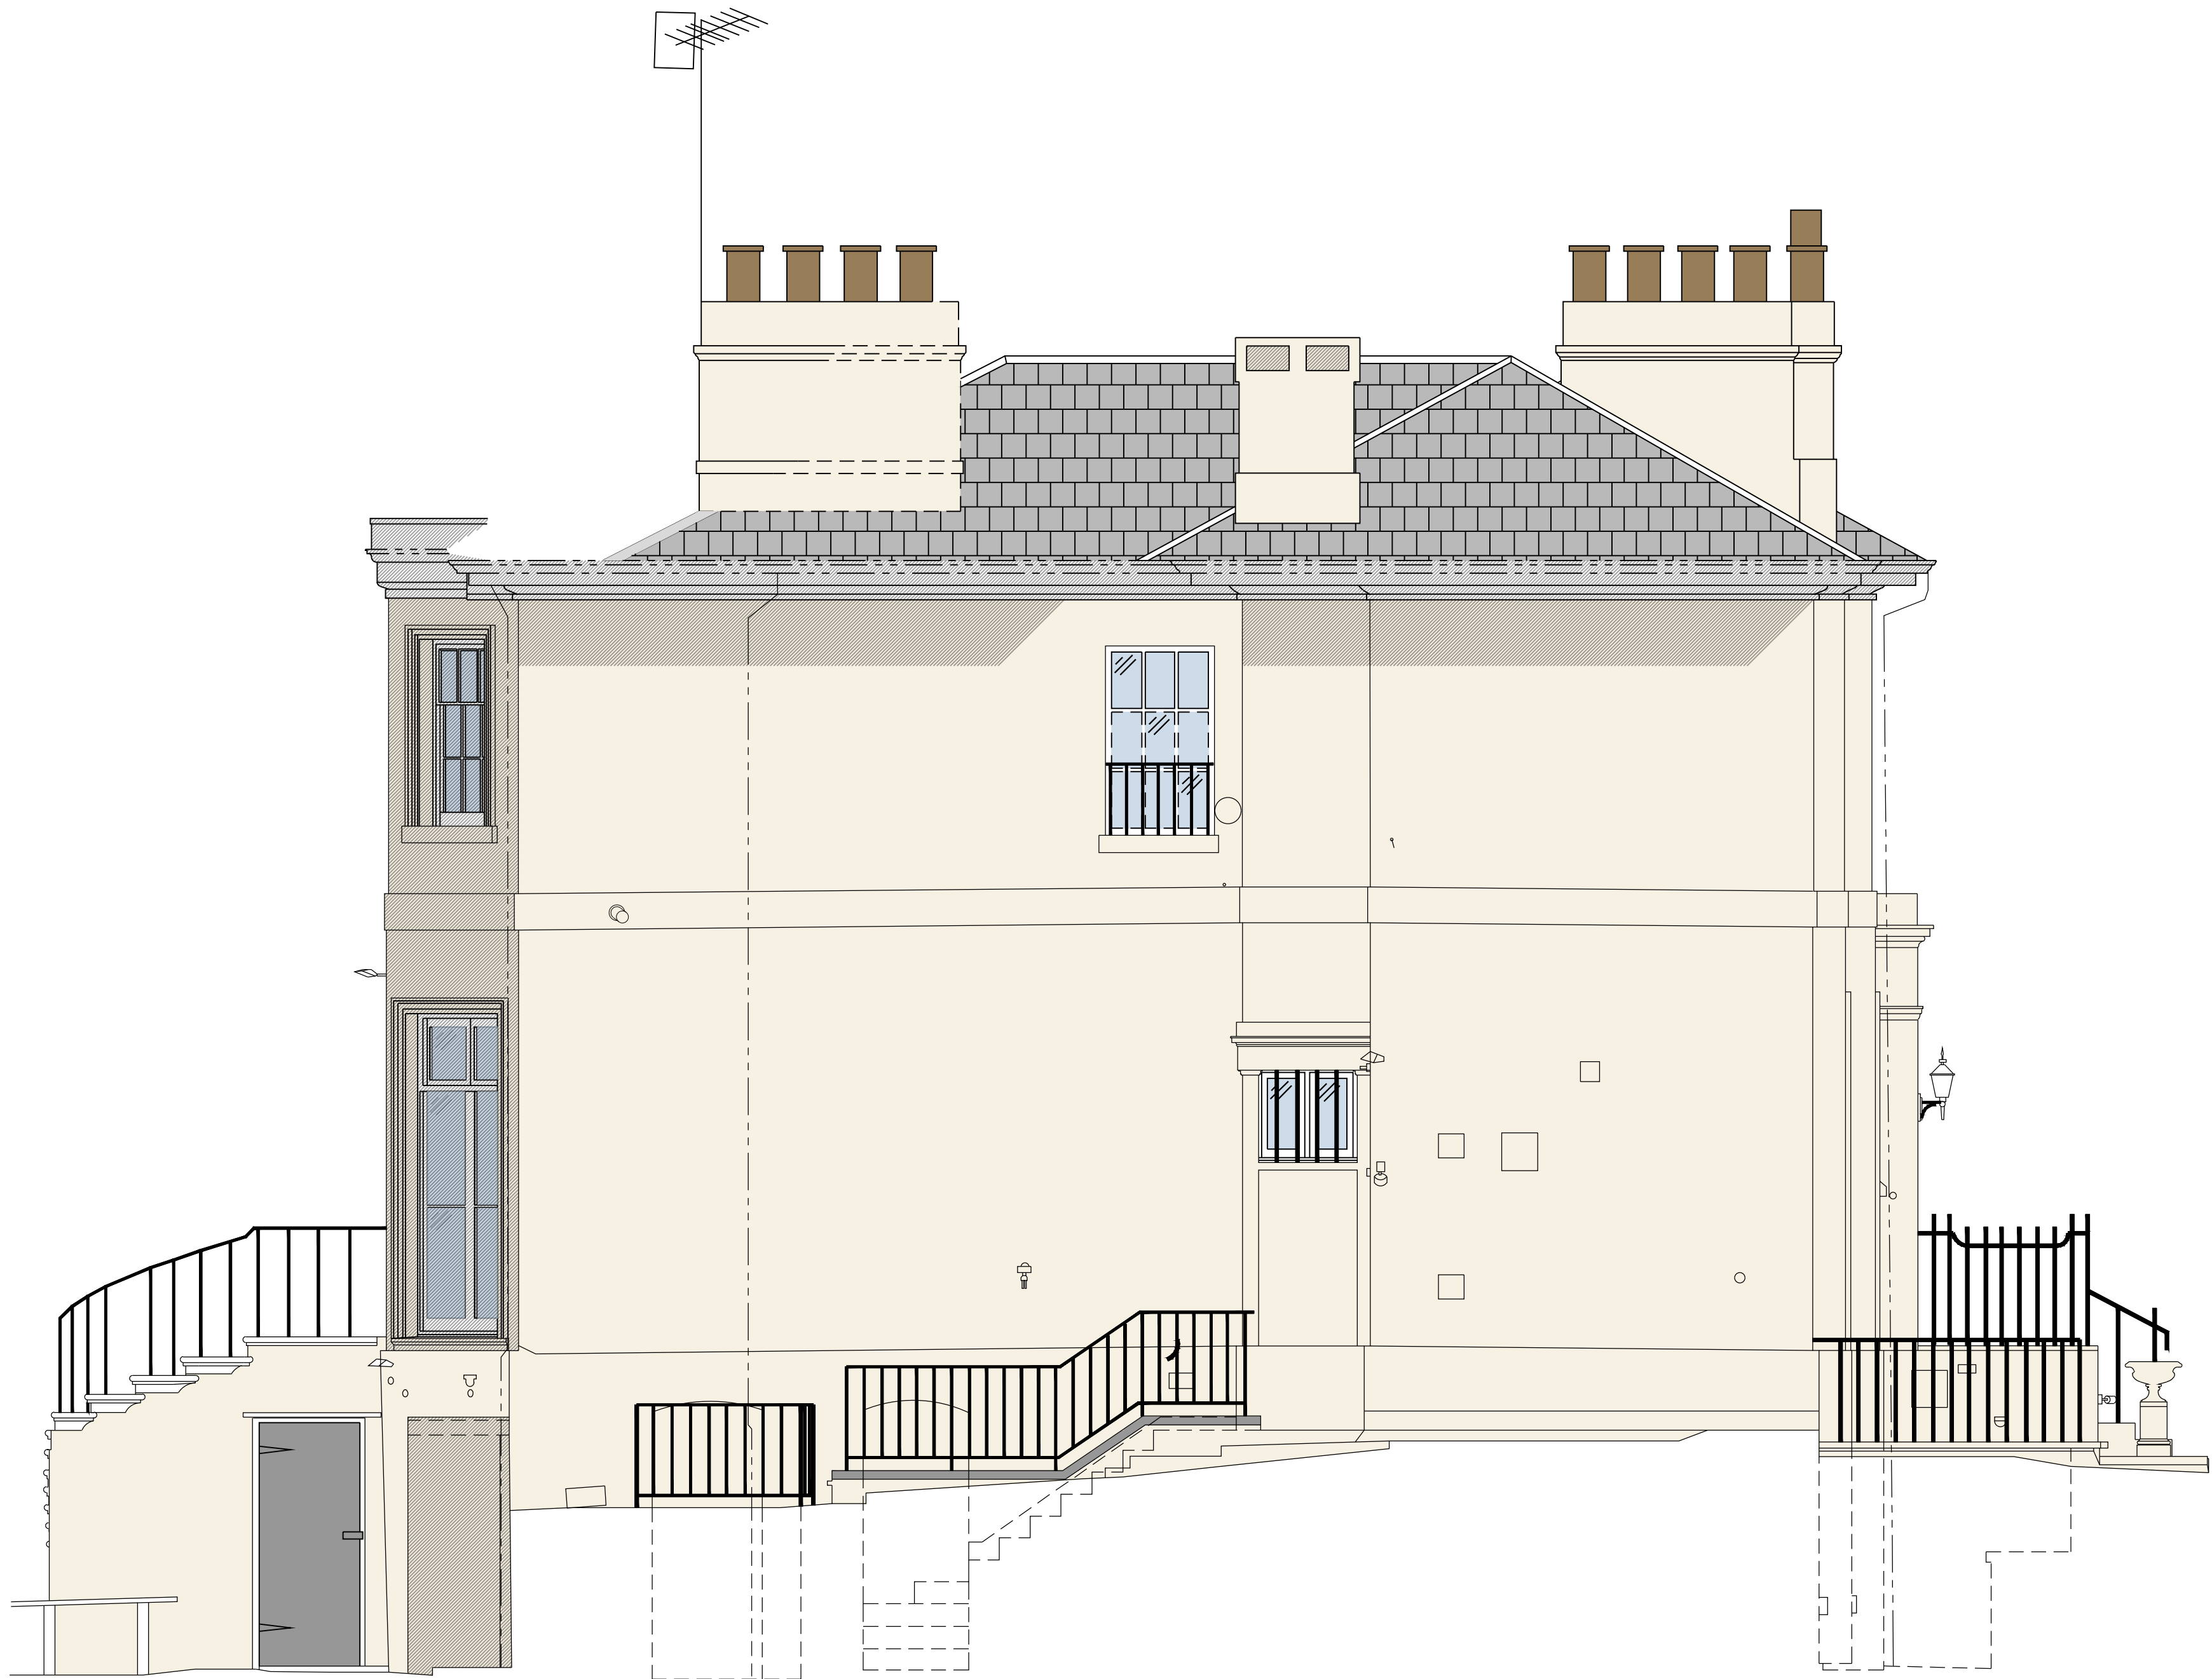

Datum 33.0 m

NORTH ELEVATION

P2 - Issued to Camden Council for Planning. 24.05.2024  
P1 - Issued to Camden Council for Pre-App. 06.09.2023  
B - Issued to QS for costing. 25.07.2023  
A - Issued to Heritage Consultant. 17.05.2023

Revision	Date
----------	------



**SIMON MORRAY-JONES**  
CHARTERED ARCHITECTS & DESIGNERS

21 MILSOM STREET, BATH BA1 1DE  
TEL: 01225 787900 FAX: 01225 787901  
EMAIL: sm-j@sm-j.com

Client  
**Elisabeth Krohn**

Project  
**10 Park Village West  
Camden, London  
NW1 4AE**

Drawing Title  
**Existing North (Side) Elevation**

Scale @ A1 <b>1:40</b>	Drawn By <b>SLK</b>	Date <b>May 2023</b>
Job Number <b>1328</b>	Drawing Number <b>EX-202</b>	Revision <b>P2</b>