


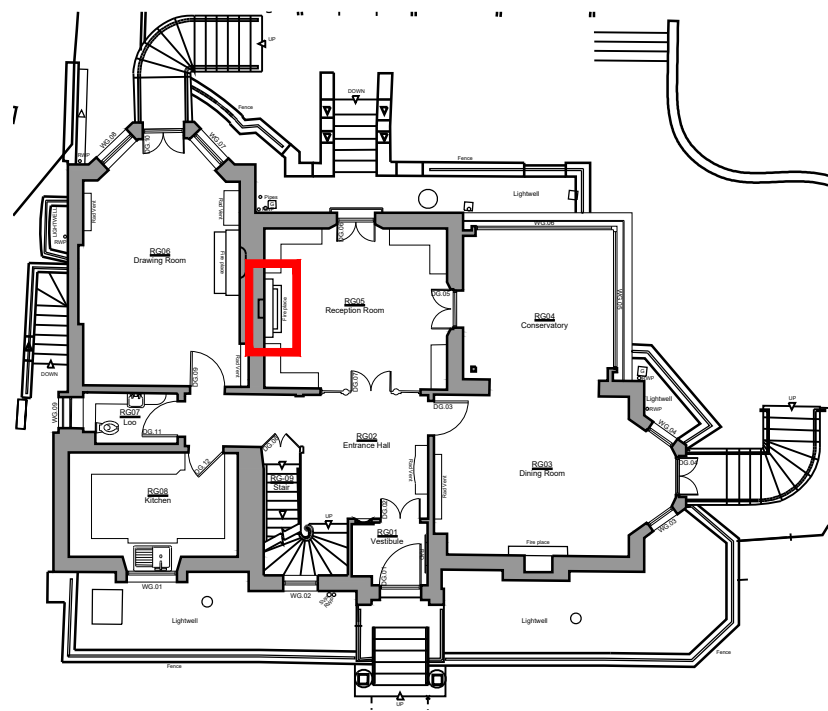


Ground Floor Plan 1:200

Red box indicates position of existing fireplace




Existing RG05 Fireplace

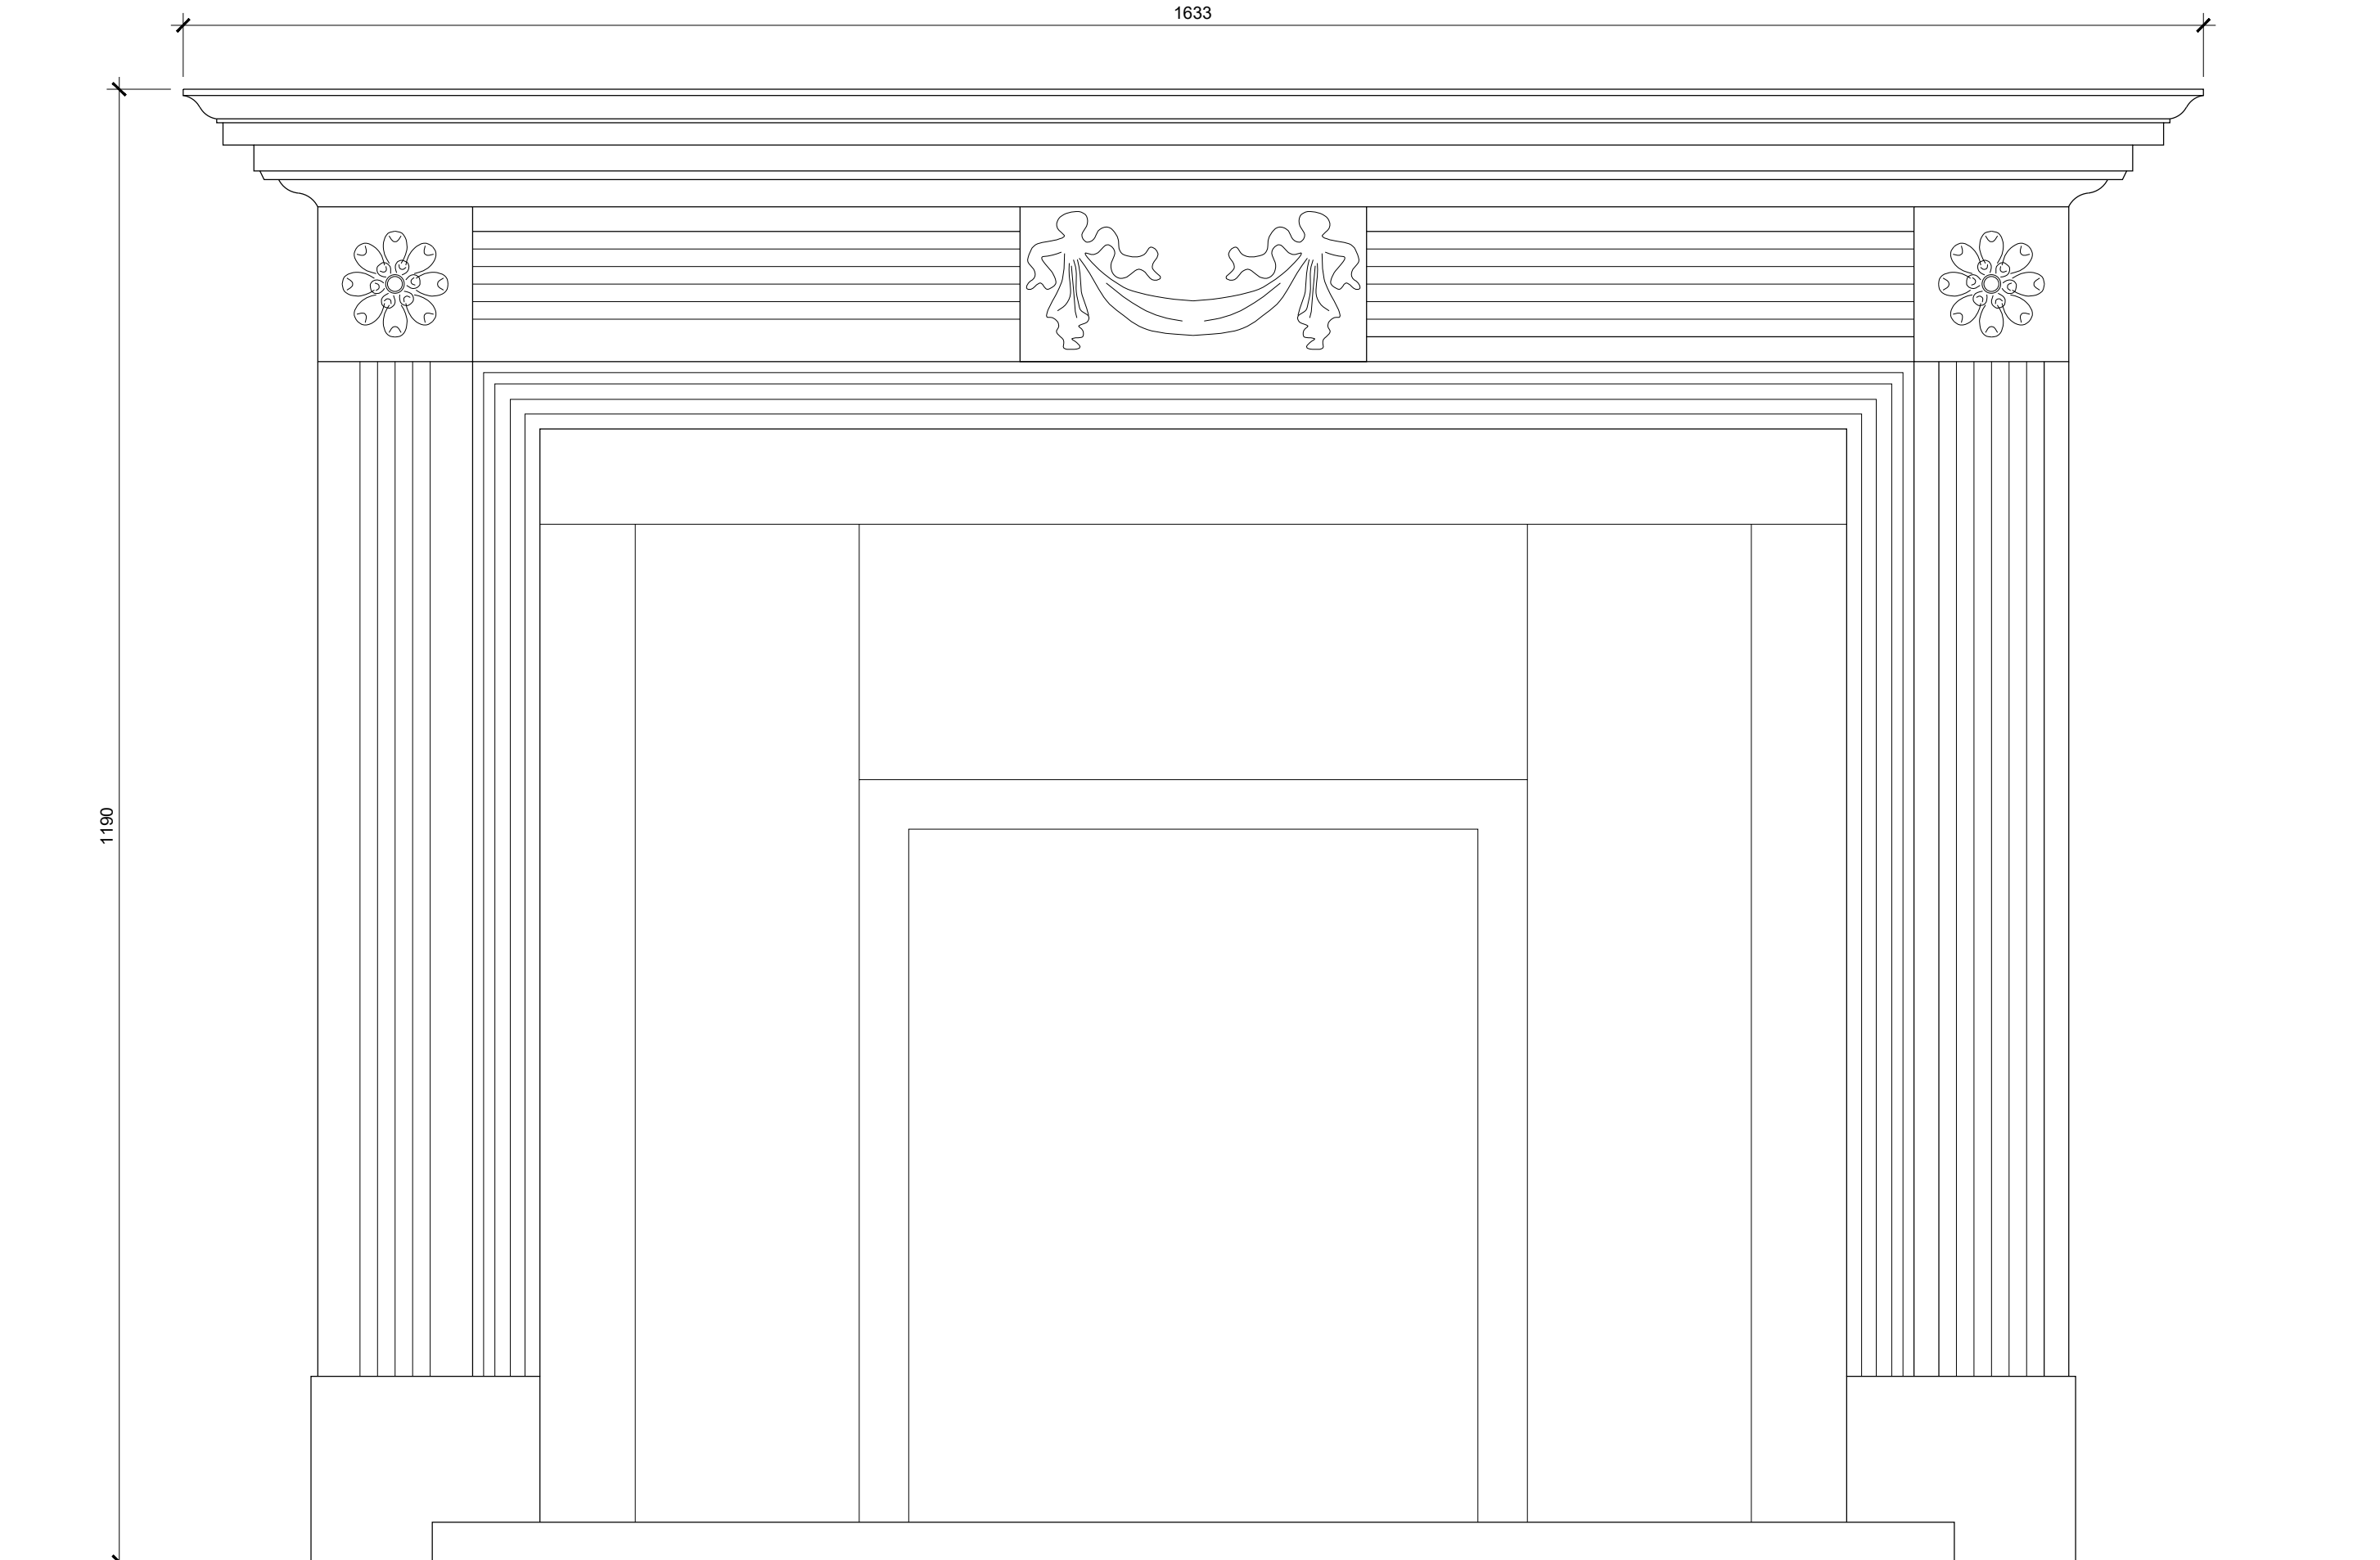

Fireplace Front Elevation 1:5




Fireplace Side Plan 1:5

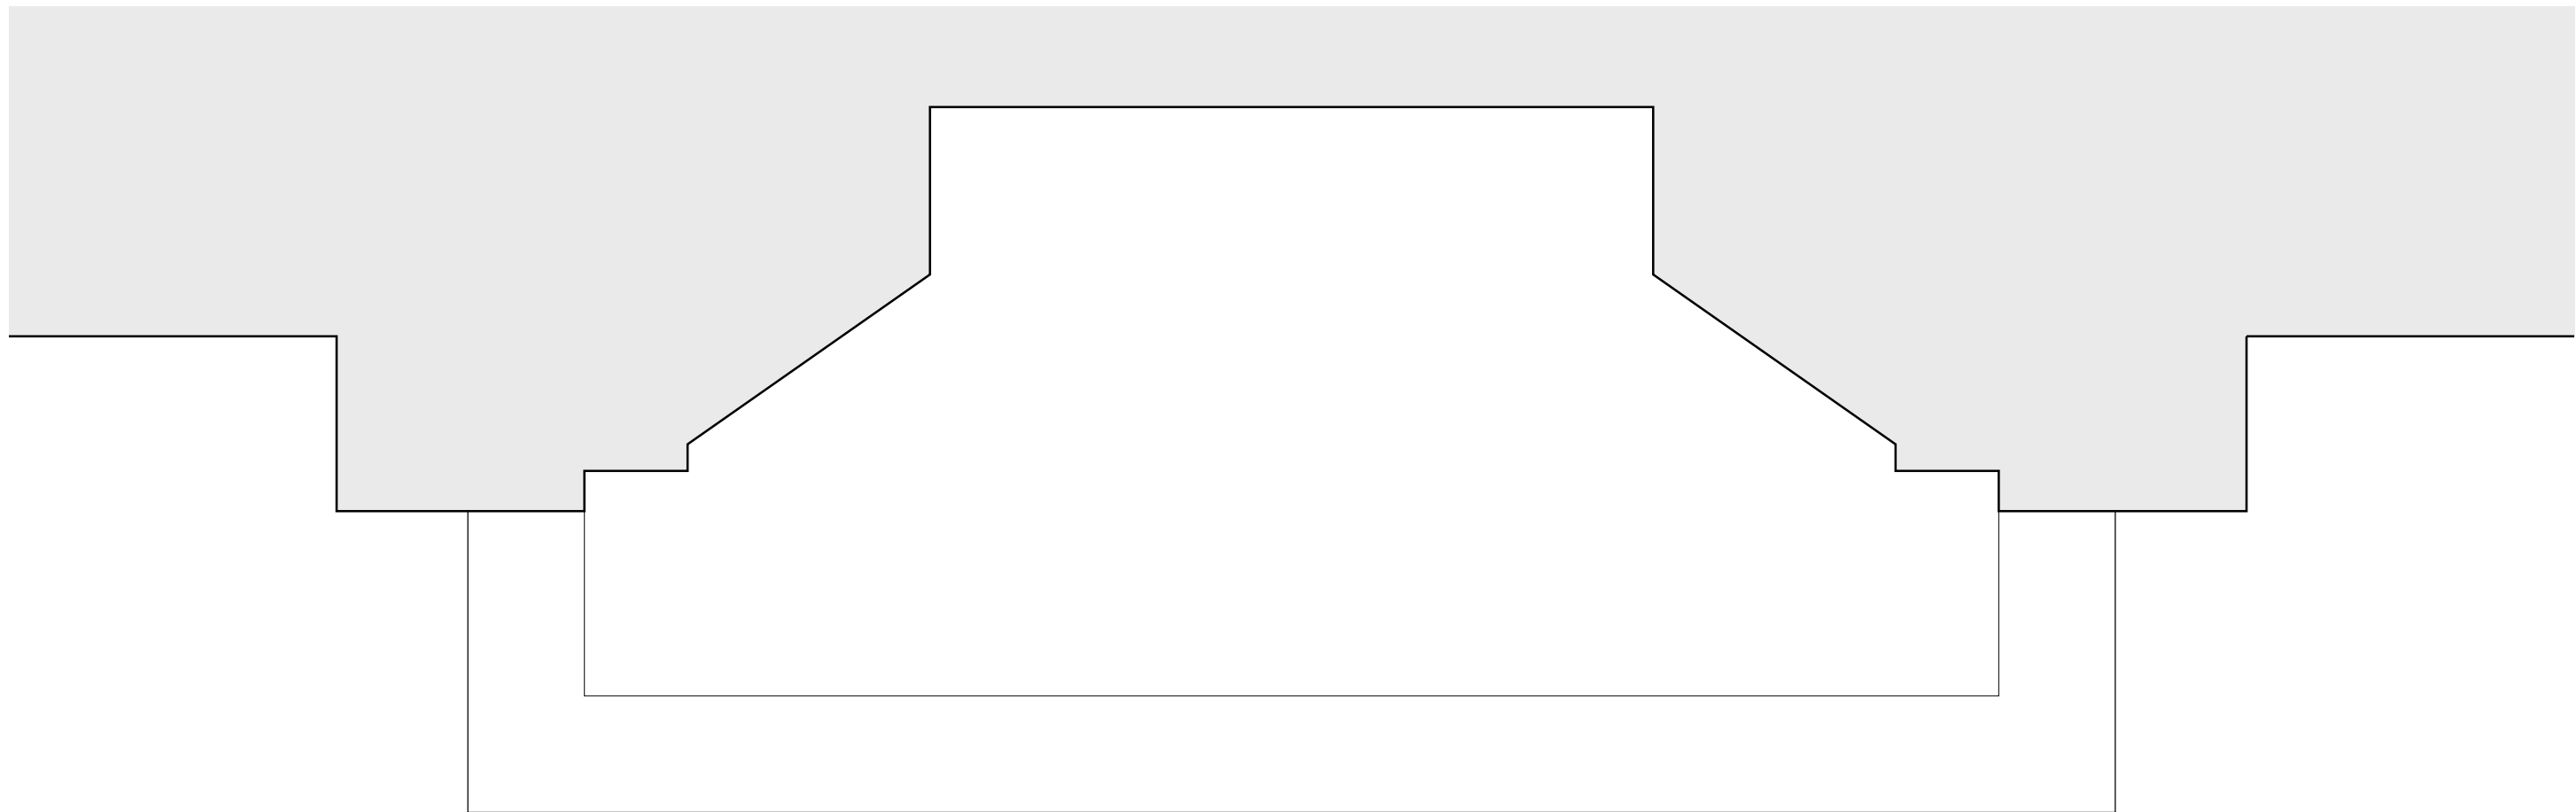

Fireplace Plan 1:5



Fireplace Mantle Plan 1:5

 

© SIMON MORRAY-JONES. ALL DIMENSIONS TO BE CHECKED ON SITE BEFORE WORK COMMENCES. ANY DISCREPANCIES TO BE REPORTED TO THE ARCHITECT. DO NOT SCALE

P1 - Issued to Camden Council for Planning. 24.05.2024

Revision	Date	
SIMON MORRAY-JONES CHARTERED ARCHITECTS & DESIGNERS 21 MILSOM STREET, BATH BA1 1DE TEL: 01225 787900 FAX: 01225 787901 EMAIL: sm-j@sm-j.com		
Client	Elisabeth Krohn	
Project	10 Park Village West Regents Park, London NW1 4AE	
Drawing Title	Existing Reception Room (RG05) Fireplace Survey	
Scale @ A1 1:5	Drawn By SLK	Date March 2024
Job Number 1328	Drawing Number EX-501	Revision P1