

Ground Floor Plan 1:100


Red box indicates position of existing fireplace

**Notes**


Existing modern chimneypiece located on South elevation of Sitting Room (RG03). Fireplace; comprising of chimneypiece and hearth installed as part of works carried out by previous occupant, circa 1974, as noted on proposed ground floor alteration plans from the time. Chimneypiece and hearth both constructed in Carrara marble. Hearth is raised above existing (modern) floor finish, presence of historic hearth below to be investigated.




Existing Fireplace Photographs

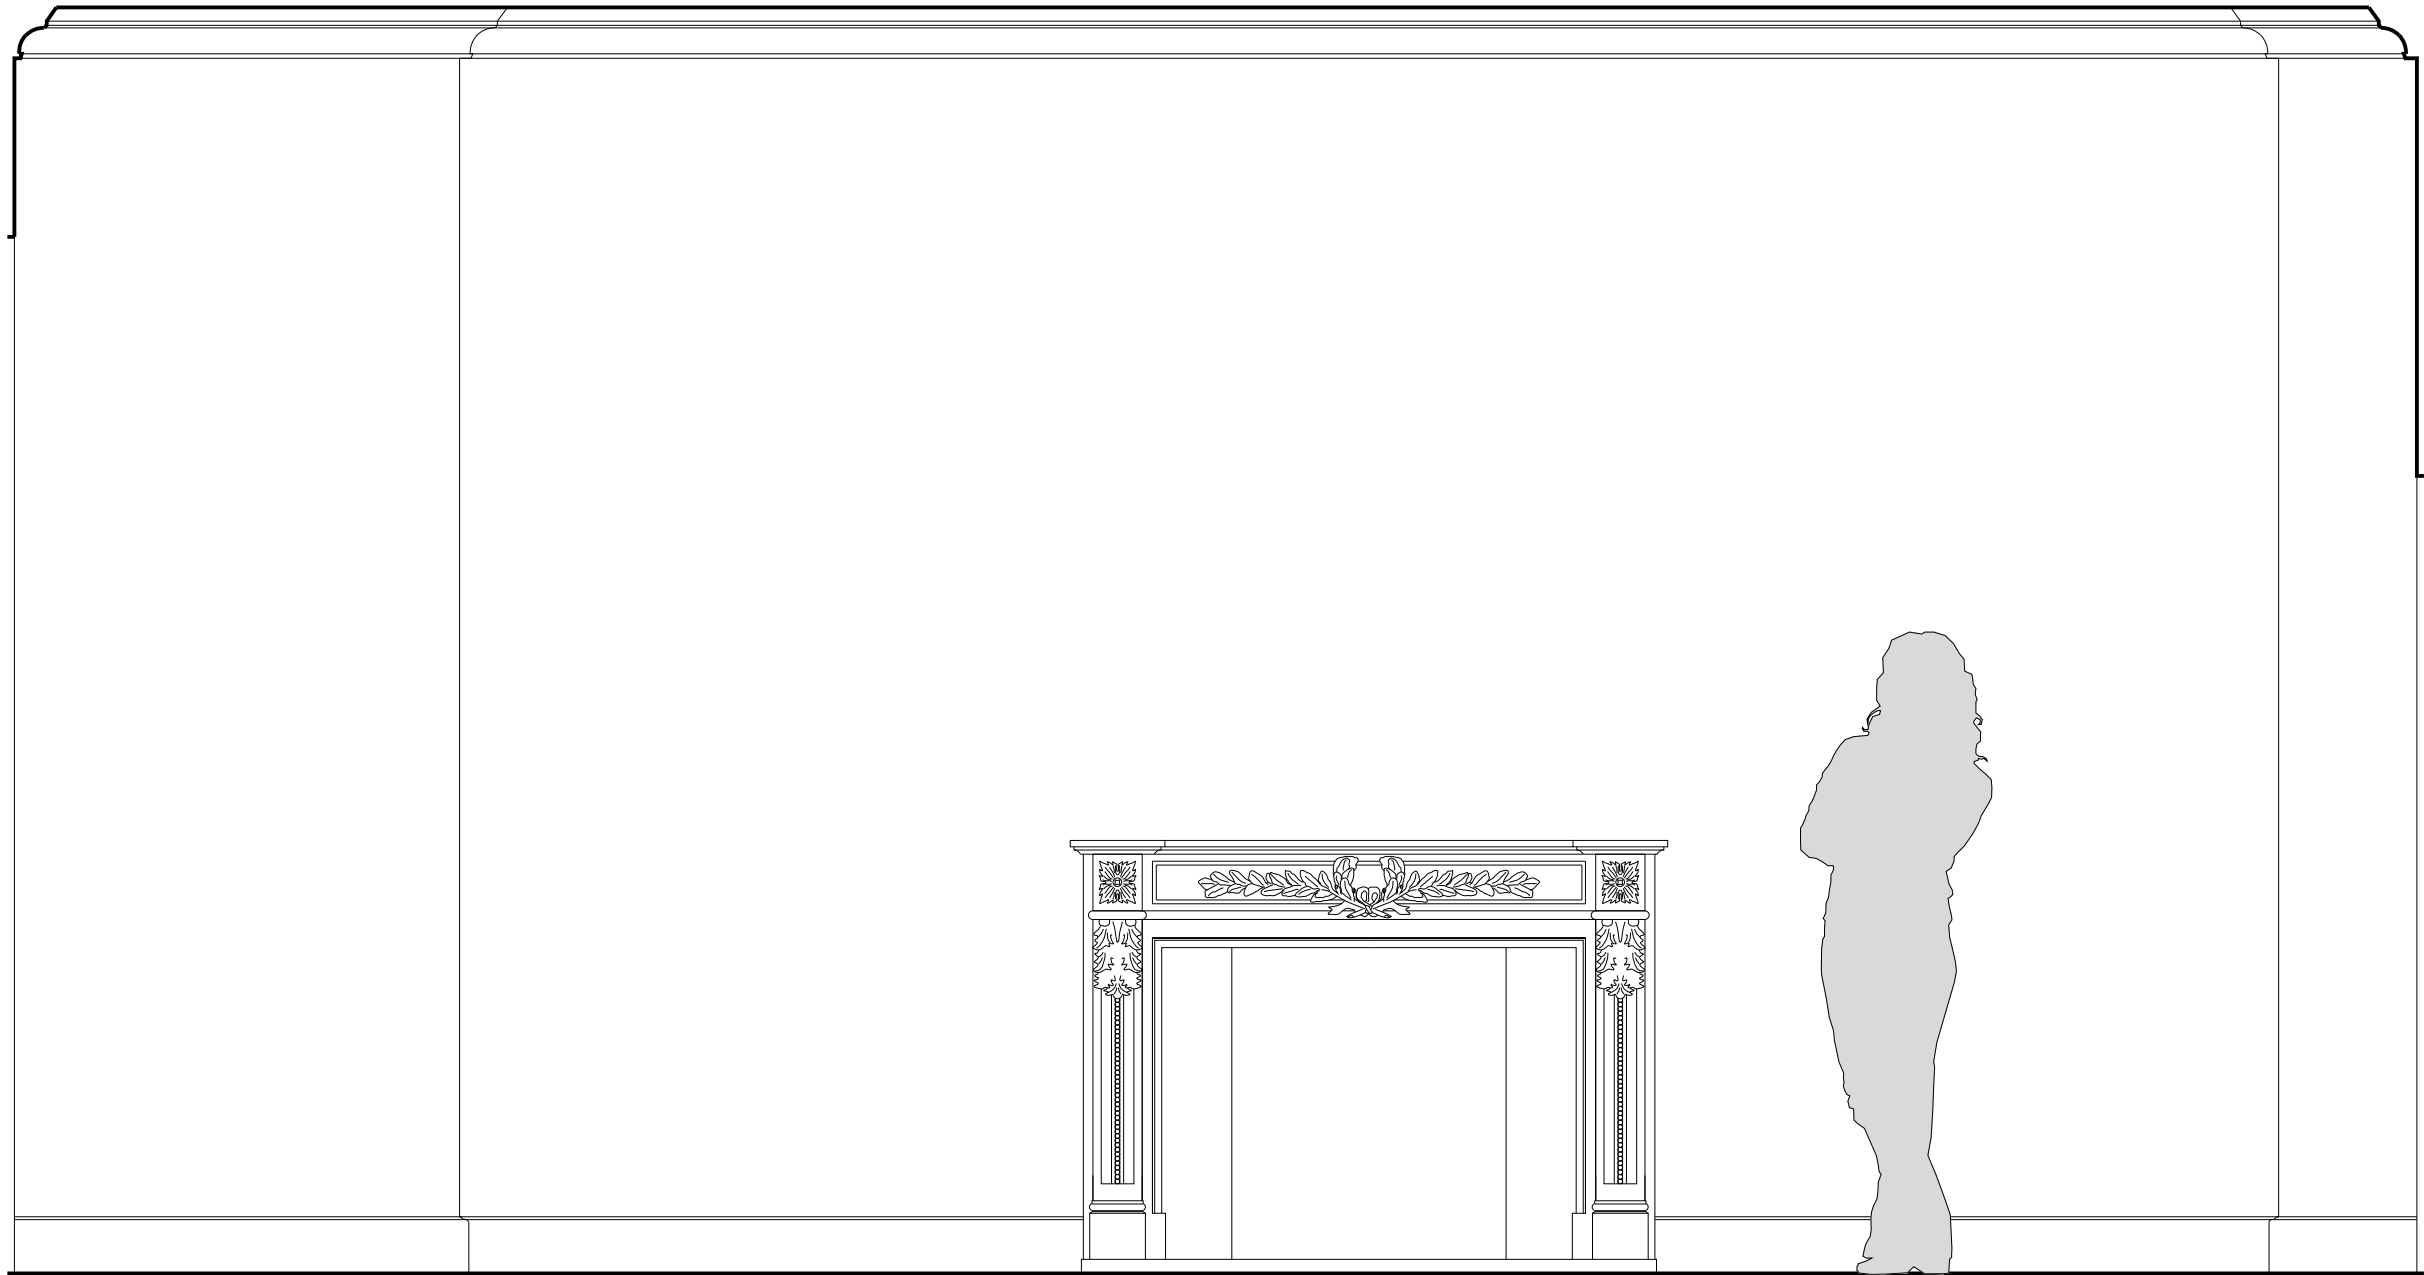


Existing Sitting Room (RG03) Internal Elevation 1:20

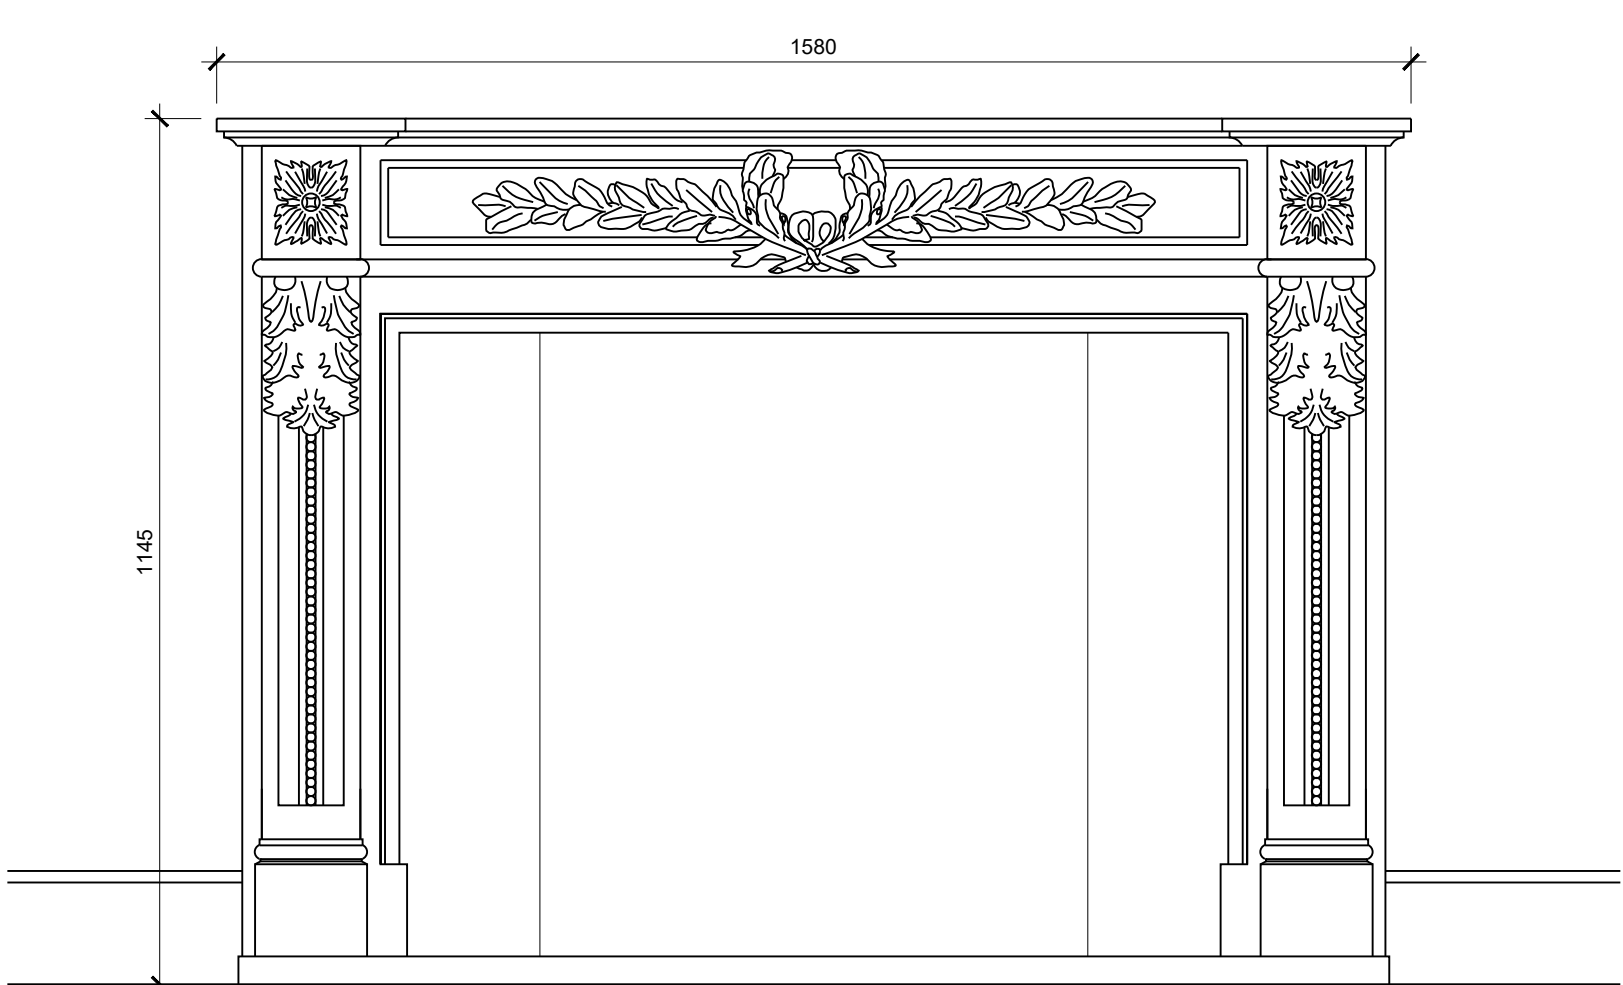

Fireplace Front Elevation 1:10

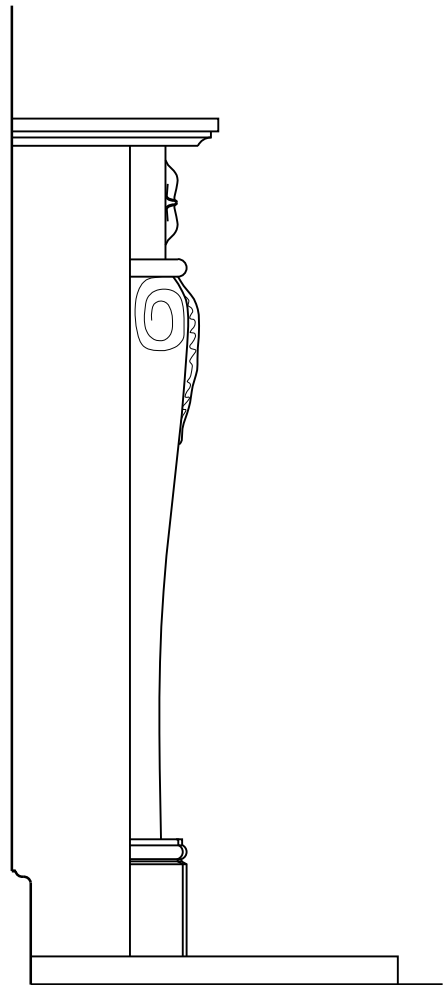

Fireplace Side Plan 1:10

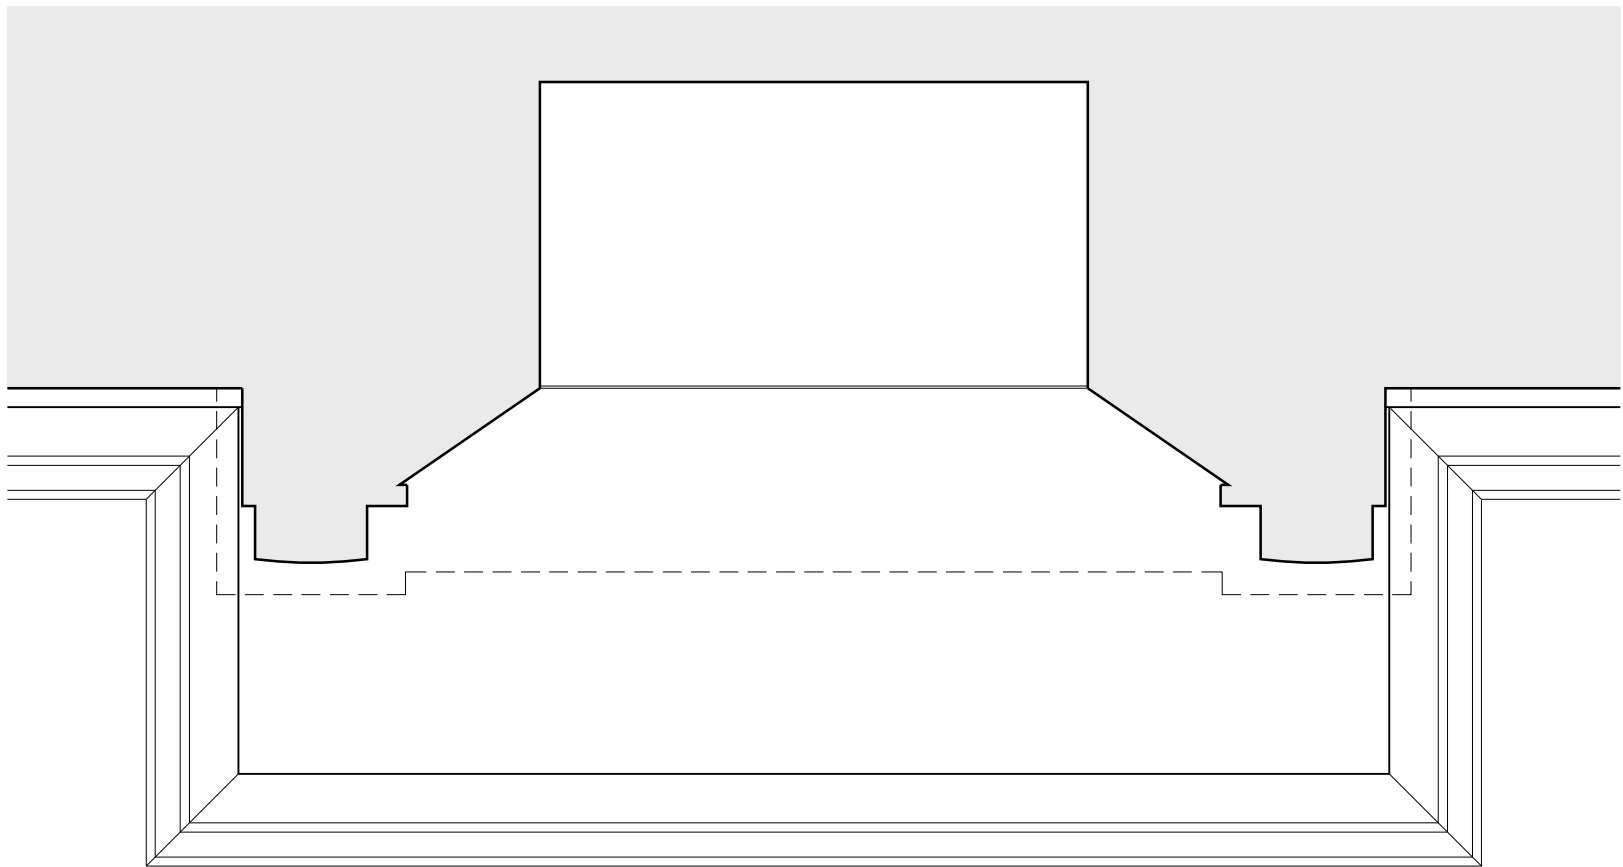

Fireplace Plan 1:10

© SIMON MORRAY-JONES. ALL DIMENSIONS TO BE CHECKED ON SITE BEFORE WORK COMMENCES. ANY DISCREPANCIES TO BE REPORTED TO THE ARCHITECT. DO NOT SCALE

P1 - Issued to Camden Council for Planning. 24.05.2024  
A - Issued to client for information. 30.10.2023

Revision	Date

  
**SIMON MORRAY-JONES**  
CHARTERED ARCHITECTS & DESIGNERS  
21 MILSOM STREET, BATH BA1 1DE  
TEL: 01225 787900 FAX: 01225 787901  
EMAIL: sm-j@sm-j.com

Client  
**Elisabeth Krohn**

Project  
**10 Park Village West  
Camden, London  
NW1 4AE**

Drawing Title  
**Existing Dining Room (RG03)  
Fireplace Survey**

Scale @ A1	Drawn By	Date
1:10 & 1:20	SLK	Oct 2023
Job Number	Drawing Number	Revision
1328	EX-500	P1

0mm 0.2m 0.4m 0.6m 0.8m 1m  
Scale: 1:10

0mm 0.4m 0.8m 1.2m 1.6m 2m  
Scale: 1:20