



Steps Plan 1:10

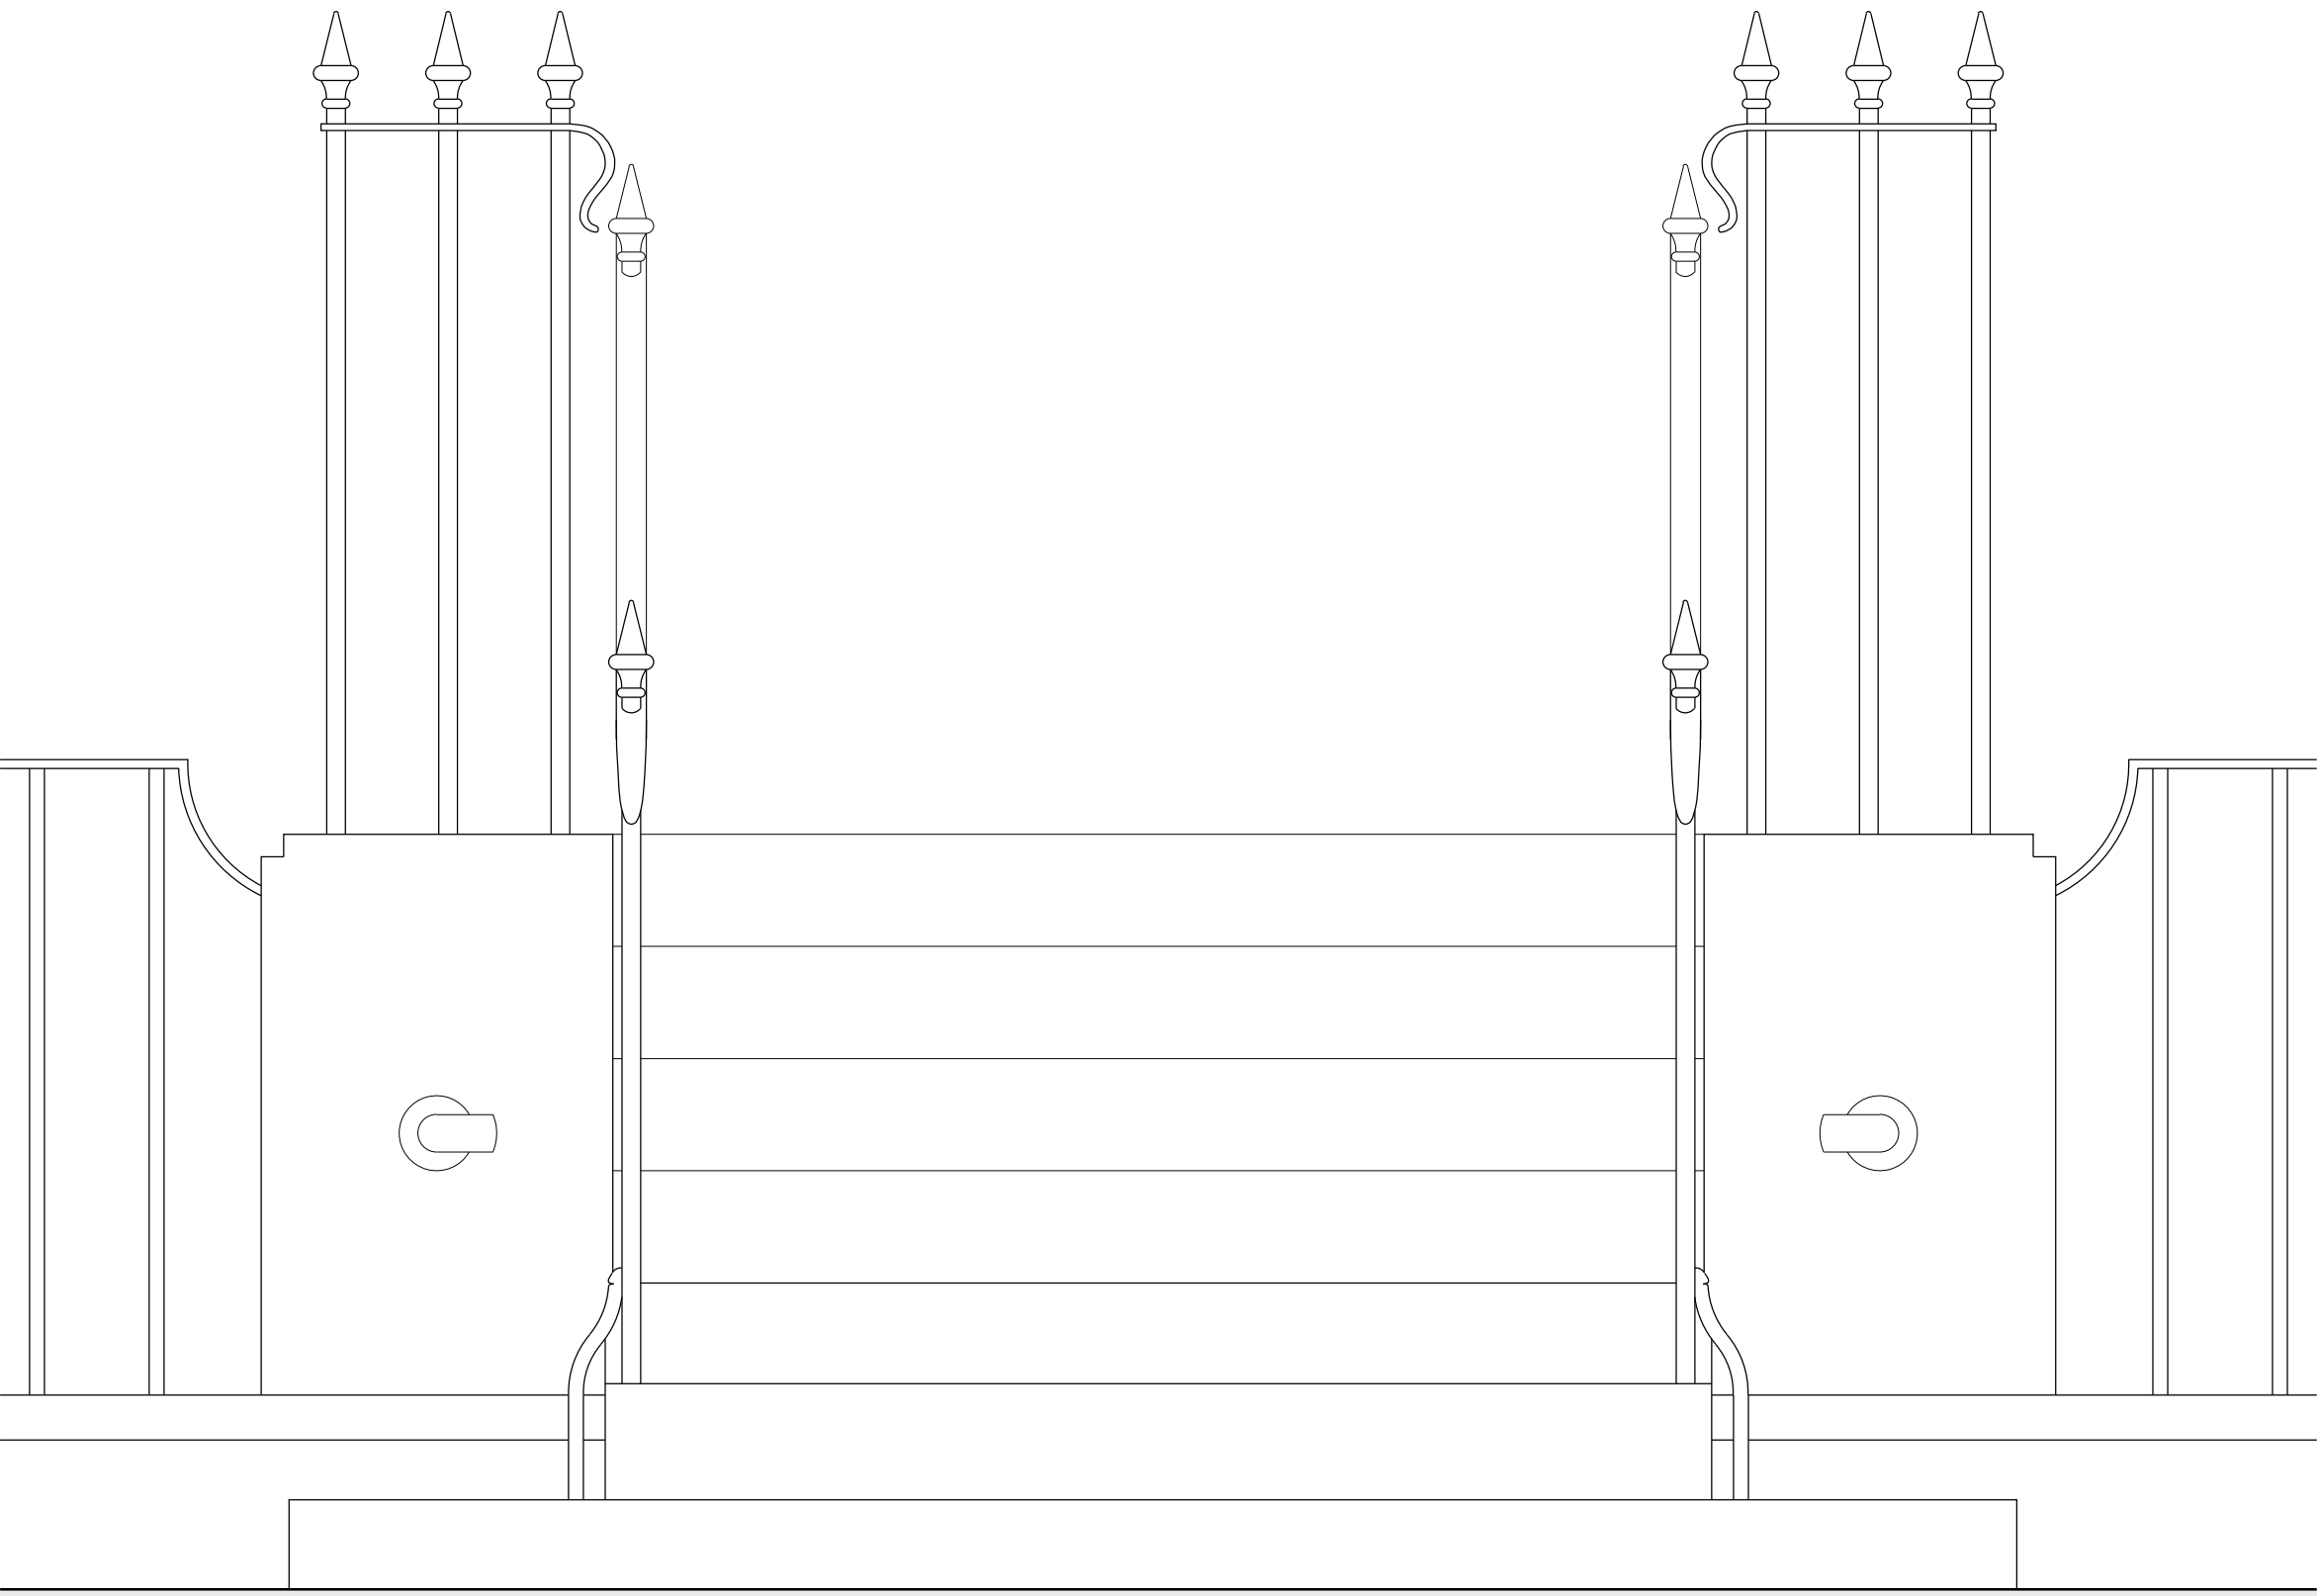

Steps Elevation 1:10

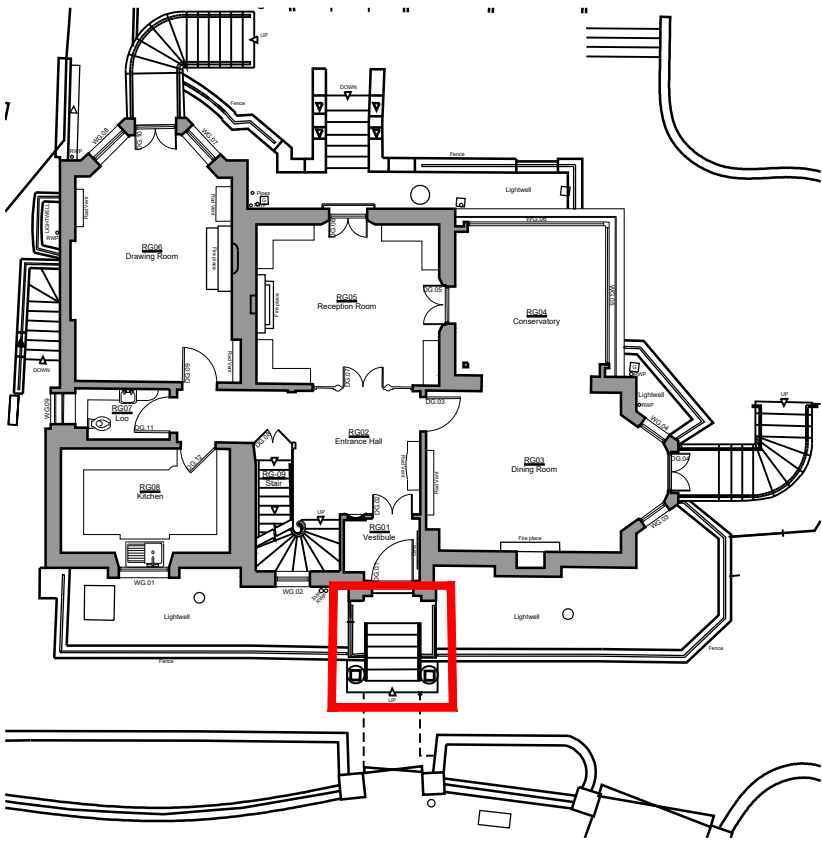

Ground Floor Plan 1:200

Red box indicates position of existing external steps



Existing Steps



Existing Front Door Threshold

© SIMON MORRAY-JONES. ALL DIMENSIONS TO BE CHECKED ON SITE BEFORE WORK COMMENCES. ANY DISCREPANCIES TO BE REPORTED TO THE ARCHITECT. DO NOT SCALE

P1 - Issued to Camden Council for Planning. 24.05.2024
A - Issued for information. 16.05.2024

Revision	Date


SIMON MORRAY-JONES
CHARTERED ARCHITECTS & DESIGNERS
21 MILSOM STREET, BATH BA1 1DE
TEL: 01225 787900 FAX: 01225 787901
EMAIL: sm-j@sm-j.com

Client
Elisabeth Krohn

Project
**10 Park Village West
Camden, London
NW1 4AE**

Drawing Title
**Existing External Steps Survey
Drawing**

Scale @ A1 1:5	Drawn By SLK	Date March 2024
Job Number 1328	Drawing Number EX-503	Revision P1