


Ground Floor Plan 1:100

Red box indicates position of existing screen and double doors

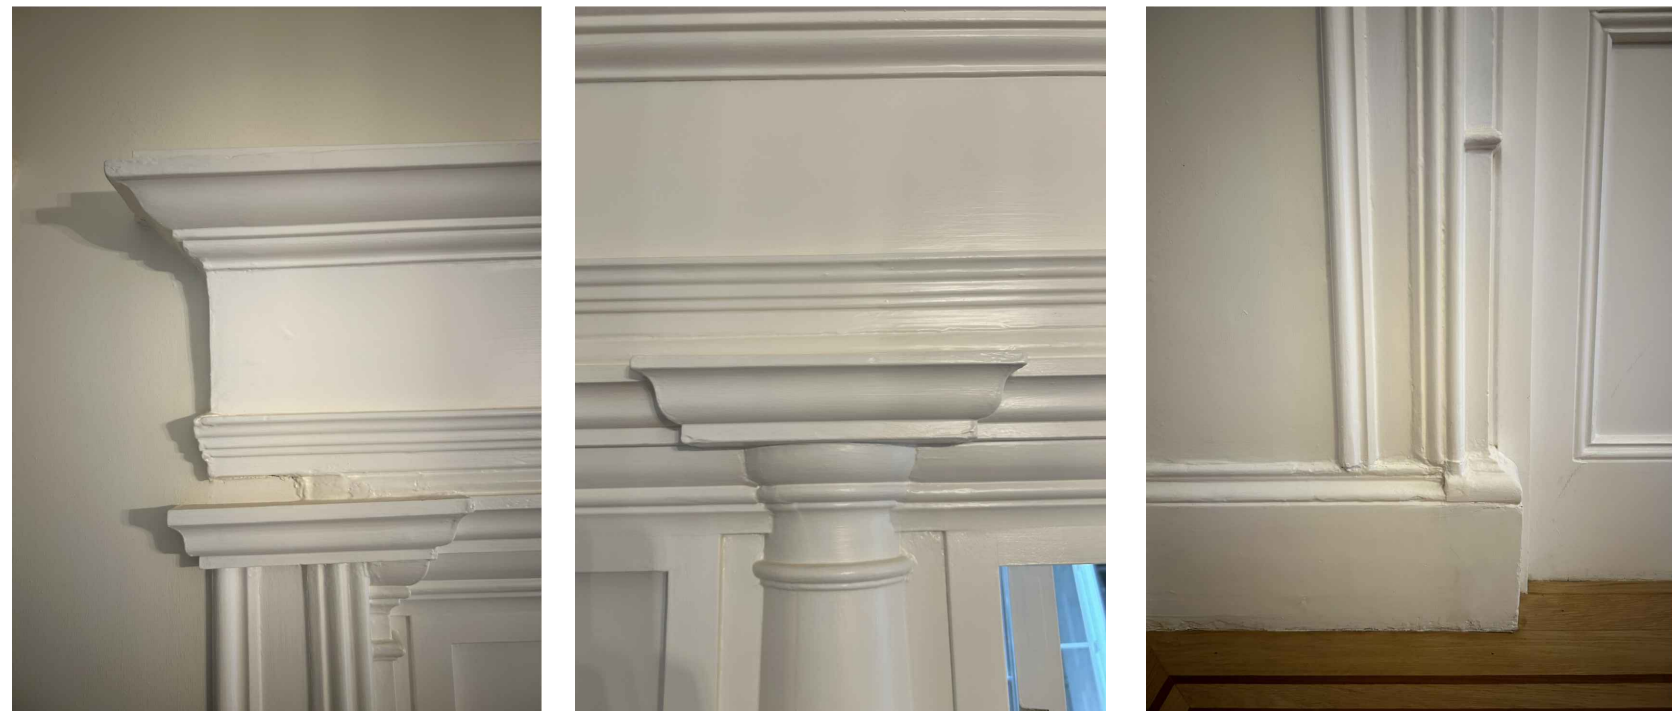

Existing Photographs

Note
Existing doors and fixed side panels are thought to be modern based on condition when reviewed on site, this is evidenced by the fact they are not shown on the historic floor plans dated 1974. Columns and jamb mouldings are thought to be older, but are likely to not be original.



Existing Entrance Hall (RG02) East Internal Elevation 1:10

© SIMON MORRAY-JONES. ALL DIMENSIONS TO BE CHECKED ON SITE BEFORE WORK COMMENCES. ANY DISCREPANCIES TO BE REPORTED TO THE ARCHITECT. DO NOT SCALE

P1 - Issued to Camden Council for Planning.	24.05.2024
A - Issued for information.	16.05.2024
Revision	Date



SIMON MORRAY-JONES
CHARTERED ARCHITECTS & DESIGNERS

21 MILSOM STREET, BATH BA1 1DE
TEL: 01225 787900 FAX: 01225 787901
EMAIL: sm-j@sm-j.com

Client
Elisabeth Krohn

Project
**10 Park Village West
Regents Park, London
NW1 4AE**

Drawing Title
**Existing Entrance Hall (RG02)
Screen & Doors DG.07 Survey**

Scale @ A1 1:10	Drawn By SLK	Date March 2024
Job Number 1328	Drawing Number EX-504	Revision P1

0mm 0.2m 0.4m 0.6m 0.8m 1m
Scale: 1:10