


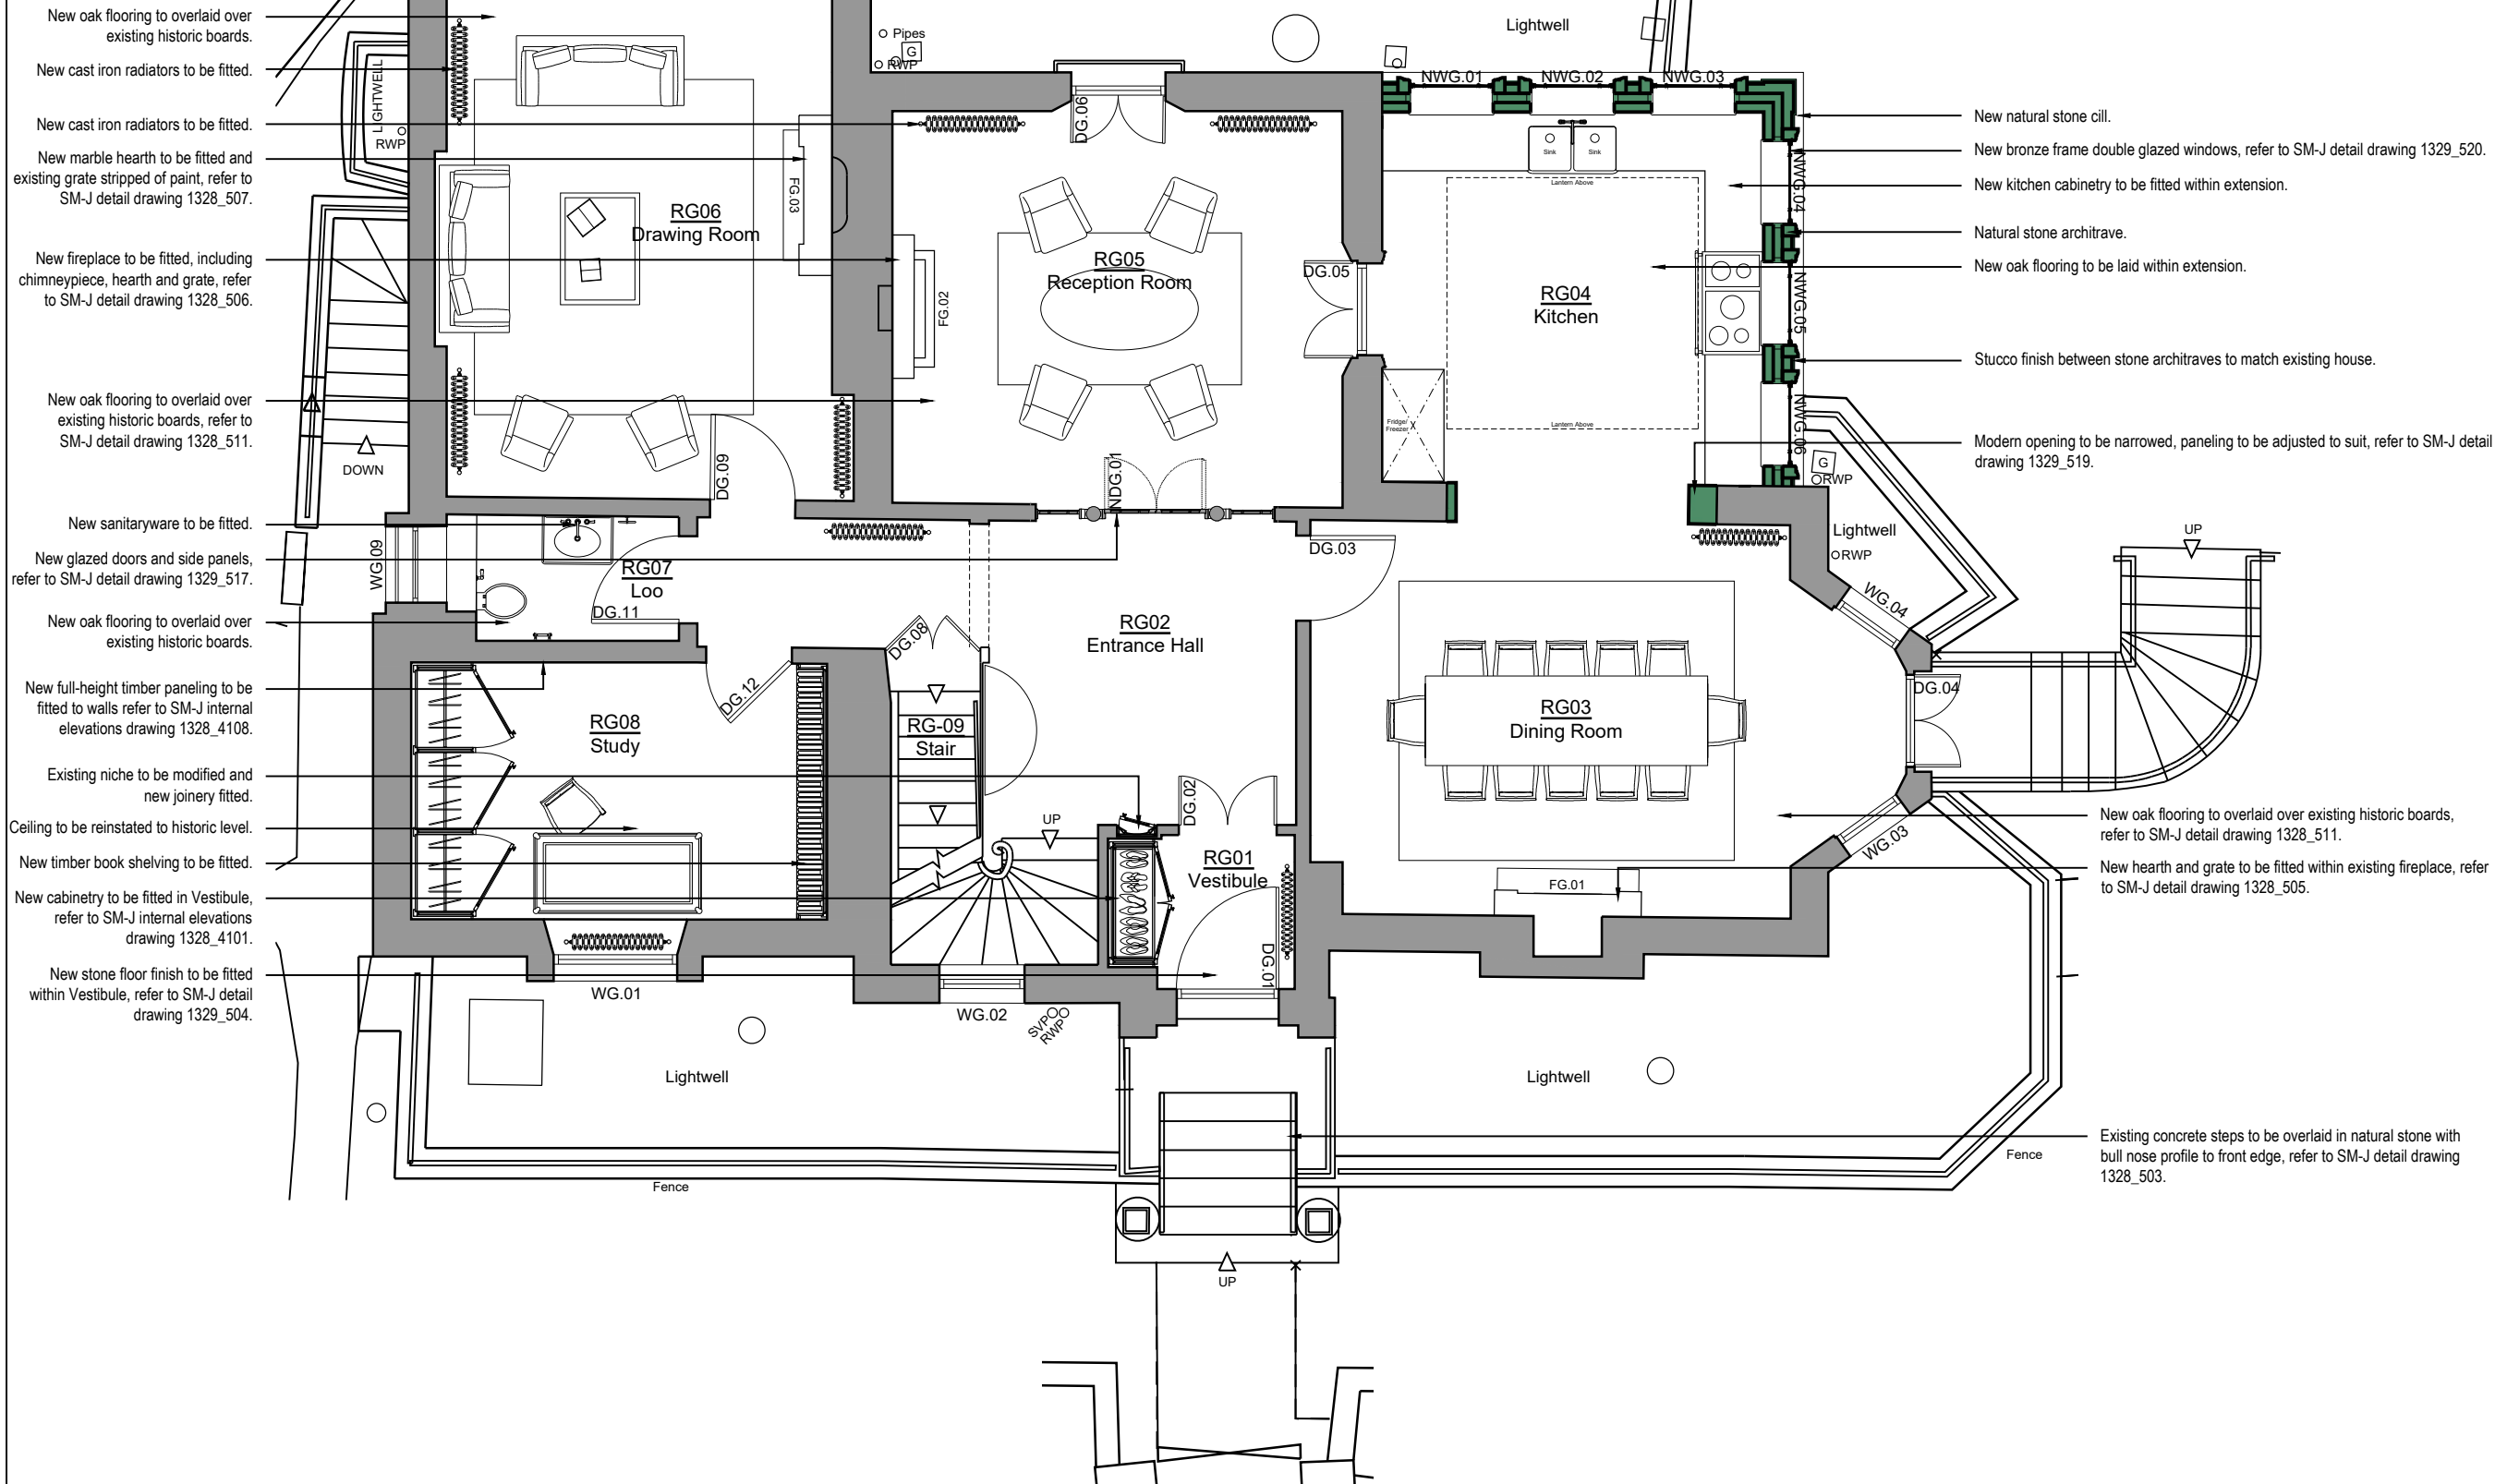

7



© SIMON MORRAY-JONES. ALL DIMENSIONS TO BE CHECKED ON SITE BEFORE WORK COMMENCES. ANY DISCREPANCIES TO BE REPORTED TO THE ARCHITECT. DO NOT SCALE

P2 - Issued to Camden Council for Planning.	24.05.2024
E - Issued to client for approval.	26.04.2024
D - Discussed with client on site.	26.03.2024
P1 - Issued to Camden Council for Pre-App.	06.09.2023
C - Issued to QS for costing.	25.07.2023
B - Discussed with Client & SE on site.	05.07.2023
A - Discussed with client on site.	31.05.2023

Revision	Date
----------	------

  
**SIMON MORRAY-JONES**  
CHARTERED ARCHITECTS & DESIGNERS  
21 MILSOM STREET, BATH BA1 1DE  
TEL: 01225 787900 FAX: 01225 787901  
EMAIL: sm-j@sm-j.com

Client  
**Elisabeth Krohn**

Project  
**10 Park Village West,  
Camden, London  
NW1 4AE**

Drawing Title  
**Proposed Ground Floor Plan**

Scale @ A3 1:75	Drawn By SLK	Date May 2023
Job Number 1328	Drawing Number 106	Revision P2