


Ground Floor Plan 1:100

Note - For proposed ceiling rose plan refer to SM-J drawing 1328_118, for ceiling rose details refer to SM-J detail drawing 1328_510 Proposed Ceiling Rose Details. For proposed cornice profile refer to SM-J detail drawing 1328_502 Proposed Cornice Detail.

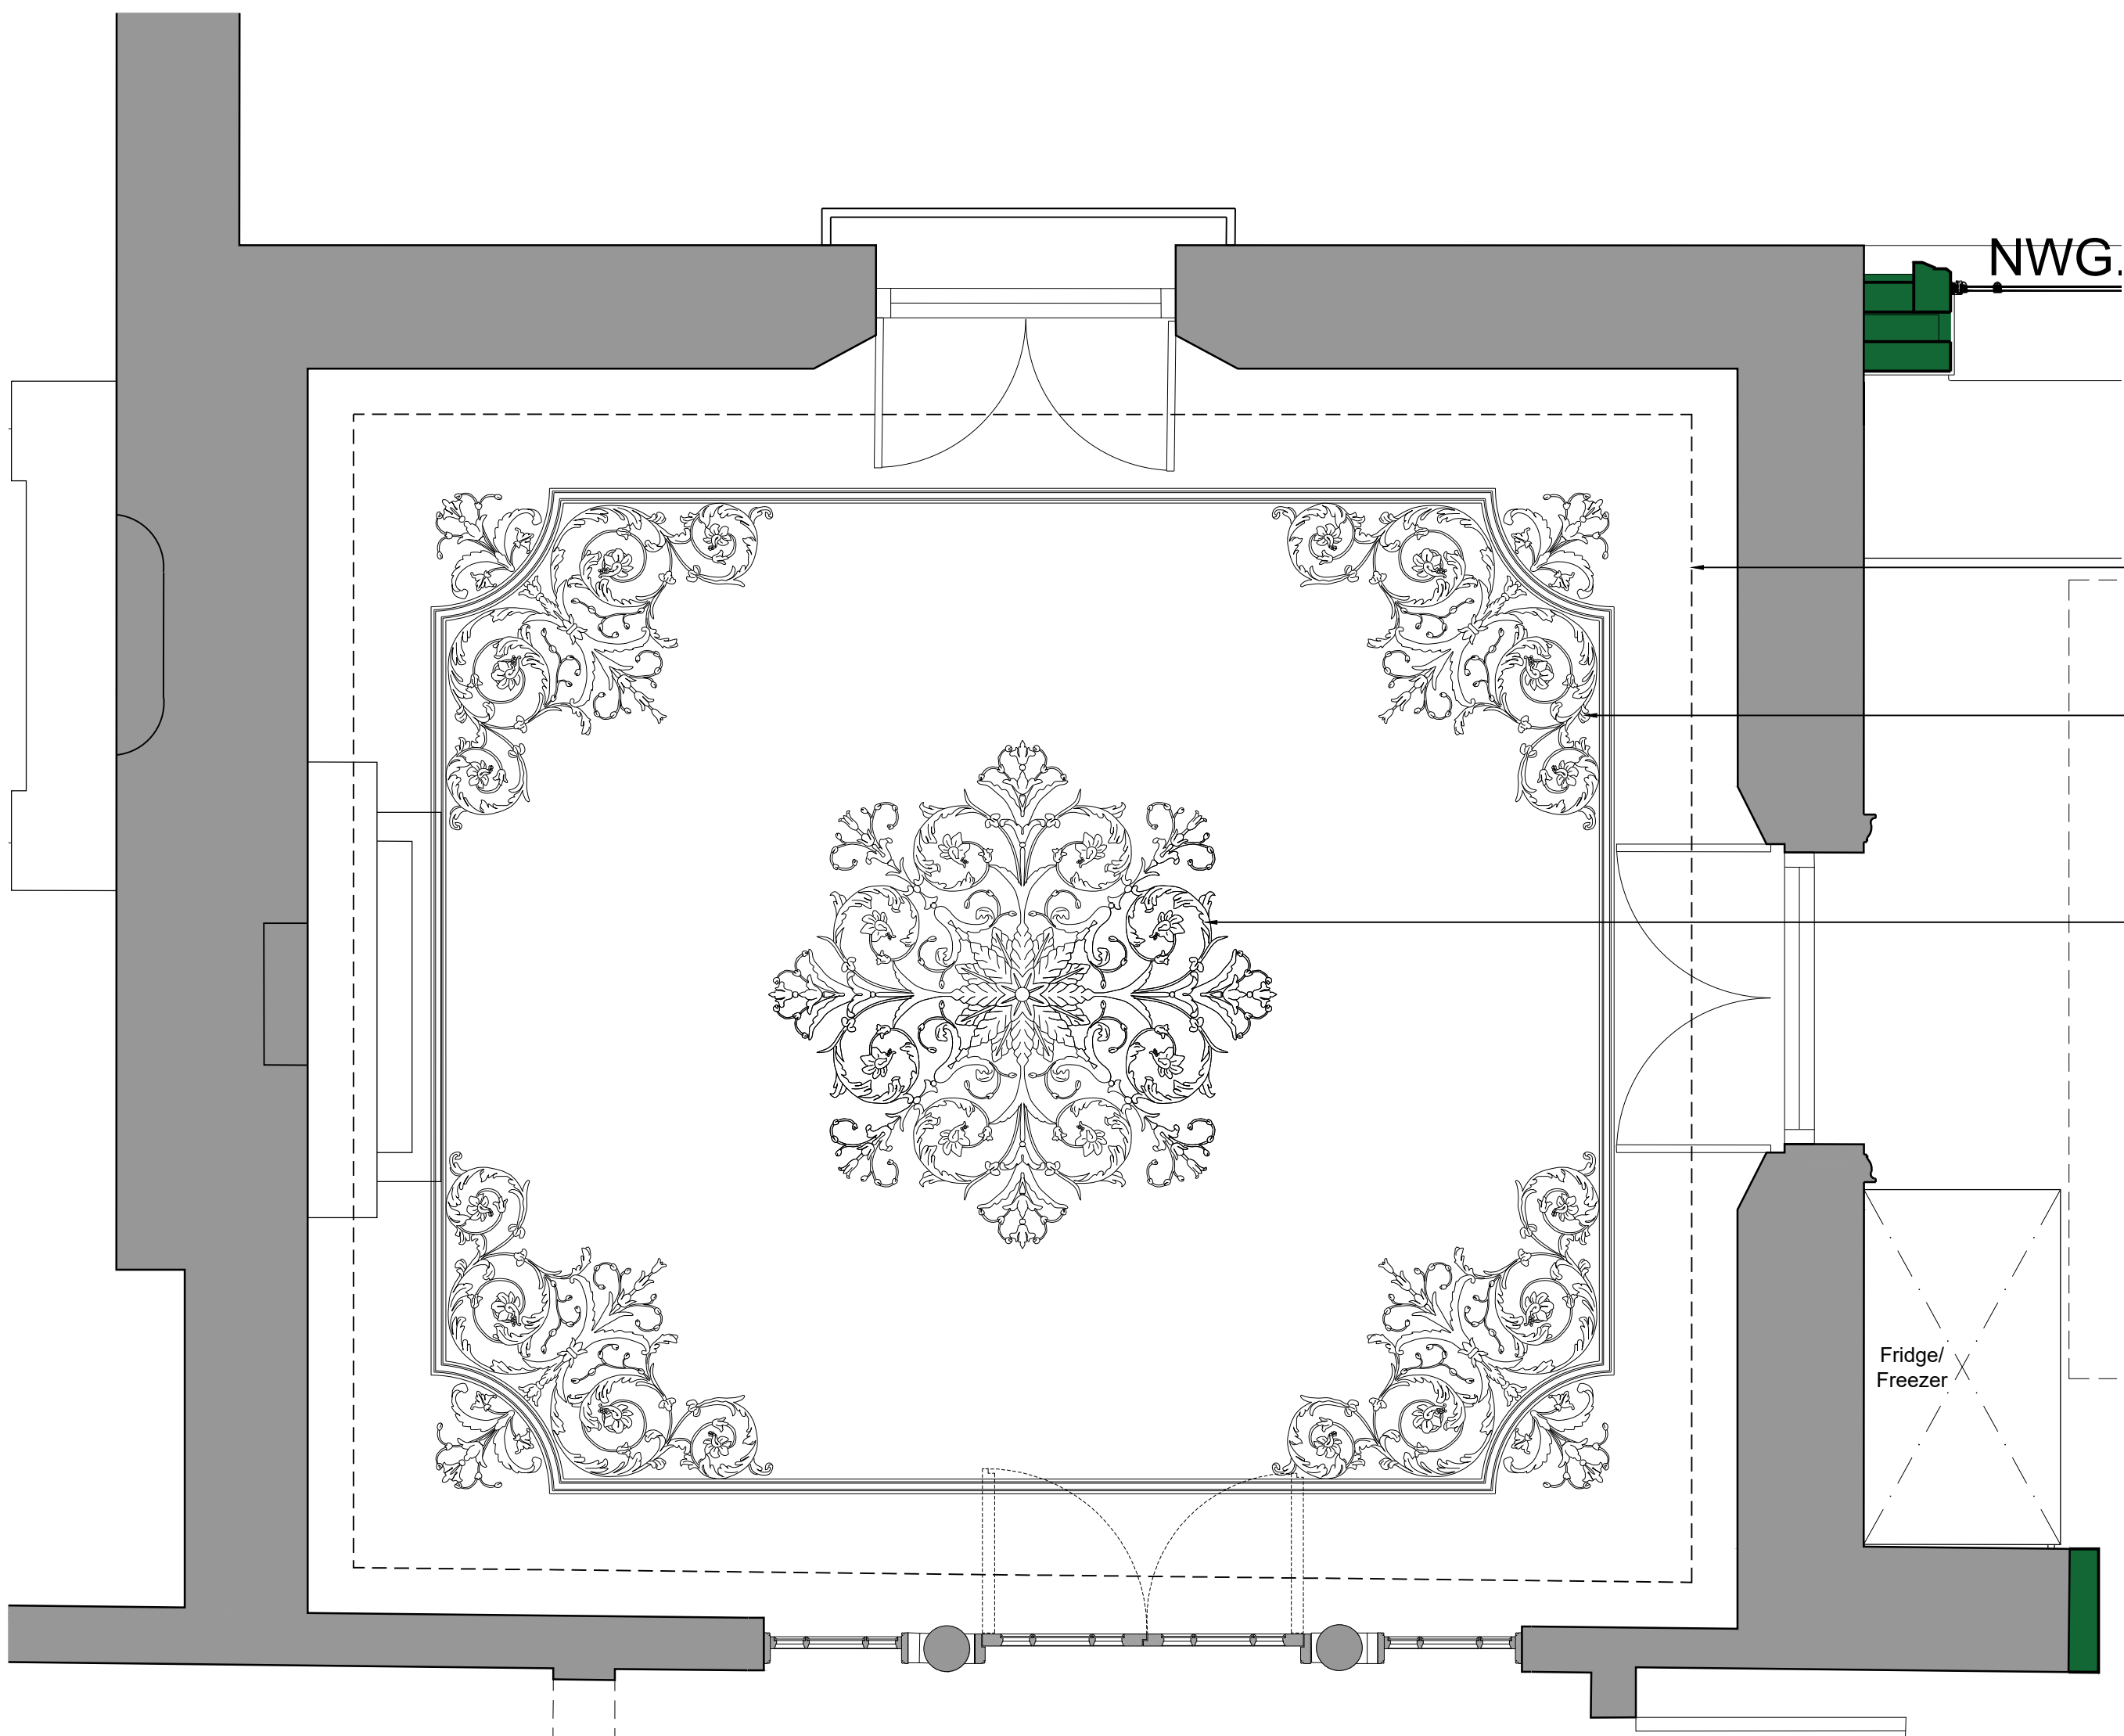

Reception Room Reflect Ceiling Plan 1:20

- Dashed line represents extent of new cornice. For cornice profile refer to SM-J detail drawing 1328_502 Proposed Cornice Details.
- New plaster corner moulding by Stevensons of Norwich, for detail drawing refer to SM-J drawing 1328_510.2 Proposed Ceiling Roses.
- New plaster central moulding by Stevensons of Norwich, for detail drawing refer to SM-J drawing 1328_510.2 Proposed Ceiling Roses.

0mm 1m 2m 3m 4m 5m
Scale: 1:50



SIMON MORRAY-JONES
CHARTERED ARCHITECTS & DESIGNERS

21 MILSOM STREET, BATH BA1 1DE
TEL: 01225 787900 FAX: 01225 787901
EMAIL: sm-j@sm-j.com

Notes

© SIMON MORRAY-JONES. ALL DIMENSIONS TO BE CHECKED ON SITE BEFORE WORK COMMENCES.
ANY DISCREPANCIES TO BE REPORTED TO THE ARCHITECT. DO NOT SCALE

P1 - Issued to Camden Council for Planning.
A - Issued to client for approval.
Revision

24.05.2024
26.04.2024
Date

Client Elisabeth Krohn					
Project 10 Park Village West, Camden, London, NW1 4AE					
Drawing Title Proposed Reception Room Decorative Ceiling Layout					
Scale @ A1 1:50	Drawn By SLK	Date April 2024	Job Number 1328	Drawing Number 118.1	Revision P1