


First Floor Plan 1:100

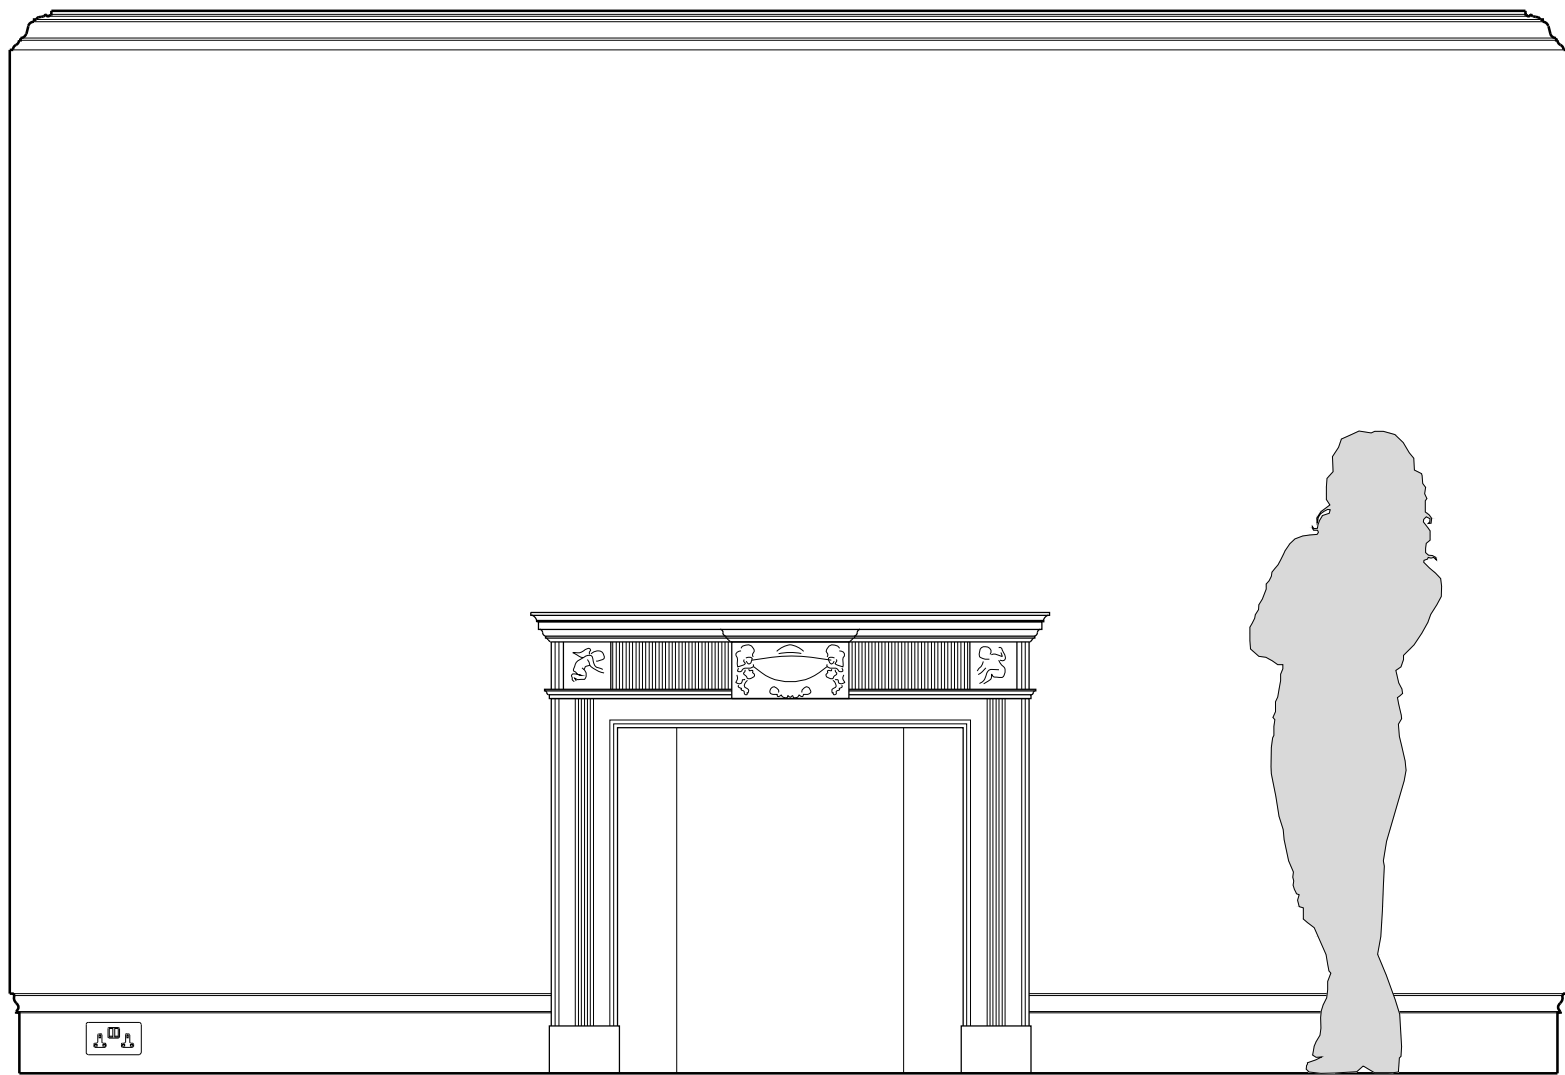

Proposed South Elevation 1:20
For full Master Bedroom internal elevations refer to SM-J drawing, 1328_4207.



Reference Chimneypiece Image
Early 19th century antique Regency marble chimneypiece


Notes
Exact location of historic chamber currently unknown, to be identified as part of initial opening up work. Plan drawing from 1974 notes that the existing fireplace is to be sealed and vented as part of proposed works.

Antique chimneypiece to be fitted within Master Bedroom once historic chamber has been opened up. Chimneypiece design based on antique chimneypiece currently available from Ryan & Smith (refer to reference image), to be purchased provided listed building consent in granted. Similar chimneypiece to be found should this specific piece not be available by the time consent in granted.


New inner and outer hearth to be fitted in marble, size to suit width of new chimneypiece. Hearth to be flush with floorboards and fitted with new boarder trim to match floor finish.

Existing chamber to be reviewed once existing chimneypiece and back has been removed. Chamber assumed to be brick, to receive lime render finish. Chamber to be fitted with freestanding antique firebasket.


Note, fireplace is not to be operational, existing flue to be sealed as necessary to prevent draughts.

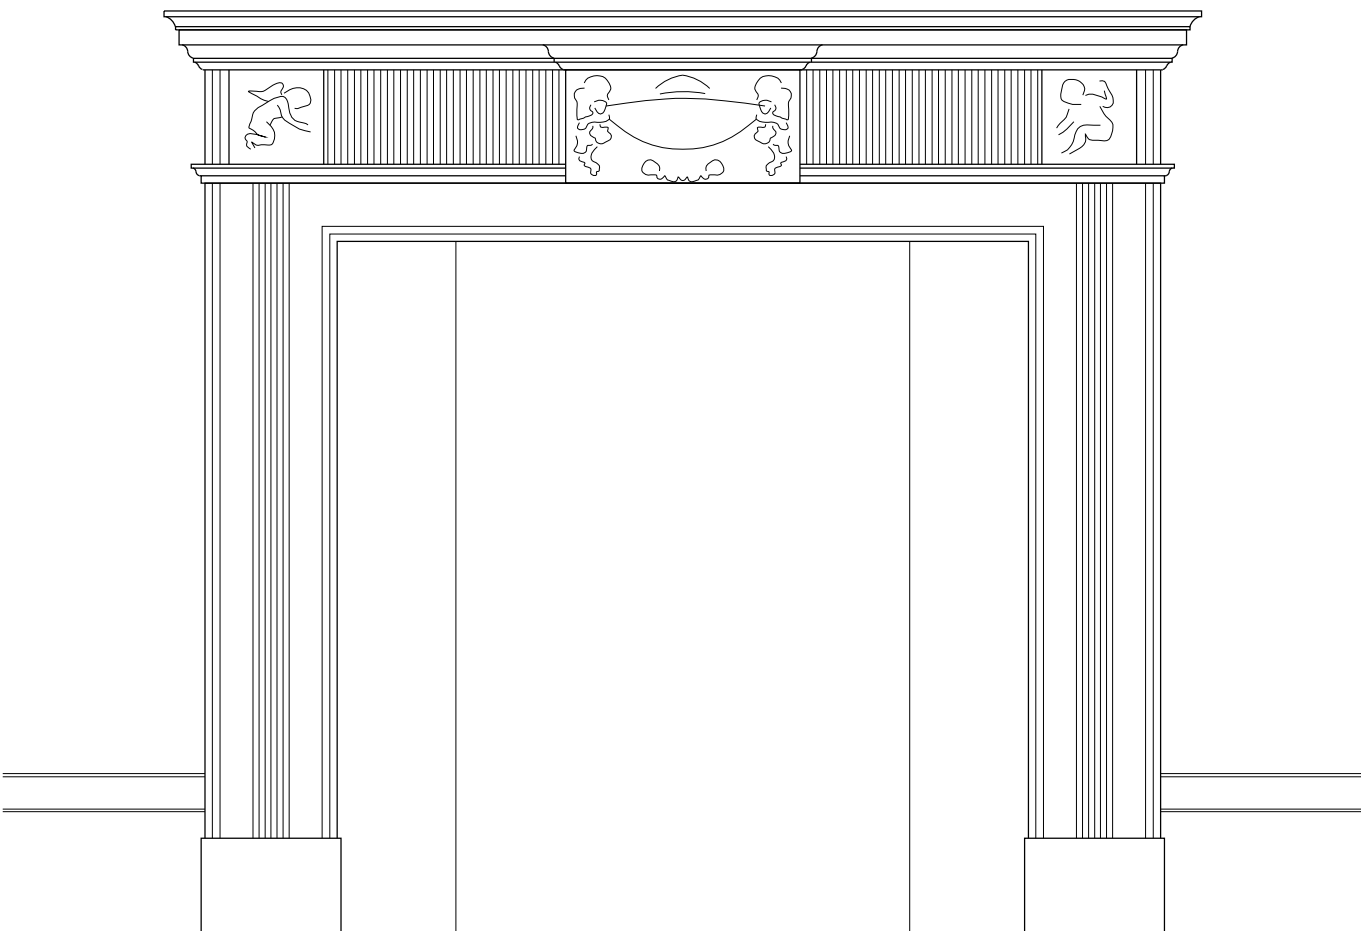

Fireplace Front Elevation 1:10

 

Fireplace Side Elevation 1:10

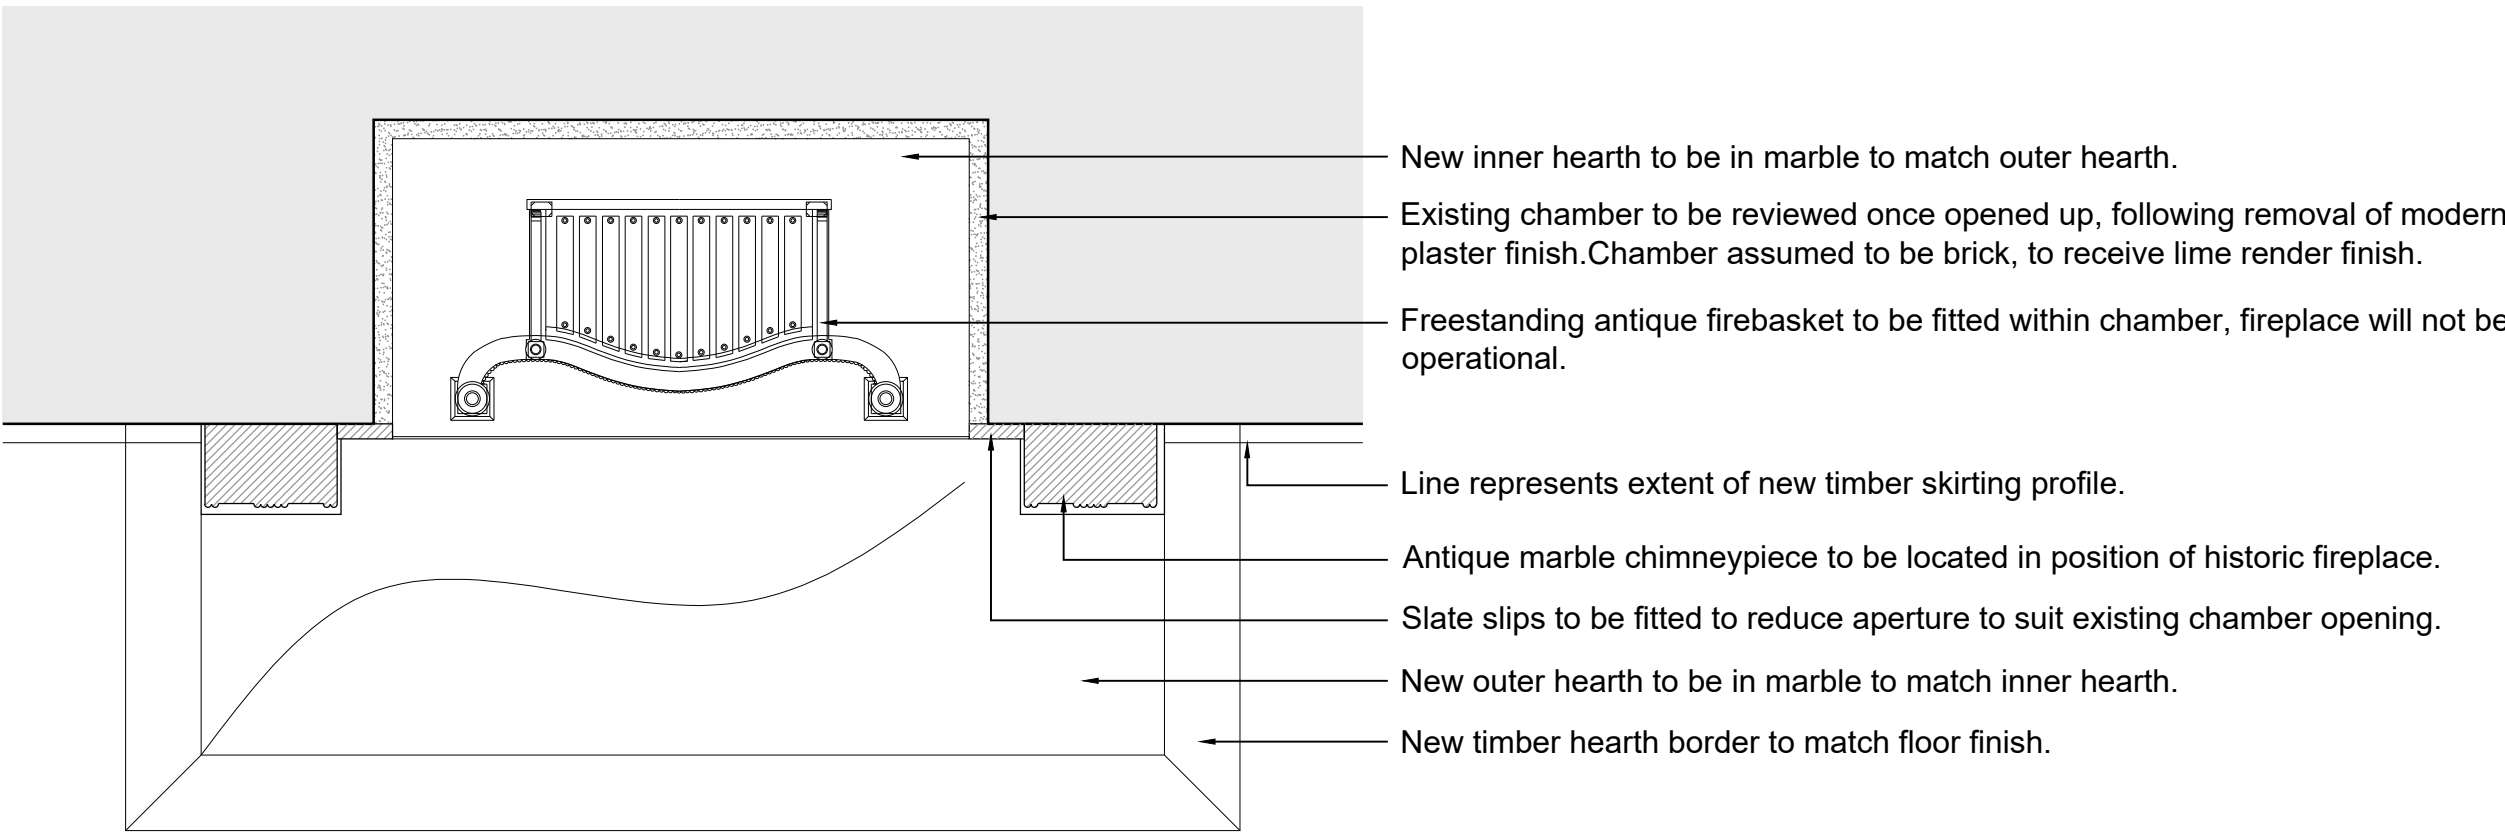

Fireplace Plan 1:10

© SIMON MORRAY-JONES. ALL DIMENSIONS TO BE CHECKED ON SITE BEFORE WORK COMMENCES. ANY DISCREPANCIES TO BE REPORTED TO THE ARCHITECT. DO NOT SCALE

P1 - Issued to Camden Council for Planning. 24.05.2024
A - Issued to client for approval. 26.04.2024

Revision	Date

SIMON MORRAY-JONES
CHARTERED ARCHITECTS & DESIGNERS

21 MILSOM STREET, BATH BA1 1DE
TEL: 01225 787900 FAX: 01225 787901
EMAIL: sm-j@sm-j.com

Client
Elisabeth Krohn

Project
**10 Park Village West
Camden, London
NW1 4AE**

Drawing Title
**Proposed Master Bedroom
(RF07) Fireplace (FF01) Detail**

Scale @ A1	Drawn By	Date
1:10	SLK	April 2024

Job Number	Drawing Number	Revision
1328	508	P1