


First Floor Plan 1:200

Red circle indicates location of opening up.




Opening Up Photo

Historic floorboards found below modern floor finish, comprising of underlay and carpet. Underlying floorboards are square cut and are fixed with cut nails indicating they are pre-1920 and could possibly be the original floorboards dating from the mid 19th century.

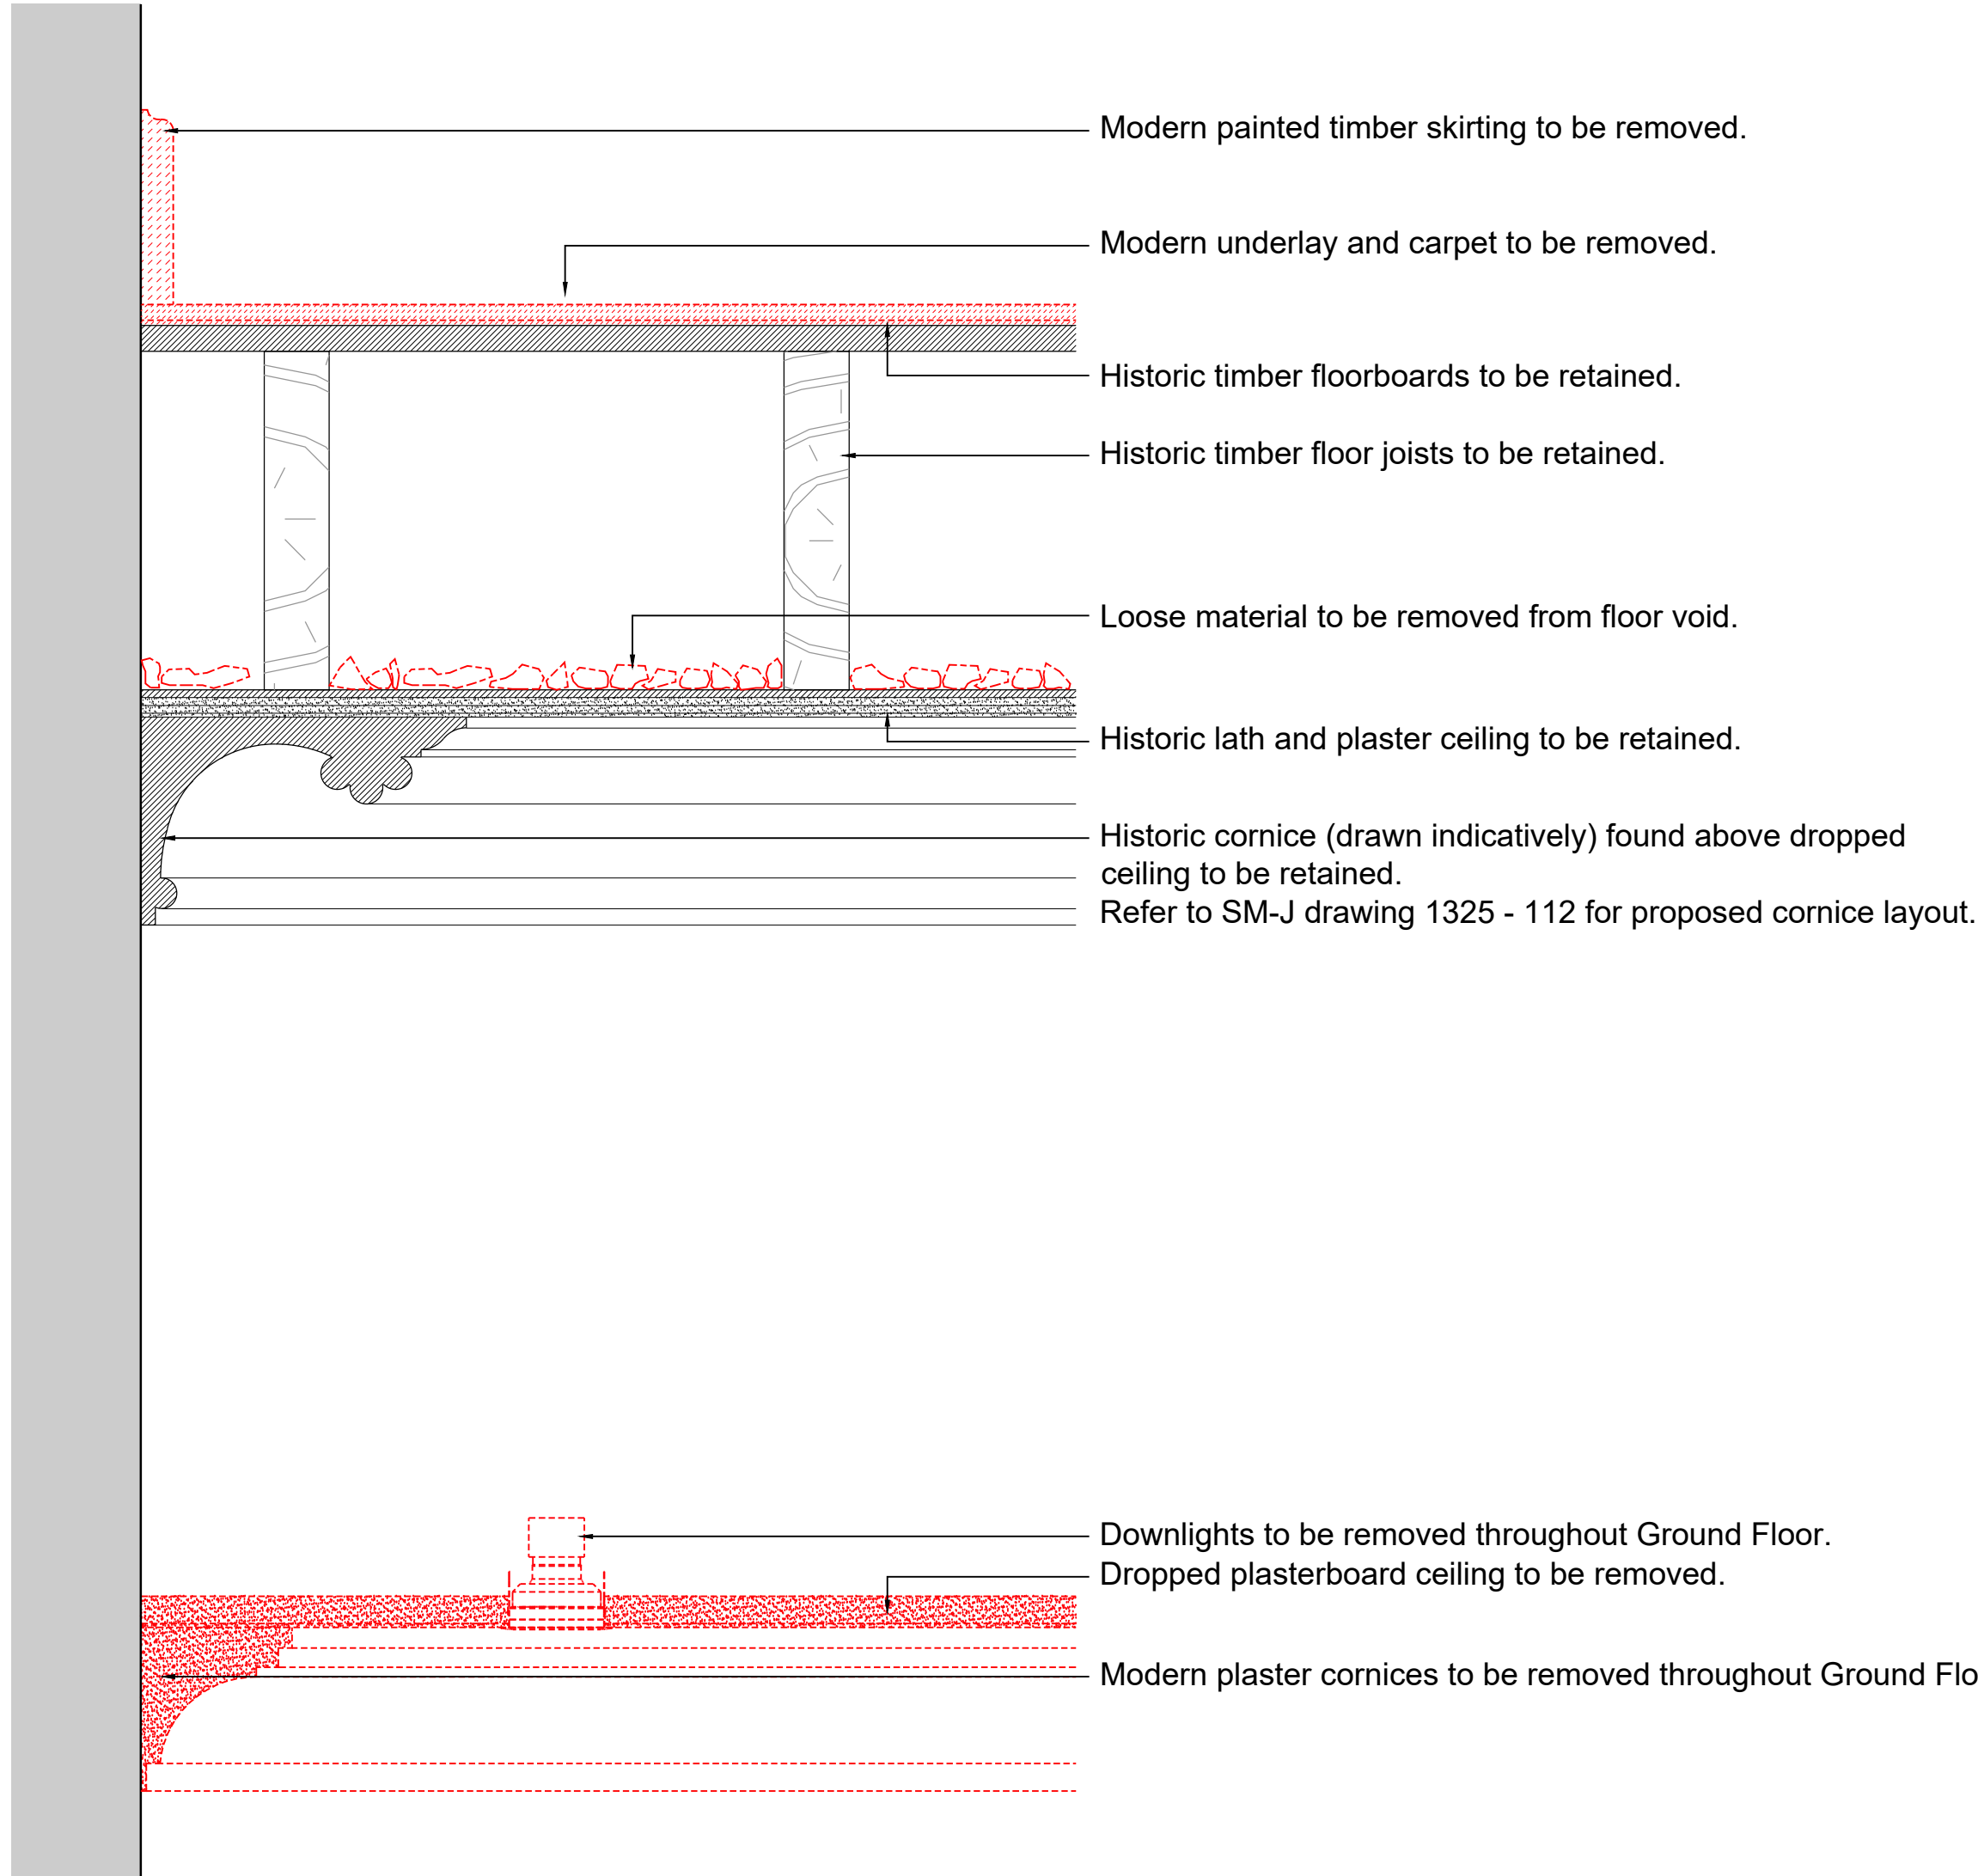

Existing Floor Detail 1:5

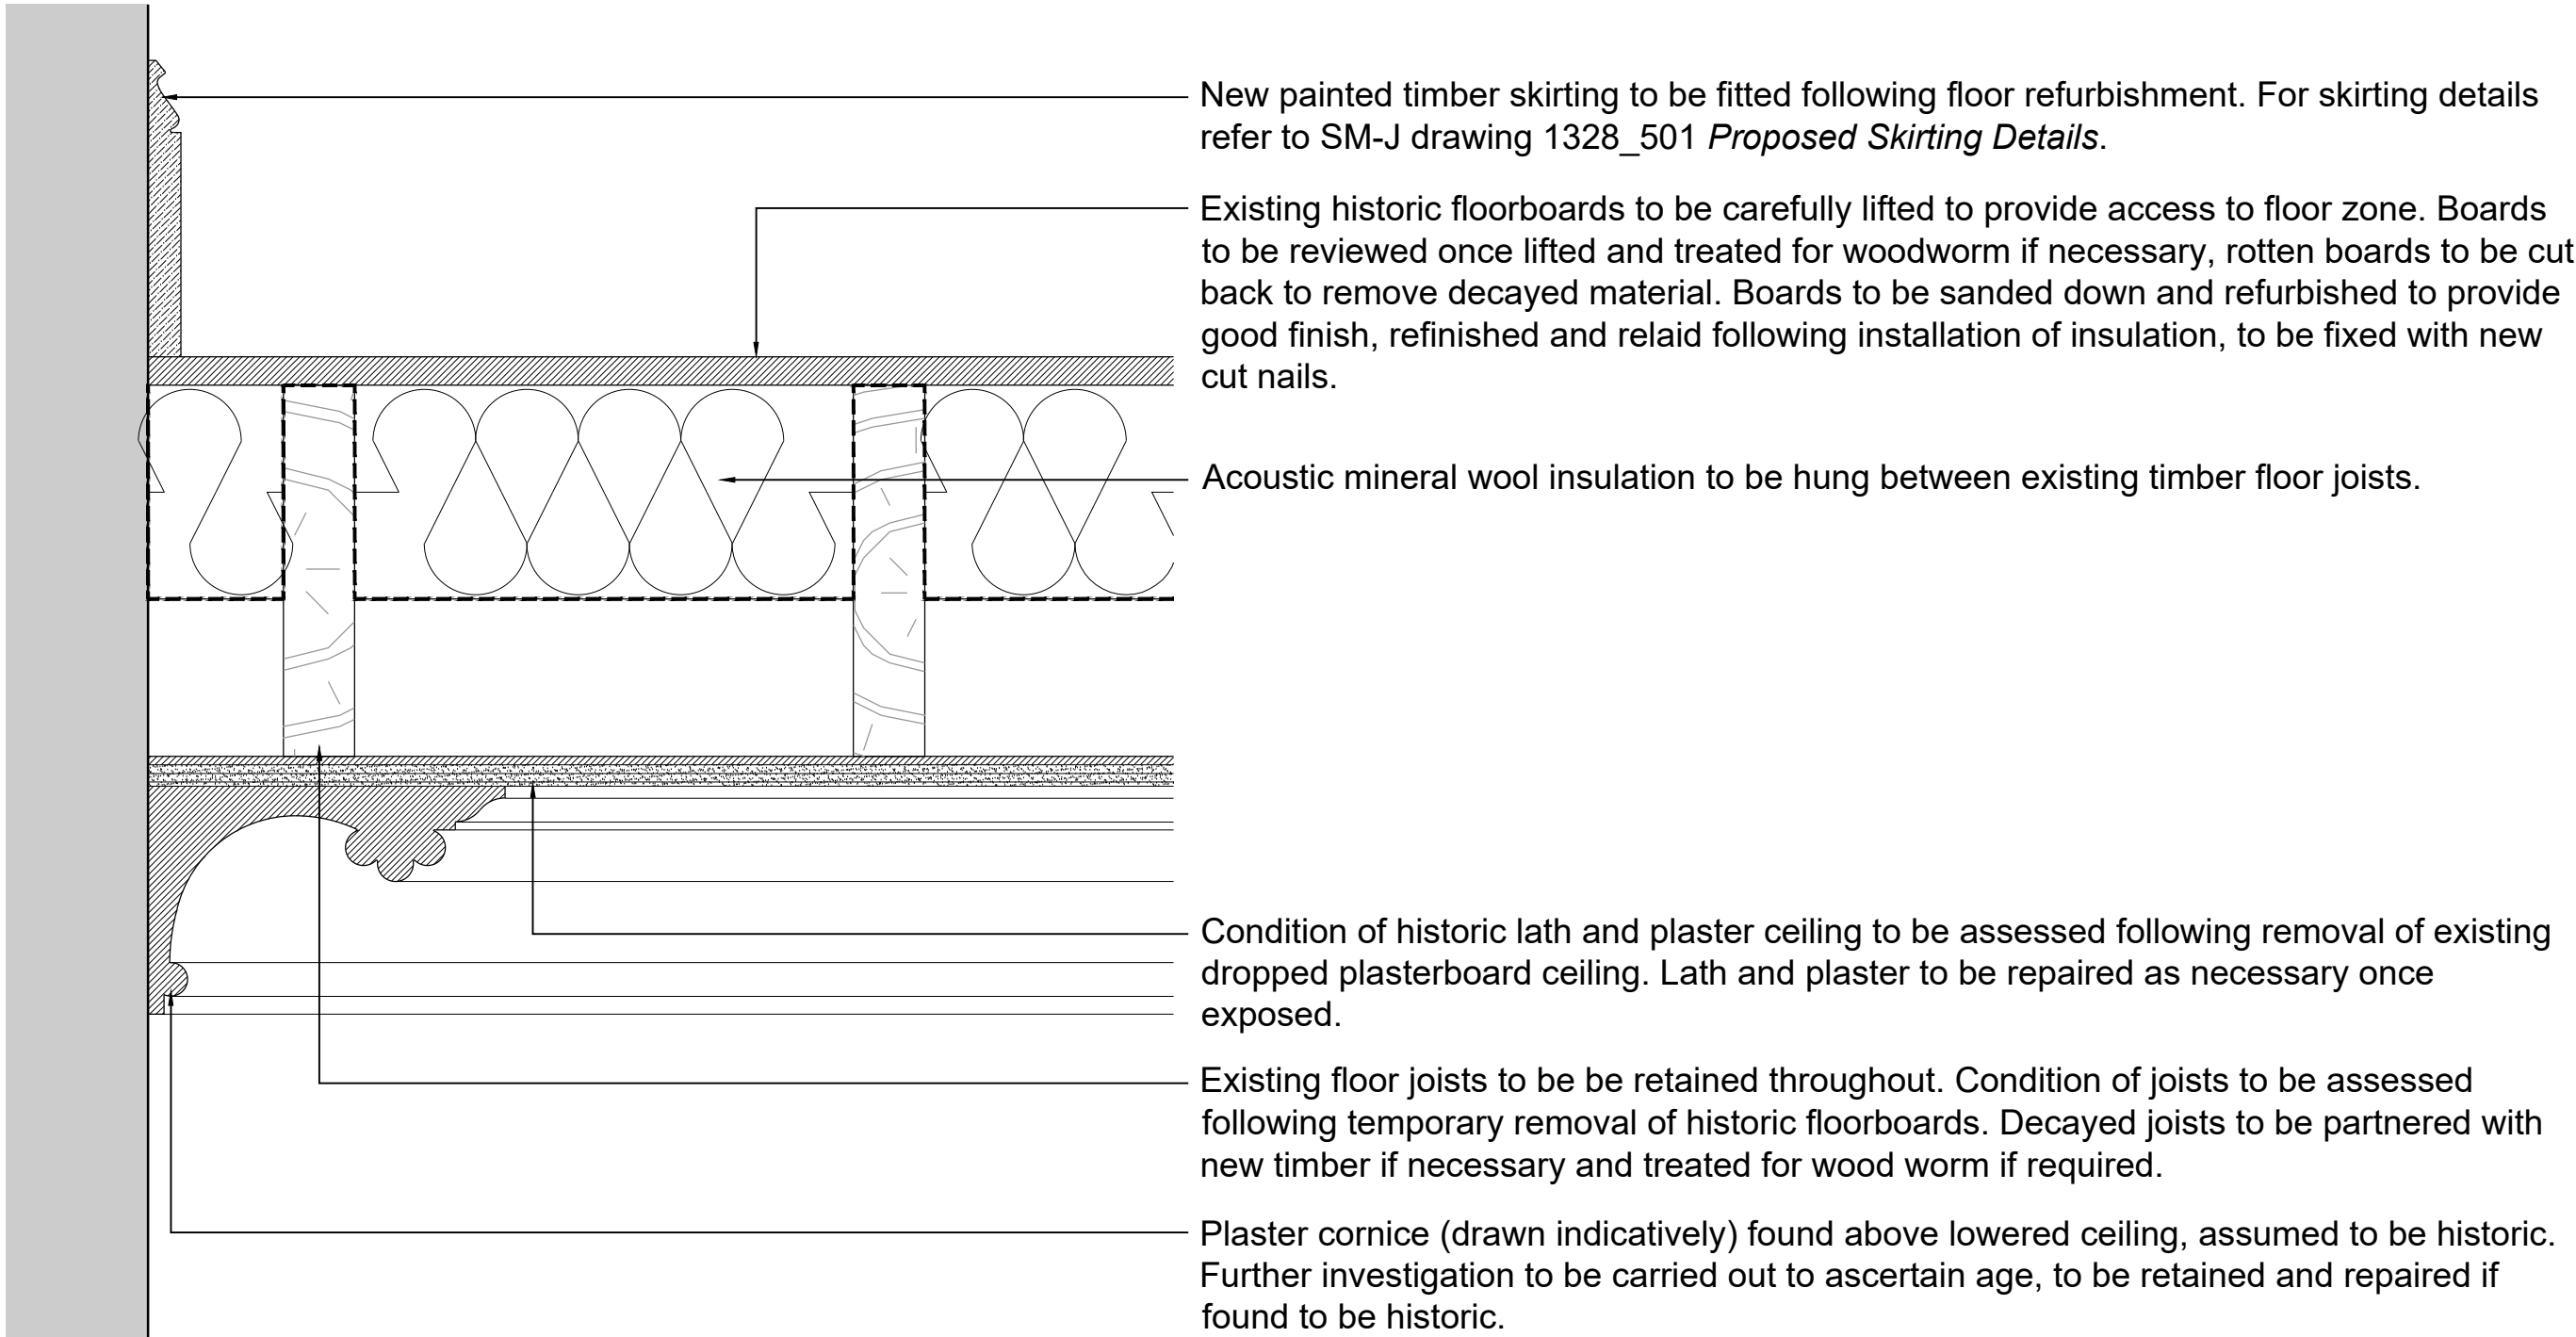

Proposed Floor Detail 1:5

0mm 0.1m 0.2m 0.3m 0.4m 0.5m  
Scale: 1:5

© SIMON MORRAY-JONES. ALL DIMENSIONS TO BE CHECKED ON SITE BEFORE WORK COMMENCES. ANY DISCREPANCIES TO BE REPORTED TO THE ARCHITECT. DO NOT SCALE

P1 - Issued to Camden Council for Planning. 24.05.2024  
A - Issued to client for approval. 26.04.2024

Revision	Date

  
**SIMON MORRAY-JONES**  
CHARTERED ARCHITECTS & DESIGNERS  
21 MILSOM STREET, BATH BA1 1DE  
TEL: 01225 787900 FAX: 01225 787901  
EMAIL: sm-j@sm-j.com

Client  
**Elisabeth Krohn**

Project  
**10 Park Village West  
Camden, London  
NW1 4AE**

Drawing Title  
**Proposed First Floor  
Typical Floor Detail**

Scale @ A1	Drawn By	Date
1:5	TH	April 2024
Job Number	Drawing Number	Revision
1328	512	P1