


Proposed First Floor Plan Extract 1:200


New door NDF.01




Existing Door

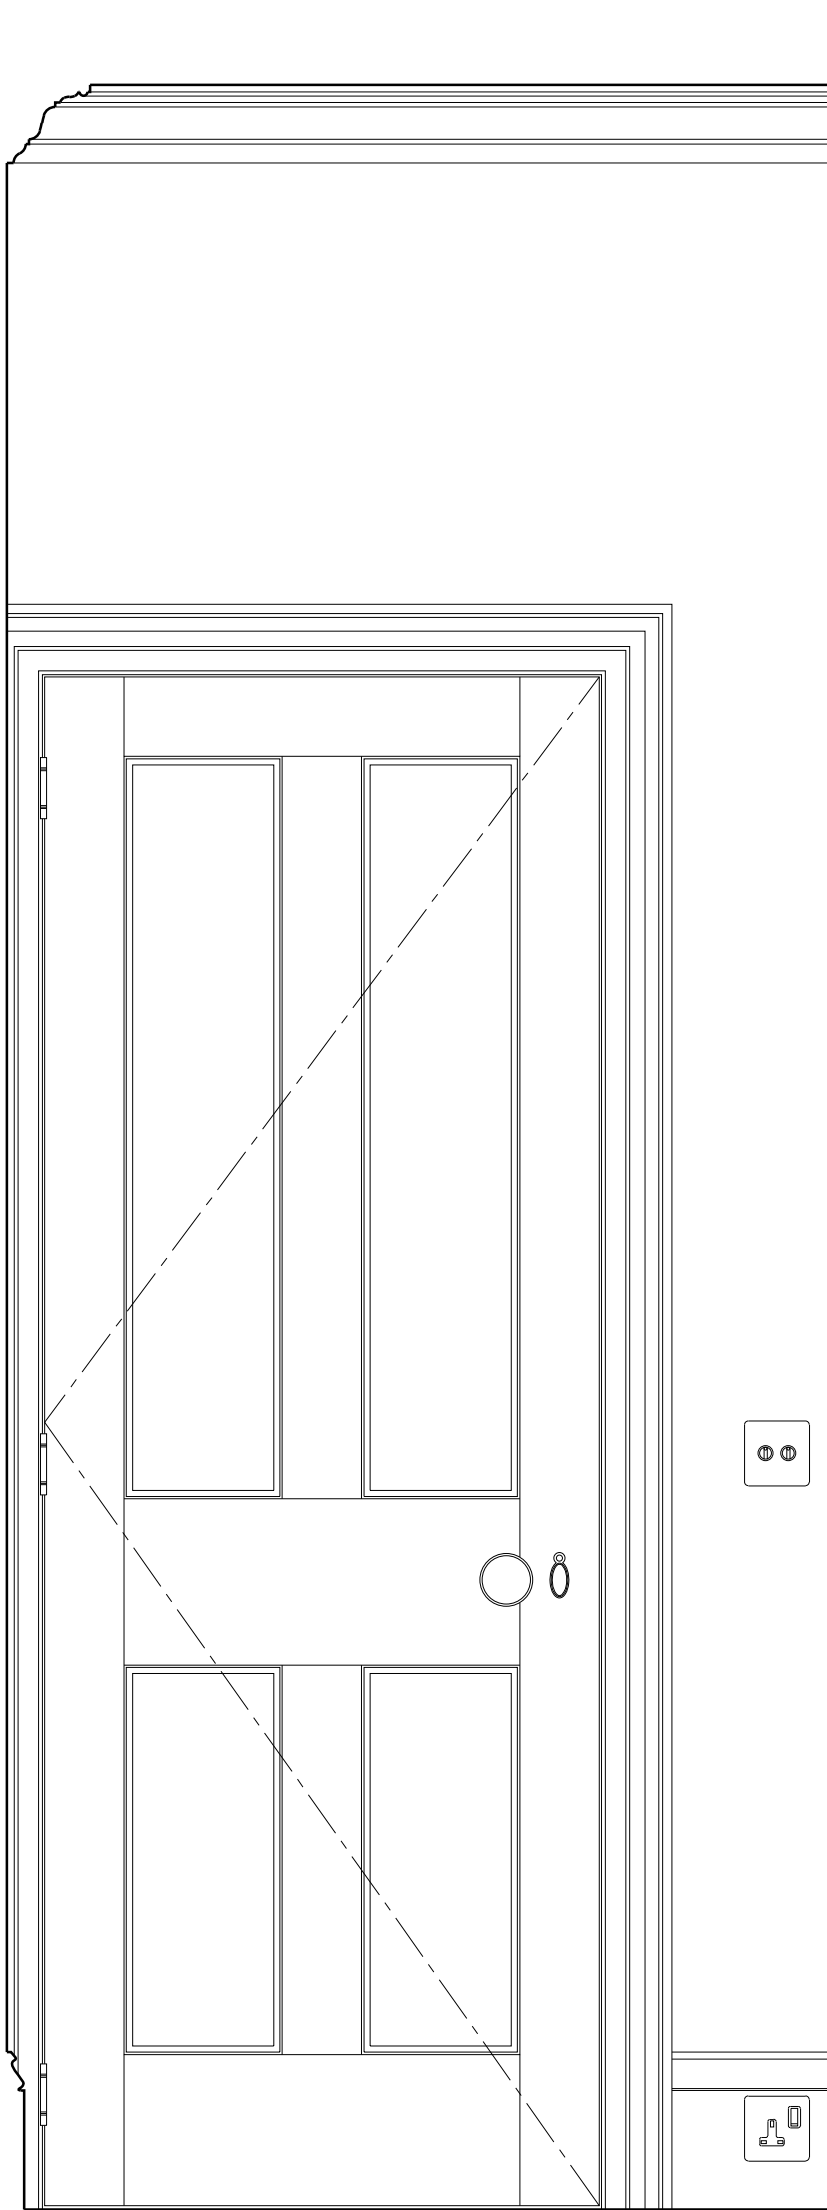


Proposed Elevation (RF07 Side) 1:10

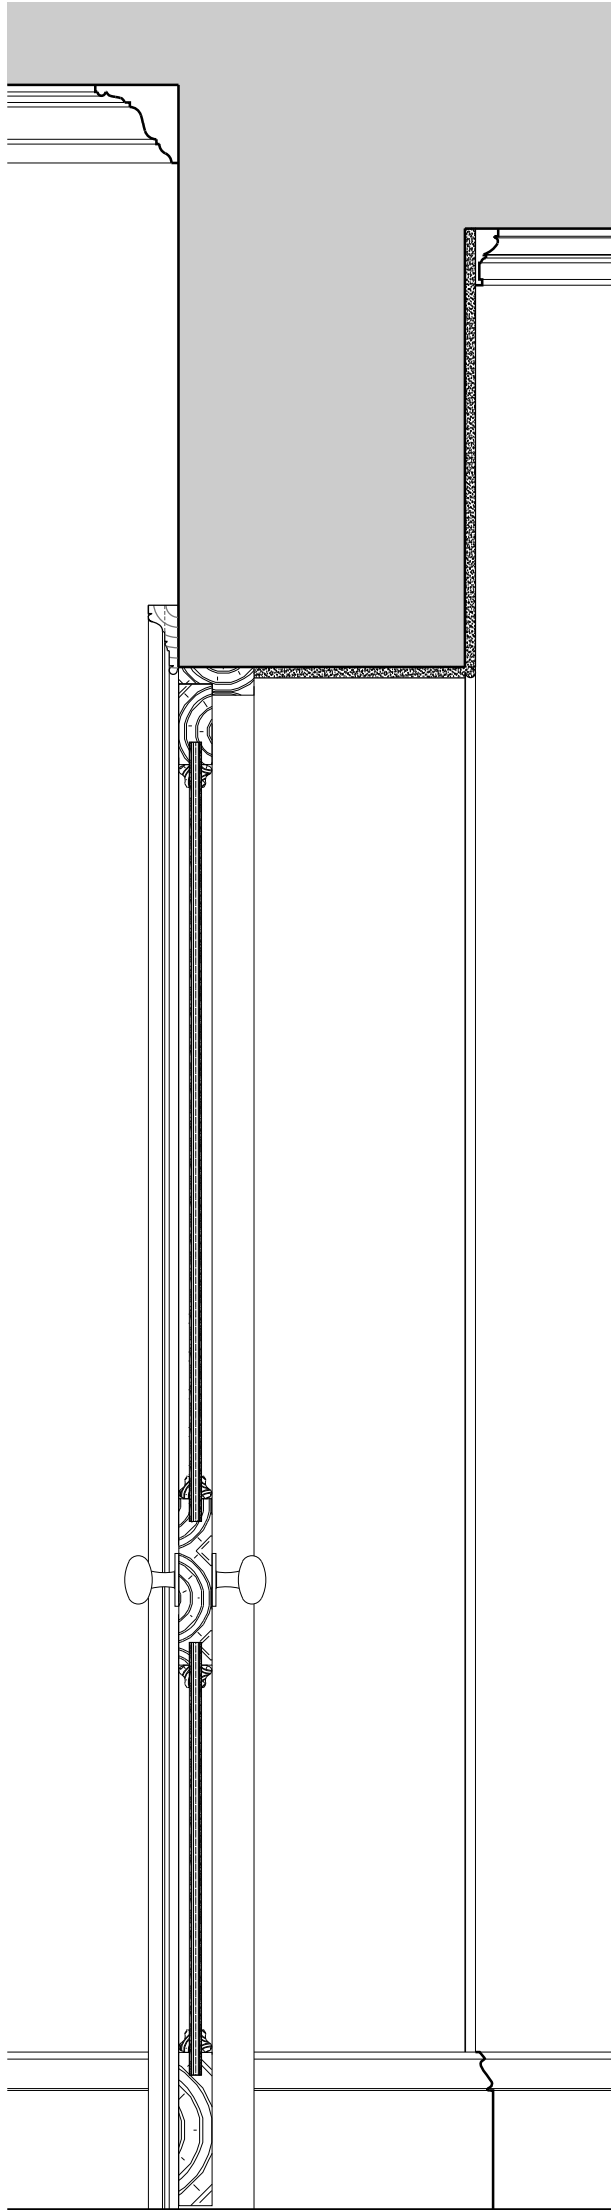

Proposed Section 1:10

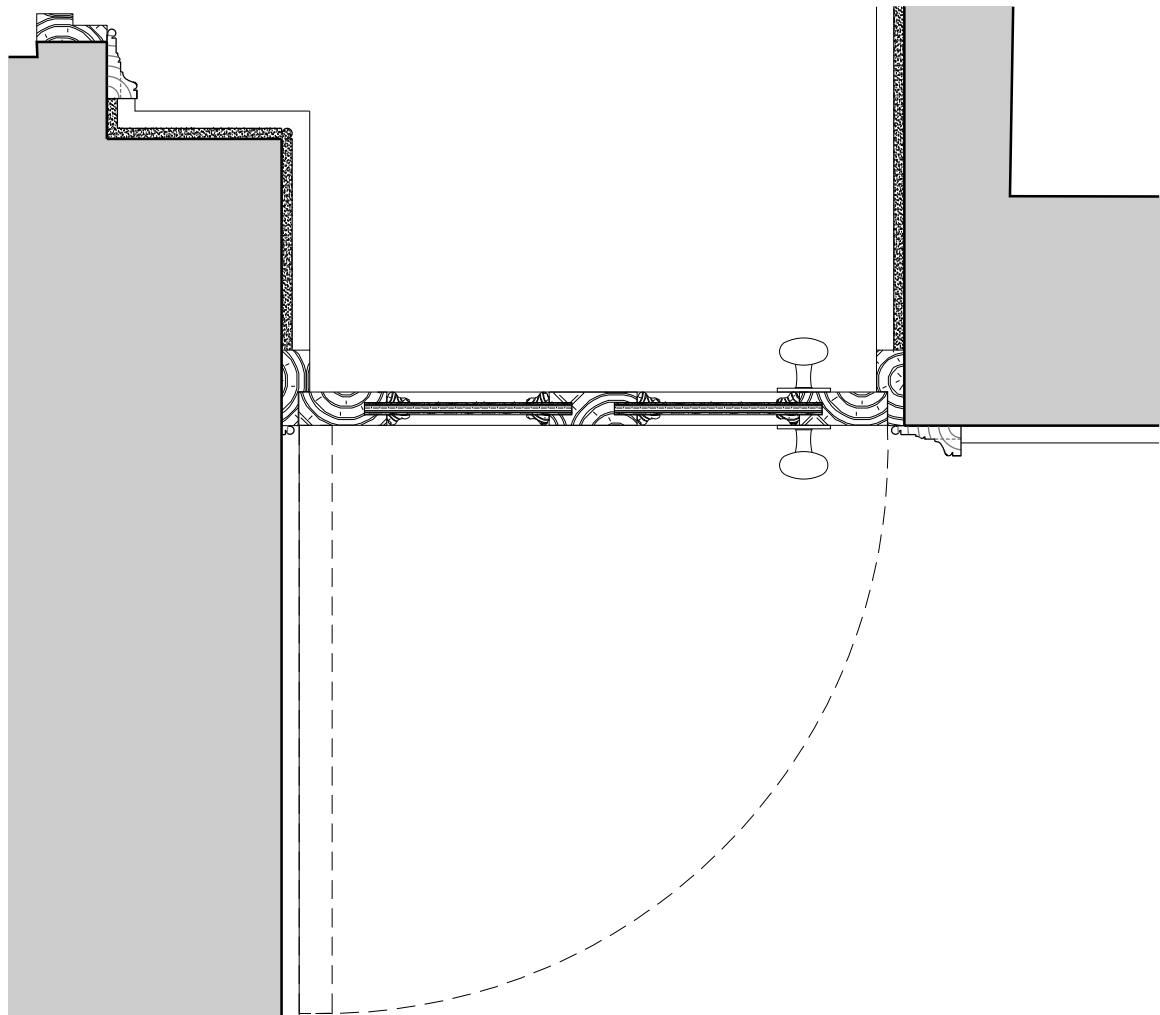


Proposed Plan 1:10

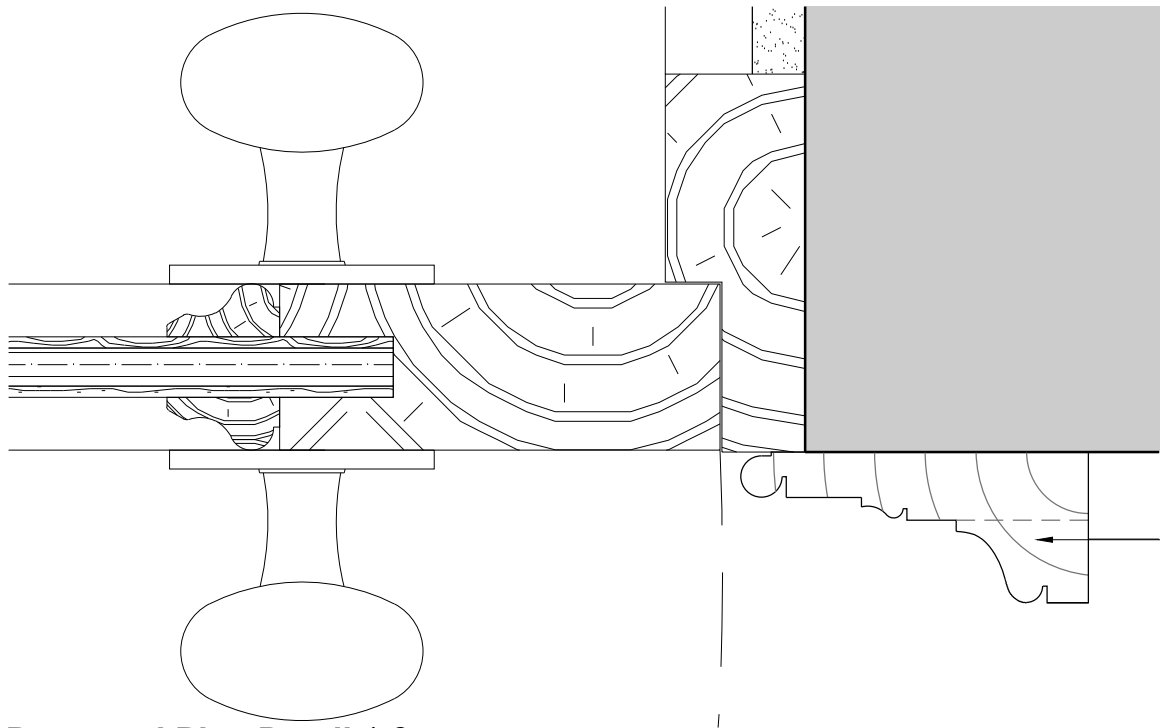


Proposed Plan Detail 1:2

Painted tulipwood architrave, profile to match existing on First Floor.

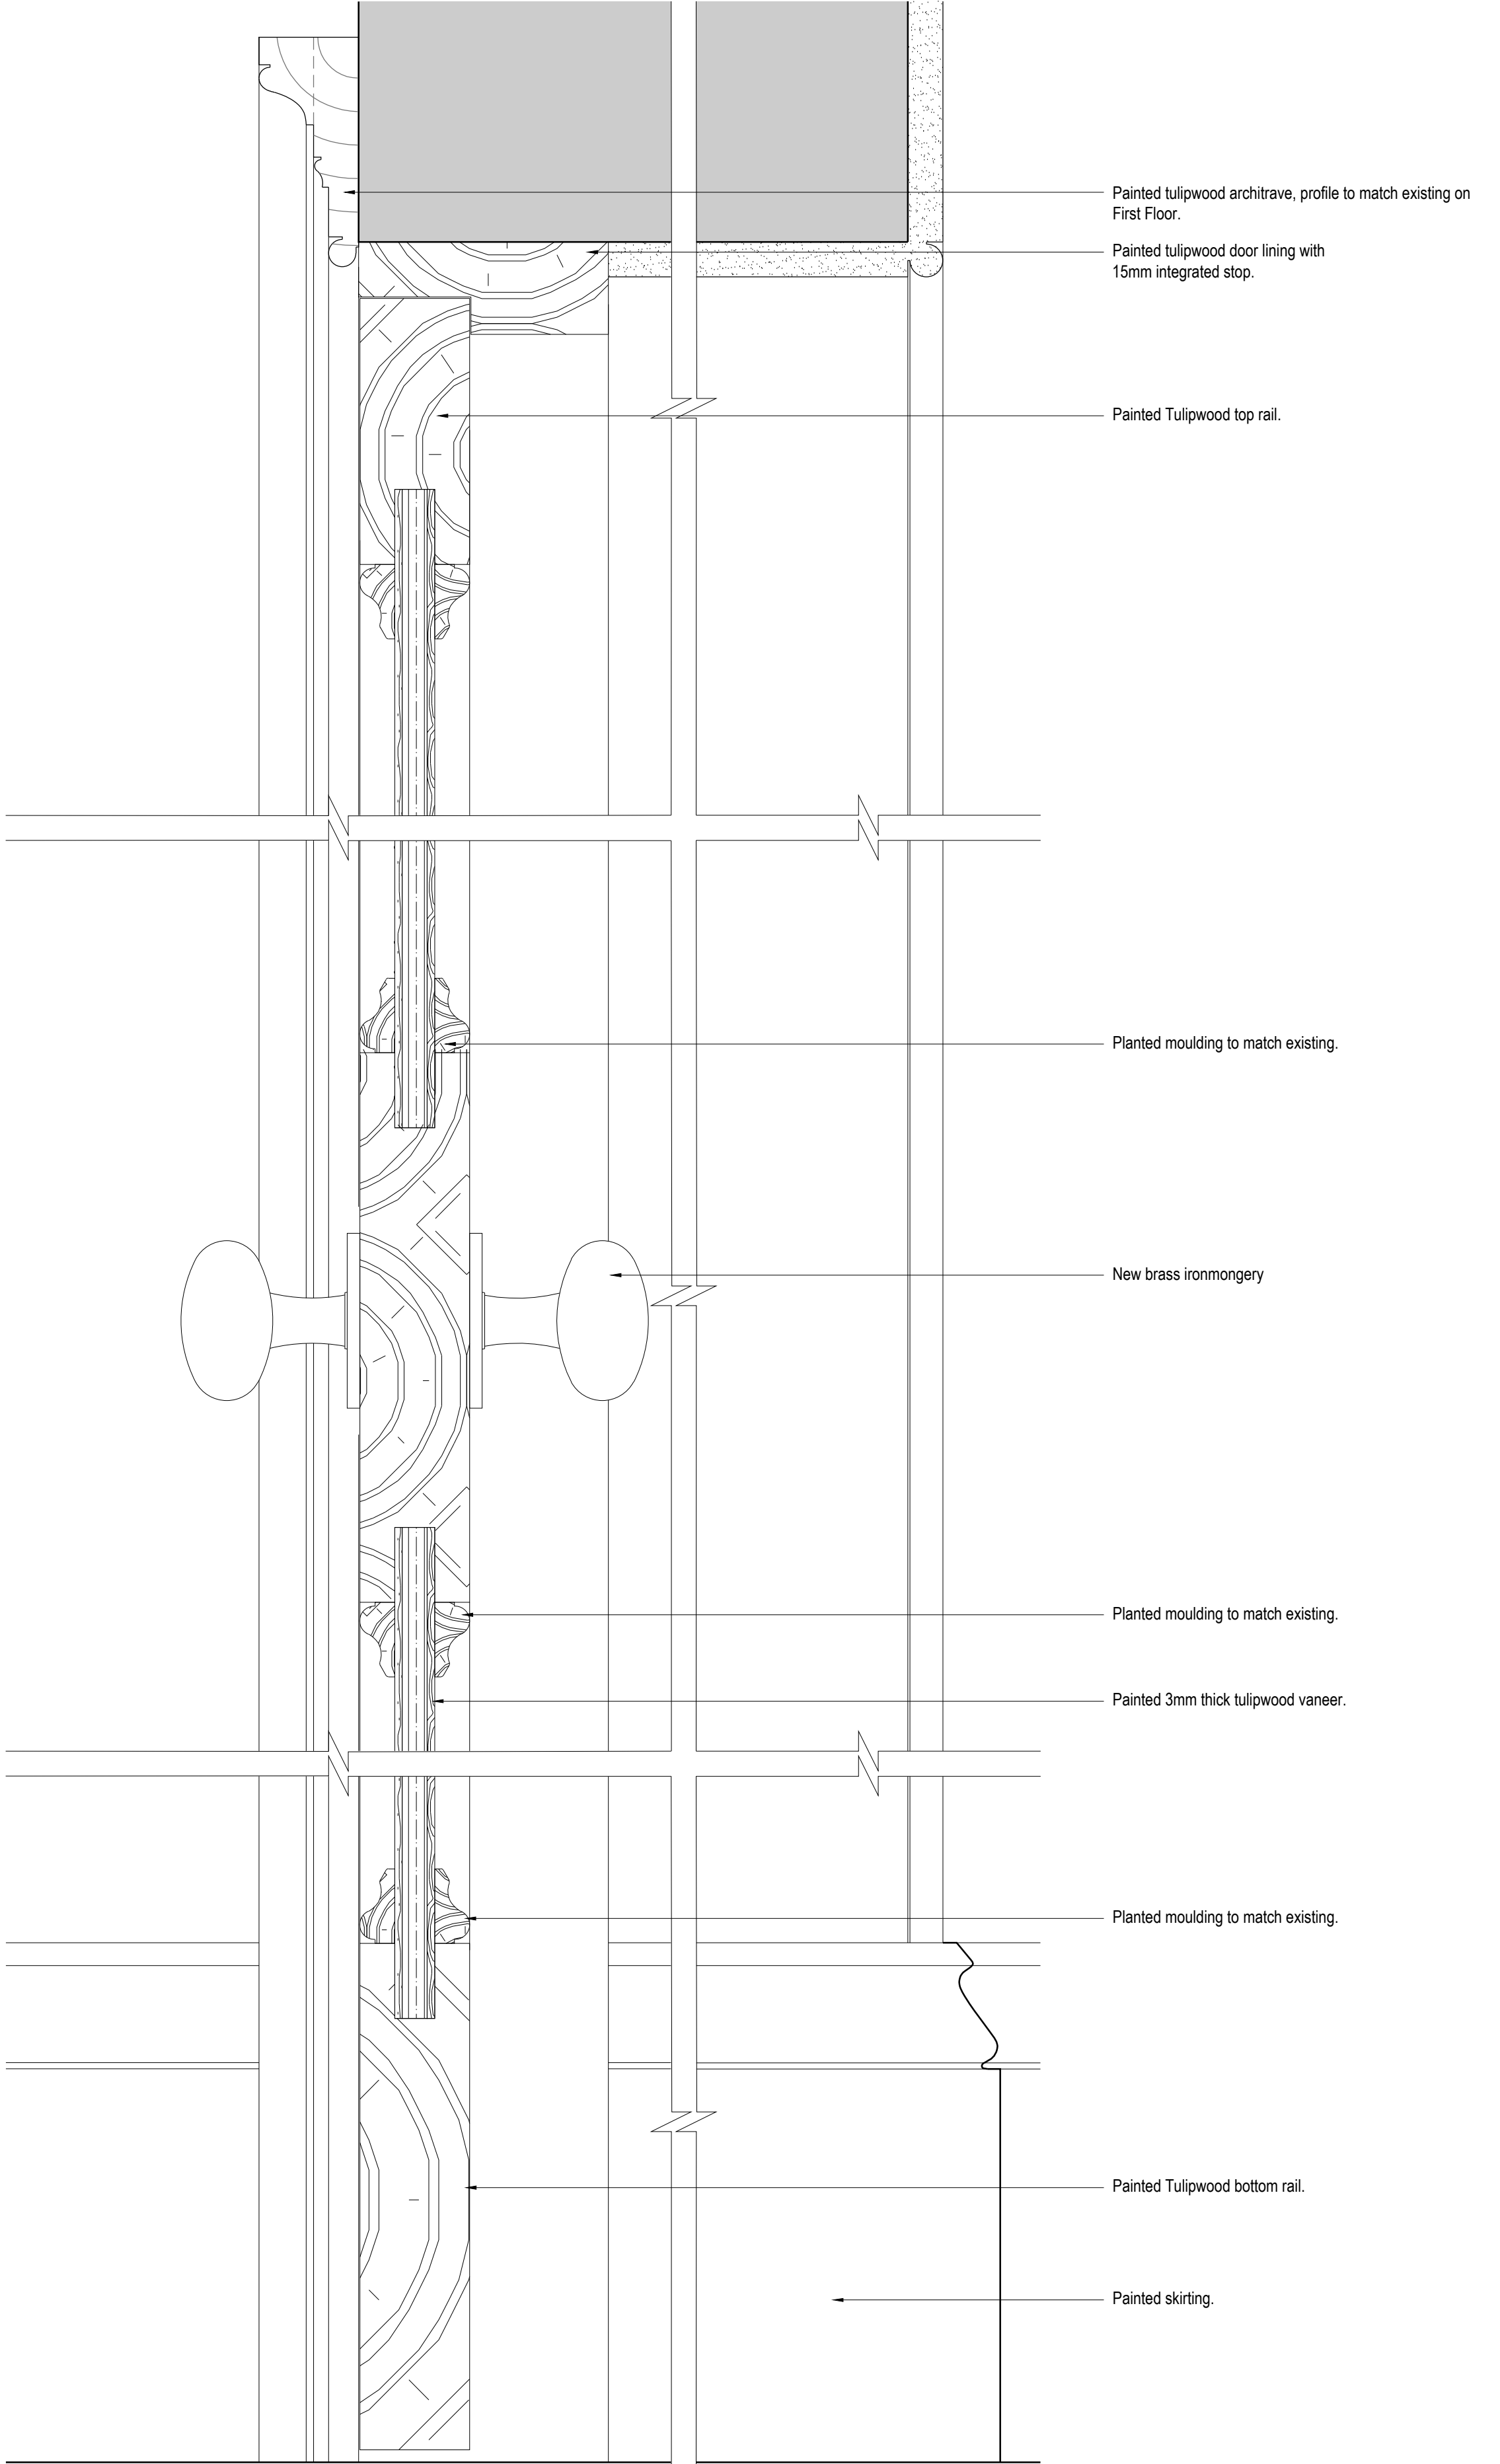

Proposed Section Details 1:2

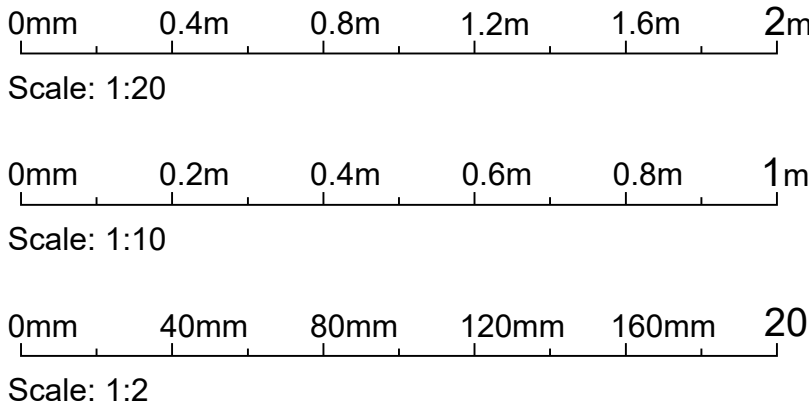

© SIMON MORRAY-JONES. ALL DIMENSIONS TO BE CHECKED ON SITE BEFORE WORK COMMENCES. ANY DISCREPANCIES TO BE REPORTED TO THE ARCHITECT. DO NOT SCALE

P1 - Issued to Camden Council for Planning. 24.05.2024
A - Issued to client for approval. 26.04.2024

Revision	Date
----------	------


SIMON MORRAY-JONES
CHARTERED ARCHITECTS & DESIGNERS
21 MILSOM STREET, BATH BA1 1DE
TEL: 01225 787900 FAX: 01225 787901
EMAIL: sm-j@sm-j.com

Client
Elisabeth Krohn

Project
**10 Park Village West
Camden, London
NW1 4AE**

Drawing Title
Proposed NDF01 Door Detail

Scale @ A1 1:10 & 1:2	Drawn By TH	Date April 2024
Job Number 1328	Drawing Number 518	Revision P1