



First Floor Plan 1:100

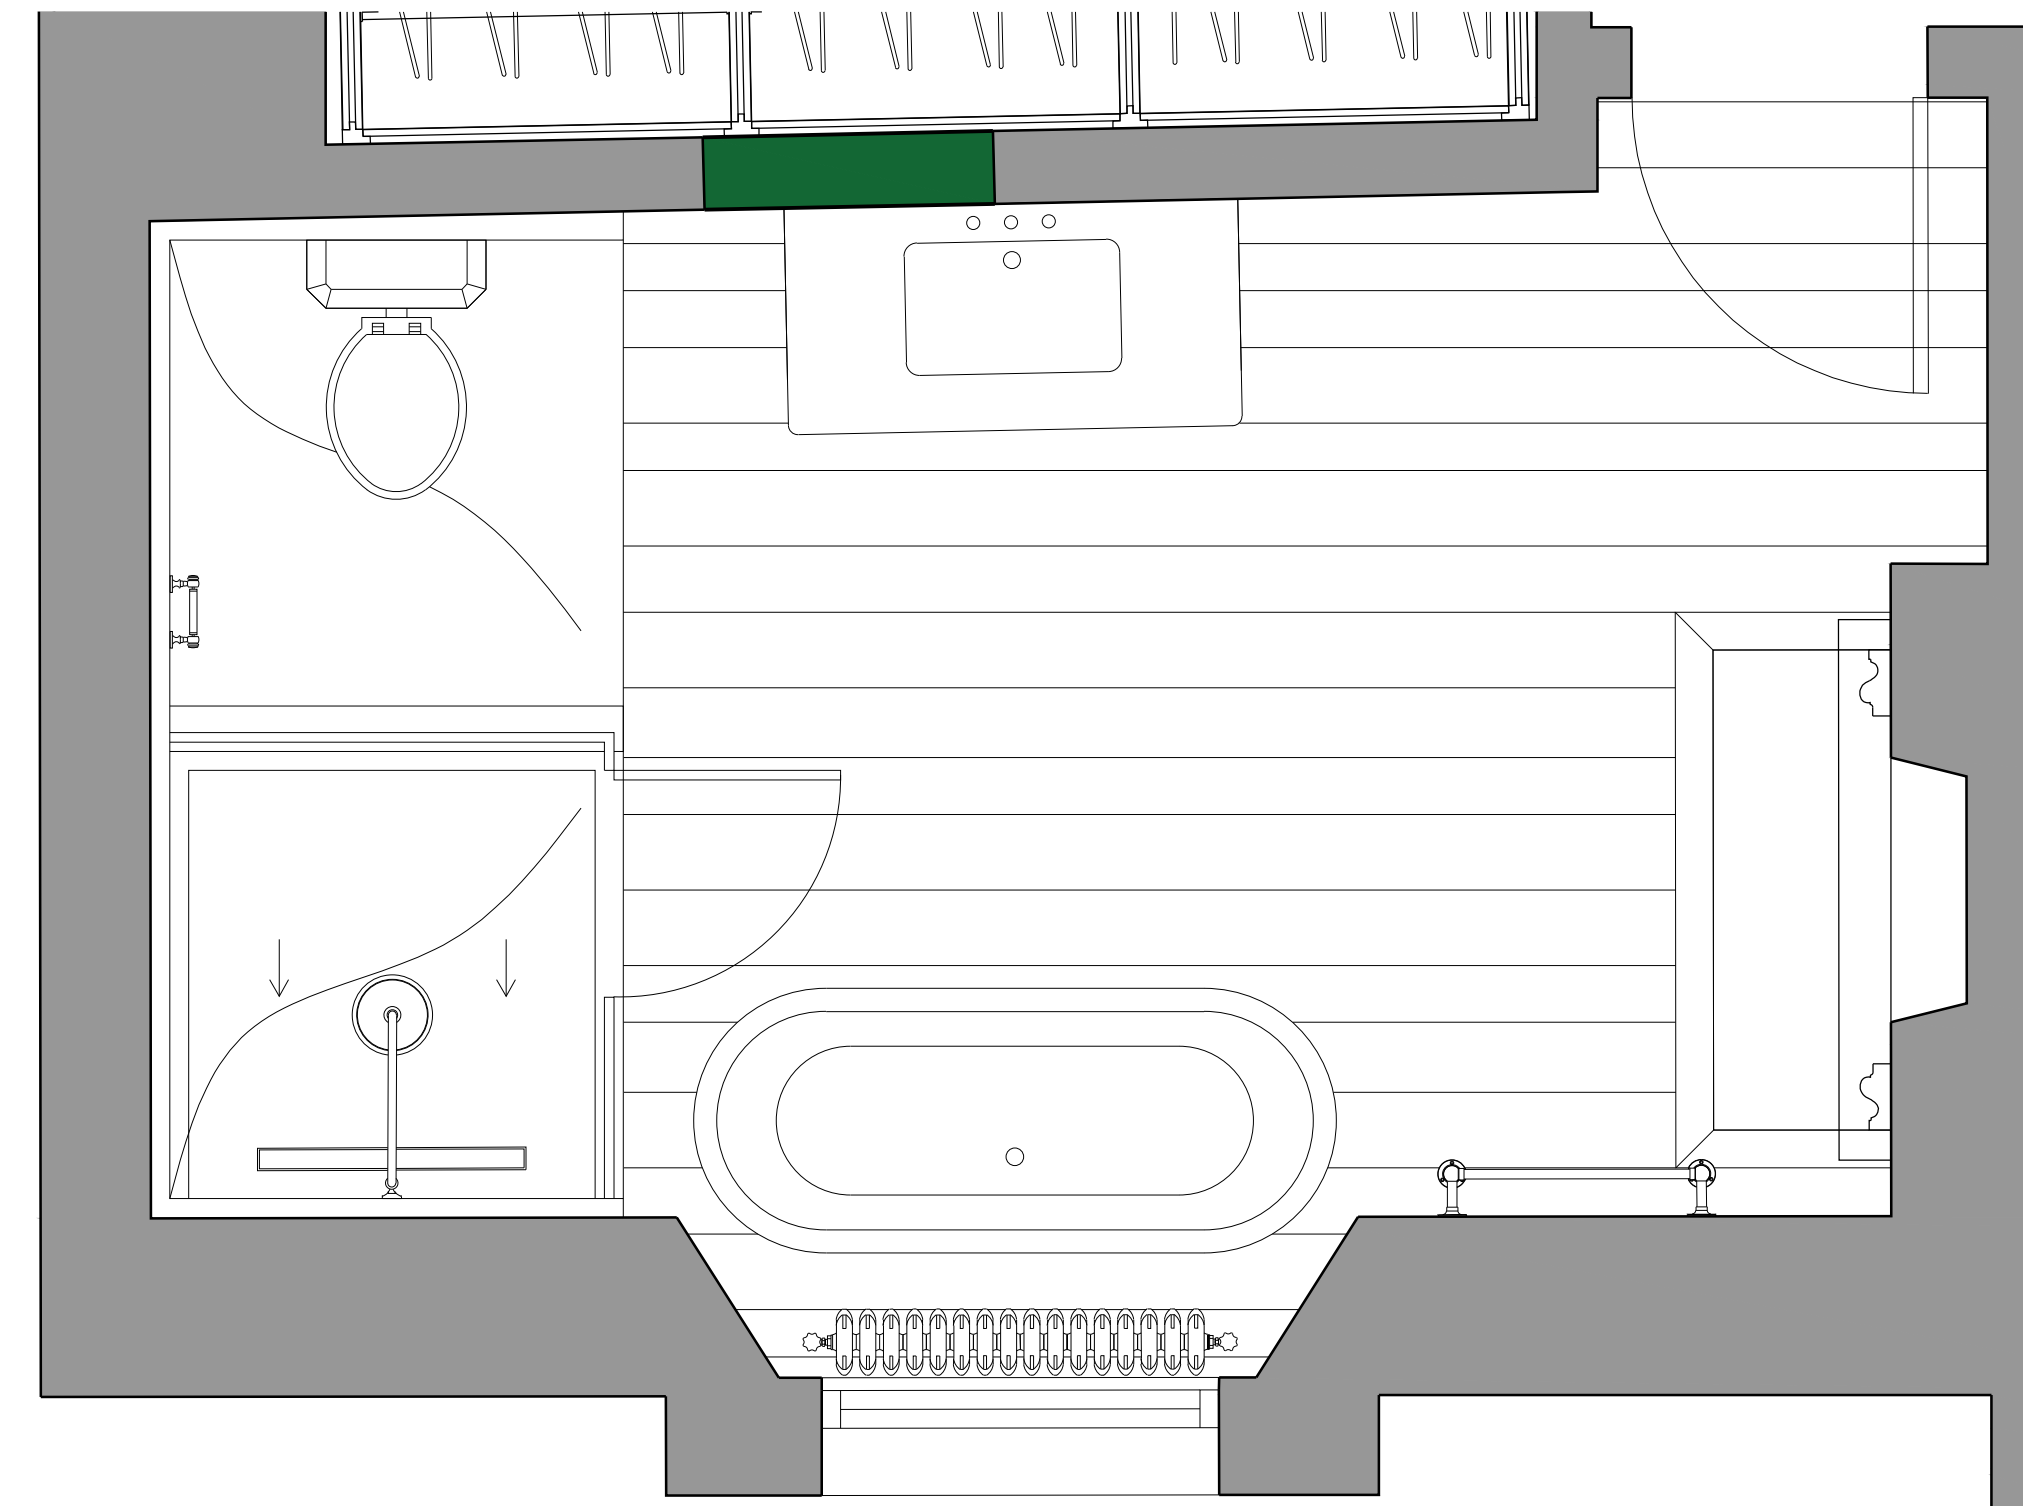


Proposed Master Ensuite Plan 1:20

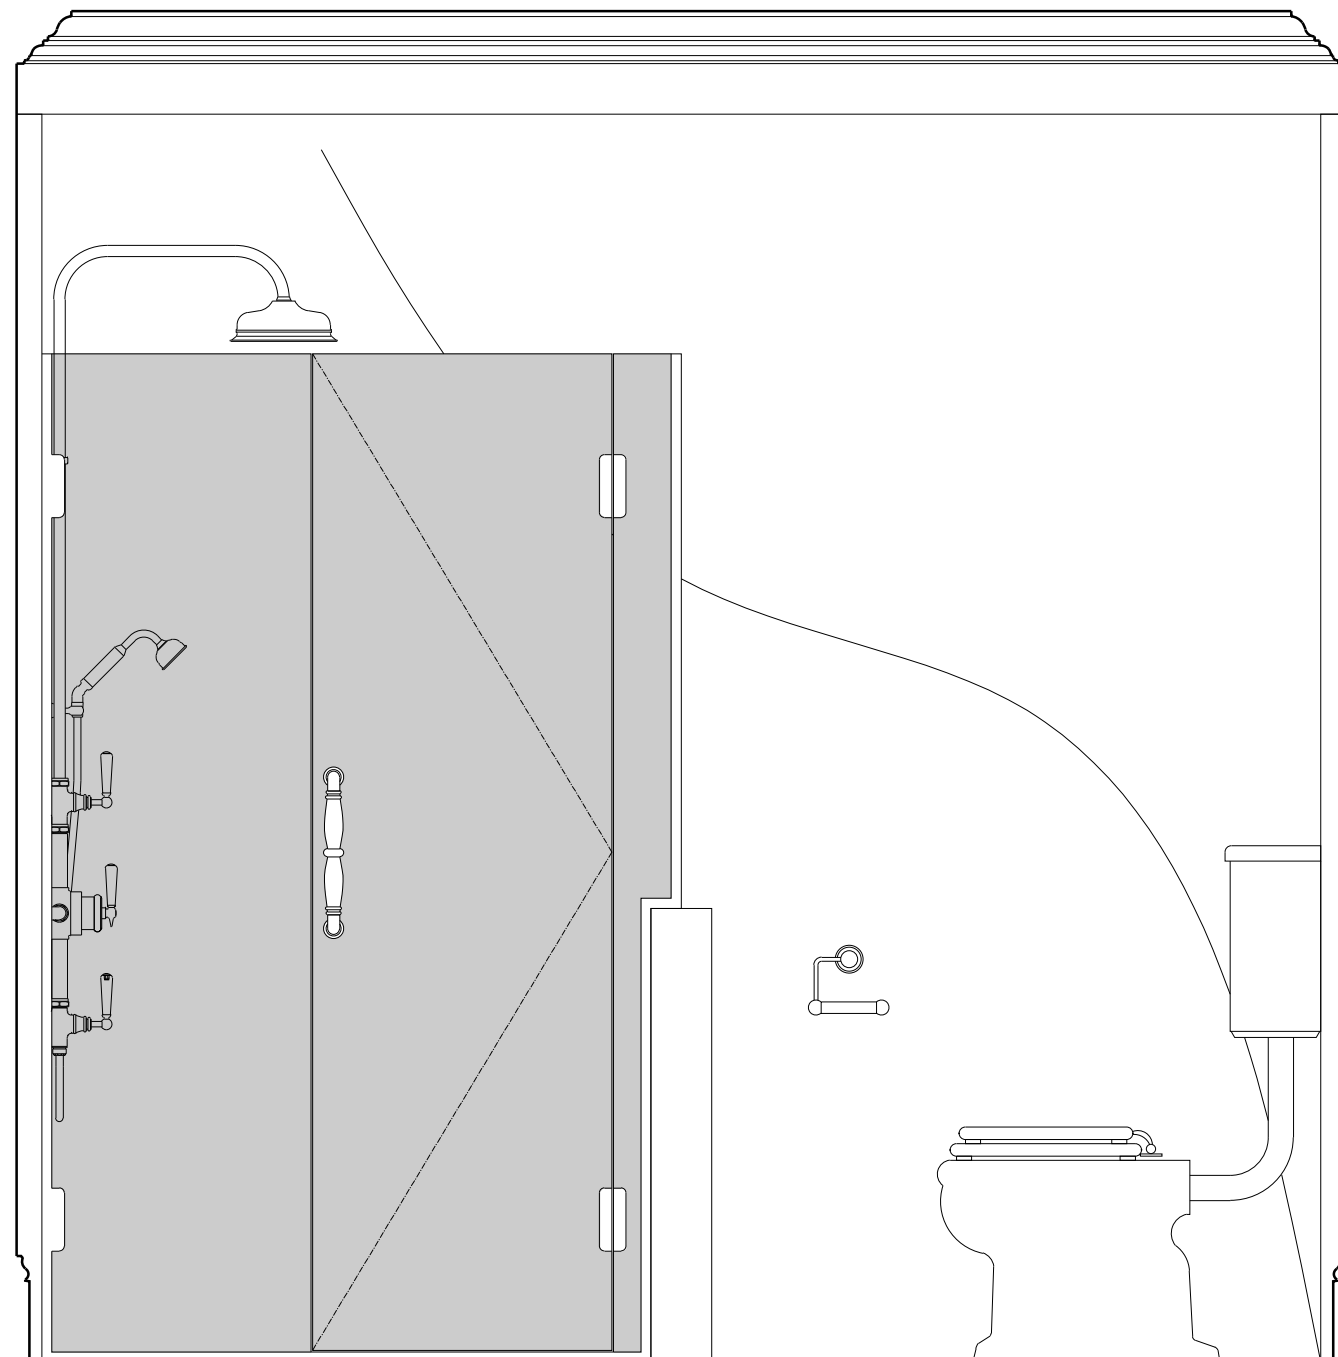


North Internal Elevation 1:15



East Internal Elevation 1:15

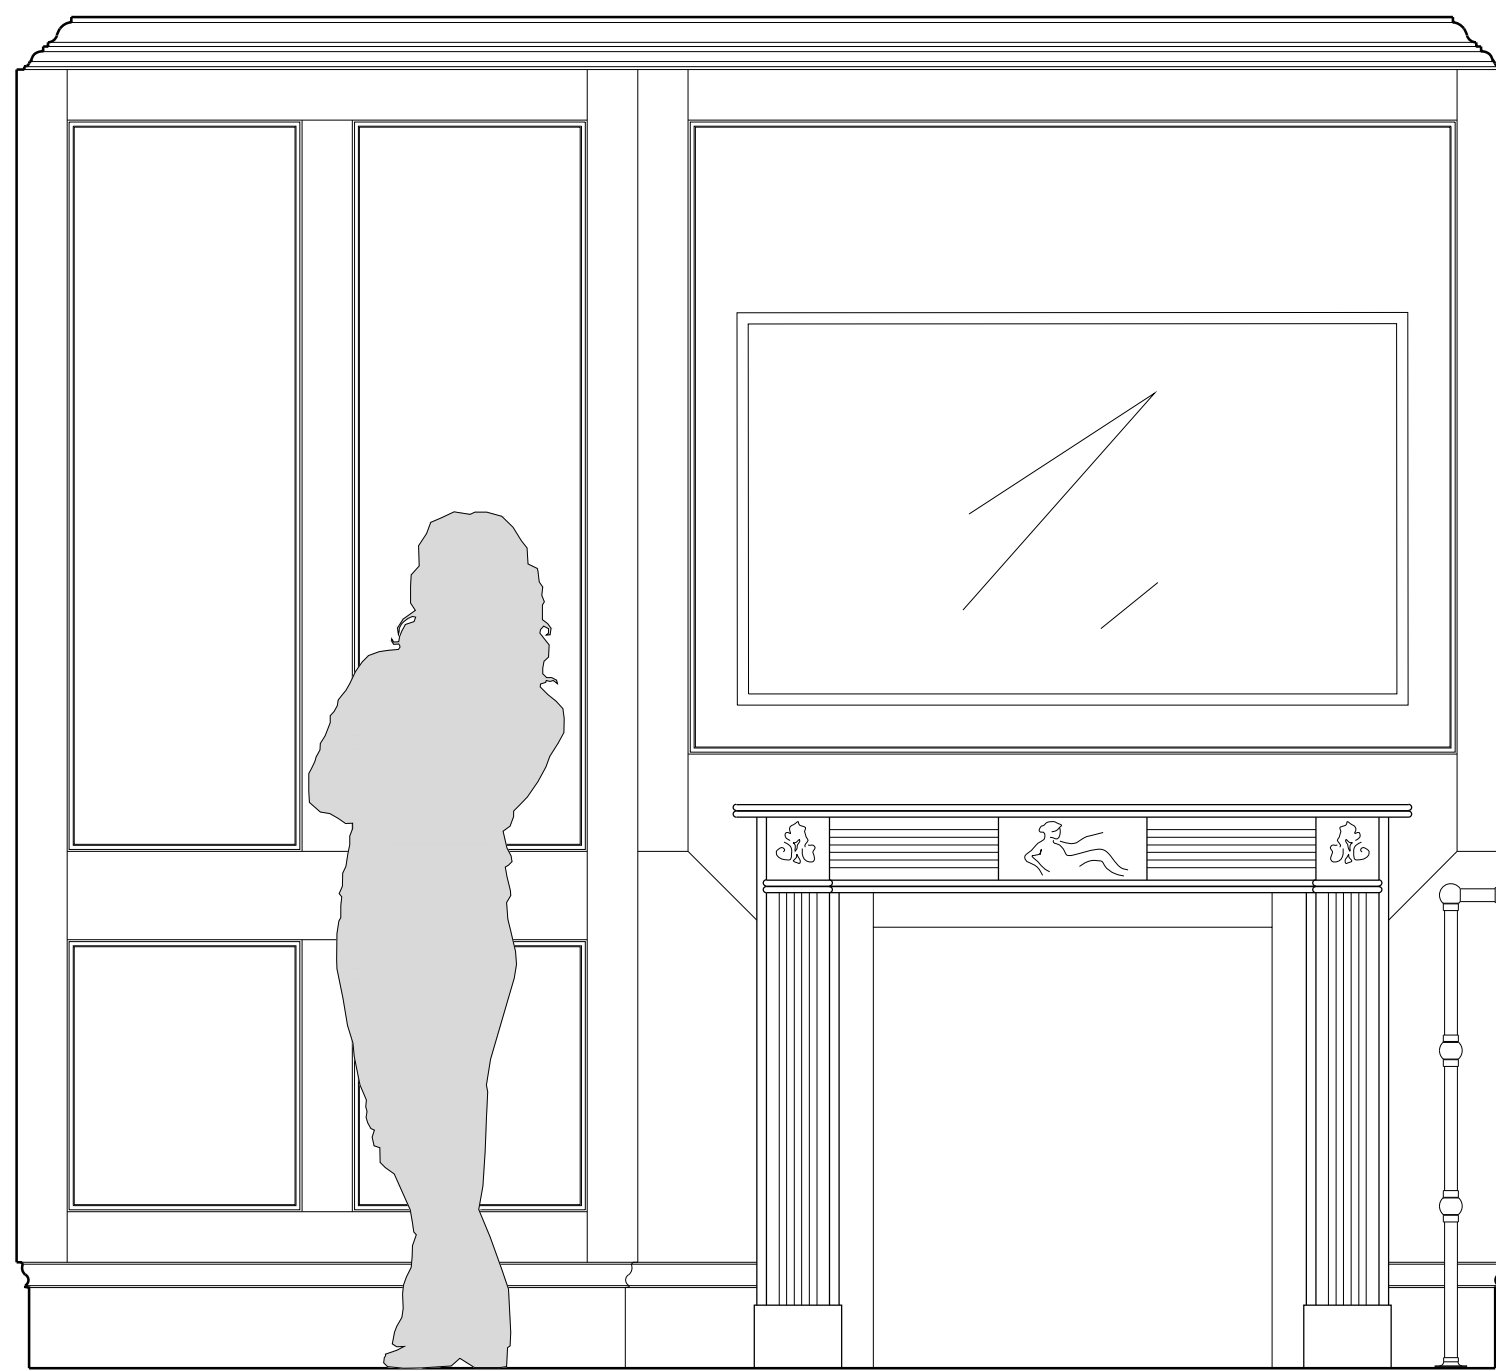

South Internal Elevation 1:15

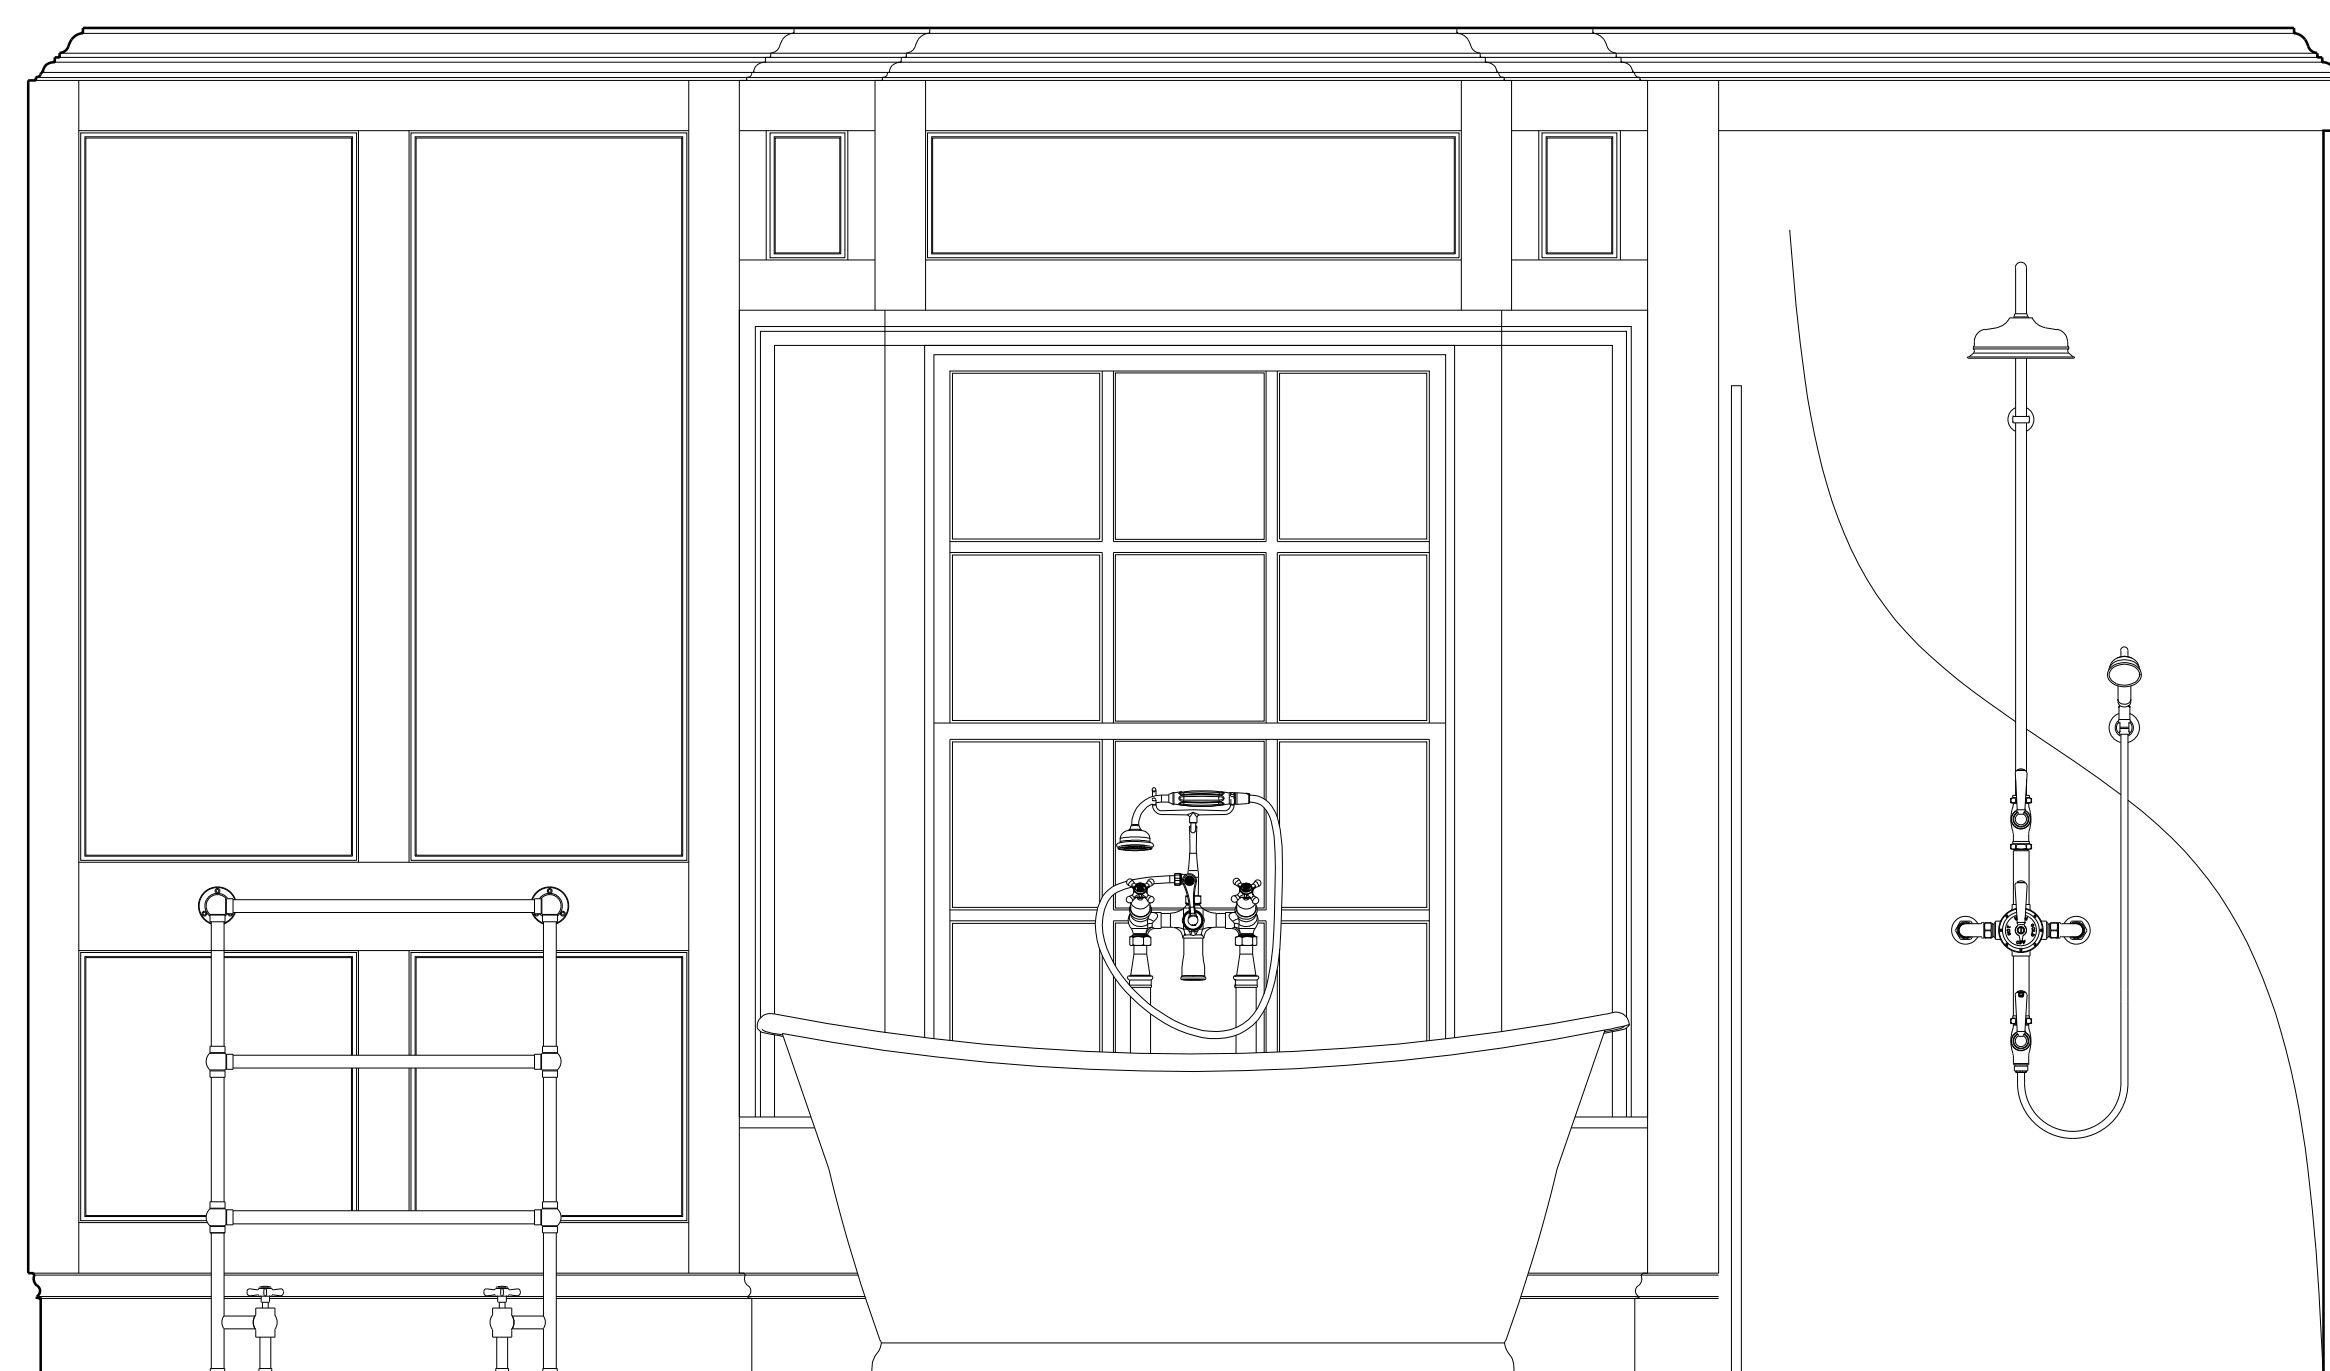

West Internal Elevation 1:15



SIMON MORRAY-JONES
CHARTERED ARCHITECTS & DESIGNERS

21 MILSOM STREET, BATH BA1 1DE
TEL: 01225 787900 FAX: 01225 787901
EMAIL: sm-j@sm-j.com

Notes

© SIMON MORRAY-JONES. ALL DIMENSIONS TO BE CHECKED ON SITE BEFORE WORK COMMENCES.
ANY DISCREPANCIES TO BE REPORTED TO THE ARCHITECT. DO NOT SCALE

P1 - Issued to Camden Council for Planning.
C - Panelling above fireplace and basin amended, issued to client for comment.
B - Shower enclosure amended. Issued to client for comment.
A - Issued to client for comment.
Revision

24.05.2024
24.04.2024
08.04.2024
12.03.2024
Date

Scale @ A1
1:15

Drawn By
SLK

Date
March 2024

Job Number
1328

Drawing Number
4209

Revision
P1

Client
Ms Elisabeth Krohn
Project
10 Park Village West, Camden, London, NW1 4AE
Drawing Title
Proposed Master Ensuite (RF09) Internal Elevations