




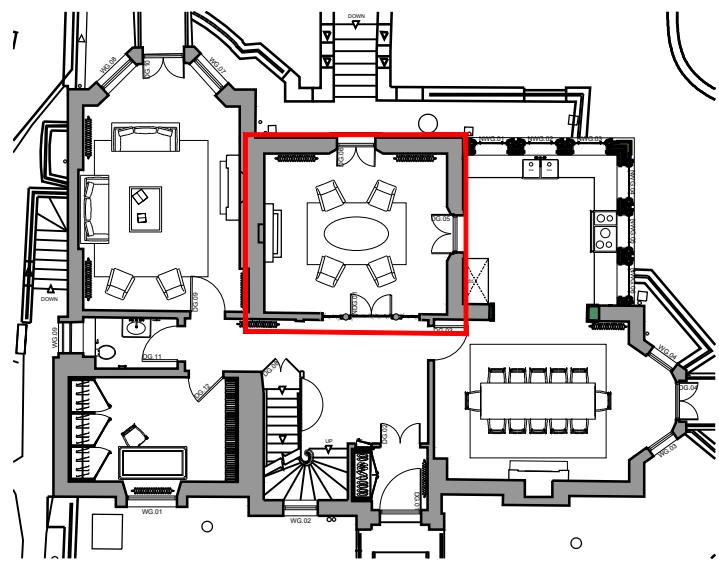


Ground Floor Plan 1:200

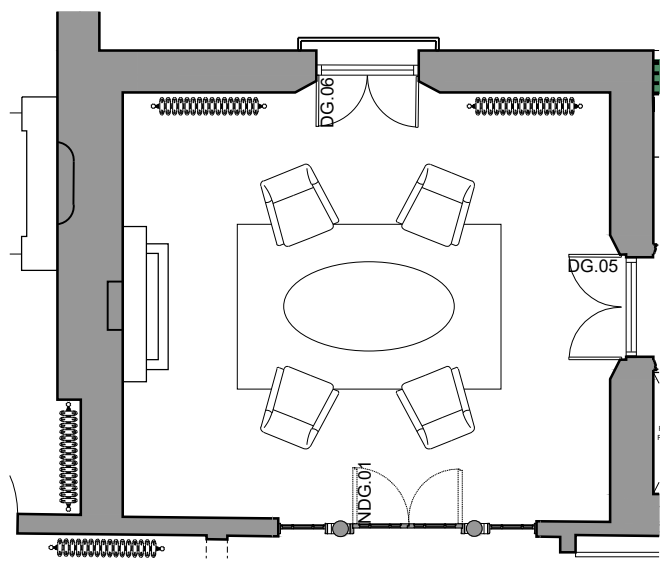


Reception Room Plan 1:75

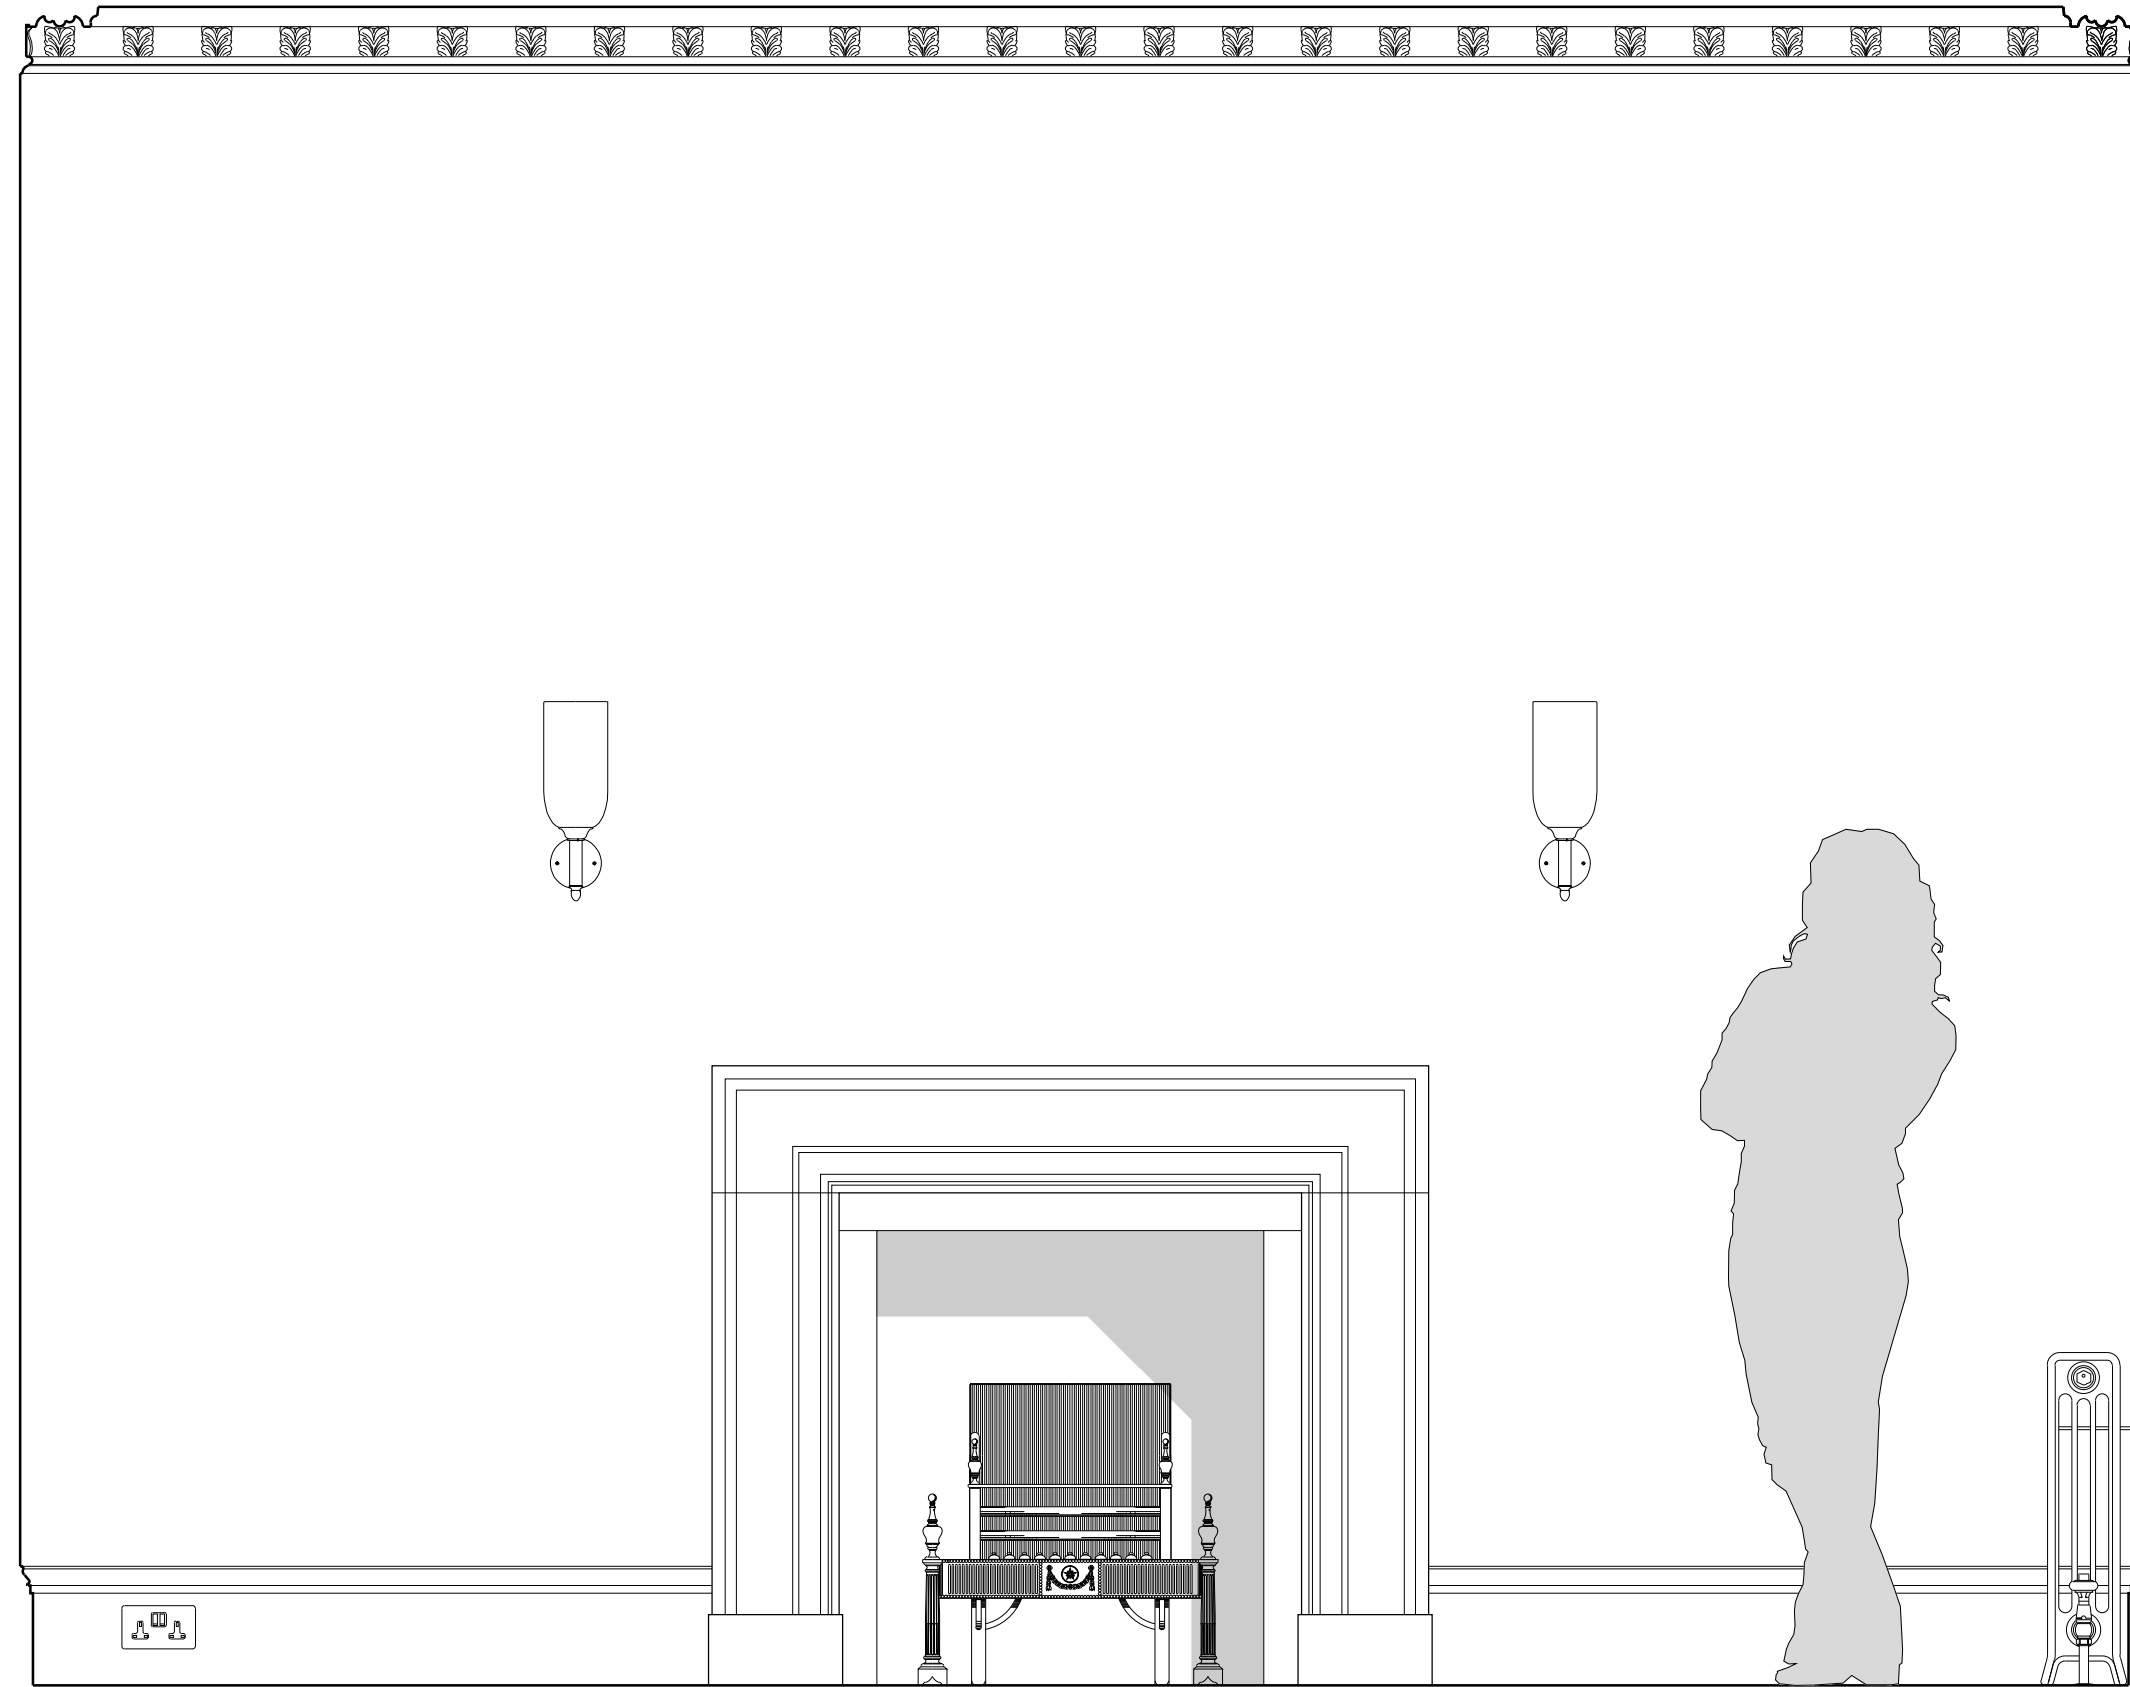


North Internal Elevation 1:15

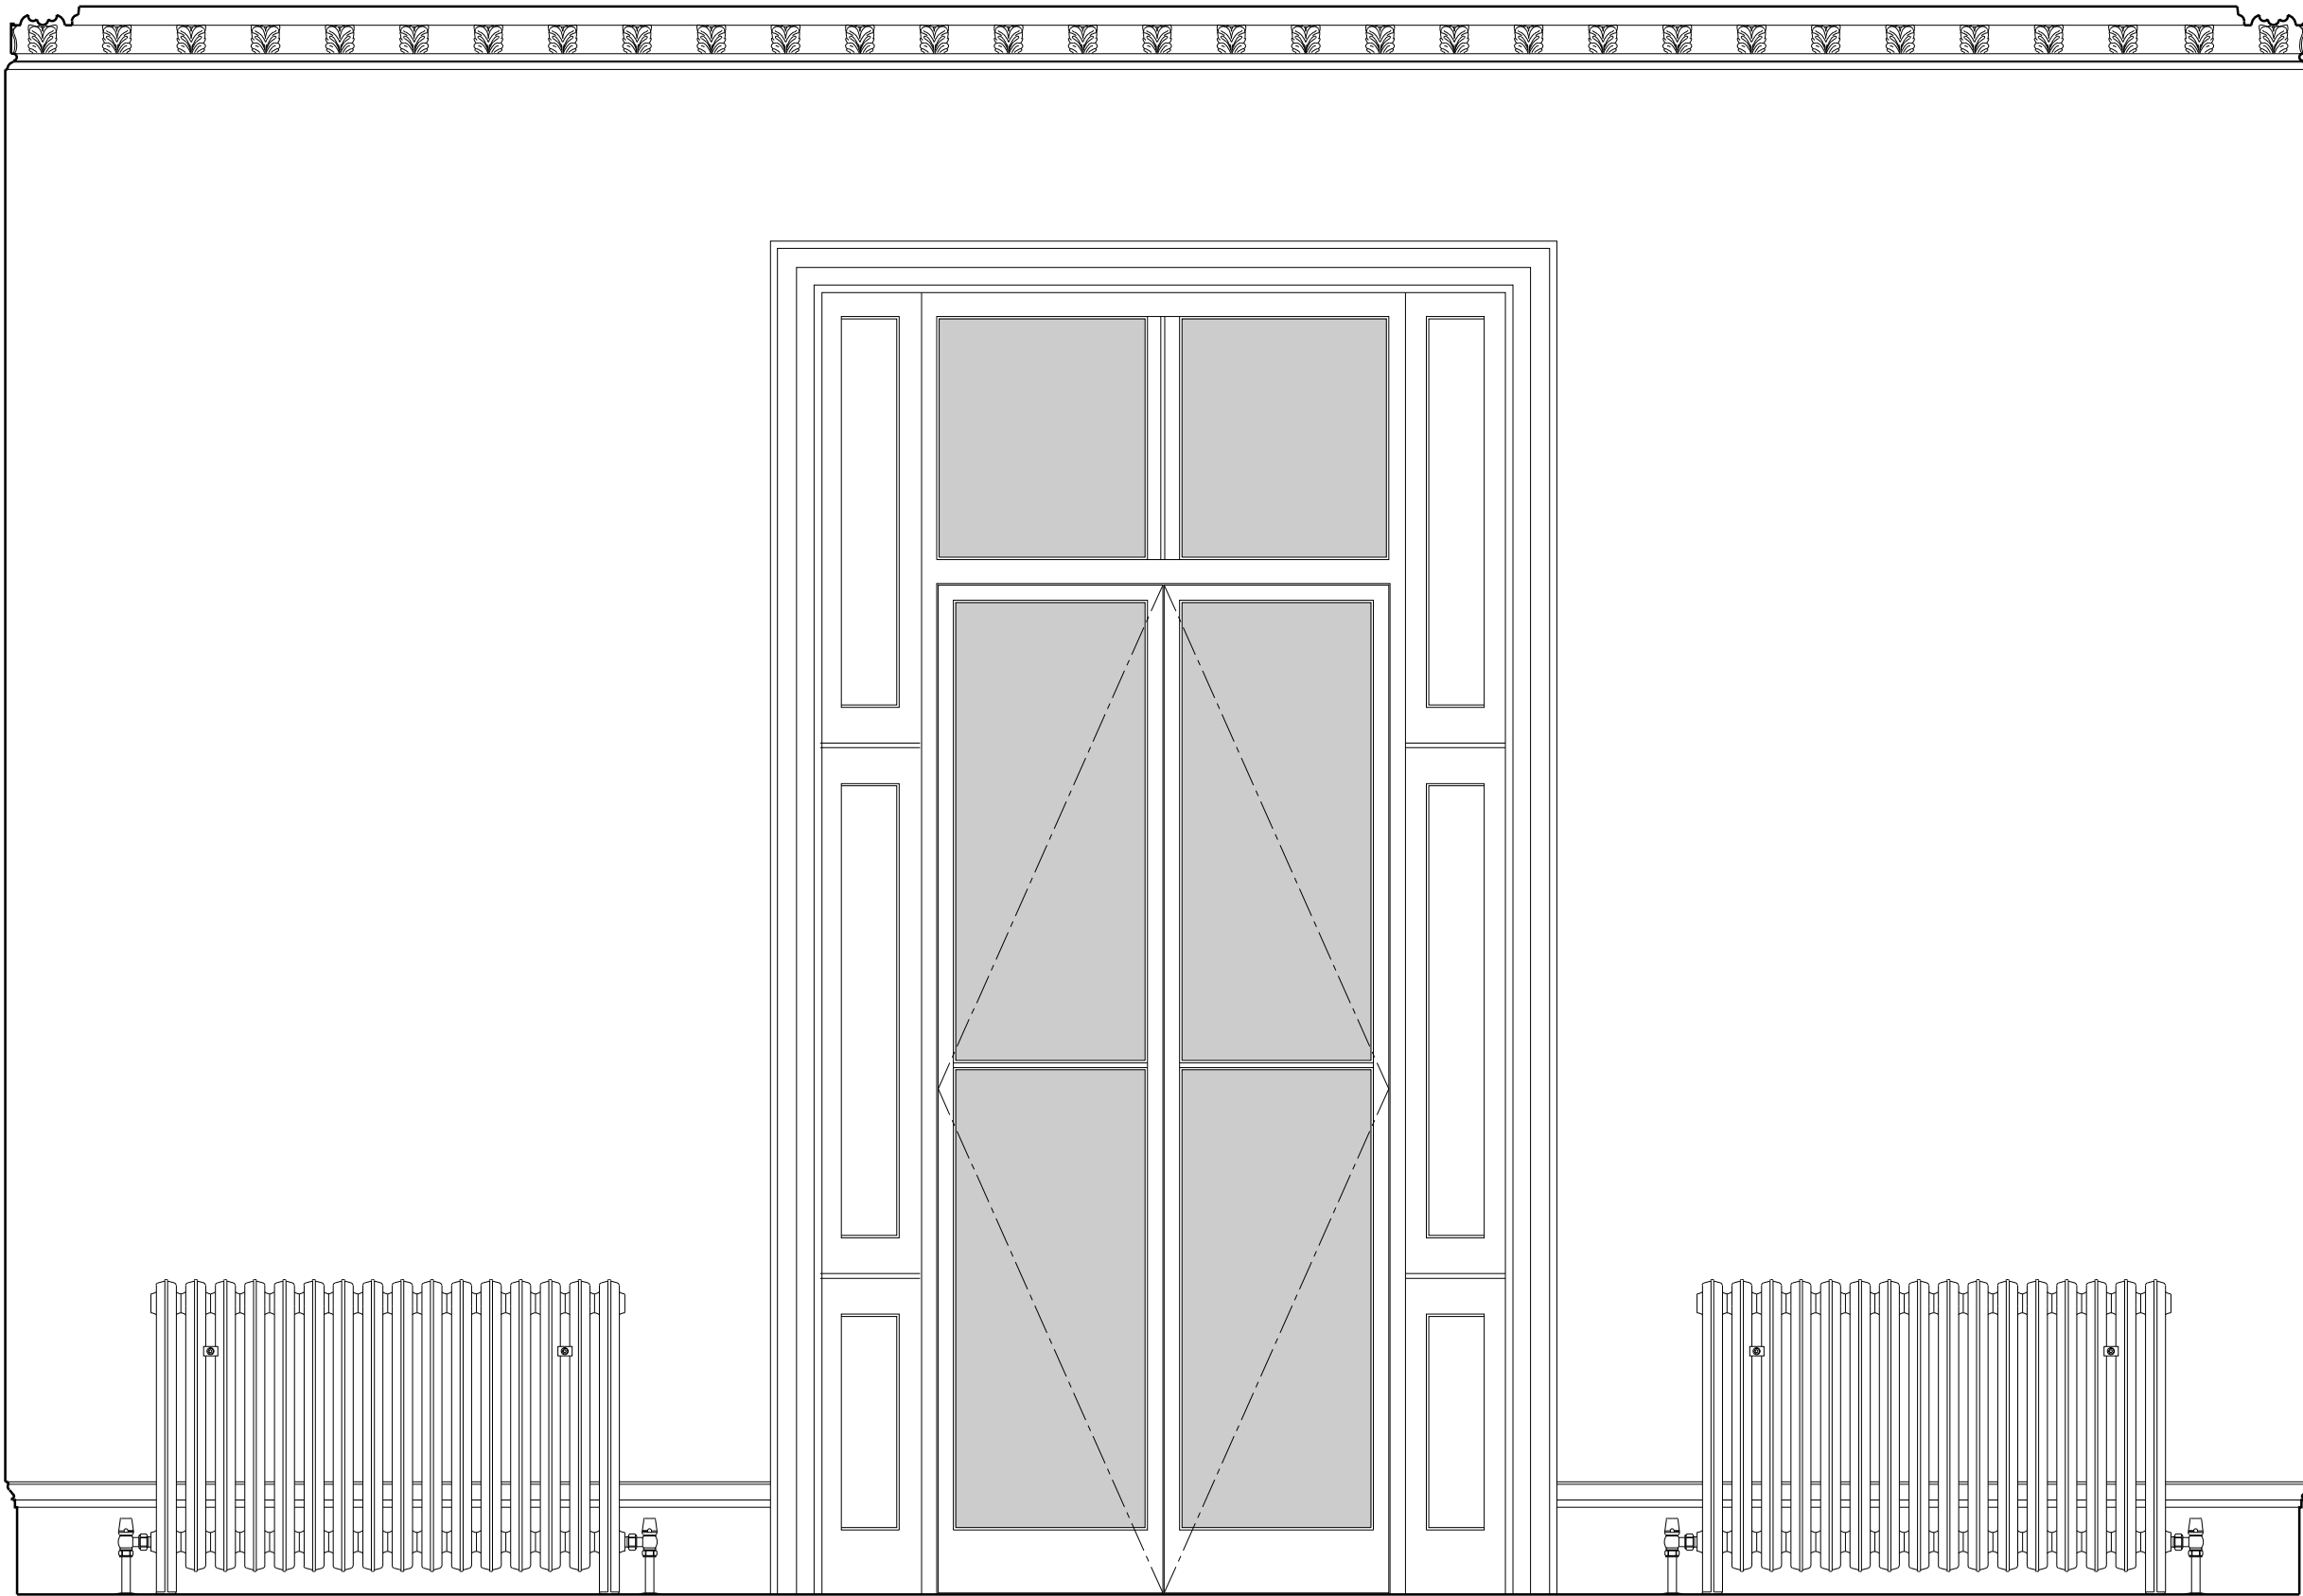

East Internal Elevation 1:15

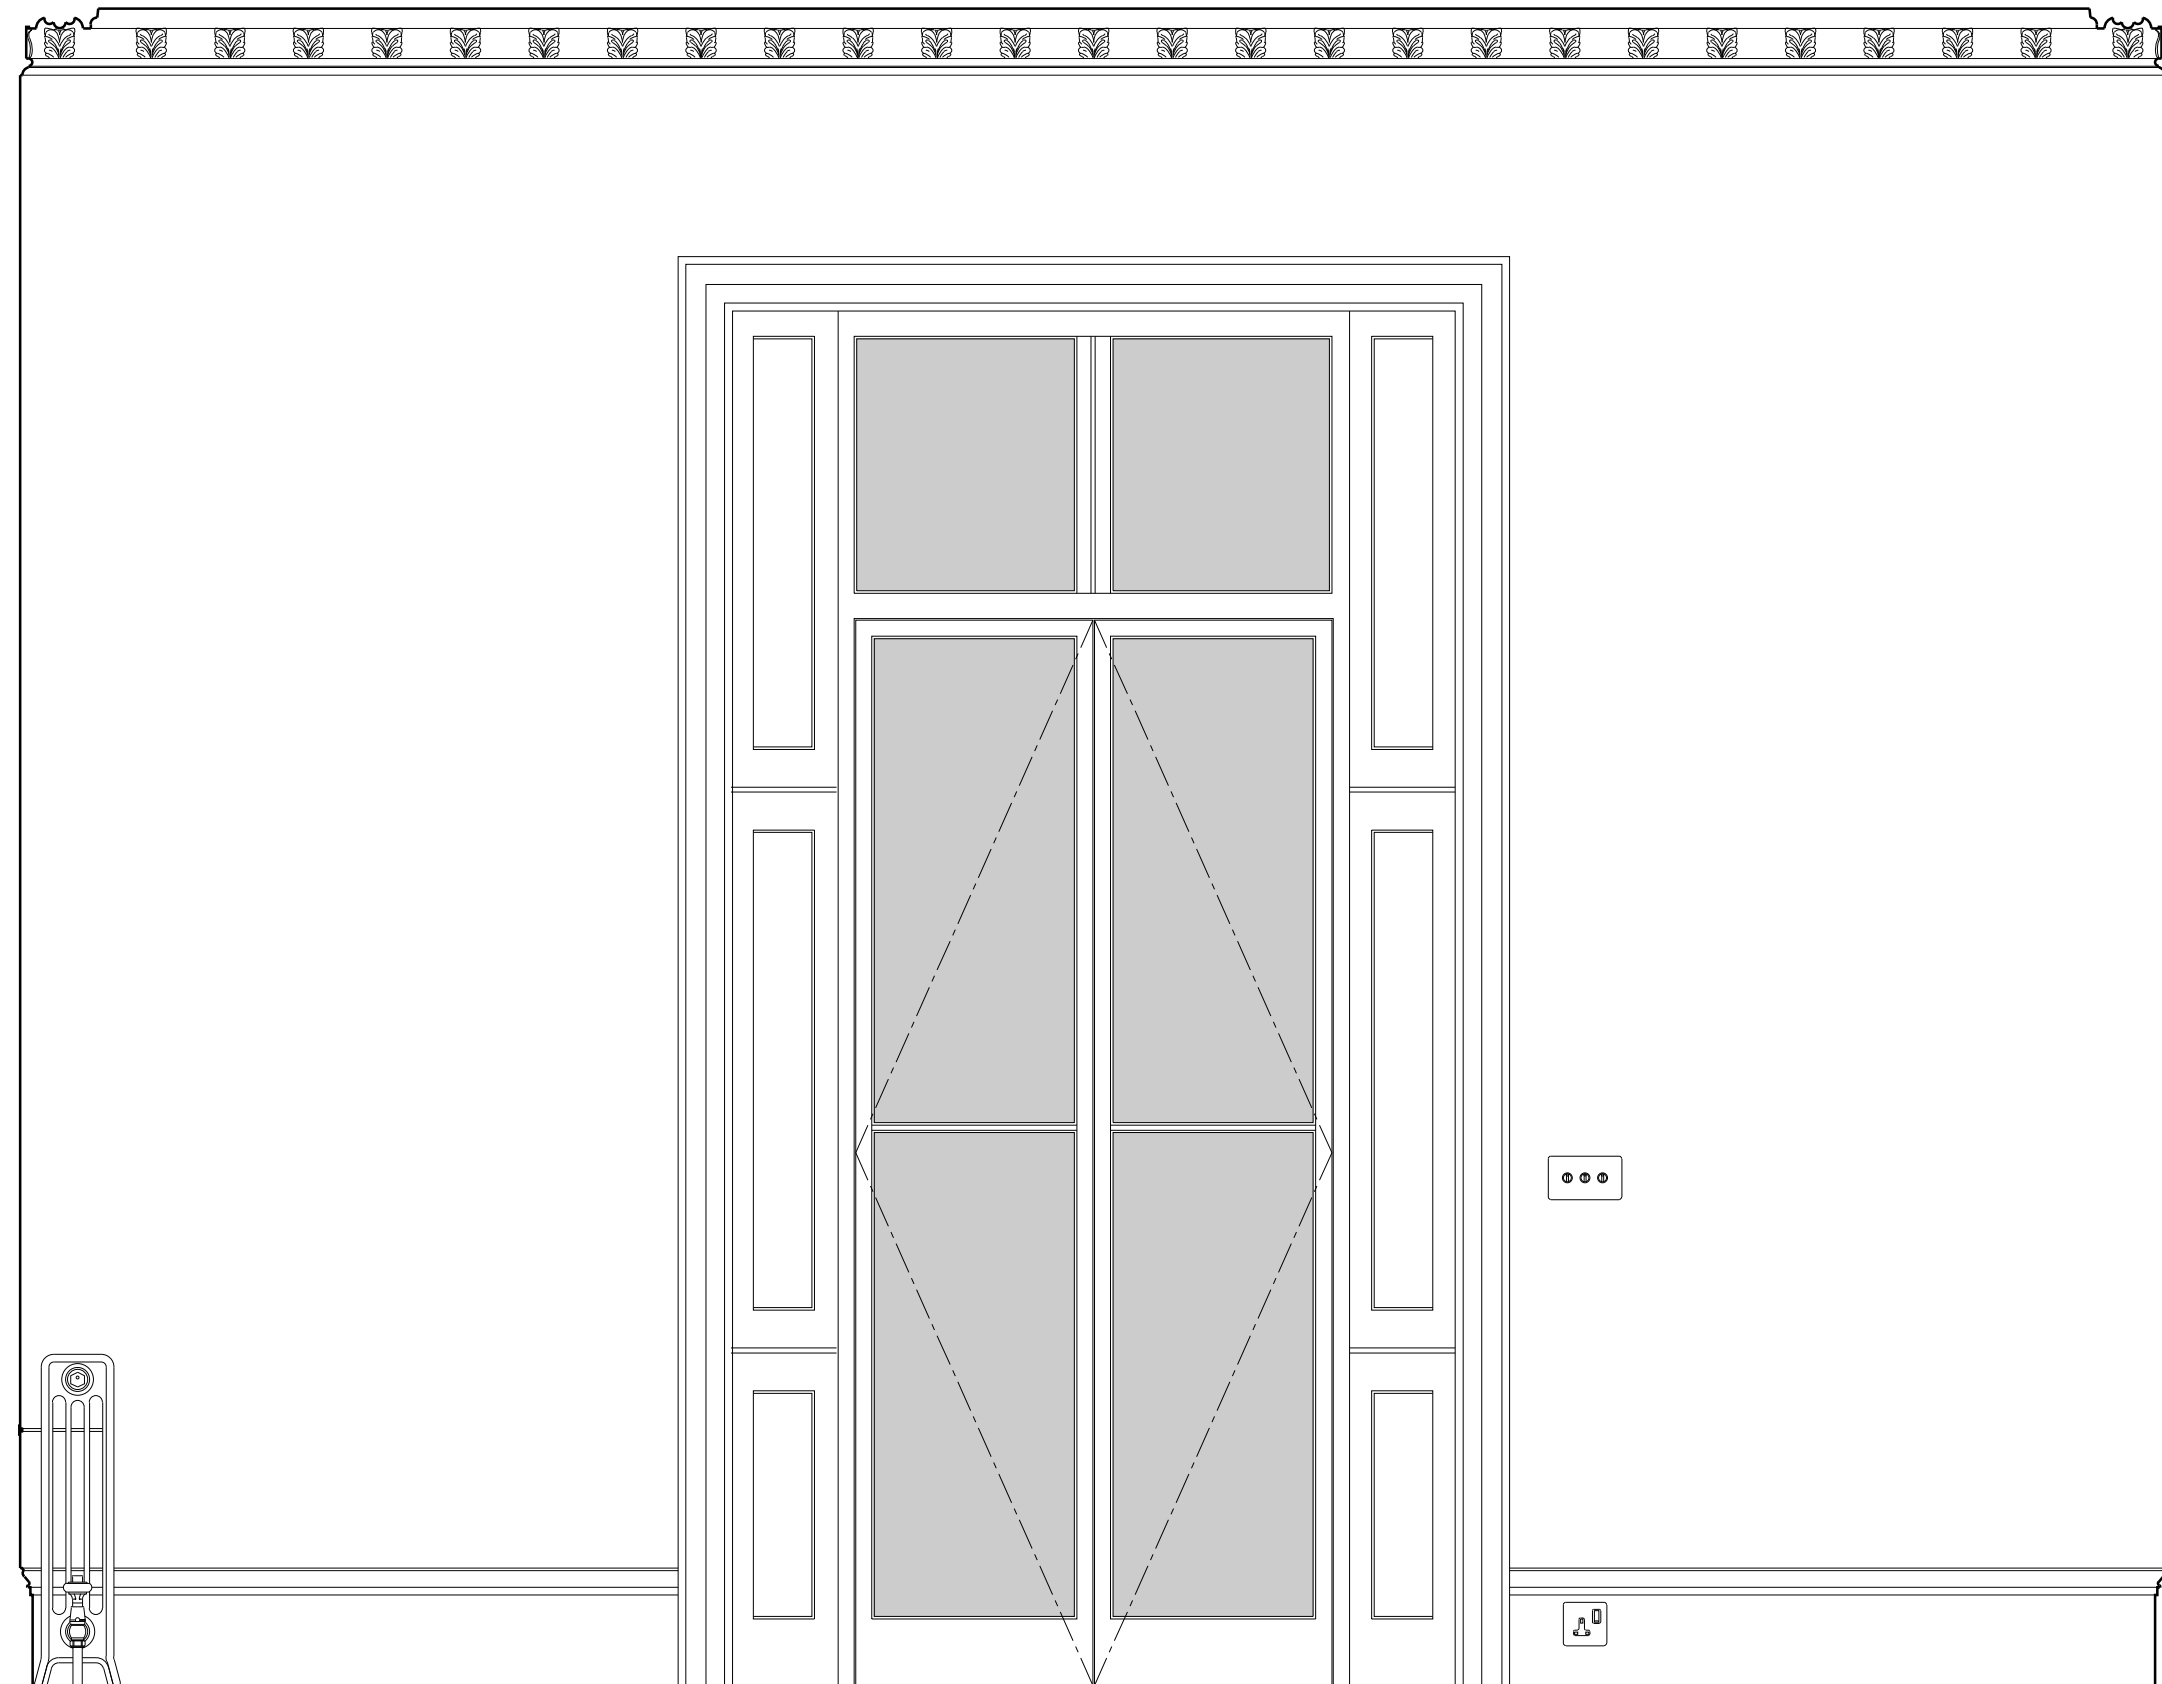

South Internal Elevation 1:15

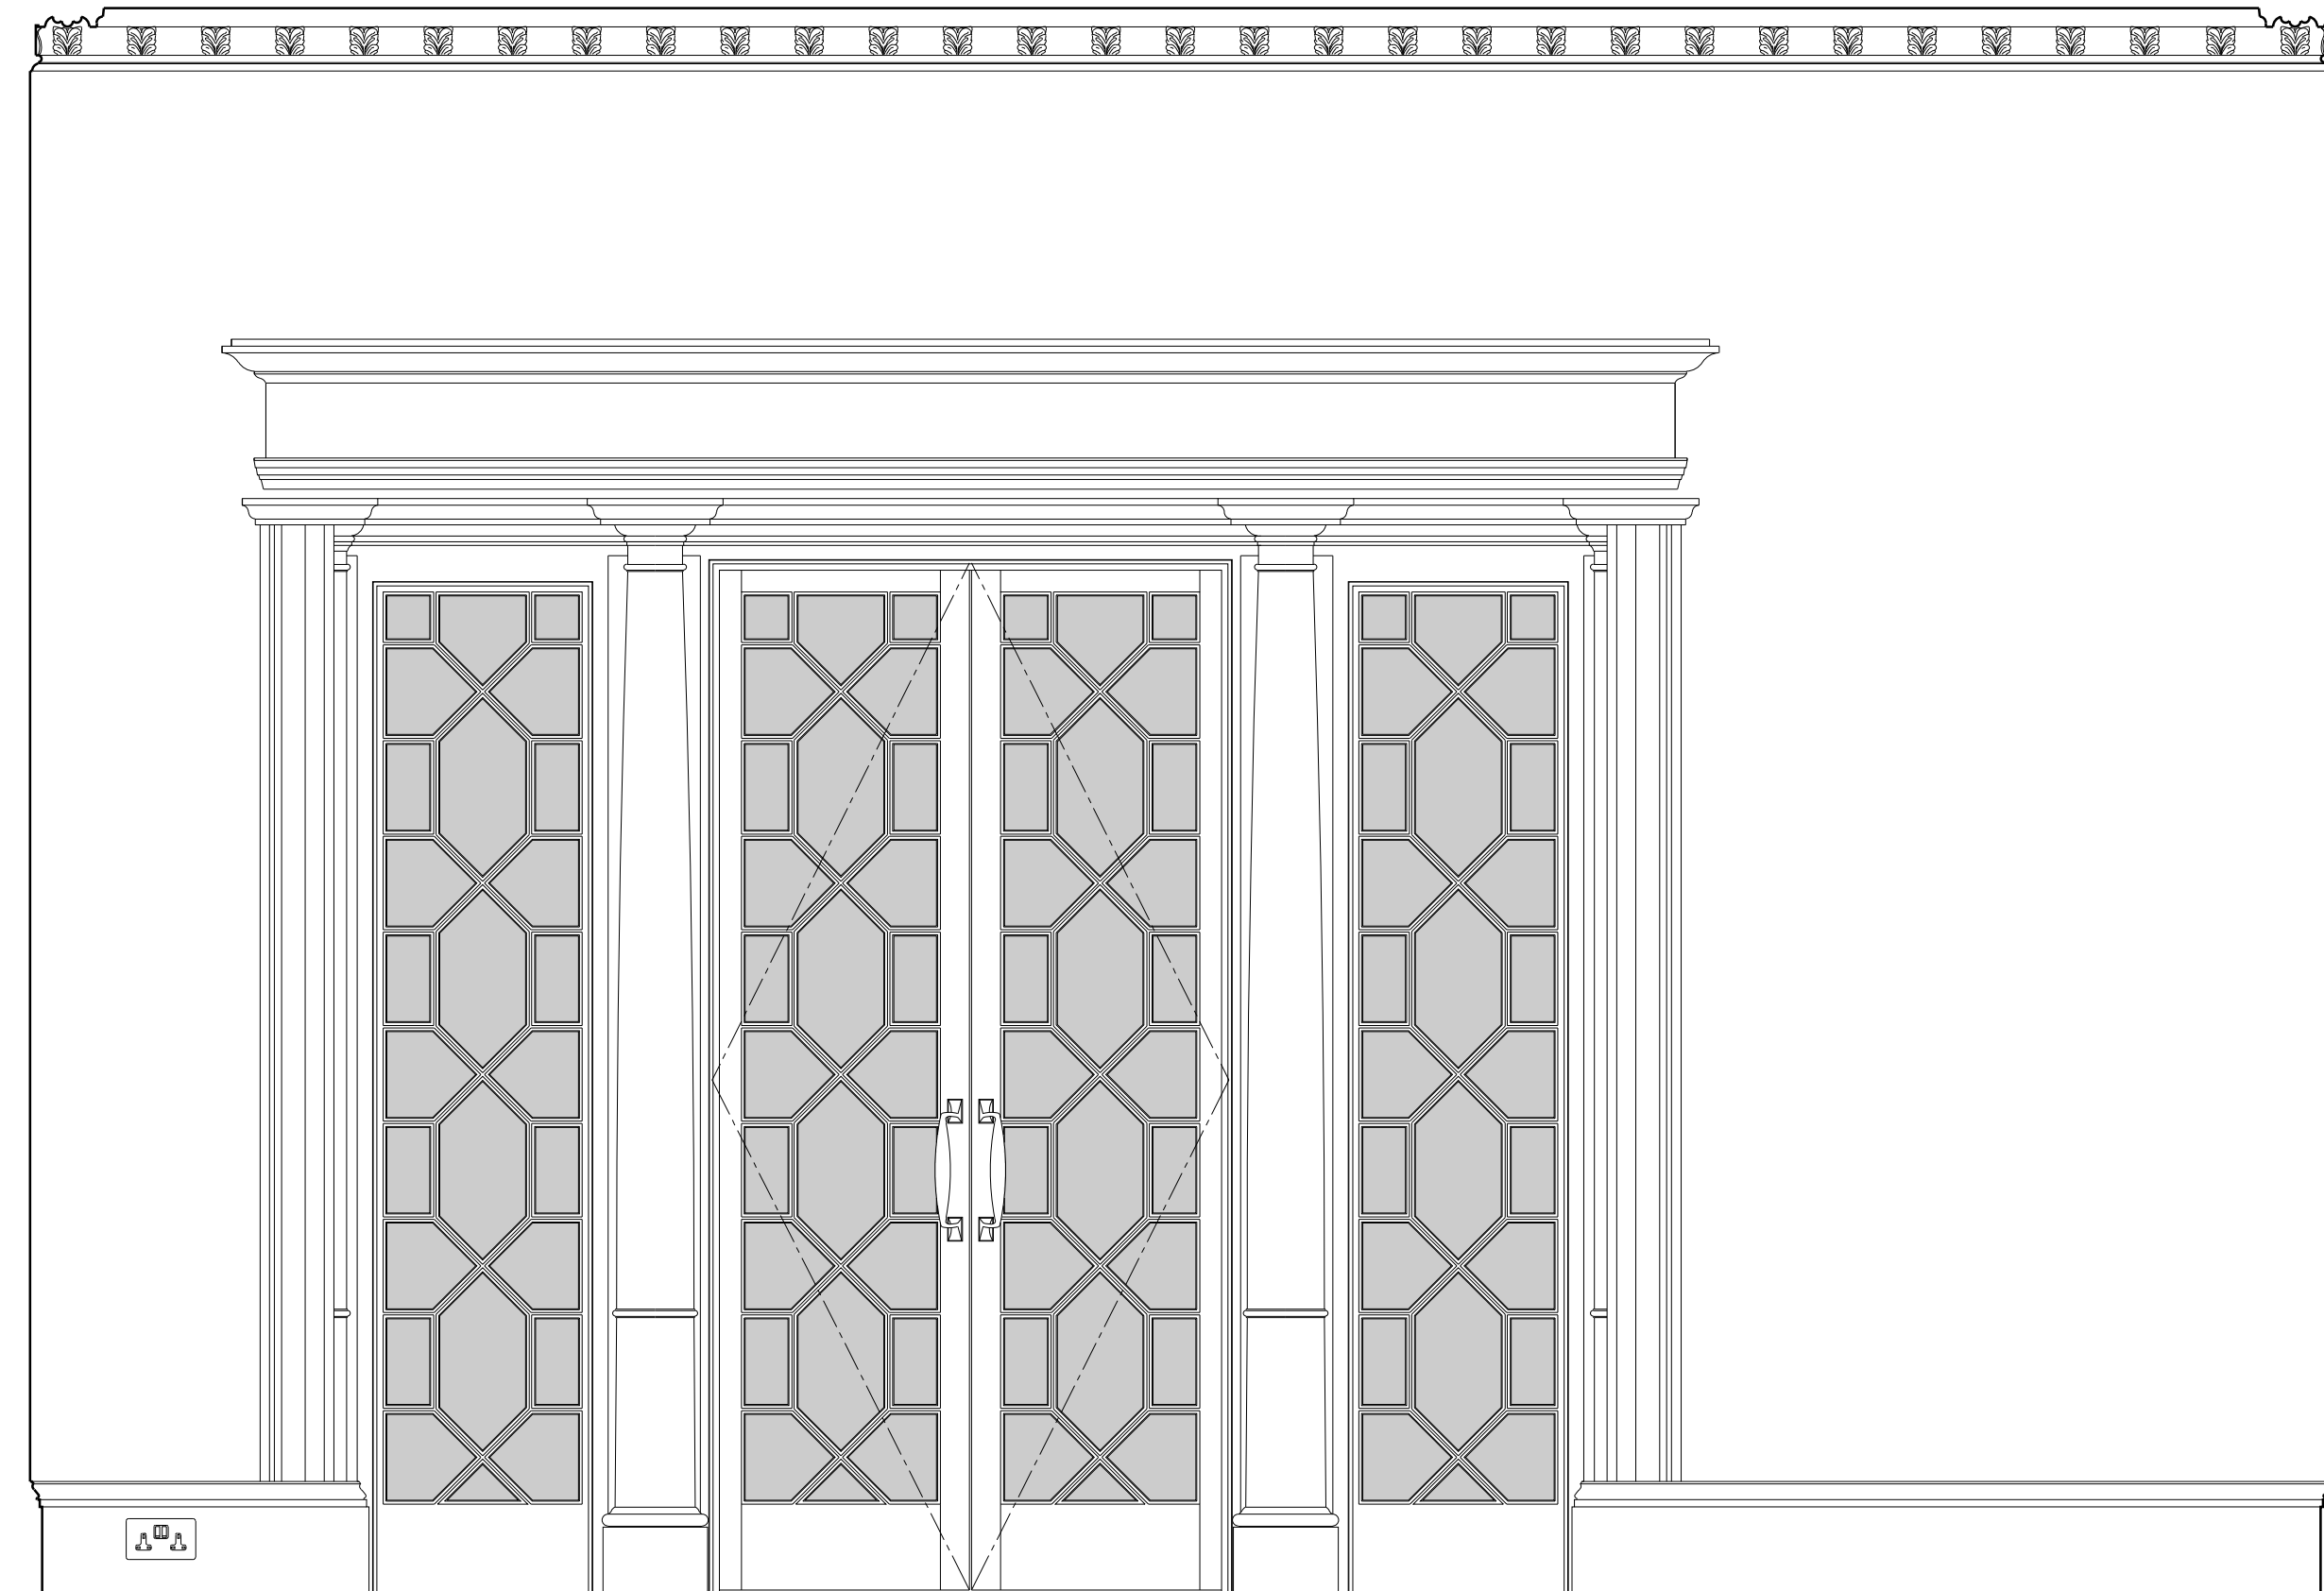

West Internal Elevation 1:15

© SIMON MORRAY-JONES. ALL DIMENSIONS TO BE CHECKED ON SITE BEFORE WORK COMMENCES. ANY DISCREPANCIES TO BE REPORTED TO THE ARCHITECT. DO NOT SCALE

P1 - Issued to Camden Council for Planning. 24.05.2024
A - Issued to Client for comment. 26.04.2024

Revision	Date


SIMON MORRAY-JONES
CHARTERED ARCHITECTS & DESIGNERS
21 MILSOM STREET, BATH BA1 1DE
TEL: 01225 787900 FAX: 01225 787901
EMAIL: sm-j@sm-j.com

Client
Elisabeth Krohn

Project
**10 Park Village West
Camden, London
NW1 4AE**

Drawing Title
**Proposed Reception Room
(RG05) Internal Elevations**

Scale @ A1 1:20	Drawn By SLK	Date March 2024
Job Number 1328	Drawing Number 4105	Revision P1