



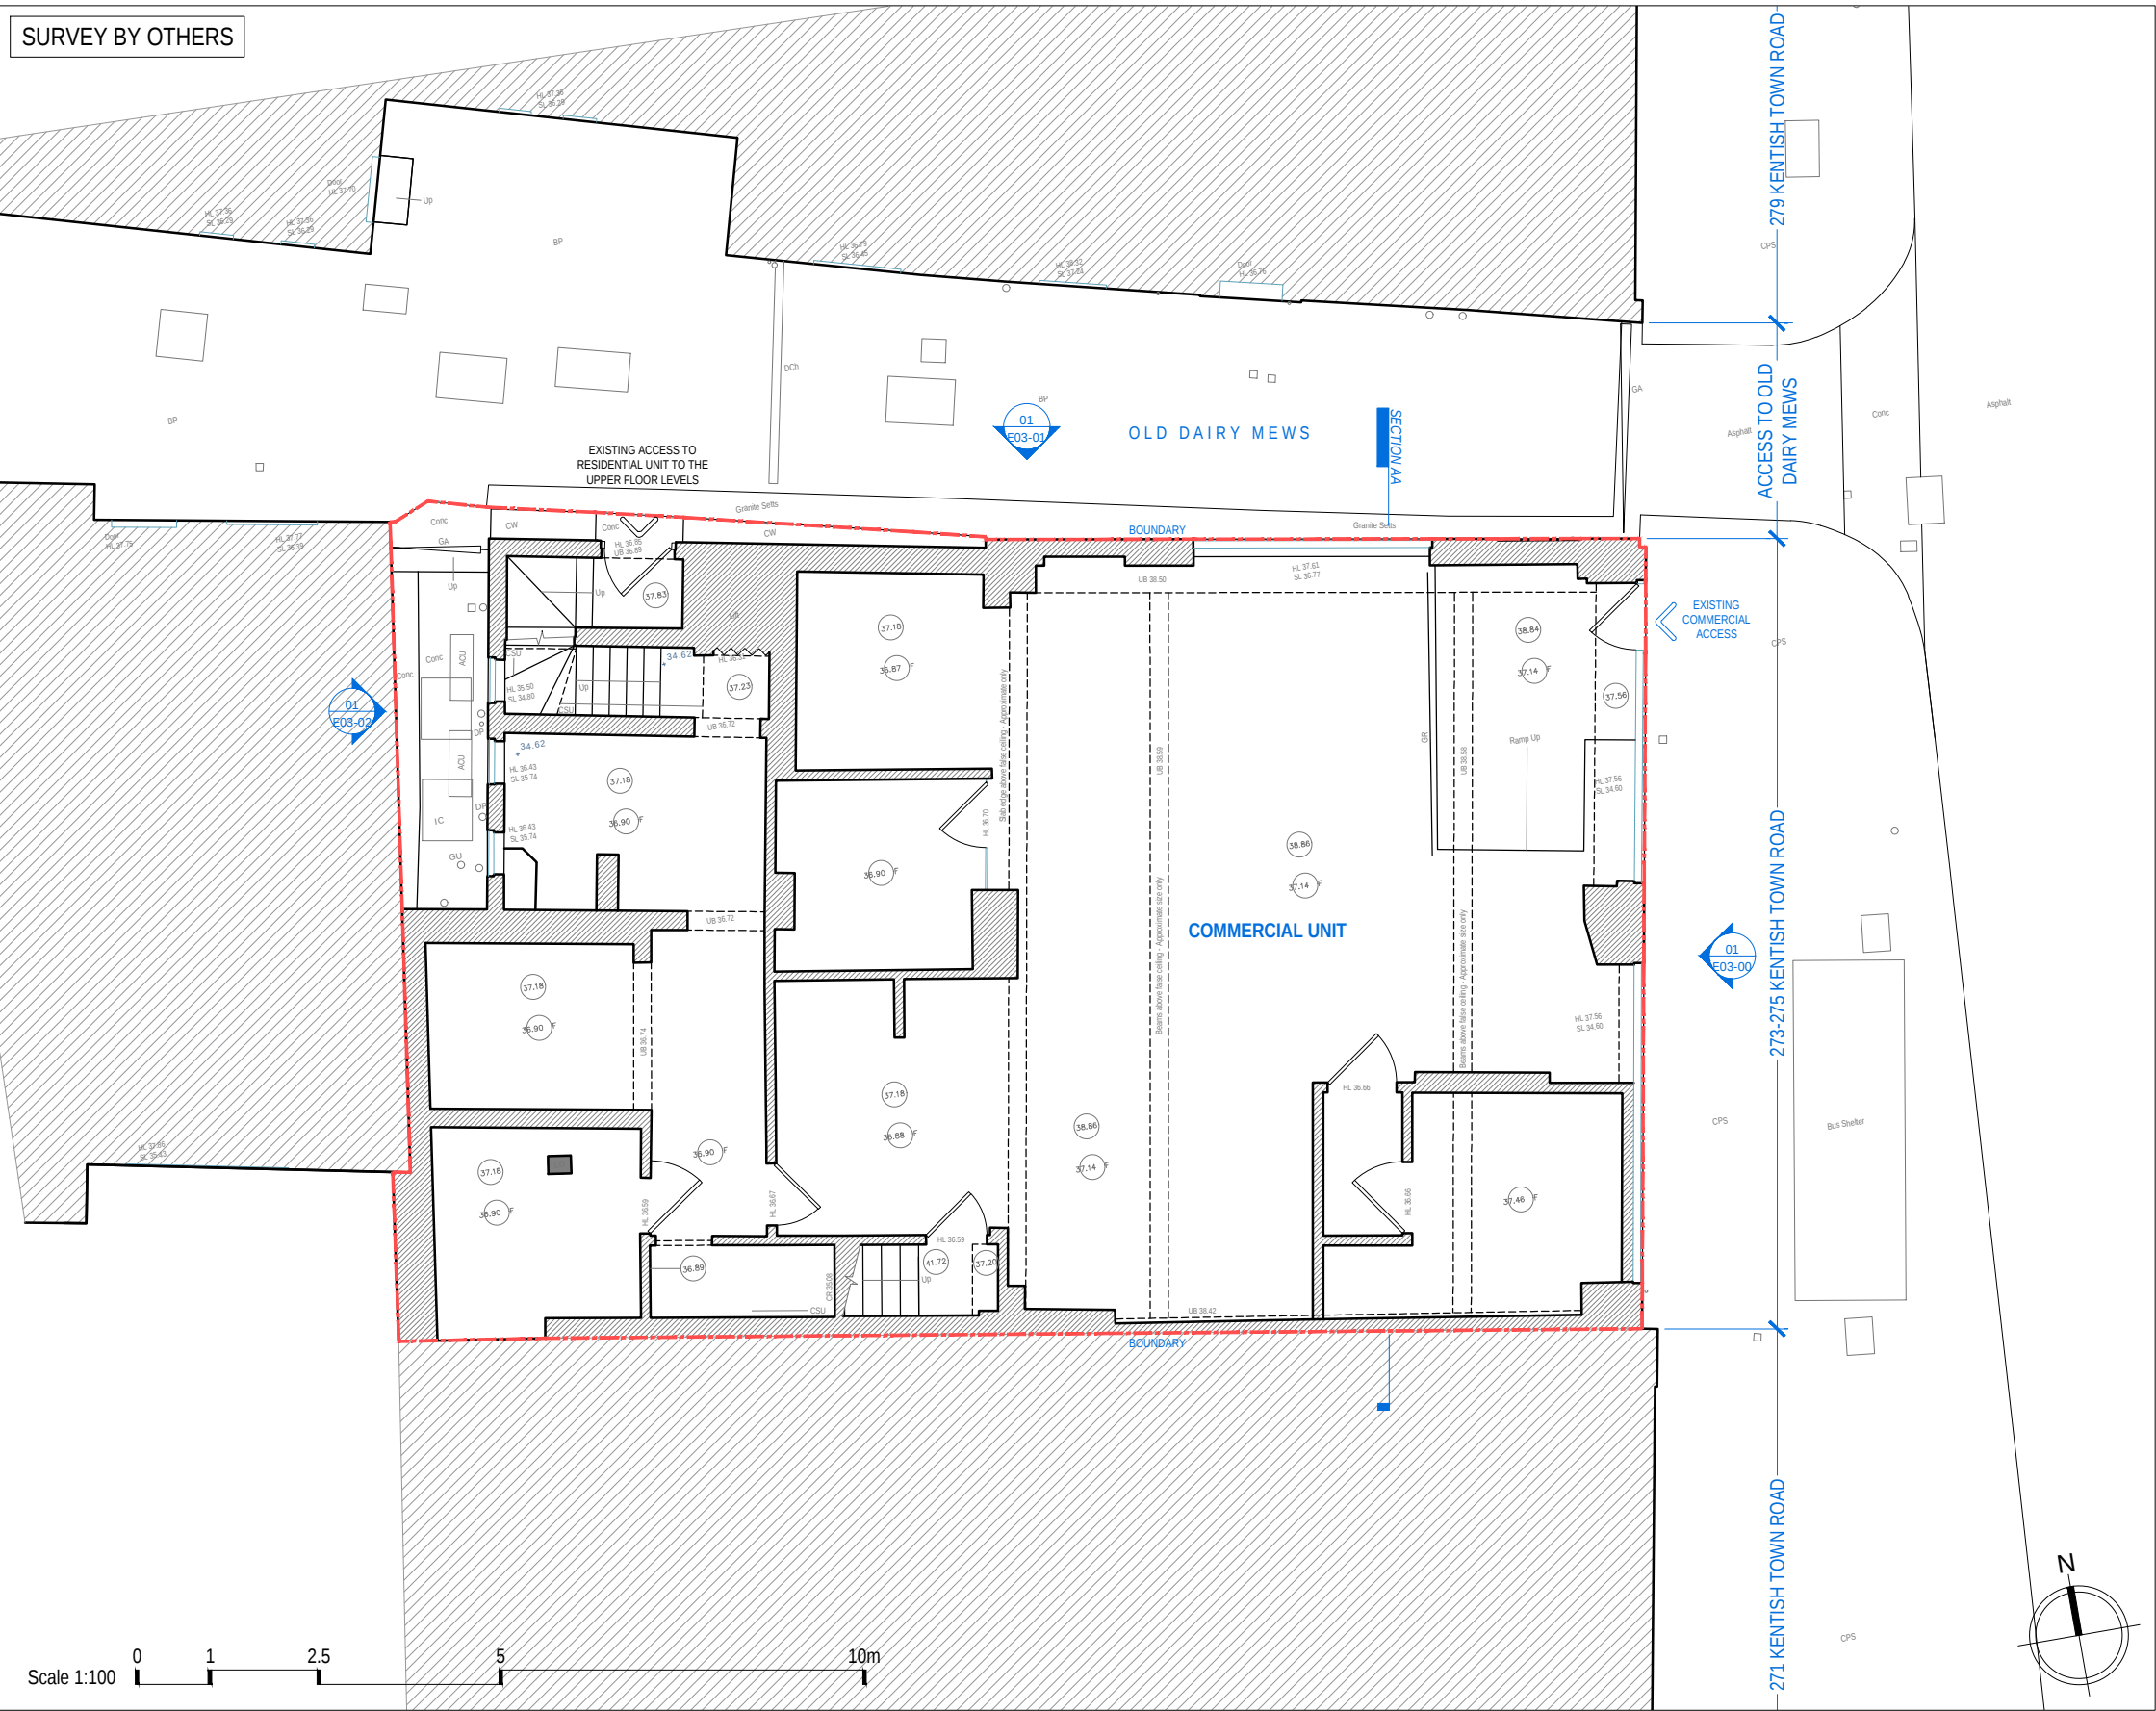

[01] Existing Ground Floor Plan

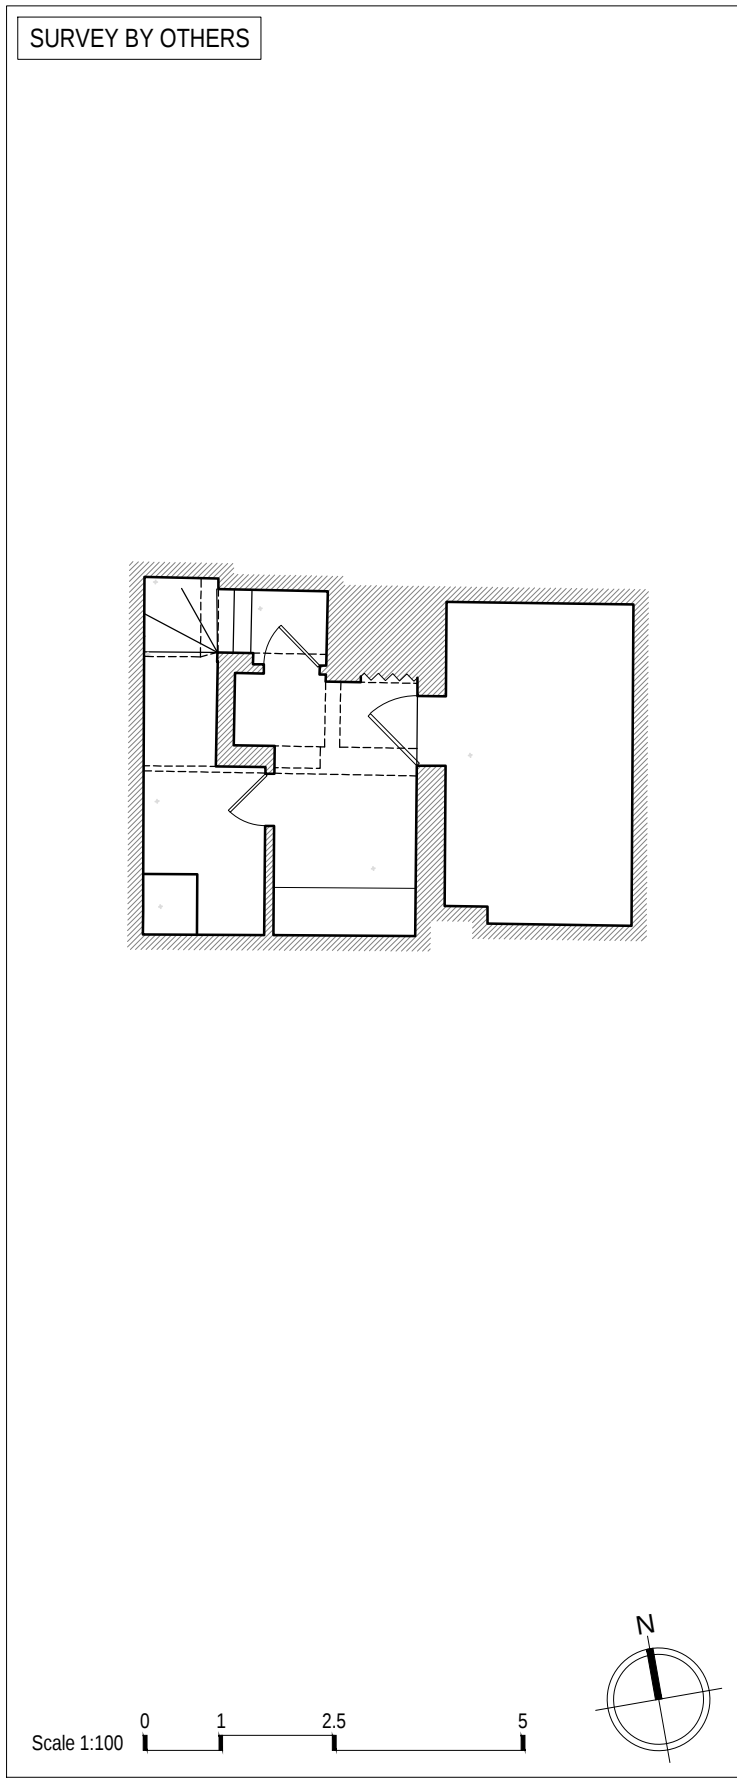

[02] Existing Basement Plan

NOTE: DO NOT SCALE FROM DRAWINGS - EXCEPT FOR PLANNING PURPOSES. ALL DISCREPANCIES TO BE REPORTED TO ARCHITECT IMMEDIATELY. ALL DIMENSIONS TO BE VERIFIED BY CONTRACTOR ON SITE PRIOR TO THE COMMENCEMENT OF ANY WORKS.	P1	23/05/24	Issued For Planning	ISO - A3	VIVENDI ARCHITECTS LTD Unit E3U, Bounds Green Industrial Estate, Ringway, London N11 2UD Tel/Fax +44 (0)20 3232 4000 - email: info@vivendiarchitects.com	CLIENT: AMAK Property Investments Ltd	DRAWN: SM	STATUS: PLA
					© VIVENDI ARCHITECTS LTD 2009 All rights reserved, including but not limited to The Copyright, Designs and Patents Act 1988	CHECKED: PK	SCALE AT A3: 1:100	REVISION: P1
					PROJECT TITLE: 273-275 Kentish Town Road, London, NW5 2LP	ISSUED BY: PK	JOB AND DRAWING NO: 1963-E02 - 00	
					DRAWING TITLE: Existing Ground Floor & Basement Plans			