




BASEMENT FLOOR
Scale 1:100 @ A3

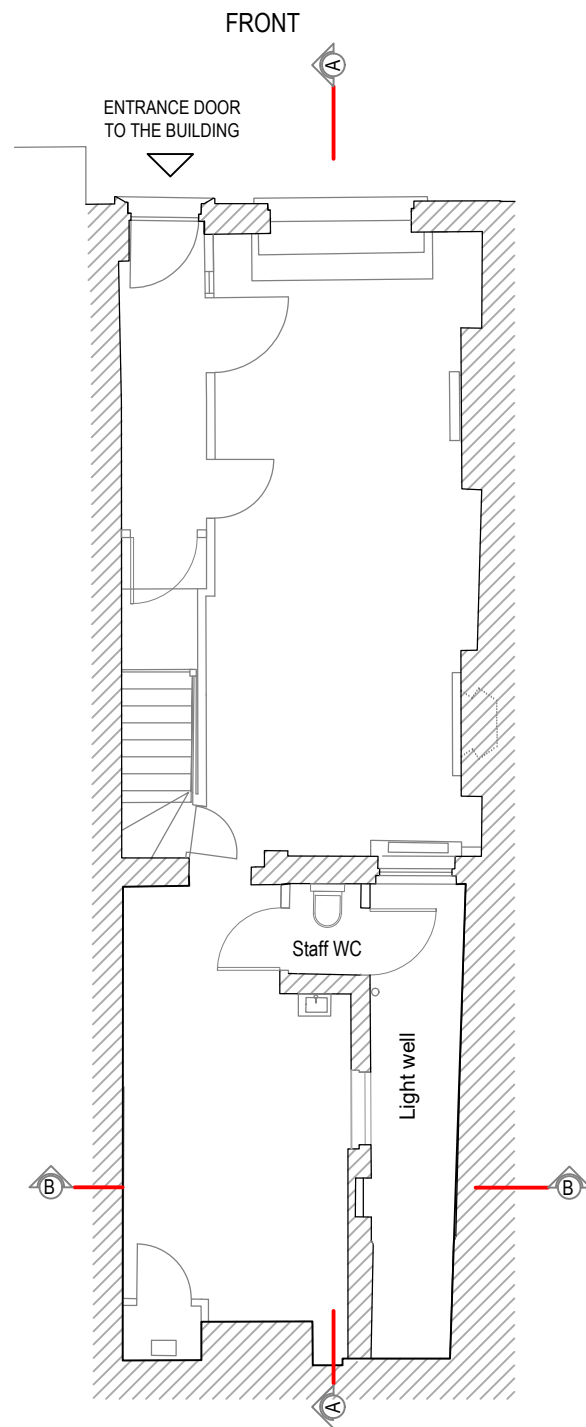

GROUND FLOOR
Scale 1:100 @ A3

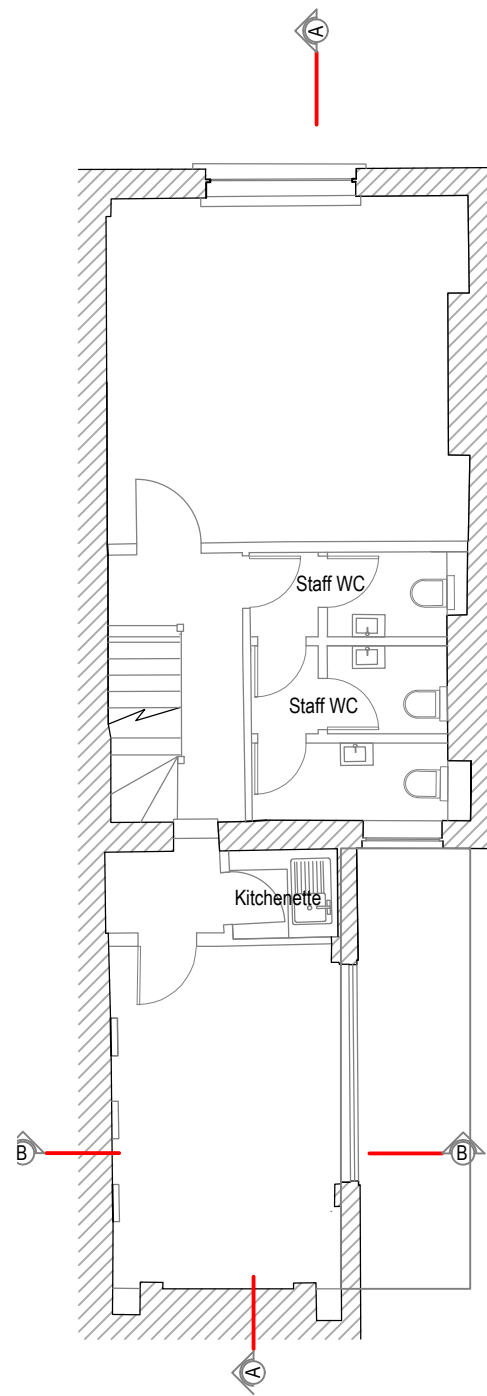


FIRST FLOOR
Scale 1:100 @ A3

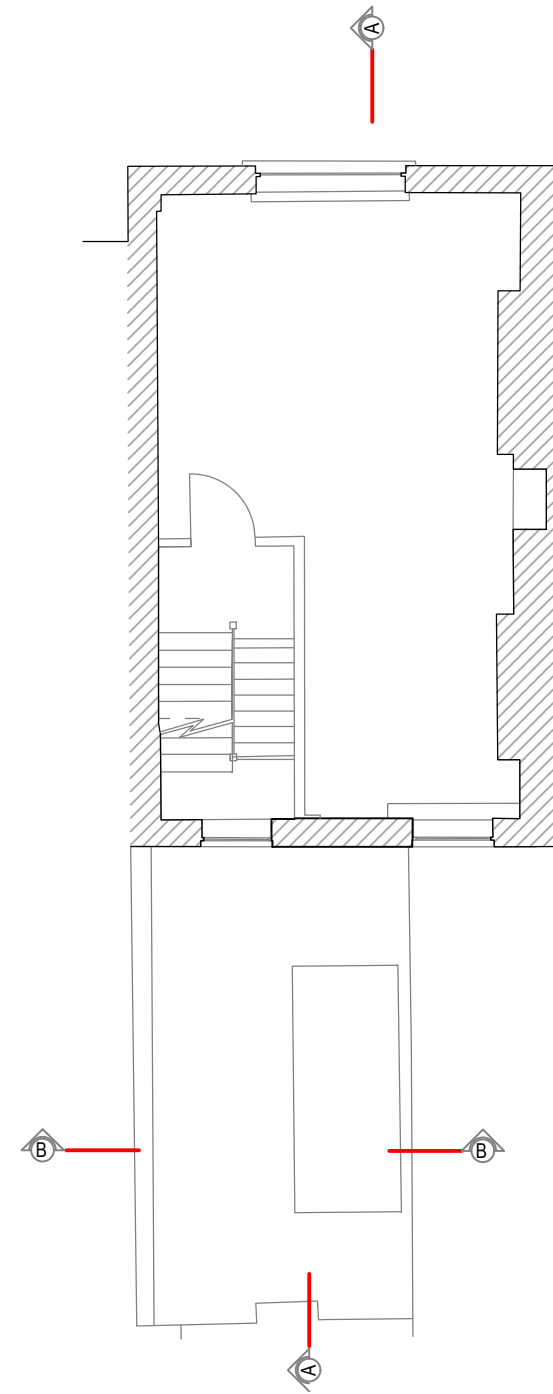

SECOND FLOOR
Scale 1:100 @ A3

EXISTING

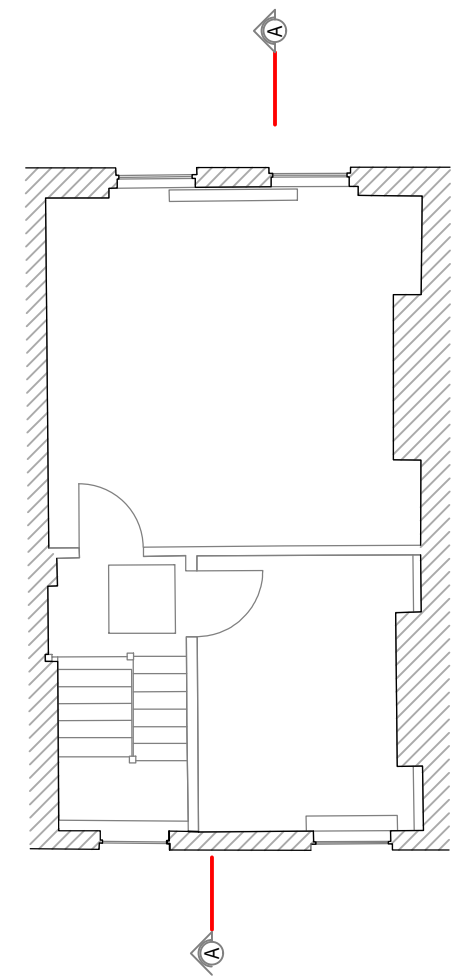

THIRD FLOOR
Scale 1:100 @ A3

Rev	Desc	By	Date	Ch
REVISIONS				

arkluta

15 Ashfield Road
London
W3 7JE


Tel (+ 44) 0208 743 5600
Mob (+ 44) 077 69811452
E-mail: arkluta@hotmail.co.uk



Project:
9 ST. CROSS STREET
LONDON EC1N 8UB

Client:
Title:

**EXISTING
FLOOR PLANS**

 Scale: 1:100@A3	Drawn by: GME
Date: Maj 2024	Checked by: LV
Drawing No: 24-CS-01	Rev:



 Existing walls
 Existing stud walls